




North
1:200

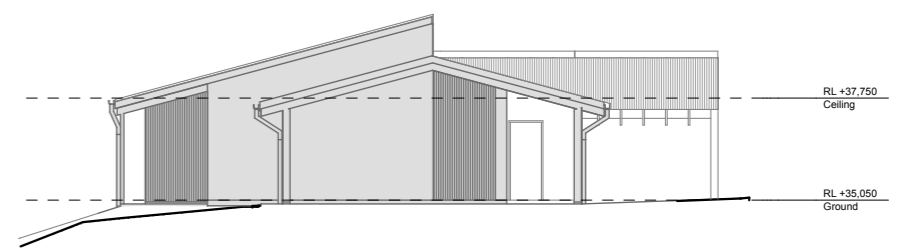

West
1:200

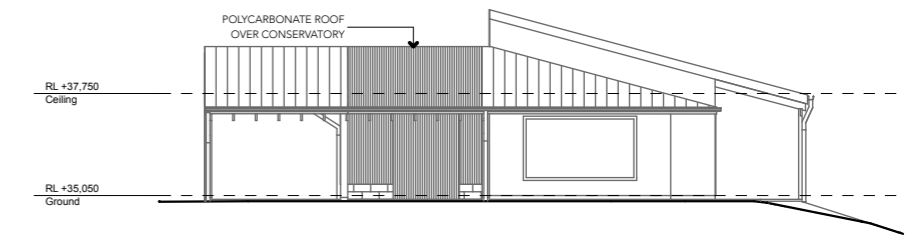

East
1:200

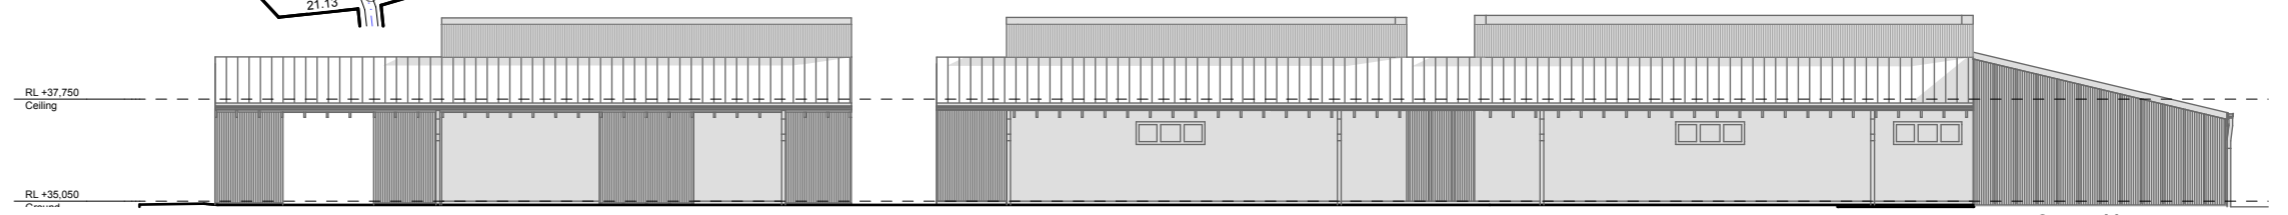

South
1:200

DA DOCUMENTATION

issue	revision	description	date	verified
1	C	REVISED DEVELOPED DESIGN	08/02/23	PB
1	D	REVISED DEVELOPED DESIGN	13/02/23	PB
1	E	REVISED DEVELOPED DESIGN	21/02/23	PB
1	F	DRAFT DA DOCUMENTATION	29/03/23	PB
1	G	DRAFT DA DOCUMENTATION	29/03/23	PB
1	H	DRAFT DA DOCUMENTATION	17/05/23	PB
1	J	DRAFT DA DOCUMENTATION	23/05/23	PB
1	K	ISSUE FOR DA APPROVAL	05/07/23	PB
1	L	REVISED ISSUE FOR DA APPROVAL	02/08/23	PB


 north point	The builder shall check and verify all dimensions and verify all errors and omissions. Drawings not to be used for construction purposes until issued.
--	---

Structural Engineers	Surveyor
Geotechnical Engineer	Certifier

Prudence Bowe ARCHITECT + ENERGY ASSESSOR prudence@prudencebowe.com.au 0430020540 1/4 Crown Street PO Box 1085 Newcastle 2300 NSW Australia	CLIENT Richard Beardshall & Jen Clarke ADDRESS 36 Cockatoo Ridge Aberglasslyn 2320 NSW AUSTRALIA
---	---

PROJECT Cockatoo Ridge LOCATION 36 Cockatoo Ridge Aberglasslyn 2320 NSW Australia	DRAWING TITLE General - Notification Plans SCALE 1:2000, 1:200 at A3 STATUS Preliminary
--	---

DATE 24/8/23 DRAWN BY PEB	PROJECT # 2201	DRAWING # DA-002	Issue L
--	--------------------------	----------------------------	-------------------

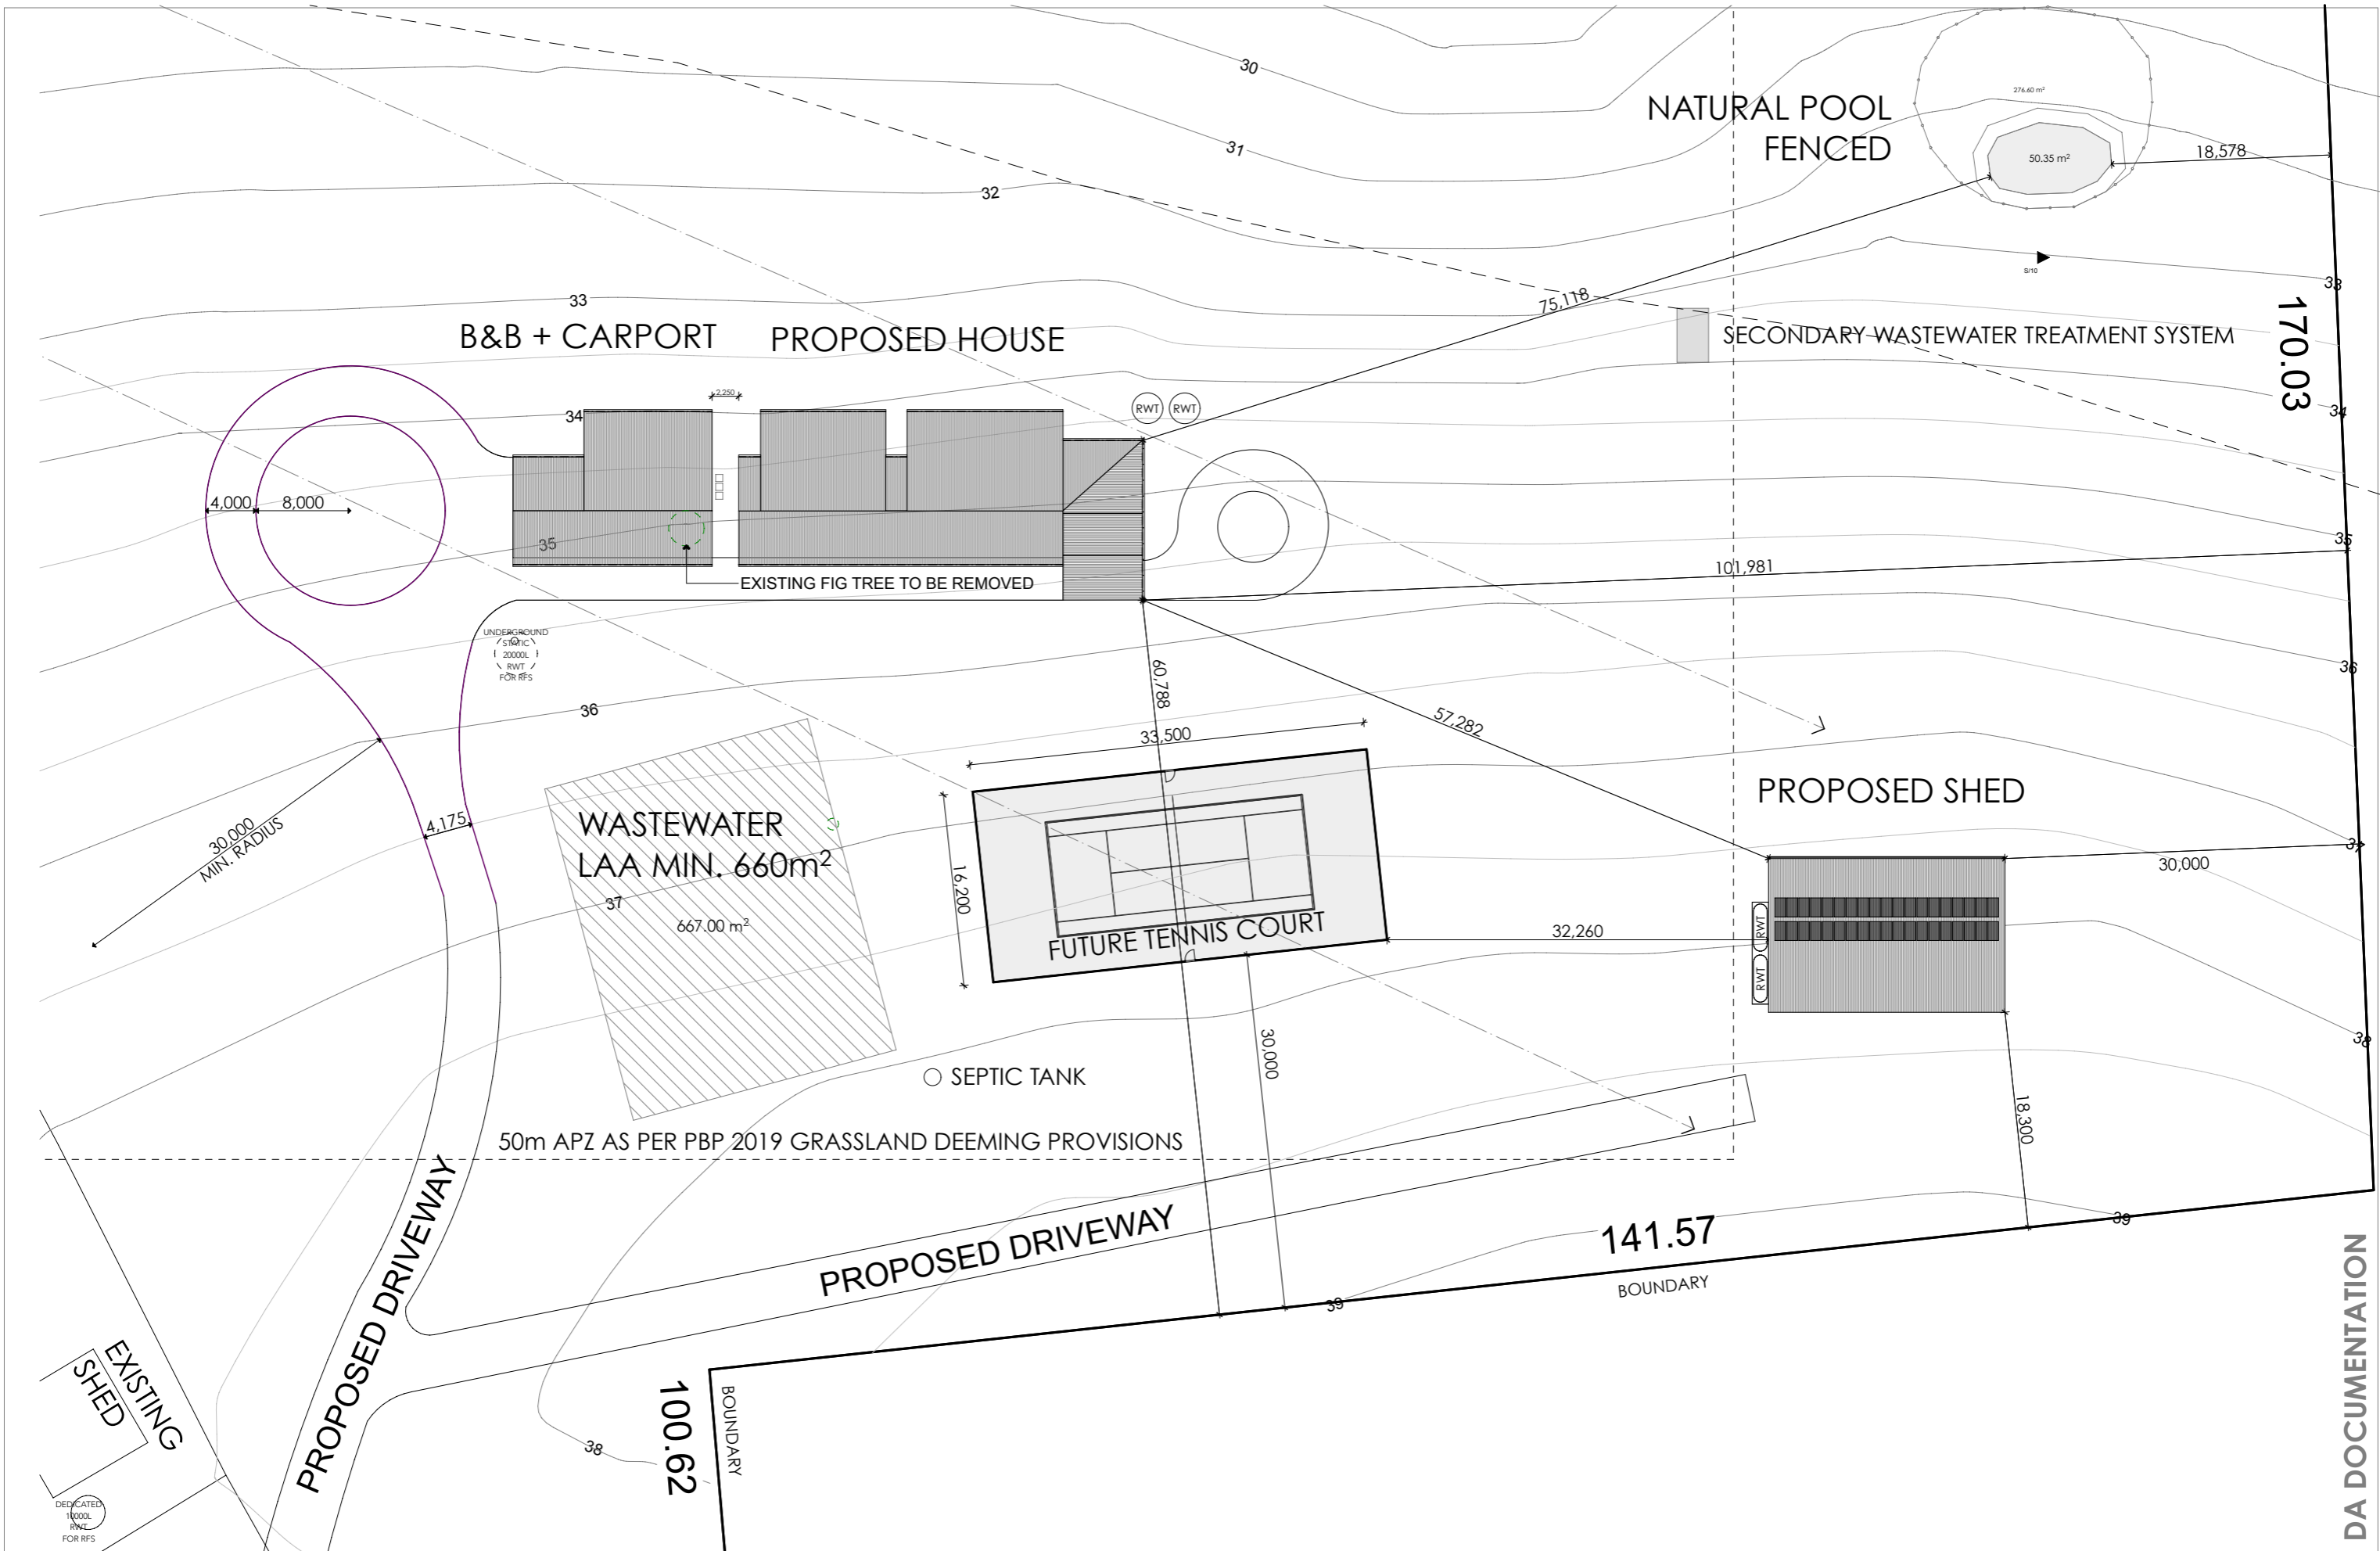

DA DOCUMENTATION

issue	revision	description	date	verified
1	M	RFI ISSUE FOR DA APPROVAL	24/08/23	PB
1	D	REVISED DEVELOPED DESIGN	13/02/23	PB
1	E	REVISED DEVELOPED DESIGN	21/02/23	PB
1	F	DRAFT DA DOCUMENTATION	29/03/23	PB
1	G	DRAFT DA DOCUMENTATION	29/03/23	PB
1	H	DRAFT DA DOCUMENTATION	17/05/23	PB
1	J	DRAFT DA DOCUMENTATION	23/05/23	PB
1	K	ISSUE FOR DA APPROVAL	05/07/23	PB
1	L	REVISED ISSUE FOR DA APPROVAL	02/08/23	PB

The builder shall check and verify all dimensions and verify all errors and omissions. Drawings not to be used for construction purposes until issued.

Structural Engineers
 Geotechnical Engineer
 Surveyor
 Certifier







Prudence Bowe
 ARCHITECT + ENERGY ASSESSOR
 prudence@prudencebowe.com.au
 0430020540
 1/4 Crown Street
 PO Box 1085
 Newcastle 2300
 NSW Australia

CLIENT
 Richard Beardshall & Jen Clarke
ADDRESS
 36 Cockatoo Ridge
 Aberglasslyn 2320
 NSW AUSTRALIA

PROJECT
 Cockatoo Ridge
LOCATION
 36 Cockatoo Ridge
 Aberglasslyn 2320
 NSW Australia

DRAWING TITLE
 Plans - Building Site Plan 1:500
SCALE
 1:500 at A3
STATUS
 Preliminary

DATE	PROJECT #	DRAWING #	Issue
24/8/23	2201	DA-102	M
DRAWN BY PEB			

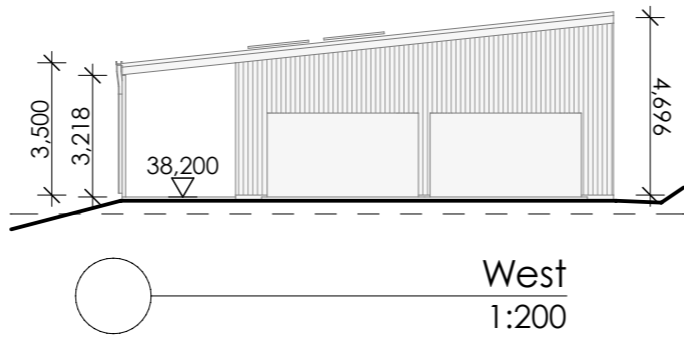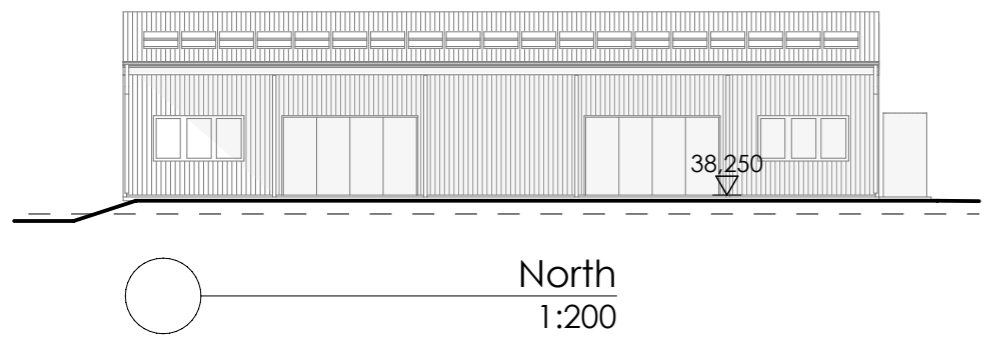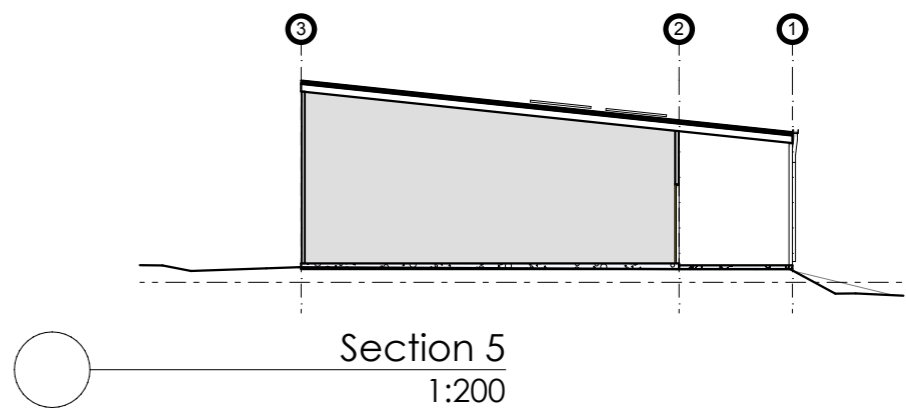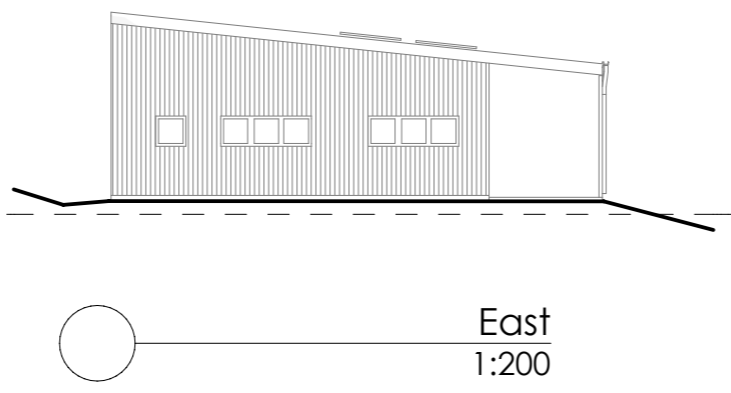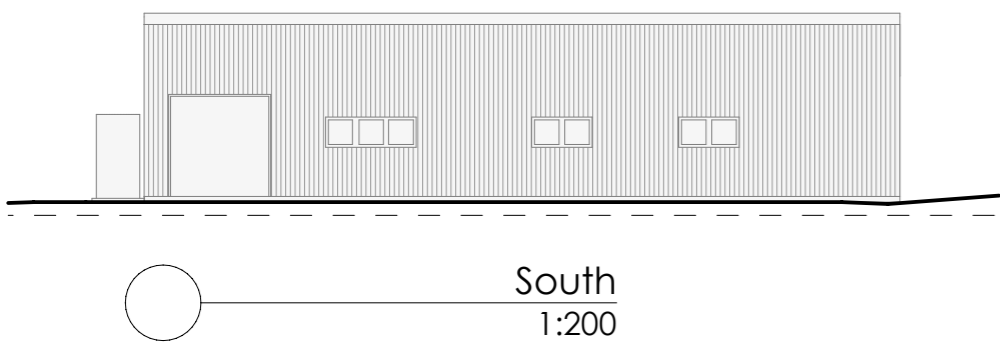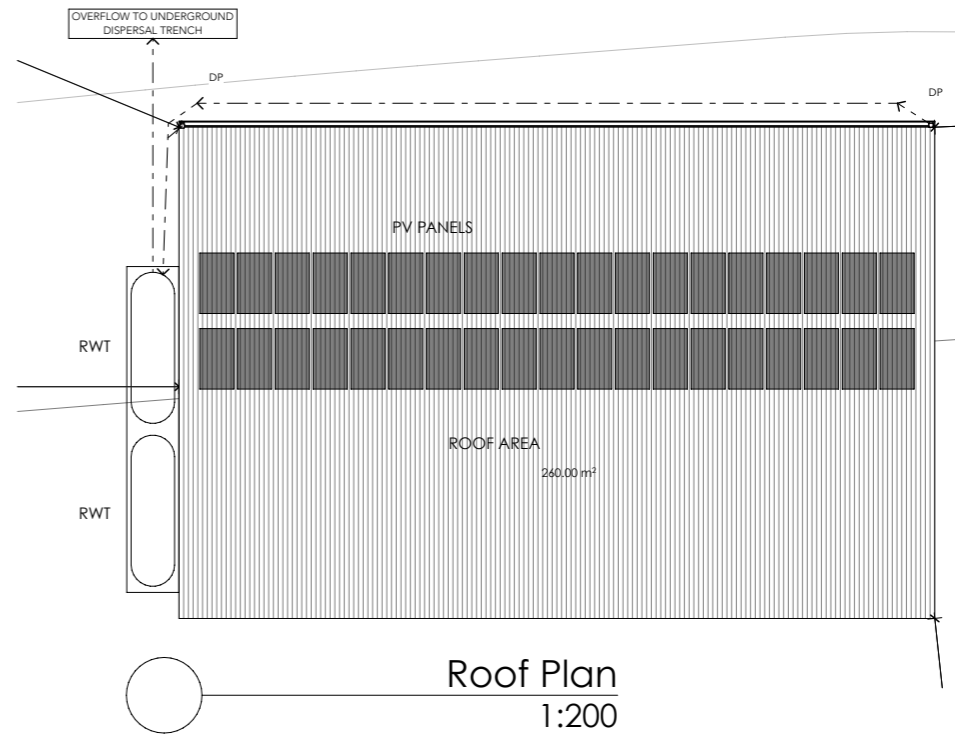

DA DOCUMENTATION

issue	revision	description	date	verified
1	M	RFI ISSUE FOR DA APPROVAL	24/08/23	PB
1	D	REVISED DEVELOPED DESIGN	13/02/23	PB
1	E	REVISED DEVELOPED DESIGN	21/02/23	PB
1	F	DRAFT DA DOCUMENTATION	29/03/23	PB
1	G	DRAFT DA DOCUMENTATION	29/03/23	PB
1	H	DRAFT DA DOCUMENTATION	17/05/23	PB
1	J	DRAFT DA DOCUMENTATION	23/05/23	PB
1	K	ISSUE FOR DA APPROVAL	05/07/23	PB
1	L	REVISED ISSUE FOR DA APPROVAL	02/08/23	PB



The builder shall check and verify all dimensions and verify all errors and omissions. Drawings not to be used for construction purposes until issued.

Structural Engineers
Geotechnical Engineer


Surveyor
Certifier

Prudence Bowe
ARCHITECT + ENERGY ASSESSOR
prudence@prudencebowe.com.au
0430020540
1/4 Crown Street
PO Box 1085
Newcastle 2300
NSW Australia


CLIENT
Richard Beardshall & Jen Clarke
ADDRESS
36 Cockatoo Ridge
Aberglasslyn 2320
NSW AUSTRALIA

PROJECT
Cockatoo Ridge
LOCATION
36 Cockatoo Ridge
Aberglasslyn 2320
NSW Australia


DRAWING TITLE		PROJECT #	DRAWING #	Issue
Plans - Shed Plans Elevations Section		2201	DA-105	M
SCALE	DATE			
1:200 at A3	24/8/23			
STATUS	DRAWN BY			
Preliminary	PEB			

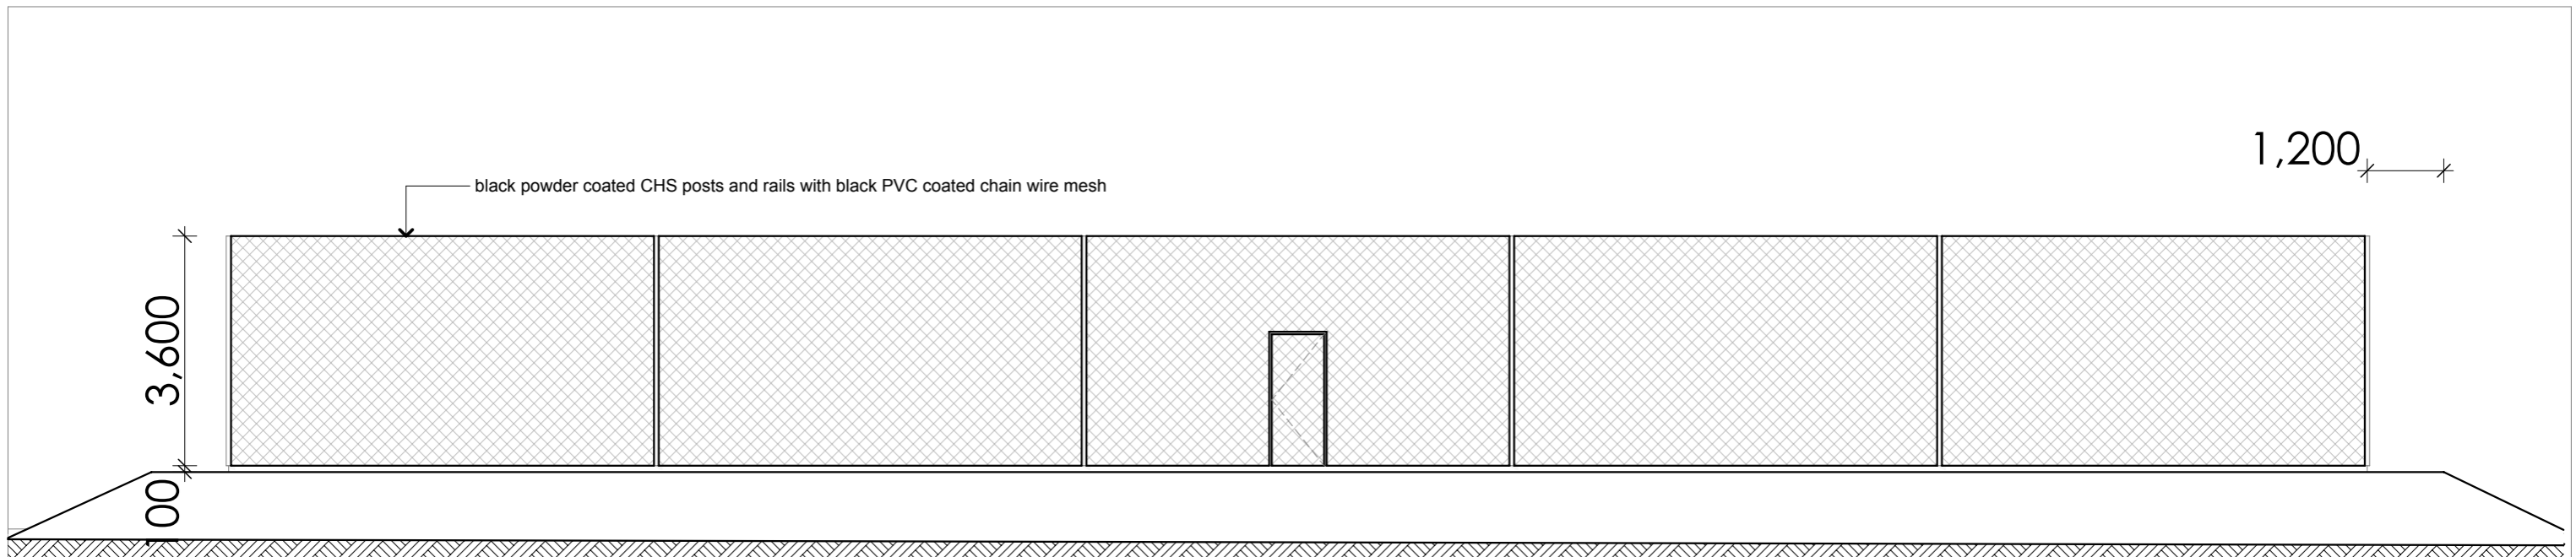

○ Tennis Court North
1:100

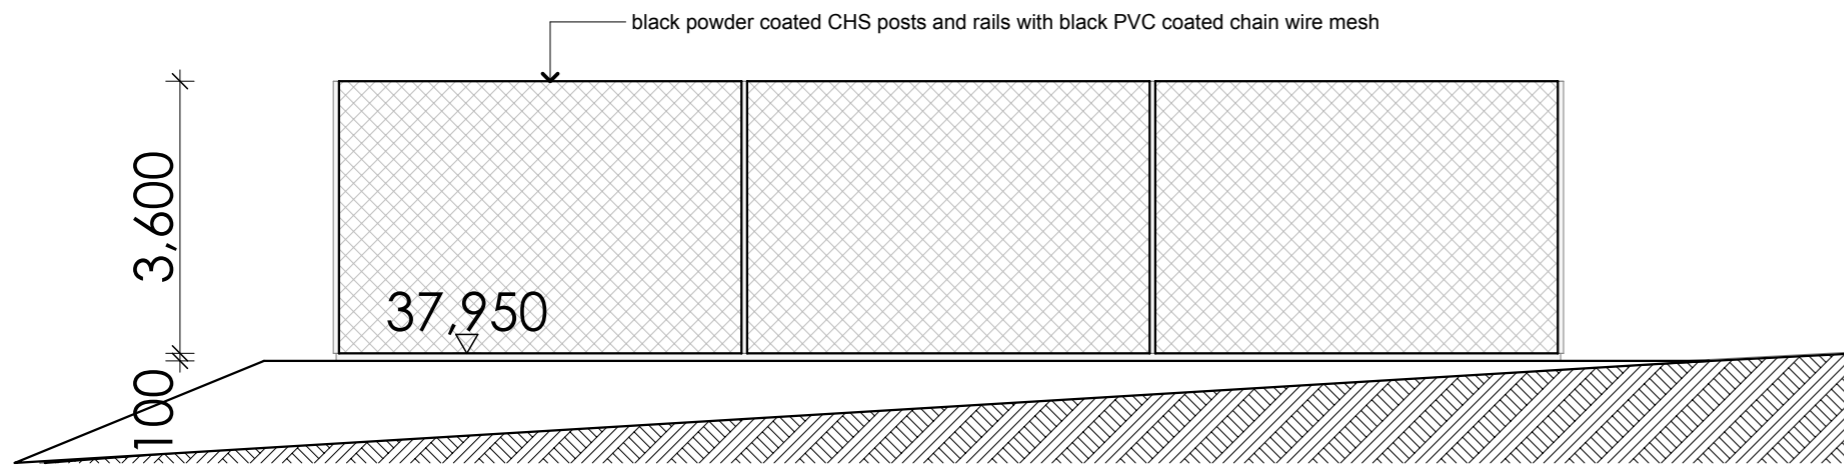

○ Tennis Court West
1:100

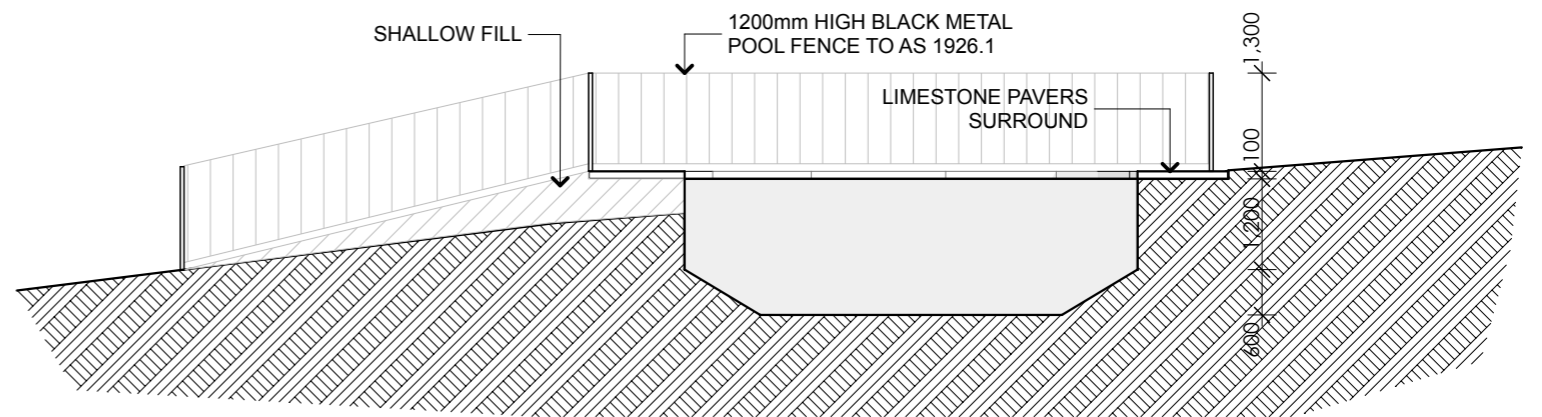

○ Natural Pool Section
1:100

SEE DA-102 BUILDING SITE PLAN FOR TENNIS COURT + NATURAL POOL PLAN

DA DOCUMENTATION

issue	revision	description	date	verified
1	M	RFI ISSUE FOR DA APPROVAL	24/08/23	PB
1	D	REVISED DEVELOPED DESIGN	13/02/23	PB
1	E	REVISED DEVELOPED DESIGN	21/02/23	PB
1	F	DRAFT DA DOCUMENTATION	29/03/23	PB
1	G	DRAFT DA DOCUMENTATION	29/03/23	PB
1	H	DRAFT DA DOCUMENTATION	17/05/23	PB
1	J	DRAFT DA DOCUMENTATION	23/05/23	PB
1	K	ISSUE FOR DA APPROVAL	05/07/23	PB
1	L	REVISED ISSUE FOR DA APPROVAL	02/08/23	PB

The builder shall check and verify all dimensions and verify all errors and omissions. Drawings not to be used for construction purposes until issued.	
--	--



Structural Engineers	Surveyor
Geotechnical Engineer	Certifier

Prudence Bowe ARCHITECT + ENERGY ASSESSOR prudence@prudencebowe.com.au 0430020540 1/4 Crown Street PO Box 1085 Newcastle 2300 NSW Australia

CLIENT Richard Beardshall & Jen Clarke
ADDRESS 36 Cockatoo Ridge Aberglasslyn 2320 NSW AUSTRALIA

PROJECT Cockatoo Ridge
LOCATION 36 Cockatoo Ridge Aberglasslyn 2320 NSW Australia


DRAWING TITLE Plans - Tennis Court & Pool Elevations + Section
SCALE 1:100 at A3
STATUS Preliminary

DATE 24/8/23
DRAWN BY PEB


PROJECT # 2201	DRAWING # DA-112	Issue M
--------------------------	----------------------------	-------------------




North
1:150

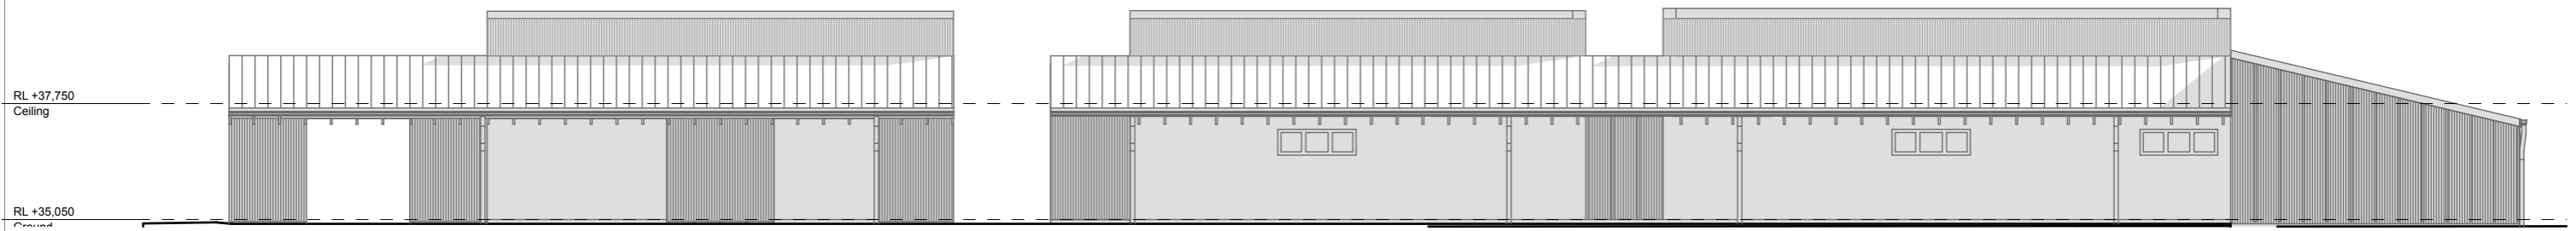

South
1:150

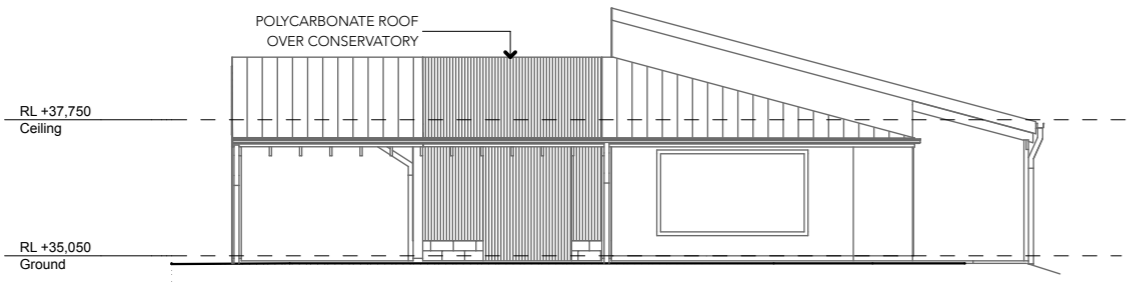

East
1:150

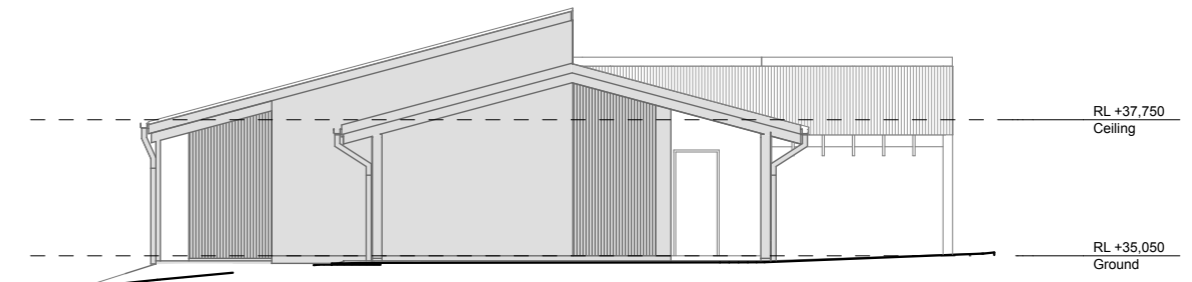

West
1:150

DA DOCUMENTATION

issue	revision	description	date	verified
1	M	RFI ISSUE FOR DA APPROVAL	24/08/23	PB
1	D	REVISED DEVELOPED DESIGN	13/02/23	PB
1	E	REVISED DEVELOPED DESIGN	21/02/23	PB
1	F	DRAFT DA DOCUMENTATION	29/03/23	PB
1	G	DRAFT DA DOCUMENTATION	29/03/23	PB
1	H	DRAFT DA DOCUMENTATION	17/05/23	PB
1	J	DRAFT DA DOCUMENTATION	23/05/23	PB
1	K	ISSUE FOR DA APPROVAL	05/07/23	PB
1	L	REVISED ISSUE FOR DA APPROVAL	02/08/23	PB



The builder shall check and verify all dimensions and verify all errors and omissions. Drawings not to be used for construction purposes until issued.

Structural Engineers	Surveyor
Geotechnical Engineer	Certifier

Prudence Bowe
ARCHITECT + ENERGY ASSESSOR
prudence@prudencebowe.com.au
0430020540
1/4 Crown Street
PO Box 1085
Newcastle 2300
NSW Australia

CLIENT
Richard Beardshall & Jen Clarke

ADDRESS
36 Cockatoo Ridge
Aberglasslyn 2320
NSW AUSTRALIA

PROJECT
Cockatoo Ridge

LOCATION
36 Cockatoo Ridge
Aberglasslyn 2320
NSW Australia

DRAWING TITLE
Elevations - N S E W

SCALE
1:150 at A3

STATUS
Preliminary

DATE
24/8/23

DRAWN BY
PEB

PROJECT #
2201

DRAWING #
DA-301

Issue
M