



EJE ARCHITECTURE
 ACN 002 912 843 | ABN 62 644 649 849
 Normalised Architects - Business Callers
 NSW Architects Registration No. 4438
 A 412 KING STREET, NEWCASTLE, NSW 2300
 P +61 2 4929 2253 | F +61 2 4929 3369 | E mail@eje.com.au | W www.eje.com.au

COMPLETION OF THE QUALITY ASSURANCE CHECKS IS VERIFICATION THAT THE DOCUMENT CONFORMS WITH THE REQUIREMENTS OF THE QUALITY PROJECT PLAN. WHERE THE QUALITY ASSURANCE CHECK IS INCOMPLETE THIS DOCUMENT IS PRELIMINARY FOR INFORMATION PURPOSES ONLY, OR SUCH PURPOSES AS STATED IN THE REVISION COLUMN.
 THE IDEAS, INFORMATION AND CONCEPTS CONTAINED IN THIS DOCUMENT ARE THE PROPERTY OF EJE ARCHITECTURE. PHOTOCOPIING OR REPRODUCING THIS DOCUMENT AND PASSING IT ON TO OTHERS WITHOUT THE EXPRESS PERMISSION OF EJE ARCHITECTURE IS AN INFRINGEMENT OF COPYRIGHT. ©




REV	DATE	COMMENTS
A	12/09/2023	ISSUE FOR DA

PROJECT: ANAMBAH POOL AND PERGOLA
 DRN | CHKD | VRFD | GVC | BJC | BJC

CLIENT: JANN AND MAURIZIO ZAPPACOSTA
 200 ANAMBAH ROAD, ANAMBAH
 NSW, 2320


SITE: 200 ANAMBAH ROAD ANAMBAH NSW
 2320

DRAWING: PROPERTY PLAN

 


WORK IN FIGURED DIMENSIONS IN PREFERENCE TO SCALE. CHECK DIMENSIONS AND LEVELS ON SITE PRIOR TO THE ORDERING OF MATERIALS OR THE COMPLETION OF WORKSHOP DRAWINGS. IF IN DOUBT ASK. REPORT ALL ERRORS AND OMISSIONS.
 FILENAME : 14895 - DA - Anambah Pool and Pergola - 110623.pptx
 DRAWN: GVC DATE: 12/09/2023 SCALES @A3: 1:3000
 PROJECT No: 14895 SK PHASE: SK DRAWING No: A02 REV: A




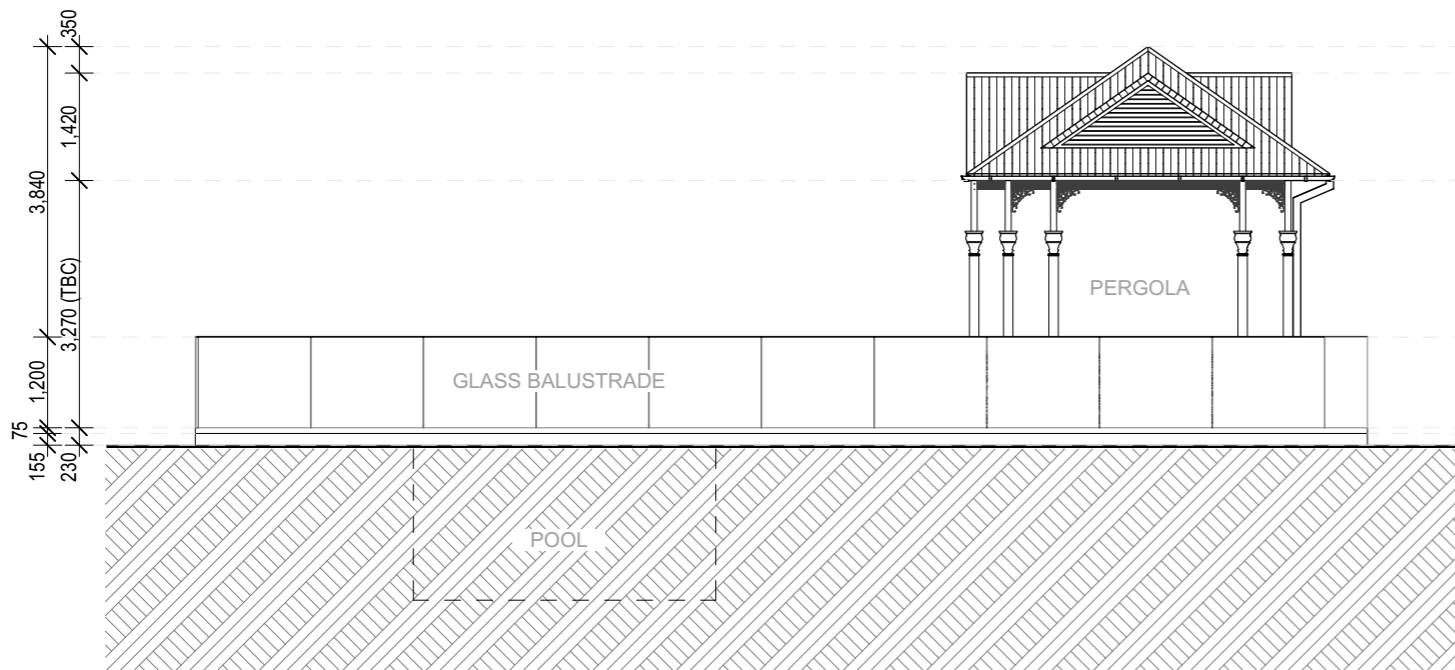


01 NORTH ELEVATION
1:100

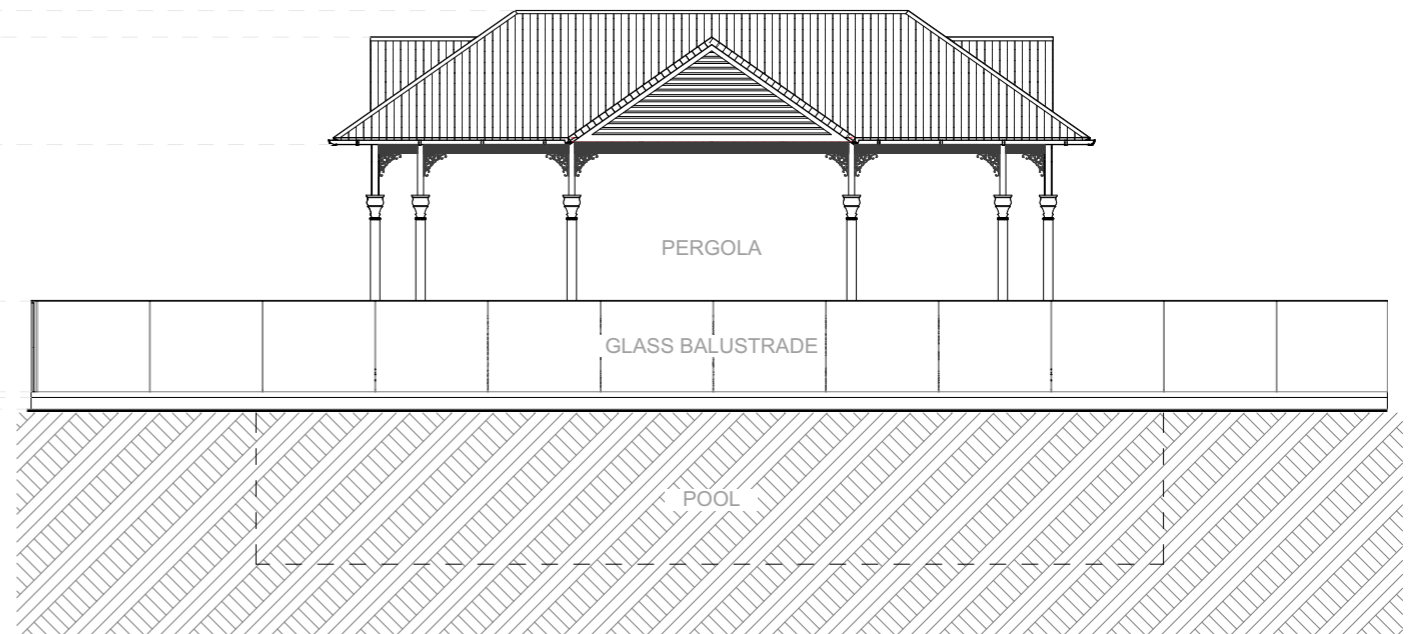

02 EAST ELEVATION
1:100


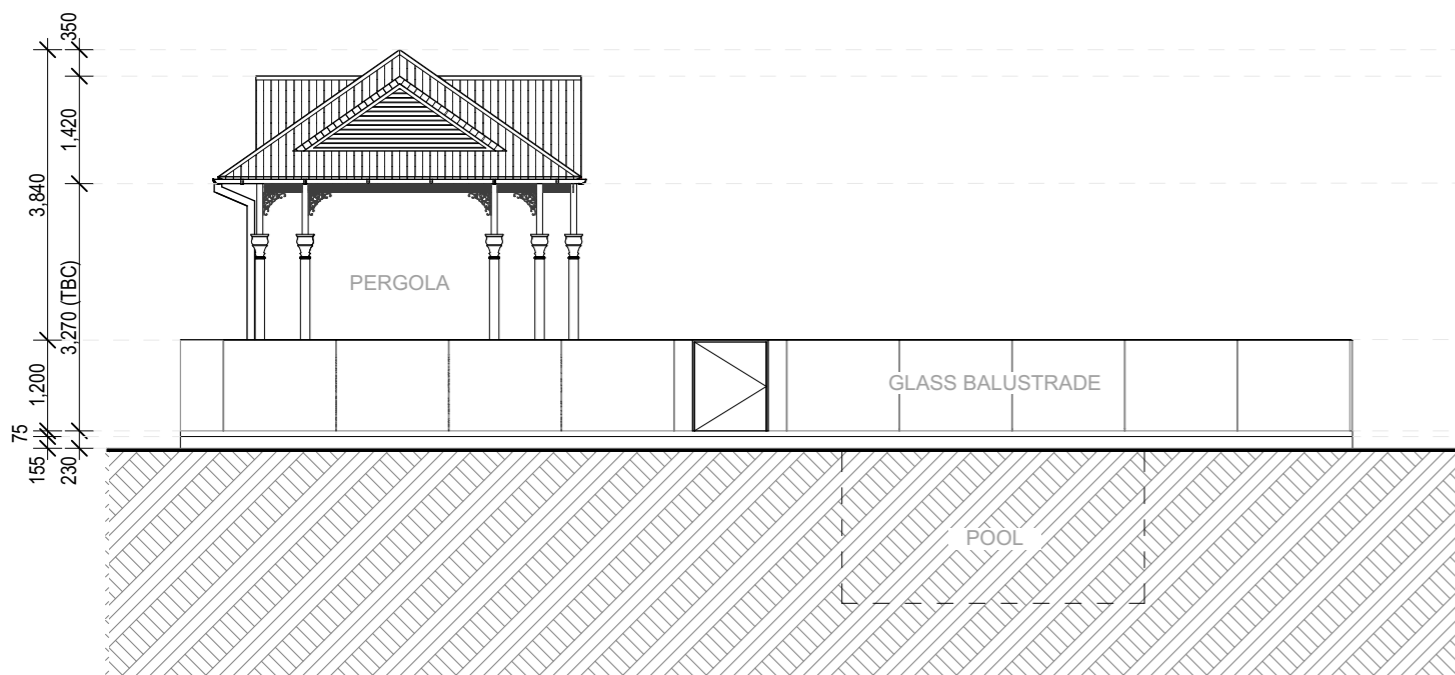


03 SOUTH ELEVATION
1:100

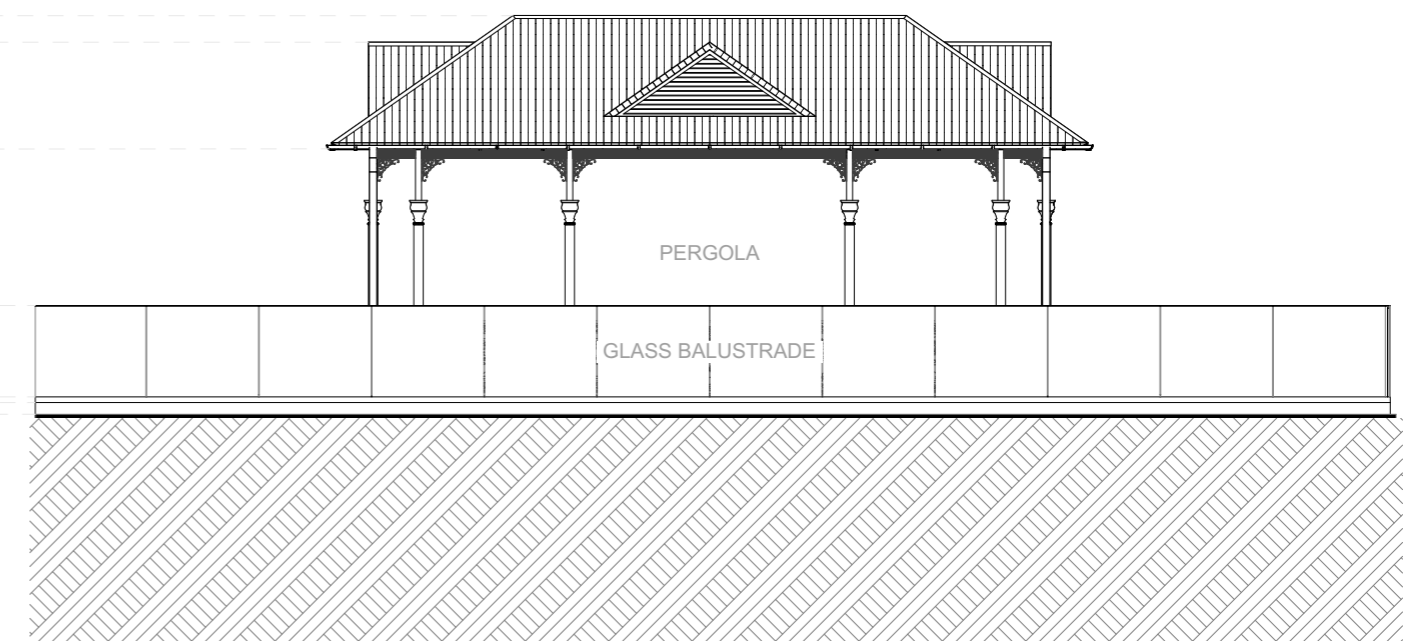

04 WEST ELEVATION
1:100

350
 1,770
 1,365
 3,270
 2,315
 1,010
 230
 230

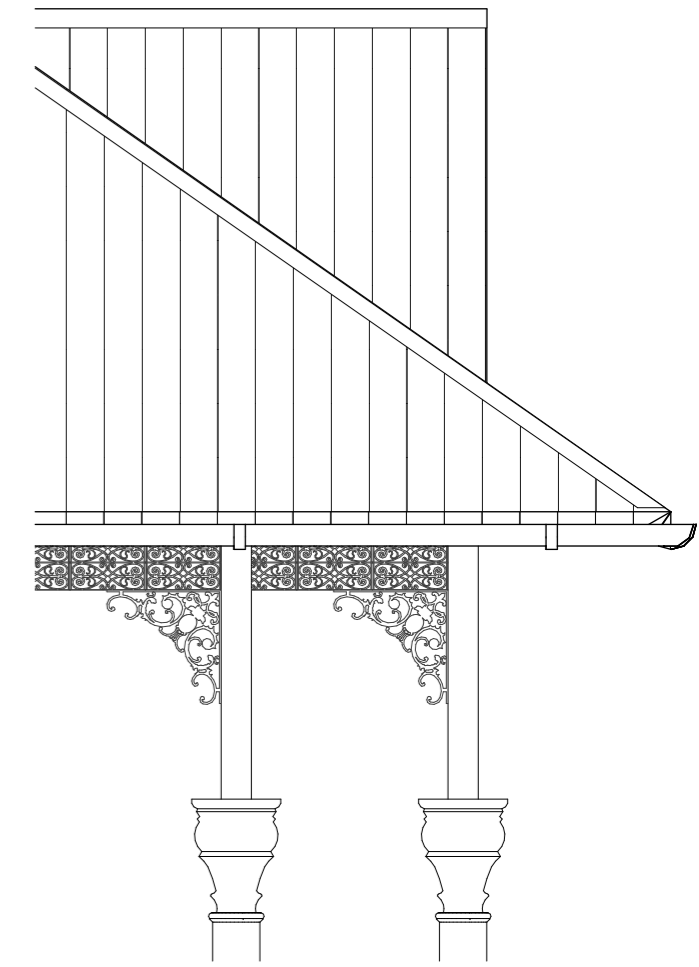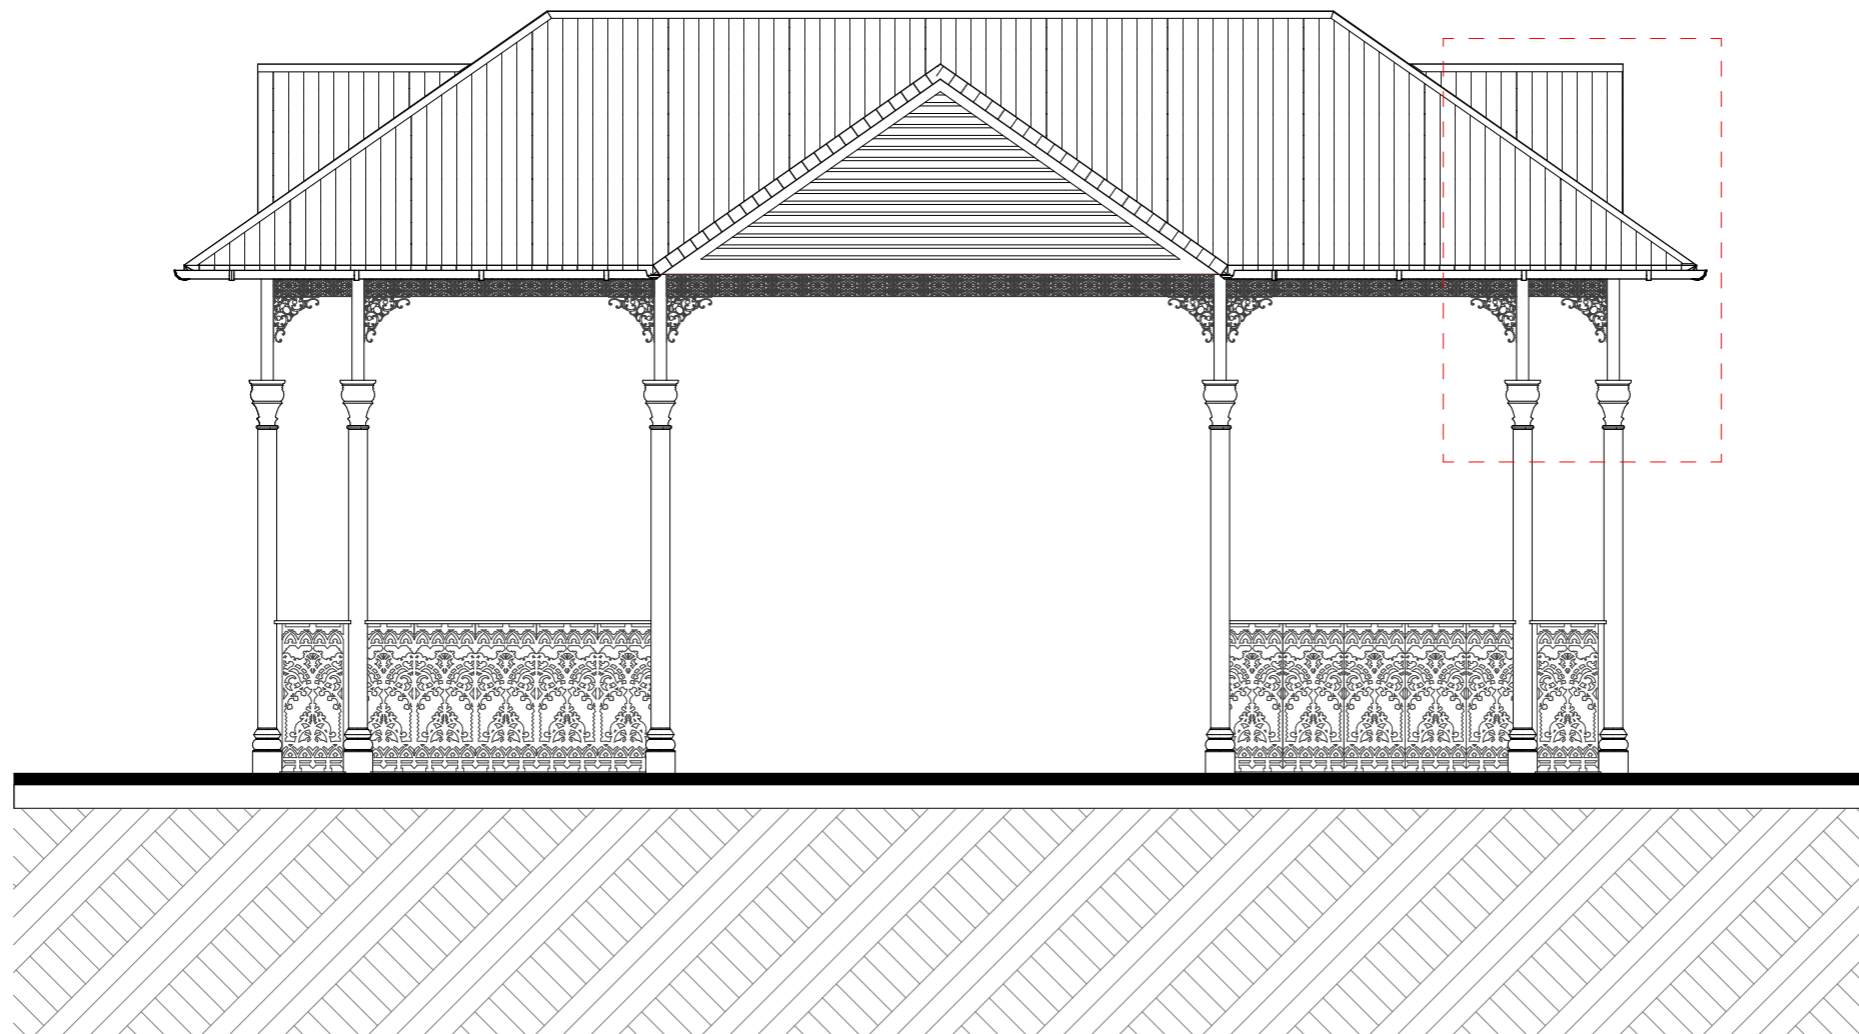

02
DETAIL 01
 1:20

01
EAST PERGOLA ELEVATION
 1:50

EJE ARCHITECTURE
 ACN 002 912 843 | ABN 62 644 649 849
 Nominal Architects - Bernard Collins
 NSW Architects Registration No. 4438
 A 412 KING STREET, NEWCASTLE, NSW 2300
 P +61 2 4929 2252 | F +61 2 4929 3369 | E mail@eje.com.au | W www.eje.com.au

COMPLETION OF THE QUALITY ASSURANCE CHECKS IS VERIFICATION THAT THE DOCUMENT CONFORMS WITH THE REQUIREMENTS OF THE QUALITY PROJECT PLAN. WHERE THE QUALITY ASSURANCE CHECK IS INCOMPLETE THIS DOCUMENT IS PRELIMINARY FOR INFORMATION PURPOSES ONLY, OR SUCH PURPOSES AS STATED IN THE REVISION COLUMN.
 THE IDEAS, INFORMATION AND CONCEPTS CONTAINED IN THIS DOCUMENT ARE THE PROPERTY OF EJE ARCHITECTURE. PHOTOCOPIING OR REPRODUCING THIS DOCUMENT AND PASSING IT ON TO OTHERS WITHOUT THE EXPRESS PERMISSION OF EJE ARCHITECTURE IS AN INFRINGEMENT OF COPYRIGHT. ©

REV	DATE	COMMENTS
A	12/09/2023	ISSUE FOR DA

| DRN | CHKD | VRFD | PROJECT: ANAMBAH POOL AND PERGOLA
 GVC BJC BJC

SITE: 200 ANAMBAH ROAD ANAMBAH NSW 2320

CLIENT: JANN AND MAURIZIO ZAPPACOSTA
 200 ANAMBAH ROAD, ANAMBAH NSW, 2320

DRAWING: PERGOLA ELEVATION

WORK IN FIGURED DIMENSIONS IN PREFERENCE TO SCALE. CHECK DIMENSIONS AND LEVELS ON SITE PRIOR TO THE ORDERING OF MATERIALS OR THE COMPLETION OF WORKSHOP DRAWINGS. IF IN DOUBT ASK. REPORT ALL ERRORS AND OMISSIONS.
 FILENAME: 14895 - DA - Anambah Pool and Pergola - 110623.ppt
 DRAWN: DATE: SCALES @A3:
GVC 12/09/2023 1:50, 1:20

PROJECT No: 14895 SK PHASE: A06 DRAWING No: A REV: A



0 10mm 50mm 100mm ON ORIGINAL A3