


THE CONTENT OF THIS DRAWING MUST BE UNDERSTOOD IN THE CONTEXT OF THE SHEET STATUS AND READ IN CONJUNCTION WITH THE GENERAL NOTES FOUND ON THE COVER PAGE OF THIS DOCUMENT SET. DO NOT USE THE CONTENT OF THIS DRAWING FOR PURPOSES THAT ARE NOT CONSISTENT WITH THE ADVISED STATUS. DO NOT SCALE DRAWINGS. USE DIMENSIONS ONLY. IN DOUBT, CONTACT A/C FOR CLARIFICATION.

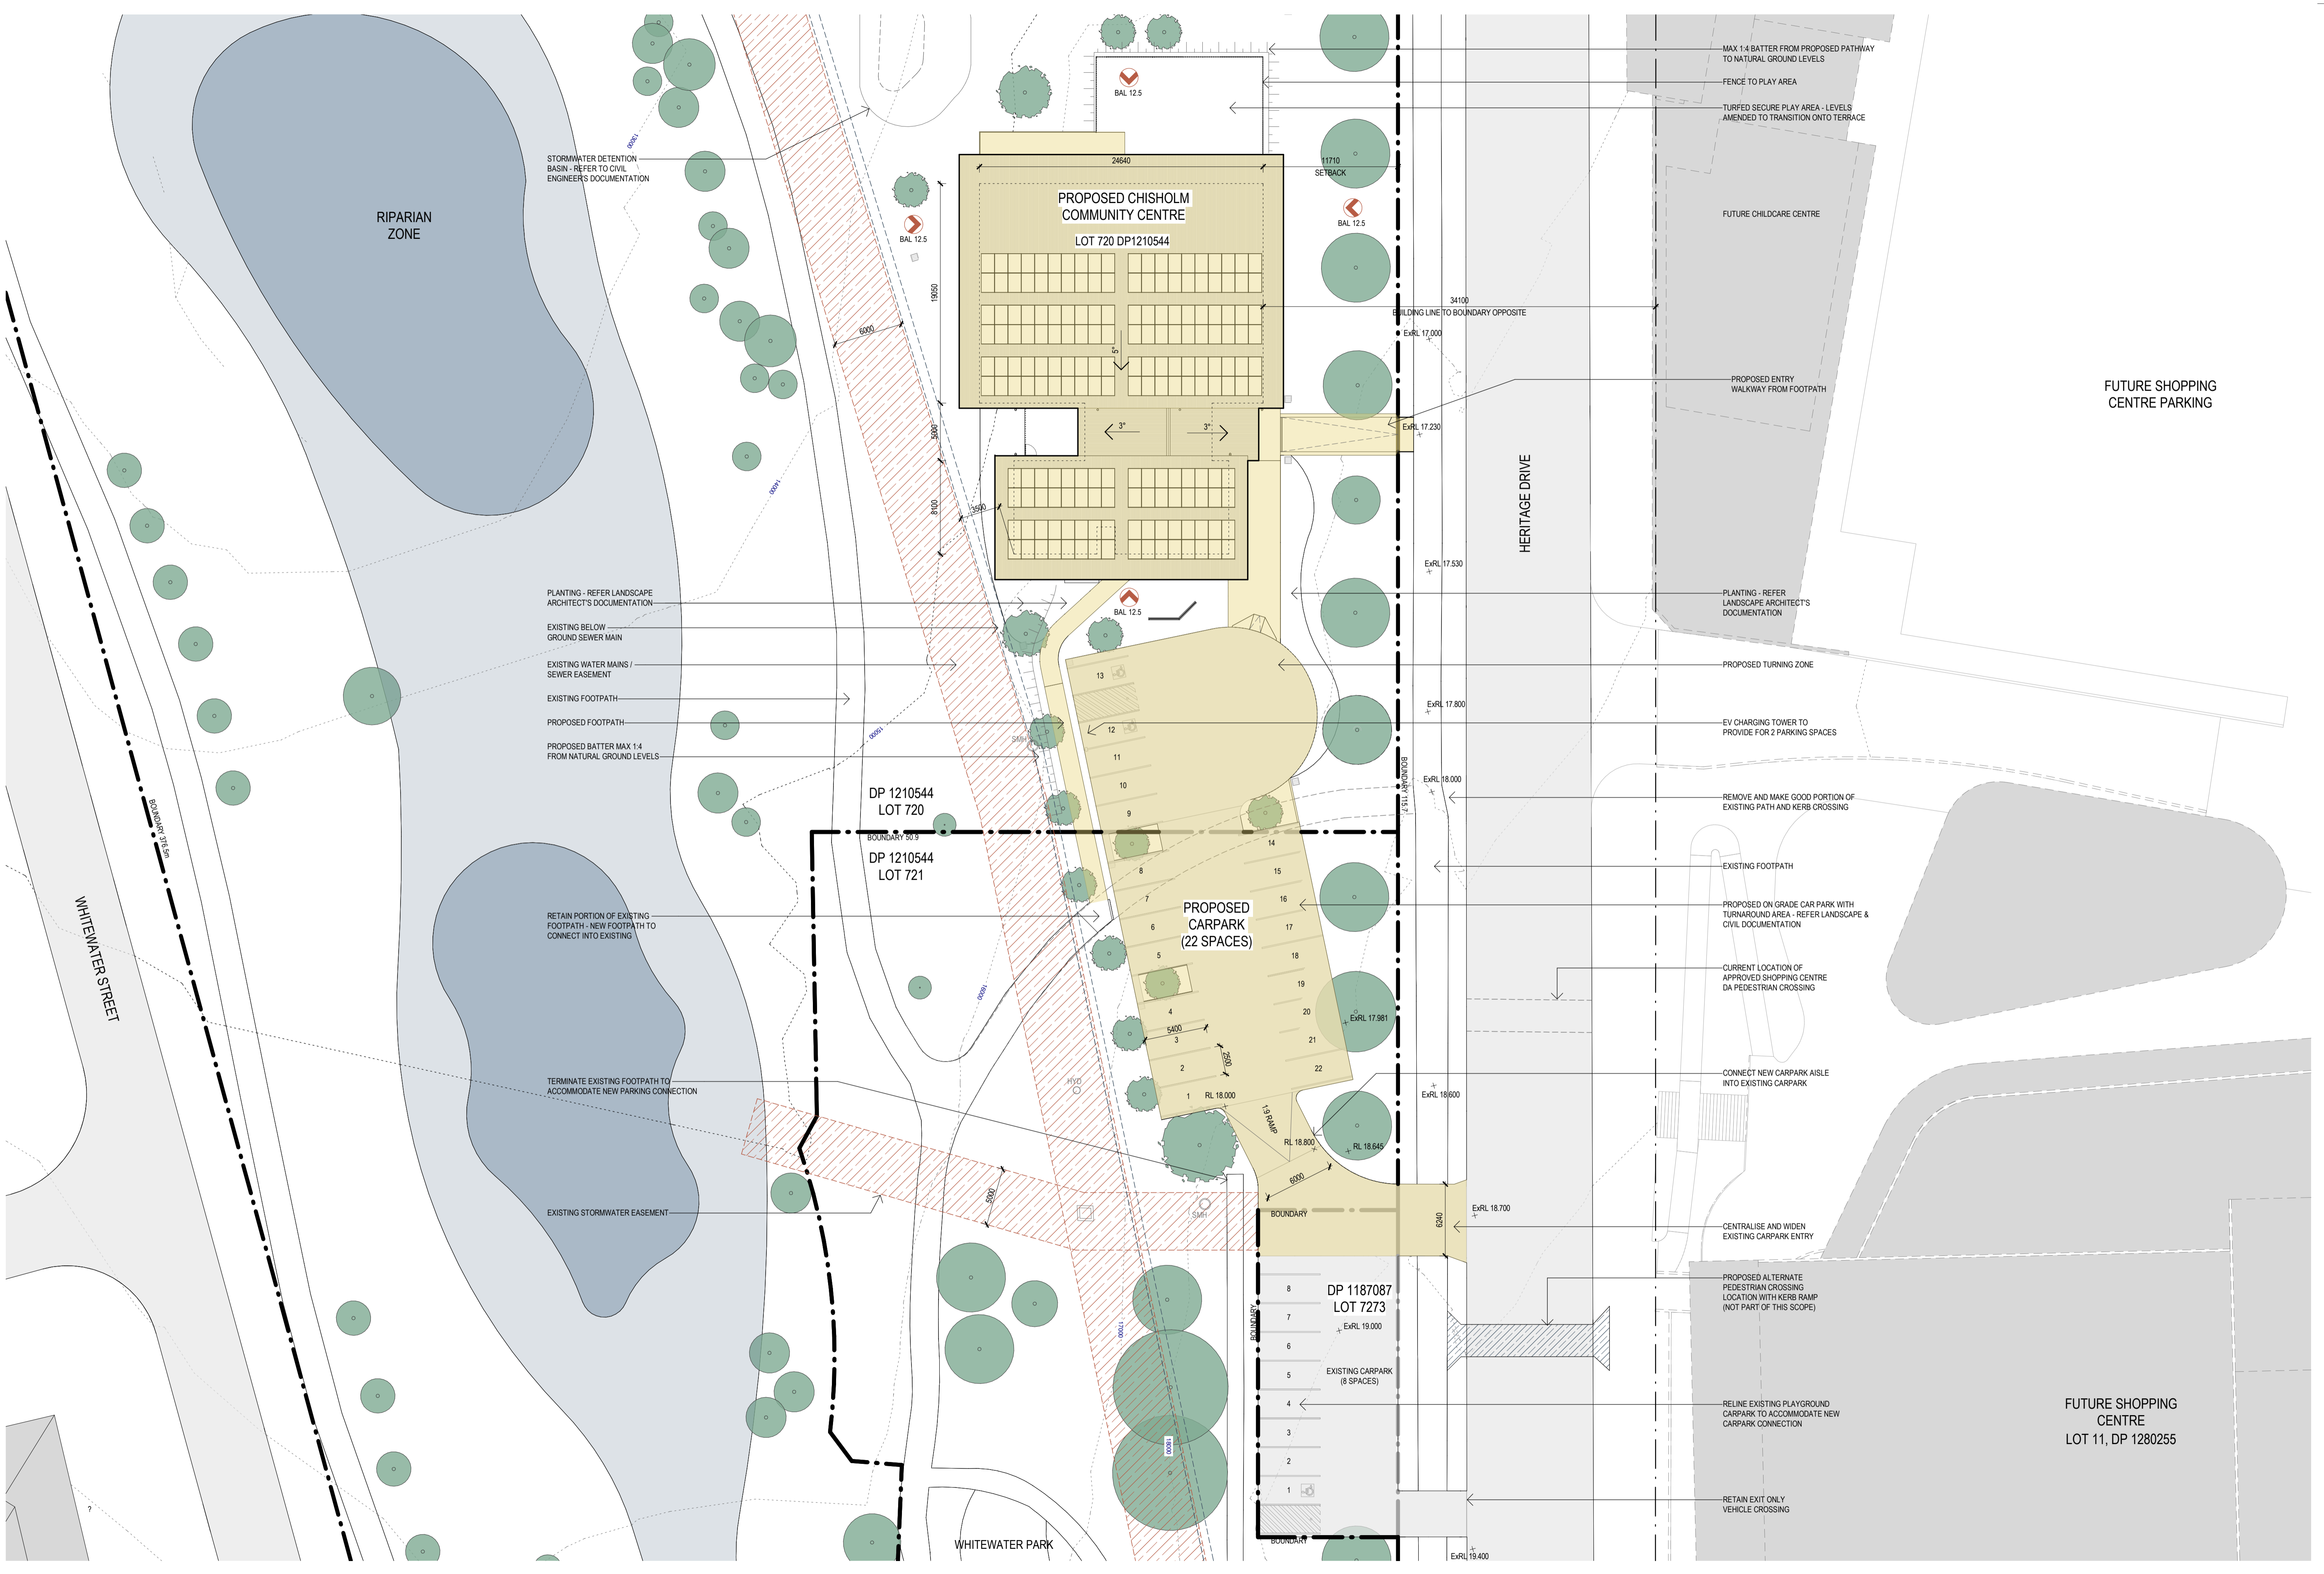

**AJC ARCHITECTS**  
GADJIGAL COUNTRY  
79 MYRTLE STREET  
CHIPPENDALE NSW, 2008 AUSTRALIA  
+61 2 9311 8222 ARCHITECTS@AJC.COM  
ABN 53 003 782 250

**NOMINATED ARCHITECTS**  
MICHAEL HEENAN 5264,  
BRIAN MARIOTTI 9451,  
JOHN WHITTINGHAM 7030

**CLIENT**  
Maitland City Council

**PROJECT**  
CHISHOLM COMMUNITY CENTRE

**LOCATION**  
WONNARUA COUNTRY  
CORNER OF HERITAGE &  
TIGERHAWK DRIVES,  
CHISHOLM NSW 2322

**PROJECT NO**  
21107

REV	DATE	DESCRIPTION	DN	AP
14	23.04.24	DA ISSUE	FS	JW

**SHEET STATUS**  
NOT FOR CONSTRUCTION


**SHEET TITLE**  
PROPOSED SITE PLAN

**SCALE**  
1:1250  
@ A1


**SHEET NUMBER**  
CH\_DA1001

**REVISION**  
14


THE CONTENT OF THIS DRAWING MUST BE UNDERSTOOD IN THE CONTEXT OF THE SHEET STATUS AND READ IN CONJUNCTION WITH THE GENERAL NOTES FOUND ON THE COVER PAGE OF THIS DOCUMENT SET. DO NOT USE THE CONTENT OF THIS DRAWING FOR PURPOSES THAT ARE NOT CONSISTENT WITH THE ADVISED STATUS. DO NOT SCALE DRAWINGS. USE DIMENSIONS ONLY. IF IN DOUBT, CONTACT AEC FOR CLARIFICATION.

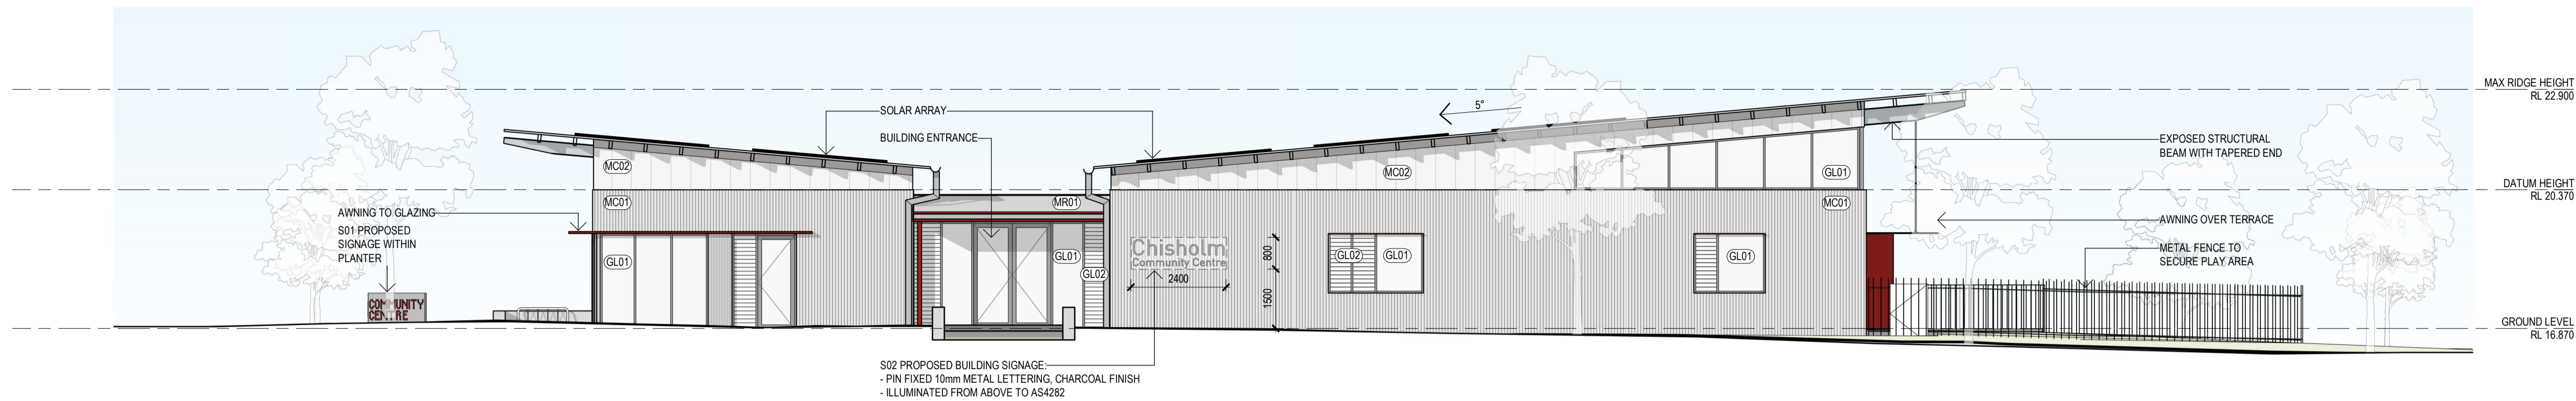


1 EAST ELEVATION 1:100

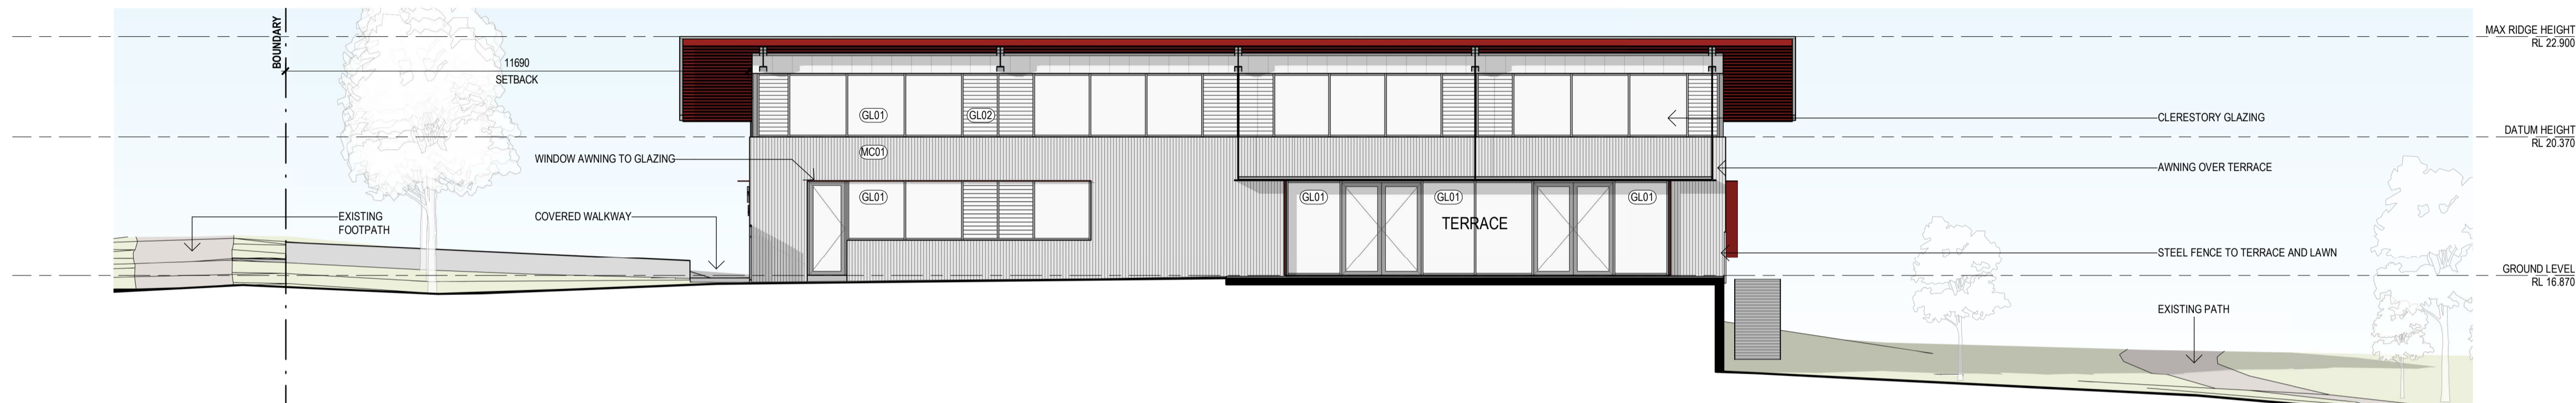

2 NORTH ELEVATION 1:100

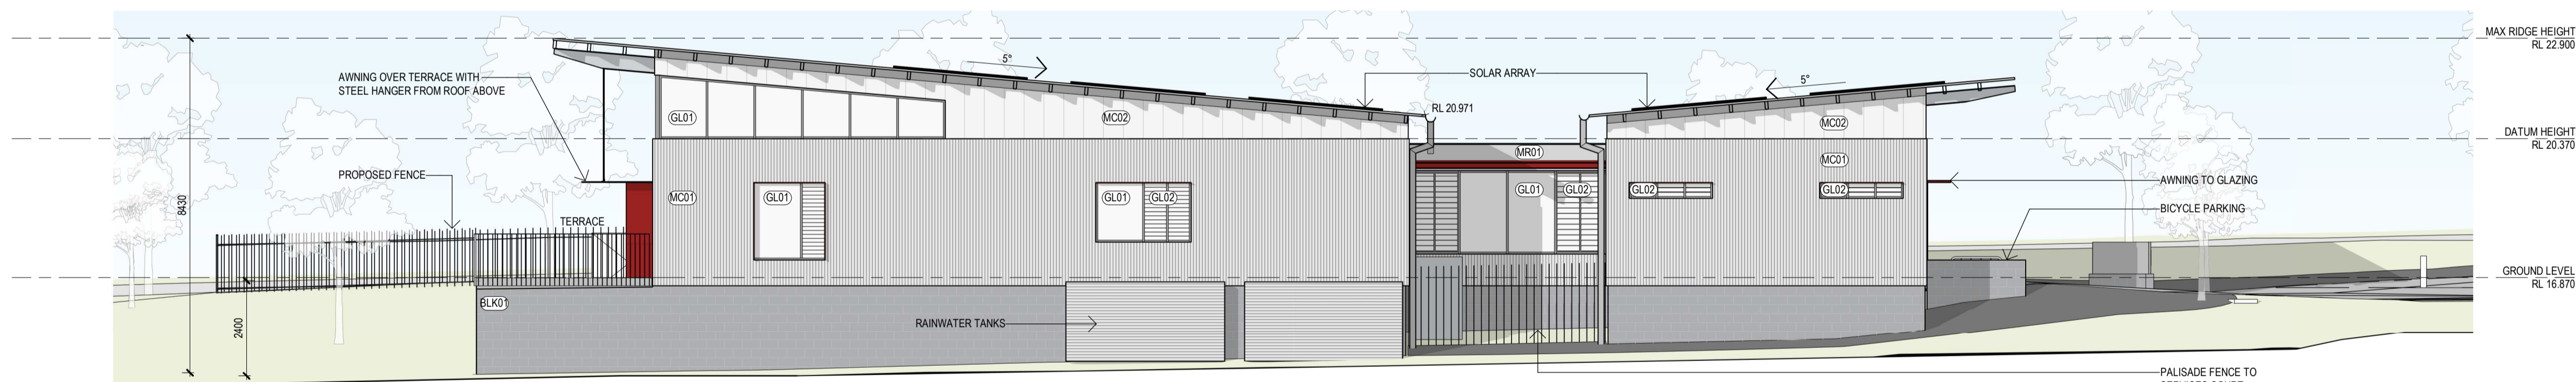

3 WEST ELEVATION 1:100

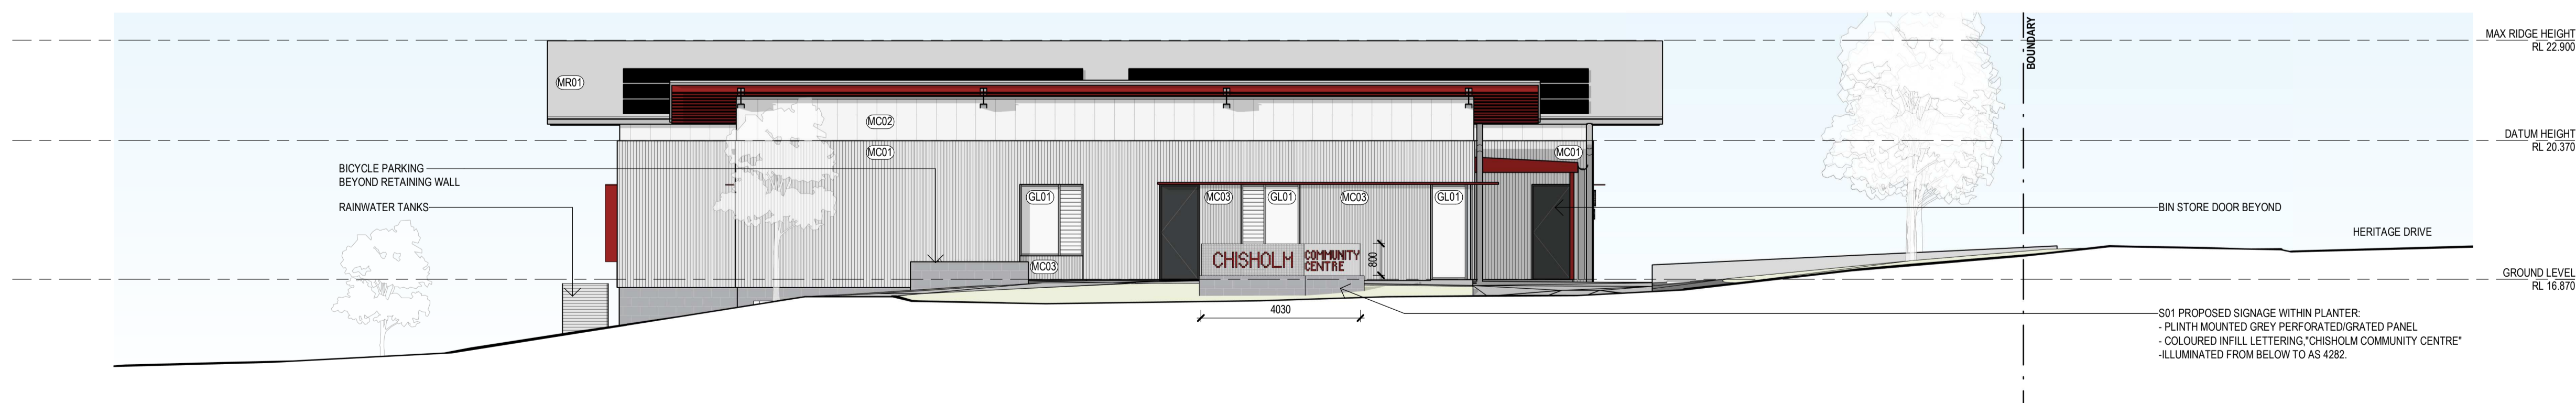

4 DA3101 - SOUTH ELEVATION 1:100