
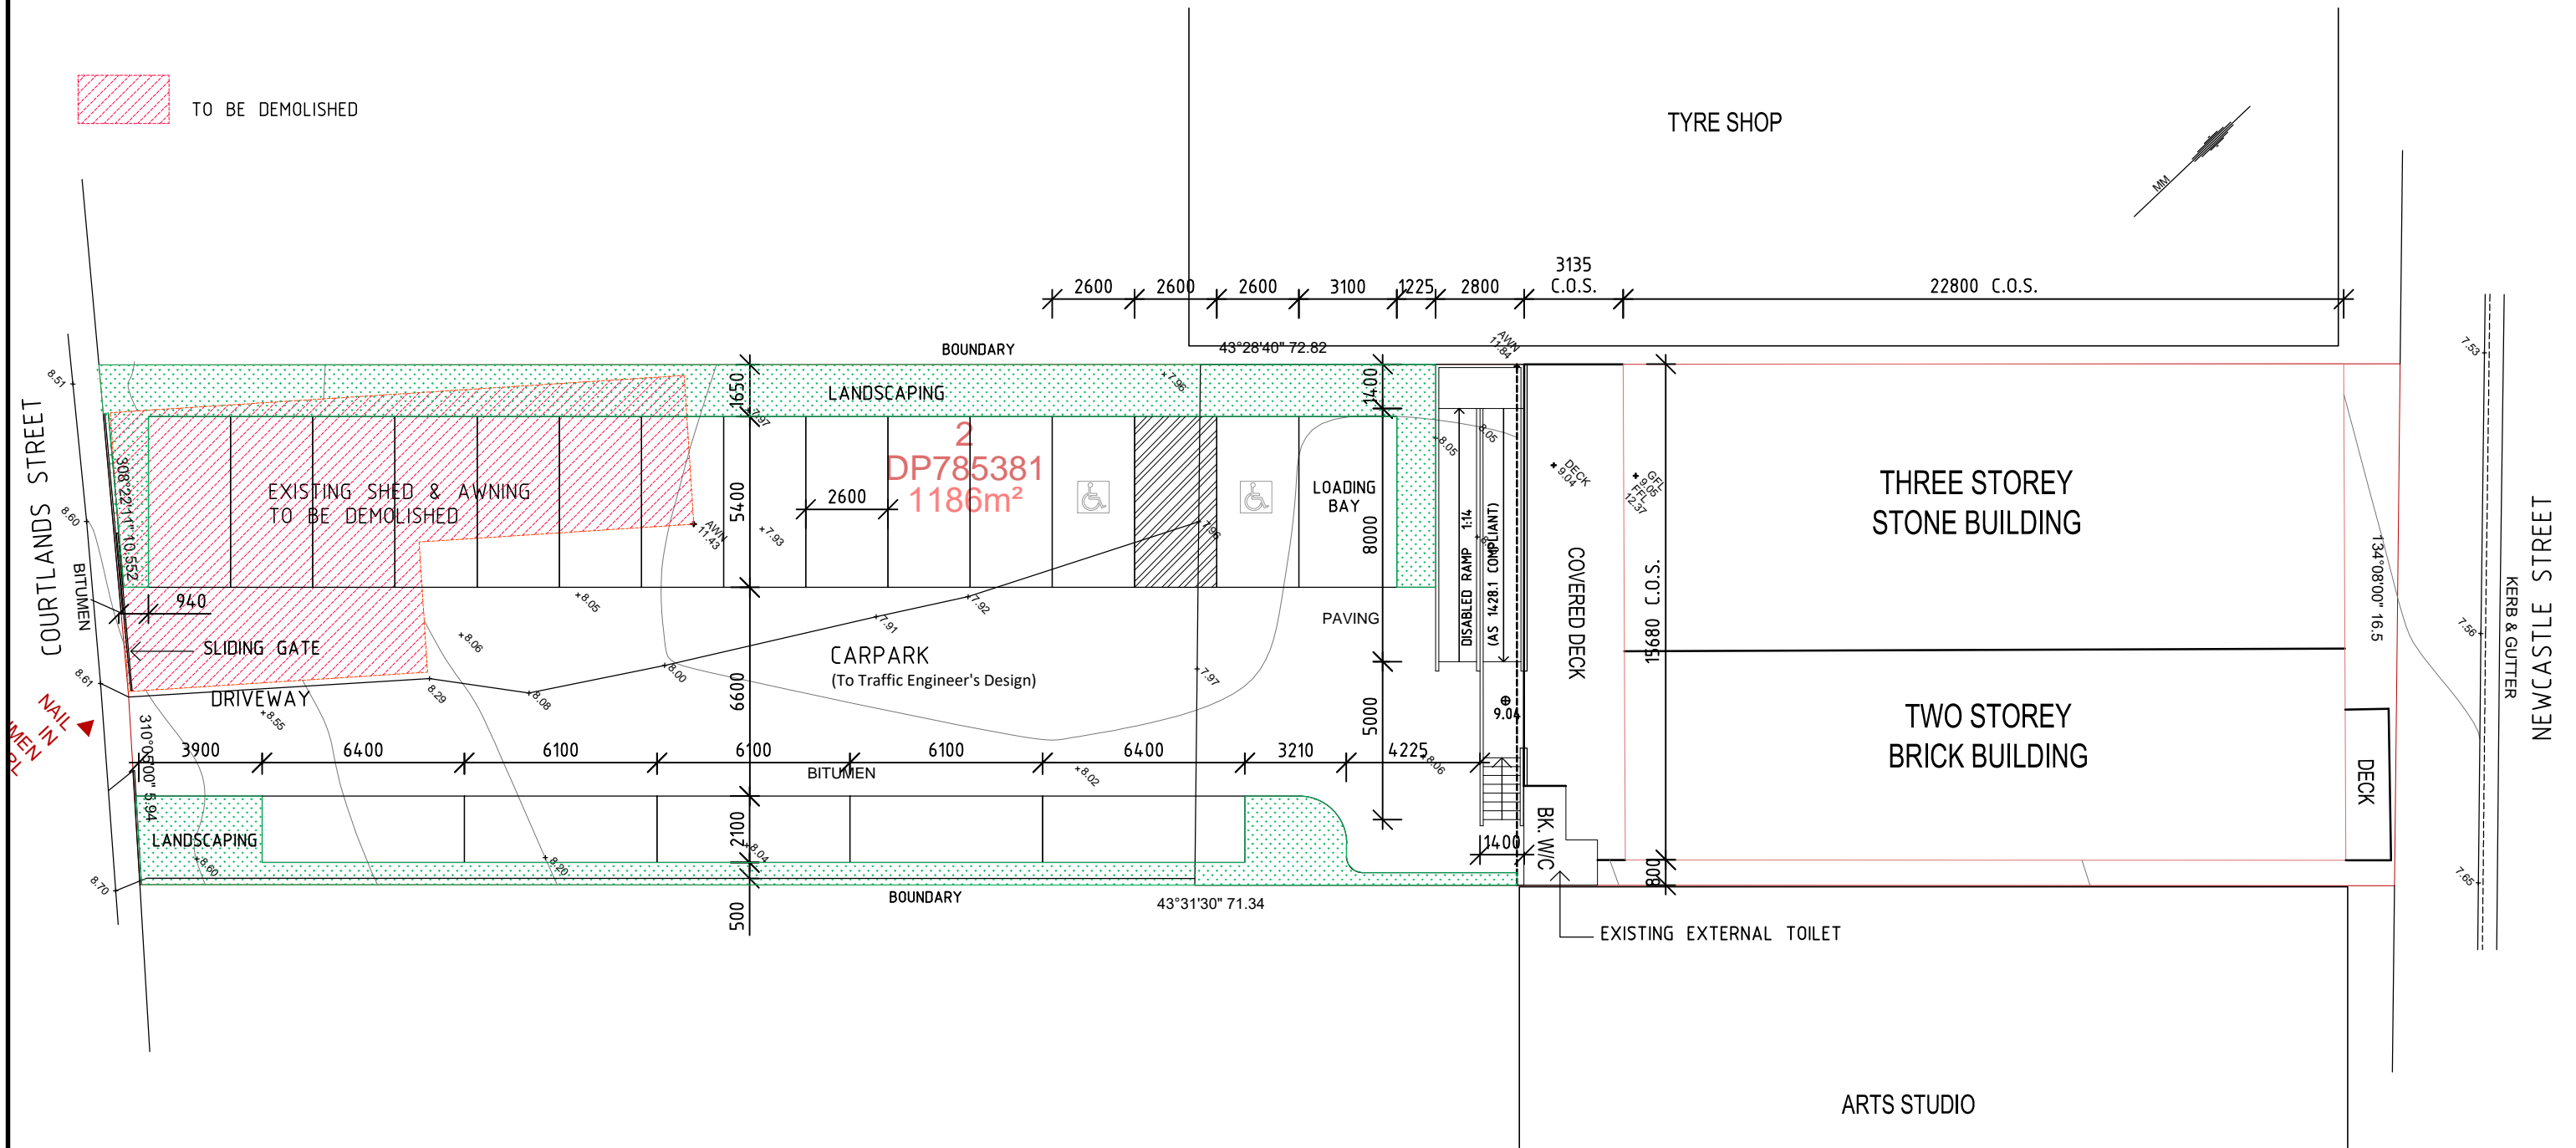


NOTES :  
ALL DIMENSIONS TO BE CHECKED ON SITE.

 TO BE DEMOLISHED





**HEALTH DESIGN AUSTRALIA**  
PO Box 29 Gordon NSW 2072  
P: 0402 223 102  
www.healthdesignaustralia.com.au

(C) Copyright HDA  
All designs, plans and drawings are the subject of copyright and must not be used, copied or reproduced wholly or in part without express written approval from HDA.


No	Description	Date

**HUNTER RIVER MEDICAL**  
99-101 Newcastle Street  
EAST MAITLAND NSW


NOTIFICATION PLAN		
Project name	HRM	<b>HRM-NOTIF</b>
Issue no	1	
Drawn by	JM	
Date	10.5.2024	
Scale @ A3		1:200

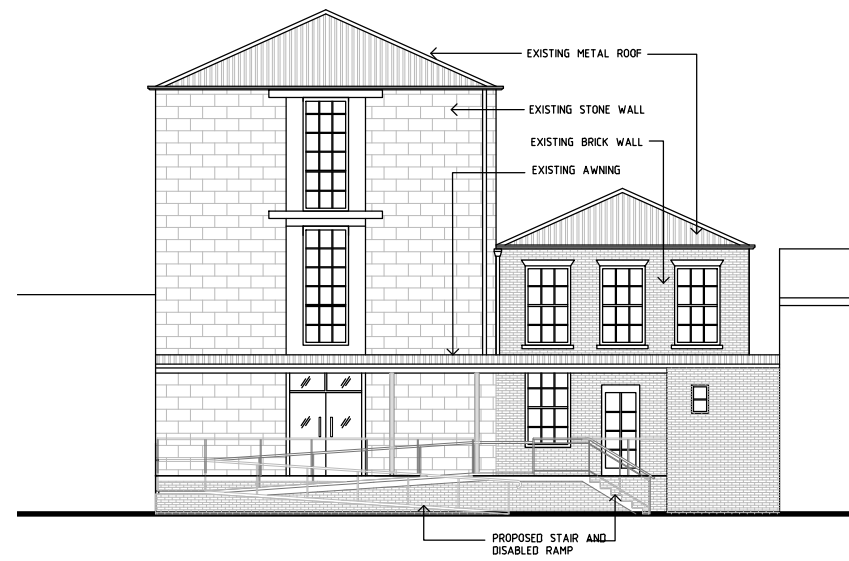


NORTH-WEST ELEVATION

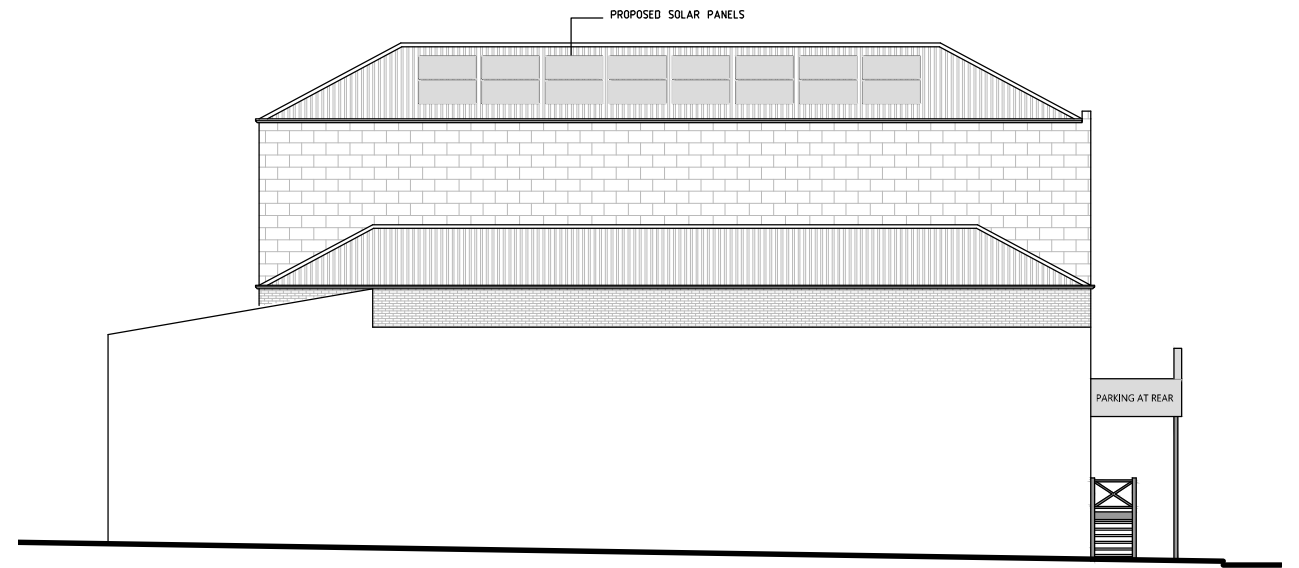

SOUTH-EAST ELEVATION

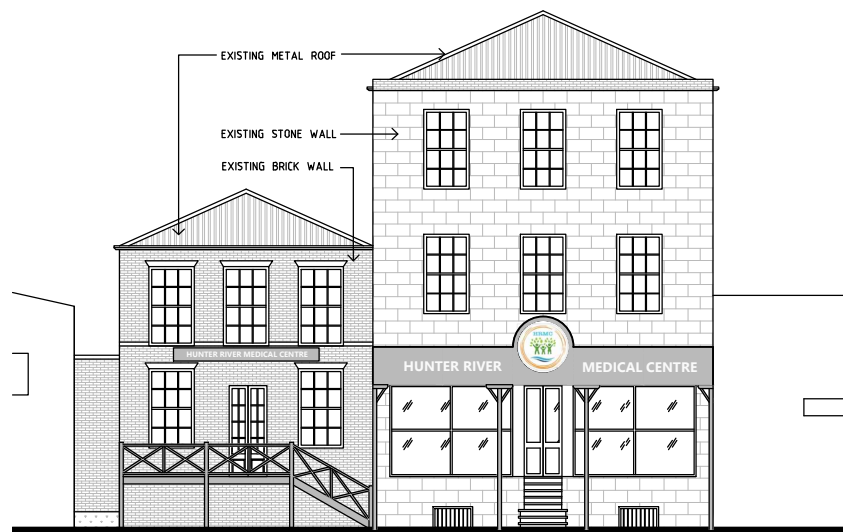

NORTH-EAST ELEVATION  
(NEWCASTLE STREET)

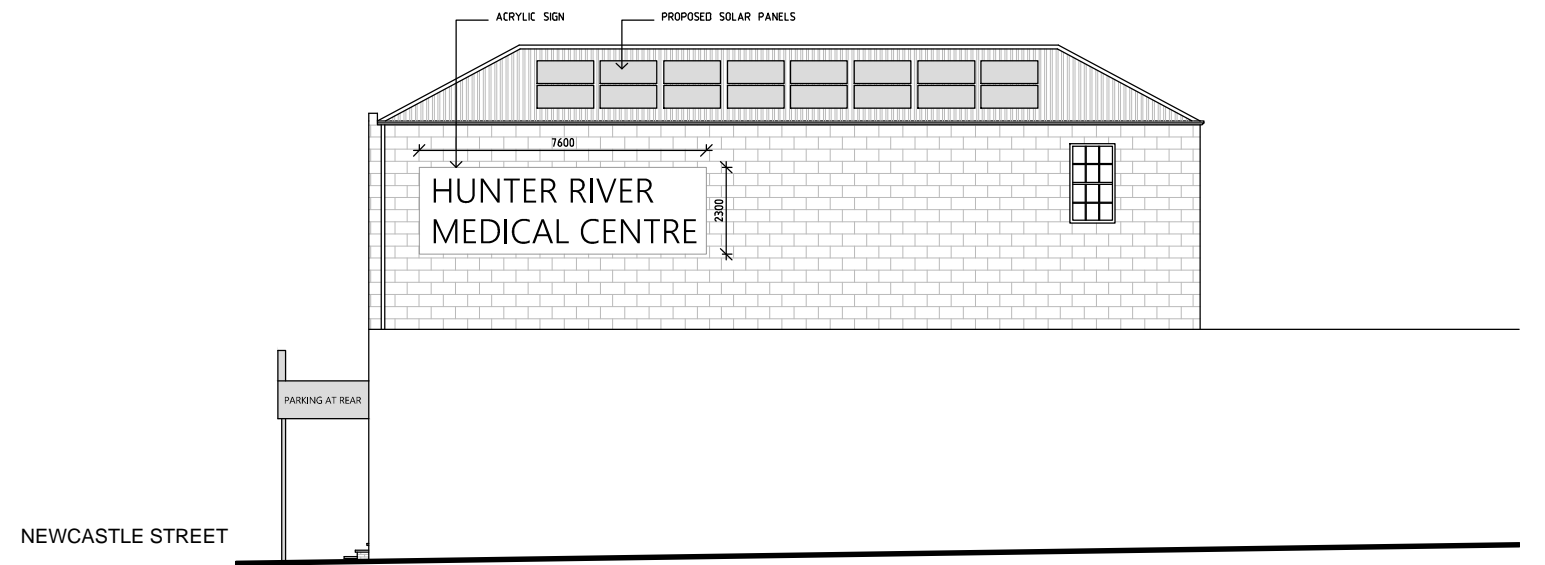

NORTH-WEST ELEVATION



**HEALTH DESIGN AUSTRALIA**

PO Box 29 Gordon NSW 2072  
P: 0402 223 102  
www.healthdesignaustralia.com.au

(C) Copyright HDA  
All designs, plans and drawings are the subject of  
copyright and must not be used, copied or reproduced wholly  
or in part without express written approval from HDA.

No	Description	Date

**HUNTER RIVER MEDICAL**

99-101 Newcastle Street EAST MAITLAND NSW

**NOTIFICATION PLAN - ELEVATIONS**

Project name	HVM
Issue no	1
Drawn by	JM
Date	10.5.2024

**HRM-NOTIF-E**

Scale @ A3

1:200