



Rev	Description	Date	Issued by
7	DA SET	29.01.25	B.SIVA
6	DA SET	09.01.25	B.SIVA
5	DA SET	16.12.24	B.SIVA
4	DA SET	03.12.24	B.SIVA
3	DA SET	27.11.24	B.SIVA
2	DRAFT DA SET	17.10.24	B.SIVA



 7 Elwell Close
 Beresfield, NSW 2322
 PO Box 596
 East Maitland NSW 2325
 Ph: (02) 4926 0216
www.brownbuild.com.au

COPYRIGHT:
 BROWN COMMERCIAL BUILDING PTY LTD IS THE OWNER OF COPYRIGHT TO
 ALL DRAWINGS SUPPLIED AND THE INFORMATION SHOWN HEREON.
 NO PART OF THIS DOCUMENT IS TO BE REPRODUCED OR COPIED IN
 WHOLE OR PART WITHOUT THE WRITTEN CONSENT OF BROWN
 COMMERCIAL BUILDING PTY LTD.

Client

SADDINGTON HOLDINGS

Project

CHILDCARE CENTRE

Location:

Lot: 2

No: 7

Street: REGIMENT ROAD

Suburb: RUTHERFORD

DP: 1260460

Scale 1 : 300

Drawn by B.SIVA

Checked by B.YOUNG


Sheet Size A1

Drawing

SUBDIVISION PLAN

Job No: Issue: No:

BC0543 7 01

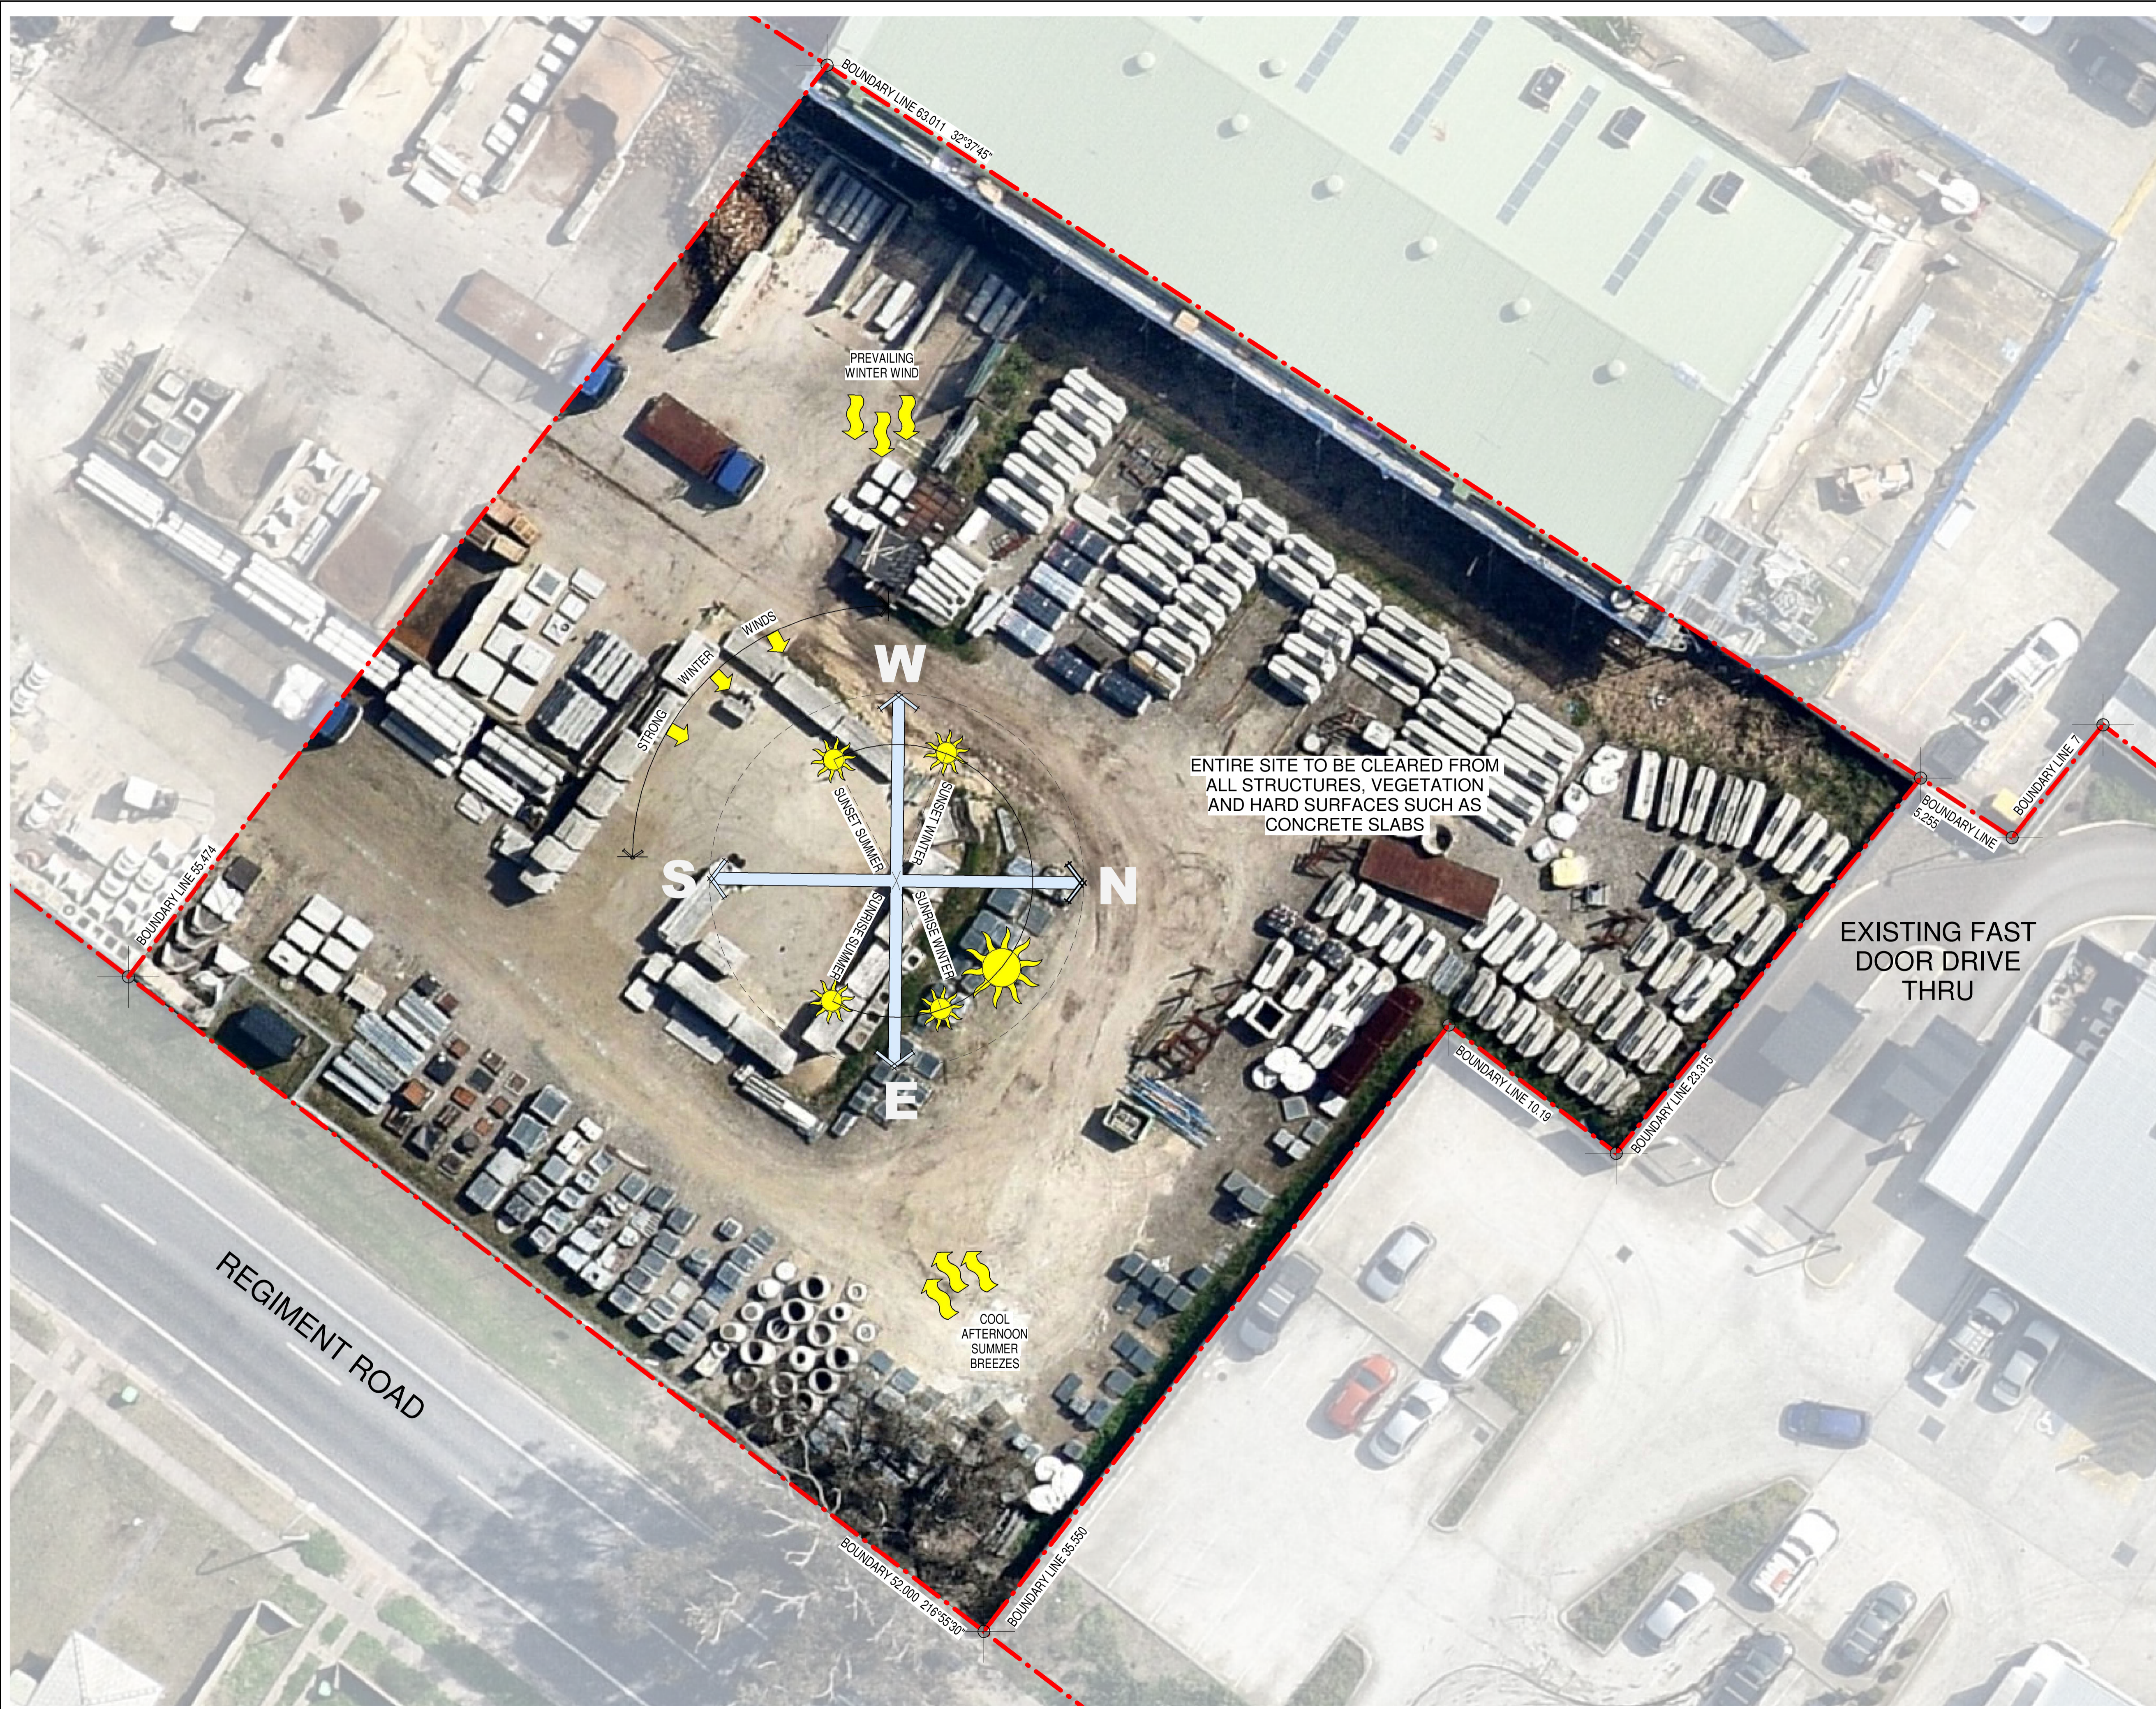

Rev	Description	Date	Issued by
7	DA SET	29.01.25	B.SIVA
6	DA SET	09.01.25	B.SIVA
5	DA SET	16.12.24	B.SIVA
4	DA SET	03.12.24	B.SIVA
3	DA SET	27.11.24	B.SIVA
2	DRAFT DA SET	17.10.24	B.SIVA

7 Elwell Close
 Beresfield, NSW 2322
 PO Box 596
 East Maitland NSW 2325
 Ph: (02) 4926 0216
BROWN COMMERCIAL BUILDING
 www.brownbuild.com.au

COPYRIGHT:
 BROWN COMMERCIAL BUILDING PTY LTD IS THE OWNER OF COPYRIGHT TO
 ALL DRAWINGS SUPPLIED AND THE INFORMATION SHOWN HEREON.
 ALL DRAWINGS SUPPLIED MAY NOT BE USED, REPRODUCED OR COPIED IN
 WHOLE OR PART WITHOUT THE WRITTEN CONSENT OF BROWN
 COMMERCIAL BUILDING PTY LTD.

Client

SADDINGTON HOLDINGS

Project

CHILDCARE CENTRE

Location:	
Lot:	2
No:	7
Street:	REGIMENT ROAD
Suburb:	RUTHERFORD
DP:	1260460
Scale	As indicated
Drawn by	B.SIVA
Checked by	B.YOUNG
Sheet Size	A1

Drawing


SITE ANALYSIS & DEMOLITION PLAN

Job No: Issue: No:


BC0543 7 **02**




1 SOUTH EAST Elevation
1:75

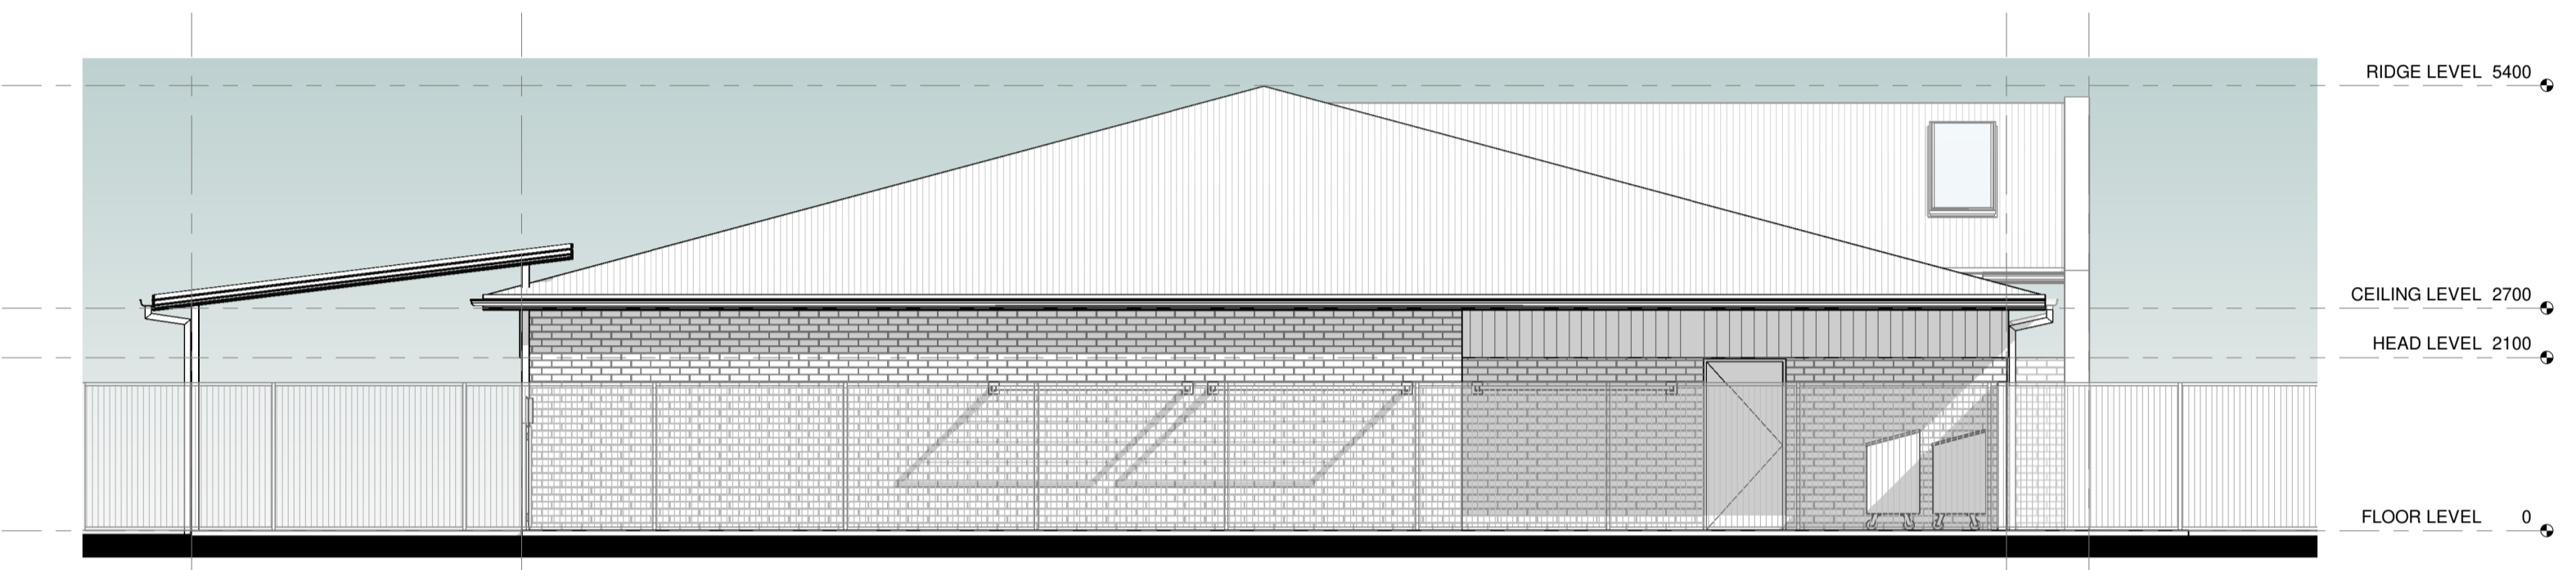

2 SOUTH WEST Elevation
1:75

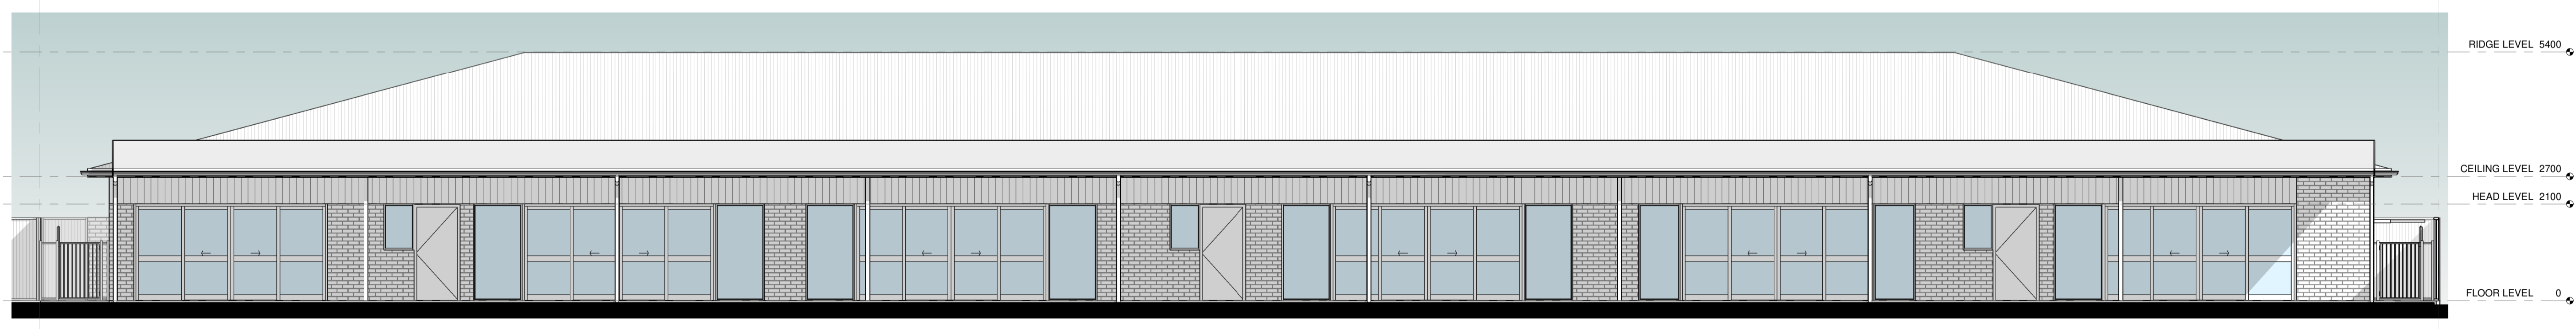

3 NORTH WEST Elevation
1:75

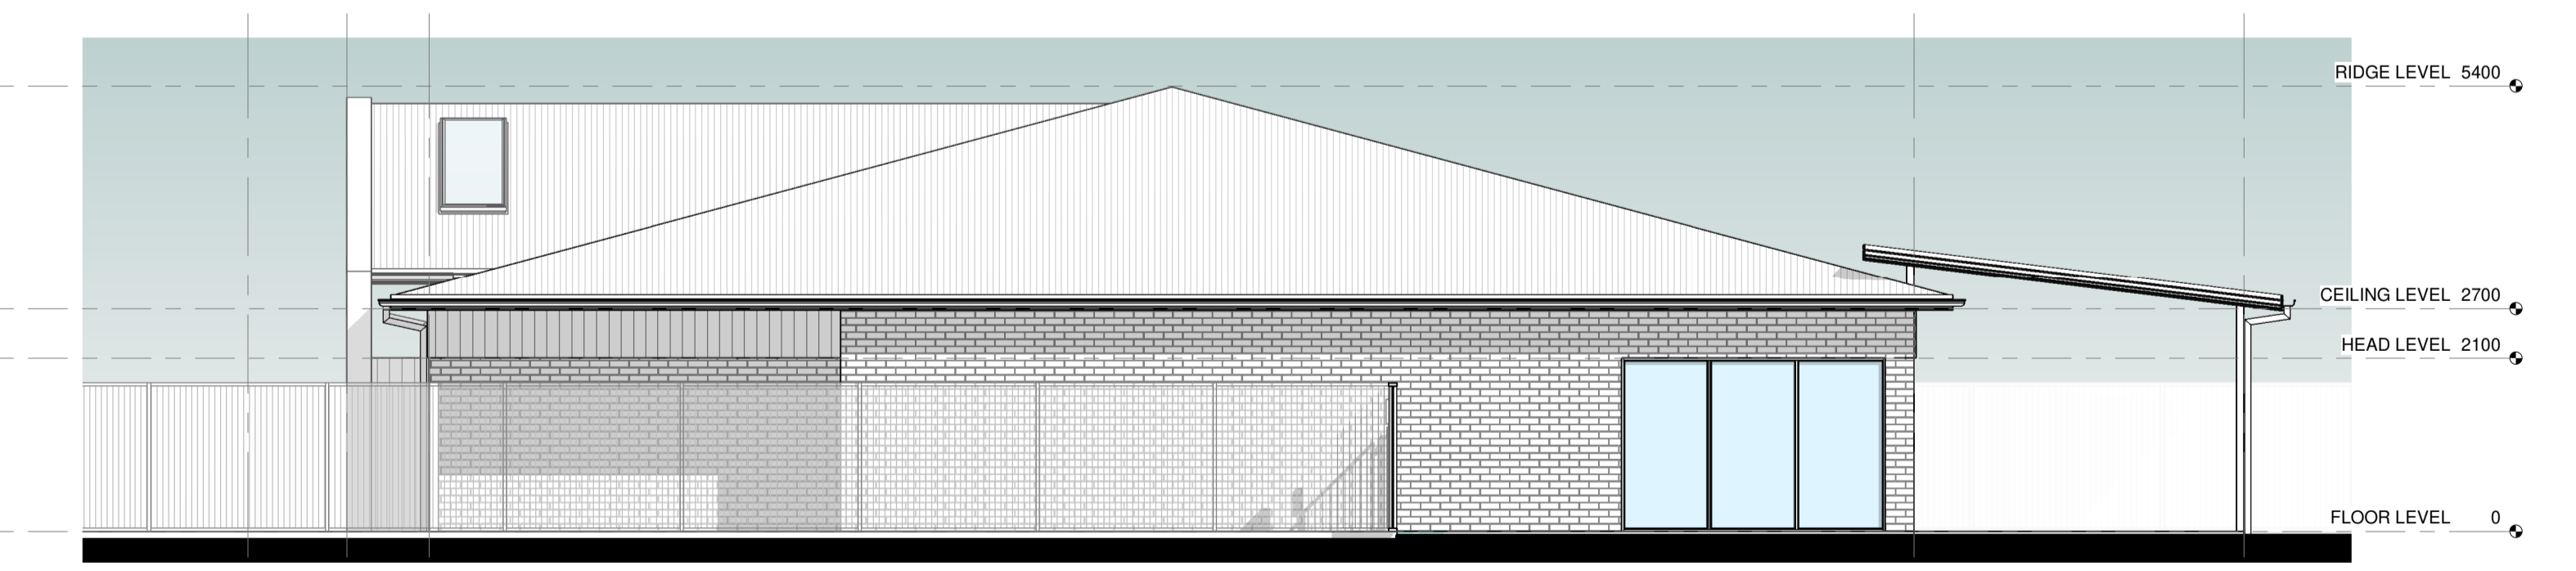

4 NORTH EAST Elevation
1:75

BROWN COMMERCIAL BUILDING
www.browncbuild.com.au

2 Elwell Close
Beresfield, NSW 2322
PO Box 596
East Maitland NSW 2323
Ph: (02)4966 0218

Rev.	Description	Date	Issued by
1	PRELIM. DA SET	26.09.24	B.SIVA
2	DRAFT DA SET	17.10.24	B.SIVA
3	DA SET	27.11.24	B.SIVA
4	DA SET	03.12.24	B.SIVA
5	DA SET	16.12.24	B.SIVA
6	DA SET	09.01.25	B.SIVA
7	DA SET	29.01.25	B.SIVA

0 1 2 4 6m

NOTES:
1. All dimensions, levels, and setbacks are to be verified on site prior to fabrication or construction.
2. Written dimensions take precedence over scaled ones

COPYRIGHT:
Brown Commercial Building PTY LTD is the owner of copyright to drawings supplied and the information shown hereon. All drawings supplied may not be used, reproduced or copied in whole or part of without the written consent of Brown Commercial Building PTY LTD

Project: CHILD CARE CENTRE	Sheet Title: ELEVATIONS	Project No.: BC0543
Lot: 2 DP: 1260460 No: 7 Street: REGIMENT ROAD Suburb: RUTHERFORD	Client: SADDINGTON HOLDINGS	Project Status: DEVELOPMENT APPLICATION
Scale: 1:75 on A1	Revision: 7	DWG No.: 06

