


ISSUE	AMENDMENT	DATE	ARCHITECT
B	Signage indicated Site boundary dimensions noted Site area noted	24/01/25	BRUCE WILLOUGHBY ARCHITECT Registration: 6632 7 Gunnamatta Road Cronulla 2230 Phone: 0409276443 Email: b.willoughbyarch@gmail.com

BUILDER
BREDOW CONSTRUCTIONS Builders Licence: 140703C Building Practitioner: BUP002880 Phone: 0424176708 Email: claus@bredow.com.au


PROPOSED MEDICAL CENTRE
 Address: 44 Christopher Rd Lochinvar
 11/-/DP 1274178
 For: Lochinvar Health Hub

SITE PLAN
 SCALE: 1:200


DA	DRG No. 01
PROJECT: 05 2024	
SEPTEMBER 2024	ISSUE B

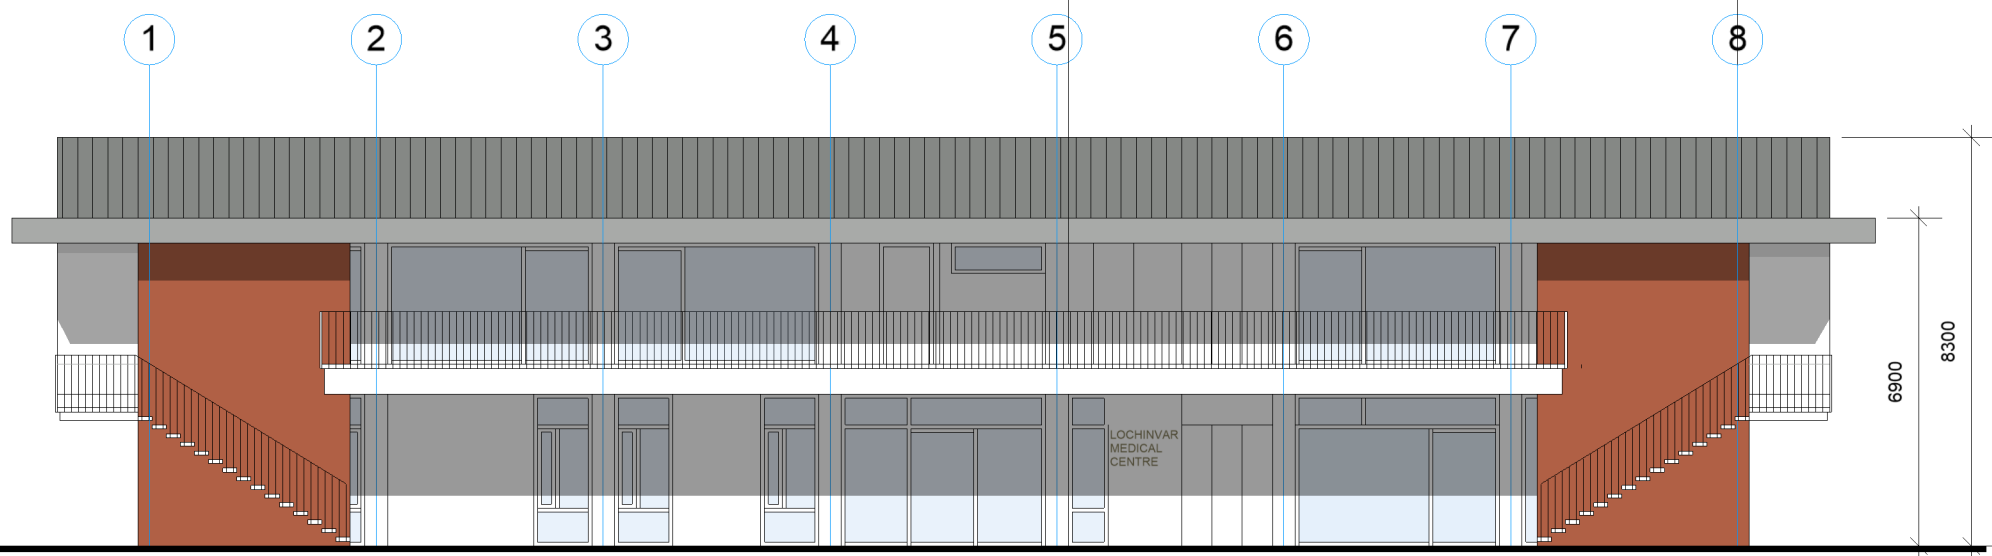


SOUTH ELEVATION

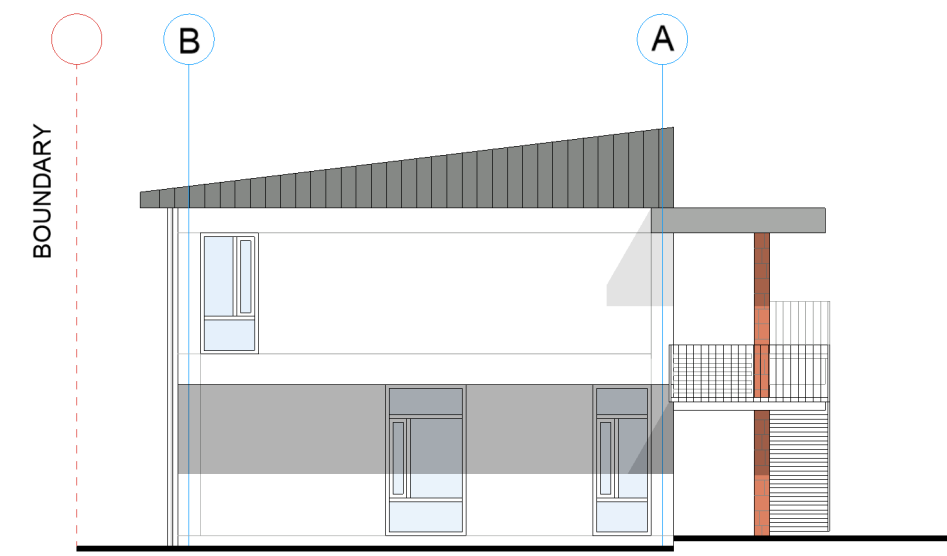


EAST ELEVATION

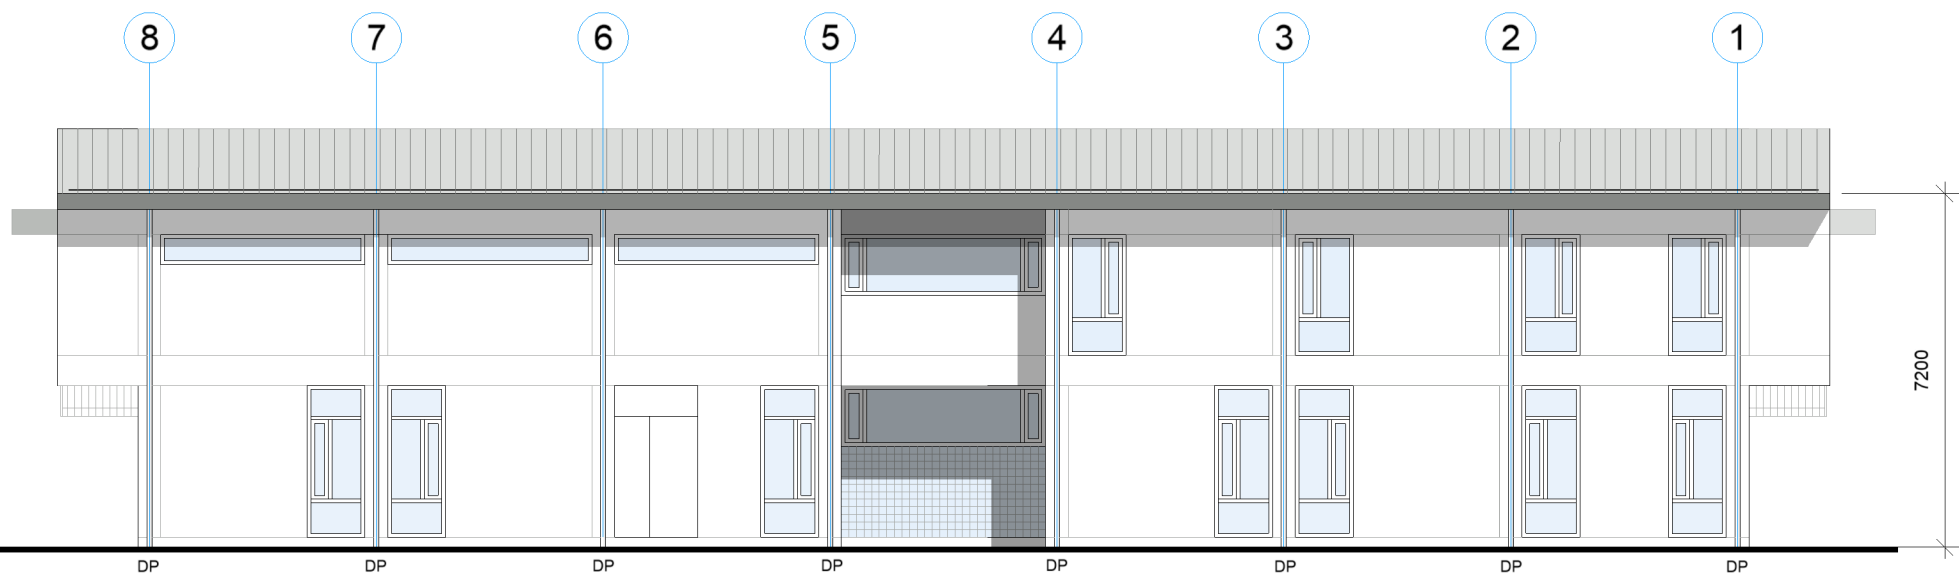

NORTH ELEVATION

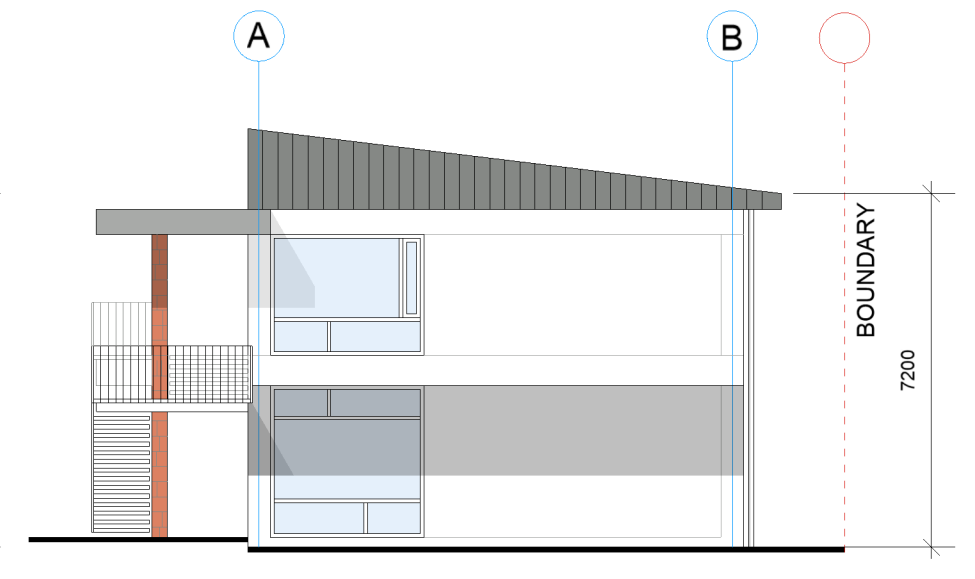

WEST ELEVATION

 

ARCHITECT
 BRUCE WILLOUGHBY ARCHITECT
 Registration: 6632
 7 Gunnamatta Road Cronulla 2230
 Phone: 0409276443
 Email: b.willoughbyarch@gmail.com

BUILDER
 BREDOW CONSTRUCTIONS
 Builders Licence: 140703C
 Building Practitioner: BUP002880
 Phone: 0424176708
 Email: claus@bredow.com.au

PROPOSED MEDICAL CENTRE
 Address: 44 Christopher Rd Lochinvar
 11/-/DP 1274178
 For: Lochinvar Health Hub

ELEVATIONS
 SECTION A-A
 SCALE: 1:150

DA	DRG No.	03
PROJECT: 05 2024	ISSUE	A
SEPTEMBER 2024		