

SETTLERS BLVD

TIGERHAWK DRIVE

FUTURE PAD SITE
(BY OTHERS)

McDONALD'S

PROPOSED DEVELOPMENT
BY OTHERS

PROPOSED DEVELOPMENT
BY OTHERS

Revisions

B	DA ISSUE
A	DA ISSUE
Issue Description	


20.01.2025	SH	BA
12.12.2024	SH	DS
Date	Chk	Int

General Notes

Do not scale this drawing. The drawing shows design intent only. All dimensions to be checked on site prior to construction or production. Construction details to be confirmed by contractor/manufacturer. This is a computer generated drawing. Do not amend by hand. Figure dimensions are to be used. Contact architect for clarification if dimensions are not clear. All dimensions are in millimeters. All discrepancies and omissions on site must be reported to the architect for their comments or approval prior to commencing work.

Drawing Notes

North

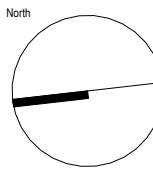

Client


 McDonald's Australia Limited
 ABN: 43 008 496 928
 02 9875 6666
 Project Manager

Architect



 CONSULTING ENGINEERS AND PROJECT LEADERS
 Suite 2.02, 1 Chandos Street, St Leonards NSW 2055
 TEL: (02) 9490 9600 FAX: (02) 94381224

Project

McDONALDS CHISHOLM
 Lot 11 DP 1280255
 Location
 CHISHOLM PLAZA
 4 HERITAGE DRIVE
 CHISHOLM NSW 2322

DA ISSUE
NOT TO BE USED DURING CONSTRUCTION

Scale	Series	
1 : 500 @ A3	SPECIAL (BASED ON MOD-2024-03)	
Drawing		
OVERALL SITE PLAN		
Project Number	Drawing Number	Issue
240406	DA003	B

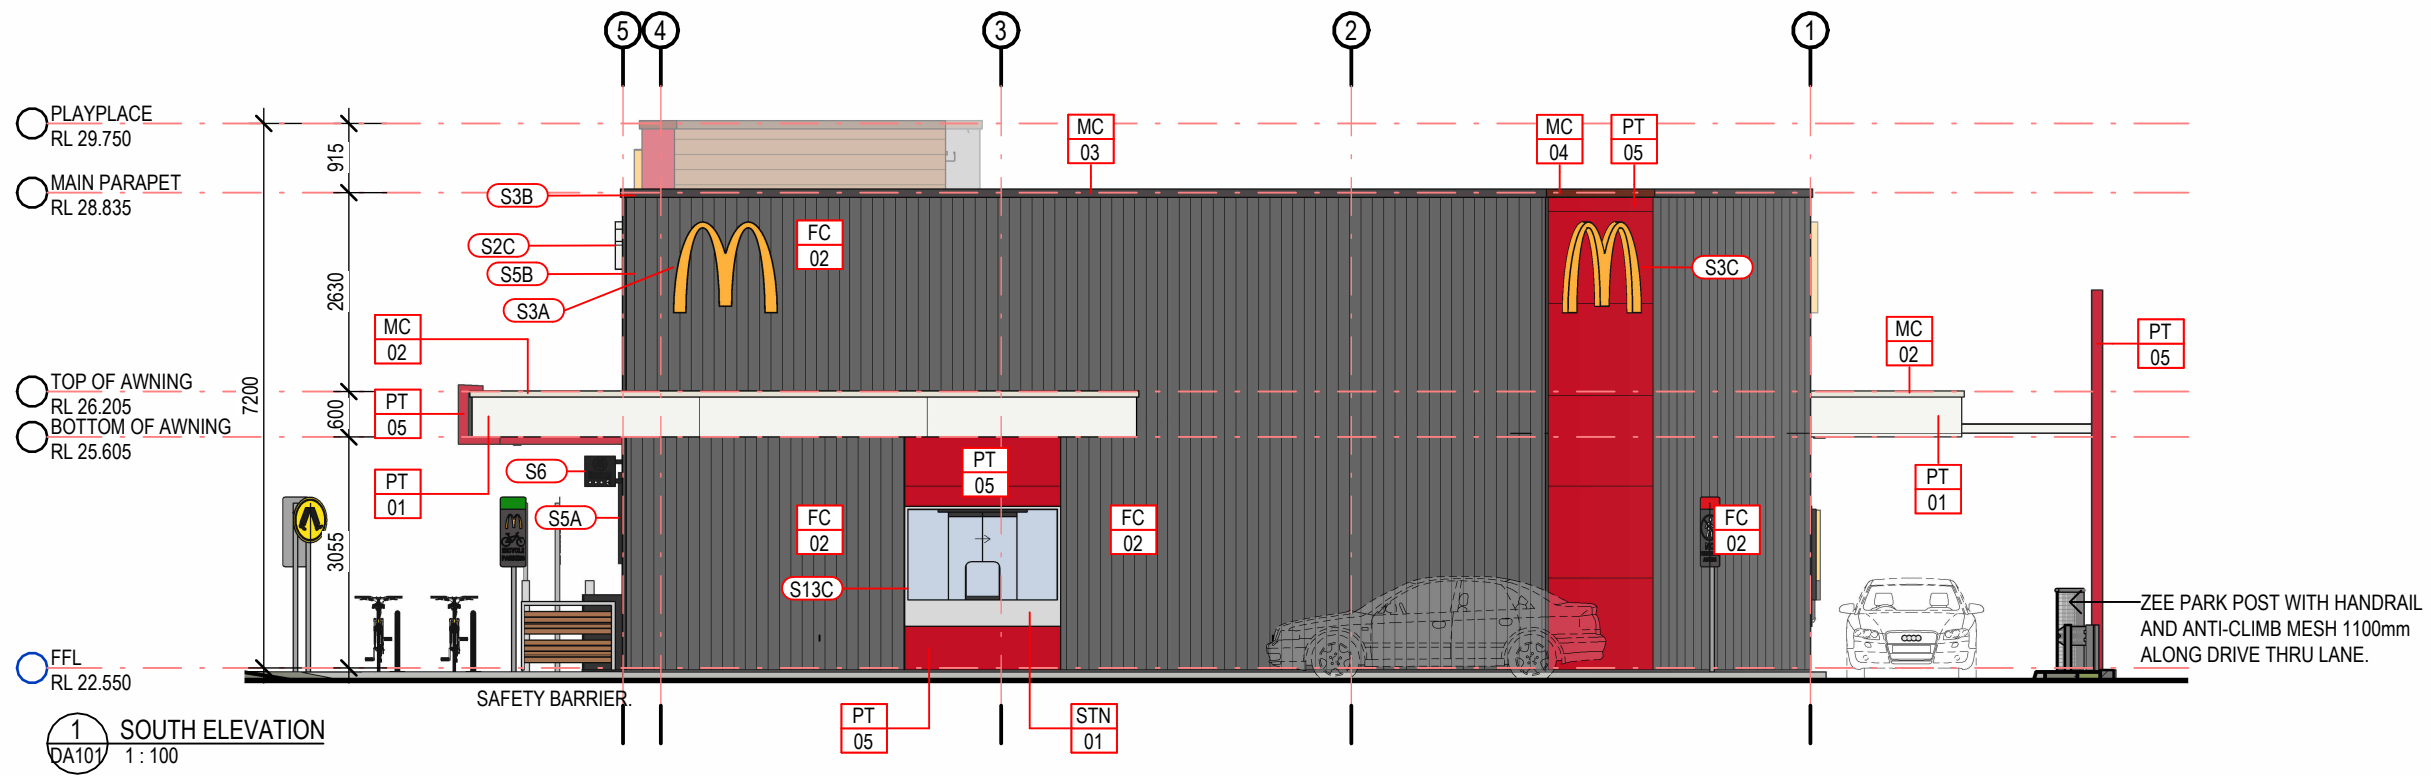

Revisions	General Notes	Drawing Notes
B DA ISSUE	Do not scale this drawing. The drawing shows design intent only. All dimensions to be checked on site prior to construction or production. Construction details to be confirmed by contractor/manufacturer. This is a computer generated drawing. Do not amend by hand. Figure dimensions are to be used. Contact architect for clarification if dimensions are not clear. All dimensions are in millimeters. All discrepancies and omissions on site must be reported to the architect for their comments or approval prior to commencing work.	Drawing Notes
A DA ISSUE		
Issue Description	20.01.2025 SH BA 12.12.2024 SH DS Date Chk Int	

General Notes
Do not scale this drawing. The drawing shows design intent only. All dimensions to be checked on site prior to construction or production. Construction details to be confirmed by contractor/manufacturer. This is a computer generated drawing. Do not amend by hand. Figure dimensions are to be used. Contact architect for clarification if dimensions are not clear. All dimensions are in millimeters. All discrepancies and omissions on site must be reported to the architect for their comments or approval prior to commencing work.

Drawing Notes

Client
McDonald's Australia Limited
ABN: 43 008 496 928
02 9875 6666
Project Manager

Architect
Richmond+Ross
CONSULTING ENGINEERS AND PROJECT LEADERS
Suite 2.02, 1 Chandos Street, St Leonards NSW 2055
TEL: (02) 9490 9600 FAX: (02) 94381224


Project
McDONALDS CHISHOLM
Lot 11 DP 1280255
Location
CHISHOLM PLAZA
4 HERITAGE DRIVE
CHISHOLM NSW 2322

DA ISSUE
NOT TO BE USED DURING CONSTRUCTION

Scale: 1:100 @ A3
Series: SPECIAL (BASED ON MOD-2024-03)

SOUTH & WEST BUILDING ELEVATIONS

Project Number: 240406
Drawing Number: DA201
Issue: B

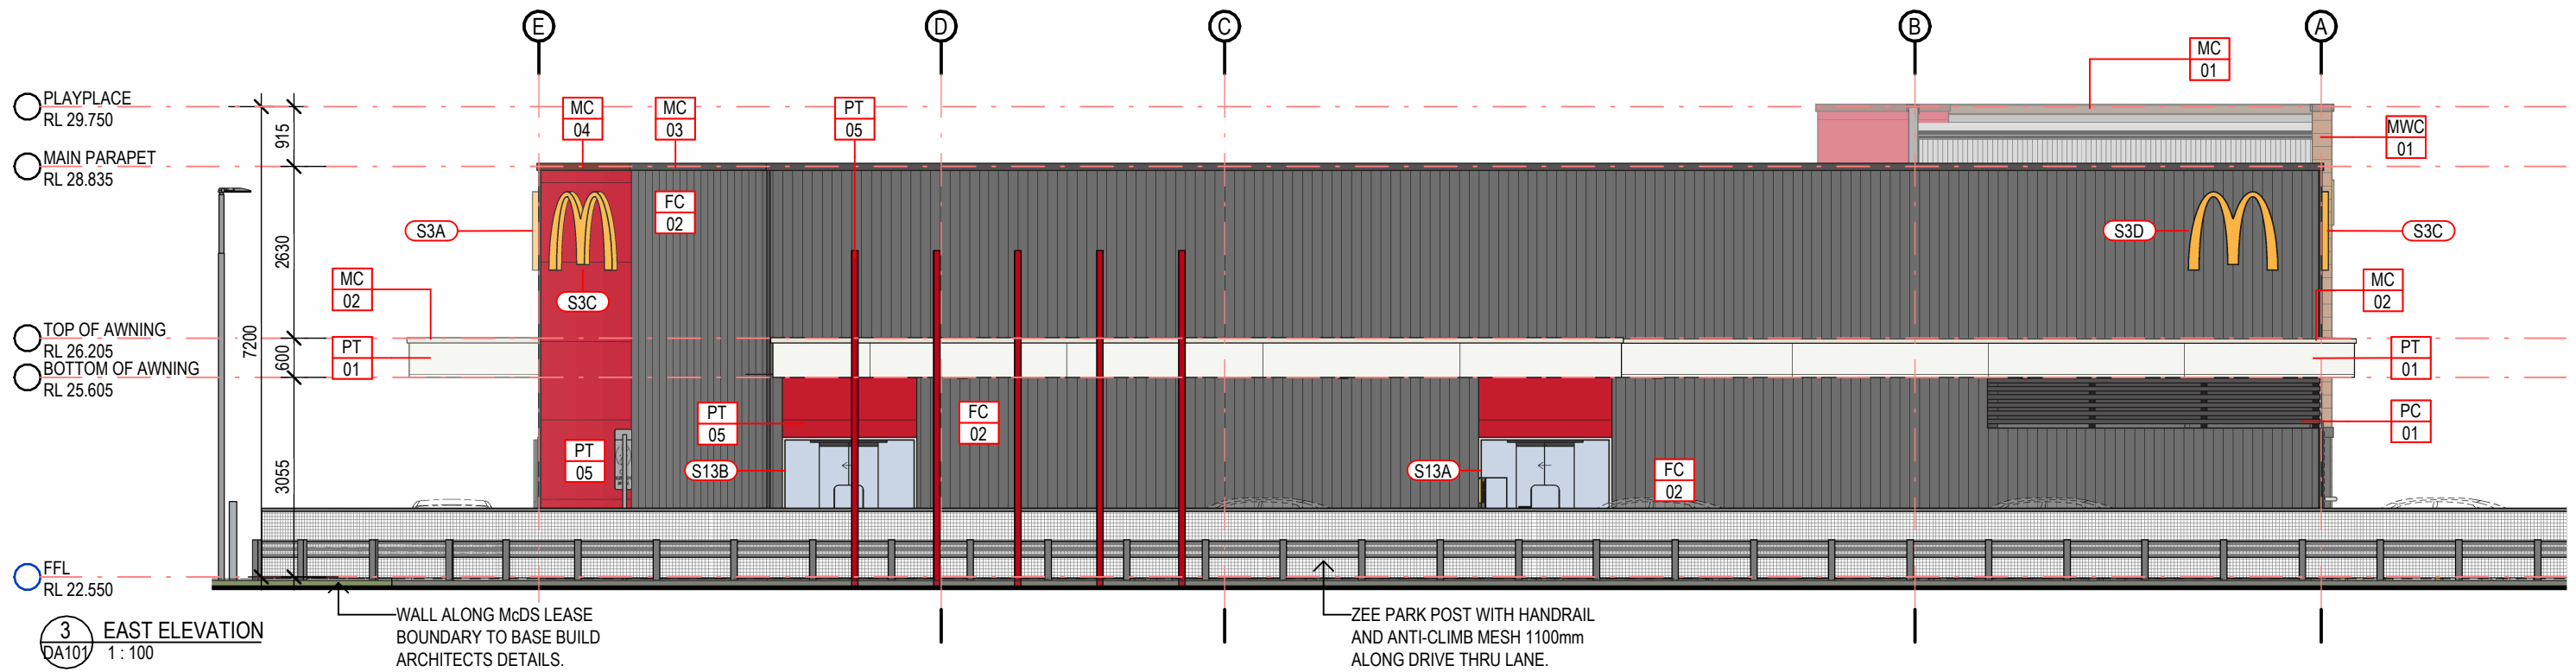

Revisions

B	DA ISSUE	20.01.2025	SH	BA
A	DA ISSUE	12.12.2024	SH	DS

General Notes

Do not scale this drawing. The drawing shows design intent only. All dimensions to be checked on site prior to construction or production. Construction details to be confirmed by contractor/manufacturer. This is a computer generated drawing. Do not amend by hand. Figure dimensions are to be used. Contact architect for clarification if dimensions are not clear. All dimensions are in millimeters. All discrepancies and omissions on site must be reported to the architect for their comments or approval prior to commencing work.

Drawing Notes

Client

 McDonald's Australia Limited
ABN: 43 008 496 928
02 9875 6666

Project Manager



Architect

Richmond+Ross
CONSULTING ENGINEERS AND PROJECT LEADERS
Suite 2.02, 1 Chandos Street, St Leonards NSW 2065
TEL: (02) 9490 9600 FAX: (02) 94381224

Project

McDONALDS CHISHOLM
Lot 11 DP 1280255
Location
CHISHOLM PLAZA
4 HERITAGE DRIVE
CHISHOLM NSW 2322

DA ISSUE
NOT TO BE USED DURING CONSTRUCTION

Scale 1:100 @ A3 Series SPECIAL (BASED ON MOD-2024-03)

Drawing EAST & NORTH BUILDING ELEVATIONS

Project Number 240406 Drawing Number DA202 Issue B