




E04 Elevation 1:200

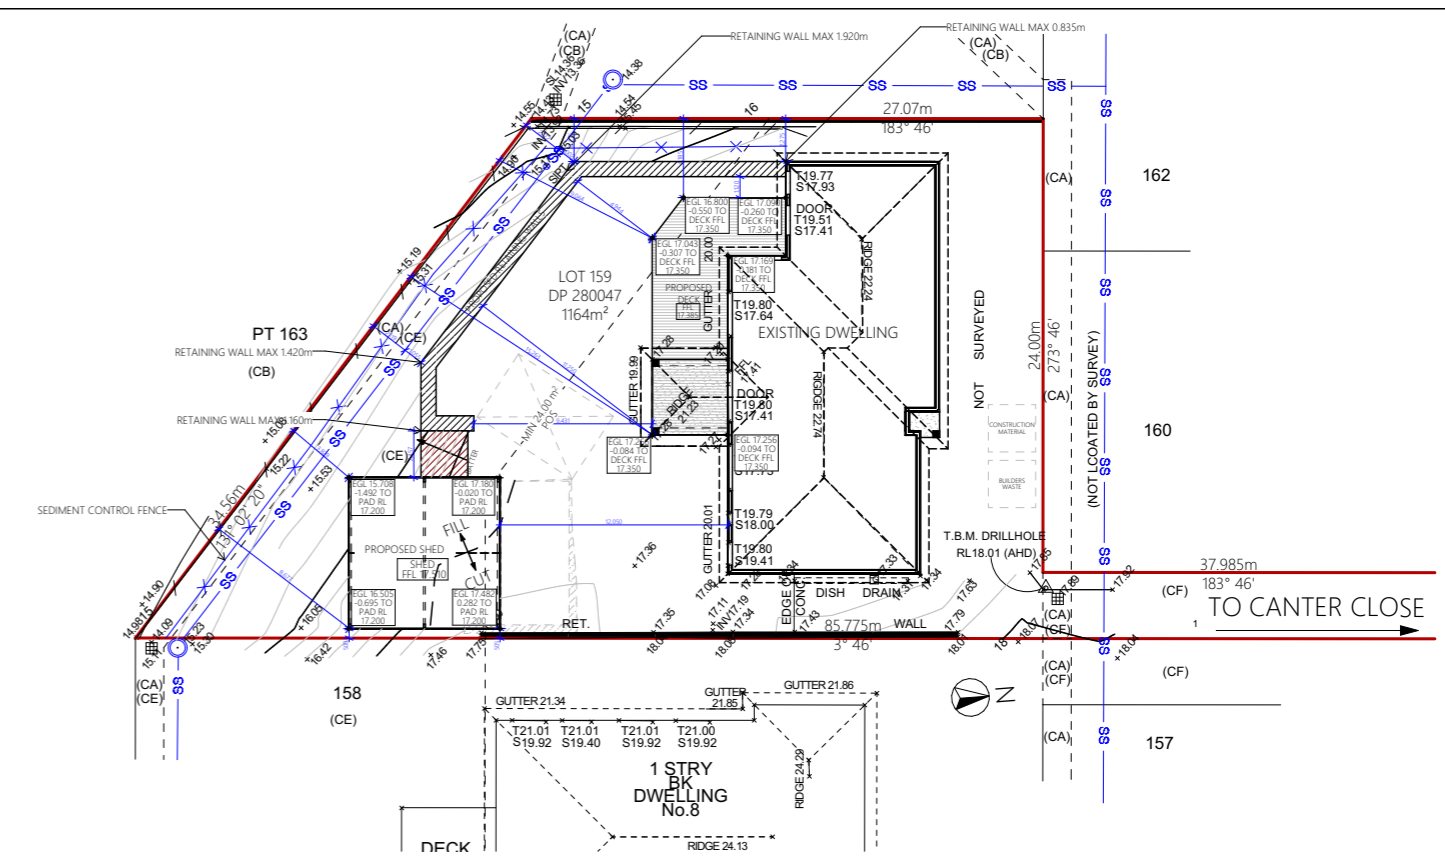


Site Plan - Proposed 1:400

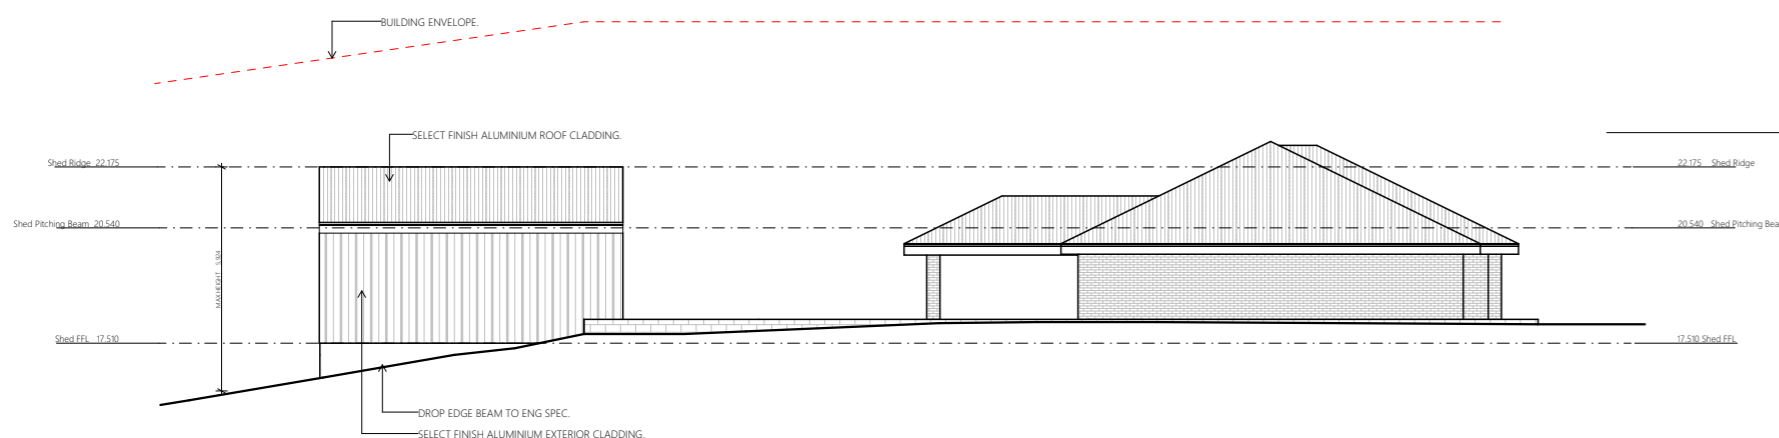

E03 Elevation 1:200

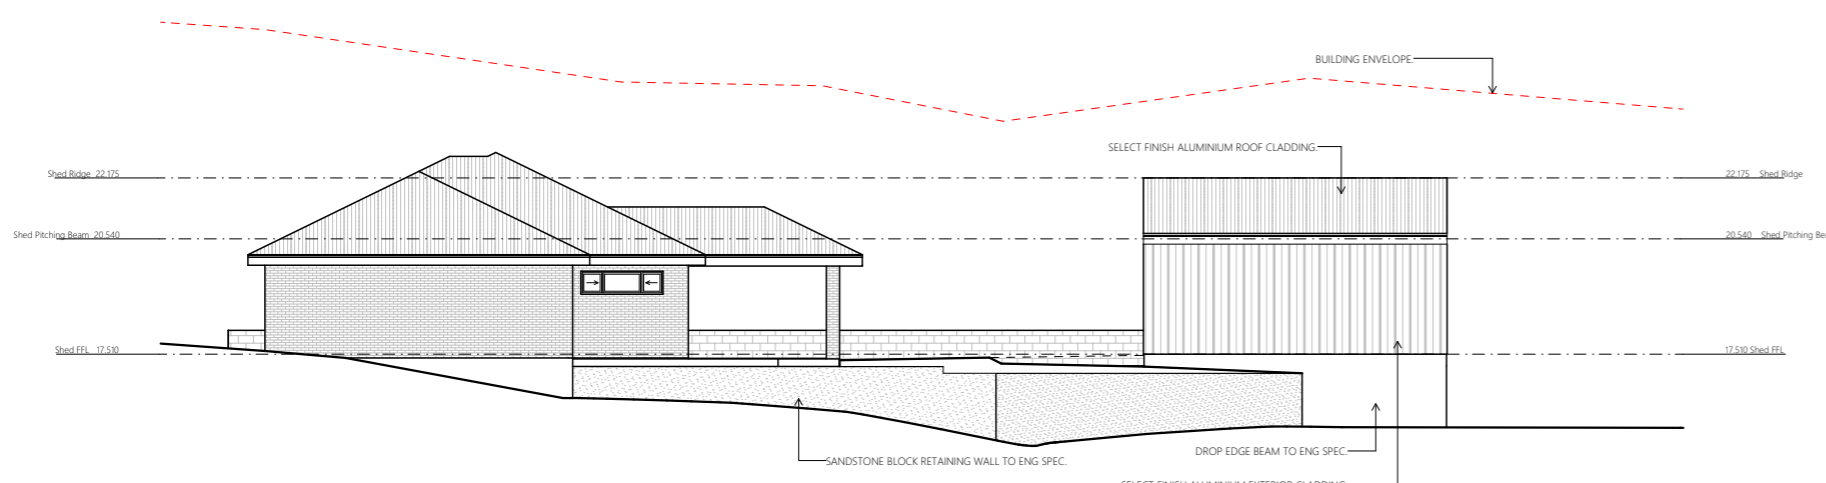

E01 Elevation 1:200

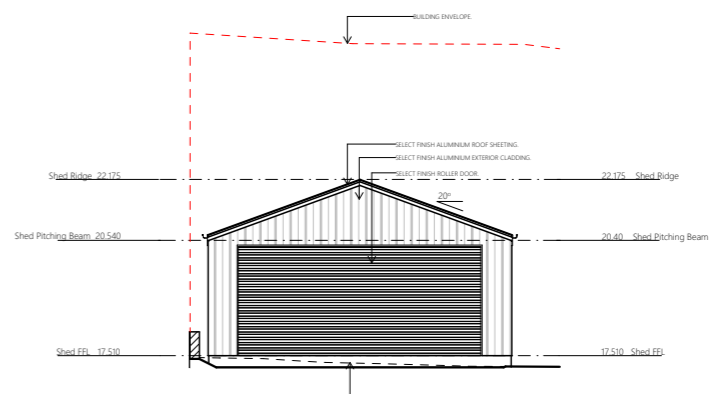

E06 Elevation 1:200

CONSTRUCTION PLANS
 THESE PLANS HAVE BEEN ACCEPTED BY:
 SIGNATURE: _____
 DATE: _____
 UPON ACCEPTANCE OF FINALISED CONSTRUCTION PLANS
 NO FURTHER CHANGES ARE TO BE MADE TO ALLOW
 APPLICATION SUBMISSION TO BE COMPLETED.

<p>Phone: 0499 488 994 Email: matt@mtdesign.com.au ACN: 29 650 812 605</p>	Rev. #	Drawn	Revision Details	Date	Client/s	Lot Number	Project Description	24210	
	2	DM	CONCEPT PLANS	10.09.2024	Rowan Weiss	159	Shed, Deck & Retaining Walls		
	3	DM	CERTIFICATION PLANS	24.09.2024	Address 6 Canter Close Rutherford	DP 280047	Drawing Name Notification Plan		
	4	DM	CERT PLAN AMEND 01	26.09.2024					
	5	MH	CERT PLAN AMEND 02	29.10.2024					
	6	MH	CERT PLAN AMEND 03	31.10.2024					
	7	MD	CERT PLAN AMEND 04	09.11.2024	Council Maitland	State NSW	Postcode 2320	Drawing Scale 1:400, 1:200	Drawing Status Certification Plans
	8	MD	COUNCIL RFI	22.11.2024					
	9	GK	RFI	12.02.2025					