




LEGEND:
 AB ... ACOUSTIC BARRIER TYPE ...
 FT ... FENCE TYPE ...
 RW ... RETAINING WALL

KEY:
 PAVED AREA
 DENSE LANDSCAPING
 SOFT LANDSCAPING

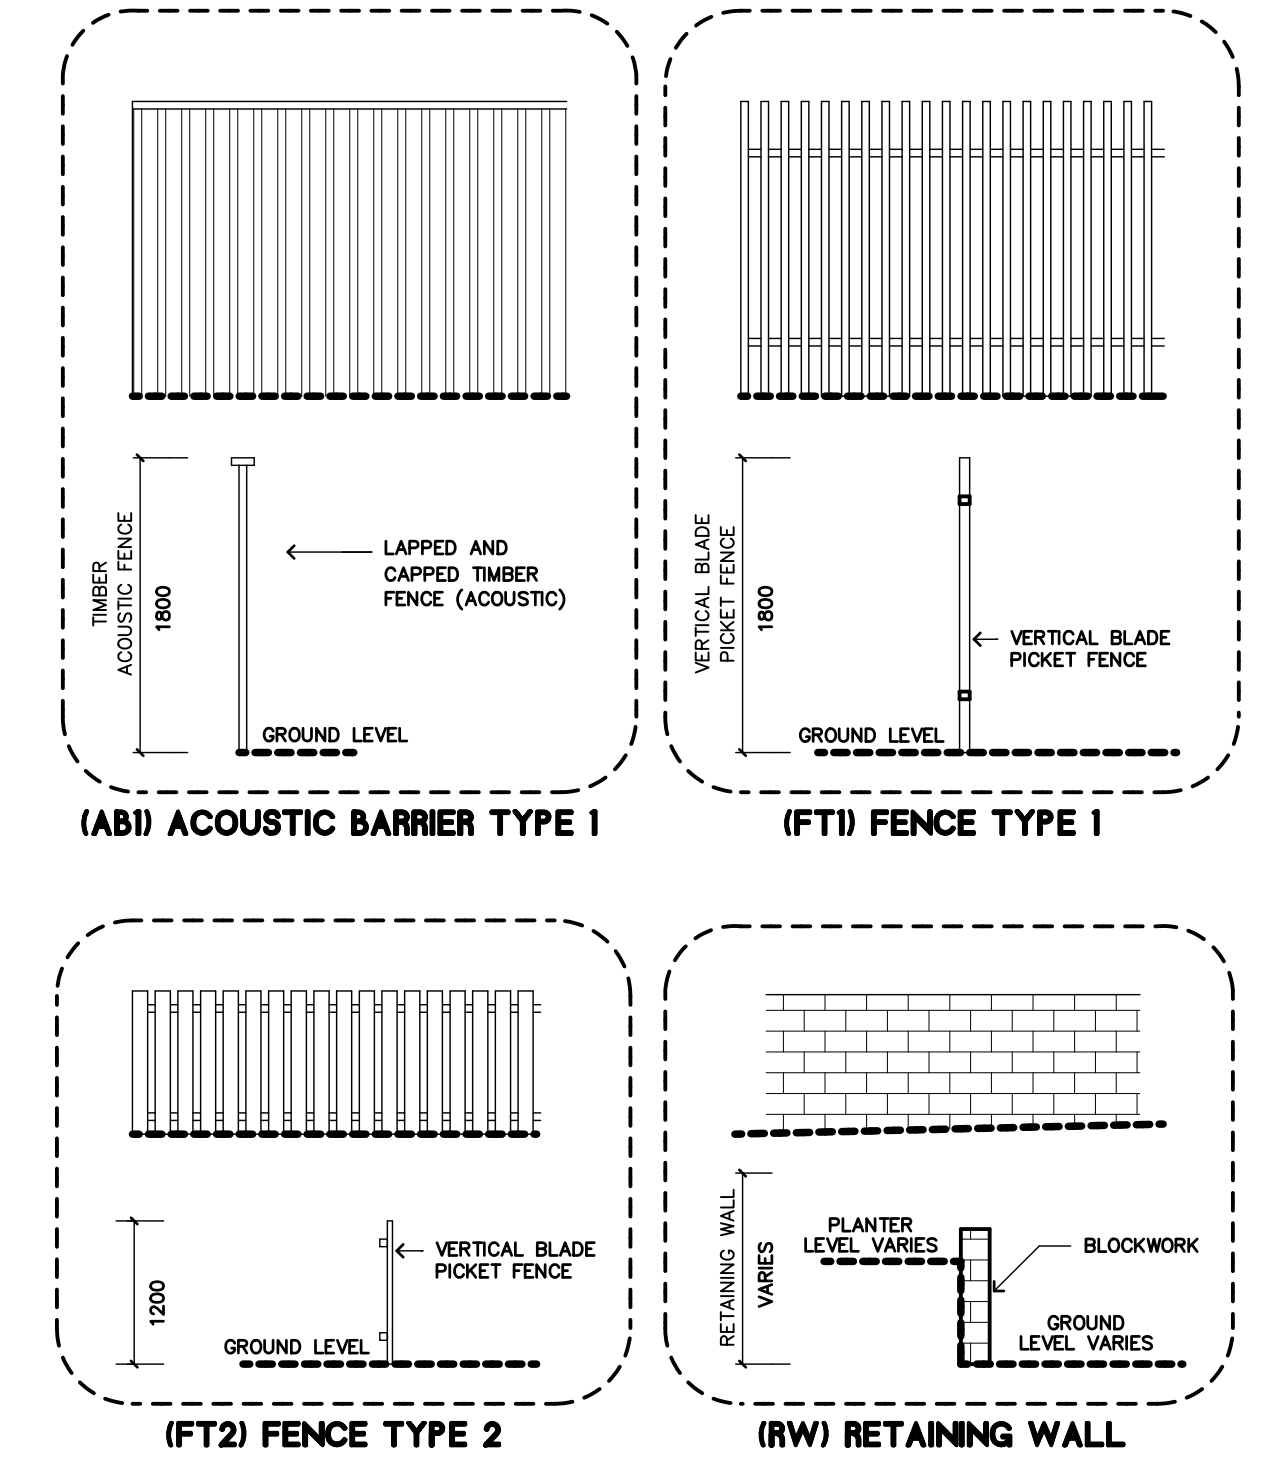


NOTES:
 THESE DRAWINGS ARE TO BE READ IN CONJUNCTION WITH THE FULL DA DOCUMENTATION PACKAGE.
 THESE DRAWINGS ARE FOR THE PURPOSE OF A DA ONLY AND ARE NOT TO BE USED FOR ANY WORK ON-SITE.
 SITE BOUNDARIES & LEVELS HAVE BEEN ESTABLISHED UTILIZING PROPOSED SUBDIVISION PLAN PRODUCED BY ADW JOHNSON DATED 20/09/2024 REF: 190682 (DA/2020/1347)

PROPOSED SITE PLAN

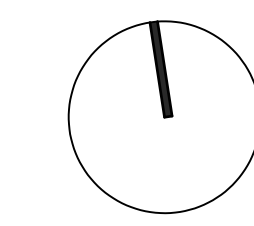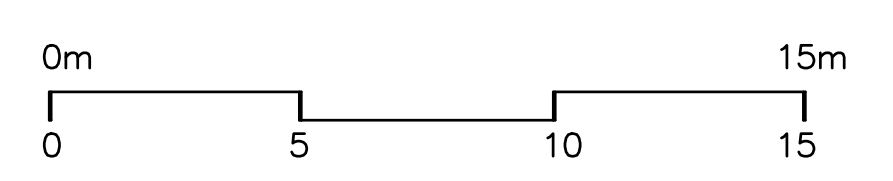


All dimensions are in millimeters unless otherwise shown. All levels are in meters to AHD unless otherwise noted. Work to figured dimensions. Do not scale from drawings. Check all dimensions on site and report any discrepancies to Shaddock Architects prior to construction or fabrication of any item. This drawing is to be read nonfunctional with the total documentation package.		PROJECT CHILD CARE FACILITY	DRAWING TITLE PROPOSED SITE PLAN
10 PRELIMINARY DA 13.02.2025		LOCATION 77-76, 79-81 RYANS ROAD GILLIESTON HEIGHTS, NSW, 2321	SCALE 1:150 @ A1
9 PRELIMINARY DA 03.02.2025		CLIENT EXP GILLIESTON HEIGHTS PTY. LTD.	No. IN SET 3 of 20
8 PRELIMINARY DA 24.01.2025			
NO.	REVISION	DATE	PROJECT No. 1302
			DWG No. A03
			SHADDOCK ARCHITECTS
COPYRIGHT SHADDOCK ARCHITECTS - ABN 3523 154 3682 - 8/21 MEREWETHER ST, NEWCASTLE 2300 - 02 4926 4800 - MAIL@SHADDOCKARCHITECTS.COM - NOMINATED ARCHITECT PETER SHADDOCK NSW REG. NO.5388			

- LEGEND:**
- AB ... ACOUSTIC BARRIER TYPE ...
 - AW AWNING
 - BB BARGE BOARD
 - D ... DOOR NUMBER ...
 - EGL EXISTING GROUND LINE
 - FB FACE BRICK
 - FT ... FENCE TYPE ...
 - MRS METAL ROOF SHEETING
 - MWC METAL WALL CLADDING
 - RW RETAINING WALL
 - SK1 SKYLIGHT 1
 - SK2 SKYLIGHT 2
 - W... WINDOW NUMBER ...

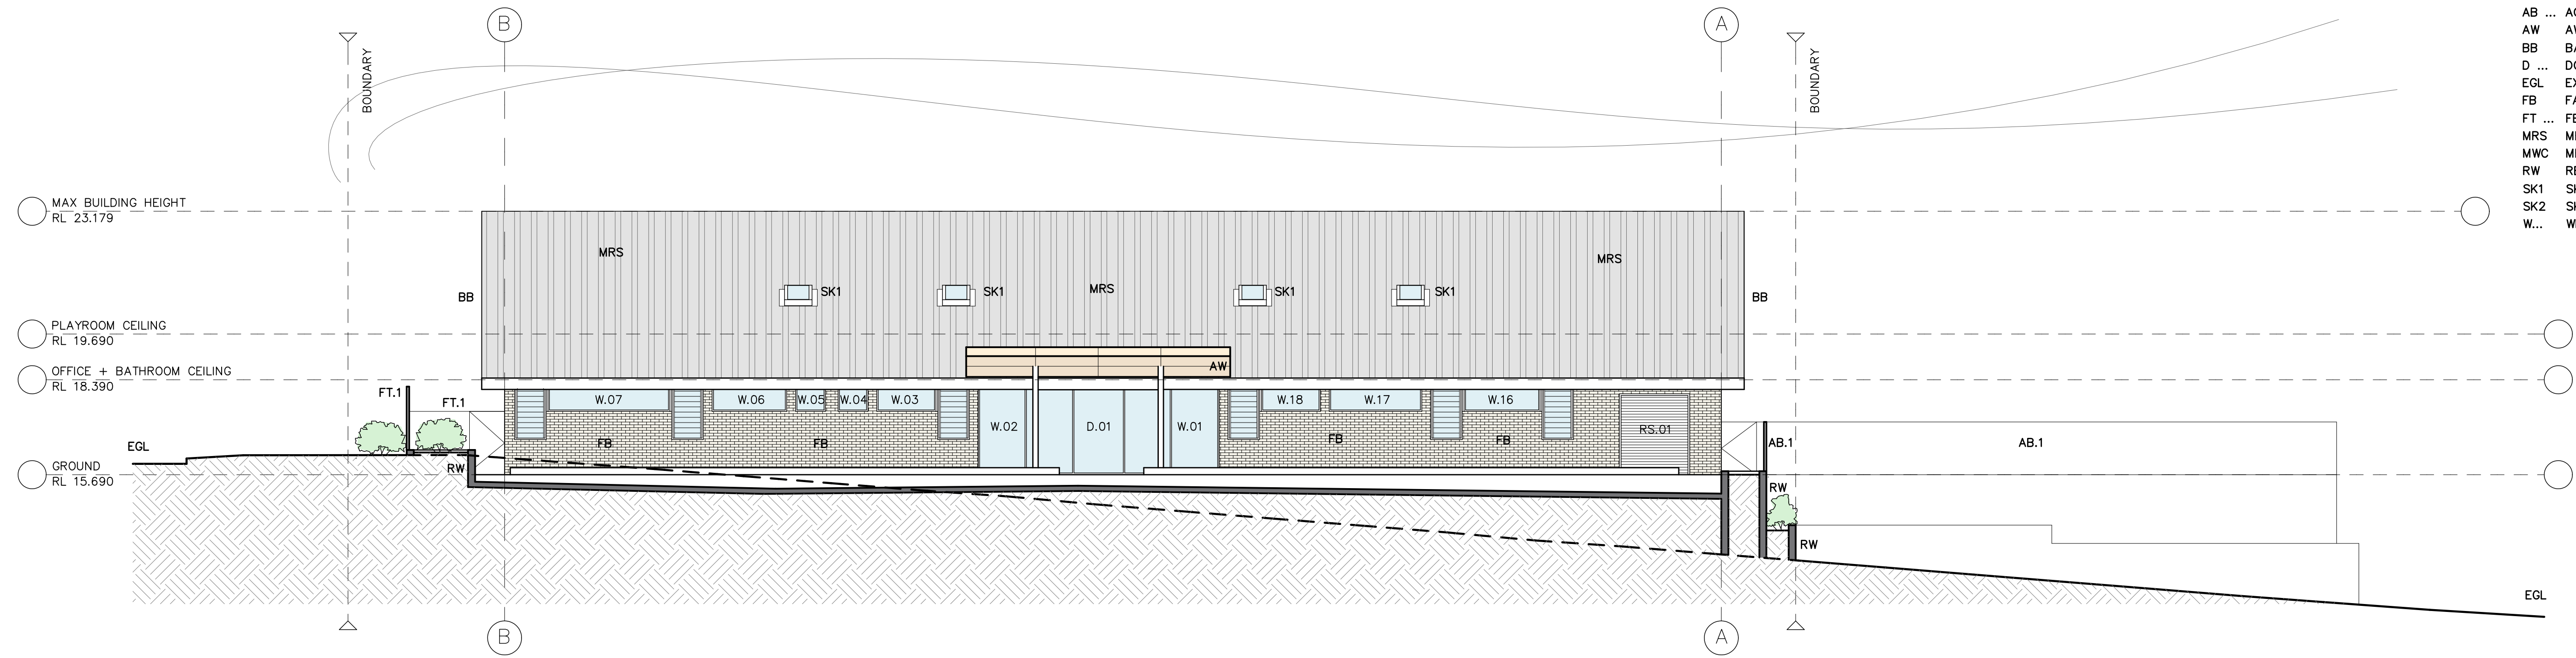

NORTHERN ELEVATION

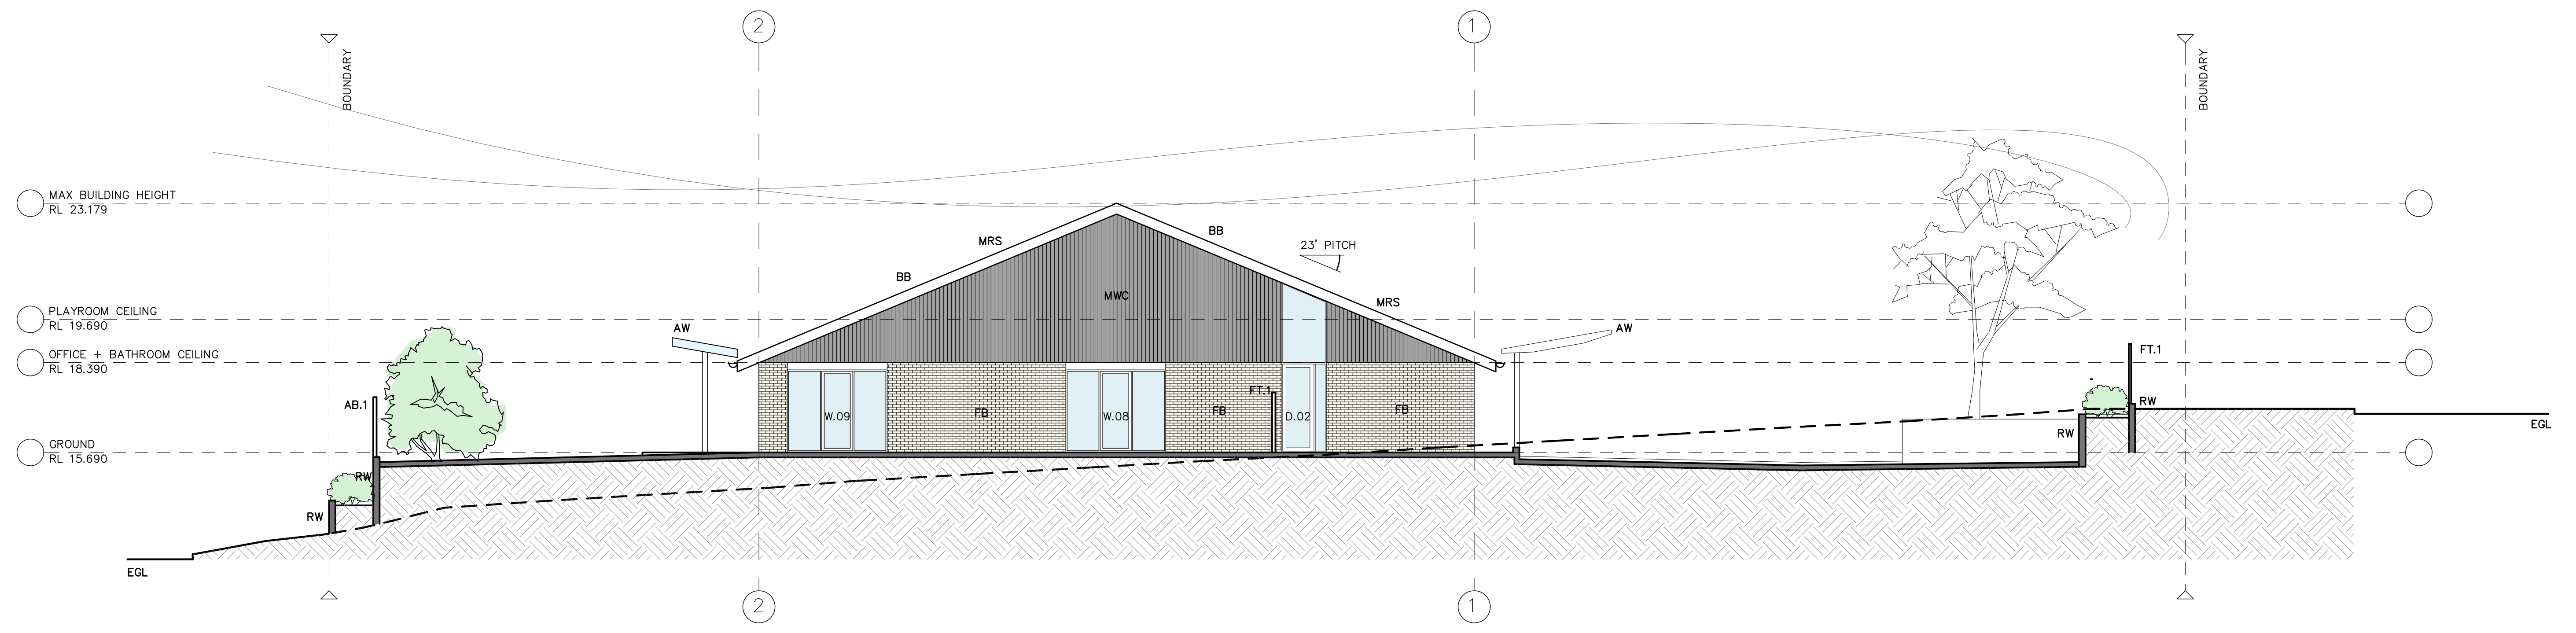


EASTERN ELEVATION


NOTES:
 THESE DRAWINGS ARE TO BE READ IN CONJUNCTION WITH THE FULL SECTION 4.55 DOCUMENTATION PACKAGE. THESE DRAWINGS ARE FOR THE PURPOSE OF A SECTION 4.55 ONLY AND ARE NOT TO BE USED FOR ANY WORK ON-SITE. SITE BOUNDARIES & LEVELS HAVE BEEN ESTABLISHED UTILIZING PROPOSED SUBDIVISION PLAN PRODUCED BY ADW JOHNSON DATED 20/09/2024 REF: 190682 (DA/2020/1347)

<small>All dimensions are in millimeters unless otherwise shown. All levels are in metres to AHD unless otherwise noted. Work to figured dimensions. Do not scale from drawings. Check all dimensions on site and report any discrepancies to Shaddock Architects prior to construction or fabrication of any item. This drawing is to be read nonfunctional with the total documentation package.</small>			PROJECT CHILD CARE FACILITY		DRAWING TITLE ELEVATIONS 1	
			LOCATION 77-76, 79-81 RYANS ROAD GILLIESTON HEIGHTS, NSW, 2321		SCALE 1:100 @ A1	DWG No. A07
10	PRELIMINARY DA	13.02.2025	CLIENT EXP GILLIESTON HEIGHTS PTY. LTD.		PROJECT No. 1302	
9	PRELIMINARY DA	03.02.2025				
8	PRELIMINARY DA	24.01.2025				
NO.	REVISION	DATE	SHADDOCK ARCHITECTS <small>COPYRIGHT SHADDOCK ARCHITECTS - ABN 3523 154 3682 - 8/21 MEREWETHER ST, NEWCASTLE 2300 - 02 4926 4800 - MAIL@SHADDOCKARCHITECTS.COM - NOMINATED ARCHITECT PETER SHADDOCK NSW REG. NO.5388</small>			

- LEGEND:**
- AB ... ACOUSTIC BARRIER TYPE ...
 - AW AWNING
 - BB BARGE BOARD
 - D ... DOOR NUMBER ...
 - EGL EXISTING GROUND LINE
 - FB FACE BRICK
 - FT ... FENCE TYPE ...
 - MRS METAL ROOF SHEETING
 - MWC METAL WALL CLADDING
 - RW RETAINING WALL
 - SK1 SKYLIGHT 1
 - SK2 SKYLIGHT 2
 - W... WINDOW NUMBER ...

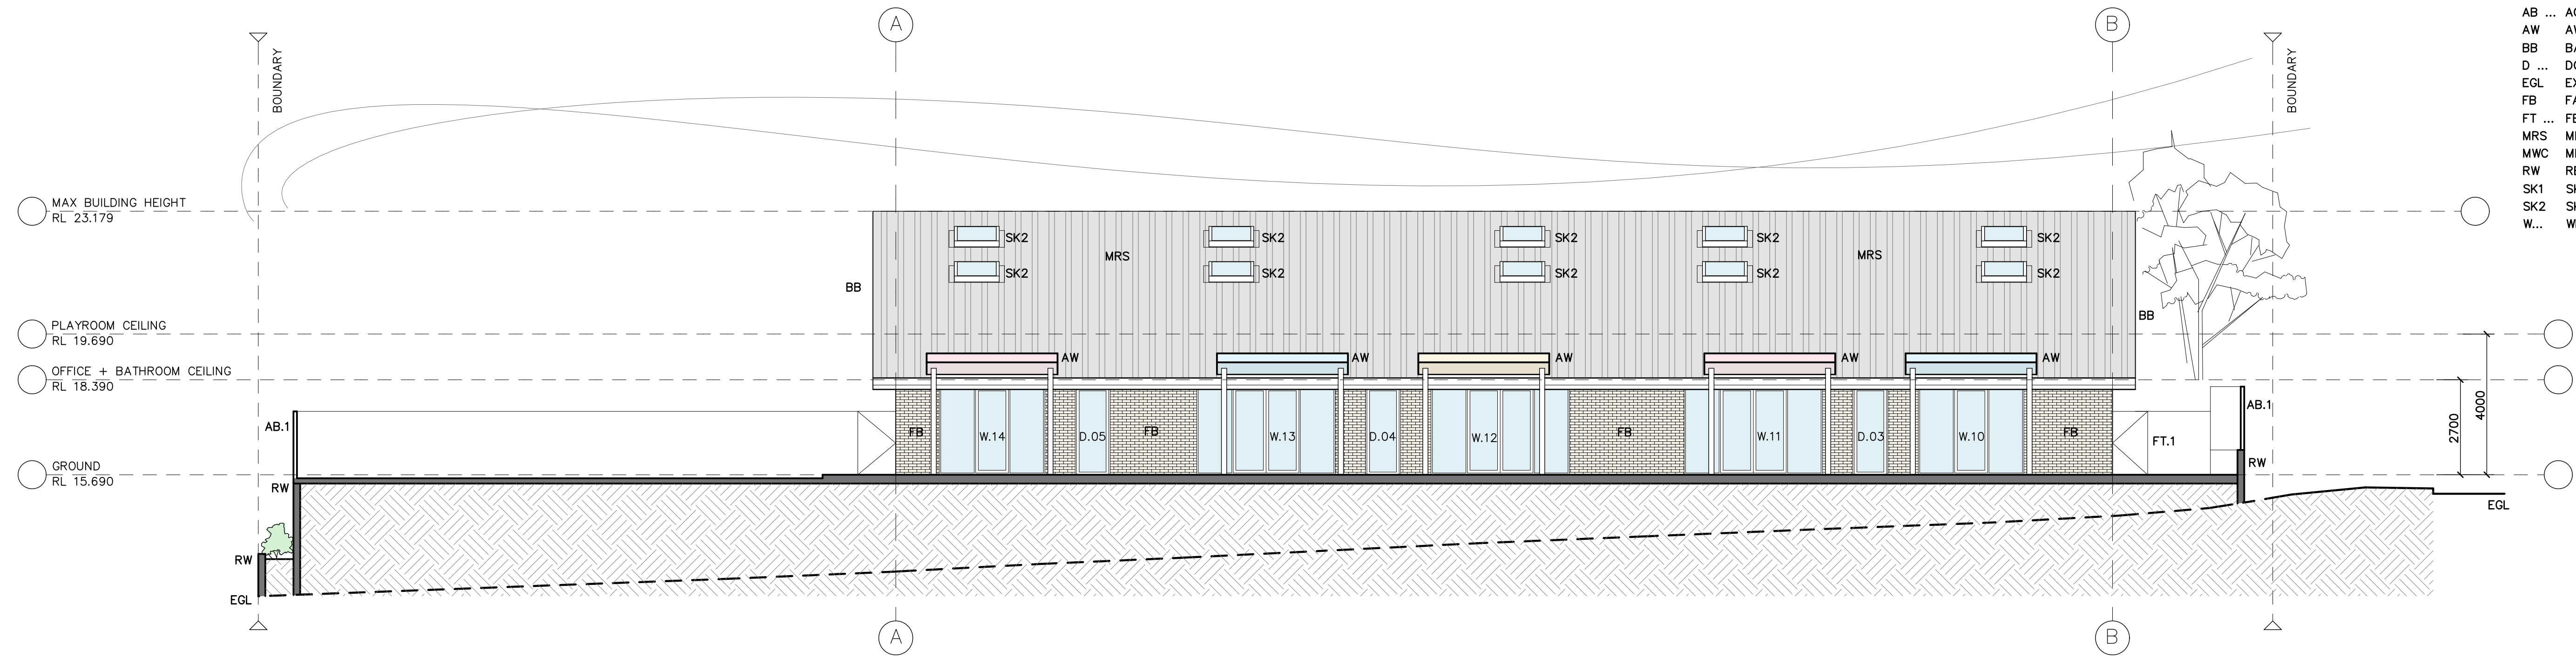

SOUTHERN ELEVATION

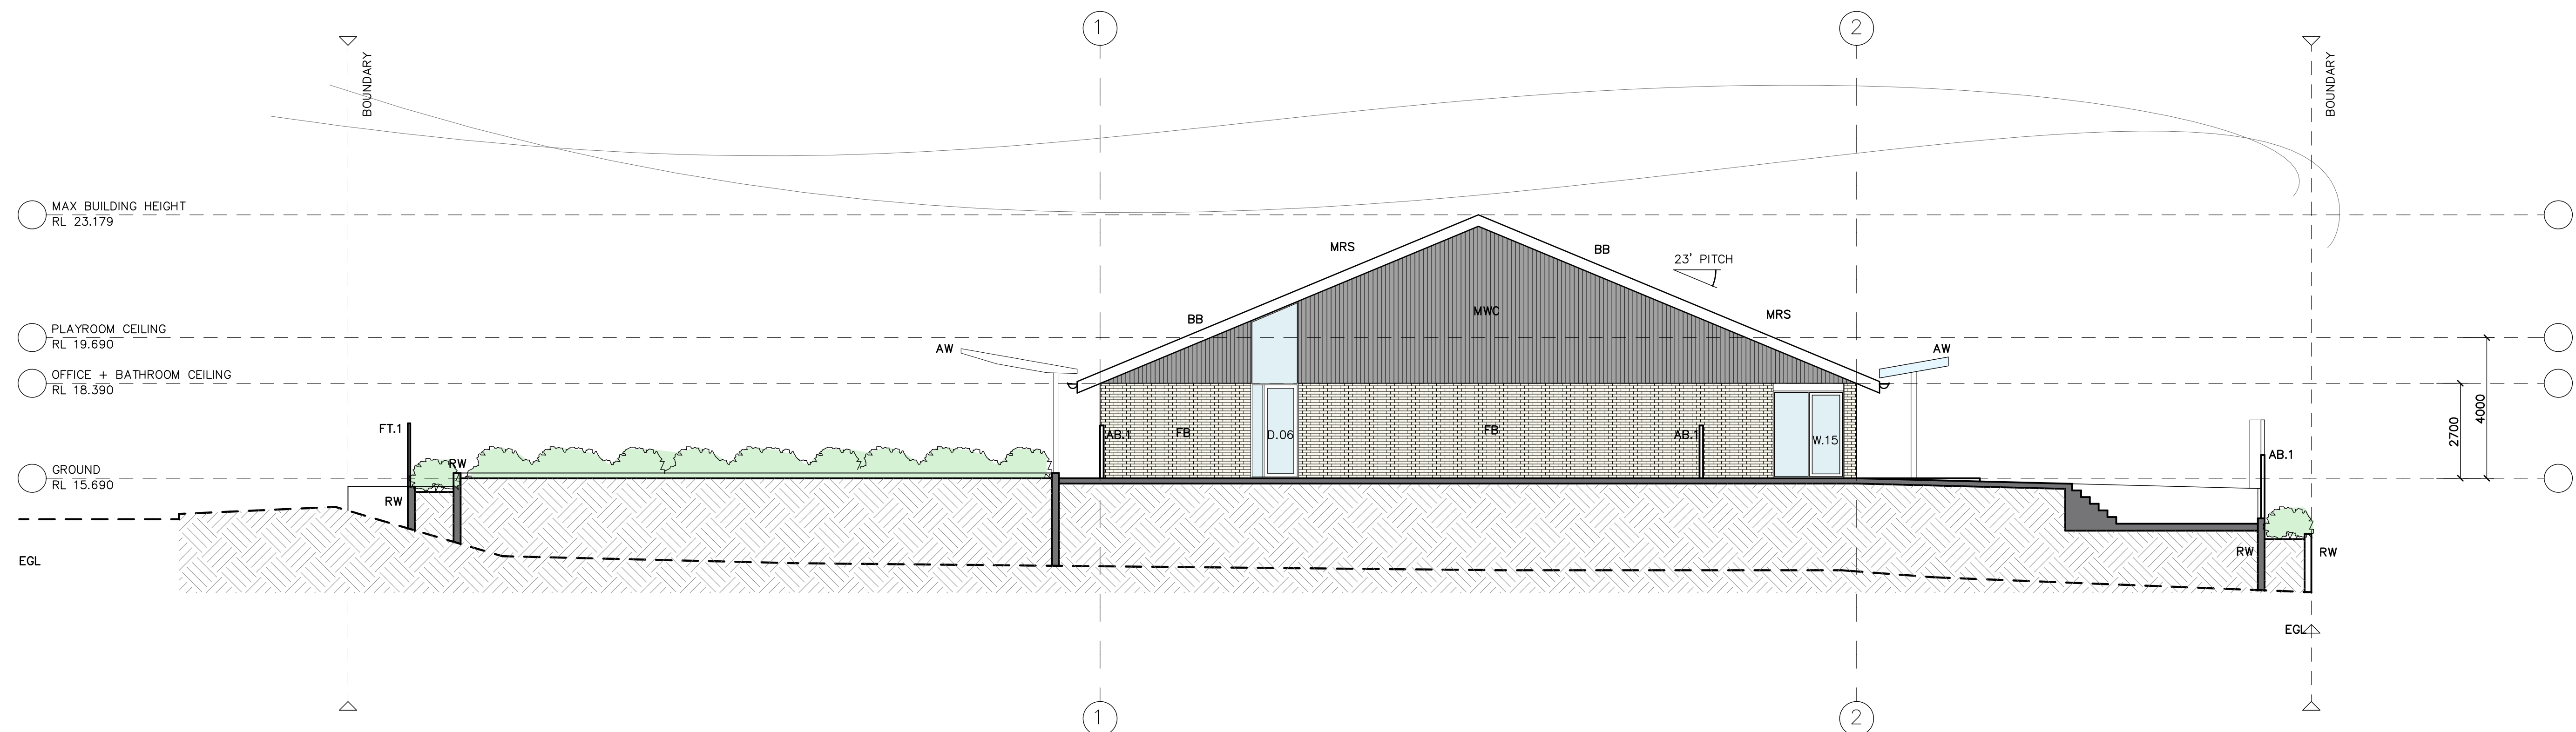

WESTERN ELEVATION

NOTES:
 THESE DRAWINGS ARE TO BE READ IN CONJUNCTION WITH THE FULL SECTION 4.55 DOCUMENTATION PACKAGE. THESE DRAWINGS ARE FOR THE PURPOSE OF A SECTION 4.55 ONLY AND ARE NOT TO BE USED FOR ANY WORK ON-SITE. SITE BOUNDARIES & LEVELS HAVE BEEN ESTABLISHED UTILIZING PROPOSED SUBDIVISION PLAN PRODUCED BY ADW JOHNSON DATED 20/09/2024 REF: 190682 (DA/2020/1347)

<small>All dimensions are in millimeters unless otherwise shown. All levels are in meters to AHD unless otherwise noted. Work to figured dimensions. Do not scale from drawings. Check all dimensions on site and report any discrepancies to Shaddock Architects prior to construction or fabrication of any item. This drawing is to be read nonfunctional with the total documentation package.</small>			PROJECT CHILD CARE FACILITY		DRAWING TITLE ELEVATIONS 2	
			LOCATION 77-76, 79-81 RYANS ROAD GILLIESTON HEIGHTS, NSW, 2321		SCALE 1:100 @ A1	DWG No. A08
10	PRELIMINARY DA	13.02.2025	CLIENT EXP GILLIESTON HEIGHTS PTY. LTD.		No. IN SET 8 of 20	
9	PRELIMINARY DA	03.02.2025			PROJECT No. 1302	
8	PRELIMINARY DA	24.01.2025			SHADDOCK ARCHITECTS	
NO.	REVISION	DATE				
<small>COPYRIGHT SHADDOCK ARCHITECTS - ABN 3523 154 3682 - 8/21 MEREWETHER ST, NEWCASTLE 2300 - 02 4926 4800 - MAIL@SHADDOCKARCHITECTS.COM - NOMINATED ARCHITECT PETER SHADDOCK NSW REG. NO.5388</small>						