


SITE PLAN

SATELLITE IMAGE
NOT TO SCALE

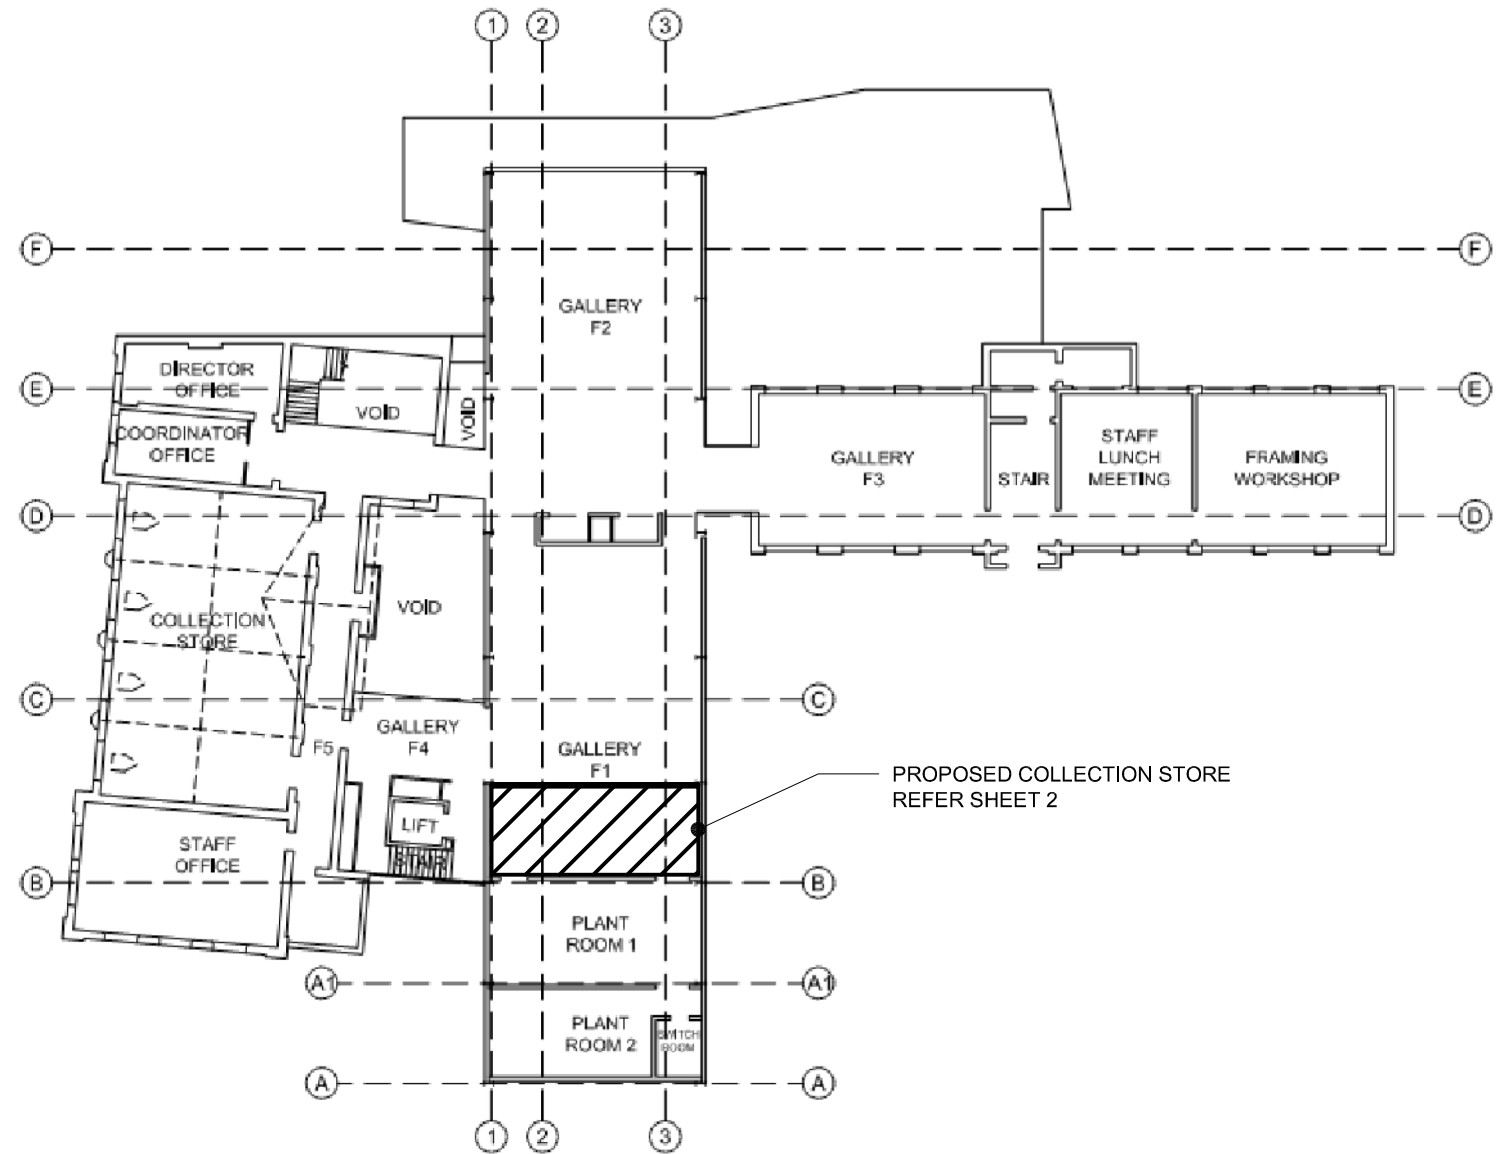

UPPER LEVEL FLOOR PLAN

NOT TO SCALE

W:\03 Building Assets\District Building - Art Gallery\01 Active Tasks\2021 New Collection Storage\5. Drawings\2022-07-07 DA For Approval - Rev C.dwg

C	FOR DEVELOPMENT APPROVAL - SITE PLAN ADDED	S.P.W.	07/07/2022
	SHEET REVISION	BY	DATE

FOR APPROVAL

RATIO @A3	
Horizontal Ratio:	
Vertical Ratio:	
SURVEYOR N/A	DATUM A.H.D.
DESIGNER S.Warner	DATE OF PLAN 16/02/2021

MAITLAND CITY COUNCIL
INFRASTRUCTURE & WORKS

285-287 HIGH STREET
P.O. BOX 220
MAITLAND 2320


PHONE: (02) 49349700
FAX (02) 49333209
DX 21613 MAITLAND

MAITLAND REGIONAL ART GALLERY
PROPOSED NEW COLLECTION STORAGE
FOR DEVELOPMENT APPROVAL
SITE PLAN

PLAN No.

2101 - 1C


Sheet 1 of 2

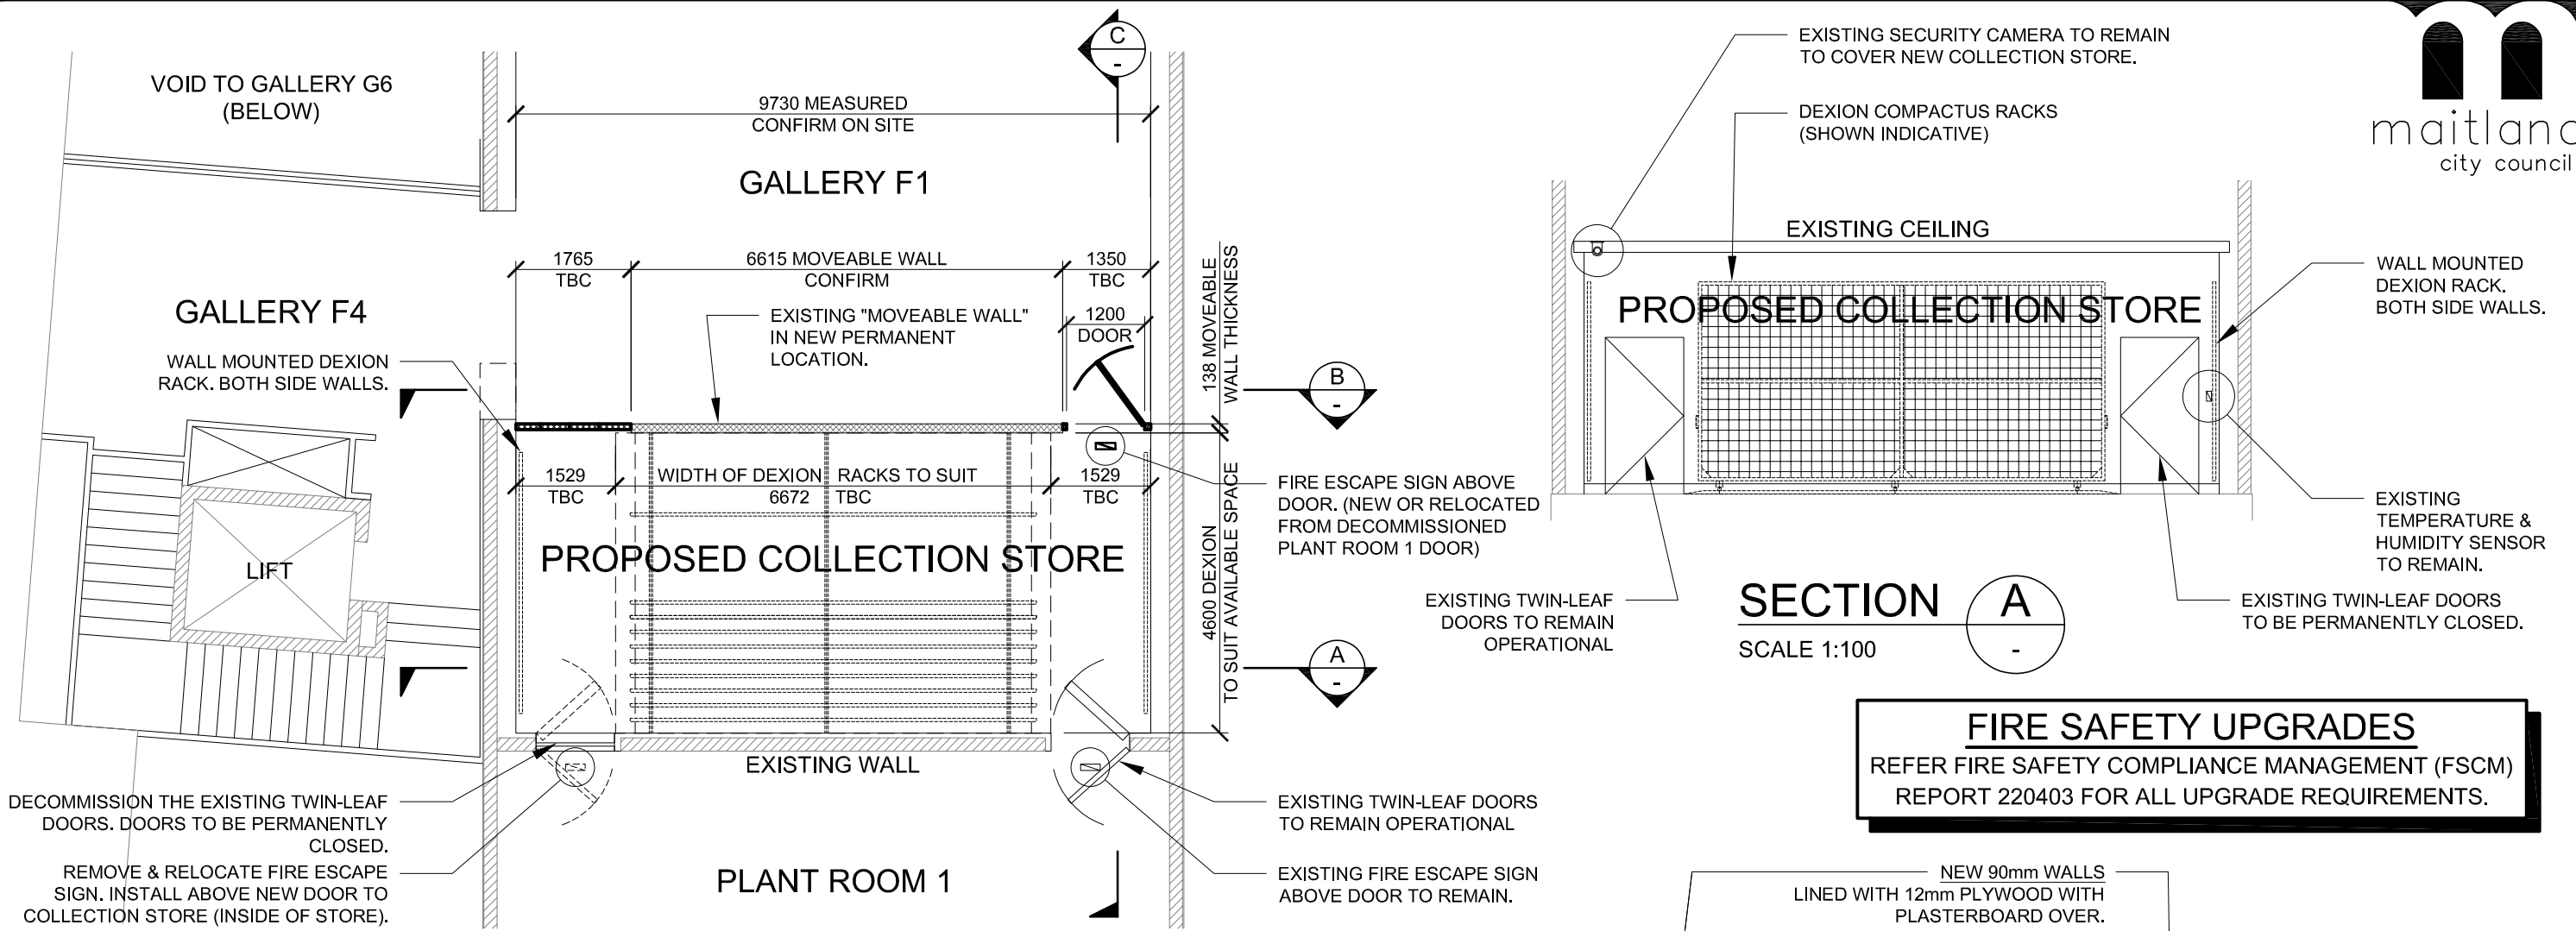

SECTION A
SCALE 1:100

FIRE SAFETY UPGRADES
REFER FIRE SAFETY COMPLIANCE MANAGEMENT (FSCM) REPORT 220403 FOR ALL UPGRADE REQUIREMENTS.

PROPOSED COLLECTION STORE - FIRST FLOOR

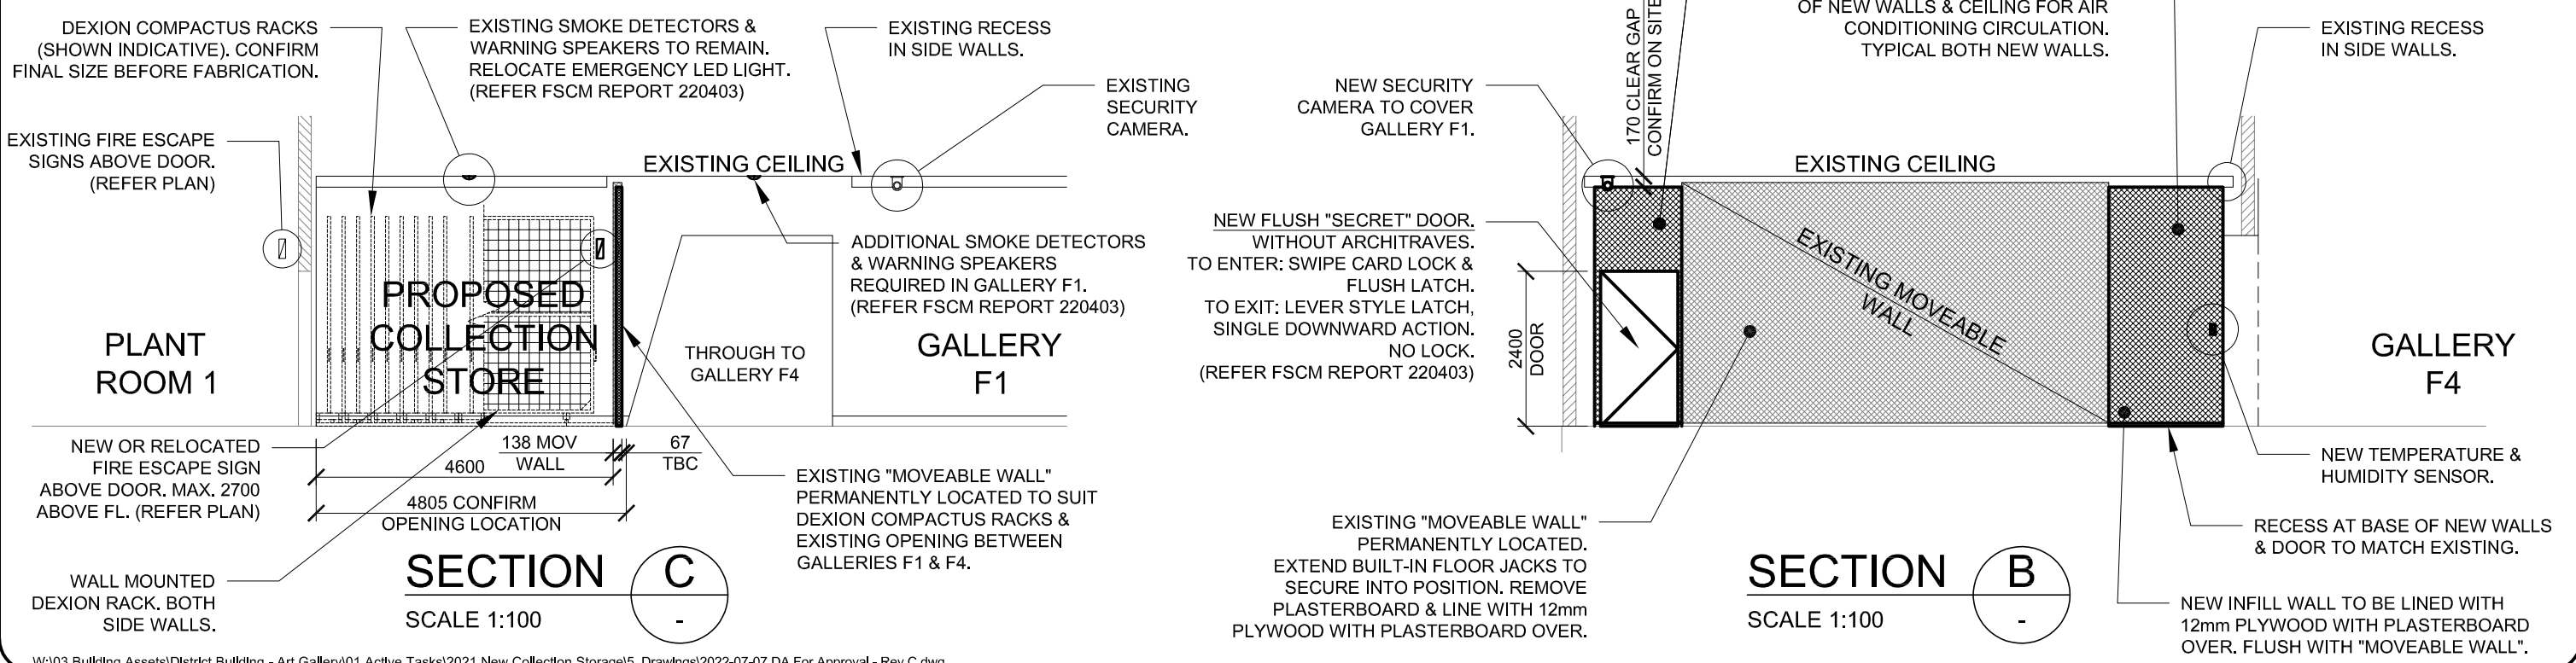

SECTION B
SCALE 1:100

W:\03 Building Assets\District Building - Art Gallery\01 Active Tasks\2021 New Collection Storage\5. Drawings\2022-07-07 DA For Approval - Rev C.dwg

C	FOR DEVELOPMENT APPROVAL - SITE PLAN ADDED. FSCM REQUIREMENTS	S.P.W.	07/07/2022
B	FOR DEVELOPMENT APPROVAL	S.P.W.	15/03/2022
A	FOR CONCEPT APPROVAL	S.P.W.	16/02/2021
SHEET REVISION		BY	DATE

FOR APPROVAL

RATIO @A3	
Horizontal Ratio:	Vertical Ratio:
SURVEYOR N/A	DATUM A.H.D.
DESIGNER S.Warner	DATE OF PLAN 16/02/2021

MAITLAND CITY COUNCIL
INFRASTRUCTURE & WORKS
285-287 HIGH STREET
P.O. BOX 220
MAITLAND 2320
PHONE: (02) 49349700
FAX (02) 49333209
DX 21613 MAITLAND

MAITLAND REGIONAL ART GALLERY
PROPOSED NEW COLLECTION STORAGE
FOR DEVELOPMENT APPROVAL
FLOOR LAYOUT PLAN & SECTIONS

PLAN No.
2101 - 1C
Sheet 2 of 2