

St James Anglican Church DEVELOPMENT APPLICATION PORCH & VESTRY WORKS

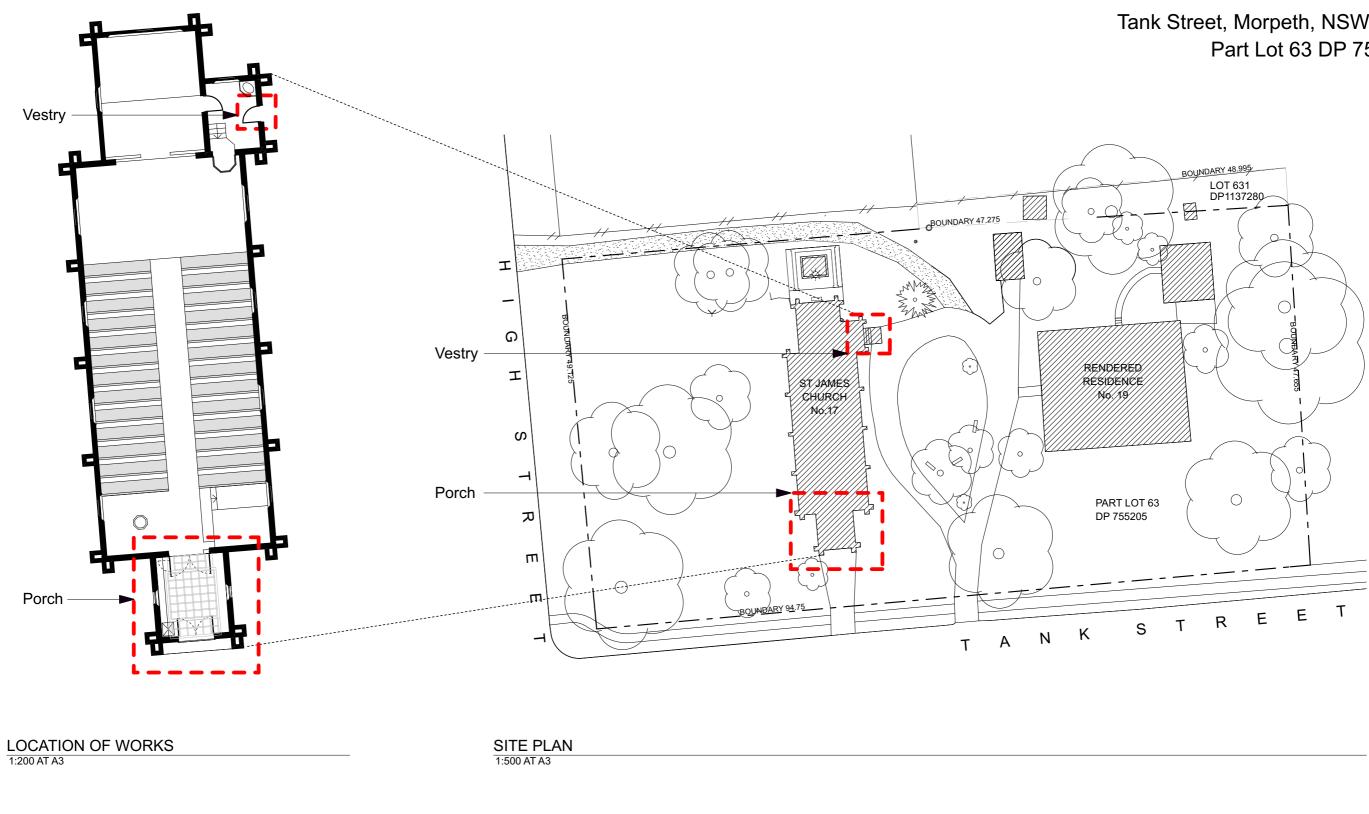

A TTEDTEA O Project Name:	e: Drav	rawing Title: 5	Scale:		Notes:	Rev Date	By	Chk Description
HERITAS St Jame	nes Church C	Cover Sheet	1:500, 1:200 at A3	\frown	Provided for information only. Not to be used as basis for construction works.	A 07/09/2017	JR	LB Concept
HERITAGE & CONSERVATION Tank Street		[Date: July 2017			B 05/10/2017	JR	LB Prelim DA
ABN 13 969 355 650 173 Russell Road New Lambton, NSW 2305 Morpeth, NS	ISW, 2321	roject No: Drawing No.: Issue:	Status:			C 11/05/2018	IR	LB Development Application
Nominated Architect Linda Babic NSW ARBN 6869 Client:		· · · · · · · · · · · · · · · · · · ·	Drawn By: JR Checked By: LB	\setminus \nearrow				
T 4957 8003 E mail@heritas.com.au Anglican Pa F 4957 8004 W www.heritas.com.au Anglican Pa	Parish of Morpeth		Plot Date: 11/5/18	\smile	© Heritas Architecture			

Tank Street, Morpeth, NSW 2321 Part Lot 63 DP 755205

LEGEND	
ТР	Timber plaques
FT	Floor tile
HR	Handrail
PF1	Paint finish 1
PF2	Paint finish 2
PF3	Paint finish 3
PL	Pendant light
BPE	Bronze plate edging
ВТ	Benchtop
С	Carcass
D	Doors
FP	Fixed panel
J01	Joinery item 01
J02	Joinery item 02
к	Kick
PPD	Pivot pocket door
PS	Pamphlet shelving

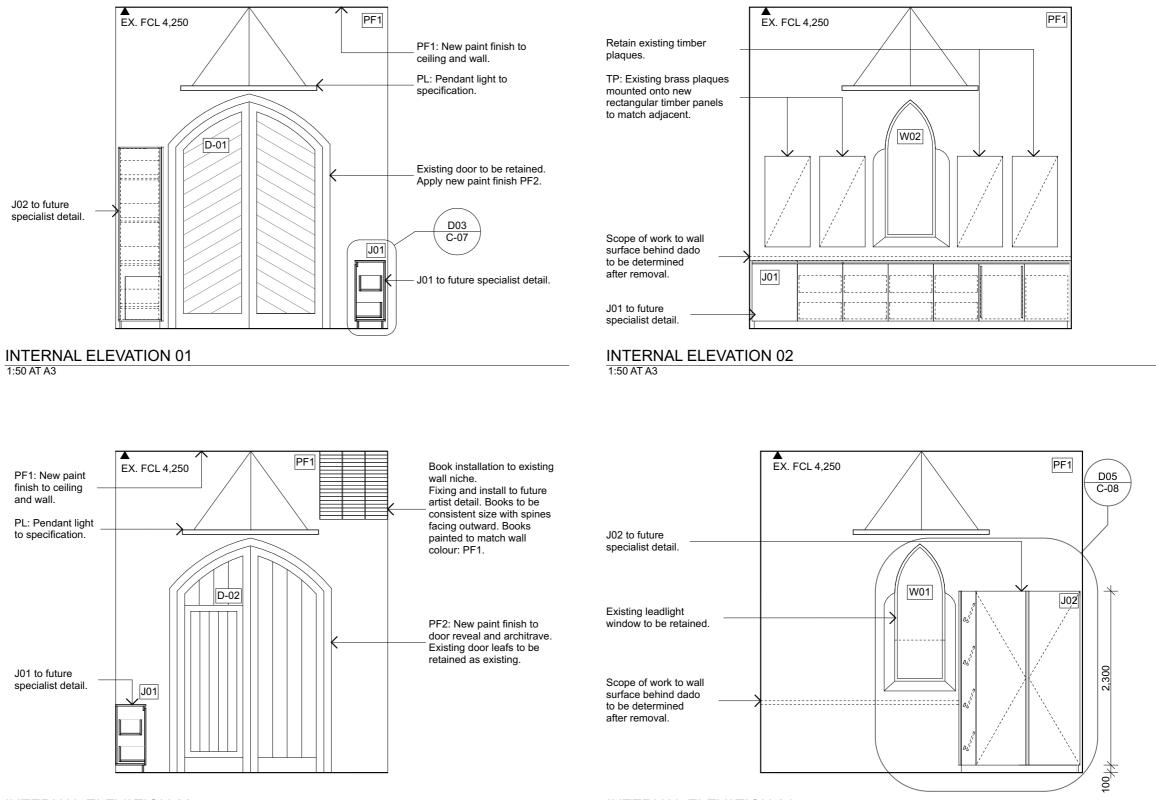


INTERNAL ELEVATION 03 1:50 AT A3 INTERNAL ELEVATION 04 1:50 AT A3

	Project Name: St James Church Tank Street	Drawing Title: Porch Internal Elevations	scale: 1:50 at A3 Date: July 2017	Notes: Provided for information only. Not to be used as basis for construction v
ABN 13 969 355 650 173 Russell Road New Lambton, NSW 2305 Nominated Architect Linda Babic NSW ARBN 6869	Morpeth, NSW, 2321 Client: Anglican Parish of Morpeth	Project No: Drawing No.: Issue: 171057 C-04 A	Status: Drawn By: JR Checked By: LB Plot Date: 11/5/18	© Heritas Architecture

	Rev	Date	Ву	Chk	Description
n works.	А	07/09/2017	JR	LB	Concept
	в	05/10/2017	JR	LB	Prelim DA
	С	11/05/2018	IR	LB	Development Application

LEGEND	
ТР	Timber plaques
FT	Floor tile
HR	Handrail
PF1	Paint finish 1
PF2	Paint finish 2
PF3	Paint finish 3
PL	Pendant light
BPE	Bronze plate edging
ВТ	Benchtop
С	Carcass
D	Doors
FP	Fixed panel
J01	Joinery item 01
J02	Joinery item 02
К	Kick
PPD	Pivot pocket door
PS	Pamphlet shelving

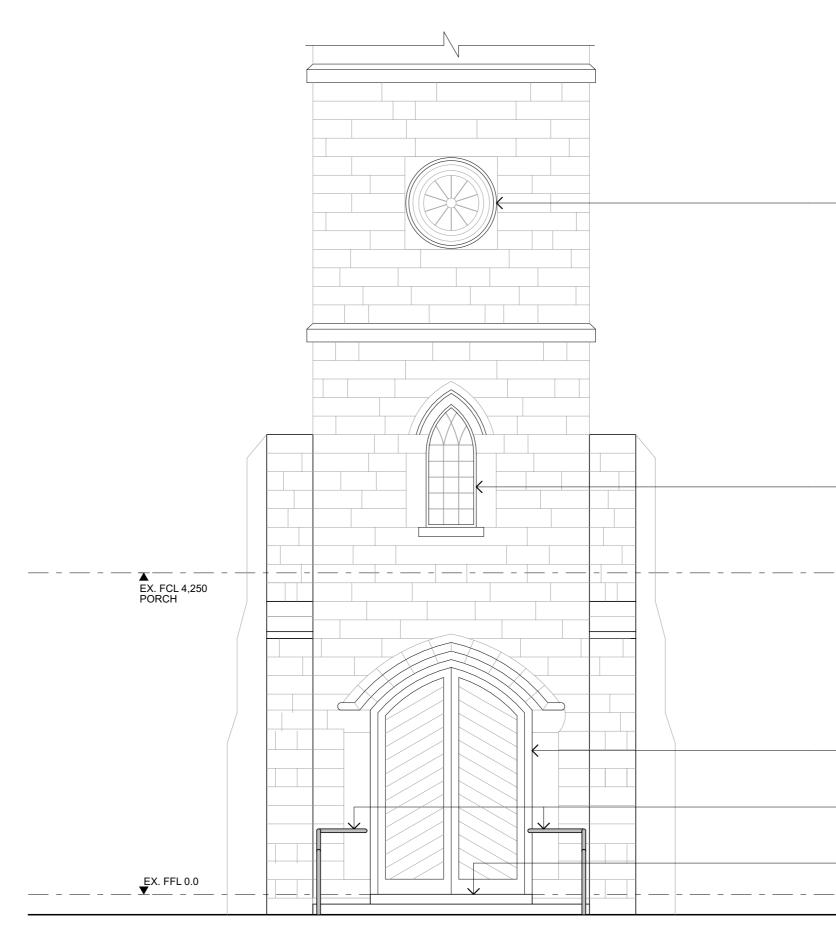

FRONT ELEVATION 1:50 AT A3

	Project Name:	Drawing Title:	Scale:		Notes:	Rev Date	By Ch	k Description
	St James Church	Elevation 06 - West Elevation	1:50 at A3		Provided for information only. Not to be used as basis for construction works.	A 07/09/2017	JR LB	Concept
HERITAGE & CONSERVATION Ta	ank Street		Date: July 2017			B 05/10/2017	JR LB	Prelim DA
	lorpeth, NSW, 2321	Project No: Drawing No.: Issue:	Status: Drawn By: JR			C 11/05/2018	IR LB	Development Application
Nominated Architect Linda Babic NSW ARBN 6869	Client:		Checked By: LB	\checkmark				
F 4957 8003 E manufernas.com.au A	Anglican Parish of Morpeth	171057 C-05 A	Plot Date: 11/5/18		© Heritas Architecture			

PF1: Apply new paint finish to – existing window frame and glazing bars.

PF1: Apply new paint finish to existing window bars.


PF2: Apply new paint finish to existing window frame.

Existing door to be retained. – Apply new paint finish: PF2 to door leaf, frame and reveal.

- HR: New handrail to spec.

Patch and repair crack to – existing step. Apply new paint finish: PF3.


LEGEND	
TP	Timber plaques
FT	Floor tile
HR	Handrail
PF1	Paint finish 1
PF2	Paint finish 2
PF3	Paint finish 3
PL	Pendant light
BPE	Bronze plate edging
вт	Benchtop
С	Carcass
D	Doors
FP	Fixed panel
J01	Joinery item 01
J02	Joinery item 02
к	Kick
PPD	Pivot pocket door
PS	Pamphlet shelving

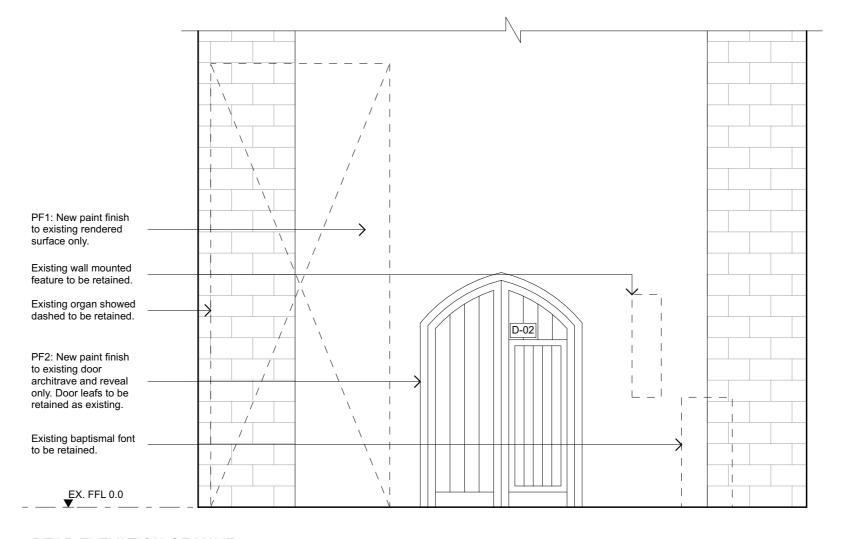

REAR ELEVATION OF NAVE

AILEDITAC	Project Name:	Drawing Title:	Scale:	Notes:	Rev Date	Ву	Chk Description
A HEKIIAS	St James Church	Elevation 07 - Rear of Nave Elevation	1:50 at A3	Provided for information only. Not to be used as basis for construction works.	A 07/09/201	7 JR	LB Concept
HERITAGE & CONSERVATION	Tank Street		Date: July 2017		B 05/10/201	7 JR	LB Prelim DA
ABN 13 969 355 650 173 Russell Road New Lambton, NSW 2305	Morpeth, NSW, 2321	Project No: Drawing No.: Issue:	Status: Drawn By: JR		C 11/05/201	8 IR	LB Development Application
Nominated Architect Linda Babic NSW ARBN 6869 T 4957 8003 E mail@heritas.com.au	Client:		Checked By: LB				
F 4957 8003 E maii@nentas.com.au F 4957 8004 W www.heritas.com.au	Anglican Parish of Morpeth	171057 C-06 A	Plot Date: 11/5/18	© Heritas Architecture			

LEGEND	
ТР	Timber plaques
FT	Floor tile
HR	Handrail
PF1	Paint finish 1
PF2	Paint finish 2
PF3	Paint finish 3
PL	Pendant light
BPE	Bronze plate edging
ВТ	Benchtop
С	Carcass
D	Doors
FP	Fixed panel
J01	Joinery item 01
J02	Joinery item 02
к	Kick
PPD	Pivot pocket door
PS	Pamphlet shelving

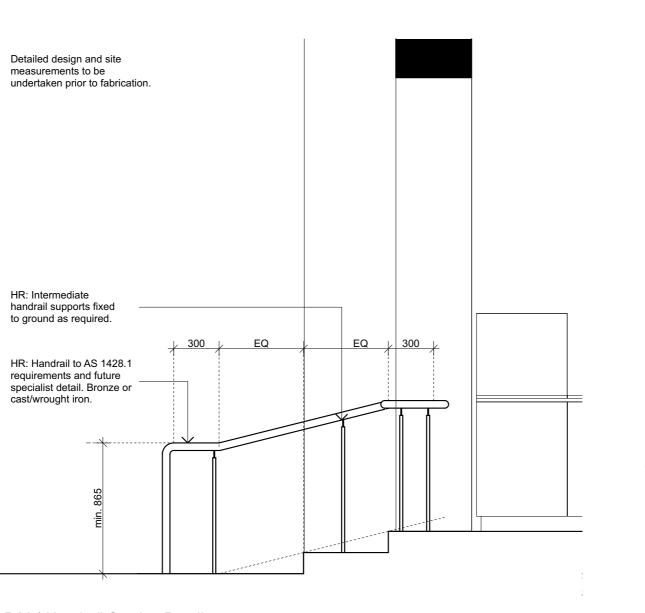

D09 | Handrail Section Detail



ATTEDITAC	Project Name:	Drawing Title:	Scale:	Notes:	Rev Date	By C	hk Description
A HEKIIAS	St James Church	Handrail Details	1:25, 1:50 at A3	Provided for information only. Not to be used as basis for construction works.	A 07/09/2017	JR L	B Concept
HERITAGE & CONSERVATION	Tank Street		Date: July 2017		B 05/10/2017	JR L	B Prelim DA
ABN 13 969 355 650 173 Russell Road New Lambton, NSW 2305	Morpeth, NSW, 2321	Project No: Drawing No.: Issue:	Status:		C 11/05/2018	IR L	B Development Application
Nominated Architect Linda Babic NSW ARBN 6869		Projectivo. Drawing Ivo. Issue.	Drawn By: JR				
T 4957 8003 E mail@heritas.com.au	Client:		Checked By: LB				
F 4957 8004 W www.heritas.com.au	Anglican Parish of Morpeth	171057 C-09 A	Plot Date: 11/5/18	© Heritas Architecture			

