




**ELEVATION D**  
SCALE 1:400

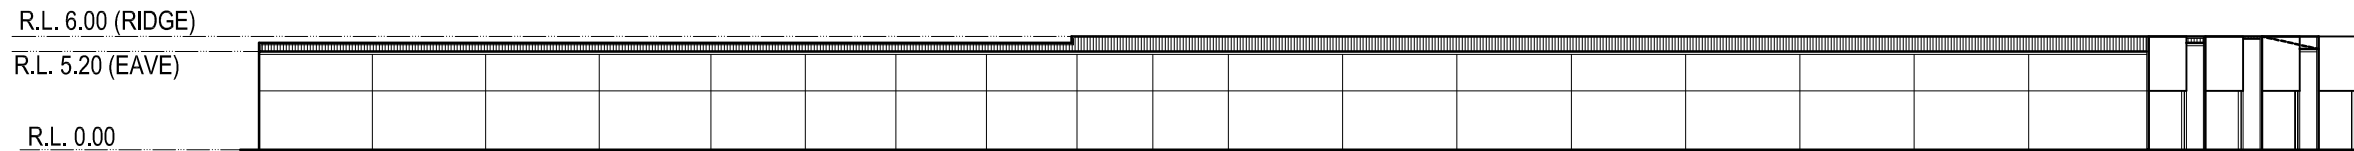

**ELEVATION A**  
SCALE 1:400

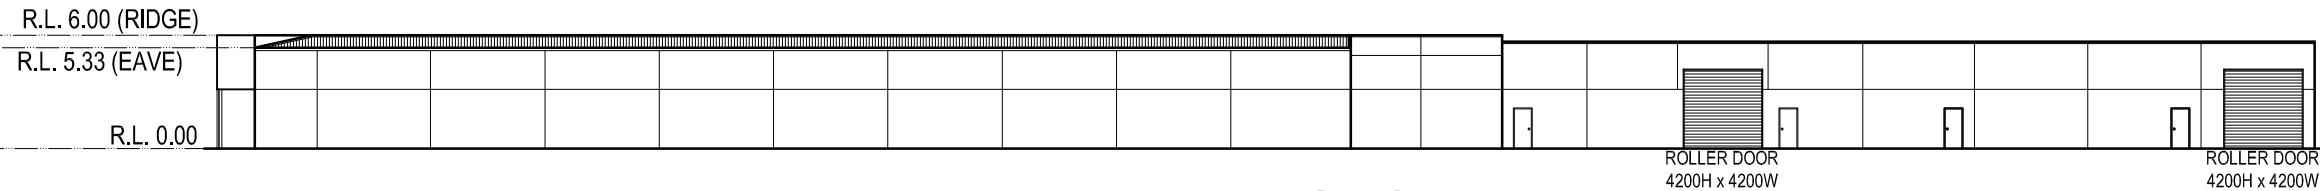

**ELEVATION C**  
SCALE 1:400

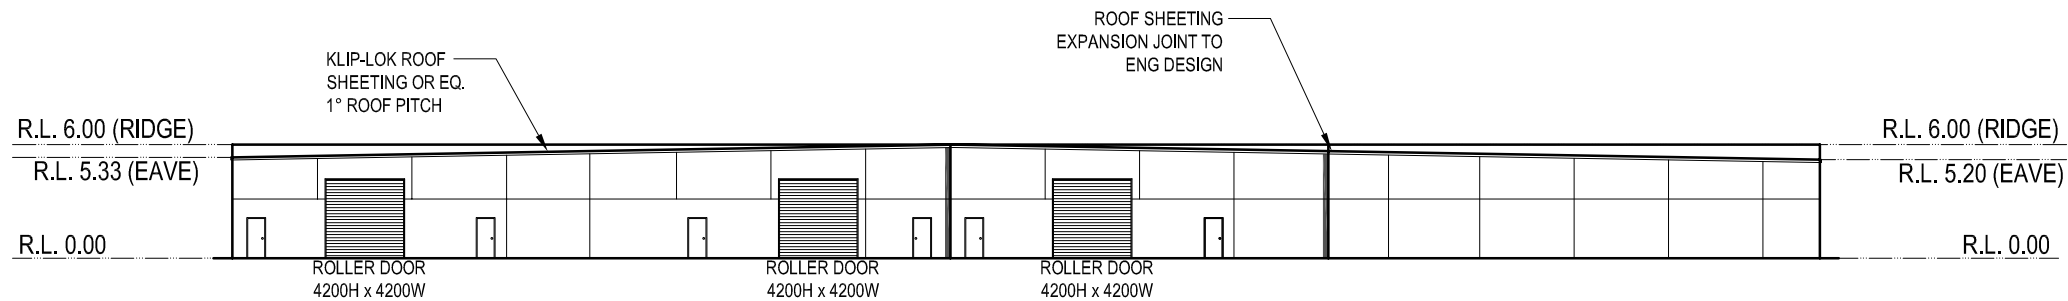

**ELEVATION B**  
SCALE 1:400

|     |                  |            |
|-----|------------------|------------|
| 8   | PA DOORS         | 30.03.2021 |
| 7   | GENERAL REVISION | 25.03.2021 |
| 11  | GENERAL REVISION | 20.07.2021 |
| 9   | CHANGED LAYOUT   | 04.04.2021 |
| REV | DESCRIPTION      | DATE       |

WARRICK MORLEY DRAFTING SERVICES  
"GREENWOOD"  
BIMBI NSW 2810  
PH (02) 63471102  
EMAIL: warrick@wmdrafting.com




ENGINEER  
CLIENT  
COPYRIGHT  
THESE PLANS ARE THE PROPERTY OF WARRICK MORLEY DRAFTING SERVICES AND MAY NOT BE USED, COPIED OR REPRODUCED IN WHOLE OR PART WITHOUT THE WRITTEN PERMISSION OF WARRICK MORLEY.


CLIENT

PROPOSED DEVELOPMENT  
435 NEW ENGLAND HWY  
RUTHERFORD


|               |                           |                              |                      |
|---------------|---------------------------|------------------------------|----------------------|
| ELEVATIONS    |                           | PROJECT No.<br><b>W20029</b> |                      |
| DRAWN<br>W.M. | SCALE (A3 SHEET)<br>1:400 | REVISION<br><b>11</b>        | DWG No.<br><b>03</b> |

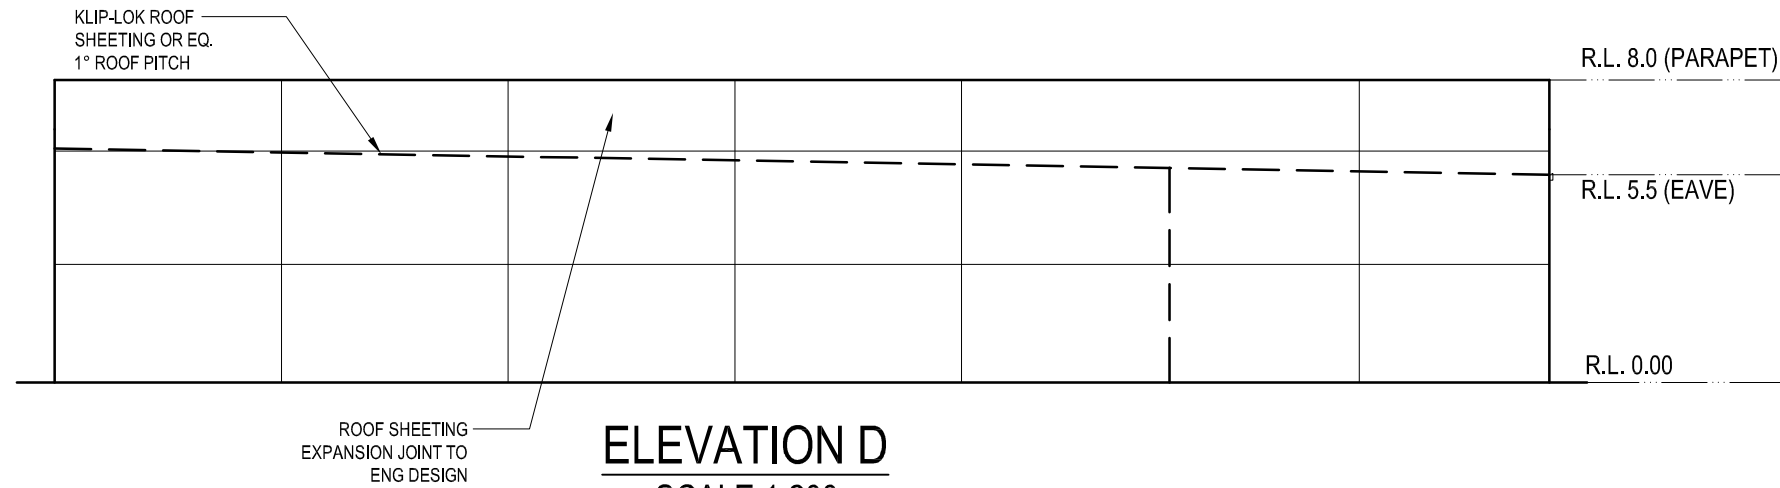


**ELEVATION D**  
SCALE 1:200

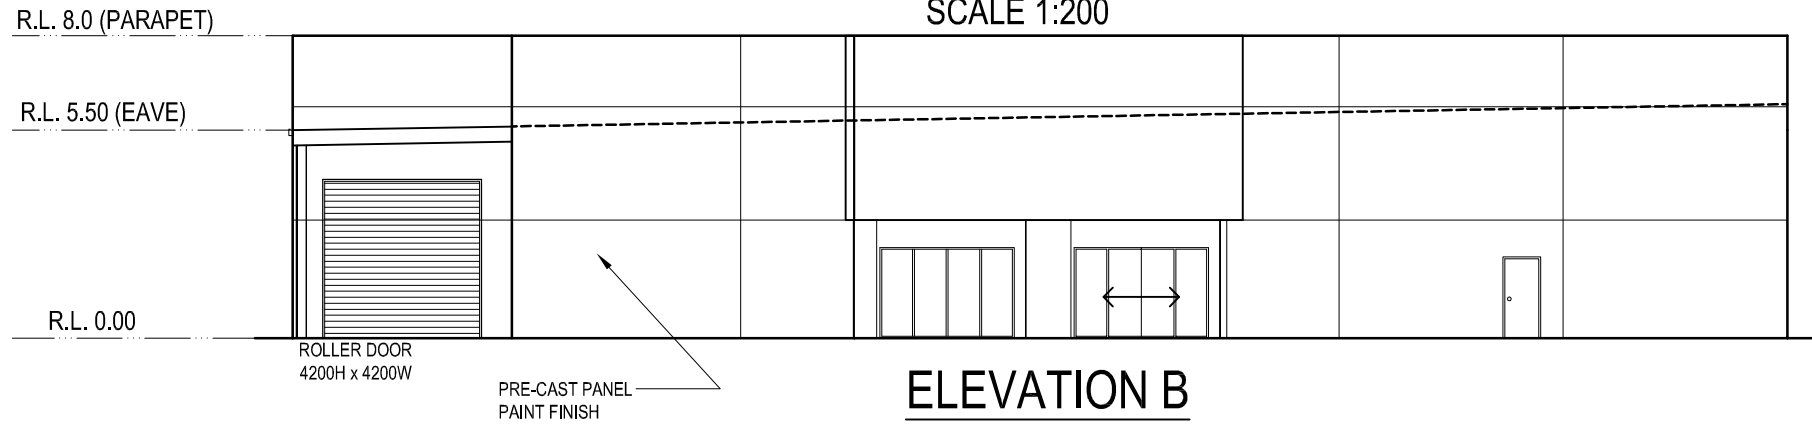

**ELEVATION B**  
SCALE 1:200

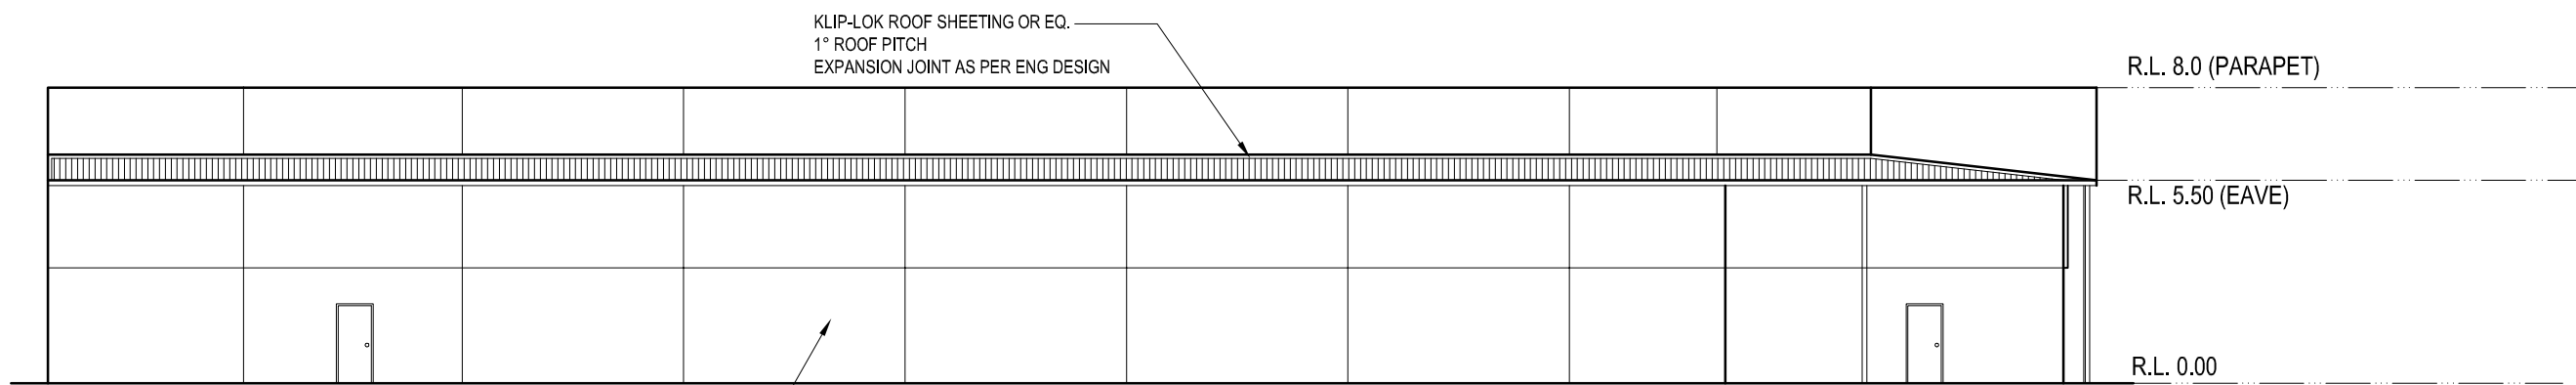

**ELEVATION C**  
SCALE 1:200

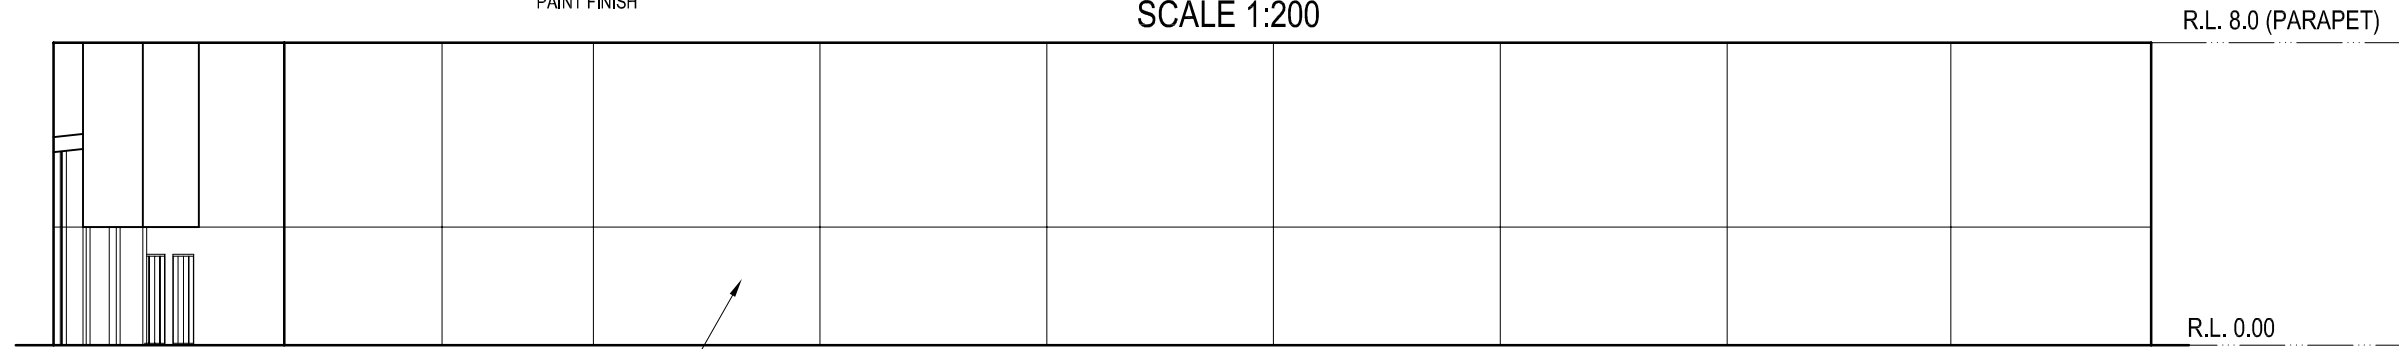

**ELEVATION A**  
SCALE 1:200

| REV | DESCRIPTION    | DATE       |
|-----|----------------|------------|
| 9   | CHANGED LAYOUT | 04.04.2021 |
| 8   | PA DOORS       | 30.03.2021 |
| 7   | ORIGINAL ISSUE | 25.03.2021 |

WARRICK MORLEY DRAFTING SERVICES  
"GREENWOOD"  
BIMBI NSW 2810  
PH (02) 63471102  
EMAIL: warrick@wmdrafting.com




ENGINEER  
CLIENT  
COPYRIGHT  
THESE PLANS ARE THE PROPERTY OF WARRICK MORLEY DRAFTING SERVICES AND MAY NOT BE USED, COPIED OR REPRODUCED IN WHOLE OR PART WITHOUT THE WRITTEN PERMISSION OF WARRICK MORLEY.


PROPOSED DEVELOPMENT  
435 NEW ENGLAND HWY  
RUTHERFORD

| ELEVATIONS    |                           |
|---------------|---------------------------|
| DRAWN<br>W.M. | SCALE (A3 SHEET)<br>1:200 |


| PROJECT No. |         |
|-------------|---------|
| W20029      |         |
| REVISION    | DWG No. |
| 11          | 05      |

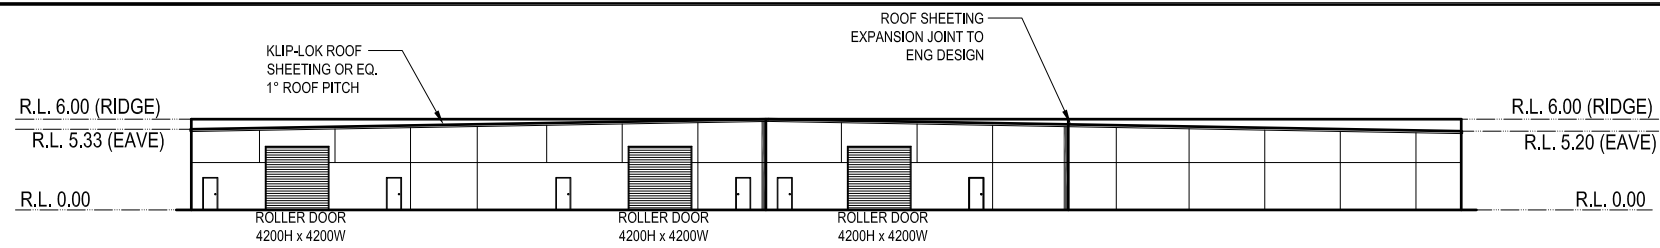


**SOUTH ELEVATION UNITS A,B,C& D**  
SCALE 1:500

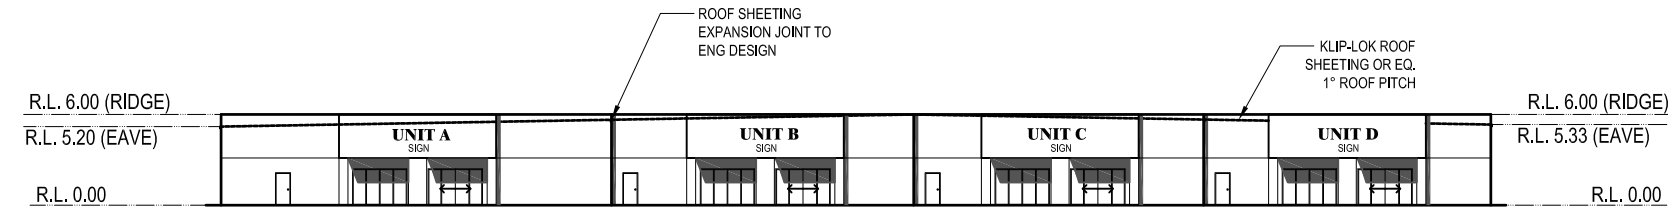


**NORTH ELEVATION UNITS A,B,C& D**  
SCALE 1:500

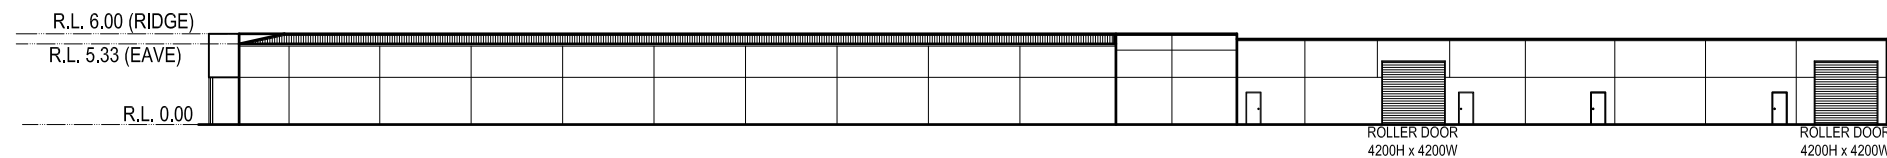


**WEST ELEVATION UNITS A,B,C& D**  
SCALE 1:500

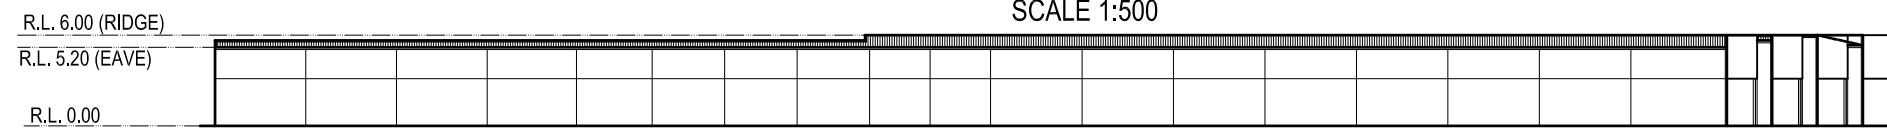


**EAST ELEVATION UNITS A,B,C& D**  
SCALE 1:500

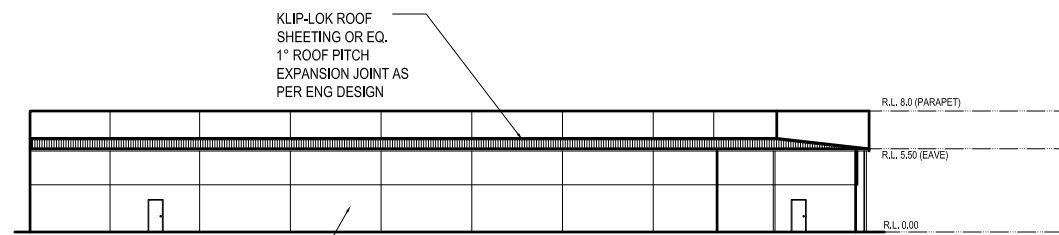


**SOUTH ELEVATION UNIT E**  
SCALE 1:500

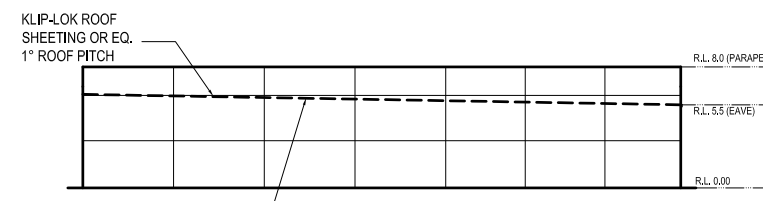

**WEST ELEVATION UNIT E**  
SCALE 1:500

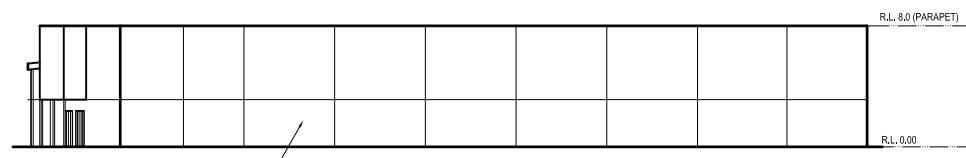

**NORTH ELEVATION UNIT E**  
SCALE 1:500

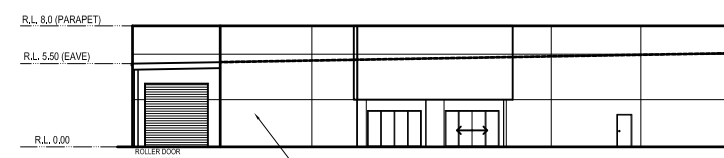

**EAST ELEVATION UNIT E**  
SCALE 1:500

|     |                    |            |
|-----|--------------------|------------|
| 7   | ADDED GCA DESIGN   | 24.03.2021 |
| 6   | CHANGED LAYOUT     | 09.03.2021 |
| 10  | CHANGED CARPARKING | 21.05.2021 |
| 11  | CHANGED LAYOUT     | 15.07.2021 |
| REV | DESCRIPTION        | DATE       |

WARRICK MORLEY DRAFTING SERVICES  
"GREENWOOD"  
BIMBI NSW 2810  
PH (02) 63471102  
EMAIL: warrick@wmdrafting.com



ENGINEER  
CLIENT  
COPYRIGHT  
THESE PLANS ARE THE PROPERTY OF WARRICK MORLEY DRAFTING SERVICES AND MAY NOT BE USED, COPIED OR REPRODUCED IN WHOLE OR PART WITHOUT THE WRITTEN PERMISSION OF WARRICK MORLEY.

CLIENT

PROPOSED DEVELOPMENT  
435 NEW ENGLAND HWY  
RUTHERFORD

|                   |                           |                              |                      |
|-------------------|---------------------------|------------------------------|----------------------|
| NOTIFICATION PLAN |                           | PROJECT No.<br><b>W20029</b> |                      |
| DRAWN<br>W.M.     | SCALE (A3 SHEET)<br>1:500 | REVISION<br><b>11</b>        | DWG No.<br><b>11</b> |