

A Issued for DA approval  
Revision Amendment


PB 20/5/22  
By Date



The Grace Building  
G01, 1 Layton Street  
Camperdown NSW 2050  
Cnr Pyrmont Bridge Road & Mallett Street  
t 02 9557 2288  
f 02 9557 2287  
w www.archb.com.au  
Registered Architect 5387  
ABN 87 123 916 807

Project 416 High Street Maitland  
NEW RESIDENTIAL DEVELOPMENT  
Client Glen Greedy  
Title NORTH ELEVATIONS

|                  |                       |                          |
|------------------|-----------------------|--------------------------|
| Drawn By<br>PB   | Dwg Date:<br>March 22 | Project No.<br>2217      |
| Checked By<br>AB | Scale<br>1:100@A3     | Drawing No. Rev<br>A07 A |

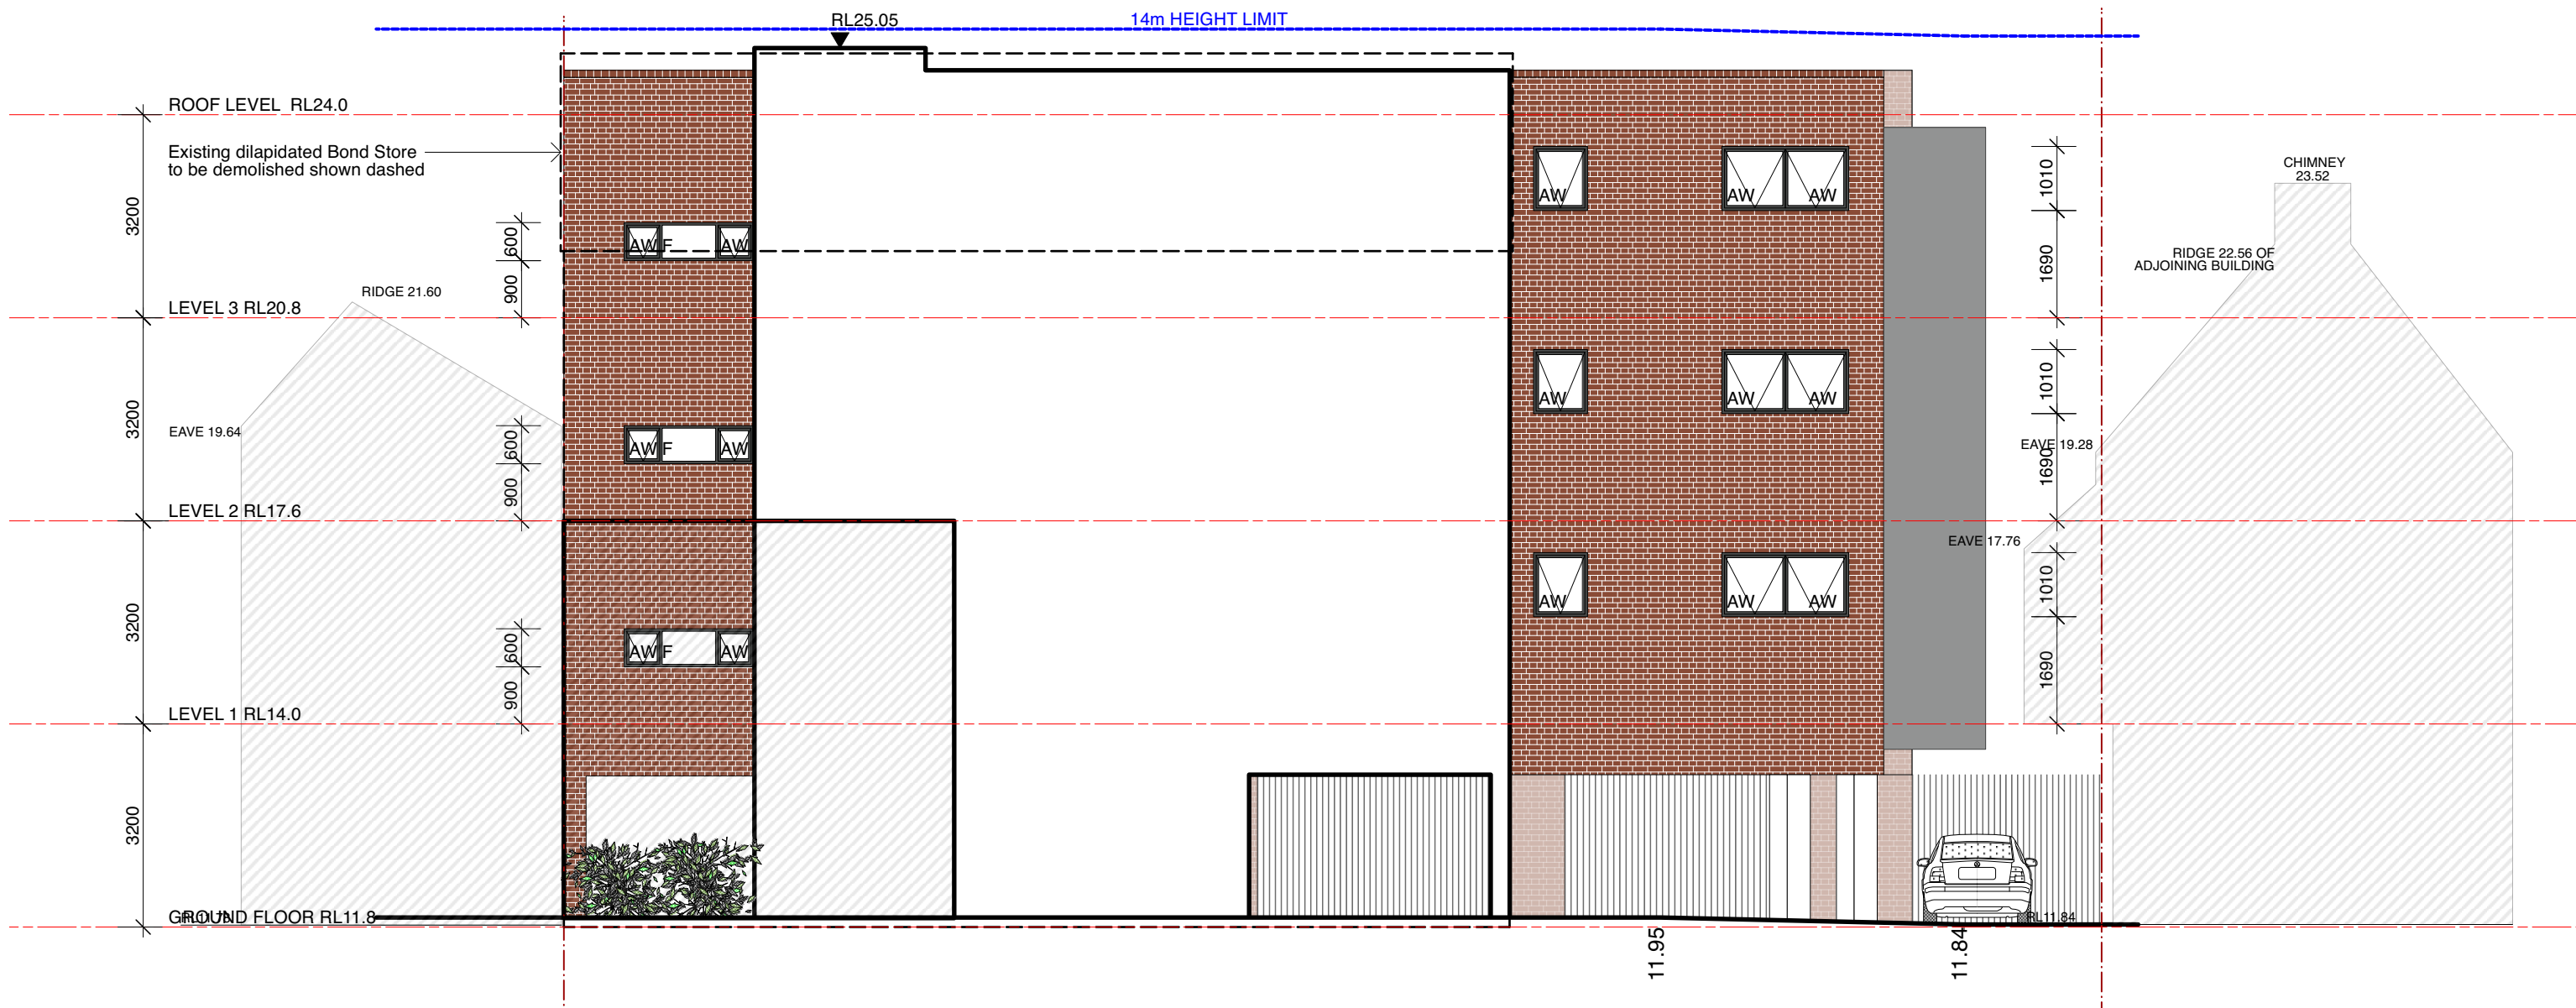


A  
Revision  
Issued for DA approval  
Amendment  
PB  
By  
20/5/22  
Date



The Grace Building  
G01, 1 Layton Street  
Camperdown NSW 2050  
Cnr Pyrmont Bridge Road & Mallett Street  
t 02 9557 2288  
f 02 9557 2287  
w www.archb.com.au  
Registered Architect 5387  
ABN 87 123 916 807

Project  
416 High Street Maitland  
NEW RESIDENTIAL DEVELOPMENT  
Client  
Glen Greedy  
Title  
SOUTH ELEVATIONS

|                  |                       |                          |
|------------------|-----------------------|--------------------------|
| Drawn By<br>PB   | Dwg Date:<br>March 22 | Project No.<br>2217      |
| Checked By<br>AB | Scale<br>1:100@A3     | Drawing No. Rev<br>A08 A |

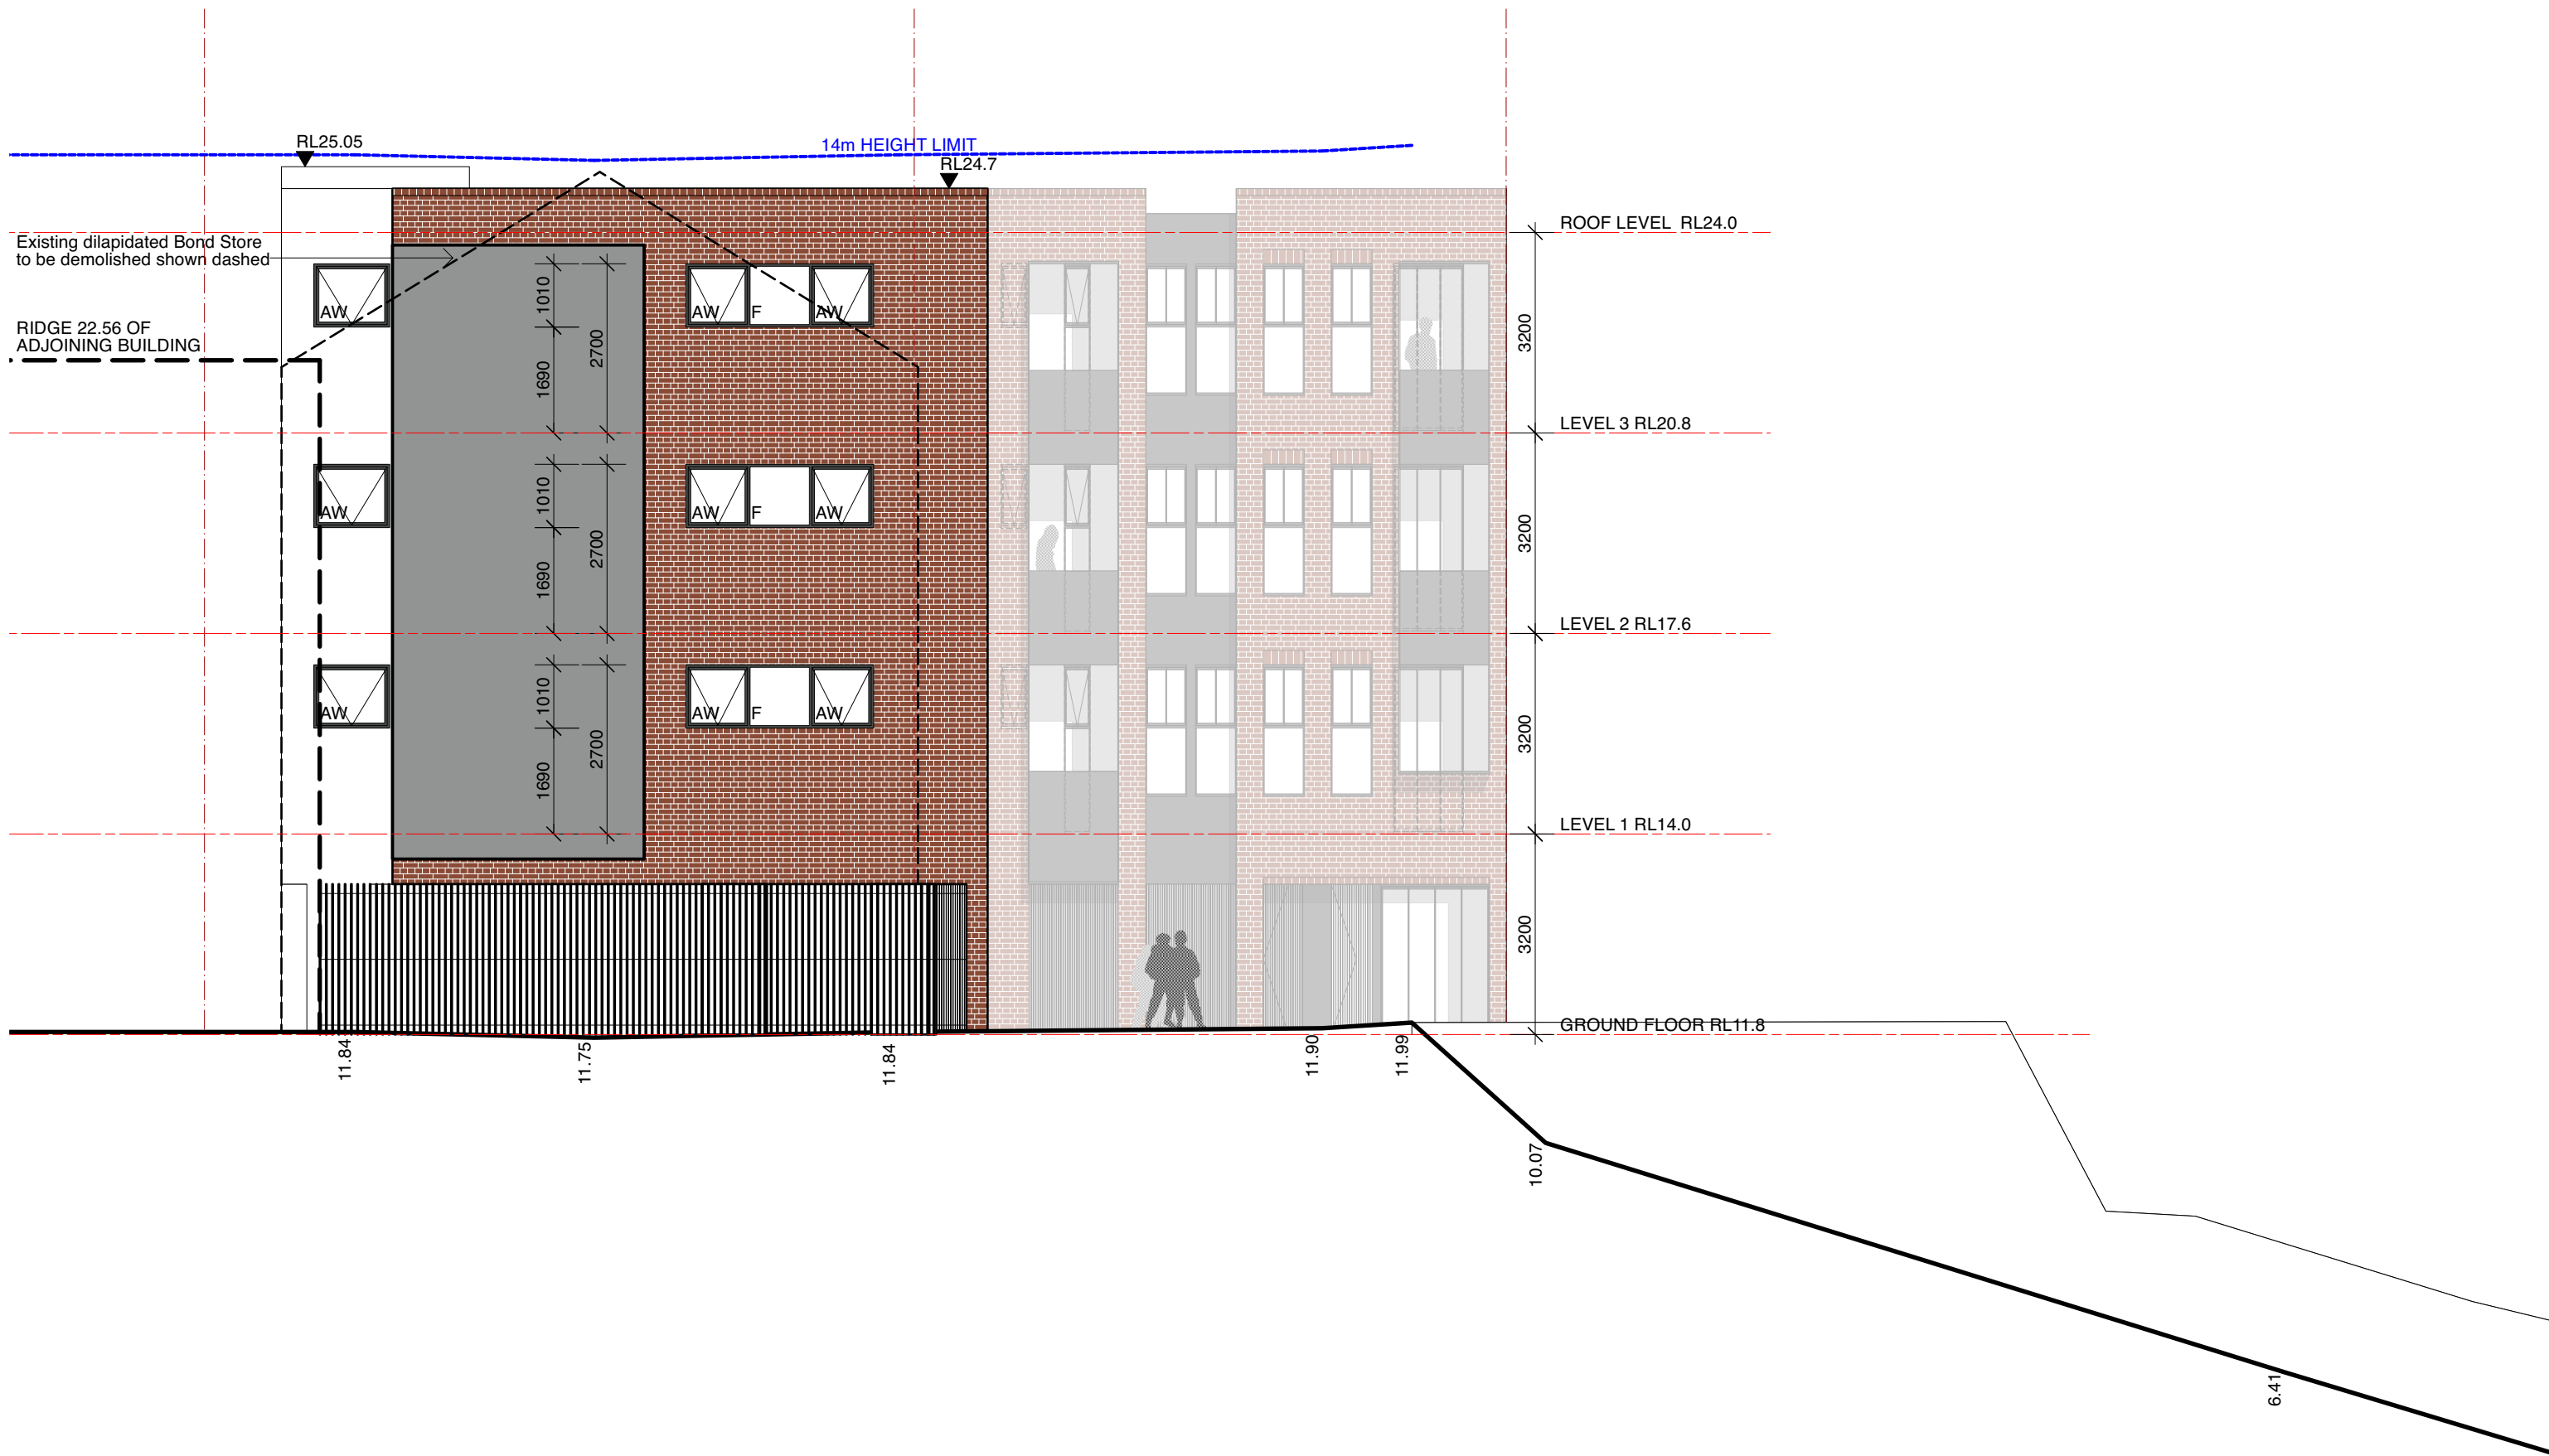

A Issued for DA approval  
Revision Amendment


PB 20/5/22  
By Date



The Grace Building  
G01, 1 Layton Street  
Camperdown NSW 2050  
Cnr Pyrmont Bridge Road & Mallett Street  
t 02 9557 2288  
f 02 9557 2287  
w www.archb.com.au  
Registered Architect 5387  
ABN 87 123 916 807

Project 416 High Street Maitland  
NEW RESIDENTIAL DEVELOPMENT  
Client Glen Greedy  
Title EAST ELEVATIONS

|                  |                       |                          |
|------------------|-----------------------|--------------------------|
| Drawn By<br>PB   | Dwg Date:<br>March 22 | Project No.<br>2217      |
| Checked By<br>AB | Scale<br>1:100@A3     | Drawing No. Rev<br>A09 A |

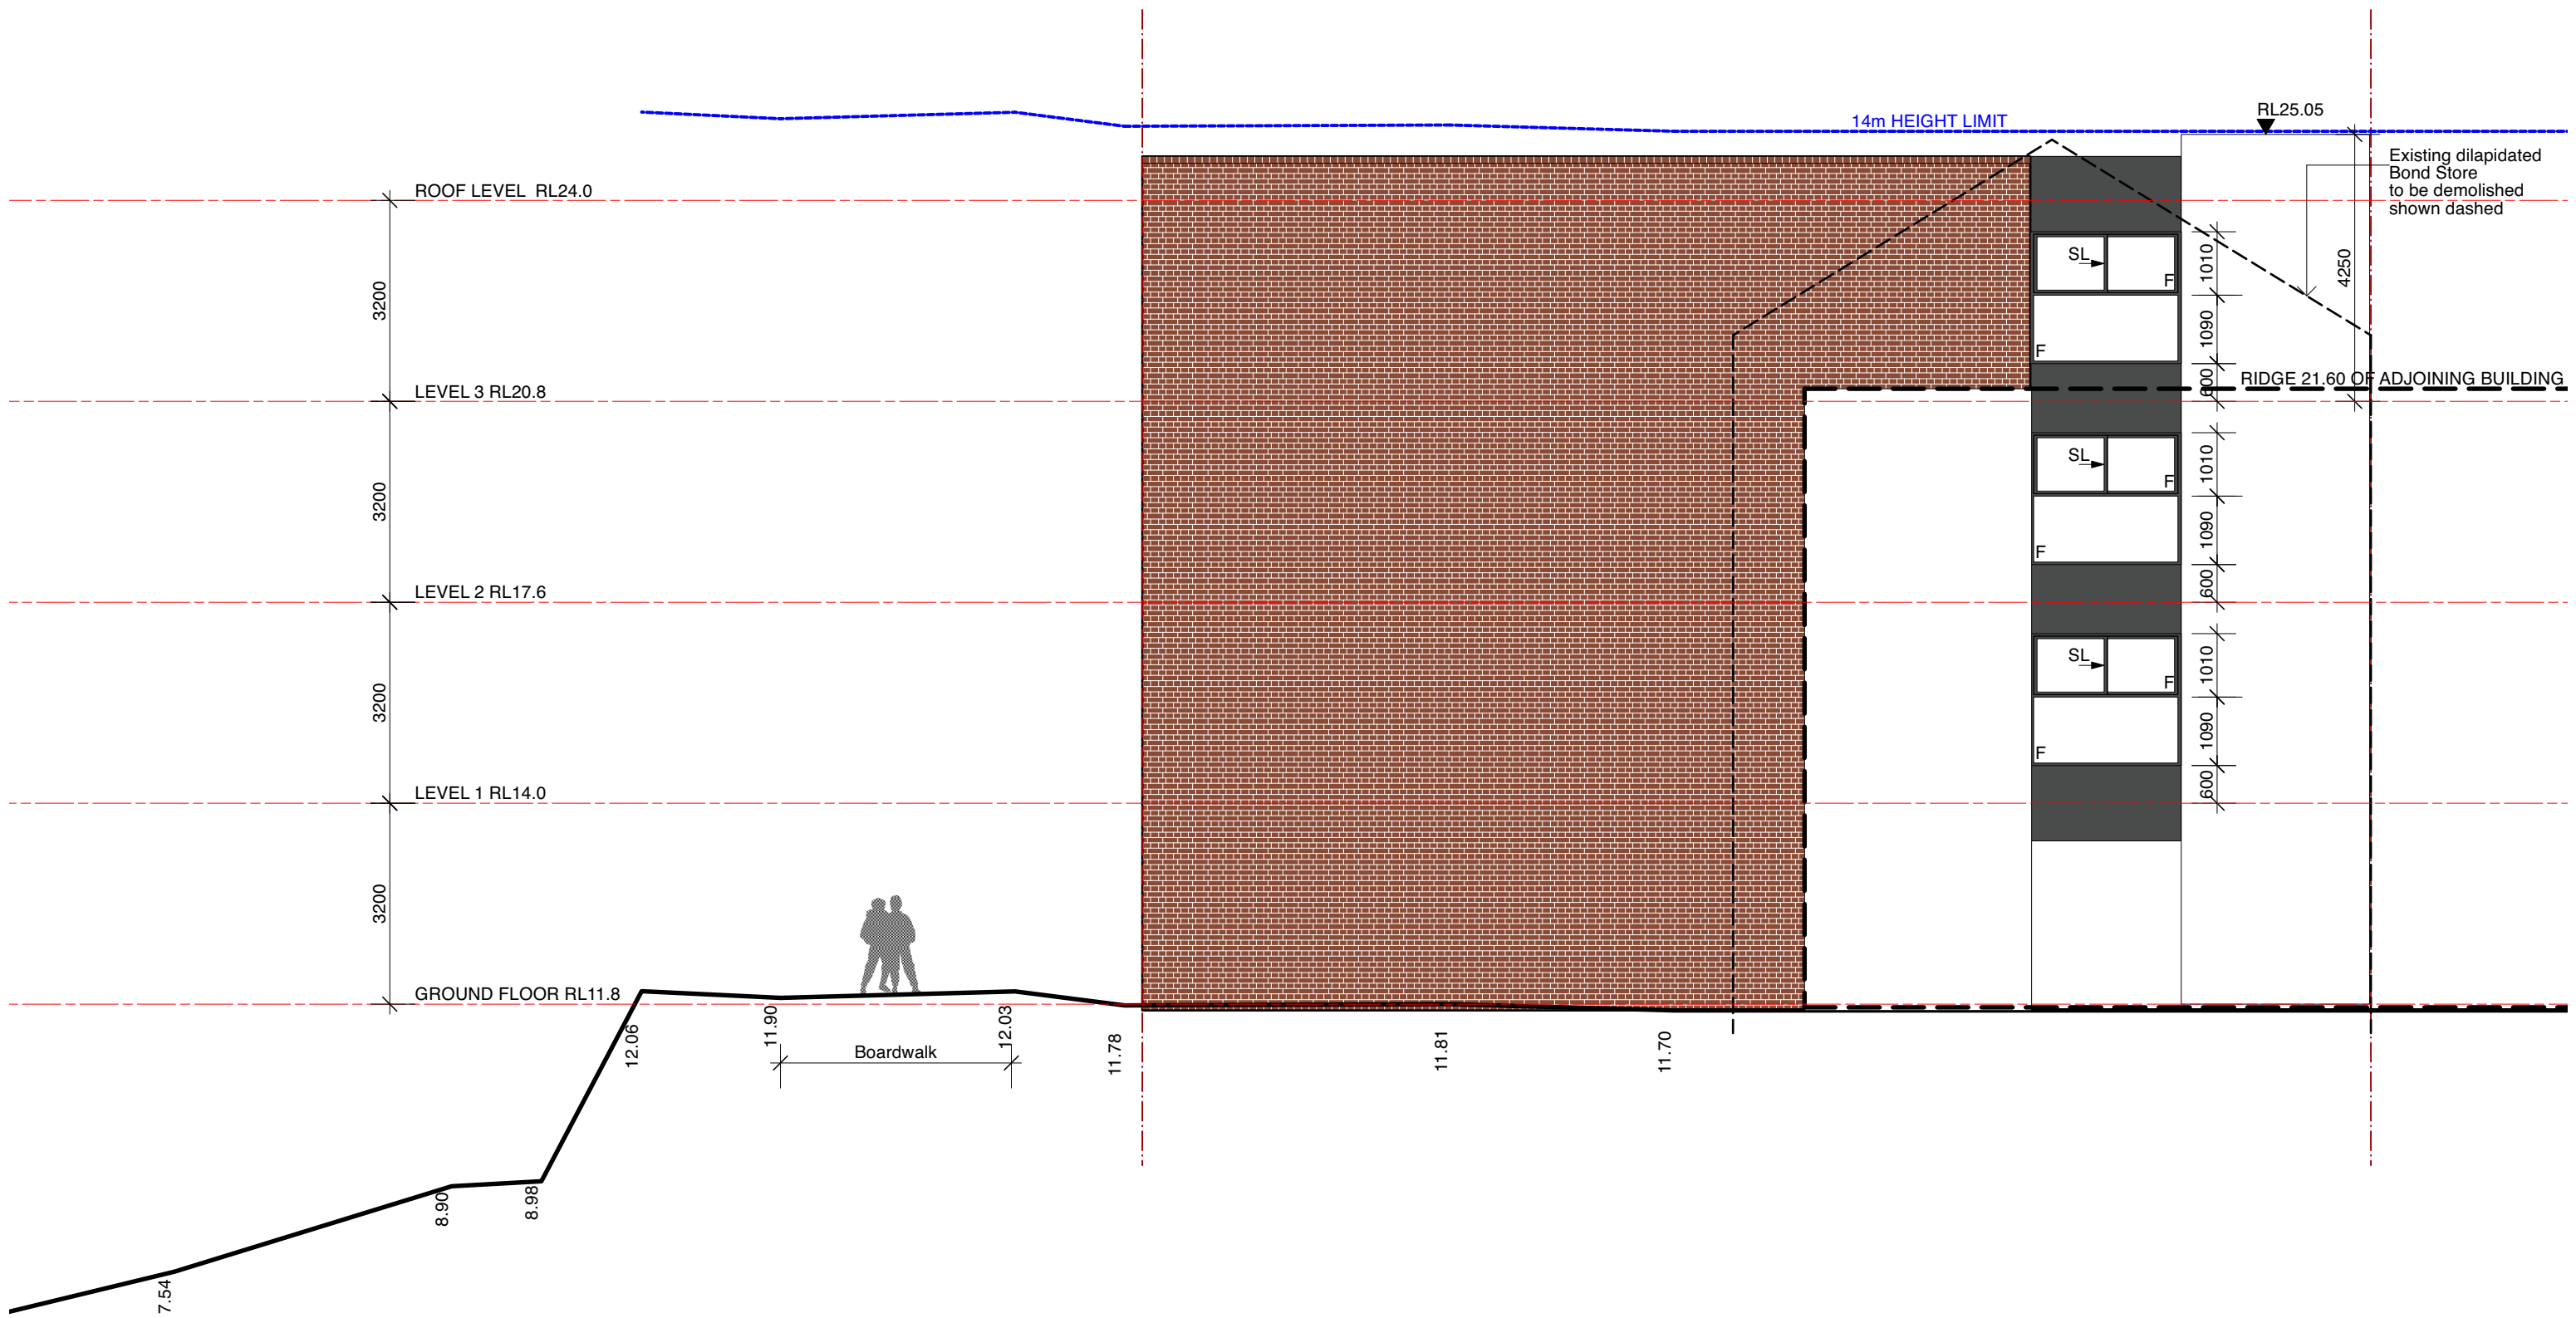

A Issued for DA approval  
Revision Amendment

PB 20/5/22  
By Date



The Grace Building  
G01, 1 Layton Street  
Camperdown NSW 2050  
Cnr Pyrmont Bridge Road & Mallett Street  
t 02 9557 2288  
f 02 9557 2287  
w www.archb.com.au  
Registered Architect 5387  
ABN 87 123 916 807

Project 416 High Street Maitland  
NEW RESIDENTIAL DEVELOPMENT  
Client Glen Greedy  
Title WEST ELEVATIONS

|                  |                       |                          |
|------------------|-----------------------|--------------------------|
| Drawn By<br>PB   | Dwg Date:<br>March 22 | Project No.<br>2217      |
| Checked By<br>AB | Scale<br>1:100@A3     | Drawing No. Rev<br>A10 A |