




Site Plan





Front Elevation

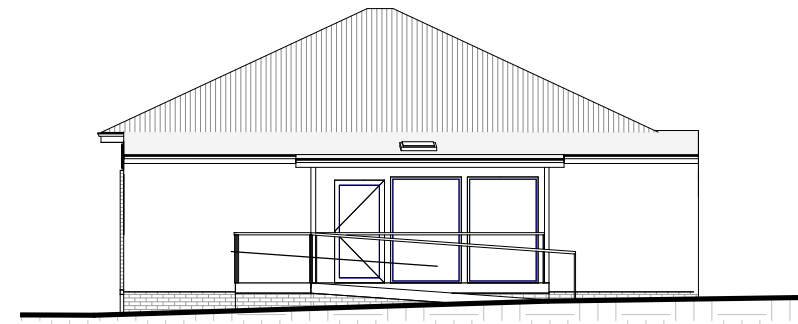

Rear Elevation

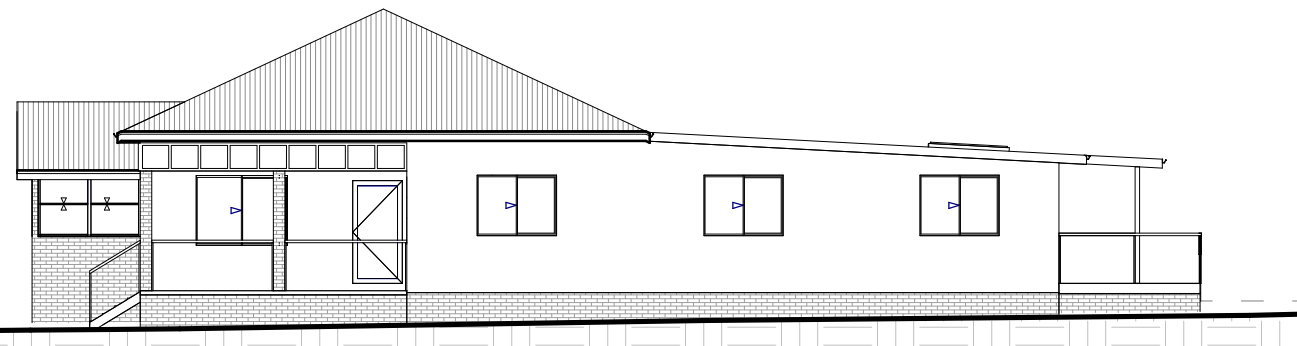 

North East Elevation

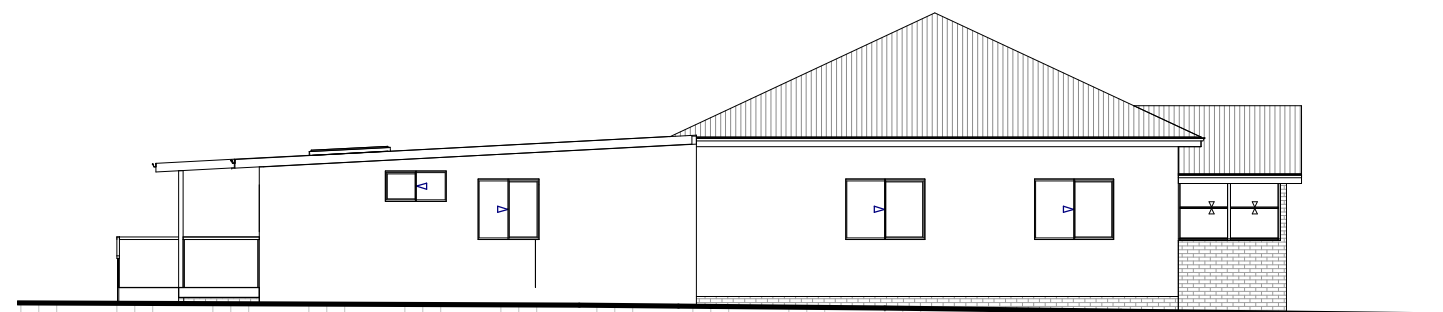 

South West Elevation



Superdraft Australia Pty Ltd  
P 1300 939 740  
W www.superdraft.com.au

Copyright Superdraft.  
The information, ideas & concepts contained in this document is/are confidential. The recipient(s) of this document is/are prohibited from disclosing such information, ideas and concepts to any person without prior written consent of the copyright holder.

Notification Plan

PROPOSED MEDICAL CENTRE

DA

Sebastian Land Pty Ltd

Lot 1, No. 33 Brunswick St,  
East Maitland NSW 2323 (DP37283)

Designed By AS  
Job No: SD22-6325  
Page No: A.11  
Scale @ A3 As indicated

Rev E  
Date 8/08/2022 7:24:39 PM  
Drawn By AS  
Amendment Signage included - issued for DA