

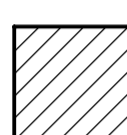


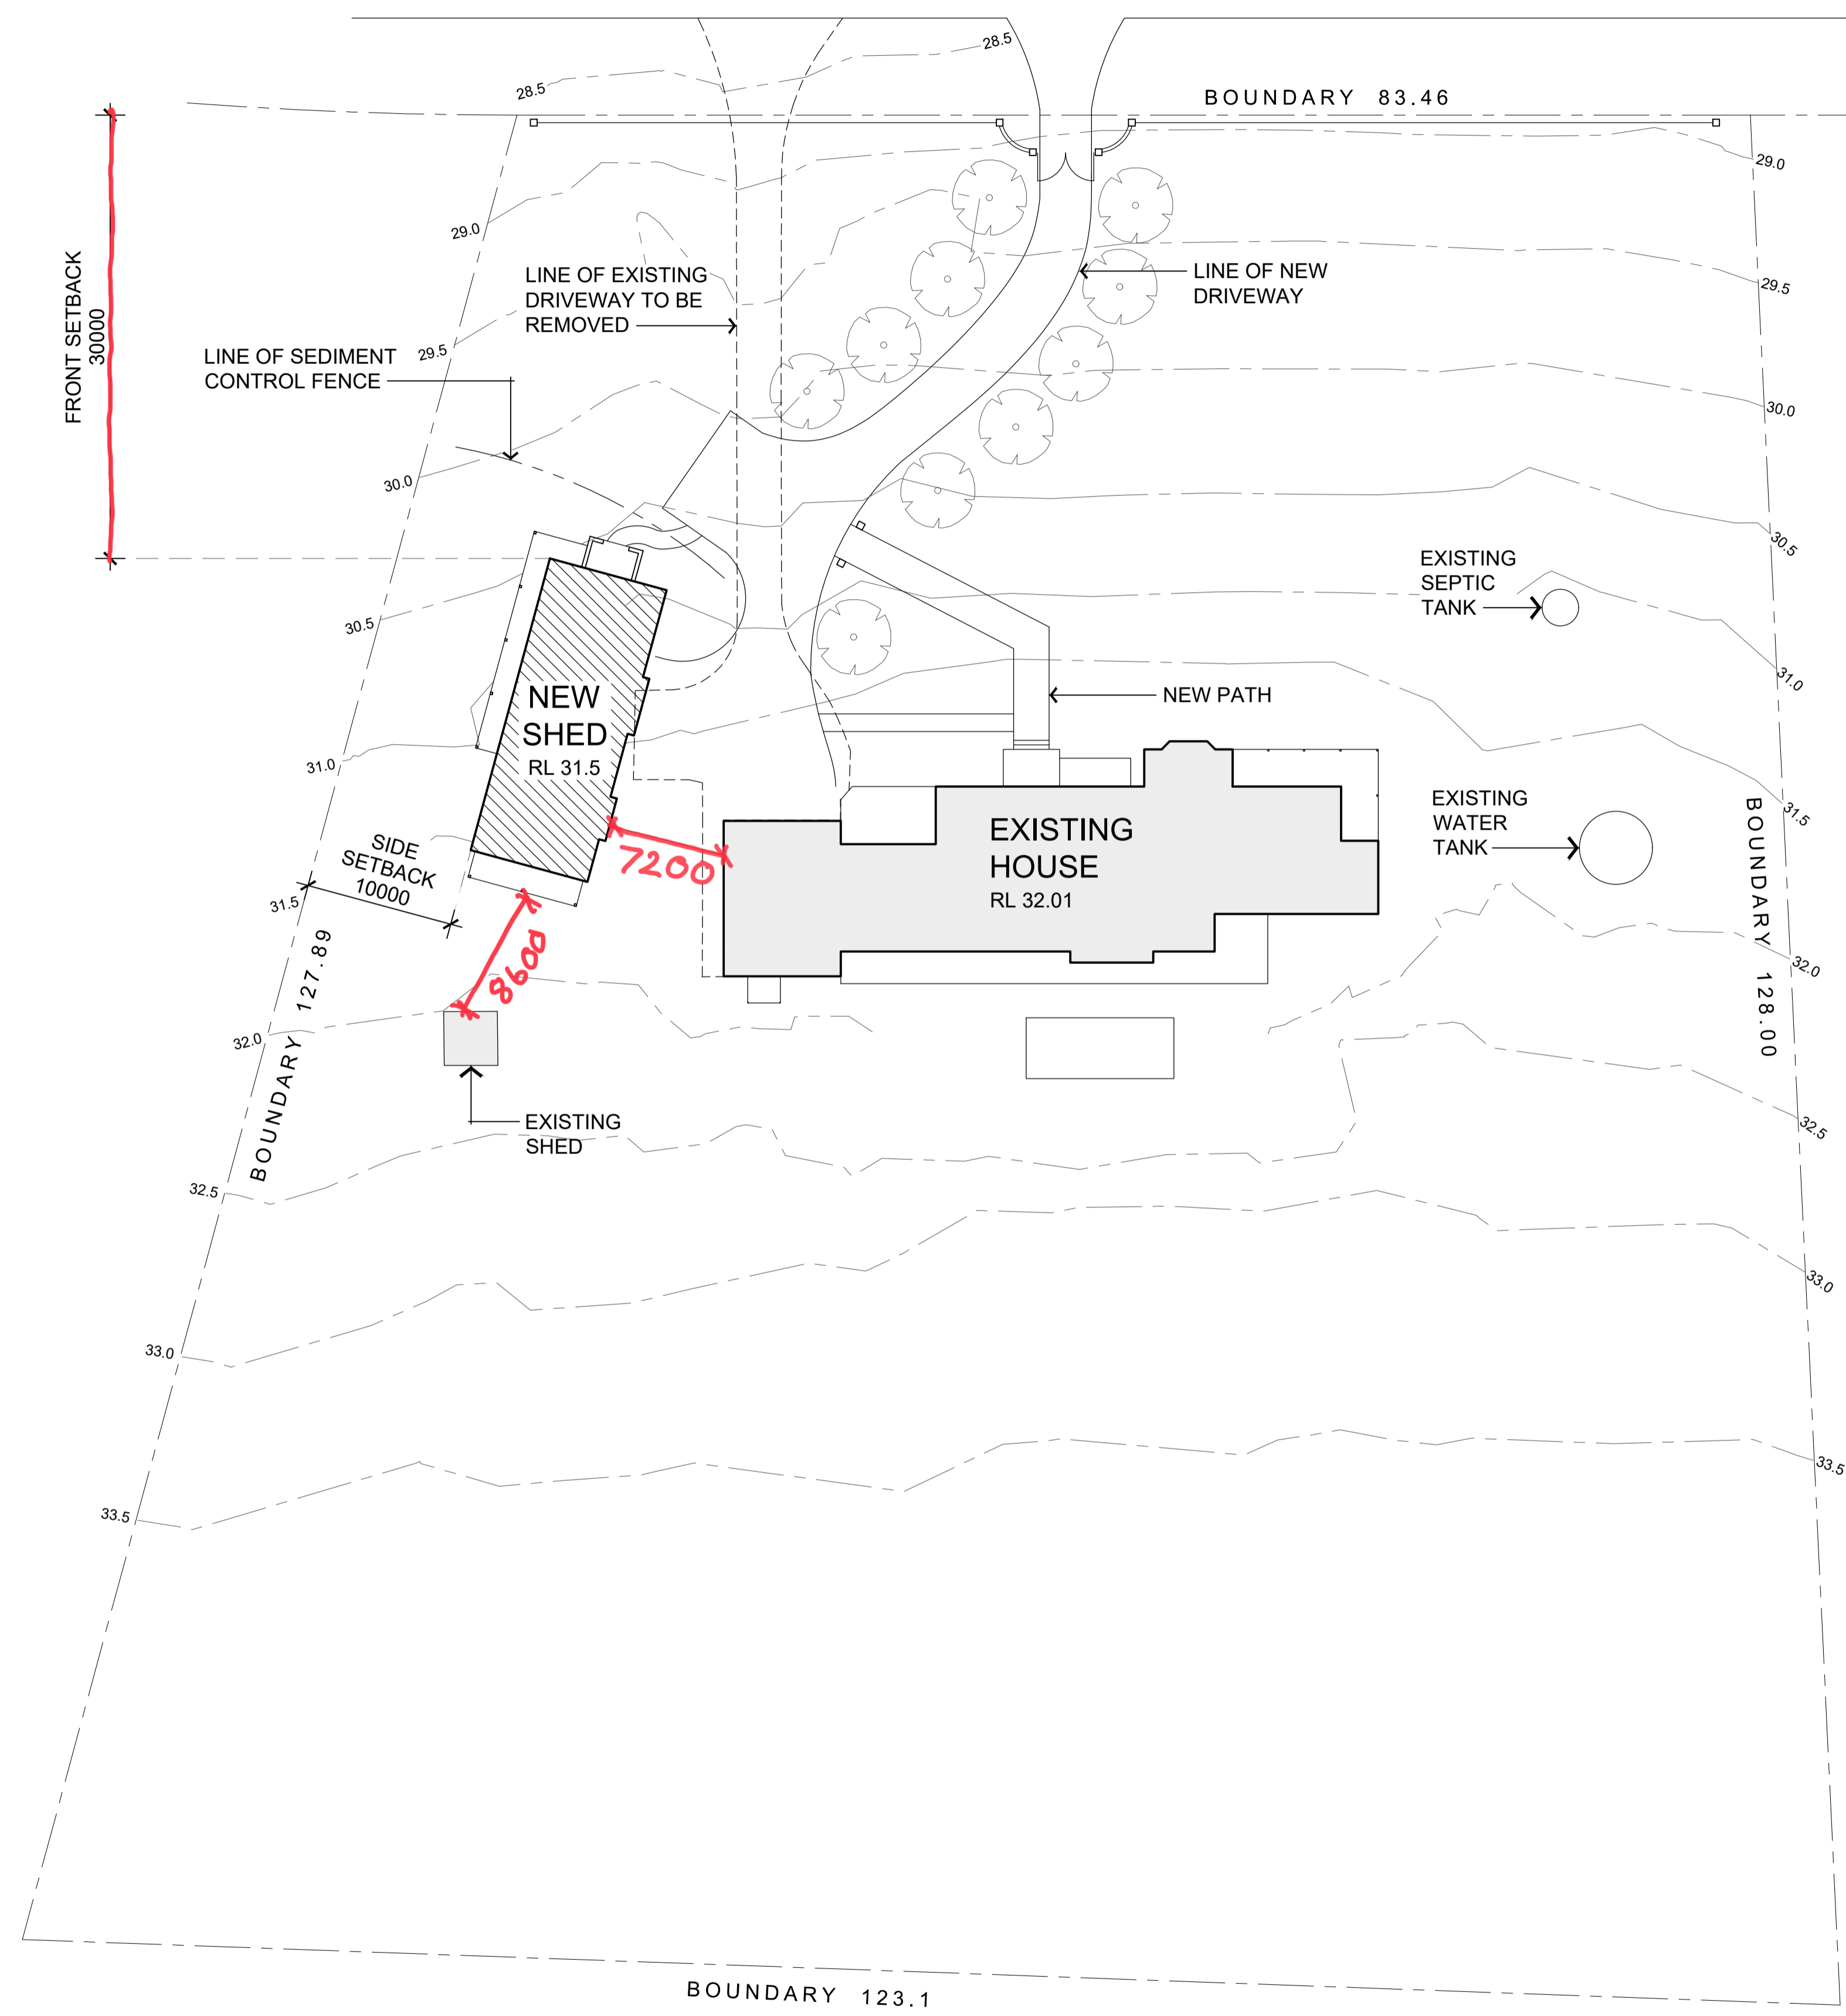


FOREST HILL DRIVE



LEGEND

-  EXISTING BUILDINGS
-  PROPOSED SHED
-  EXISTING CONTOUR
-  SEDIMENT CONTROL FENCE

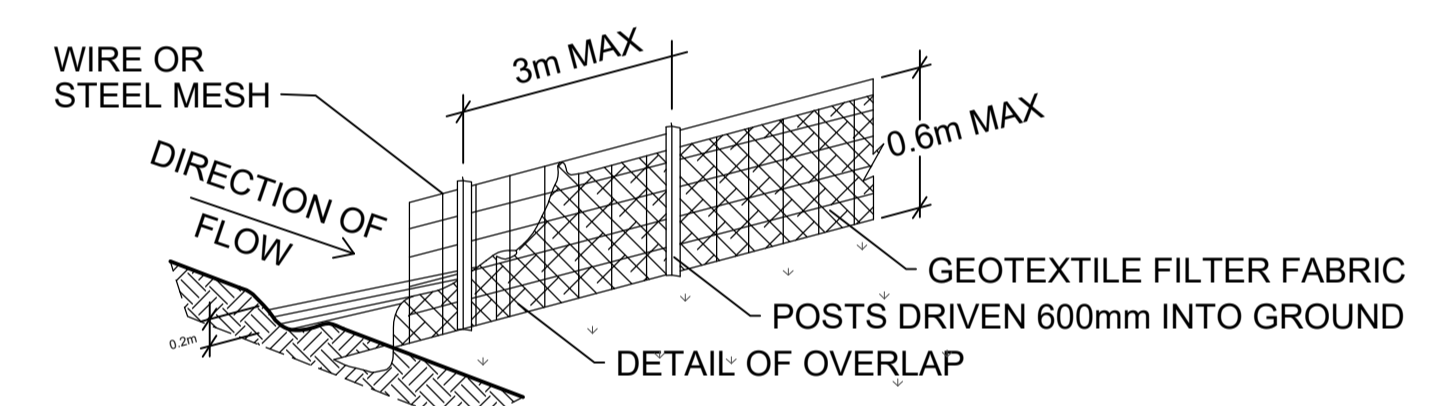

SEDIMENT FENCE DETAIL
SCALE: NTS

SEDIMENT CONTROL PLAN

1. SITE WORKS NOT TO PROCEED TILL SEDIMENT CONTROL FENCES ARE INSTALLED & FUNCTIONAL.
2. ENTRY & EXIT TO BE CONFINED TO ONE STABILIZED LOCATION - TO THE PROPOSED FUTURE DRIVEWAY. ROAD BASE OR SIMILAR MATERIAL WILL BE PLACED TO MINIMIZE EROSION ON SITE AS WELL AS DEFINING MOVEMENT OF CARS AND MACHINERY.
3. SEDIMENT CONTROL FENCES TO BE INSTALLED AS PER DRAWING.
4. ALL SEDIMENT CONTROLS TO BE CHECKED AT LEAST WEEKLY AND AFTER RAIN TO ENSURE THEY ARE MAINTAINED IN A FULLY FUNCTIONAL CONDITION.

PROPOSED SITE PLAN
SCALE: 1:300

DRAWING REGISTER

- S01 'A' TITLE SHEET & SITE PLAN
- S02 'A' SHED DETAILS

No.	Date	Amendments
A	04/21	DA SUBMISSION



- PLEASE NOTE:
- Check all dimensions on site.
 - If in doubt, clarify with architect.
 - Written dimensions take precedence.
 - This drawing is subject to copyright.

NOT FOR CONSTRUCTION
MARTIN O'TOOLE ARCHITECTS


e: mail@martinotoole.com.au www.martinotoole.com.au
p: 0423 787 787 PO Box 3314 VALENTINE NSW 2280

Project		
PROPOSED SHED		
A1		
65 FOREST HILL DRIVE OAKHAMPTON HEIGHTS NSW		
Title		
TITLE SHEET & SITE PLAN		
Scale	Date	Drawn
1:300	APRIL 2021	NS
Project No.	Drawing No.	Issue
20-530	S01	A
Copyright of Martin O'Toole Architects		


Scale 1:100
0 1 2 4 6 8 10m

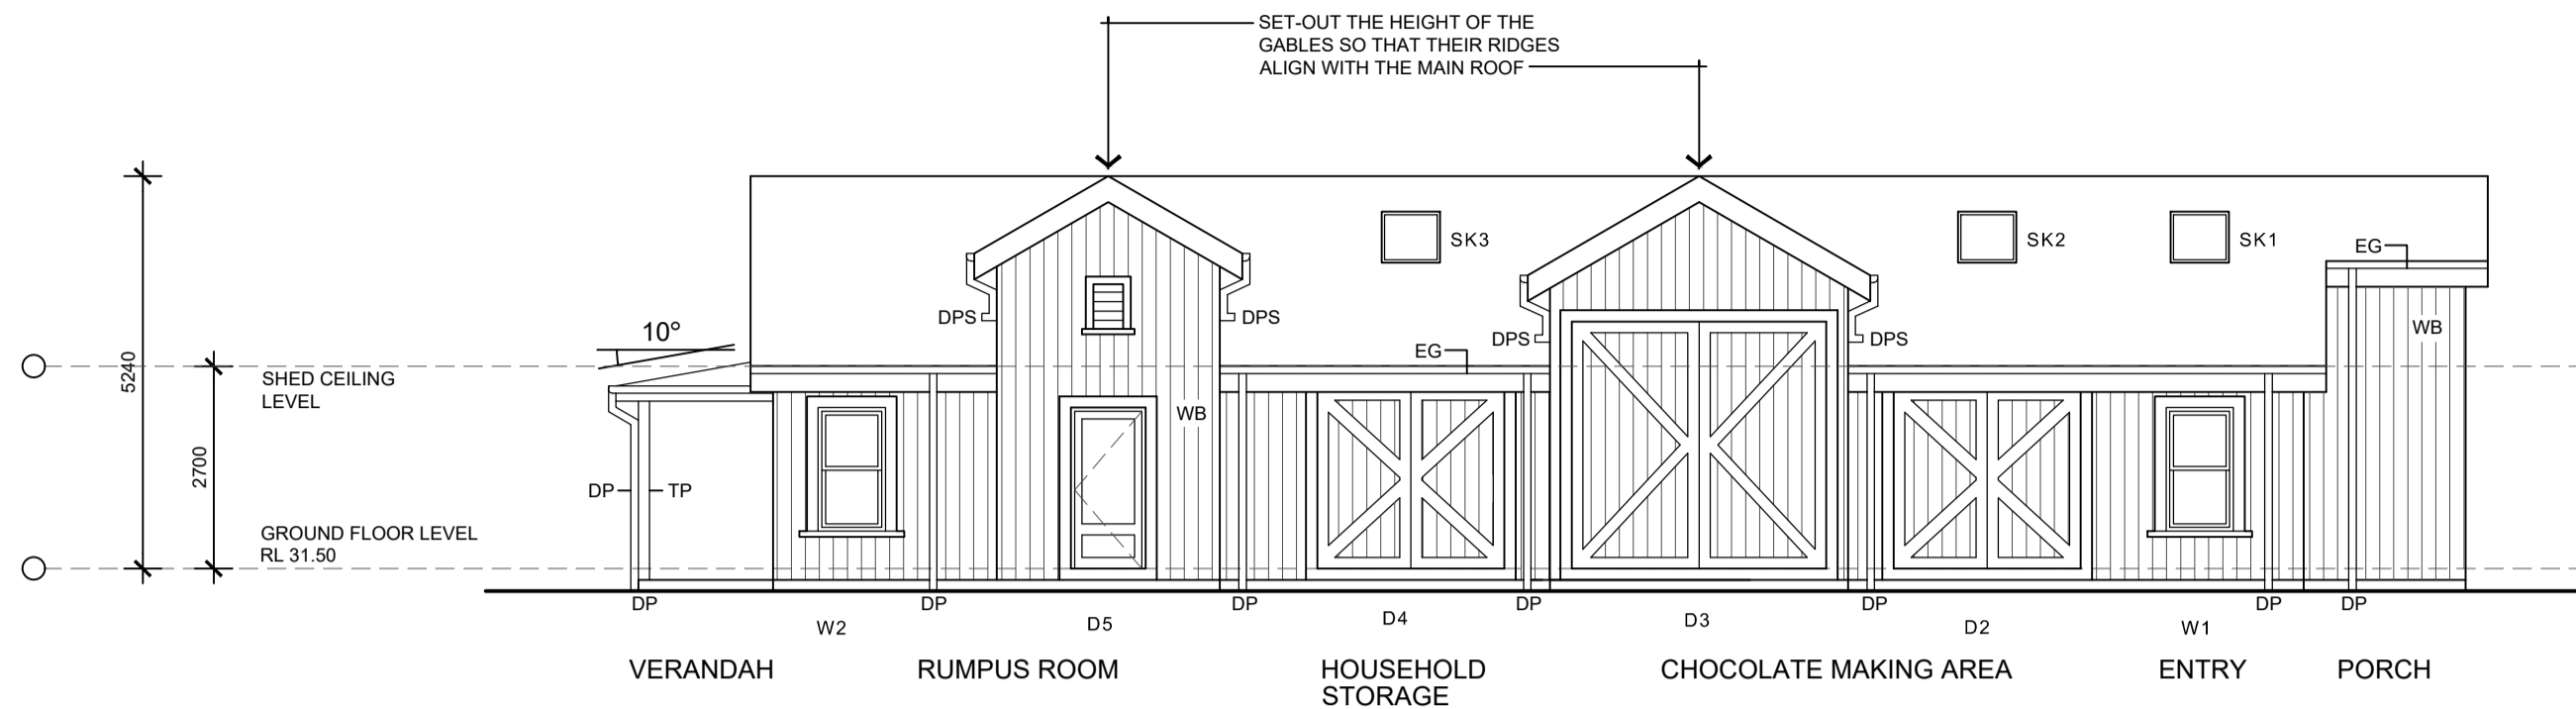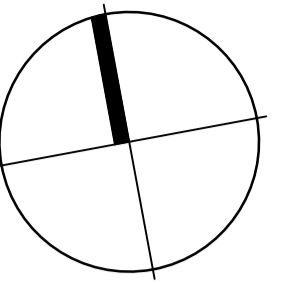


EAST ELEVATION
SCALE: 1:100

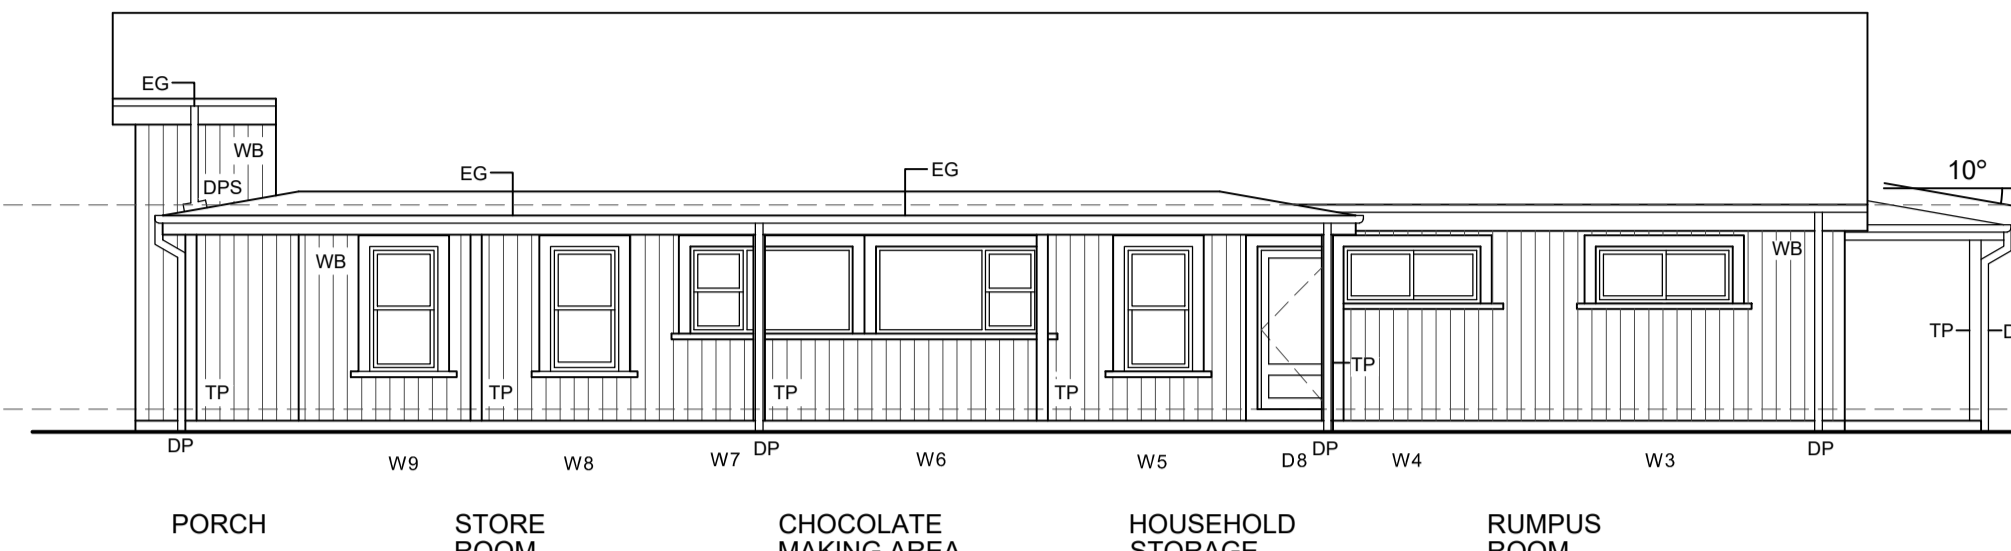


WEST ELEVATION
SCALE: 1:100

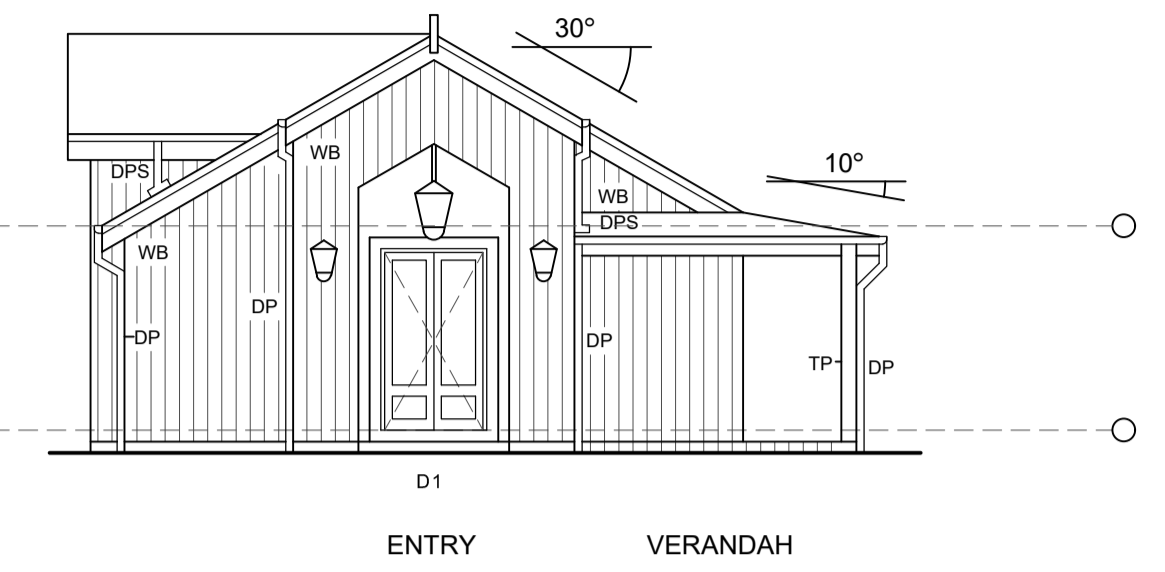


NORTH ELEVATION
SCALE: 1:100

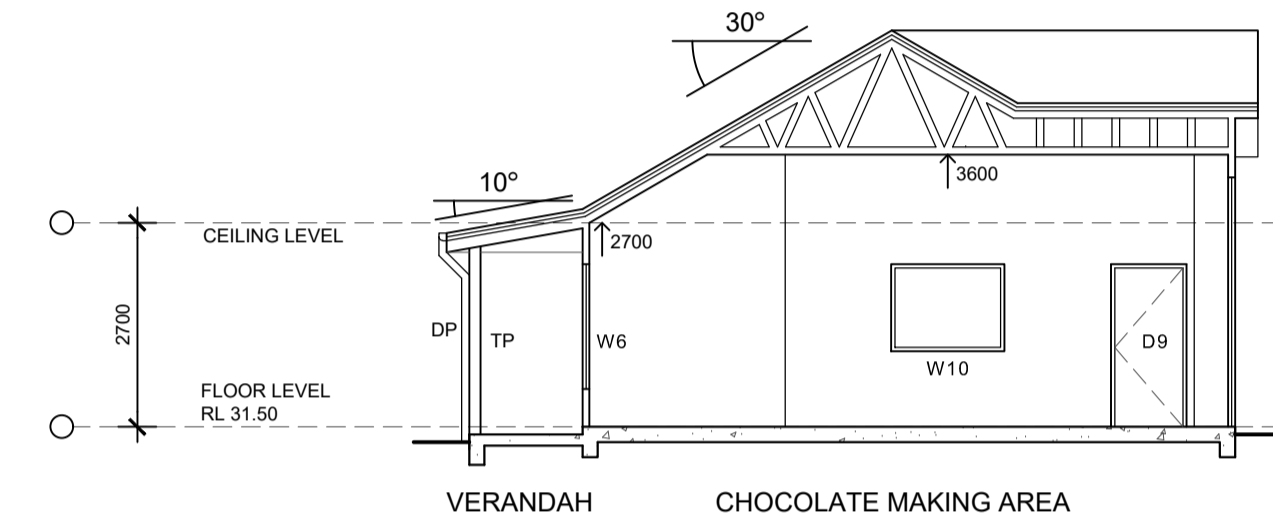


SECTION A
SCALE: 1:100

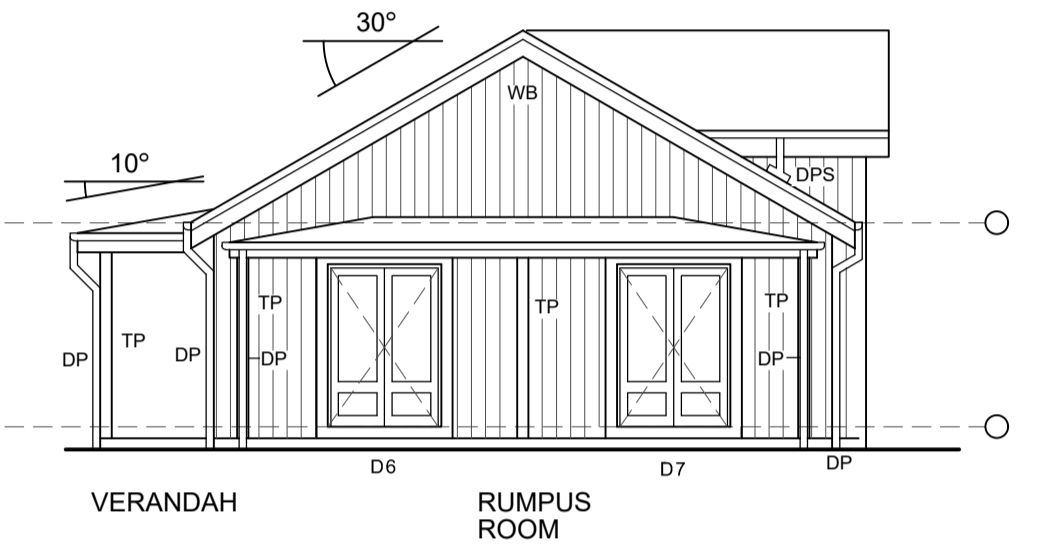

SOUTH ELEVATION
SCALE: 1:100

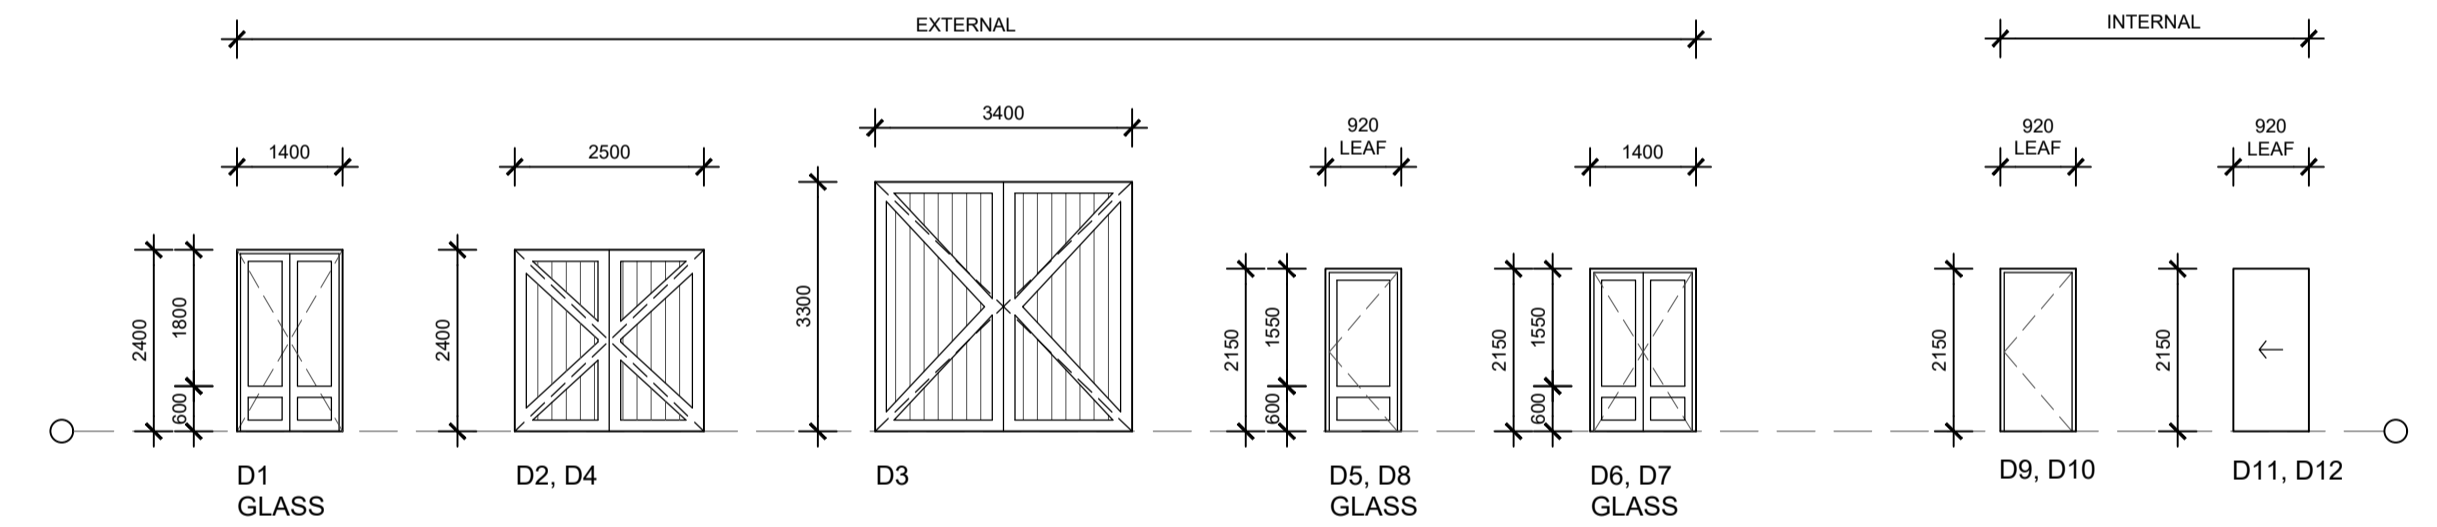

DOOR SCHEDULE
SCALE: 1:100

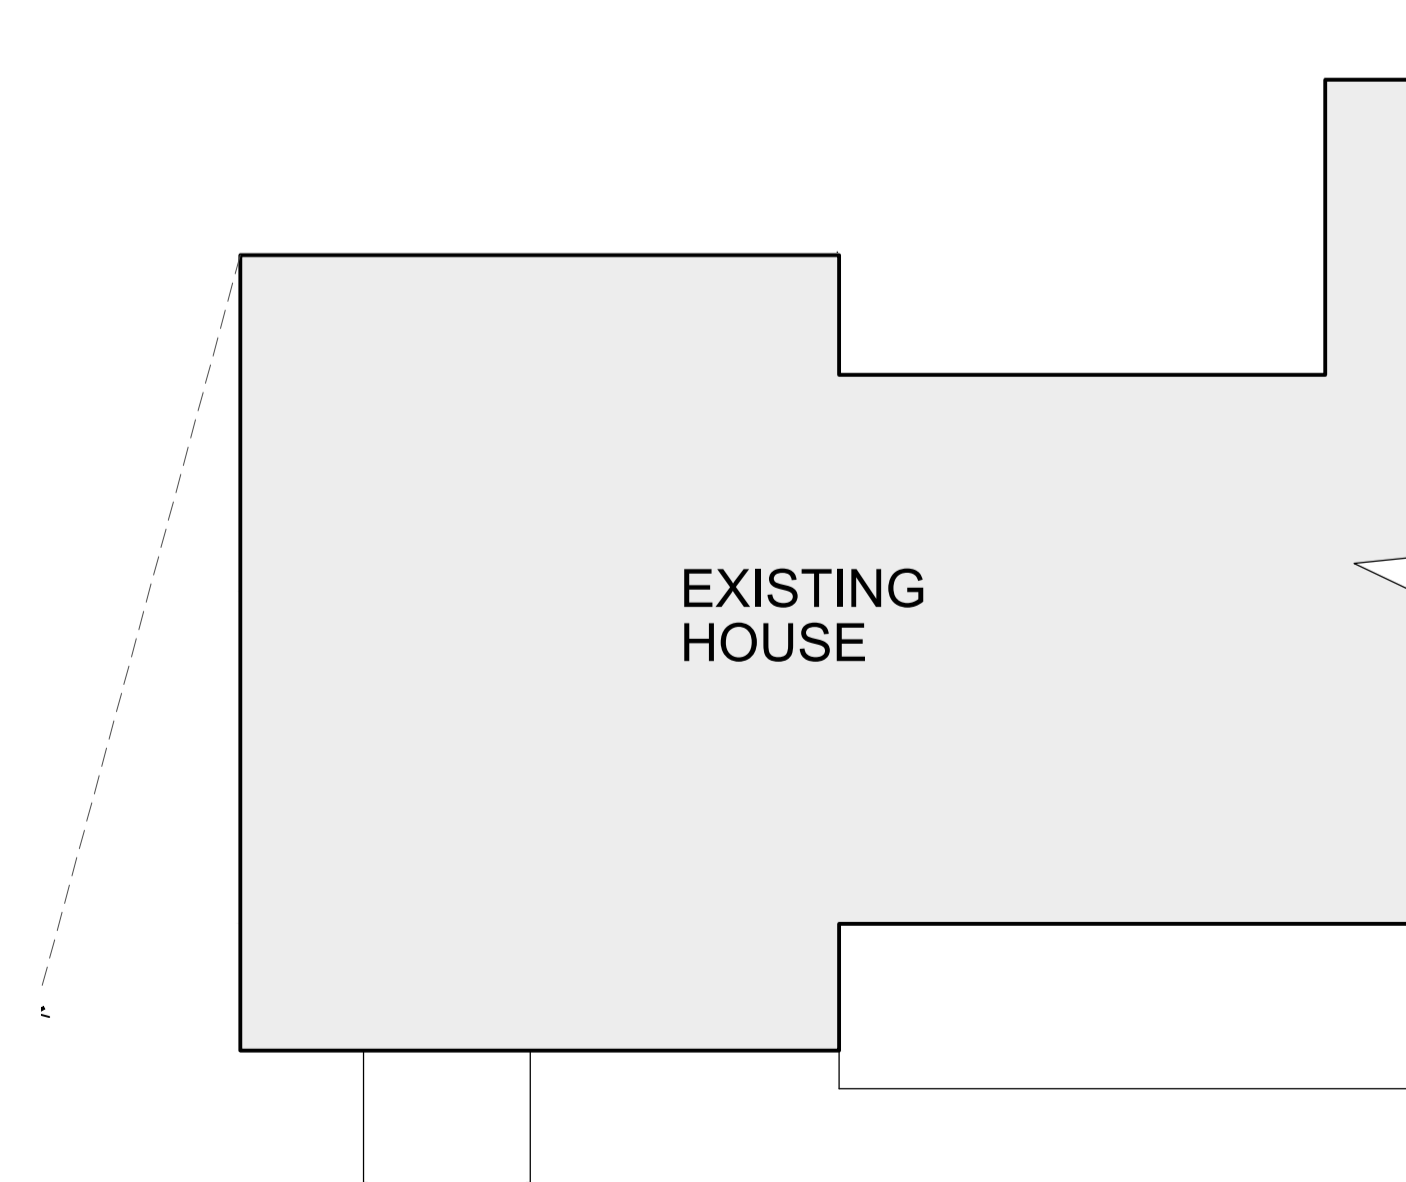

LEGEND

- D1 DOOR NUMBER
- DP NEW DOWNPIPE
- DPS DOWNPIPE & SPREADER
- FW FLOOR WASTE
- HB HANDBASIN
- PV PAVING TILE
- S SINK
- SK SKYLIGHT
- T TIMBER FLOORING
- TP TIMBER POST
- V VINYL
- W1 WINDOW NUMBER
- WC TOILET

No.	Date	Amendments
A	04/21	DA SUBMISSION

- PLEASE NOTE:**
- Check all dimensions on site.
 - If in doubt, clarify with architect.
 - Written dimensions take precedence.
 - This drawing is subject to copyright.

NOT FOR CONSTRUCTION
MARTIN O'TOOLE
ARCHITECTS

e: mail@martinotoole.com.au www.martinotoole.com.au
p: 0423 787 787 PO Box 3314 VALENTINE NSW 2280

Project
PROPOSED SHED
A1
65 FOREST HILL DRIVE
OAKHAMPTON HEIGHTS NSW

Title		
SHED DETAILS		
Scale	Date	Drawn
1:100	APRIL 2021	NS
Project No.	Drawing No.	Issue
20-530	S02	A
Copyright of Martin O'Toole Architects		