

BANKS STREET



1 NOTIFICATION PLAN
A800 1 : 250




2 NORTH EAST ELEVATION Copy 1
A800 1 : 200



3 NORTH WEST ELEVATION Copy 1
A800 1 : 200



4 SOUTH EAST ELEVATION Copy 1
A800 1 : 200

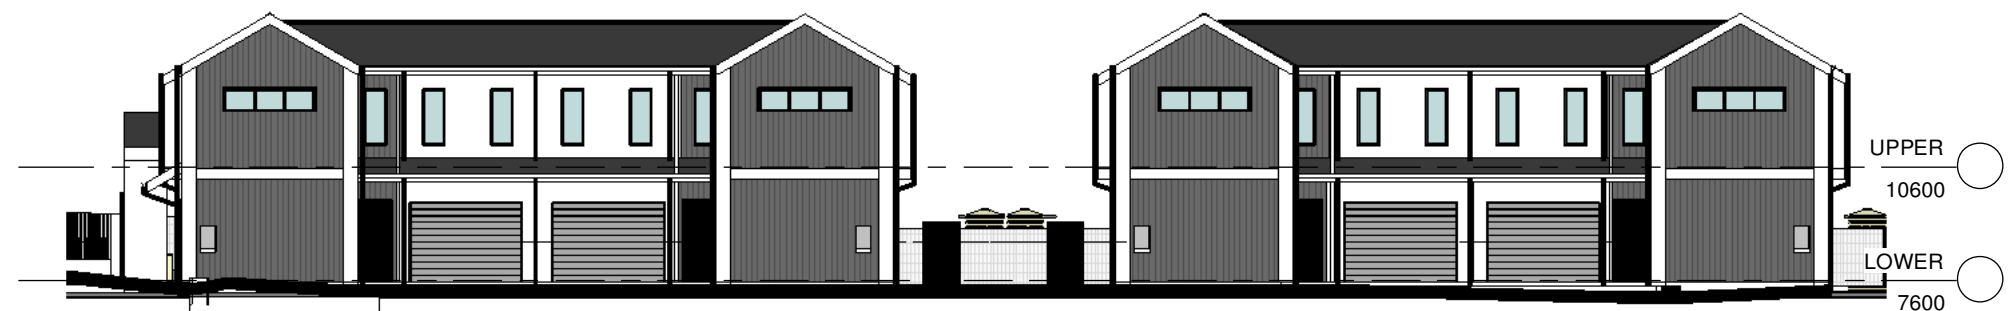

5 SOUTH WEST ELEVATION Copy 1
A800 1 : 200

FOR APPROVAL

REV: 1	DATE: 01.09.2021	CLIENT: BDD FOR CASSIE RENSHAW	SHEET TITLE: NOTIFICATION PLAN	BUILDING DESIGN DIRECT	<small>COPYRIGHT: THIS DRAWING REMAINS THE PROPERTY OF BUILDING DESIGN DIRECT. IT MAY ONLY BE USED FOR THE PURPOSE FOR WHICH IT WAS COMMISSIONED AND IN ACCORDANCE WITH THE TERMS OF ENGAGEMENT FOR THE COMMISSION. UNAUTHORISED USE OF THIS DRAWING IS PROHIBITED.</small> <small>IF ANY DISCREPANCIES ON DRAWING PLEASE CONTACT HUGH WALKER DESIGN FOR CLARIFICATION BEFORE PROCEEDING.</small>
ISSUED BY: HW	ISSUED TO: CLIENT	ADDRESS: LOT 05 DP999819 26 BANKS STREET EAST MAITLAND	SHEET NUMBER: A800	P: 1300 411 030	
DESCRIPTION OF CHANGES		DRAWN: HUGH WALKER - BDD	JOB NUMBER: 20210020	MEREWETHER NSW 2291	
ISSUE TO HUNTER WATER		CHECKED: BDD	DATE DRAWN: 29.04.21	info@buildingdesigndirect.com	
			SCALE: As indicated	www.buildingdesigndirect.com	



1:09/2021 10:40:23 AM