


client	BRUCE MARICH	site	LOT 1 DP 524847 1 HIGH STREET MAITLAND NSW 2320
project	REMOVAL OF REAR AWNING, RECONSTRUCTION OF EXISTING BATH/LAUNDRY BUILDING AND CONSTRUCTION OF ALTERATIONS AND ADDITIONS TO EXISTING DWELLING AND OUTBUILDING. NEW DETACHED BATHROOM FOR TOLL HOUSE, GARAGE, SHED, DECK WITH PERGOLA OVER AND INGROUND SWIMMING POOL WITH ASSOCIATED SAFETY BARRIERS	sheet reference	NOTIFICATION PLAN
drawn	BCM	scale	1:200/500
file name	102_20	rev.	dwg no.
plot date	15.08.20		1 of 2

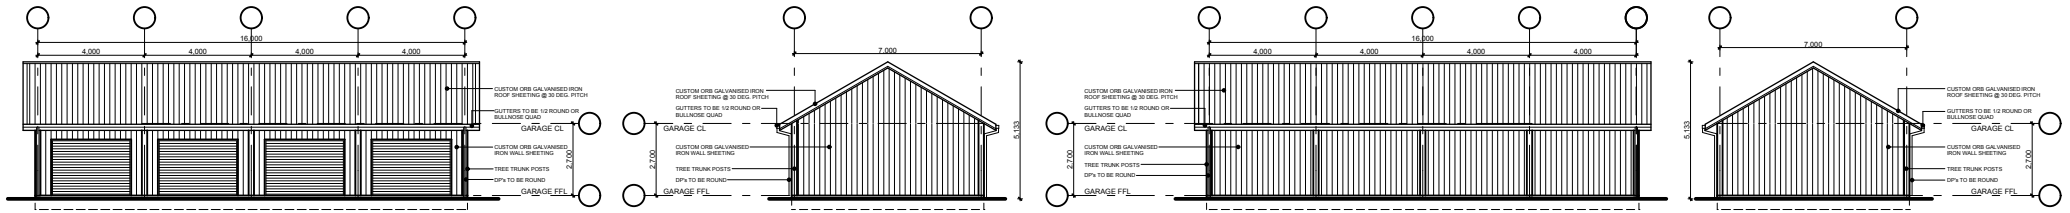


**NORTH ELEVATION GARAGE**


**WEST ELEVATION GARAGE**

**SOUTH ELEVATION GARAGE**

**EAST ELEVATION GARAGE**

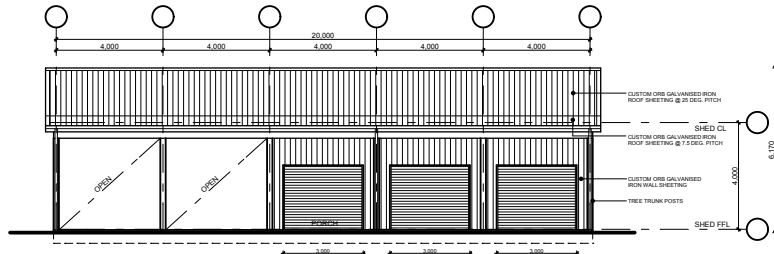


**EAST ELEVATION SHED**

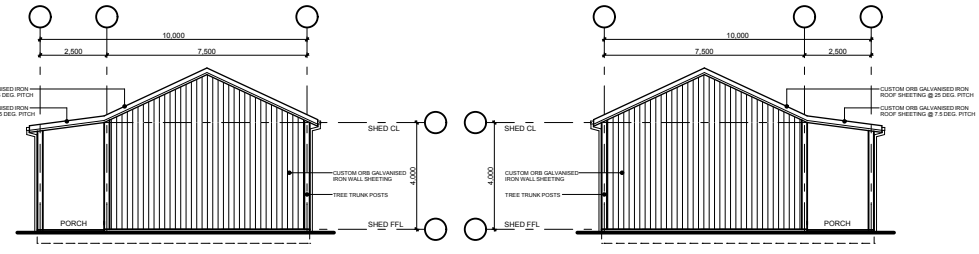


**NORTH ELEVATION SHED**


**SOUTH ELEVATION SHED**

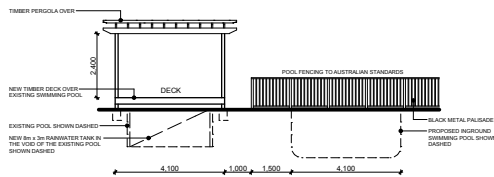


**NORTH WEST ELEVATION DECK AND PERGOLA**

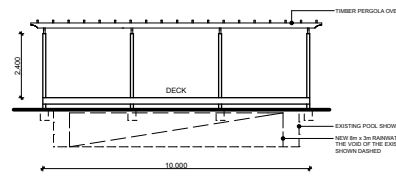


**EAST ELEVATION DECK AND PERGOLA**

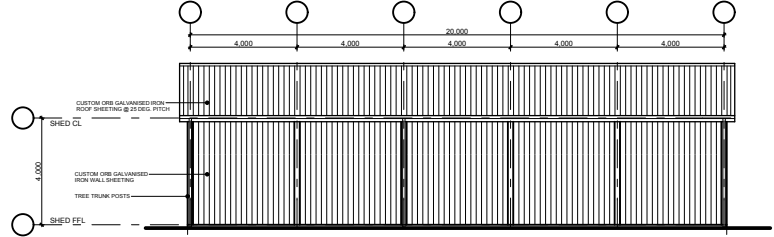


**WEST ELEVATION SHED**

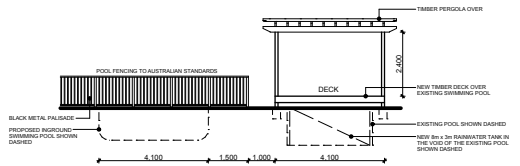


**SOUTH EAST ELEVATION DECK AND PERGOLA**

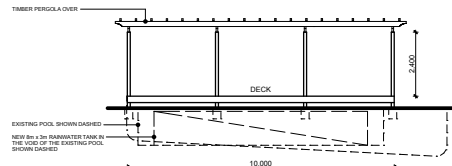


**WEST ELEVATION DECK AND PERGOLA**

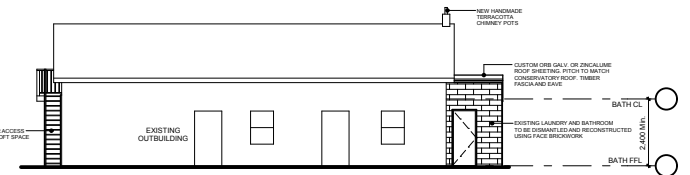


**NORTH ELEVATION - OUTBUILDING**

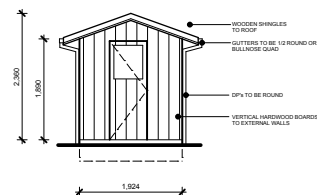


**NORTH EAST ELEVATION TOLL HOUSE BATHROOM**

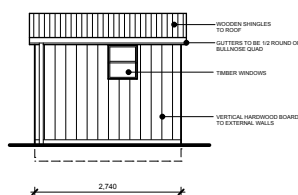

**NORTH WEST ELEVATION TOLL HOUSE BATHROOM**

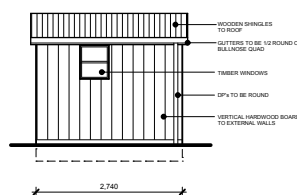

**SOUTH EAST ELEVATION TOLL HOUSE BATHROOM**

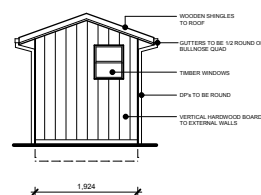

**SOUTH WEST ELEVATION TOLL HOUSE BATHROOM**

client  
**BRUCE MARICH**

project  
REMOVAL OF REAR AWNING,  
RECONSTRUCTION OF EXISTING  
BATH/LAUNDRY BUILDING AND  
CONSTRUCTION OF ALTERATIONS  
AND ADDITIONS TO EXISTING  
DWELLING AND OUTBUILDING.  
NEW DETACHED BATHROOM FOR  
TOLL HOUSE, GARAGE, SHED,  
DECK WITH PERGOLA OVER AND  
INGROUND SWIMMING POOL WITH  
ASSOCIATED SAFETY BARRIERS

site  
LOT 1 DP 524847  
1 HIGH STREET  
MAITLAND NSW 2320

sheet reference  
NOTIFICATION PLAN

work to figured dimensions in preference to  
scale, check dimensions and levels on job  
prior to ordering materials and completion  
of workshop drawings.

drawn	BCM	scale	1:200/500
file name	102_20	rev.	dwg no.
plot date	15.08.20		2 of 2