


Site Plan

1:300




North Elevation

1:200

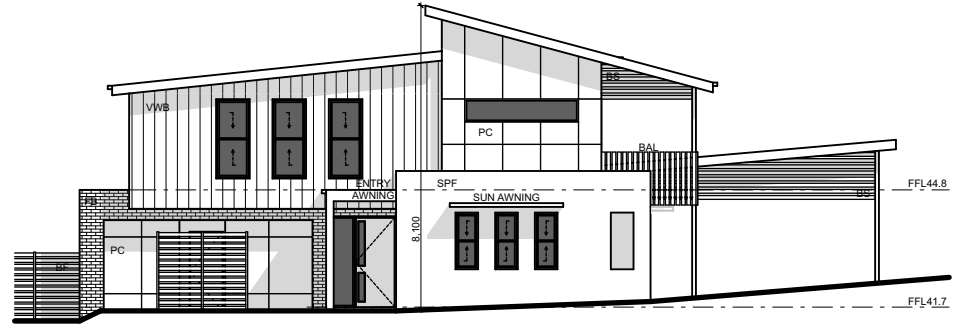


East Elevation

1:200

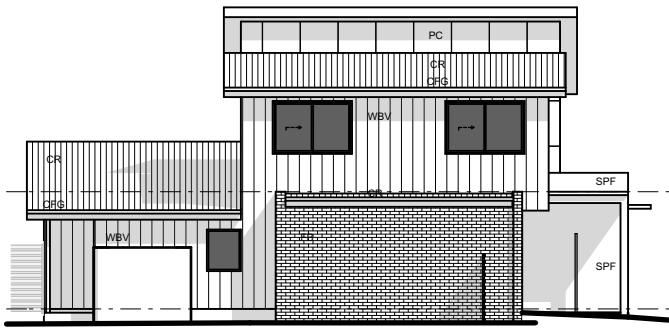


South Elevation

1:200

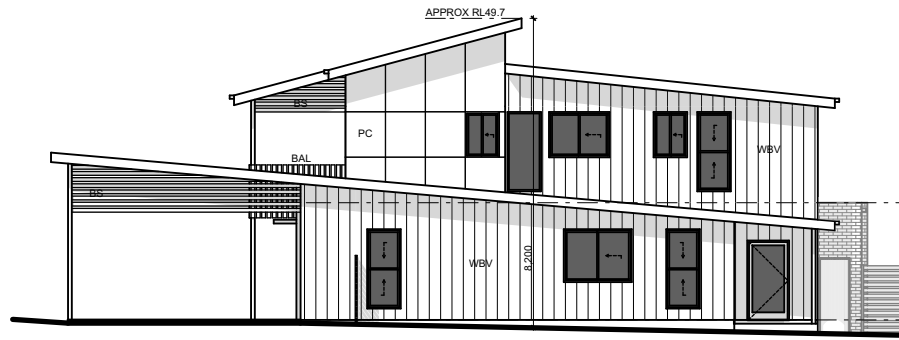


West Elevation

1:200

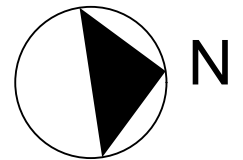


Project
 Regrowth Kurri
 Sales / Site Office
 Drawing Title
 Notification Plan

Job Number	Drawing Number	Issue
358	DA21	01

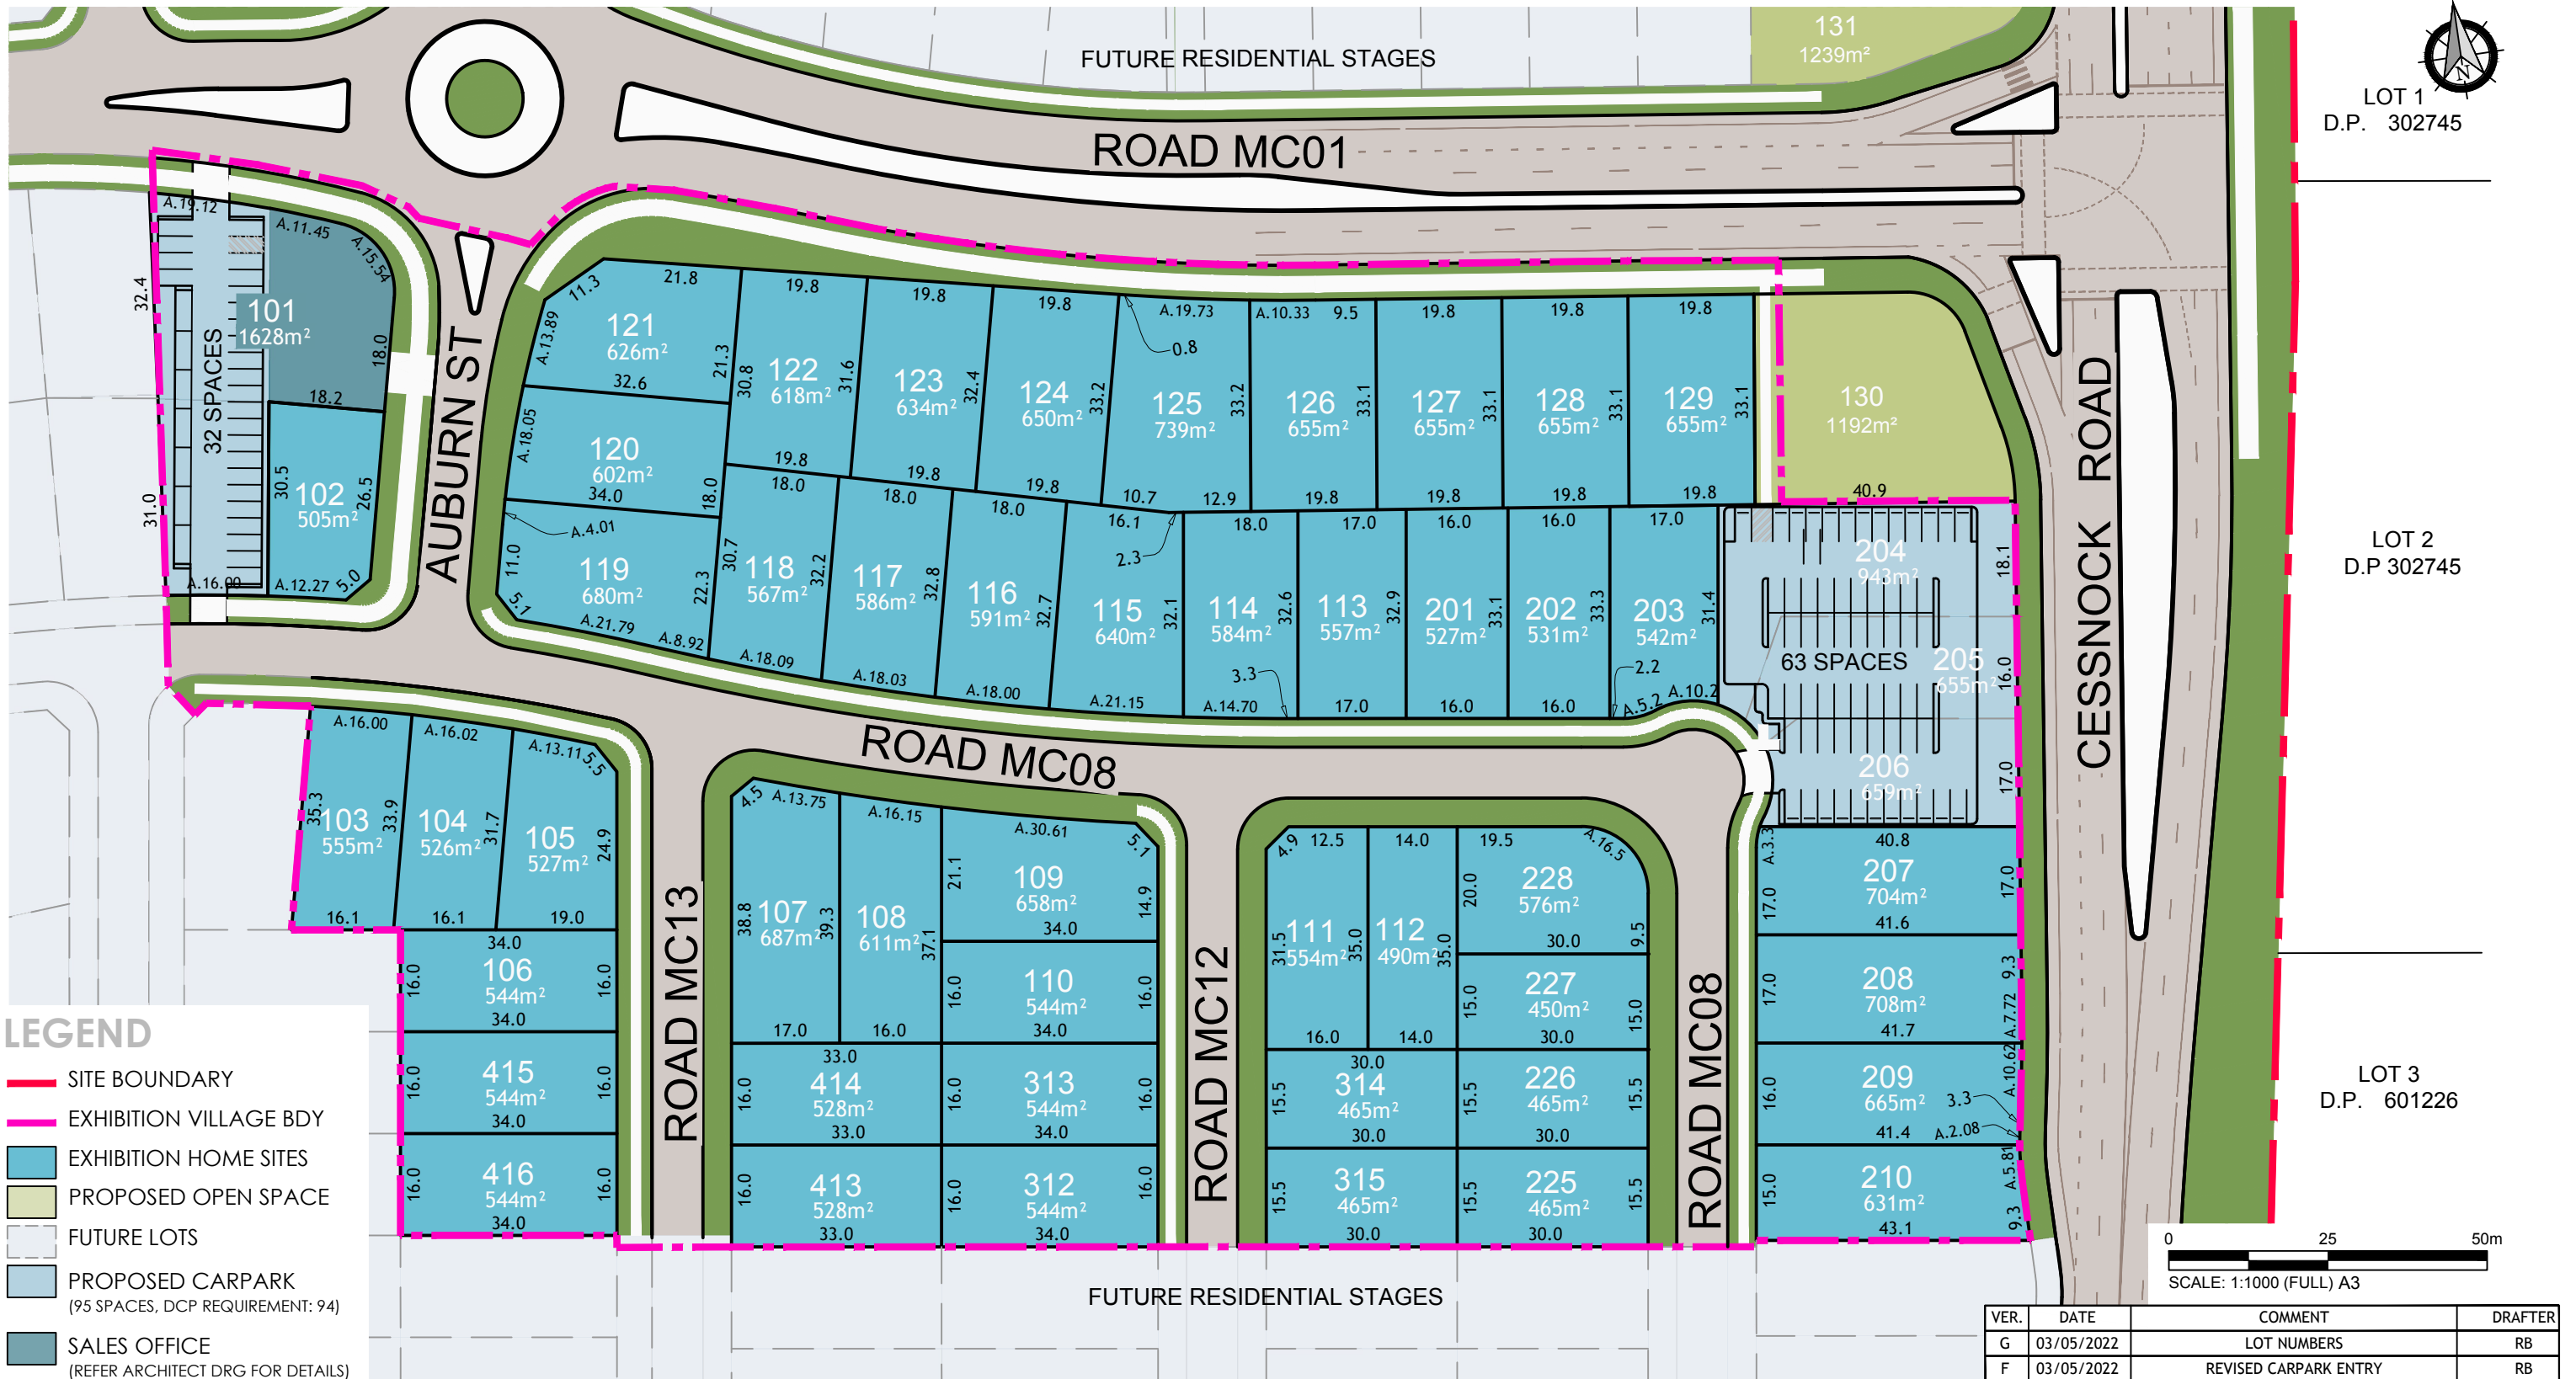

Plotted By: rexx Plot Date: 02/02/2022 Cad File: N:\24\0289\24\0289(1)\DWG\PLANNING\PSK\240289(1)-PSK-001 TO 002\G.DWG

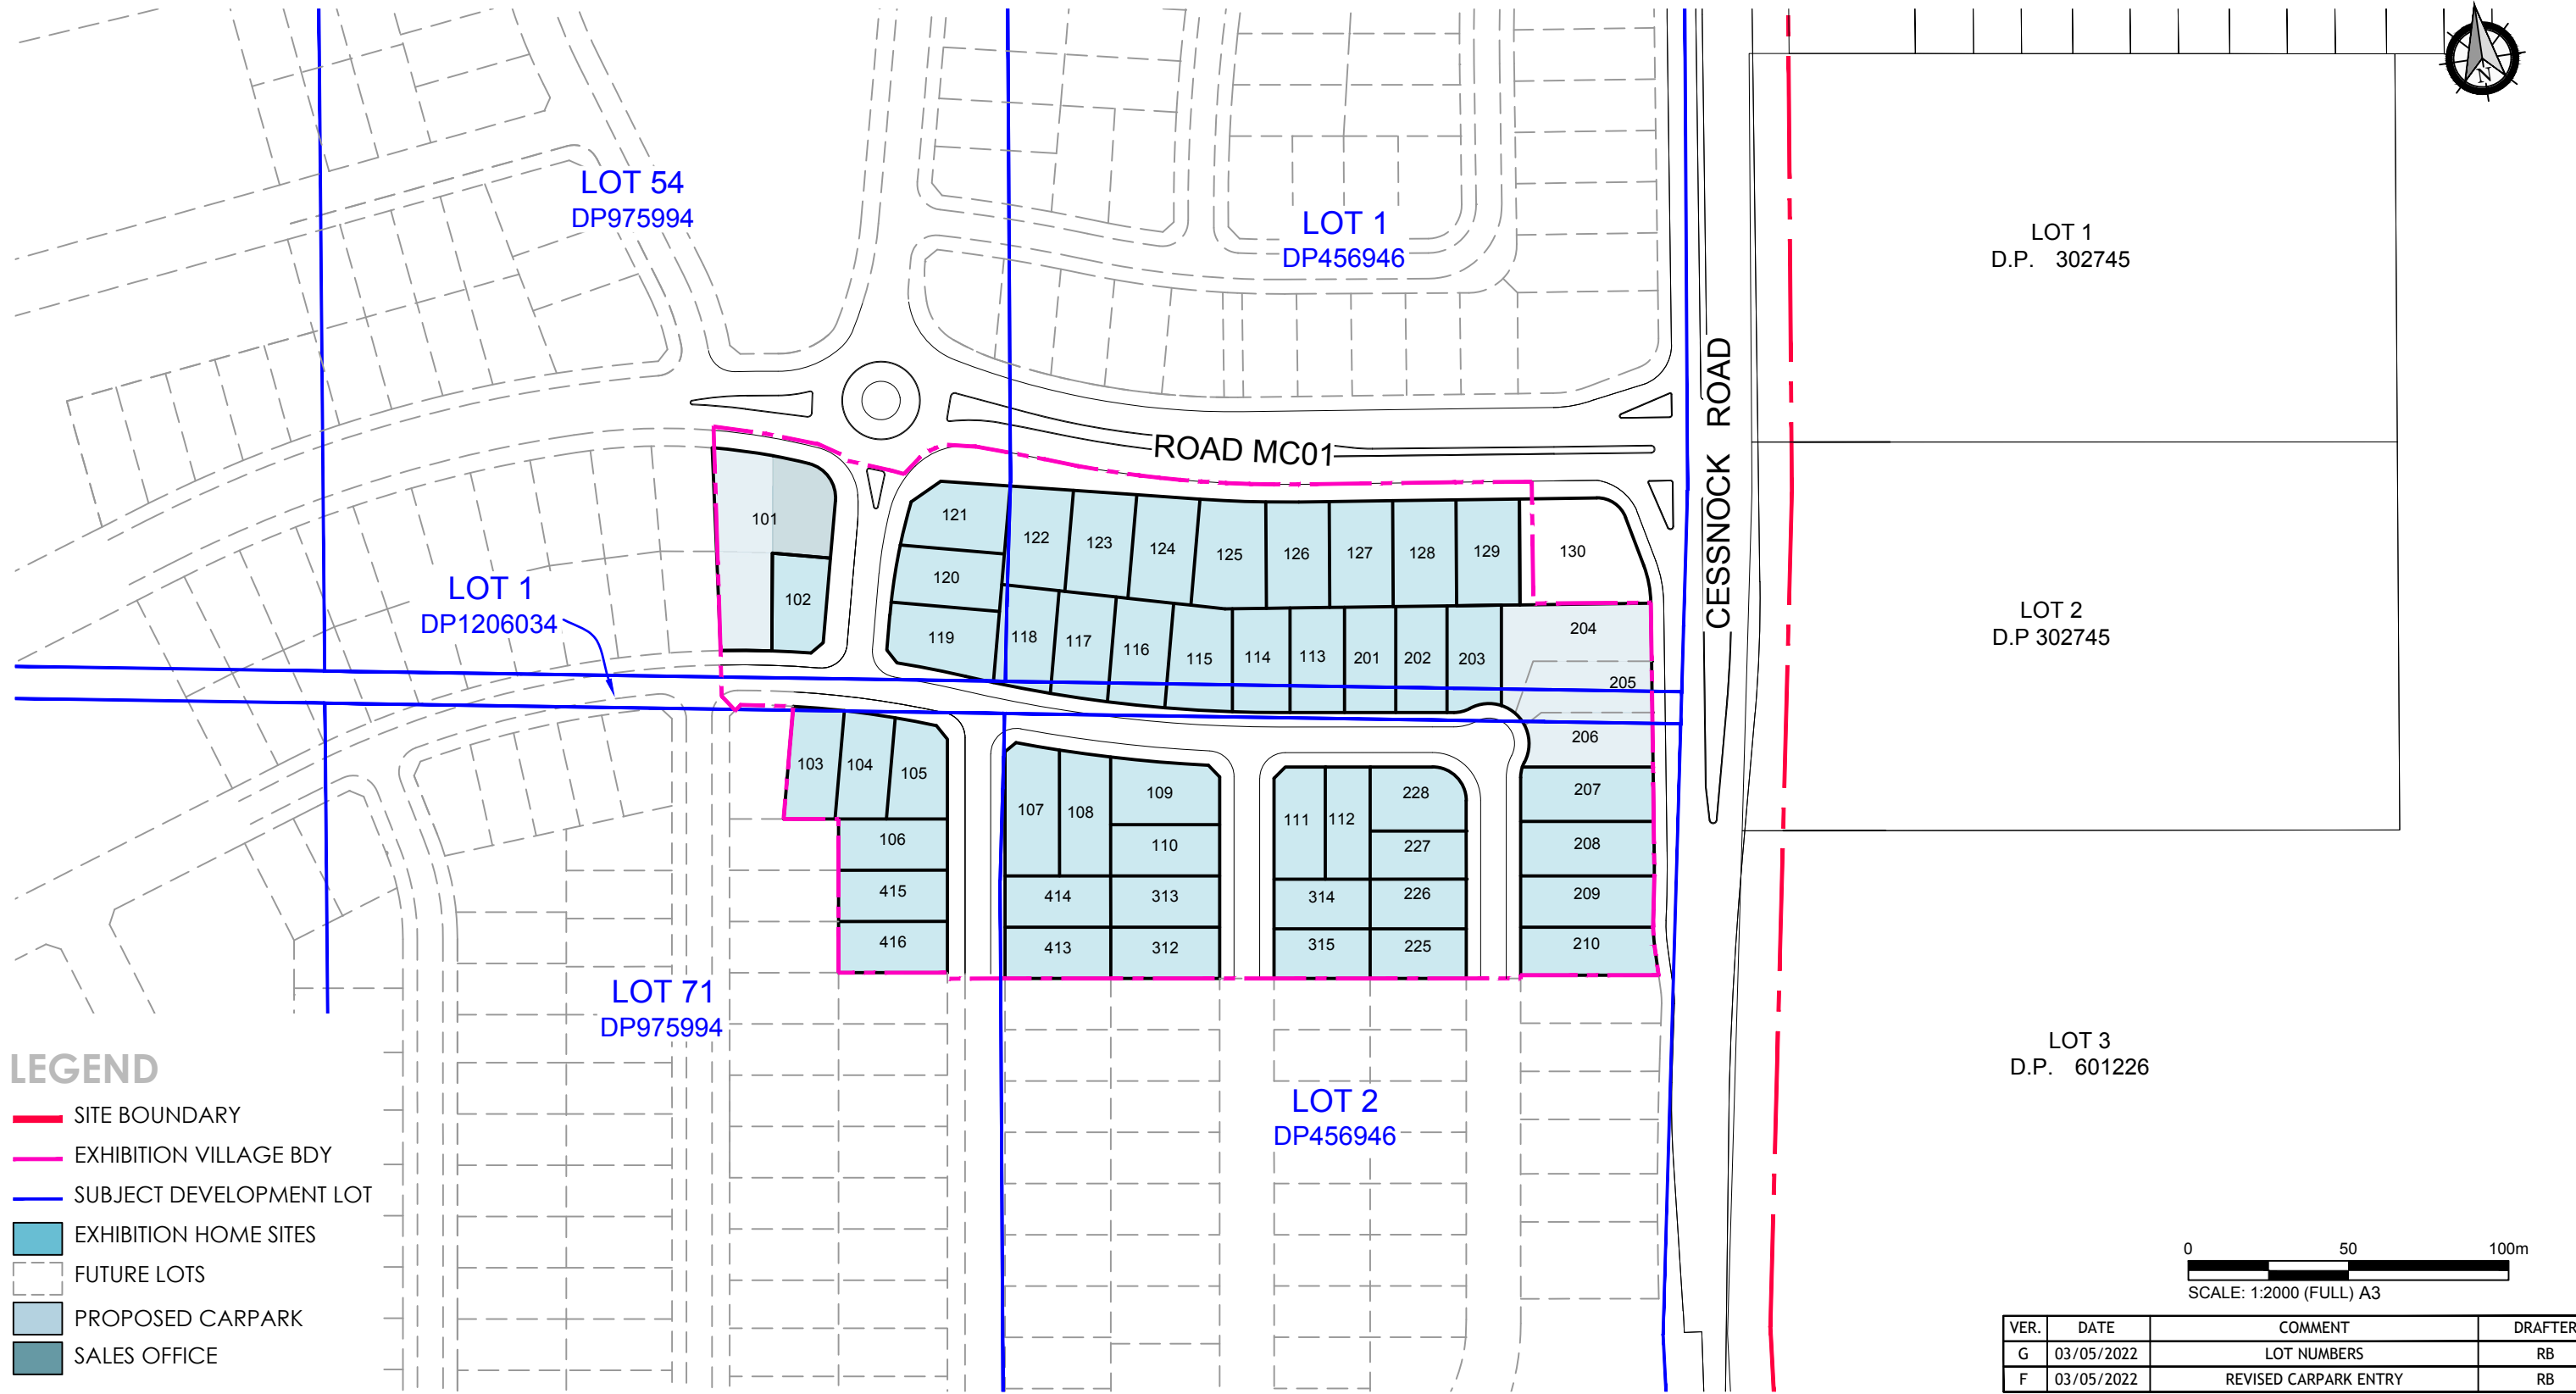

Plotted By: rexx Plot Date: 02/02/2022 Cad File: N:\240289\240289(1)\DWG\PLANNING\PSK\240289(1)-PSK-001 TO 002(G).DWG