

PROPOSED STREET VIEW SHORT STREET



PROPOSED STREET VIEW SHORT STREET


1 NOTIFICATION PLAN
A800 1 : 150



2 WESTERN
A800 1 : 200



3 SOUTHERN
A800 1 : 200

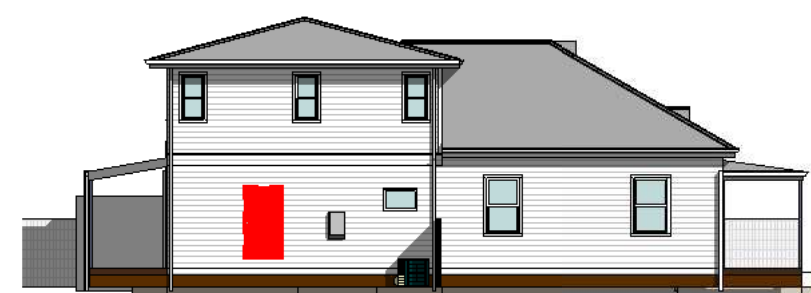

4 NORTHERN
A800 1 : 200



5 EASTERN
A800 1 : 200

FOR APPROVALS



REV: 2	DATE: 07.09.2022	CLIENT: PLAY FOR ASHLEIGH GOLLEDGE	SHEET TITLE: NOTIFICATION PLAN
ISSUED BY: HW	ISSUED TO: CLIENT	ADDRESS: 16 SHORT STREET LORNE NSW 2320 LOT 49 DP1166699	SHEET NUMBER: A800
DESCRIPTION OF CHANGES			JOB NUMBER: 2022012
FOR APPROVALS		DRAWN: PLAY DESIGN STUDIO	DATE DRAWN: SEPTEMBER 2022
		CHECKED: PLAY	SCALE: As indicated
			ISSUE: 2

PLAY DESIGN STUDIO
LET'S GET STARTED!!

PHONE: 1300 411 030
101 WARNE STREET WELLINGTON NSW 2820
EMAIL: info@playdesignstudio.com.au
WEB: www.playdesignstudio.com.au

COPYRIGHT
THIS DRAWING REMAINS THE
PROPERTY OF BUILDING DESIGN
DIRECT PTY LTD. IT MAY ONLY BE
USED FOR THE PURPOSE FOR
WHICH IT WAS COMMISSIONED
AND IN ACCORDANCE WITH THE
TERMS OF ENGAGEMENT FOR
THE COMMISSION.
UNAUTHORIZED USE OF THIS
DRAWING IS PROHIBITED.
IF ANY DISCREPANCIES ON
DRAWING PLEASE CONTACT BDD
PTY LTD FOR CLARIFICATION
BEFORE PROCEEDING



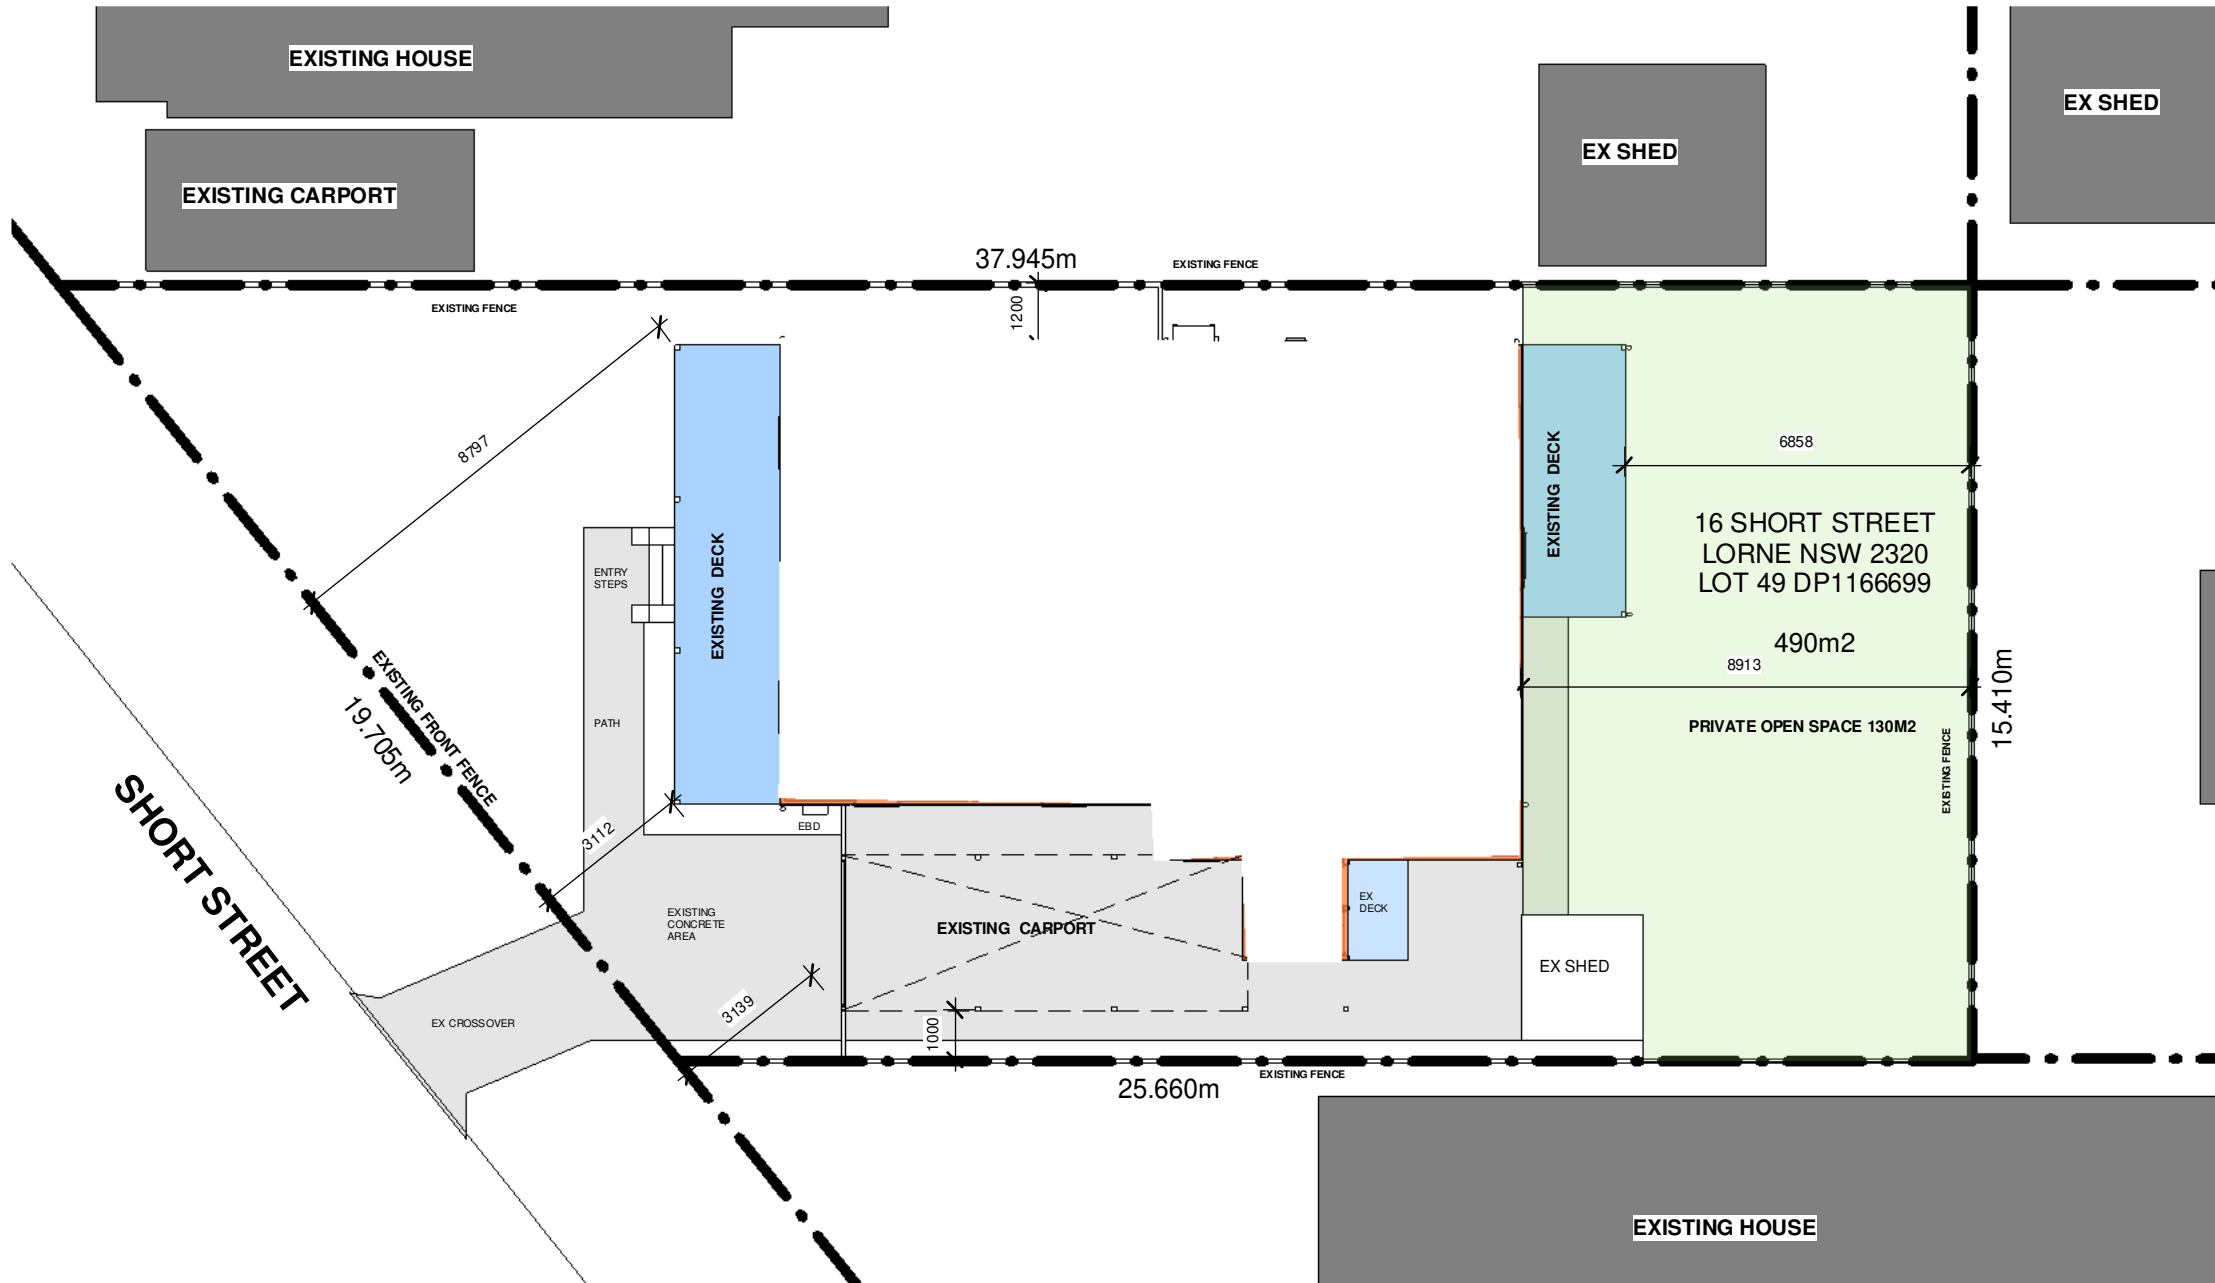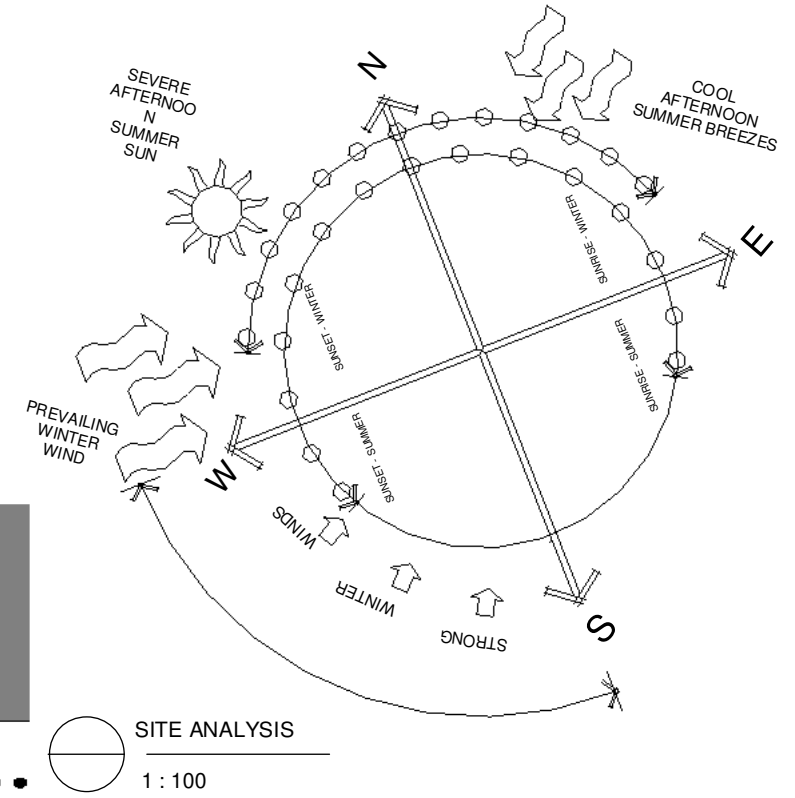

1 SITE PLAN
A100 1 : 150

REV: 2	DATE: 07.09.2022
ISSUED BY: HW	ISSUED TO: CLIENT
DESCRIPTION OF CHANGES	
FOR APPROVALS	

CLIENT: PLAY FOR ASHLEIGH GOLLEDGE
ADDRESS: 16 SHORT STREET LORNE NSW 2320 LOT 49 DP1166699
DRAWN: PLAY DESIGN STUDIO
CHECKED: PLAY

SHEET TITLE: PROPOSED SITE PLAN
SHEET NUMBER: A100
JOB NUMBER: 2022012
DATE DRAWN: SEPTEMBER 2022
SCALE: As indicated
ISSUE: 2


PLAY DESIGN STUDIO
LET'S GET STARTED!!

PHONE: 1300 411 030
101 WARNE STREET WELLINGTON NSW 2820
EMAIL: info@playdesignstudio.com.au
WEB: www.playdesignstudio.com.au


COPYRIGHT
THE DRAWING REMAINS THE
PROPERTY OF BUILDING DESIGN
DIRECT PTY LTD. IT MAY ONLY BE
USED FOR THE PURPOSE FOR
WHICH IT WAS COMMISSIONED,
AND IN ACCORDANCE WITH THE
TERMS OF ENGAGEMENT OF
THE COMMISSION.
UNAUTHORISED USE OF THIS
DRAWING IS PROHIBITED.
IF ANY DISCREPANCIES ON
DRAWING PLEASE CONTACT BDD
PTL FOR CLARIFICATION
BEFORE PROCEEDING

FOR APPROVALS



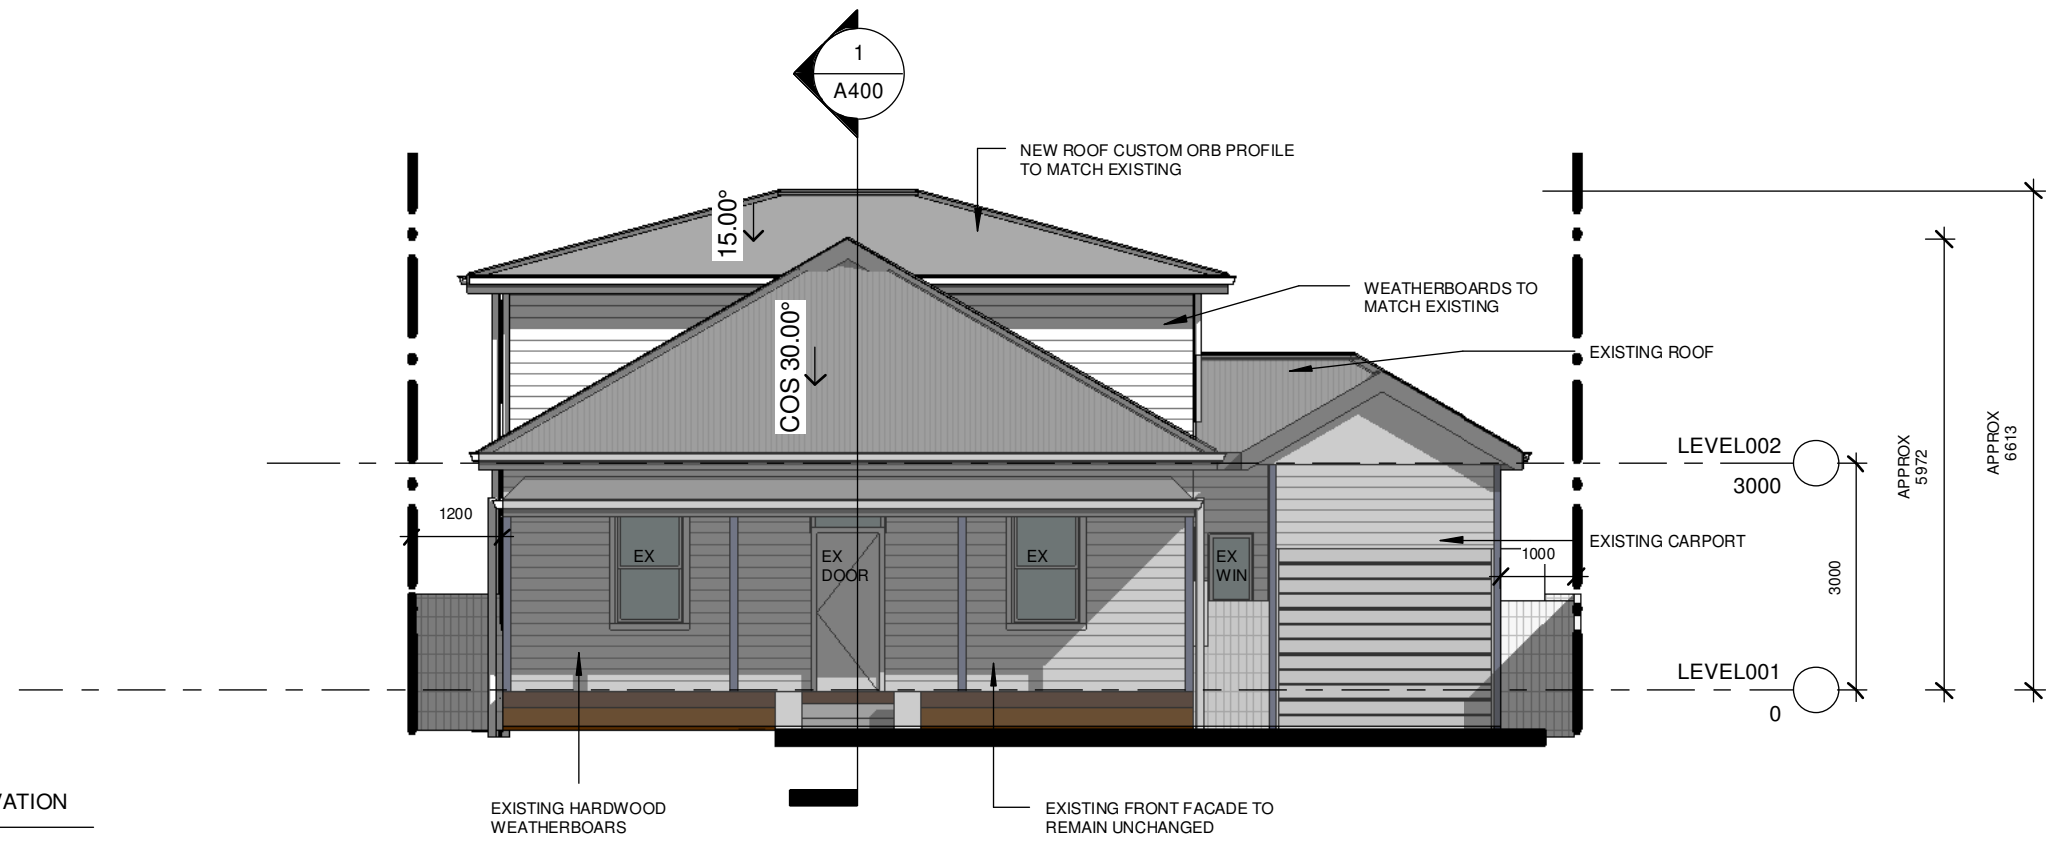

1 WESTERN ELEVATION
A300 1 : 100

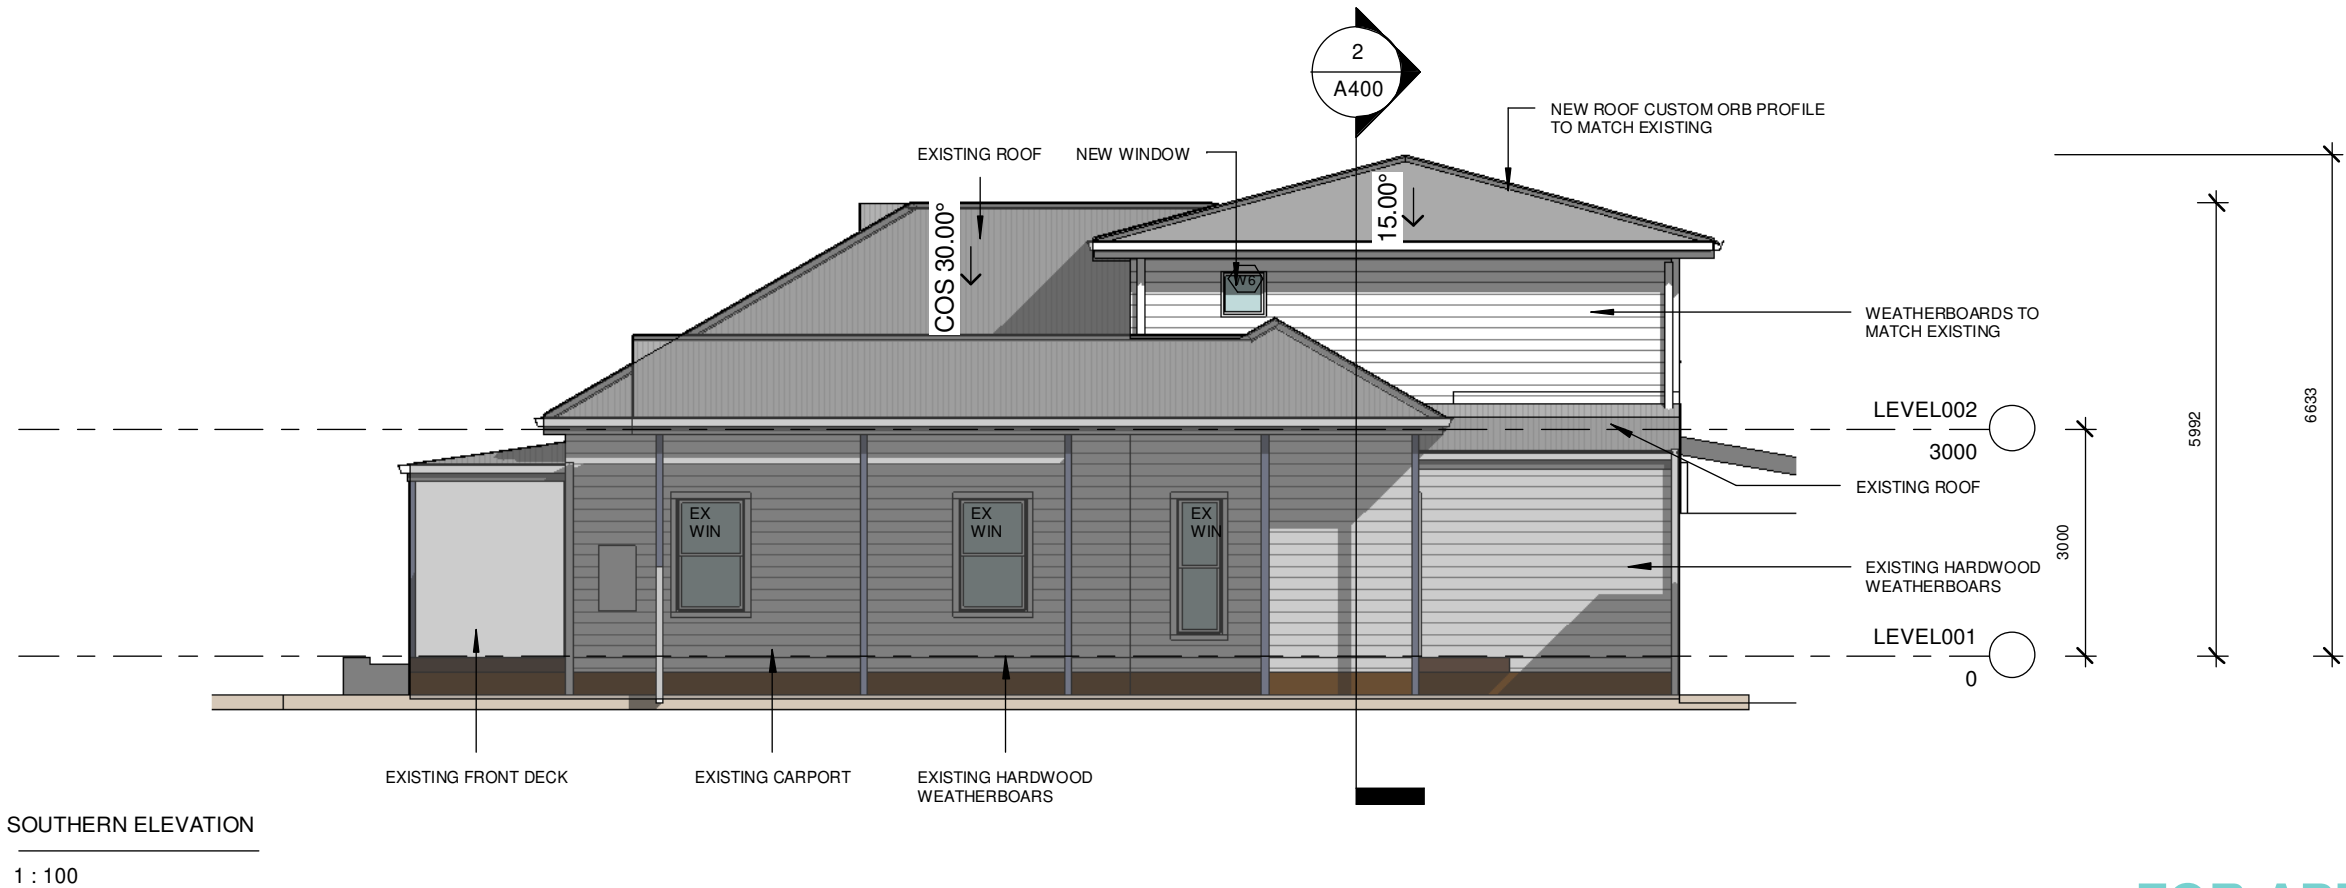

2 SOUTHERN ELEVATION
A300 1 : 100

FOR APPROVALS



REV: 2	DATE: 07.09.2022	CLIENT: PLAY FOR ASHLEIGH GOLLEDGE	SHEET TITLE: ELEVATIONS
ISSUED BY: HW	ISSUED TO: CLIENT	ADDRESS: 16 SHORT STREET LORN NSW 2320 LOT 49 DP1166699	SHEET NUMBER: A300
DESCRIPTION OF CHANGES			JOB NUMBER: 2022012
FOR APPROVALS		DRAWN: PLAY DESIGN STUDIO	DATE DRAWN: SEPTEMBER 2022
		CHECKED: PLAY	SCALE: 1 : 100
			ISSUE: 2

PLAY DESIGN STUDIO
LET'S GET STARTED!!

PHONE: 1300 411 030
101 WARNE STREET WELLINGTON NSW 2820
EMAIL: info@playdesignstudio.com.au
WEB: www.playdesignstudio.com.au

COPYRIGHT
THIS DRAWING REMAINS THE
PROPERTY OF PLAY DESIGN
DIRECT PTY LTD. IT MAY ONLY BE
USED FOR THE PURPOSE FOR
WHICH IT WAS COMMISSIONED
AND IN ACCORDANCE WITH THE
TERMS OF ENGAGEMENT FOR
THE COMMISSION.
UNAUTHORIZED USE OF THIS
DRAWING IS PROHIBITED.
IF ANY DISCREPANCIES OR
DRAWING PLEASE CONTACT 800
PTY LTD FOR CLARIFICATION
BEFORE PROCEEDING



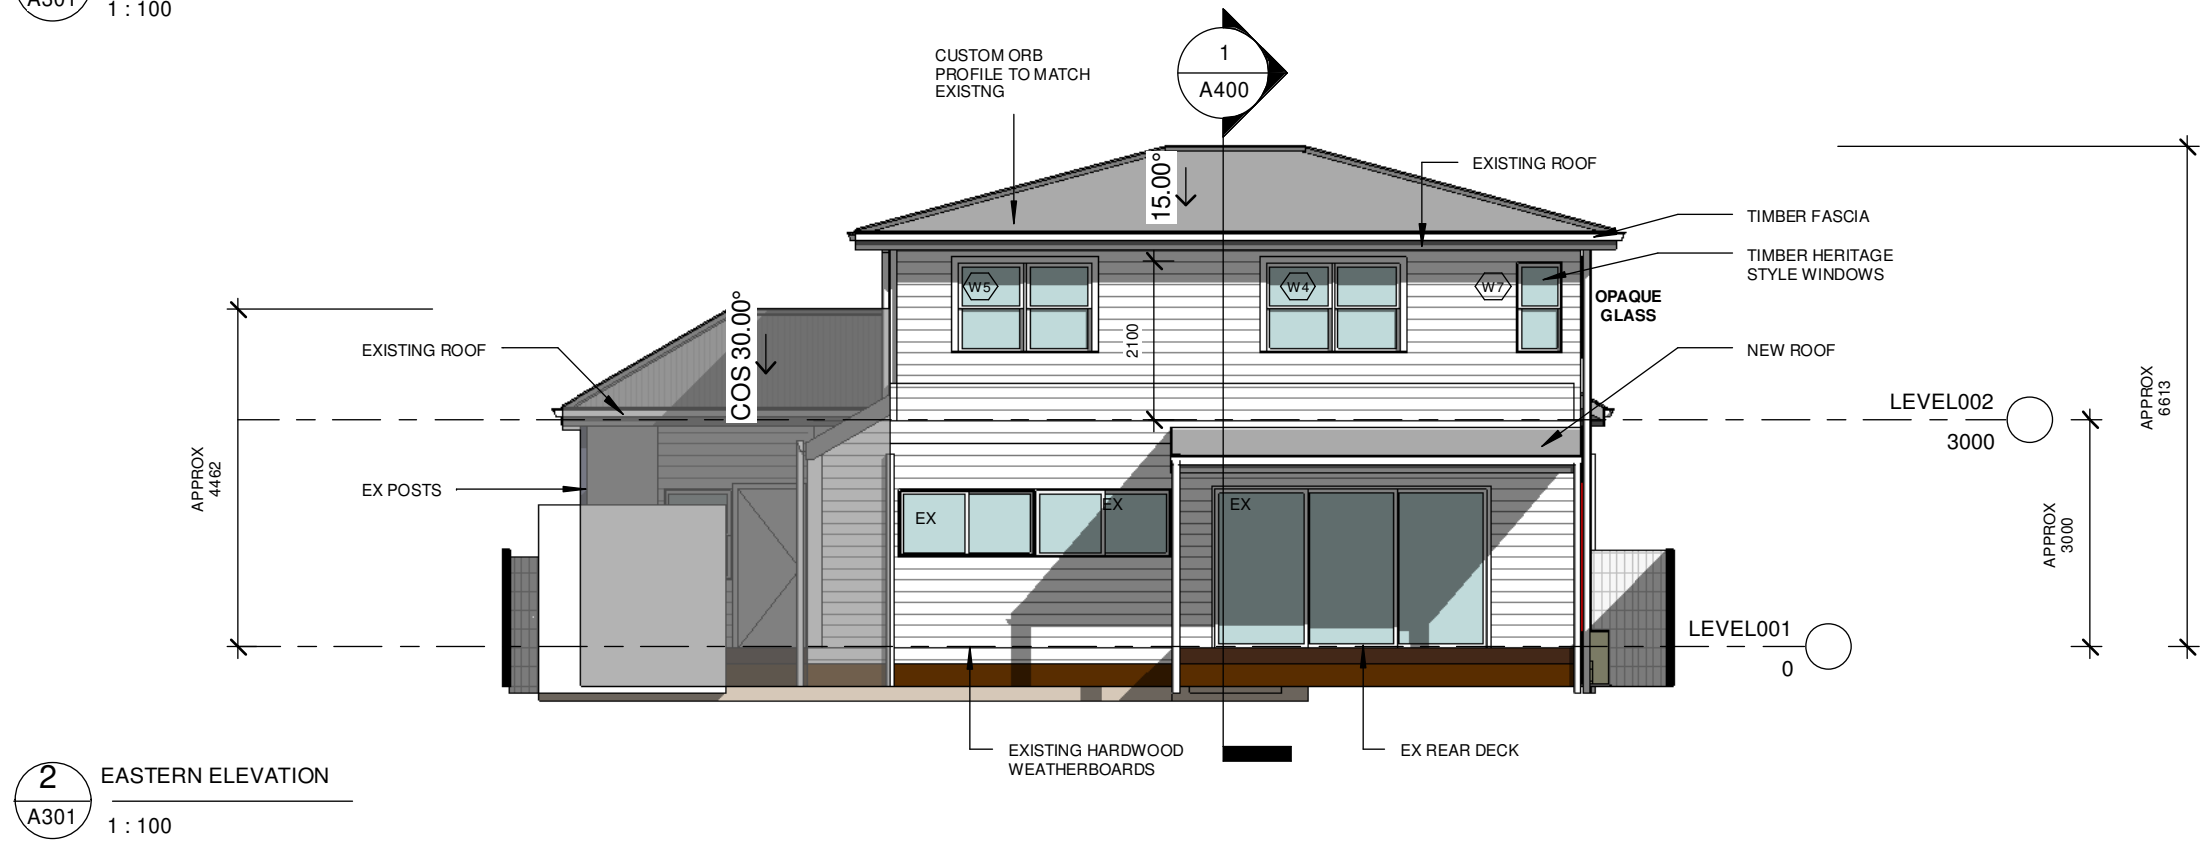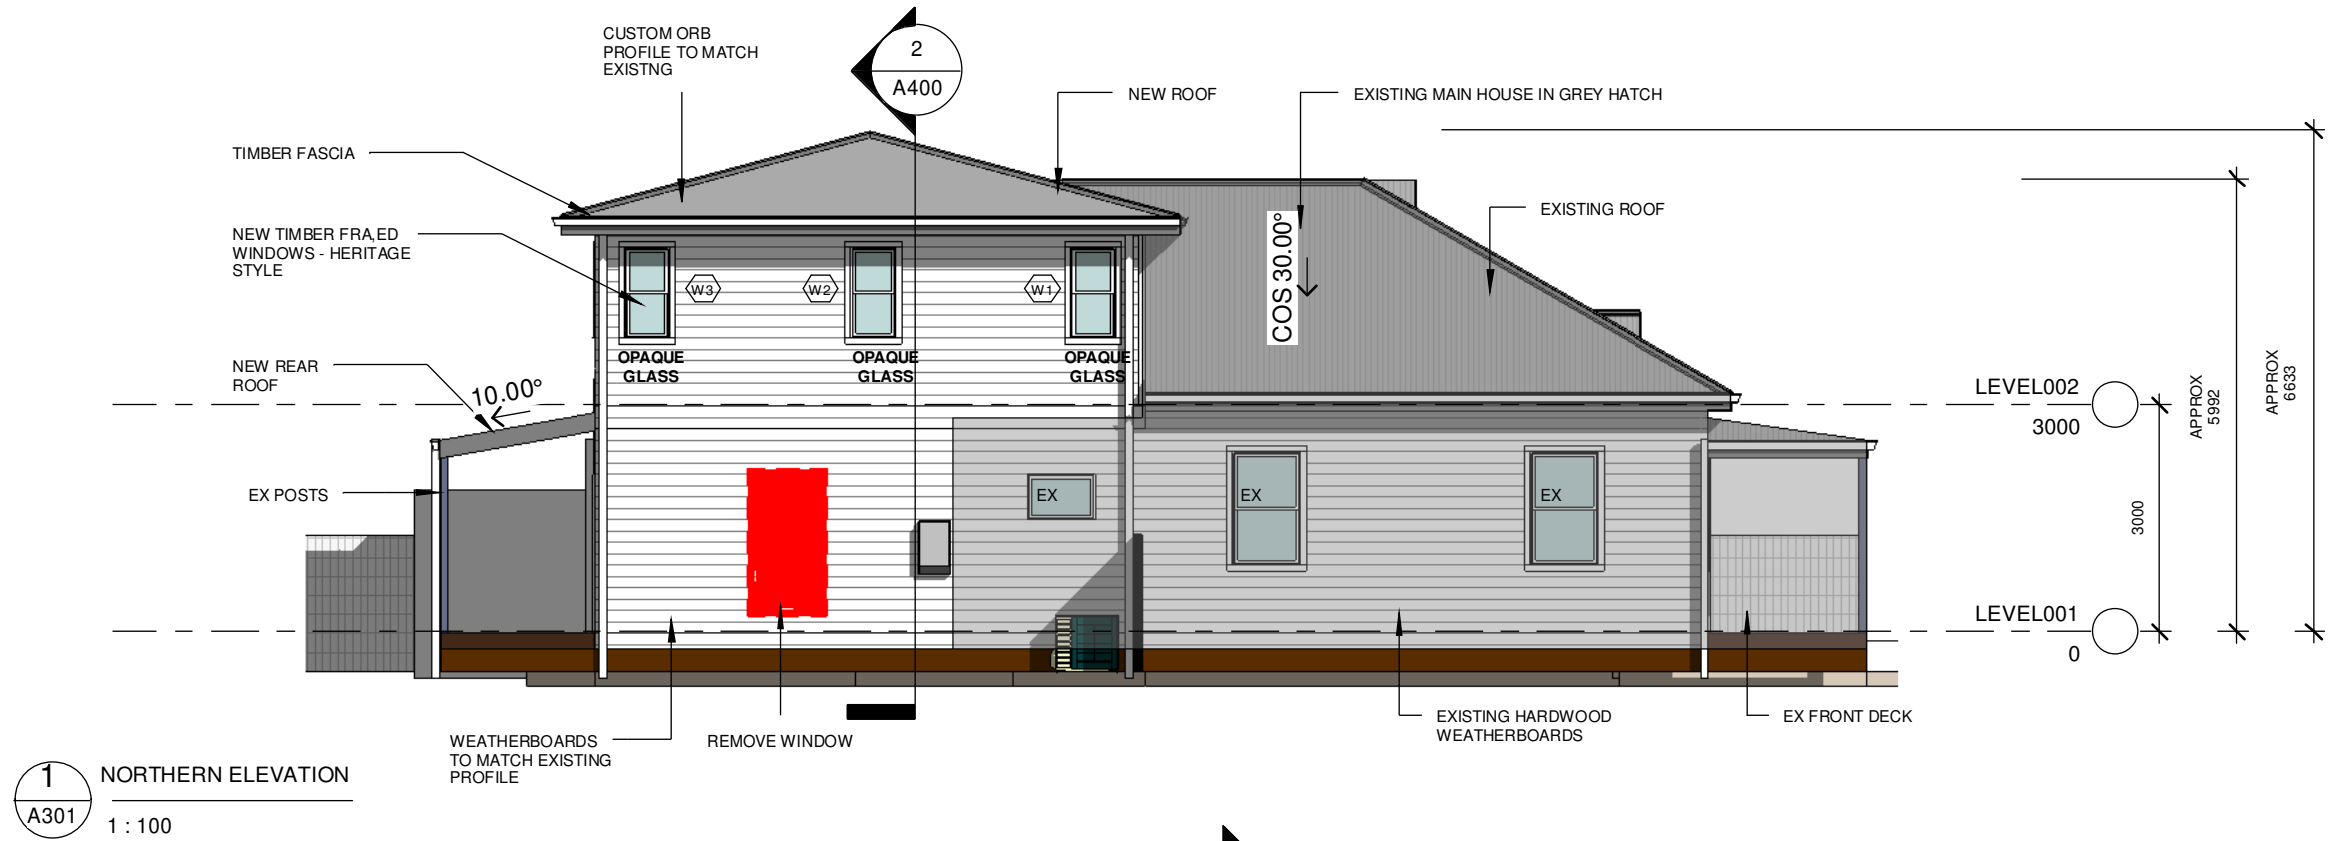

FOR APPROVALS

REV: 2	DATE: 07.09.2022	CLIENT: PLAY FOR ASHLEIGH GOLLEDGE	SHEET TITLE: ELEVATIONS
ISSUED BY: HW	ISSUED TO: CLIENT	ADDRESS: 16 SHORT STREET LORN NSW 2320 LOT 49 DP1166699	SHEET NUMBER: A301
DESCRIPTION OF CHANGES			JOB NUMBER: 2022012
FOR APPROVALS		DRAWN: PLAY DESIGN STUDIO	DATE DRAWN: SEPTEMBER 2022
		CHECKED: PLAY	SCALE: 1 : 100 ISSUE: 2

PLAY DESIGN STUDIO
LET'S GET STARTED!!

PHONE: 1300 411 030
101 WARNE STREET WELLINGTON NSW 2820
EMAIL: info@playdesignstudio.com.au
WEB: www.playdesignstudio.com.au

COPYRIGHT
THIS DRAWING REMAINS THE
PROPERTY OF BUILDING DESIGN
DIRECT PTY LTD. IT MAY ONLY BE
USED FOR THE PURPOSE FOR
WHICH IT WAS COMMISSIONED
AND IN ACCORDANCE WITH THE
TERMS OF ENGAGEMENT FOR
THE COMMISSION.
UNAUTHORISED USE OF THIS
DRAWING IS PROHIBITED.
IF ANY DISCREPANCIES ON
DRAWING PLEASE CONTACT BDD
PTY LTD FOR CLARIFICATION
BEFORE PROCEEDING

