


NEW ENGLAND HIGHWAY

ARTHUR STREET

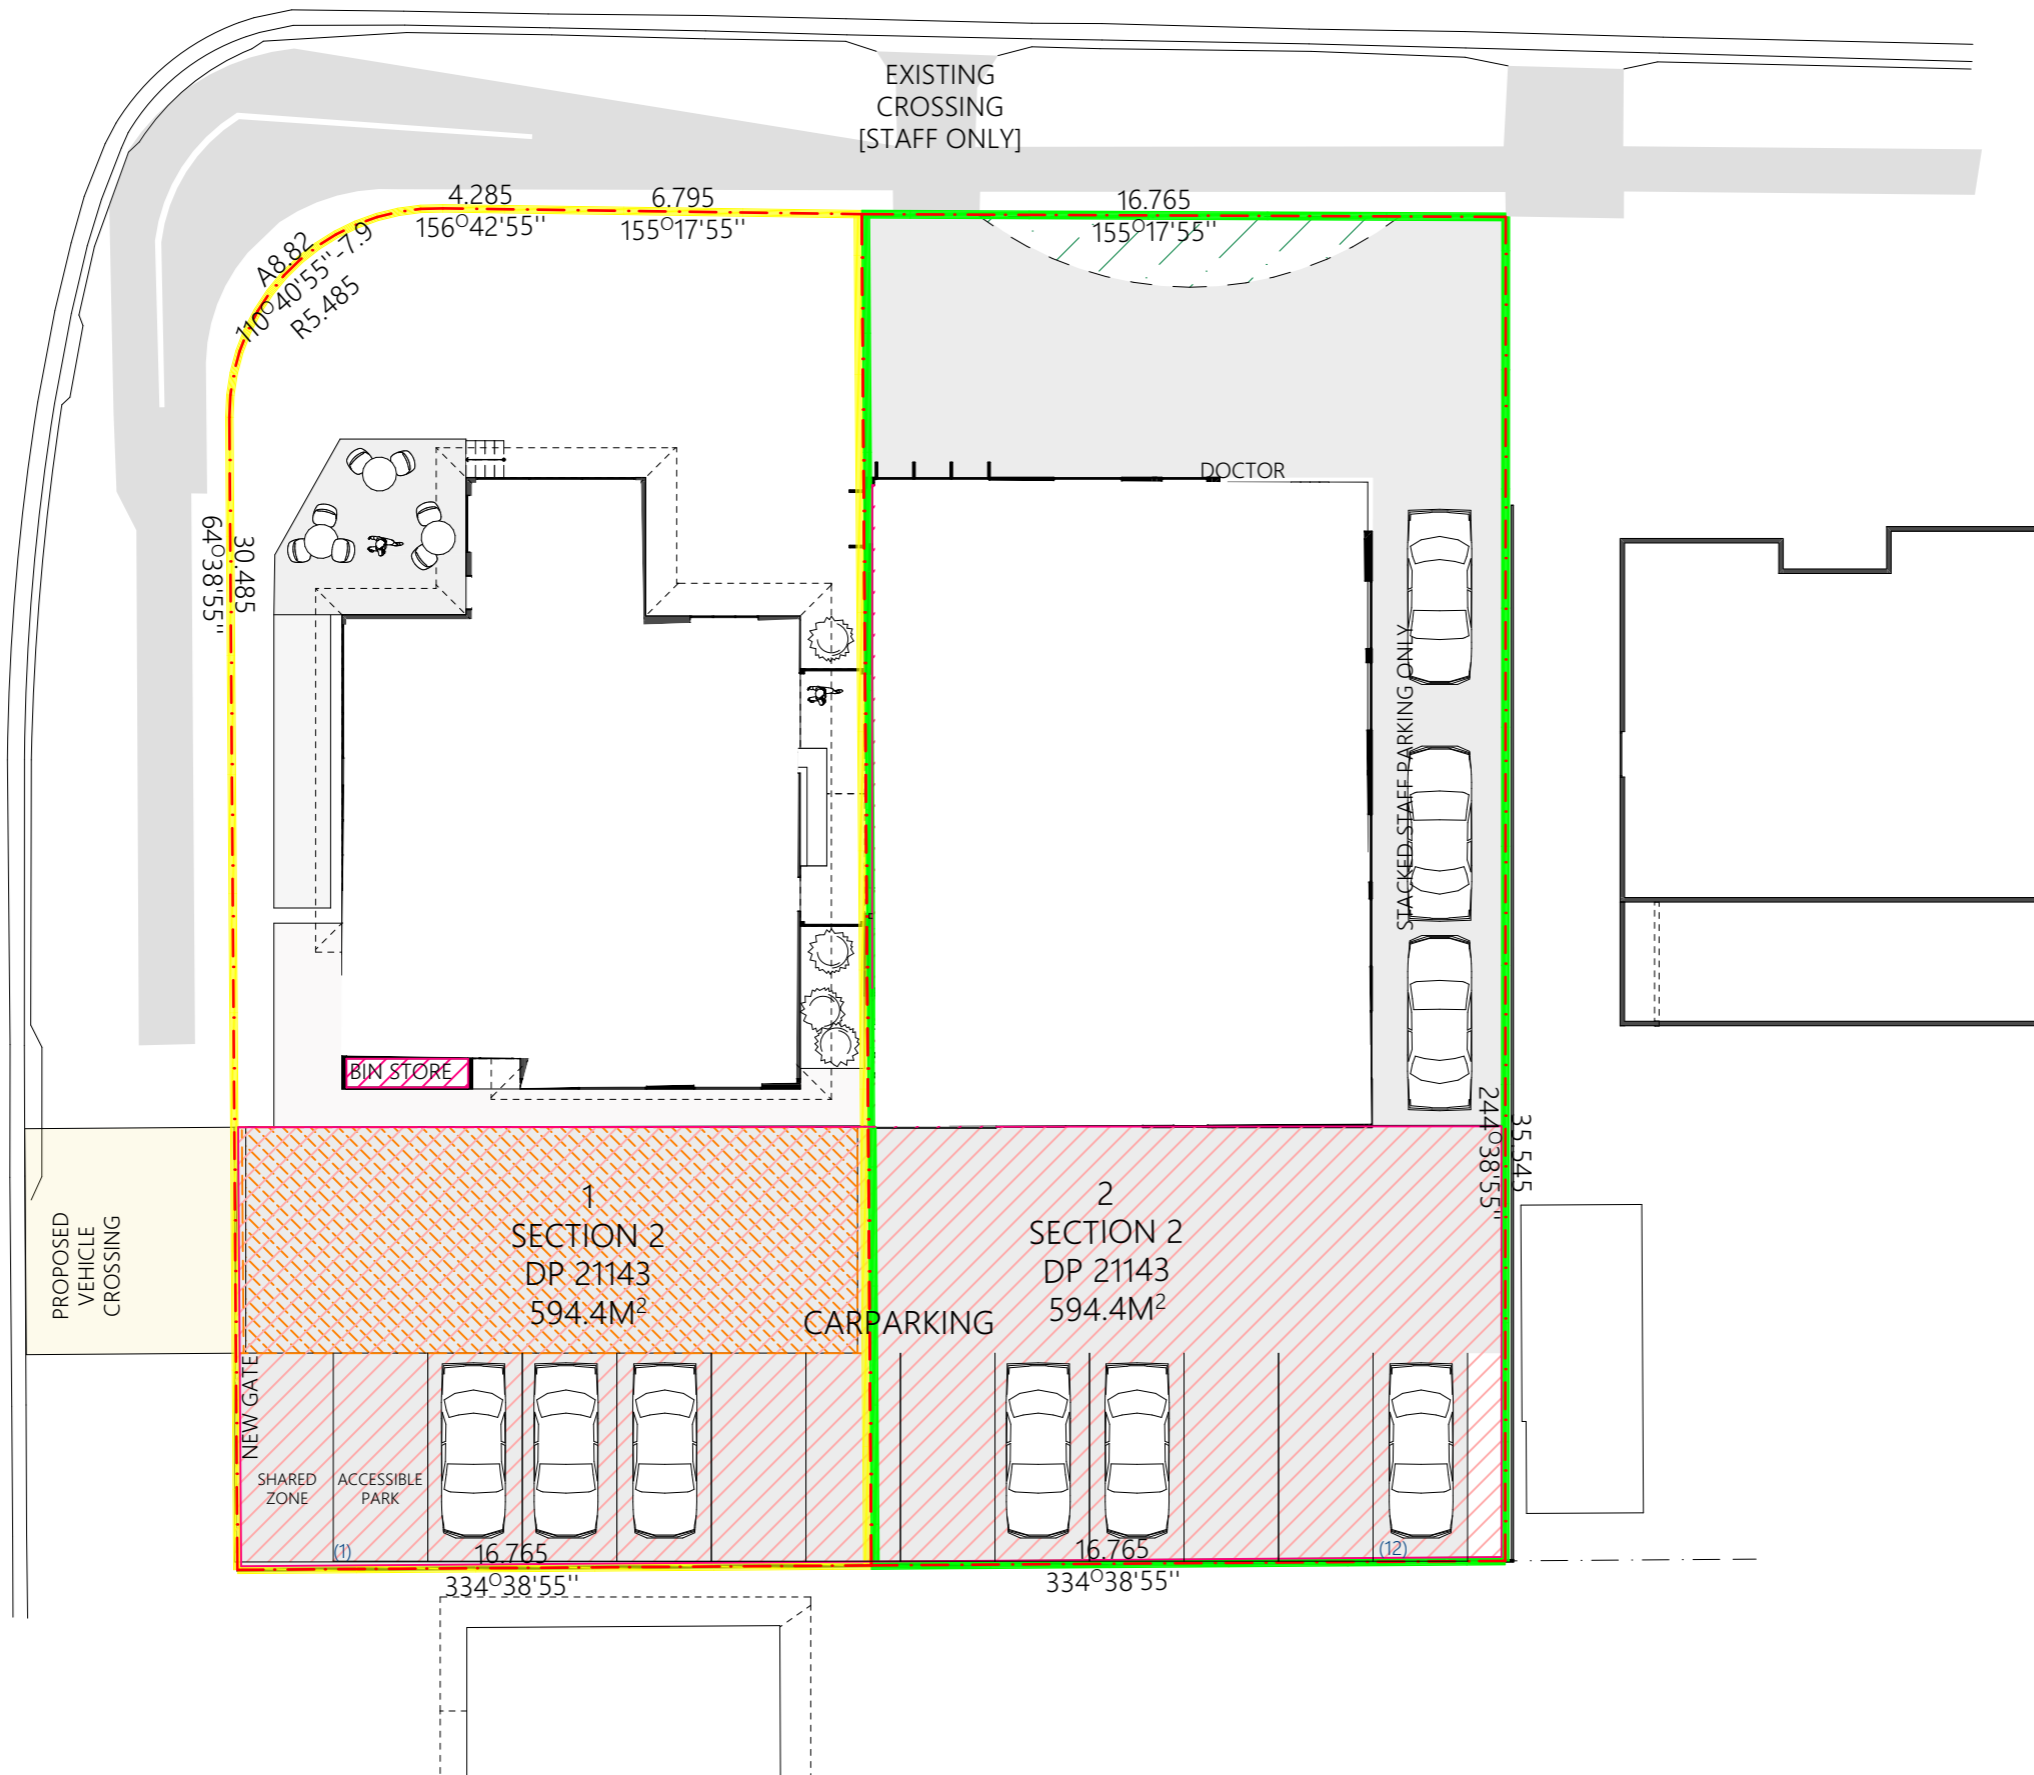

NOTE
The Builder shall check all dimensions and levels on site prior to construction. Notify any errors, discrepancies or omissions to the architect. Refer to written dimensions only. Do not scale drawings. Drawings shall not be used for construction purposes until issued for construction. This drawing reflects a design by Skelcon Pty Ltd and is to be used only for work when authorised in writing by Skelcon Pty Ltd.

All boundaries and contours are subject to survey drawing. All levels to Australian Height Data. It is the contractors responsibility to confirm all measurements on site and locations of any services prior to work on site.

All documents here within are subject to Australian Copyright Laws.

C:\ODWS\SKELCON PTY LTD\Design - Documents\Rutherford Medical WDrawings\WCAD\Rutherford Medical DA.pln



LEGEND

GRAPHIC LEGEND

- LOT 1
- LOT 2
- COMMON PROPERTY
- RIGHT OF WAY

ISSUE	DESCRIPTION	BY	CHK	DATE
01	SUBDIVISION CONCEPT	TC	KE	19/07/2022
02	DA			16/08/2022

CLIENT
LOWER HUNTER MEDICAL CENTRE

LOCATION
271 NEW ENGLAND HWY
RUTHERFORD

PROJECT
LOWER HUNTER MEDICAL CENTRE

PROJECT NO.
###

DRAWING
STRATA PLAN

SCALE
@A3

DRAWING NO. DD102 **ISSUE NO.** 02


NEW ENGLAND HWY

BOUNDARY

BOUNDARY


22 ARTHUR STREET
SINGLE RESIDENCE

+60.91

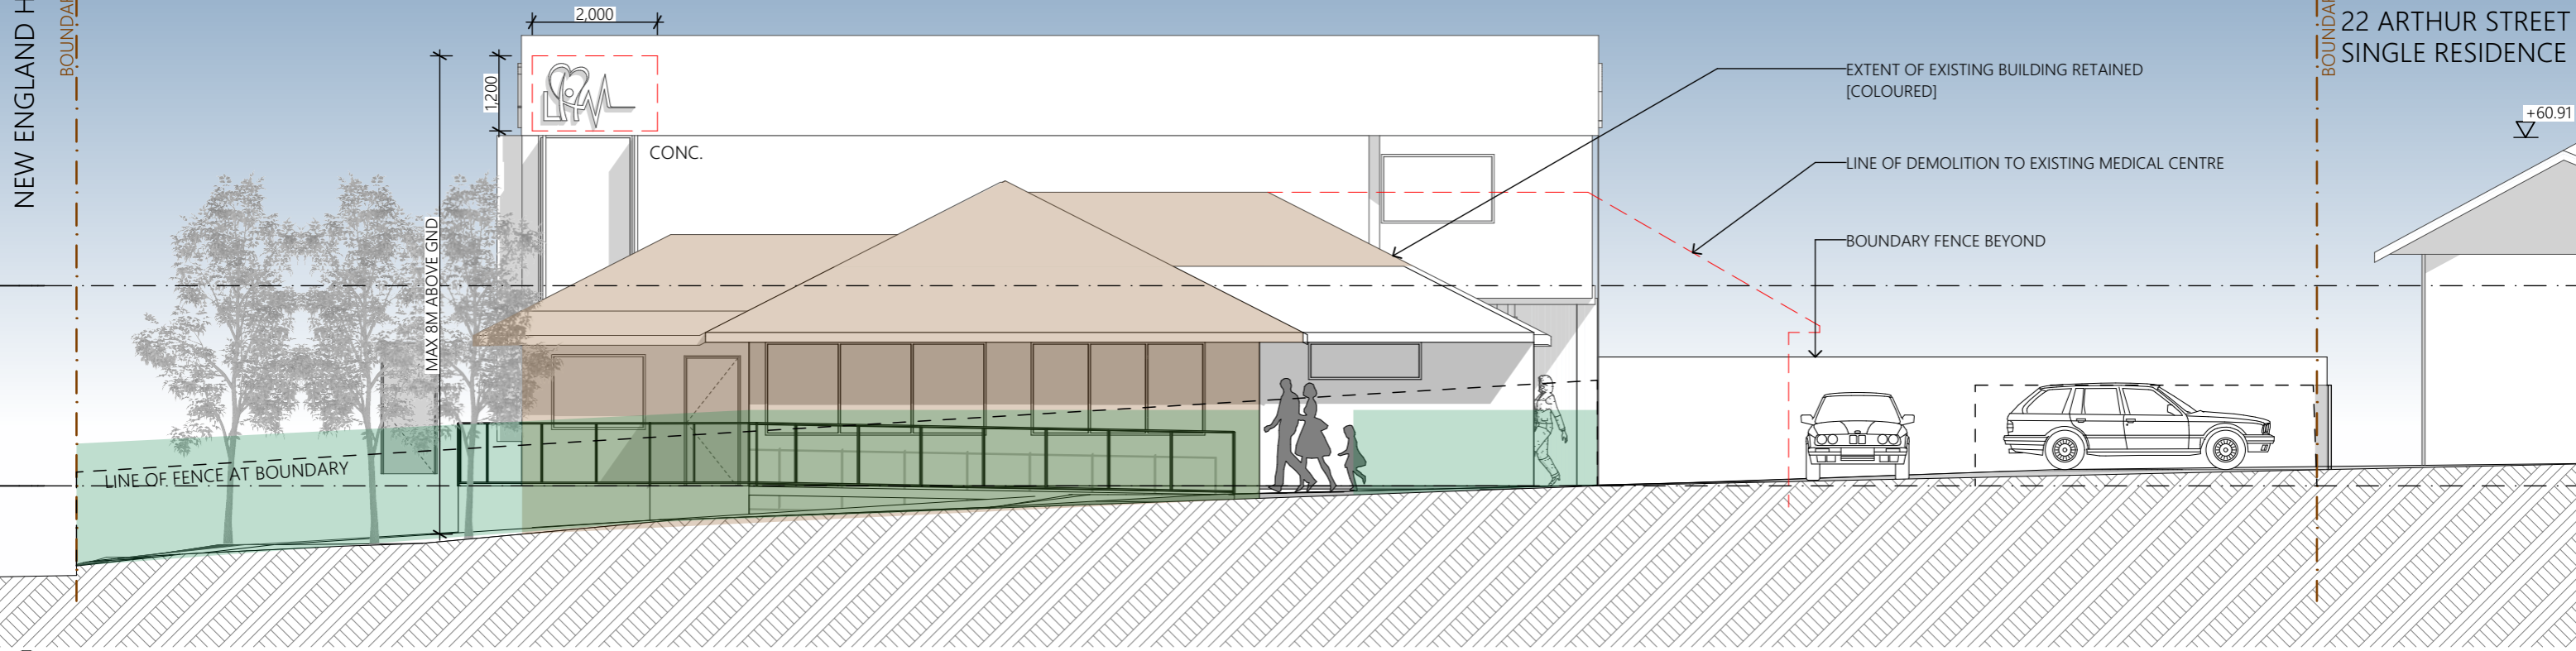

NORTH ELEVATION
SCALE 1:100

E-08

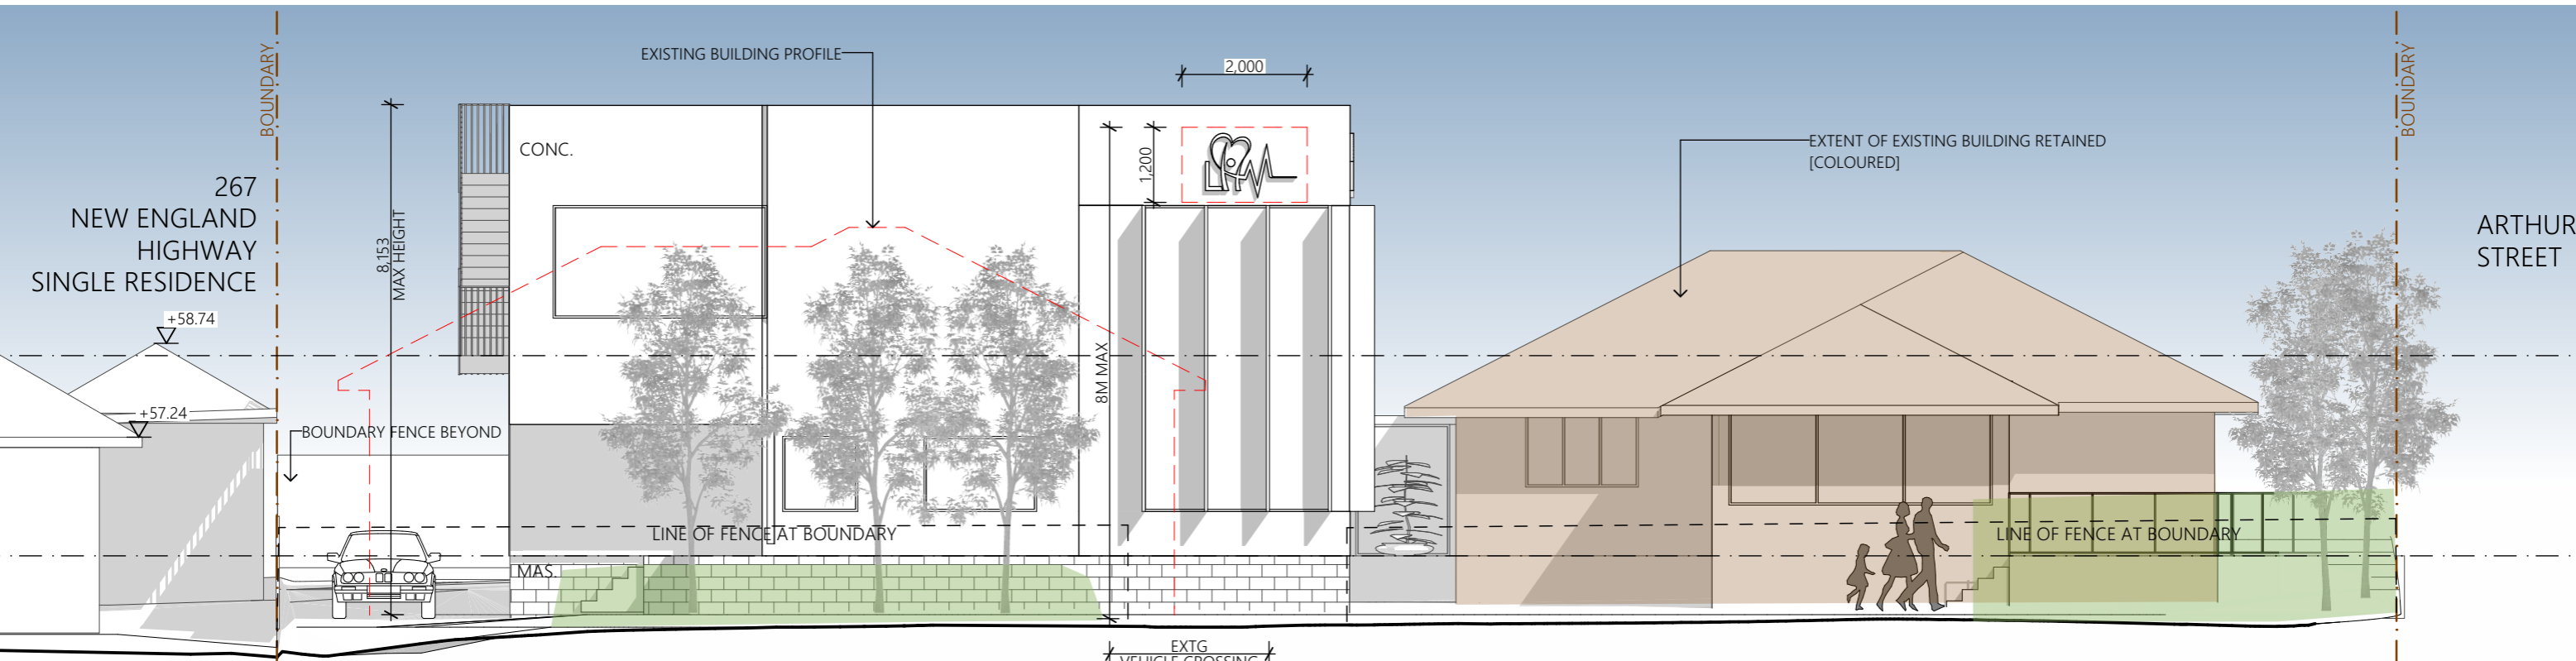

EAST ELEVATION
SCALE 1:100

E-05



LEGEND



ISSUE	DESCRIPTION	BY	CHK	DATE
01	Consultant Briefing			18/05/2022
02	Draft DA	KE	TC	19/07/2022
03	DA			16/08/2022


CLIENT
LOWER HUNTER MEDICAL
CENTRE
LOCATION
271 NEW ENGLAND HWY RUTHERFORD

PROJECT NO.

PROJECT
LOWER HUNTER MEDICAL CENTRE
DRAWING
ELEVATIONS - SHEET 1

SCALE
1:100@A3
DRAWING NO.
DD300
ISSUE NO.
03

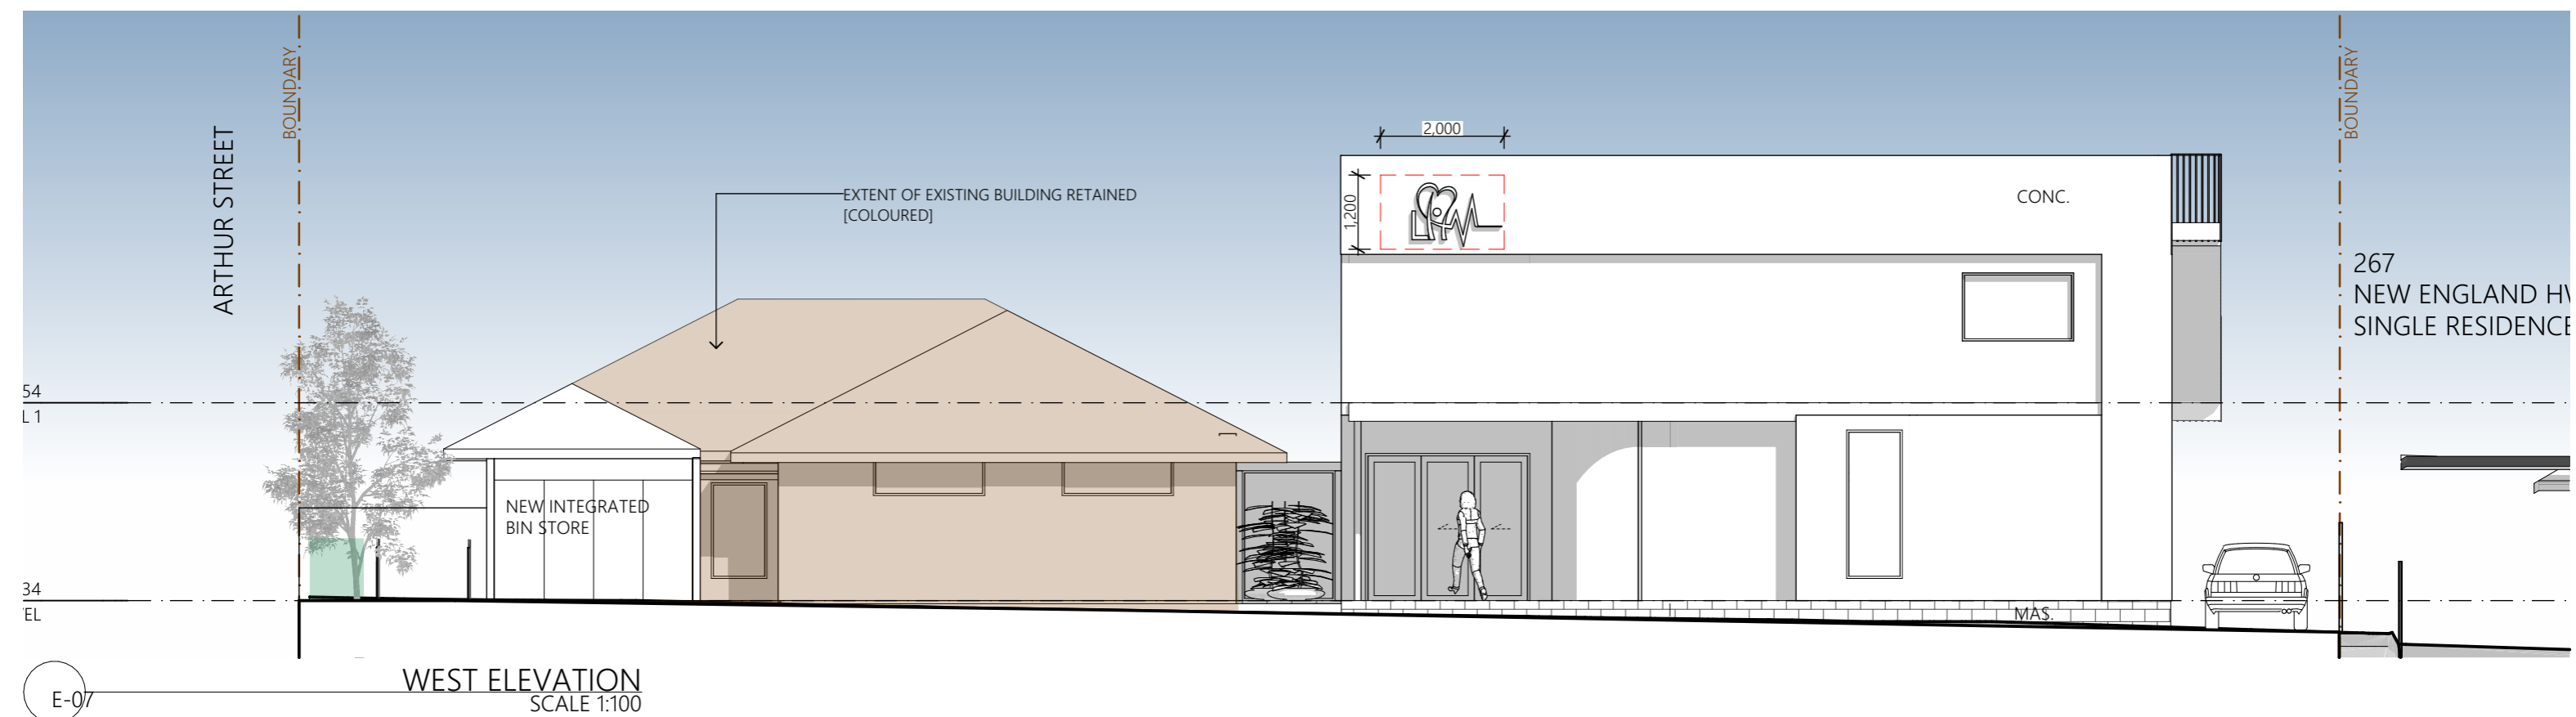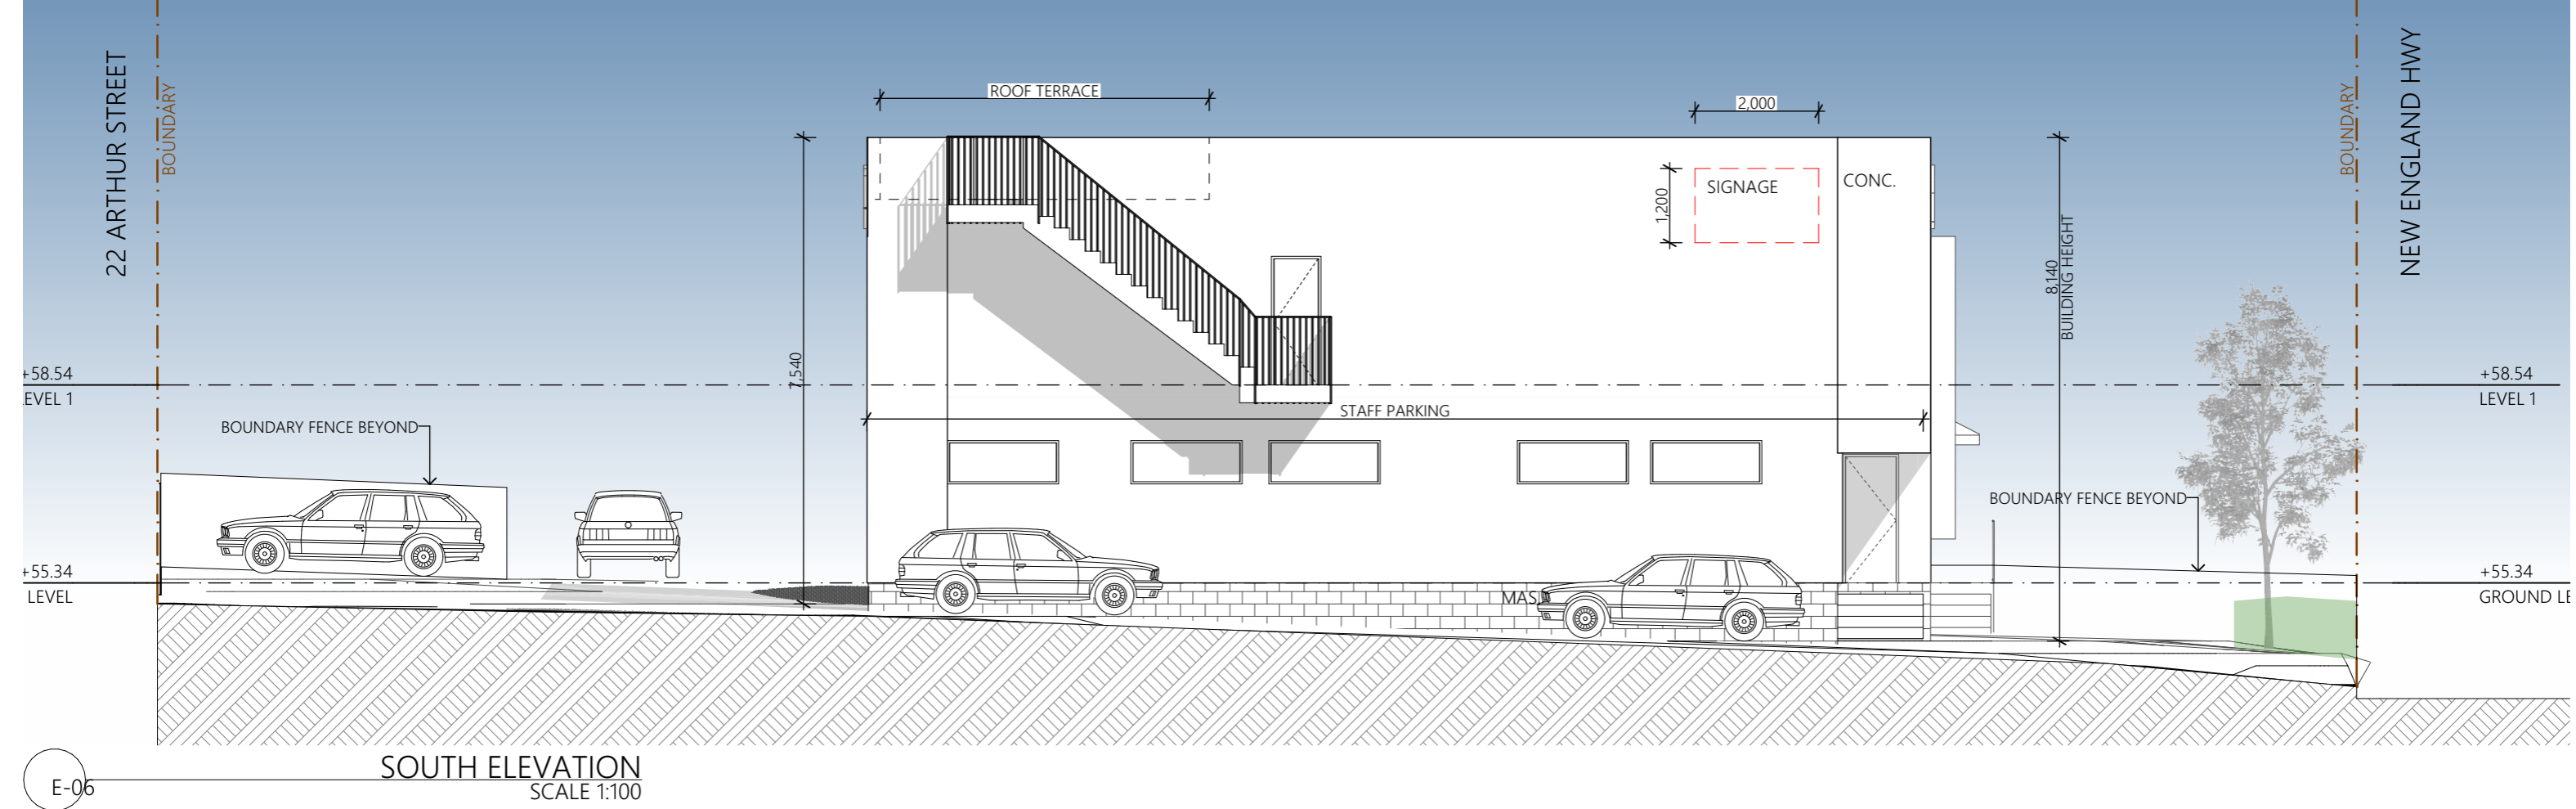

	LEGEND	<table border="1"> <thead> <tr> <th>ISSUE</th> <th>DESCRIPTION</th> <th>BY</th> <th>CHK</th> <th>DATE</th> </tr> </thead> <tbody> <tr> <td>01</td> <td>Consultant Briefing</td> <td></td> <td></td> <td>18/05/2022</td> </tr> <tr> <td>02</td> <td>Draft DA</td> <td>KE</td> <td>TC</td> <td>19/07/2022</td> </tr> <tr> <td>03</td> <td>DA</td> <td></td> <td></td> <td>16/08/2022</td> </tr> </tbody> </table>	ISSUE	DESCRIPTION	BY	CHK	DATE	01	Consultant Briefing			18/05/2022	02	Draft DA	KE	TC	19/07/2022	03	DA			16/08/2022	CLIENT LOWER HUNTER MEDICAL CENTRE LOCATION 271 NEW ENGLAND HWY RUTHERFORD	PROJECT NO. ###	PROJECT LOWER HUNTER MEDICAL CENTRE DRAWING ELEVATIONS - SHEET 2
		ISSUE	DESCRIPTION	BY	CHK	DATE																			
		01	Consultant Briefing			18/05/2022																			
02	Draft DA	KE	TC	19/07/2022																					
03	DA			16/08/2022																					
<table border="1"> <thead> <tr> <th>SCALE</th> <th>DRAWING NO.</th> <th>ISSUE NO.</th> </tr> </thead> <tbody> <tr> <td>1:100@A3</td> <td>DD301</td> <td>03</td> </tr> </tbody> </table>	SCALE	DRAWING NO.	ISSUE NO.	1:100@A3	DD301	03																			
SCALE	DRAWING NO.	ISSUE NO.																							
1:100@A3	DD301	03																							