


01

NOTIFICATION PLAN

SCALE: 1:500

 

ARCHITECT:  
**CALDERFLOWER**  
architecture

CLIENT:  
FRESH HOPE CARE

Icon Project Management  
10/550 KENT STREET STONEY NSW 2000

GENERAL NOTES:  
 \* DO NOT SCALE FROM DRAWINGS. USE FIGURED DIMENSIONS ONLY.  
 \* ANY DISCREPANCIES IN DOCUMENTATION CONTACT THE ARCHITECT FOR CLARIFICATION.  
 \* CALDERFLOWER ARCHITECTS ARE NOT LIABLE FOR ANY LOSS/DAMAGE/CLAIM/COST DEMAND AS A RESULT OF THE USE OR RECEIPT OF DRAWINGS ISSUED IN THIS FORMAT.  
 \* THIS DRAWING IS NOT AN APPROVED CC DRAWING.  
 \* PRIOR TO USE FOR BUILDING CONSTRUCTION THE BUILDER MUST ENSURE THEY ARE IN POSSESSION OF A CC AND ALL OTHER REQUIRED COUNCIL APPROVALS.

PROJECT:  
**FHC MAITLAND**  
 7 Martin Close & 42 Stronach Ave East Maitland,  
 NSW 2323  
 DRAWING TITLE:  
**NOTIFICATION PLAN**

SCALE: REFER DRAWING TITLES  
 PROJECT NO. 19160  
 DATE: 10/09/2020  
 PROJECT STATUS: PRELIMINARY  
 ORIGINAL PAPER SIZE: A3  
 PROJECT STATUS: DRAWING NO. ISSUE  
 ### NP01 P1






01 NORTH ELEVATION  
SCALE: 1:500



02 EAST ELEVATION  
SCALE: 1:600

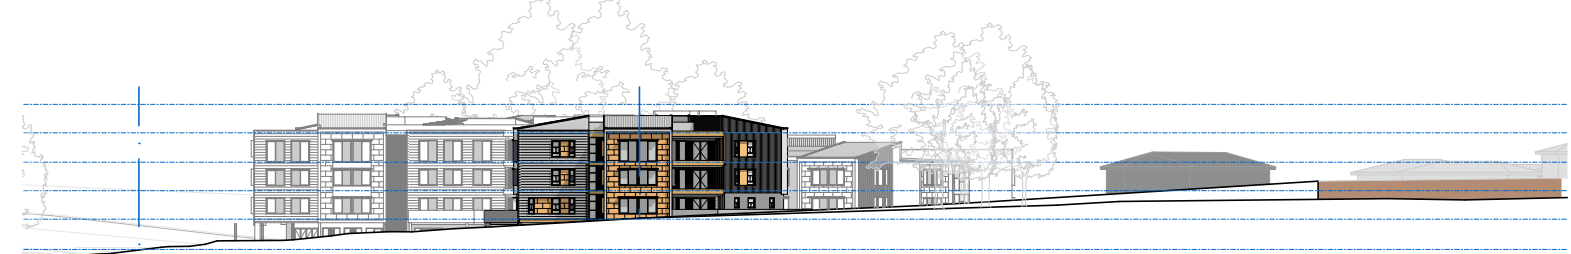

03 SOUTH ELEVATION  
SCALE: 1:600



04 WEST ELEVATION  
SCALE: 1:600

ARCHITECT:  
**CALDERFLOWER**  
architecture

CLIENT:  
**FRESH HOPE CARE**

Icon Project Management  
10350 KENT STREET STONEY NSW 2000

GENERAL NOTES:  
 • DO NOT SCALE FROM DRAWINGS. USE FIGURED DIMENSIONS ONLY.  
 • ANY DISCREPANCIES IN DOCUMENTATION CONTACT THE ARCHITECT FOR CLARIFICATION.  
 • CALDERFLOWER ARCHITECTS ARE NOT LIABLE FOR ANY LOSS/DAMAGE/CLAIM/COST DEMAND AS A RESULT OF THE USE OR RECEIPT OF DRAWINGS ISSUED IN THIS FORMAT.  
 • THIS DRAWING IS NOT AN APPROVED CC DRAWING.  
 • PRIOR TO USE FOR BUILDING CONSTRUCTION THE BUILDER MUST ENSURE THEY ARE IN POSSESSION OF A CC AND ALL OTHER REQUIRED COUNCIL APPROVALS

PROJECT:  
**FHC MAITLAND**  
7 Martin Close & 42 Stronach Ave East Maitland,  
NSW 2323  
DRAWING TITLE:  
**NOTIFICATION ELEVATIONS**

SCALE: REFER DRAWING TITLES  
 PROJECT NO. 19160  
 DATE: 10/06/2020  
 PROJECT STATUS: PRELIMINARY  
 ORIGINAL PAPER SIZE: A3  
 PROJECT STATUS: DRAWING NO. ISSUE  
 #### NP02 P1

CALDERFLOWER ARCHITECTS PTY LTD-ABN 68 001 992 278-NOMINATED ARCHITECT L CALDER 6955  
Level 2 - 140 Myrtle St Chippingwood NSW 2006 - T (02) 9599 9522 - www.calderflower.com.au