



Information contained in this document is copyright and may not be used or reproduced for any other project or purpose. Verify all dimensions and levels on site and report any discrepancies prior to the commencement of work. Drawings are to be read in conjunction with all contract documents. Use figured dimensions only. Do not scale from drawings. The accuracy of content and format for copies of drawings issued electronically cannot be guaranteed. The completion of the issue details checked and authorised section below is confirmation of the status of the drawing. The drawing shall not be used for construction unless endorsed "For Construction" and authorised for issue.
 C:\Users\Callum\Desktop\2021-090 Pacific Heart Centre_DA.pln


LEGEND
 (e) EXISTING

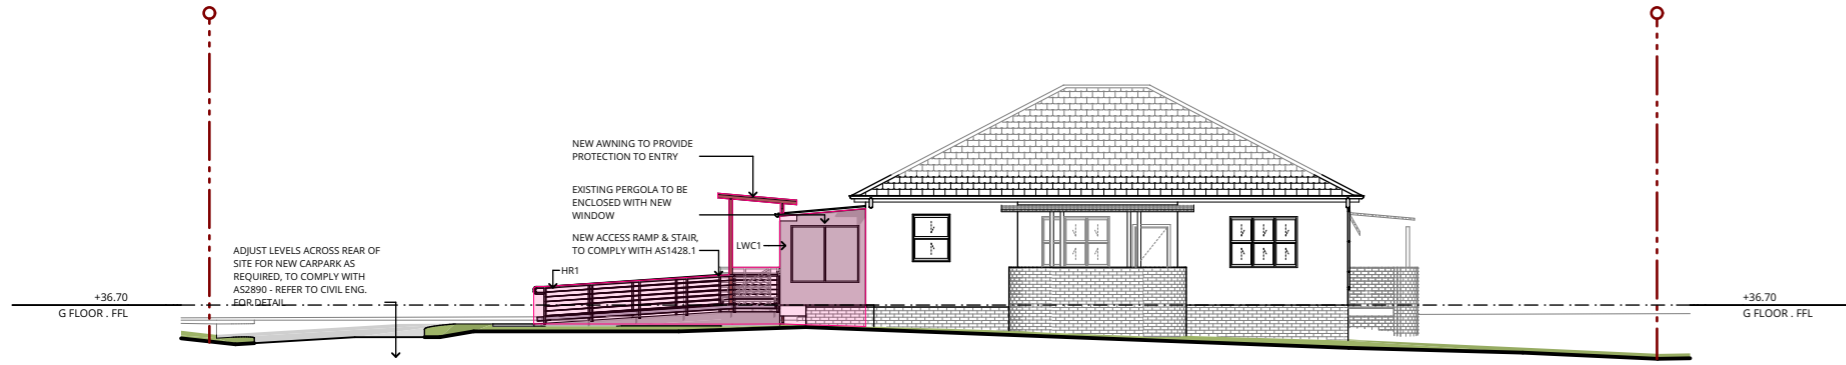


EAST ELEVATION
 SCALE 1:200

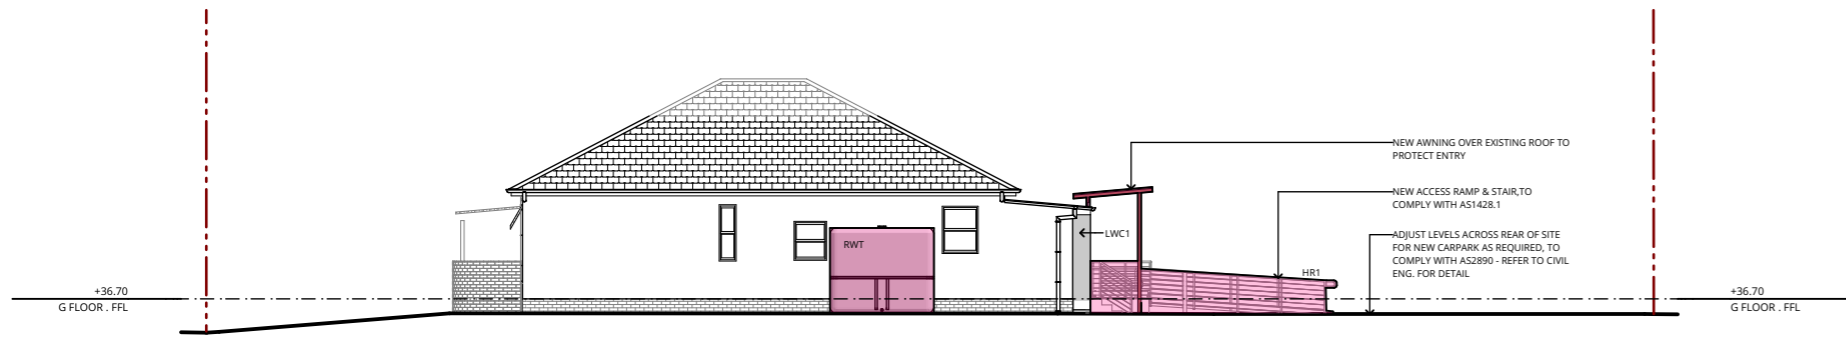



WEST ELEVATION
 SCALE 1:200

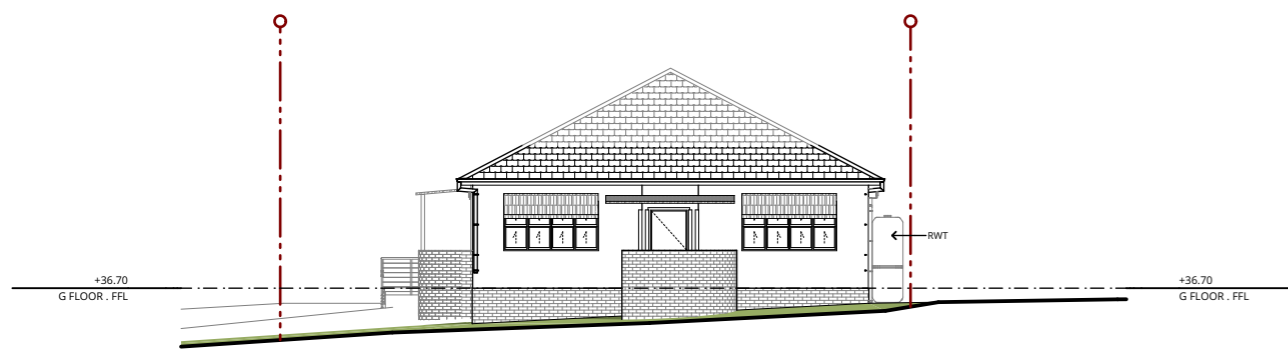

NORTH ELEVATION
 SCALE 1:200

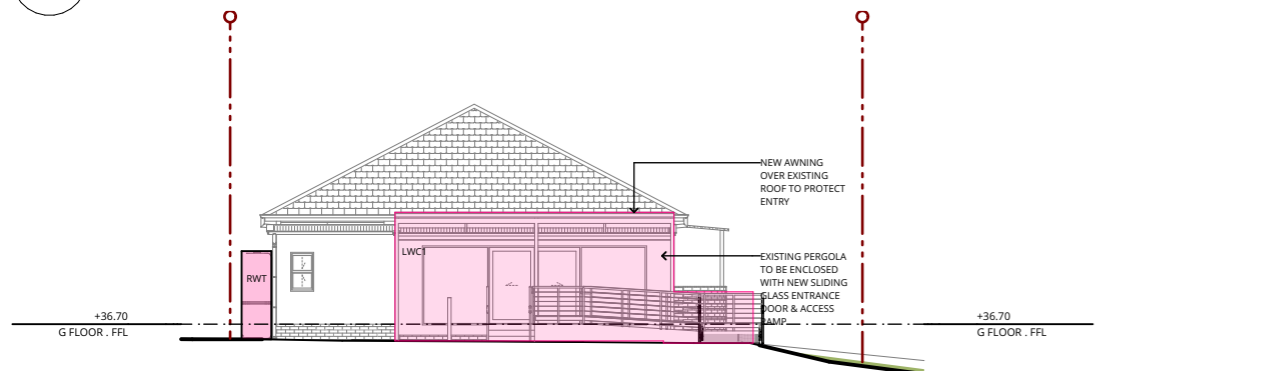

SOUTH ELEVATION
 SCALE 1:200

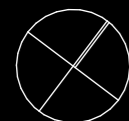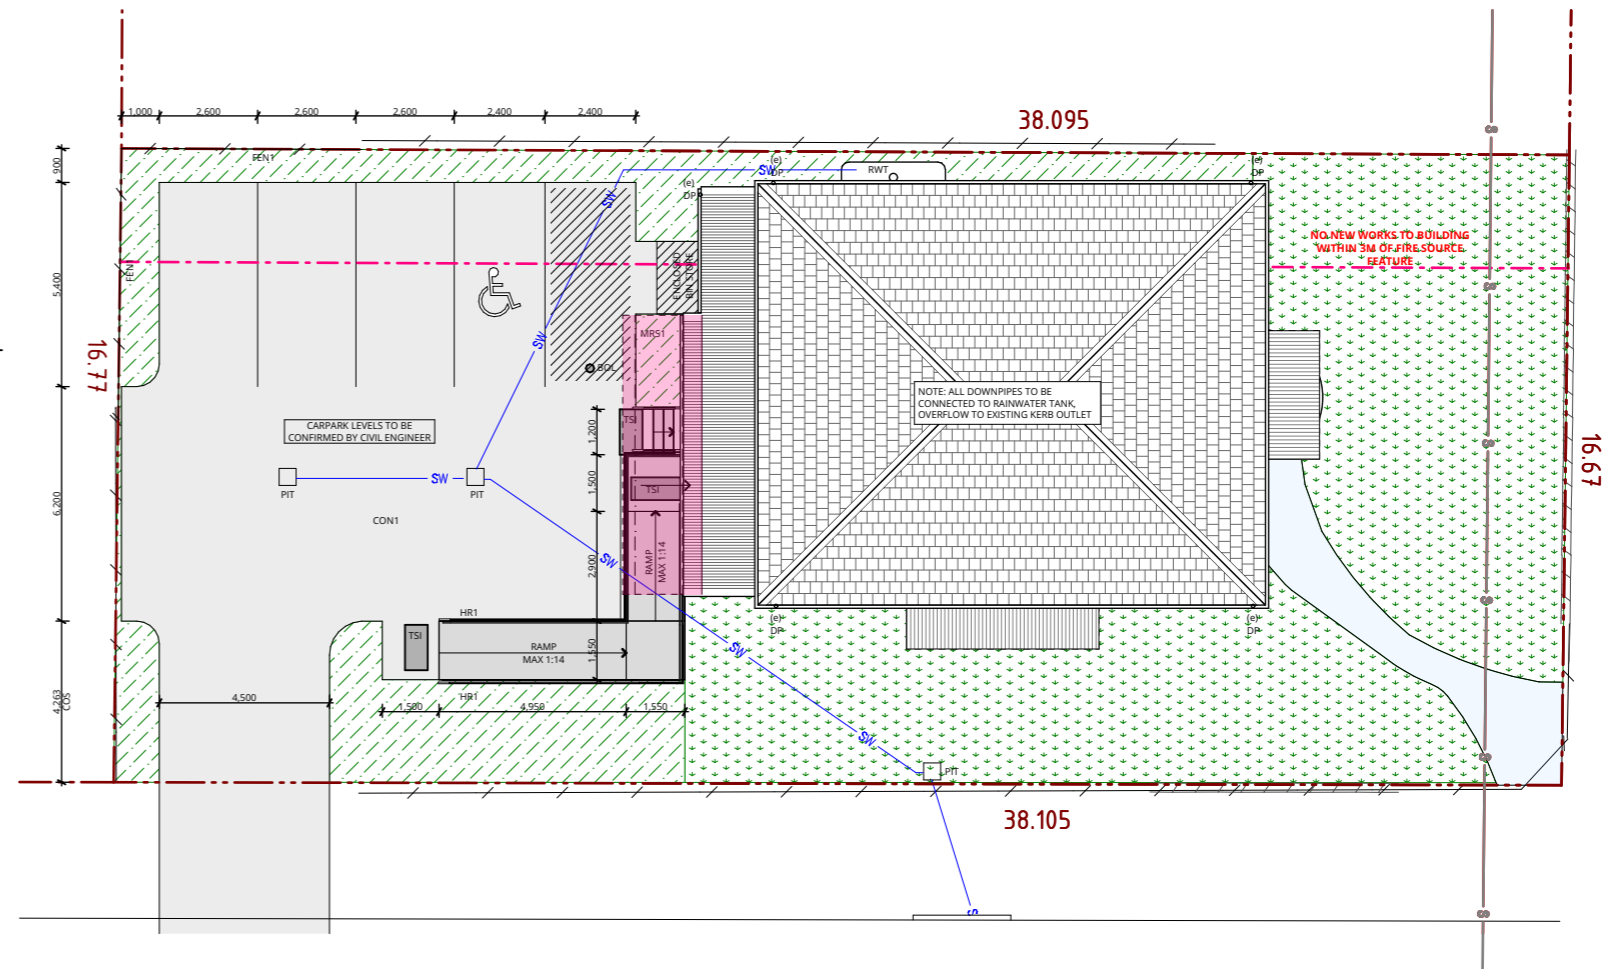

P +61 2 4969 3631
 E HELLO@SDARCH.COM.AU
 A SUITE 1, LEVEL 1, 187 UNION ST, THE JUNCTION NSW 2291
 SDARCH.COM.AU

ISSUE	DESCRIPTION	BY	CHK	DATE
A	DA			20/08/2021
B	Revised for DA			27/08/2021

PROJECT
 PACIFIC HEART CENTRE

DRAWING
 NOTIFICATION PLAN

LOCATION
 277 NEWCASTLE ROAD, EAST MAITLAND
 NSW 2323

CLIENT
 DR SREEKANTH KODUR

PROJECT NO.
 2021-090

DRAWING NO.
 DD600

ISSUE NO.
 B

SCALE
 1:200@A3

