

DIANA PET FOOD

91 GARDINER STREET RUTHERFORD NSW

BELL

DRAWING REGISTRY

SHEET NO.	SHEET NAME
SK0101	COVER SHEET AND DRAWING REGISTRY
SK0102	3D IMPRESSIONS
SK1100	LOCATION PLAN
SK1101	SITE PLAN
SK1102	SITE PLAN WITH SWEEPED PATH OVERLAY
SK1105	LANDSCAPE PLAN
SK2201	GROUND LEVEL - FLOOR PLAN
SK2203	LEVEL 1 - FLOOR PLAN
SK2205	GROUND LEVEL FF&E PLAN - OFFICE
SK2501	ROOF PLAN
SK3101	ELEVATIONS, OVERALL
SK4101	SECTIONS & SIGNAGE DETAILS



EXTERNAL PERSPECTIVE - VIEW FROM STREET

THIS DRAWING IS OWNED BY AND REMAINS THE PROPERTY OF BELL ARCHITECTURE. ALL RIGHTS RESERVED.
 REPRODUCTION OR USE OF THIS DRAWING WITHOUT THE PERMISSION OF THE ARCHITECT IS ILLEGAL. THE
 CLIENT IS LICENSED TO USE THIS DRAWING FOR THE WORKS SPECIFIC TO THIS SITE, SUBJECT TO THE FULL
 CONSENT OF THE ARCHITECT TO REUSE AND CONFIDENCE WITH THE TERMS AND CONDITIONS OF THE
 CLIENT ARCHITECT AGREEMENT FOR THIS PROJECT. FINISHED CONSTRUCTION SHALL BE USED AS A REFERENCE
 ONLY. THE CONTRACTOR SHALL VERIFY ALL DIMENSIONS ON SITE PRIOR TO THE COMMENCEMENT
 OF WORK.

ISSUE	DATE	DESCRIPTION	ISSUED BY	ISSUE	DATE	DESCRIPTION	ISSUED BY
P1	10.03.2022	ISSUED FOR PLANNING APPROVAL					

10/03/2022 15:23:35 PM

CLIENT
dianapetfood
 ARCHITECT
BELL Architecture
 Level 2, Suite 205, 25-29 Berry Street North Sydney NSW 2060 PO Box 1037 North Sydney NSW 2059
 Ph +61 2 9554 1633
 Multi Ball Non-Residential Architect NSW 9666

BELL

JOB TITLE
 DIANA PET FOOD PRODUCTION & DISTRIBUTION CENTRE, RUTHERFORD NSW
 SCALE

BELL JOB NO	DRAWING SCALE @ A1	DRAWN BY	CHECKED BY	DRAWING NO	REVISION
BAS210121		BR	DOD	SK0101	P1

DRAWING TITLE
 COVER SHEET AND DRAWING
 REGISTRY



EXTERNAL PERSPECTIVE - VIEW FROM NE LOOKING SW



EXTERNAL PERSPECTIVE - VIEW FROM SE LOOKING NW



EXTERNAL PERSPECTIVE - STAFF OUTDOOR AREA ENTRY LOOKING WEST

THIS DRAWING IS OWNED BY AND REMAINS THE PROPERTY OF BELL ARCHITECTURE. ALL RIGHTS RESERVED.
 © REPRODUCTION OR USE OF THIS DRAWING WITHOUT THE PERMISSION OF THE ARCHITECT IS ILLEGAL. THE
 CLIENT IS LICENSED TO USE THIS DRAWING FOR THE WORKS SPECIFIC TO THIS SITE, SUBJECT TO THE FULL
 CONSENT OF THE ARCHITECT'S FEE AND COMPLIANCE WITH THE TERMS AND CONDITIONS OF THE
 CLIENT ARCHITECT AGREEMENT FOR THIS PROJECT. FURTHER PERMISSION SHALL BE OBTAINED BY SEPARATE
 AGREEMENT. THE CONTRACTOR SHALL VERIFY ALL DIMENSIONS ON SITE PRIOR TO THE COMMENCEMENT
 OF WORK.

FOR APPROVAL


ISSUE	DATE	DESCRIPTION	ISSUED BY	ISSUE	DATE	DESCRIPTION	ISSUED BY
01	10.03.2022	ISSUED FOR PLANNING APPROVAL	DOD				

CLIENT
dianapetfood

ARCHITECT
BELL Architecture
 Level 2, Suite 205, 25-29 Berry Street North Sydney NSW 2060 PO Box 1037 North Sydney NSW 2059
 Ph +61 2 9554 1633
 Matt Bell Non-Residential Architect NSW 9666

BELL

JOB TITLE				DRAWING TITLE	
DIANA PET FOOD PRODUCTION & DISTRIBUTION CENTRE, RUTHERFORD NSW				3D IMPRESSIONS	
SCALE					
BELL JOB NO	DRAWING SCALE @ A1	DRAWN BY	CHECKED BY	DRAWING NO	REVISION
BAS210121	1:1	BR	DOD	SK0102	P1

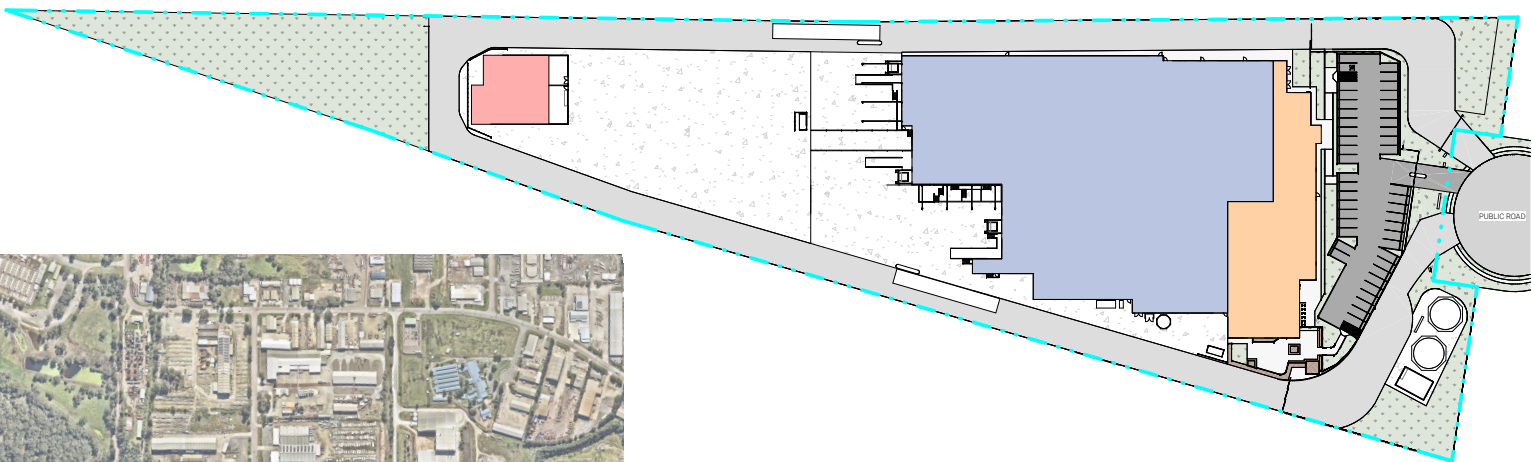

AREA PLAN - NTS

AREA LEGEND

- WAREHOUSE/PRODUCTION
- OFFICE
- ANCILLARY BUILDINGS
- HEAVY DUTY CONCRETE ROADWAY
- HEAVY DUTY CONCRETE HARDSTAND
- BITUMEN
- PAVING / CONCRETE PATH
- LANDSCAPING



LOCATION PLAN

1: 5000@A1

THIS DRAWING IS OWNED BY AND REMAINS THE PROPERTY OF BELL ARCHITECTURE. ALL RIGHTS RESERVED.
 REPRODUCTION OR USE OF THIS DRAWING WITHOUT THE PERMISSION OF THE ARCHITECT IS ILLEGAL. THE
 CLIENT IS ADVISED TO USE THIS DRAWING FOR THE WORKS SPECIFIC TO THIS SITE, SUBJECT TO THE FULL
 PERMISSION OF THE ARCHITECT TO RE-USE AND CONFIRMANCE WITH THE TERMS AND CONDITIONS OF THE
 CLIENT ARCHITECT AGREEMENT FOR THIS PROJECT. PLOTTED DIMENSIONS SHALL BE USED. DO NOT SCALE
 DIMENSIONS. THE CONTRACTOR SHALL VERIFY ALL DIMENSIONS ON SITE PRIOR TO THE COMMENCEMENT
 OF WORK.

ISSUE	DATE	DESCRIPTION	ISSUED BY	ISSUE	DATE	DESCRIPTION	ISSUED BY
P1	10.03.2022	ISSUED FOR PLANNING APPROVAL	DOD				




CLIENT
dianapetfood
 ARCHITECT
BELL Architecture
 Level 2, Suite 205, 216-29 Berry Street North Sydney NSW 2060 PO Box 1037 North Sydney NSW 2059
 Ph +61 2 9554 1650
 Multi Ball Non-Residential Architect NSW 9666



JOB TITLE DIANA PET FOOD PRODUCTION & DISTRIBUTION CENTRE, RUTHERFORD NSW	DRAWING TITLE LOCATION PLAN
SCALE 0m 100m 200m 300m 400m 500m	
BELL JOB NO BAS210121	DRAWING SCALE @ A1 As indicated
DRAWN BY BR	CHECKED BY DOD
DRAWING NO SK1100	REVISION P1

FOR APPROVAL

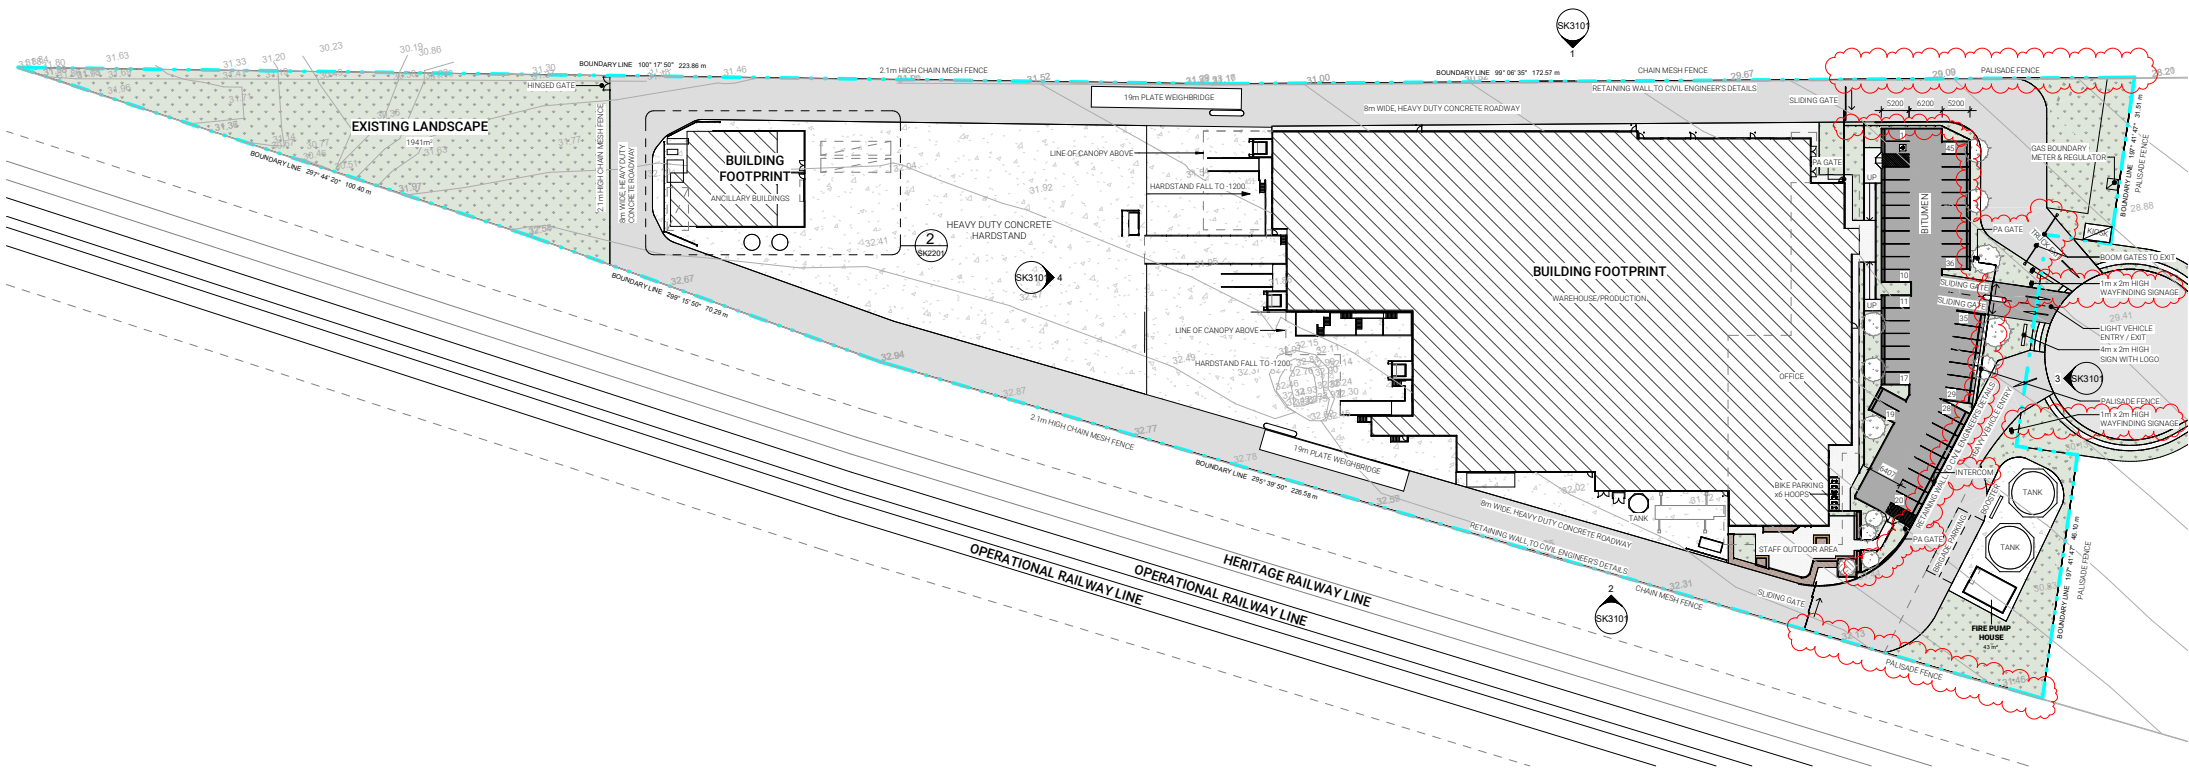

SITE PLAN
1:500@A1

THIS DRAWING IS OWNED BY AND REMAINS THE PROPERTY OF BELL ARCHITECTURE. ALL RIGHTS RESERVED.
 REPRODUCTION OR USE OF THIS DRAWING WITHOUT THE PERMISSION OF THE ARCHITECT IS ILLEGAL. THE CLIENT IS ADVISED TO USE THIS DRAWING FOR THE WORKS SPECIFIC TO THIS SITE. SUBJECT TO THE FULL PERMISSION OF THE ARCHITECT TO REUSE AND CONFIDENCE WITH THE TERMS AND CONDITIONS OF THE CLIENT ARCHITECT AGREEMENT FOR THIS PROJECT. FURTHER PERMISSION SHALL BE OBTAINED BY THE ARCHITECT. THE CONTRACTOR SHALL VERIFY ALL DIMENSIONS ON SITE PRIOR TO THE COMMENCEMENT OF WORK.

FOR APPROVAL

ISSUE	DATE	DESCRIPTION	ISSUED BY	ISSUE	DATE	DESCRIPTION	ISSUED BY
01	10.03.2022	ISSUED FOR PLANNING APPROVAL	DOD				


ORIENTATION

 TRUE NORTH

CLIENT
dianapetfood
 ARCHITECT
BELL Architecture
 Level 2, Suite 205, 25-29 Berry Street North Sydney NSW 2060 PO Box 1037 North Sydney NSW 2059
 Ph +61 2 9554 1650
 Multi Ball Nominated Architect NSW 9666

JOB TITLE
 DIANA PET FOOD PRODUCTION & DISTRIBUTION CENTRE, RUTHERFORD NSW

DRAWING TITLE
 SITE PLAN

 SCALE


DRAWING SCALE @ A1
 1:500


DRAWN BY
 BR

CHECKED BY
 DOD

DRAWING NO
 BAS210121

REVISION
 P1

BELL

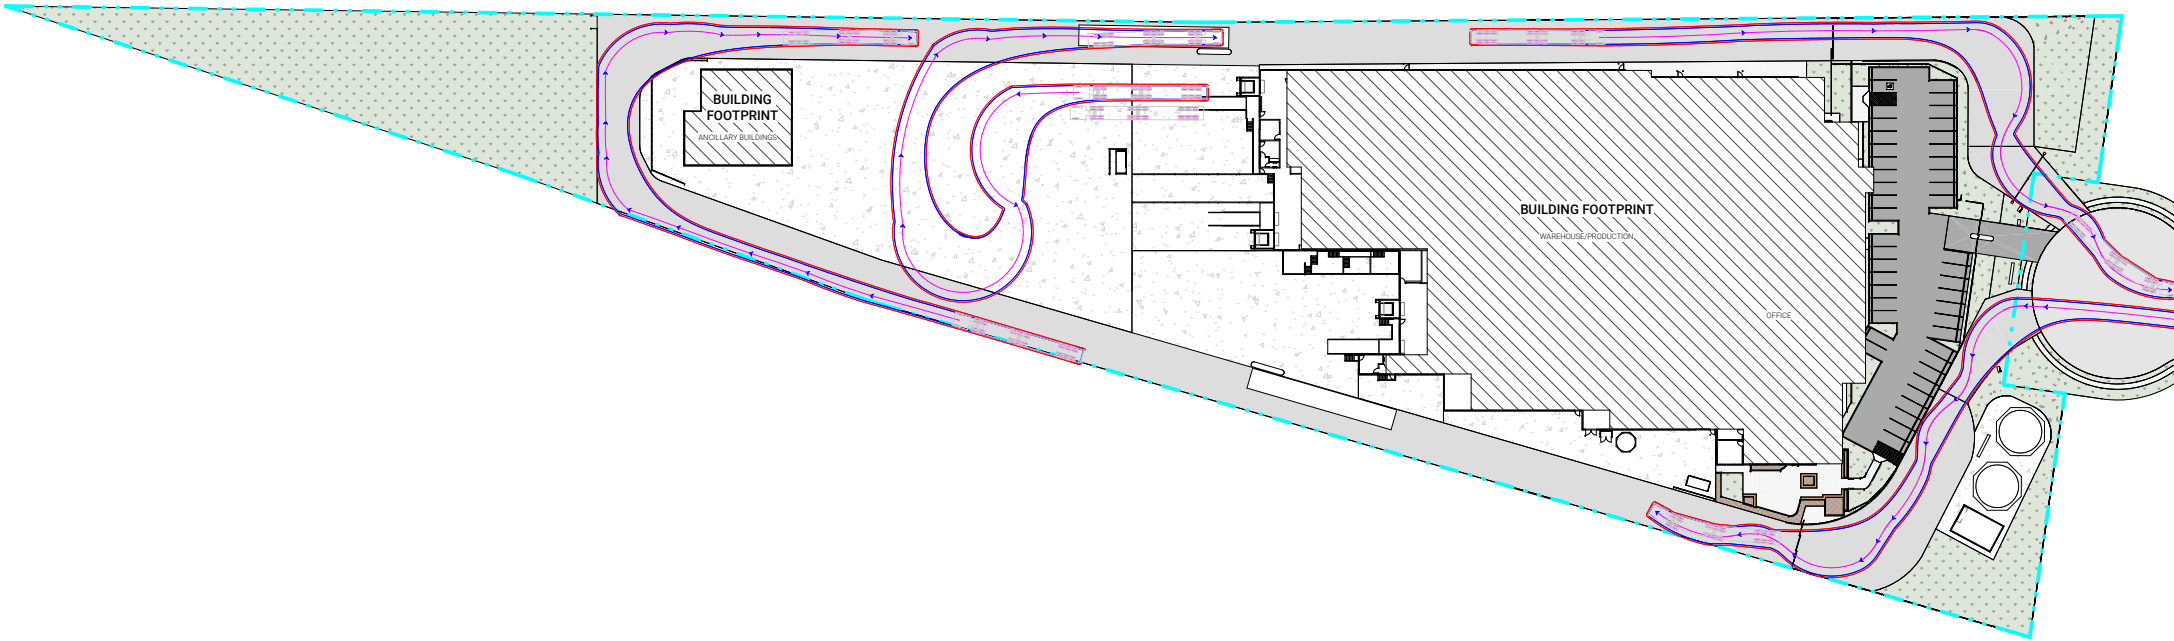

SITE PLAN WITH SWEEP PATHS

1 : 500@A1

*NOTE: THE HEAVY VEHICLESWEEP PATH OVERLAY WAS PREPARED BY POSITIVE TRAFFIC.

THIS DRAWING IS OWNED BY AND REMAINS THE PROPERTY OF BELL ARCHITECTURE. ALL RIGHTS RESERVED.
 REPRODUCTION OR USE OF THIS DRAWING WITHOUT THE PERMISSION OF THE ARCHITECT IS ILLEGAL. THE CLIENT IS ADVISED TO USE THIS DRAWING FOR THE WORKS SPECIFIC TO THIS SITE, SUBJECT TO THE FULL CONSENT OF THE ARCHITECT. PLEASE CONFERENCE WITH THE TERMS AND CONDITIONS OF THE CLIENT ARCHITECT AGREEMENT FOR THIS PROJECT. FINISHED DIMENSIONS SHALL BE USED UNLESS SPECIALLY NOTED. THE CONTRACTOR SHALL VERIFY ALL DIMENSIONS ON SITE PRIOR TO THE COMMENCEMENT OF WORK.

FOR APPROVAL


ISSUE	DATE	DESCRIPTION	ISSUED BY	ISSUE	DATE	DESCRIPTION	ISSUED BY
P1	10.03.2022	ISSUED FOR PLANNING APPROVAL	DOD				



CLIENT
dianapetfood
 ARCHITECT
BELL Architecture
 Level 2, Suite 205, 25-29 Berry Street North Sydney NSW 2060 PO Box 1037 North Sydney NSW 2059
 Ph +61 2 9554 1630
 Multi-Ball Non-Residential Architect NSW 9666



JOB TITLE DIANA PET FOOD PRODUCTION & DISTRIBUTION CENTRE, RUTHERFORD NSW		DRAWING TITLE SITE PLAN WITH SWEEP PATH OVERLAY	
SCALE 0m 10m 20m 30m 40m 50m	DRAWING SCALE @ A1 1 : 500	DRAWN BY BR	CHECKED BY DOD
BELL JOB NO BAS210121		DRAWING NO SK1102	REVISION P1

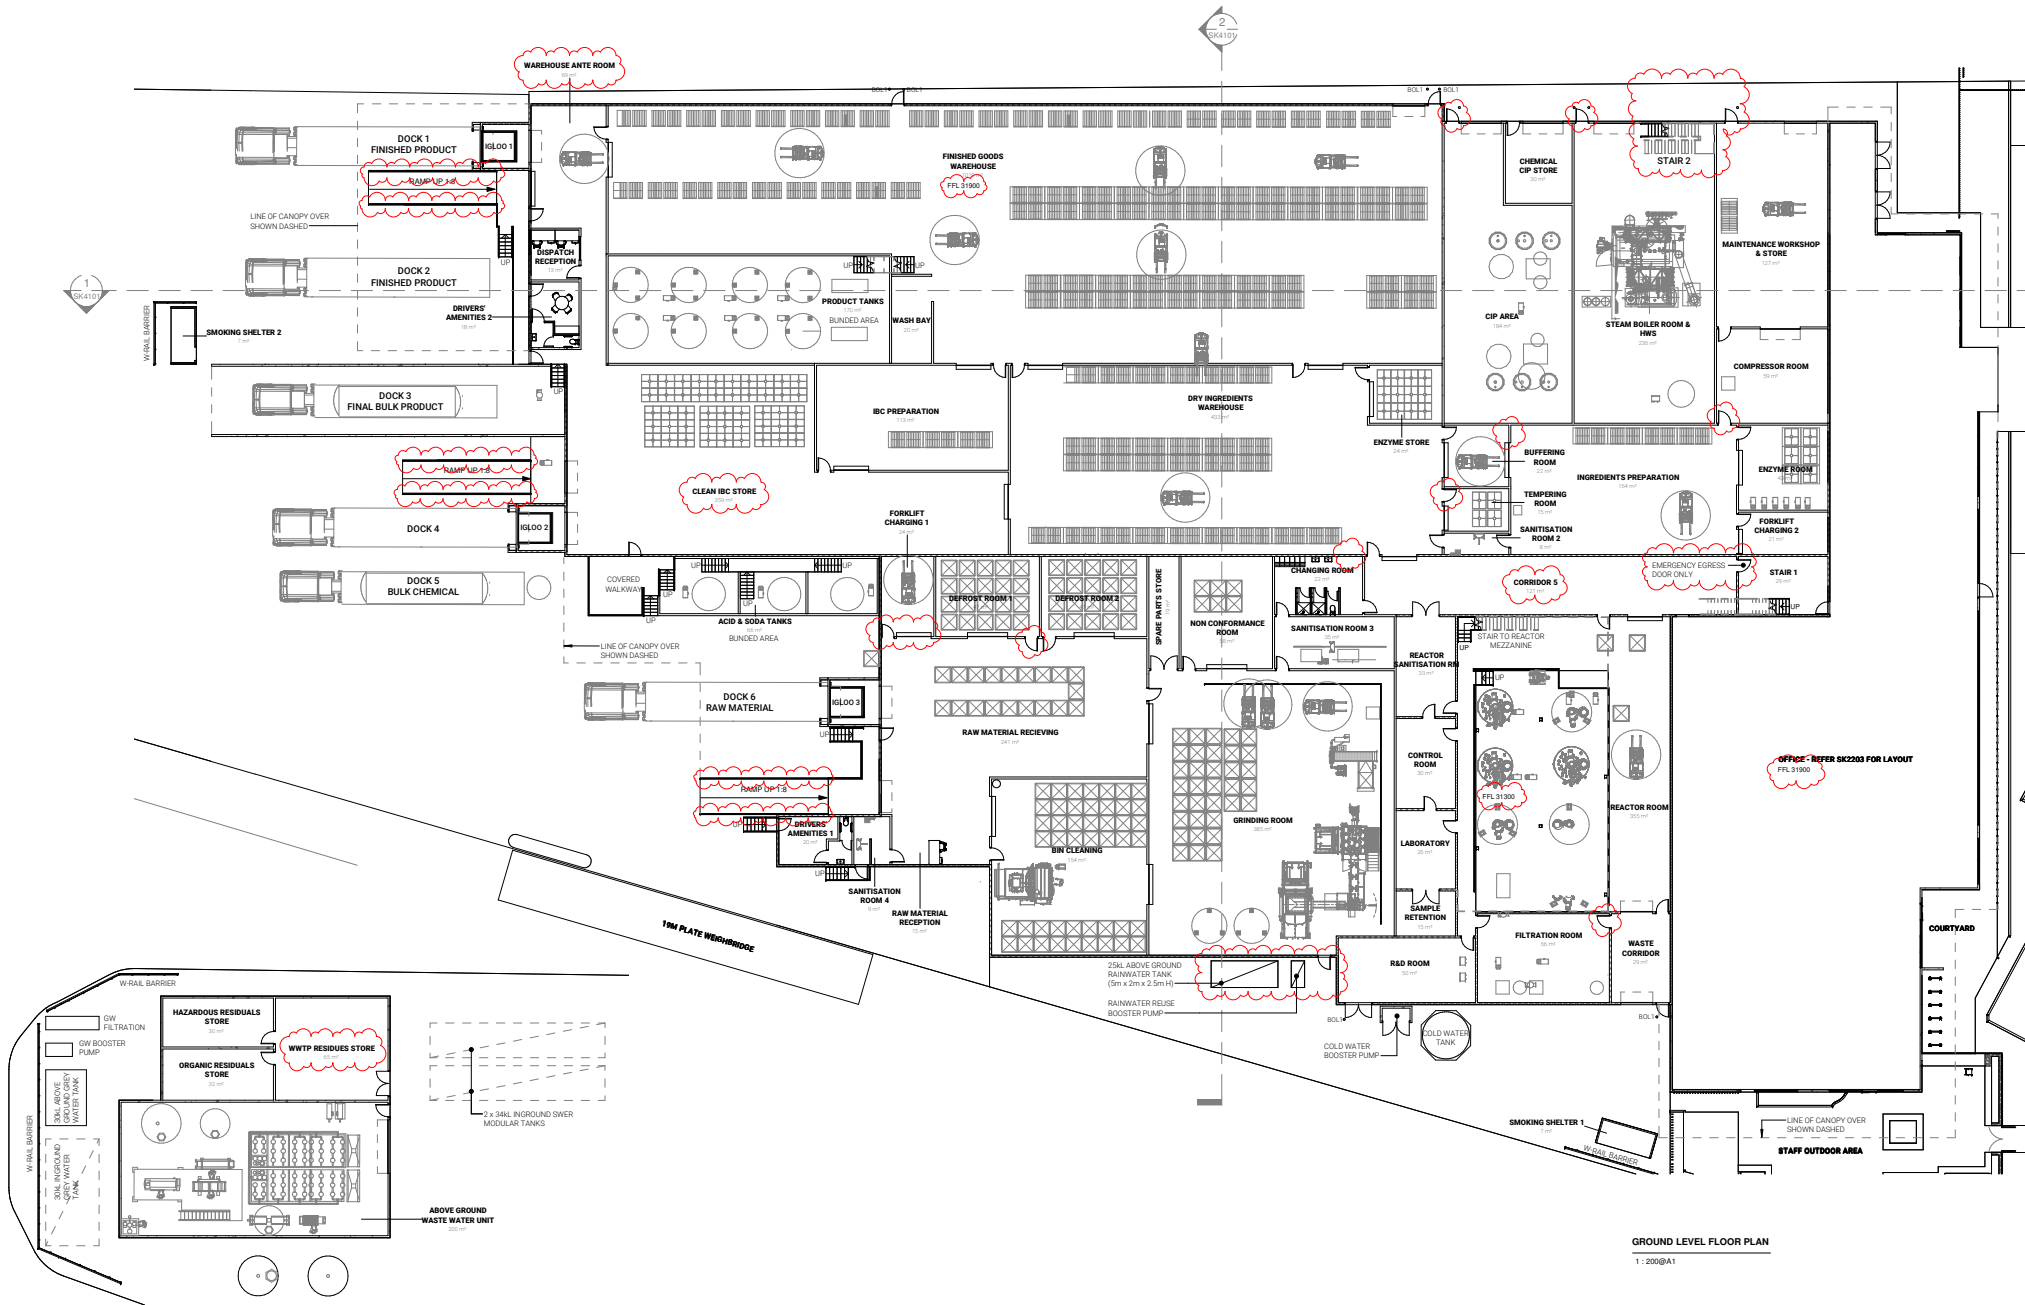

GROUND LEVEL FLOOR PLAN
1:200@A1

ANCILARY BUILDINGS FLOOR PLAN
1:200@A1

THIS DRAWING IS OWNED BY AND REMAINS THE PROPERTY OF BELL ARCHITECTURE. ALL RIGHTS RESERVED.
 © REPRODUCTION OR USE OF THIS DRAWING WITHOUT THE PERMISSION OF THE ARCHITECT IS ILLEGAL. THE CLIENT IS LICENSED TO USE THIS DRAWING FOR THE WORKS SPECIFIC TO THIS SITE, SUBJECT TO THE FULL AGREEMENT OF THE ARCHITECT'S TERMS AND CONDITIONS WITH THE TERMS AND CONDITIONS OF THE CLIENT/ARCHITECT AGREEMENT FOR THIS PROJECT. FURTHER CONDITIONS SHALL BE USED AS APPROPRIATE. THE CONTRACTOR SHALL VERIFY ALL DIMENSIONS ON SITE PRIOR TO THE COMMENCEMENT OF WORK.
 10/03/2022 12:22:15 PM

ISSUE	DATE	DESCRIPTION	ISSUED BY	ISSUE	DATE	DESCRIPTION	ISSUED BY
01	10/03/2022	ISSUED FOR PLANNING APPROVAL	DOB				

ORIENTATION

CLIENT
dianapetfood
 ARCHITECT
BELL Architecture
 Level 2, Suite 205, 25-29 Berry Street North Sydney NSW 2060 PO Box 1037 North Sydney NSW 2060
 Ph +61 2 9936 1633
 Multi-Ball Nominated Architect NSW 9666

JOB TITLE
 DIANA PET FOOD PRODUCTION & DISTRIBUTION CENTRE, RUTHERFORD NSW

SCALE
 0m 4m 8m 12m 16m 20m

DRAWING SCALE @ A1
 1:200

DRAWN BY
 BR


CHECKED BY
 DO'D

DRAWING NO
 SK2201

REVISION
 P1

DRAWING TITLE
 GROUND LEVEL - FLOOR PLAN



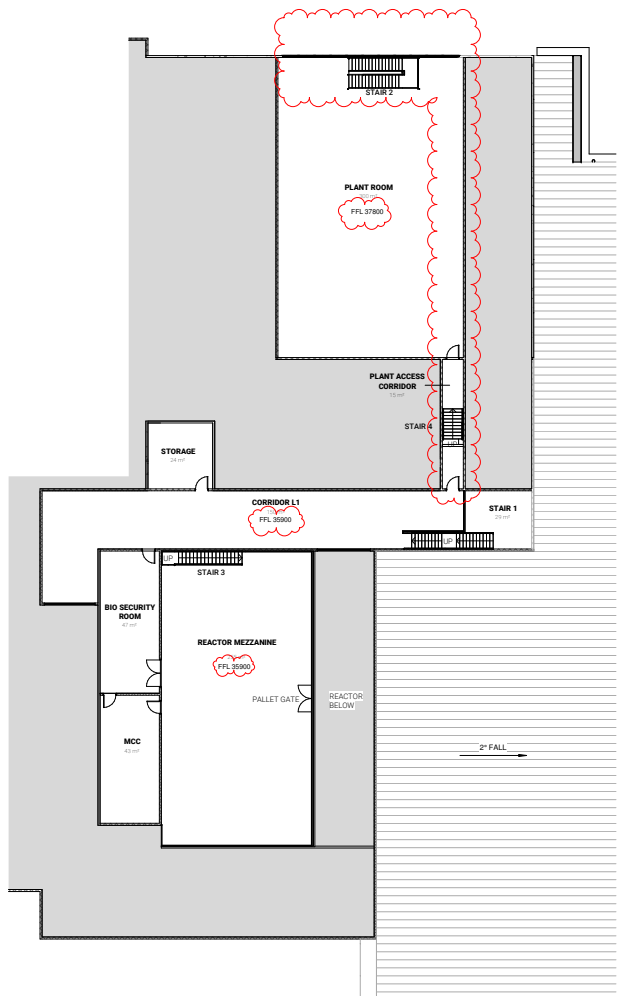

LEVEL 1 FLOOR PLAN
1 : 200@A1

THIS DRAWING IS OWNED BY AND REMAINS THE PROPERTY OF BELL ARCHITECTURE. ALL RIGHTS RESERVED.
 ● REPRODUCTION OR USE OF THIS DRAWING WITHOUT THE PERMISSION OF THE ARCHITECT IS ILLEGAL. THE CLIENT IS LICENSED TO USE THIS DRAWING FOR THE WORKS SPECIFIC TO THIS SITE, SUBJECT TO THE FULL CONSENT OF THE ARCHITECT. ANY REUSE OR MODIFICATION WITHOUT THE WRITTEN AND CONFIRMED CONSENT OF THE ARCHITECT IS PROHIBITED.
 ● THE CONTRACTOR SHALL VERIFY ALL DIMENSIONS ON SITE PRIOR TO THE COMMENCEMENT OF WORK.

FOR APPROVAL

ISSUE	DATE	DESCRIPTION	ISSUED BY	ISSUE	DATE	DESCRIPTION	ISSUED BY
IP1	10.03.2022	ISSUED FOR PLANNING APPROVAL	DO'D				



BELL Architecture
 Level 2, Suite 205, 215 Berry Street North Sydney NSW 2060
 P +61 2 9554 1633
 Multi Bell Non-residential Architect NSW 9666



JOB TITLE DIANA PET FOOD PRODUCTION & DISTRIBUTION CENTRE, RUTHERFORD NSW		DRAWING TITLE LEVEL 1 - FLOOR PLAN	
SCALE 0m 4m 8m 12m 16m 20m			
BELL JOB NO BAS210121	DRAWING SCALE @ A1 1 : 200	DRAWN BY BR	CHECKED BY DO'D
DRAWING NO SK2203	REVISION P1		


64358

8263

12881

35826

15150

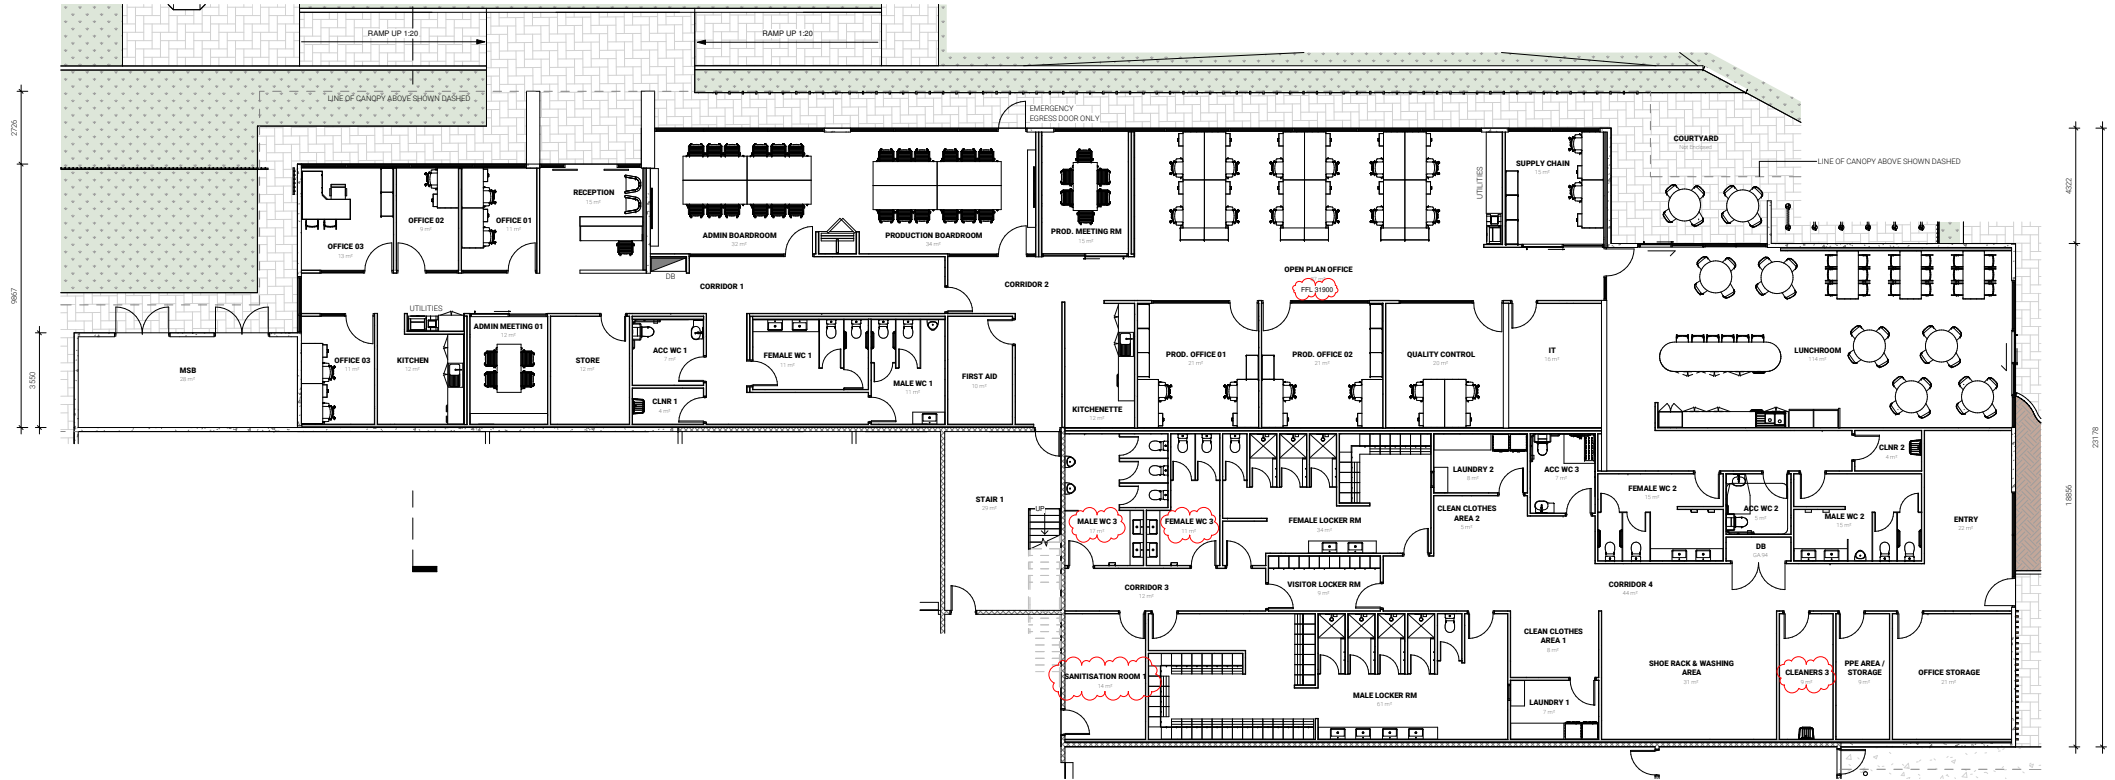

THIS DRAWING IS OWNED BY AND REMAINS THE PROPERTY OF BELL ARCHITECTURE. ALL RIGHTS RESERVED.
● REPRODUCTION OR USE OF THIS DRAWING WITHOUT THE PERMISSION OF THE ARCHITECT IS ILLEGAL. THE CLIENT IS LICENSED TO USE THIS DRAWING FOR THE WORKS SPECIFIC TO THIS SITE, SUBJECT TO THE FULL CONSENT OF THE ARCHITECT. ANY REUSE OR MODIFICATION WITHOUT THE ARCHITECT'S CONSENT SHALL BE AT THE USER'S SOLE RISK. THE ARCHITECT SHALL NOT BE RESPONSIBLE FOR ANY CONSEQUENCES OF SUCH REUSE OR MODIFICATION.

FOR APPROVAL

ISSUE	DATE	DESCRIPTION	ISSUED BY	ISSUE	DATE	DESCRIPTION	ISSUED BY
I1	10.03.2022	ISSUED FOR PLANNING APPROVAL	DOD				




CLIENT
dianapetfood
ARCHITECT
BELL Architecture
Level 2, Suite 205, 25-29 Berry Street North Sydney NSW 2060
P +61 2 9558 1633
Matt Bell Nominated Architect NSW 9666



JOB TITLE DIANA PET FOOD PRODUCTION & DISTRIBUTION CENTRE, RUTHERFORD NSW			
SCALE 0m 2m 4m 6m 8m 10m			
BELL JOB NO BAS210121	DRAWING SCALE @ A1 1:100	DRAWN BY BR	CHECKED BY DOD

DRAWING TITLE GROUND LEVEL FF&E PLAN - OFFICE	
DRAWING NO SK2205	REVISION P1

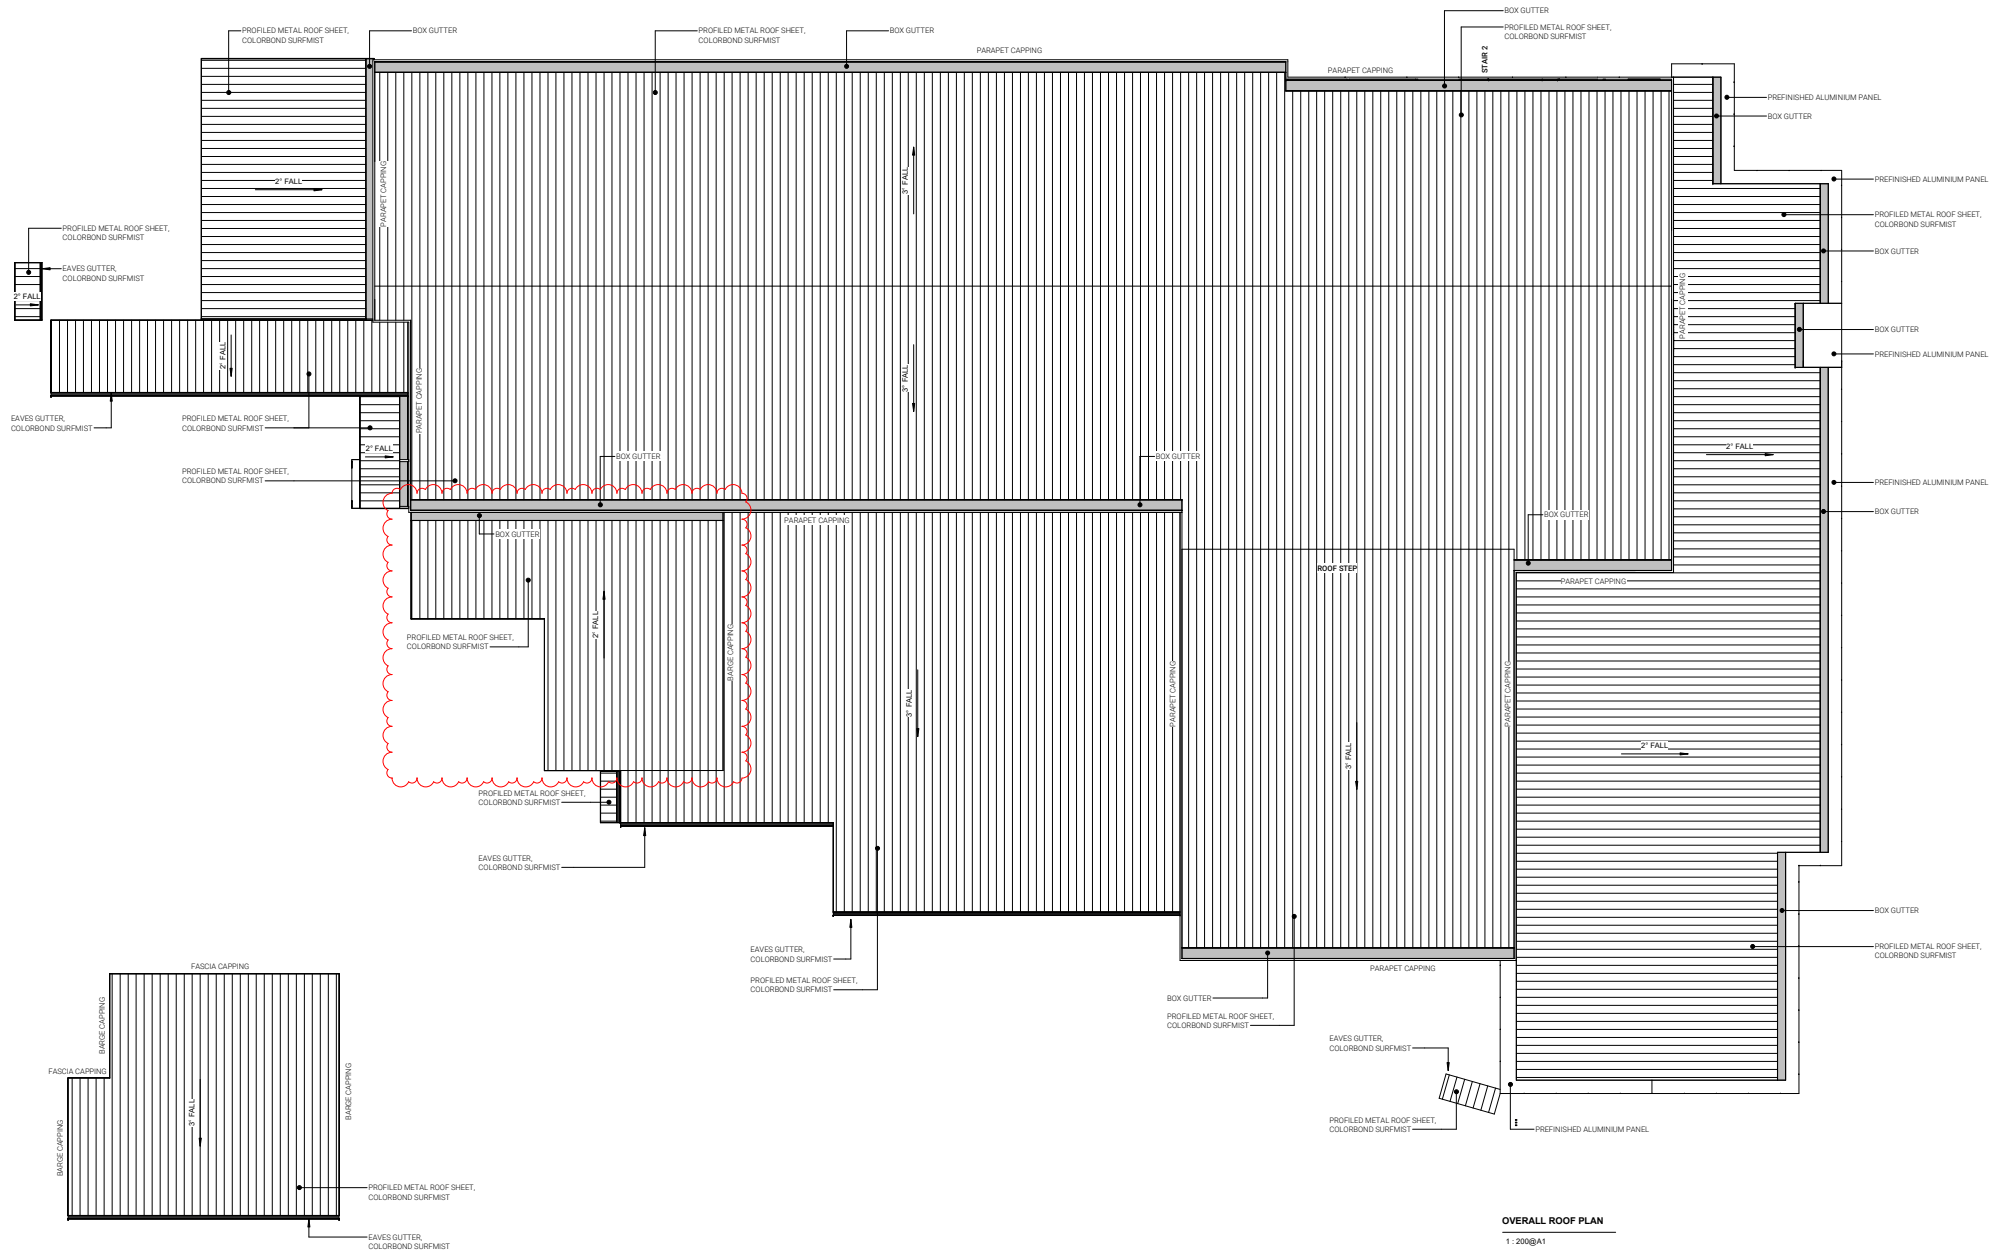

ANCILARY BUILDINGS ROOF PLAN
1:200@A1

OVERALL ROOF PLAN
1:200@A1

THIS DRAWING IS OWNED BY AND REMAINS THE PROPERTY OF BELL ARCHITECTURE. ALL RIGHTS RESERVED.
 REPRODUCTION OR USE OF THIS DRAWING WITHOUT THE PERMISSION OF THE ARCHITECT IS ILLEGAL. THE CLIENT IS ADVISED TO USE THIS DRAWING FOR THE WORKS SPECIFIC TO THIS SITE, SUBJECT TO THE FULL CONSENT OF THE ARCHITECT. THESE TERMS AND CONDITIONS APPLY TO ALL PROJECTS.
 CLIENT ARCHITECT AGREEMENT FOR THIS PROJECT: PROFILED METAL ROOF SHEET, COLORBOND SURFMIST, COLORBOND SURFMIST. THE CONTRACTOR SHALL VERIFY ALL DIMENSIONS ON SITE PRIOR TO THE COMMENCEMENT OF WORK.

FOR APPROVAL

ISSUE	DATE	DESCRIPTION	ISSUED BY	ISSUE	DATE	DESCRIPTION	ISSUED BY
IP1	10.03.2022	ISSUED FOR PLANNING APPROVAL	DOD				



CLIENT
dianapetfood
 ARCHITECT
BELL Architecture
 Level 2, Suite 205, 25-29 Berry Street North Sydney NSW 2060
 Ph +61 2 9554 1630
 Matt Bell Non-Residential Architect NSW 9666

JOB TITLE
 DIANA PET FOOD PRODUCTION & DISTRIBUTION CENTRE, RUTHERFORD NSW

SCALE
 0m 4m 8m 12m 16m 20m

DRAWING SCALE @ A1
 1:200





DRAWN BY
 BR

CHECKED BY
 D'OD

DRAWING NO
 SK2501

REVISION
 P1

BELL

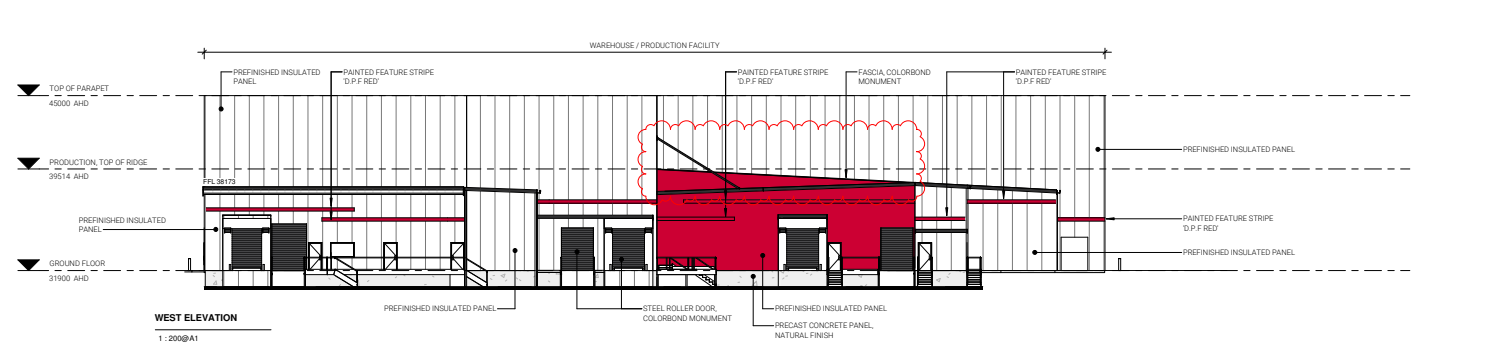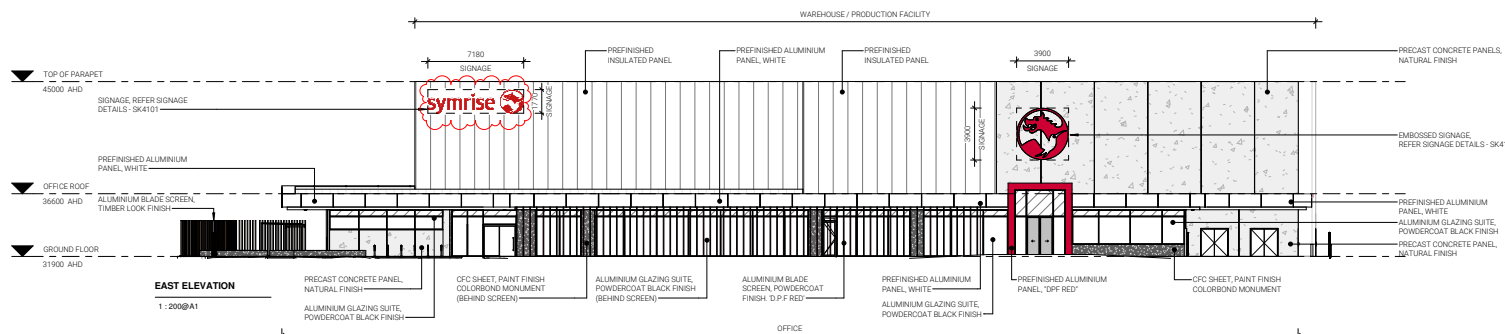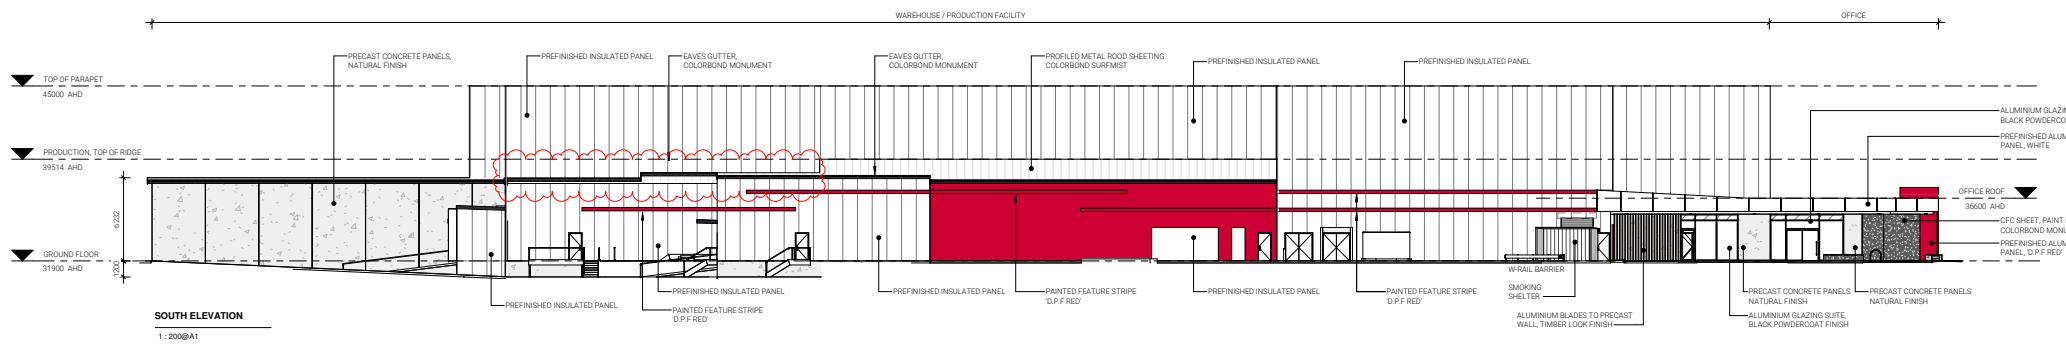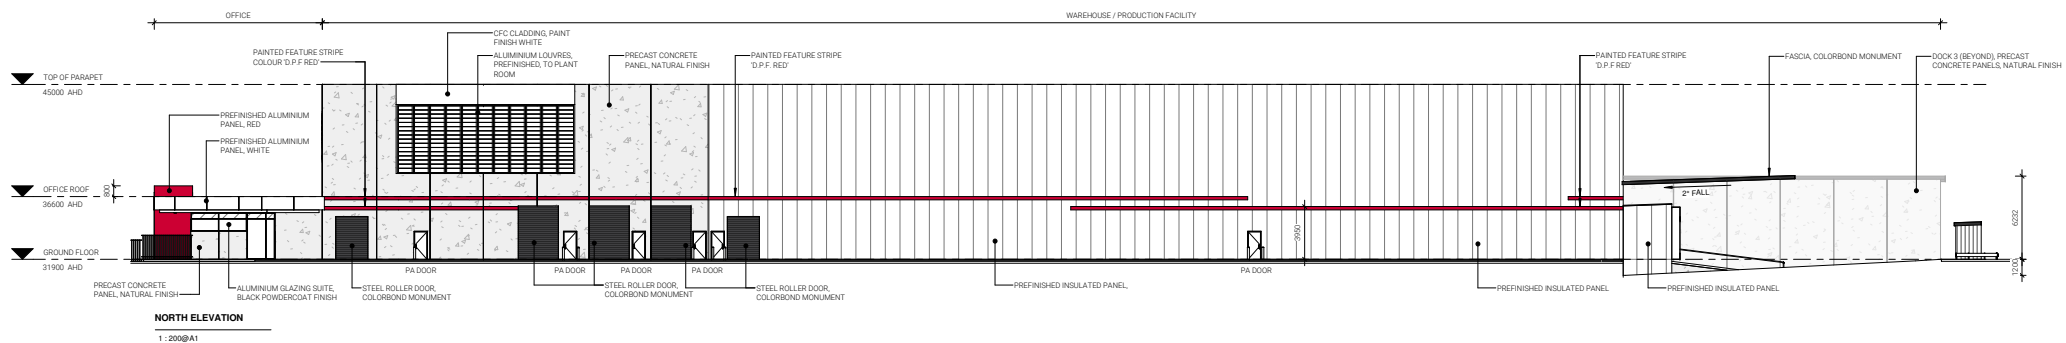

EXTERNAL MATERIALS SCHEDULE

MATERIAL	ELEMENT	DESCRIPTION
	WALL CLADDING	PROFILED METAL SHEET, COLORBOND SHALE GREY
	WALL CLADDING	CFC SHEET, PAINT FINISH, DULUX COLORBOND MONUMENT
	STRUCTURAL WALL	PRECAST CONCRETE PANELS, OFF FORM NATURAL FINISH, GREY
	STRUCTURAL WALL	PREFINISHED INSULATED PANEL, COLORBOND SURFMAST
	FEATURE CLADDING	PREFINISHED ALUMINIUM PANEL, WHITE
	FEATURE CLADDING	PREFINISHED ALUMINIUM PANEL, RED
	VERTICAL SCREEN	EXTRUDED ALUMINIUM BLADES, POWDERCOAT FINISH - DIANA PET FOOD RED
	VERTICAL SCREEN	EXTRUDED ALUMINIUM BLADES, POWDERCOAT FINISH - TIMBER LOOK
	EXPOSED STRUCTURE	PAINT FINISH, DULUX COLORBOND MONUMENT
	WINDOW & DOOR FRAMES	ALUMINIUM, POWDERCOAT FINISH, BLACK
	LOUVRES	ALUMINIUM, POWDERCOAT FINISH, DULUX MONUMENT
	ROLLER DOORS	PROFILED METAL SHEET, COLORBOND MONUMENT
	FENCING G1	STEEL PALISADE, POWDERCOAT FINISH, BLACK
	FENCING G2	BLACK POWDERCOAT STEEL POSTS, BLACK PVC COATED CHAIN MESH WITH 3 STRANDS OF BARBED WIRE TO TOP, 2,100mm HIGH OVERALL
	DOWNPIPES, GUTTERS & RAINHEADS	PREFINISHED METAL AND PVC, COLOUR TO MATCH COLORBOND MONUMENT

THIS DRAWING IS OWNED BY AND REMAINS THE PROPERTY OF BELL ARCHITECTURE. ALL RIGHTS RESERVED. NO REPRODUCTION OR USE OF THIS DRAWING BY ANY PERSON OR ENTITY IS PERMITTED WITHOUT THE WRITTEN CONSENT OF BELL ARCHITECTURE. THE CLIENT IS ADVISED TO OBTAIN ALL NECESSARY APPROVALS AND PERMITS FROM THE RELEVANT AUTHORITIES. 

FOR APPROVAL

ISSUE	DATE	DESCRIPTION	ISSUED BY	ISSUE	DATE	DESCRIPTION	ISSUED BY
01	10.03.2022	ISSUED FOR PLANNING APPROVAL	DOB				

CLIENT
dianapetfood

ARCHITECT
BELL Architecture
Level 2, Suite 205, 25-29 Berry Street North Sydney NSW 2060
Ph +61 2 9936 1650
Multi-Ball Nominated Architect NSW 6666

JOB TITLE
DIANA PET FOOD PRODUCTION & DISTRIBUTION CENTRE, RUTHERFORD NSW

DRAWING TITLE
ELEVATIONS, OVERALL

SCALE
0m 4m 8m 12m 16m 20m

BELL JOB NO
BAS210121

DRAWING SCALE @ A1
1:200


DRAWN BY
BR

CHECKED BY
DOD


DRAWING NO
SK3101

REVISION
P1



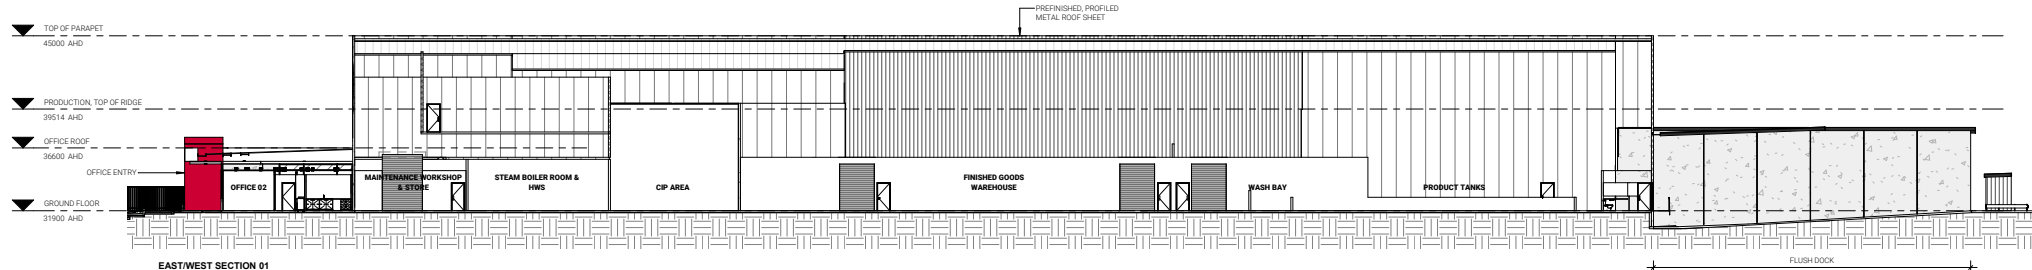

EAST/WEST SECTION 01
1:200@A1

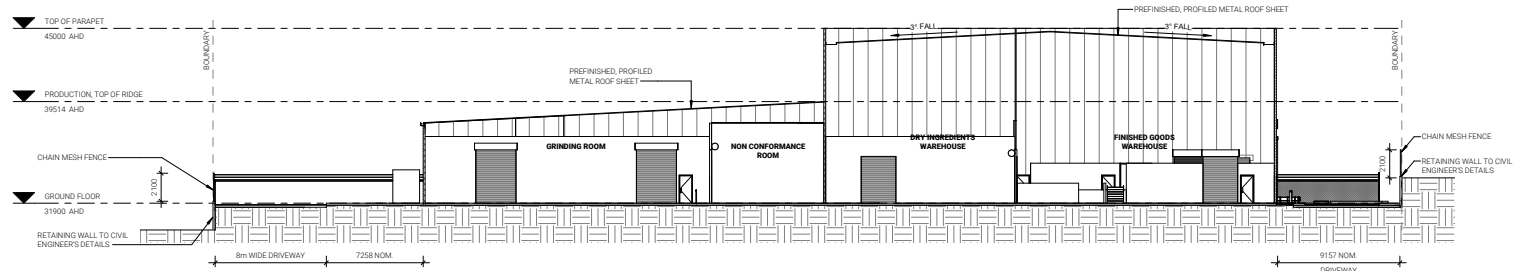


NORTH/SOUTH SECTION 01
1:200@A1

SIGNAGE DETAILS:



ENTRY SIGN - 2m H x 4m W PILLAR
NTS

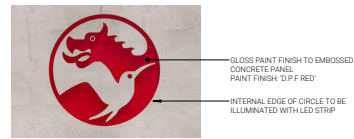

SIGNAGE - EMBOSSED LOGO
NTS



WALL SIGNAGE
NTS



WAYFINDING SIGNAGE
NTS

THIS DRAWING IS OWNED BY AND REMAINS THE PROPERTY OF BELL ARCHITECTURE. ALL RIGHTS RESERVED.
REPRODUCTION OR USE OF THIS DRAWING WITHOUT THE PERMISSION OF THE ARCHITECT IS ILLEGAL. THE CLIENT IS ADVISED TO USE THIS DRAWING FOR THE WORKS SPECIFIC TO THIS SITE, SUBJECT TO THE FULL CONSENT OF THE ARCHITECT. PLEASE COMPLY WITH THE TERMS AND CONDITIONS OF THE CLIENT ARCHITECT AGREEMENT FOR THIS PROJECT. FINISHED CONSTRUCTION SHALL BE USED AS A REFERENCE ONLY. THE CONTRACTOR SHALL VERIFY ALL DIMENSIONS ON SITE PRIOR TO THE COMMENCEMENT OF WORK.
FOR APPROVAL

ISSUE	DATE	DESCRIPTION	ISSUED BY	ISSUE	DATE	DESCRIPTION	ISSUED BY
01	10.03.2022	ISSUED FOR PLANNING APPROVAL	DOD				

CLIENT
dianapetfood
ARCHITECT
BELL Architecture
Level 2, Suite 205, 25-29 Berry Street North Sydney NSW 2060
P 41 3 9934 1633
Multi Ball Nominated Architect NSW 9666

JOB TITLE
DIANA PET FOOD PRODUCTION & DISTRIBUTION CENTRE, RUTHERFORD NSW
DRAWING TITLE
SECTIONS & SIGNAGE DETAILS
SCALE
0m 4m 8m 12m 16m 20m
DRAWING SCALE @ A1
1:200
DRAWN BY
BR
CHECKED BY
DOD
DRAWING NO
SK4101
REVISION
P1