



INTELLECTUAL PROPERTY
COPYRIGHT BVN ARCHITECTURE PTY LIMITED. UNLESS OTHERWISE AGREED IN WRITING ALL RIGHTS TO THIS DOCUMENT ARE SUBJECT TO PAYMENT IN FULL OF ALL BVN CHARGES. THIS DOCUMENT MAY ONLY BE USED FOR THE EXPRESS PURPOSE AND PROJECT FOR WHICH IT HAS BEEN CREATED AND DELIVERED. AS NOTIFIED IN WRITING BY BVN AND THIS DOCUMENT MAY NOT BE OTHERWISE USED OR COPIED. ANY UNAUTHORIZED USE OF THIS DOCUMENT IS AT THE USER'S SOLE RISK AND WITHOUT LIMITING BVN'S RIGHTS THE USER RELEASES AND INDEMNIFIES BVN FROM AND AGAINST ALL LOSS SO ARISING.

NOTE
CONTRACTOR TO CHECK AND VERIFY ALL DIMENSIONS ON SITE PRIOR TO COMMENCEMENT OF WORK OR PREPARATION OF SHOP DRAWINGS. DO NOT SCALE THIS DRAWING.

ISSUE	DATE	FOR
A	29/03	FOR DA
B	2/04	FOR DA

STRUCTURAL AND CIVIL CONSULTANT
LINDSAY DYNAN CONSULTING ENGINEERS
TEL 02 4941 9900

MECHANICAL, HYDRAULIC AND ELECTRICAL CONSULTANT
MARLINE BUILDING SERVICES ENGINEERS
TEL 02 4925 9300

HERITAGE CONSULTANT
MATT DEVINE
TEL 0417 244 453

FIRE CONSULTANT
ARUP
TEL 02 9320 9320

ACCESS/DOA CONSULTANT
LINDSAY PERRY ACCESS PTY LTD
TEL 0418 909 180

VERTICAL TRANSPORT CONSULTANT
ABN LIFT
TEL 02 8004 6832

BCA CONSULTANT
CITY PLAN SERVICES PTY LTD
TEL 02 8270 3500

TRAFFIC CONSULTANT
GTA CONSULTANTS
02 8448 1800

LANDSCAPE ARCHITECT
URBIS
02 8233 9900

CLIENT

maitland
city council
MAITLAND CITY COUNCIL
CLIENT NUMBER

1508005.000
PROJECT


THE CITY ADMINISTRATION CENTRE
263-283 HIGH ST,
MAITLAND, NSW 2320
BVN PROJECT NUMBER

1508005.000

THE CITY ADMINISTRATION CENTRE

A-01-SHEET LIST			
SHEET NUMBER	SHEET NAME	ISSUE DATE	REVISION
A - INTRODUCTORY			
A-XX-00	COVER SHEET	2/04/18	B
A-XX-01	EXISTING SITE PLAN	2/04/19	B
A-XX-02	PROPOSED SITE PLAN	2/04/19	B
B - FLOOR & ROOF PLANS			
B-XX-00	FLOOR PLAN LV 00	2/04/19	C
B-XX-01	FLOOR PLAN LV 01	29/03/19	B
B-XX-02	FLOOR PLAN LV 02	29/03/19	B
B-XX-04	FLOOR PLAN ROOF	29/03/19	B
B-XX-05	FLOOR PLAN LV B1	2/04/19	C
C - EXTERNAL ELEVATIONS			
C-XX-00	NORTH AND SOUTH ELEVATION	2/04/19	C
C-XX-01	WEST AND EAST ELEVATION	29/03/19	C

A-01-SHEET LIST			
SHEET NUMBER	SHEET NAME	ISSUE DATE	REVISION
D - SECTIONS			
D-XX-01	CROSS SECTIONS	29/03/19	C
D-XX-04	LONG SECTIONS	29/03/19	C
R - MISCELLANEOUS			
R-XX-02	GFA AREAS	29/03/19	B
R-XX-04	SHADOW DIAGRAMS - SUMMER	29/03/19	B
R-XX-05	SHADOW DIAGRAMS - WINTER	29/03/19	B
R-XX-17	FINISHES BOARD	29/03/19	B
U - DEMOLITION			
U-XX-00	DEMOLITION PLAN LV 00	2/04/19	C
U-XX-01	DEMOLITION PLAN LV 01	29/03/19	B
U-XX-02	DEMOLITION PLAN LV ROOF	29/03/19	B
U-XX-03	DEMOLITION PLAN LV B1	29/03/19	B

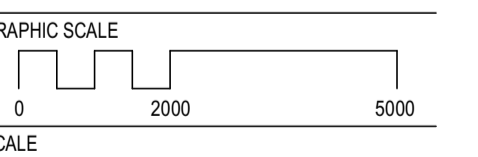

@A1
STATUS

DEVELOPMENT APPLICATION
DRAWING

COVER SHEET
AR-A-XX-00
ISSUE
B



Telephone +61 2 8297 7200
www.bvn.com.au

INTELLECTUAL PROPERTY
COPYRIGHT BVN ARCHITECTURE PTY LIMITED. UNLESS OTHERWISE AGREED IN WRITING ALL RIGHTS TO THIS DOCUMENT ARE SUBJECT TO PAYMENT IN FULL OF ALL BVN CHARGES. THIS DOCUMENT MAY ONLY BE USED FOR THE EXPRESS PURPOSE AND PROJECT FOR WHICH IT HAS BEEN CREATED AND DELIVERED. AS NOTED IN WRITING BY BVN AND THIS DOCUMENT MAY NOT BE OTHERWISE USED OR COPIED. ANY UNAUTHORIZED USE OF THIS DOCUMENT IS AT THE USER'S SOLE RISK AND WITHOUT LIMITING BVN'S RIGHTS THE USER RELEASES AND INDEMNIFIES BVN FROM AND AGAINST ALL LOSS SO ARISING.

NOTE
CONTRACTOR TO CHECK AND VERIFY ALL DIMENSIONS ON SITE PRIOR TO COMMENCEMENT OF WORK OR PREPARATION OF SHOP DRAWINGS. DO NOT SCALE THIS DRAWING.

ISSUE	DATE	FOR
A	29/03	FOR DA
B	2/04	FOR DA

STRUCTURAL AND CIVIL CONSULTANT
LINDSAY DYNAN CONSULTING ENGINEERS
TEL 02 4941 9900

MECHANICAL, HYDRAULIC AND ELECTRICAL CONSULTANT
MARLINE BUILDING SERVICES ENGINEERS
TEL 02 4925 9300

HERITAGE CONSULTANT
MATT DEVINE
TEL 0417 244 453

FIRE CONSULTANT
ARUP
TEL 02 9320 9320

ACCESS/DOA CONSULTANT
LINDSAY PERRY ACCESS PTY LTD
TEL 0418 909 180

VERTICAL TRANSPORT CONSULTANT
ABN LIFT
TEL 02 8004 6832

BCA CONSULTANT
CITY PLAN SERVICES PTY LTD
TEL 02 8270 3500

TRAFFIC CONSULTANT
GTA CONSULTANTS
02 8448 1800

LANDSCAPE ARCHITECT
URBIS
02 8233 9900


CLIENT



1508005.000
PROJECT

THE CITY ADMINISTRATION CENTRE
263-283 HIGH ST,
MAITLAND, NSW 2320
BVN PROJECT NUMBER

1508005.000

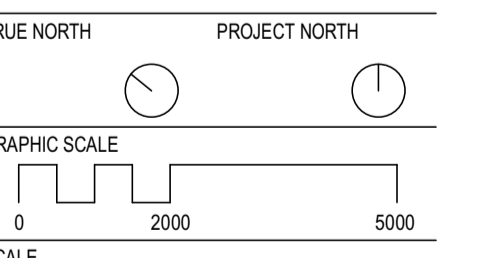

DEVELOPMENT APPLICATION
DRAWING

EXISTING SITE PLAN	
ISSUE	
AR-A-XX-01	B



INTELLECTUAL PROPERTY
COPYRIGHT BVN ARCHITECTURE PTY LIMITED. UNLESS OTHERWISE AGREED IN WRITING ALL RIGHTS TO THIS DOCUMENT ARE SUBJECT TO PAYMENT IN FULL OF ALL BVN CHARGES. THIS DOCUMENT MAY ONLY BE USED FOR THE EXPRESS PURPOSE AND PROJECT FOR WHICH IT HAS BEEN CREATED AND DELIVERED. AS NOTED IN WRITING BY BVN AND THIS DOCUMENT MAY NOT BE OTHERWISE USED OR COPIED. ANY UNAUTHORIZED USE OF THIS DOCUMENT IS AT THE USER'S SOLE RISK AND WITHOUT LIMITING BVN'S RIGHTS THE USER RELEASES AND INDEMNIFIES BVN FROM AND AGAINST ALL LOSS SO ARISING.

NOTE
CONTRACTOR TO CHECK AND VERIFY ALL DIMENSIONS ON SITE PRIOR TO COMMENCEMENT OF WORK OR PREPARATION OF SHOP DRAWINGS. DO NOT SCALE THIS DRAWING.

ISSUE	DATE	FOR
A	29/03	FOR DA
B	2/04	FOR DA

STRUCTURAL AND CIVIL CONSULTANT
LINDSAY DYNAN CONSULTING ENGINEERS
TEL 02 4941 9900

MECHANICAL, HYDRAULIC AND ELECTRICAL CONSULTANT
MARLINE BUILDING SERVICES ENGINEERS
TEL 02 4925 9300

HERITAGE CONSULTANT
MATT DEVINE
TEL 0417 244 453

FIRE CONSULTANT
ARUP
TEL 02 9320 9320

ACCESS/DOA CONSULTANT
LINDSAY PERRY ACCESS PTY LTD
TEL 0418 909 180

VERTICAL TRANSPORT CONSULTANT
ABN LIFT
TEL 02 8004 6832

BCA CONSULTANT
CITY PLAN SERVICES PTY LTD
TEL 02 8270 3500

TRAFFIC CONSULTANT
GTA CONSULTANTS
02 8448 1800

LANDSCAPE ARCHITECT
URBIS
02 8233 9900


CLIENT

MAITLAND CITY COUNCIL
CLIENT NUMBER

1508005.000
PROJECT

THE CITY ADMINISTRATION CENTRE
263-283 HIGH ST,
MAITLAND, NSW 2320
BVN PROJECT NUMBER

1508005.000

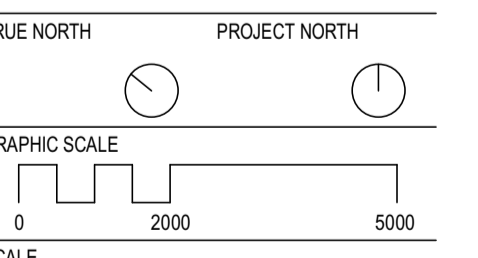

DEVELOPMENT APPLICATION
DRAWING

PROPOSED SITE PLAN
ISSUE
AR-A-XX-02 B

INTELLECTUAL PROPERTY
COPYRIGHT BVN ARCHITECTURE PTY LIMITED. UNLESS OTHERWISE AGREED IN WRITING ALL RIGHTS TO THIS DOCUMENT ARE SUBJECT TO PAYMENT IN FULL OF ALL BVN CHARGES. THIS DOCUMENT MAY ONLY BE USED FOR THE EXPRESS PURPOSE AND PROJECT FOR WHICH IT HAS BEEN CREATED AND DELIVERED. AS NOTIFIED IN WRITING BY BVN AND THIS DOCUMENT MAY NOT BE REPRODUCED, COPIED, OR ANY UNAUTHORIZED USE OF THIS DOCUMENT IS AT THE USER'S SOLE RISK AND WITHOUT LIMITING BVN'S RIGHTS THE USER RELEASES AND INDEMNIFIES BVN FROM AND AGAINST ALL LOSS OR DAMAGE.

NOTE
CONTRACTOR TO CHECK AND VERIFY ALL DIMENSIONS ON SITE PRIOR TO COMMENCEMENT OF WORK OR PREPARATION OF SHOP DRAWINGS. DO NOT SCALE THIS DRAWING.

ISSUE	DATE	FOR
A	8/03	FOR COORD
B	29/03	FOR DA
C	2/04	FOR DA

STRUCTURAL AND CIVIL CONSULTANT
LINDSAY DYNAM CONSULTING ENGINEERS
TEL 02 4941 9900

MECHANICAL, HYDRAULIC AND ELECTRICAL CONSULTANT
MARLINE BUILDING SERVICES ENGINEERS
TEL 02 4925 9300

HERITAGE CONSULTANT
MATT DEVINE
TEL 0417 244 453

FIRE CONSULTANT
ARUP
TEL 02 9320 9320

ACCESS/DOA CONSULTANT
LINDSAY PERRY ACCESS PTY LTD
TEL 0418 909 180

VERTICAL TRANSPORT CONSULTANT
ABN LIFT
TEL 02 8004 6832

BCA CONSULTANT
CITY PLAN SERVICES PTY LTD
TEL 02 8270 3500

TRAFFIC CONSULTANT
GTA CONSULTANTS
02 8448 1800

LANDSCAPE ARCHITECT
URBIS
02 8233 9900


CLIENT

MAITLAND CITY COUNCIL
CLIENT NUMBER

1508005.000
PROJECT

THE CITY ADMINISTRATION CENTRE
263-283 HIGH ST,
MAITLAND, NSW 2320
BVN PROJECT NUMBER

1508005.000

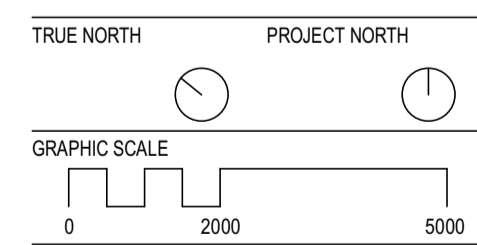

1:250@A1
STATUS

DEVELOPMENT APPLICATION
DRAWING

FLOOR PLAN LV 00

AR-B-XX-00
ISSUE C



INTELLECTUAL PROPERTY
COPYRIGHT BVN ARCHITECTURE PTY LIMITED. UNLESS OTHERWISE AGREED IN WRITING ALL RIGHTS TO THIS DOCUMENT ARE SUBJECT TO PAYMENT IN FULL OF ALL BVN CHARGES. THIS DOCUMENT MAY ONLY BE USED FOR THE EXPRESS PURPOSE AND PROJECT FOR WHICH IT HAS BEEN CREATED AND DELIVERED. AS NOTIFIED IN WRITING BY BVN AND THIS DOCUMENT MAY NOT BE OTHERWISE USED, COPIED, ANY UNAUTHORIZED USE OF THIS DOCUMENT IS AT THE USER'S SOLE RISK AND WITHOUT LIMITING BVN'S RIGHTS THE USER RELEASES AND INDEMNIFIES BVN FROM AND AGAINST ALL LOSS OR ARISING.

NOTE
CONTRACTOR TO CHECK AND VERIFY ALL DIMENSIONS ON SITE PRIOR TO COMMENCEMENT OF WORK OR PREPARATION OF SHOP DRAWINGS. DO NOT SCALE THIS DRAWING.

ISSUE	DATE	FOR
A	8/03	FOR COORD
B	29/03	FOR DA

STRUCTURAL AND CIVIL CONSULTANT
LINDSAY DYNAN CONSULTING ENGINEERS
TEL 02 4941 9900

MECHANICAL, HYDRAULIC AND ELECTRICAL CONSULTANT
MARLINE BUILDING SERVICES ENGINEERS
TEL 02 4925 9300

HERITAGE CONSULTANT
MATT DEVINE
TEL 0417 244 453

FIRE CONSULTANT
ARUP
TEL 02 9320 9320

ACCESS/ DDA CONSULTANT
LINDSAY PERRY ACCESS PTY LTD
TEL 0418 909 180

VERTICAL TRANSPORT CONSULTANT
ABN LIFT
TEL 02 8004 6832

BCA CONSULTANT
CITY PLAN SERVICES PTY LTD
TEL 02 8270 3500

TRAFFIC CONSULTANT
GTA CONSULTANTS
02 8448 1800

LANDSCAPE ARCHITECT
URBIS
02 8233 9900

CLIENT



MAITLAND CITY COUNCIL

CLIENT NUMBER


1508005.000

PROJECT

THE CITY ADMINISTRATION CENTRE
263-283 HIGH ST,
MAITLAND, NSW 2320

BVN PROJECT NUMBER

1508005.000

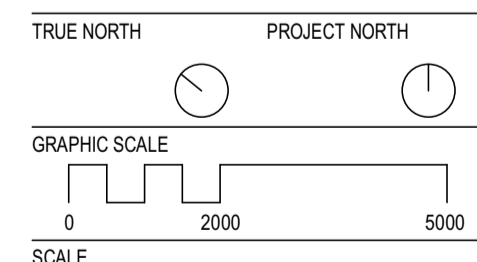

1:250@A1

STATUS

DEVELOPMENT APPLICATION
DRAWING

FLOOR PLAN LV 01

AR-B-XX-01

ISSUE
B



INTELLECTUAL PROPERTY
COPYRIGHT BVN ARCHITECTURE PTY LIMITED. UNLESS OTHERWISE AGREED IN WRITING ALL RIGHTS TO THIS DOCUMENT ARE SUBJECT TO PAYMENT IN FULL OF ALL BVN CHARGES. THIS DOCUMENT MAY ONLY BE USED FOR THE EXPRESS PURPOSE AND PROJECT FOR WHICH IT HAS BEEN CREATED AND DELIVERED. AS NOTIFIED IN WRITING BY BVN AND THIS DOCUMENT MAY NOT BE OTHERWISE USED, COPIED, ANY UNAUTHORIZED USE OF THIS DOCUMENT IS AT THE USER'S SOLE RISK AND WITHOUT LIMITING BVN'S RIGHTS THE USER RELEASES AND INDEMNIFIES BVN FROM AND AGAINST ALL LOSS SO ARISING.

NOTE
CONTRACTOR TO CHECK AND VERIFY ALL DIMENSIONS ON SITE PRIOR TO COMMENCEMENT OF WORK OR PREPARATION OF SHOP DRAWINGS. DO NOT SCALE THIS DRAWING.

ISSUE	DATE	FOR
A	8/03	FOR COORD
B	29/03	FOR DA


- STRUCTURAL AND CIVIL CONSULTANT
LINDSAY DYNAN CONSULTING ENGINEERS
TEL 02 4941 9900
- MECHANICAL, HYDRAULIC AND ELECTRICAL CONSULTANT
MARLINE BUILDING SERVICES ENGINEERS
TEL 02 4925 9300
- HERITAGE CONSULTANT
MATT DEVINE
TEL 0417 244 453
- FIRE CONSULTANT
ARUP
TEL 02 9320 9320
- ACCESS/ DDA CONSULTANT
LINDSAY PERRY ACCESS PTY LTD
TEL 0418 909 180
- VERTICAL TRANSPORT CONSULTANT
ABN LIFT
TEL 02 8004 6832
- BCA CONSULTANT
CITY PLAN SERVICES PTY LTD
TEL 02 8270 3500
- TRAFFIC CONSULTANT
GTA CONSULTANTS
02 8448 1800
- LANDSCAPE ARCHITECT
URBIS
02 8233 9900

CLIENT
maitland
city council
MAITLAND CITY COUNCIL
CLIENT NUMBER

1508005.000
PROJECT

THE CITY ADMINISTRATION CENTRE
263-283 HIGH ST,
MAITLAND, NSW 2320
BVN PROJECT NUMBER

1508005.000

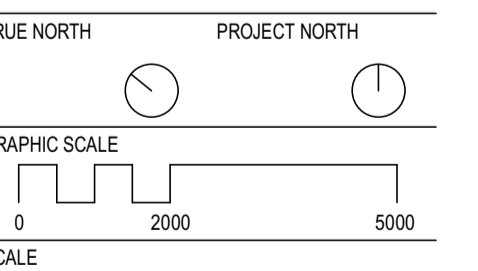

1:250@A1
STATUS

DEVELOPMENT APPLICATION
DRAWING

FLOOR PLAN LV 02

ISSUE
AR-B-XX-02
B



INTELLECTUAL PROPERTY
COPYRIGHT BVN ARCHITECTURE PTY LIMITED. UNLESS OTHERWISE AGREED IN WRITING ALL RIGHTS TO THIS DOCUMENT ARE SUBJECT TO PAYMENT IN FULL OF ALL BVN CHARGES. THIS DOCUMENT MAY ONLY BE USED FOR THE EXPRESS PURPOSE AND PROJECT FOR WHICH IT HAS BEEN CREATED AND DELIVERED. AS NOTIFIED IN WRITING BY BVN AND THIS DOCUMENT MAY NOT BE OTHERWISE USED, COPIED, ANY UNAUTHORISED USE OF THIS DOCUMENT IS AT THE USER'S SOLE RISK AND WITHOUT LIMITING BVN'S RIGHTS THE USER RELEASES AND INDEMNIFIES BVN FROM AND AGAINST ALL LOSS SO ARISING.

NOTE
CONTRACTOR TO CHECK AND VERIFY ALL DIMENSIONS ON SITE PRIOR TO COMMENCEMENT OF WORK OR PREPARATION OF SHOP DRAWINGS. DO NOT SCALE THIS DRAWING.

ISSUE	DATE	FOR
A	8/03	FOR COORD
B	29/03	FOR DA

STRUCTURAL AND CIVIL CONSULTANT
LINDSAY DYNAN CONSULTING ENGINEERS
TEL 02 4941 9900

MECHANICAL, HYDRAULIC AND ELECTRICAL CONSULTANT
MARLINE BUILDING SERVICES ENGINEERS
TEL 02 4925 9300

HERITAGE CONSULTANT
MATT DEVINE
TEL 0417 244 453

FIRE CONSULTANT
ARUP
TEL 02 9320 9320

ACCESS/DOA CONSULTANT
LINDSAY PERRY ACCESS PTY LTD
TEL 0418 909 180

VERTICAL TRANSPORT CONSULTANT
ABN LIFT
TEL 02 8004 6832

BCA CONSULTANT
CITY PLAN SERVICES PTY LTD
TEL 02 8270 3500

TRAFFIC CONSULTANT
GTA CONSULTANTS
02 8448 1800

LANDSCAPE ARCHITECT
URBIS
02 8233 9900

CLIENT



MAITLAND CITY COUNCIL


CLIENT NUMBER

1508005.000

PROJECT

THE CITY ADMINISTRATION CENTRE
263-283 HIGH ST,
MAITLAND, NSW 2320
BVN PROJECT NUMBER

1508005.000

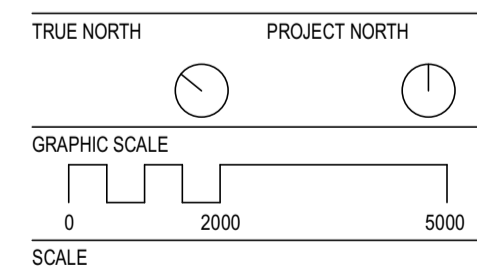

1:250@A1

STATUS

DEVELOPMENT APPLICATION
DRAWING

FLOOR PLAN ROOF

ISSUE
AR-B-XX-04
B

INTELLECTUAL PROPERTY
COPYRIGHT BVN ARCHITECTURE PTY LIMITED. UNLESS OTHERWISE AGREED IN WRITING ALL RIGHTS TO THIS DOCUMENT ARE SUBJECT TO PAYMENT IN FULL OF ALL BVN CHARGES. THIS DOCUMENT MAY ONLY BE USED FOR THE EXPRESS PURPOSE AND PROJECT FOR WHICH IT HAS BEEN CREATED AND DELIVERED. AS NOTIFIED IN WRITING BY BVN AND THIS DOCUMENT MAY NOT BE OTHERWISE USED, OR COPIED, ANY UNAUTHORISED USE OF THIS DOCUMENT IS AT THE USER'S SOLE RISK AND WITHOUT LIMITING BVN'S RIGHTS THE USER RELEASES AND INDEMNIFIES BVN FROM AND AGAINST ALL LOSS SO ARISING.

NOTE
CONTRACTOR TO CHECK AND VERIFY ALL DIMENSIONS ON SITE PRIOR TO COMMENCEMENT OF WORK OR PREPARATION OF SHOP DRAWINGS. DO NOT SCALE THIS DRAWING.

ISSUE	DATE	FOR
A	8/03	FOR COORD
B	29/03	FOR DA
C	2/04	FOR DA

STRUCTURAL AND CIVIL CONSULTANT
LINDSAY DYNAN CONSULTING ENGINEERS
TEL 02 4941 9900

MECHANICAL, HYDRAULIC AND ELECTRICAL CONSULTANT
MARLINE BUILDING SERVICES ENGINEERS
TEL 02 4925 9300

HERITAGE CONSULTANT

MATT DEVINE
TEL 0417 244 453

FIRE CONSULTANT

ARUP
TEL 02 9320 9320

ACCESS/DOA CONSULTANT

LINDSAY PERRY ACCESS PTY LTD
TEL 0418 909 180

VERTICAL TRANSPORT CONSULTANT

ABN LIFT
TEL 02 8004 6832

BCA CONSULTANT

CITY PLAN SERVICES PTY LTD
TEL 02 8270 3500

TRAFFIC CONSULTANT

GTA CONSULTANTS
02 8448 1800

LANDSCAPE ARCHITECT

URBIS
02 8233 9900

CLIENT

MAITLAND CITY COUNCIL

MAITLAND CITY COUNCIL
CLIENT NUMBER

1508005.000
PROJECT

THE CITY ADMINISTRATION CENTRE
263-283 HIGH ST,
MAITLAND, NSW 2320
BVN PROJECT NUMBER

1508005.000

TRUE NORTH PROJECT NORTH

GRAPHIC SCALE

0 2000 5000

SCALE

1:250@A1

STATUS

DEVELOPMENT APPLICATION

DRAWING

FLOOR PLAN LV B1

ISSUE

AR-B-XX-05

C



INTELLECTUAL PROPERTY
COPYRIGHT BVM ARCHITECTURE PTY LIMITED. UNLESS OTHERWISE AGREED IN WRITING ALL RIGHTS TO THIS DOCUMENT ARE SUBJECT TO PAYMENT IN FULL OF ALL BVM CHARGES. THIS DOCUMENT MAY ONLY BE USED FOR THE EXPRESS PURPOSE AND PROJECT FOR WHICH IT HAS BEEN CREATED AND DELIVERED. AS NOTIFIED IN WRITING BY BVM AND THIS DOCUMENT MAY NOT BE OTHERWISE USED, OR COPIED, ANY UNAUTHORIZED USE OF THIS DOCUMENT IS AT THE USER'S SOLE RISK AND WITHOUT LIMITING BVM'S RIGHTS THE USER RELEASES AND INDEMNIFIES BVM FROM AND AGAINST ALL LOSS SO ARISING.

NOTE
CONTRACTOR TO CHECK AND VERIFY ALL DIMENSIONS ON SITE PRIOR TO COMMENCEMENT OF WORK OR PREPARATION OF SHOP DRAWINGS. DO NOT SCALE THIS DRAWING.

ISSUE	DATE	FOR
A	8/03	FOR COORD
B	29/03	FOR DA
C	2/04	FOR DA

STRUCTURAL AND CIVIL CONSULTANT
LINDSAY DYNAN CONSULTING ENGINEERS
TEL 02 4941 9900

MECHANICAL, HYDRAULIC AND ELECTRICAL CONSULTANT
MARLINE BUILDING SERVICES ENGINEERS
TEL 02 4925 9300

HERITAGE CONSULTANT
MATT DEVINE
TEL 02 4417 244 453

FIRE CONSULTANT
ARUP
TEL 02 9320 9320

ACCESS/ DDA CONSULTANT
LINDSAY PERRY ACCESS PTY LTD
TEL 04 18 909 180

VERTICAL TRANSPORT CONSULTANT
ABN LIFT
TEL 02 8004 6832

BCA CONSULTANT
CITY PLAN SERVICES PTY LTD
TEL 02 8270 3500

TRAFFIC CONSULTANT
GTA CONSULTANTS
02 8448 1800

LANDSCAPE ARCHITECT
URBIS
02 8233 9900

CLIENT



MAITLAND CITY COUNCIL

CLIENT NUMBER

1508005.000


PROJECT

THE CITY ADMINISTRATION CENTRE
263-283 HIGH ST,
MAITLAND, NSW 2320

BVM PROJECT NUMBER

1508005.000

TRUE NORTH PROJECT NORTH

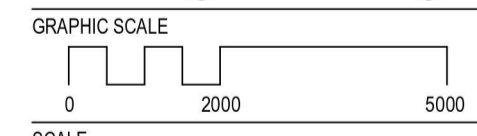

1:250@A1

STATUS

DEVELOPMENT APPLICATION
DRAWING

NORTH AND SOUTH ELEVATION

ISSUE
AR-C-XX-00
C



1 NORTH ELEVATION
B-XX-00



2 SOUTH ELEVATION
B-XX-00

INTELLECTUAL PROPERTY
COPYRIGHT BVM ARCHITECTURE PTY LIMITED. UNLESS OTHERWISE AGREED IN WRITING ALL RIGHTS TO THIS DOCUMENT ARE SUBJECT TO PAYMENT IN FULL OF ALL BVM CHARGES. THIS DOCUMENT MAY ONLY BE USED FOR THE EXPRESS PURPOSE AND PROJECT FOR WHICH IT HAS BEEN CREATED AND DELIVERED. AS NOTIFIED IN WRITING BY BVM AND THIS DOCUMENT MAY NOT BE OTHERWISE USED, COPIED, ANY UNAUTHORISED USE OF THIS DOCUMENT IS AT THE USER'S SOLE RISK AND WITHOUT LIMITING BVM'S RIGHTS THE USER RELEASES AND INDEMNIFIES BVM FROM AND AGAINST ALL LOSS SO ARISING.

NOTE
CONTRACTOR TO CHECK AND VERIFY ALL DIMENSIONS ON SITE PRIOR TO COMMENCEMENT OF WORK OR PREPARATION OF SHOP DRAWINGS. DO NOT SCALE THIS DRAWING.

ISSUE	DATE	FOR
A	8/03	FOR COORD
B	29/03	FOR DA
C	3/04	FOR DA

STRUCTURAL AND CIVIL CONSULTANT
LINDSAY DYNAN CONSULTING ENGINEERS
TEL 02 4941 9900

MECHANICAL, HYDRAULIC AND ELECTRICAL CONSULTANT
MARLINE BUILDING SERVICES ENGINEERS
TEL 02 4925 9300

HERITAGE CONSULTANT
MATT DEVINE
TEL 0417 244 453

FIRE CONSULTANT
ARUP
TEL 02 9320 9320

ACCESS/DDA CONSULTANT
LINDSAY PERRY ACCESS PTY LTD
TEL 0418 909 180

VERTICAL TRANSPORT CONSULTANT
ABN LIFT
TEL 02 8004 6832

BCA CONSULTANT
CITY PLAN SERVICES PTY LTD
TEL 02 8270 3500

TRAFFIC CONSULTANT
GTA CONSULTANTS
02 8448 1800

LANDSCAPE ARCHITECT
URBIS
02 8233 9900


CLIENT

MAITLAND CITY COUNCIL
CLIENT NUMBER

1508005.000
PROJECT

THE CITY ADMINISTRATION CENTRE
263-283 HIGH ST,
MAITLAND, NSW 2320
BVM PROJECT NUMBER

1508005.000

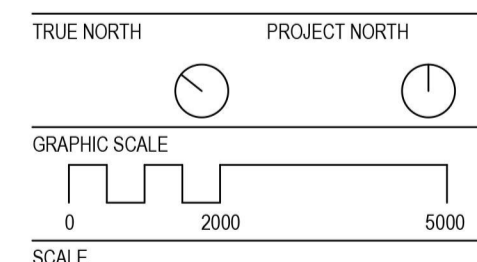


1:250@A1
STATUS

DEVELOPMENT APPLICATION
DRAWING

WEST AND EAST ELEVATION


ISSUE
AR-C-XX-01
C

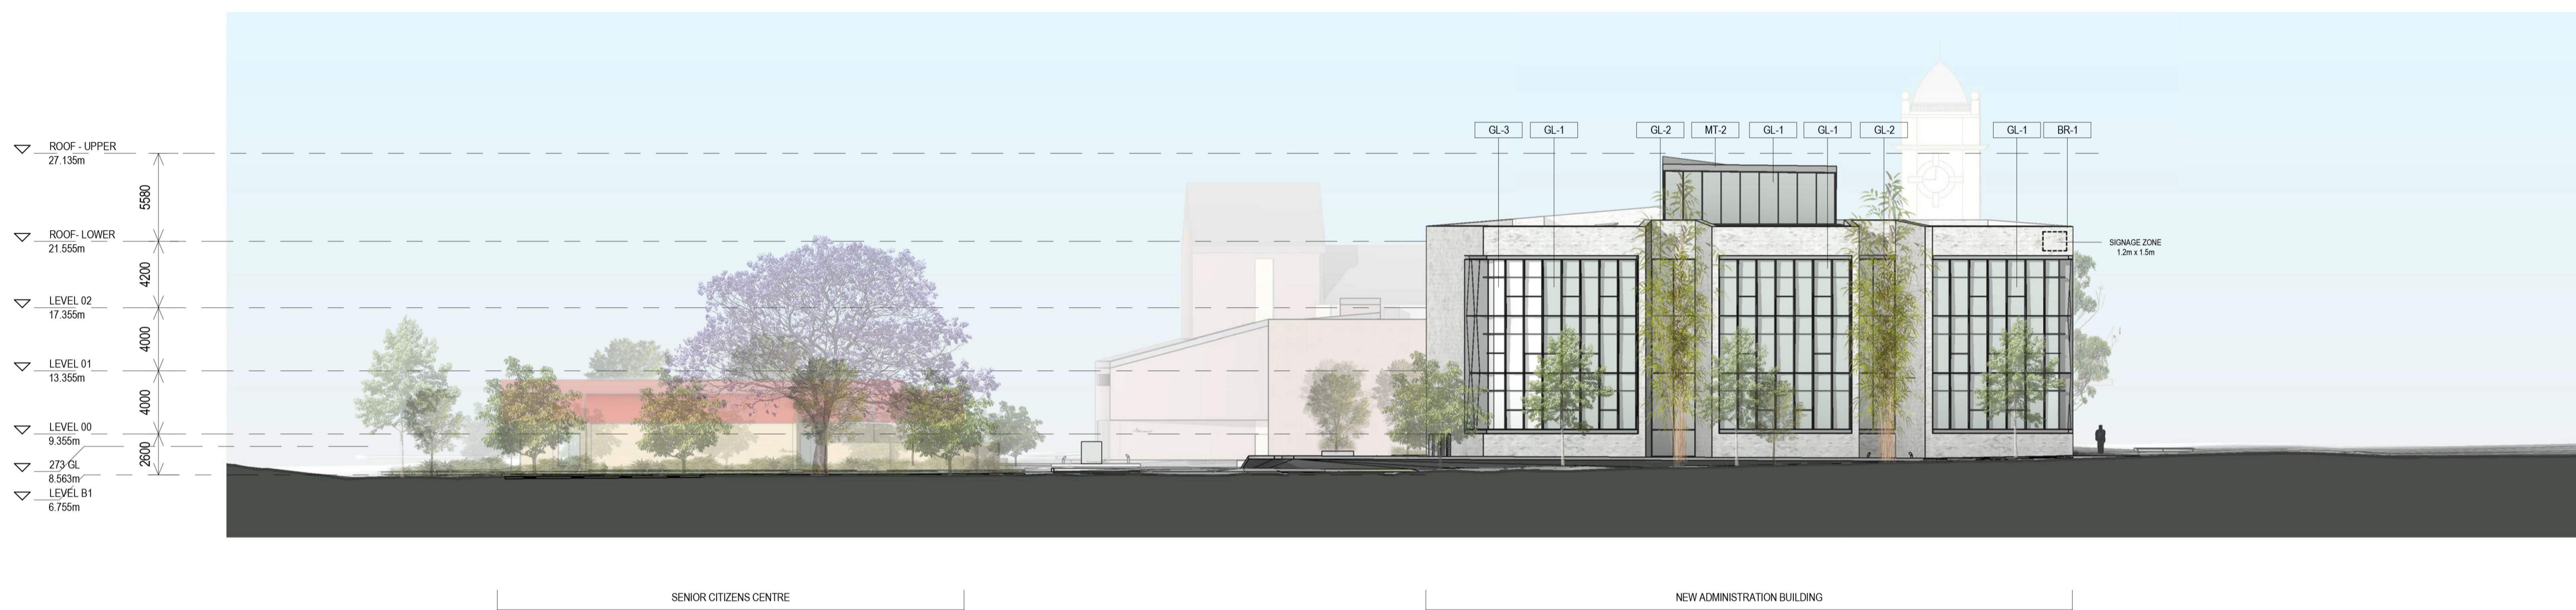

1 EAST ELEVATION
B-XX-00



2 WEST ELEVATION
B-XX-00

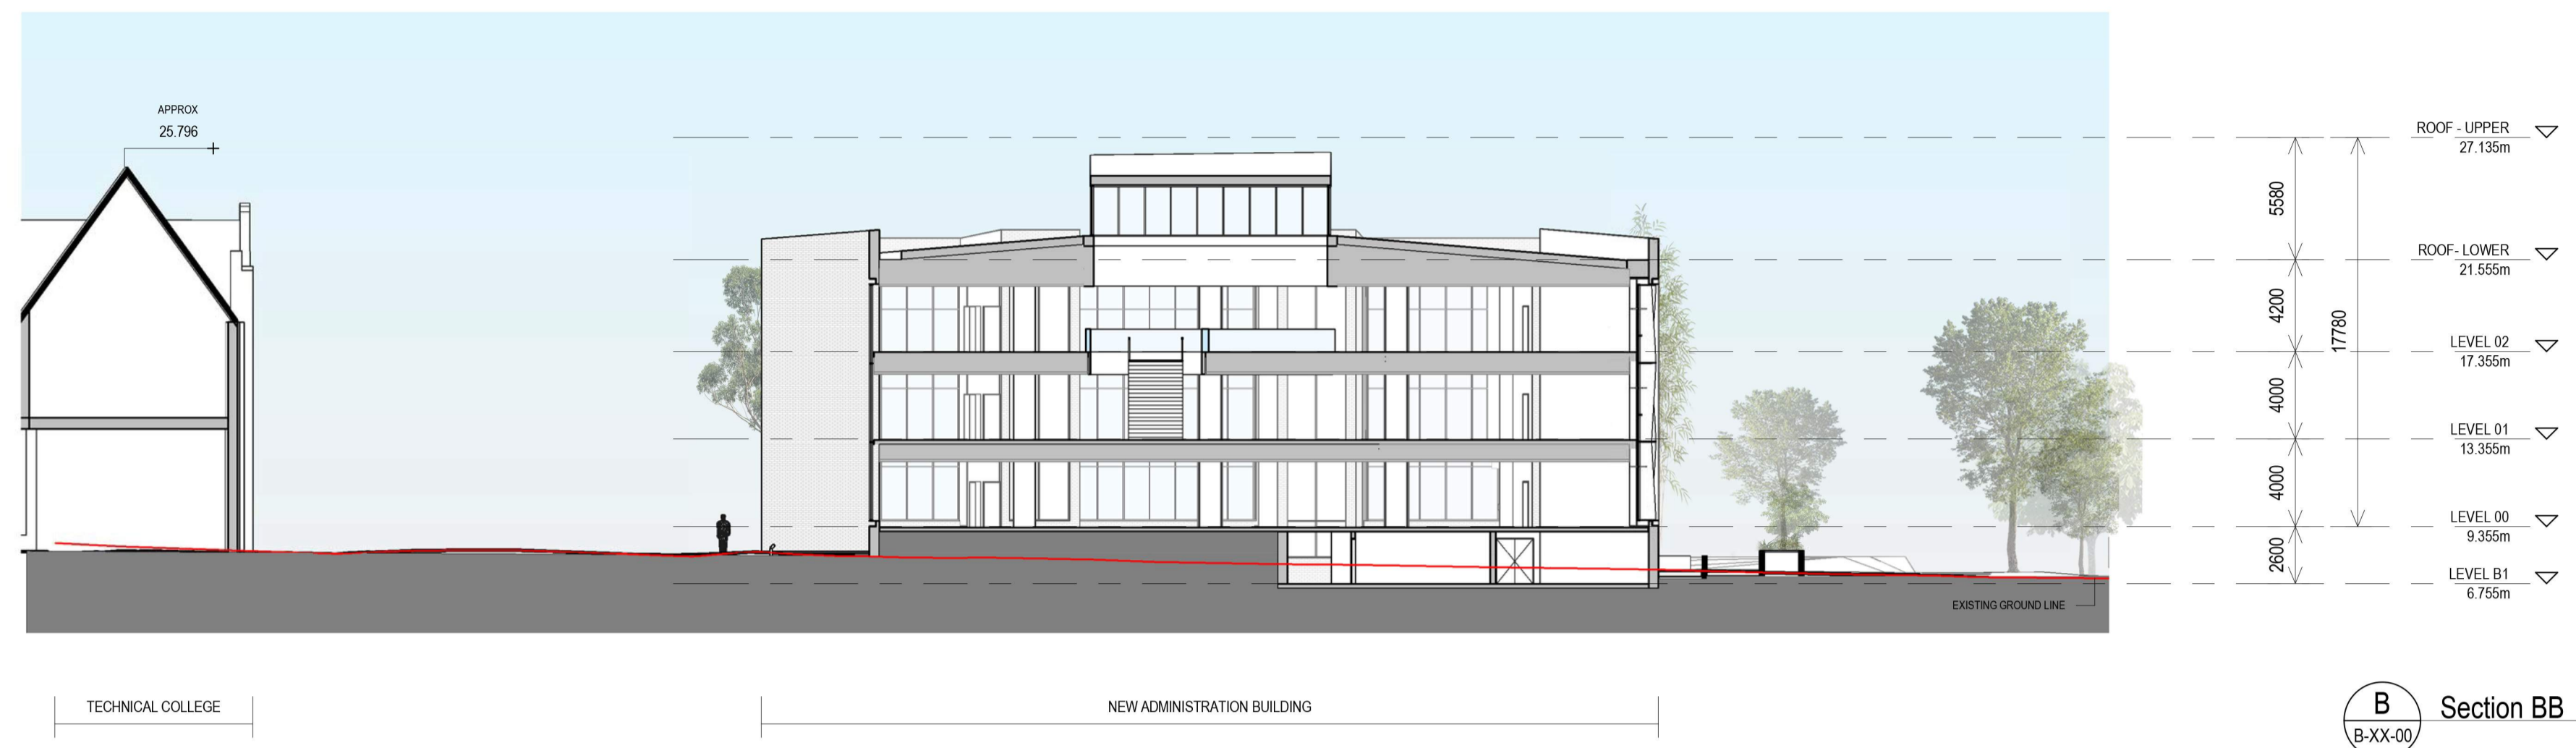

TECHNICAL COLLEGE

NEW ADMINISTRATION BUILDING

B Section BB
B-XX-00



TECHNICAL COLLEGE

273 HIGH ST

NEW ADMINISTRATION BUILDING

D Section DD
B-XX-00



TECHNICAL COLLEGE

TOWN HALL

F Section FF
B-XX-00

INTELLECTUAL PROPERTY
COPYRIGHT BWN ARCHITECTURE PTY LIMITED. UNLESS OTHERWISE AGREED IN WRITING, ALL RIGHTS TO THIS DOCUMENT ARE SUBJECT TO PAYMENT IN FULL OF ALL BWN CHARGES. THIS DOCUMENT MAY ONLY BE USED FOR THE EXPRESS PURPOSE AND PROJECT FOR WHICH IT HAS BEEN CREATED AND DELIVERED. AS NOTIFIED IN WRITING BY BWN AND THIS DOCUMENT MAY NOT BE OTHERWISE USED, OR COPIED, ANY UNAUTHORIZED USE OF THIS DOCUMENT IS AT THE USER'S SOLE RISK AND WITHOUT LIMITING BWN'S RIGHTS, THE USER RELEASES AND INDEMNIFIES BWN FROM AND AGAINST ALL LOSS SO ARISING.

NOTE
CONTRACTOR TO CHECK AND VERIFY ALL DIMENSIONS ON SITE PRIOR TO COMMENCEMENT OF WORK OR PREPARATION OF SHOP DRAWINGS. DO NOT SCALE THIS DRAWING.

ISSUE	DATE	FOR
A	8/03	FOR COORD
B	29/03	FOR DA
C	3/04	FOR DA

STRUCTURAL AND CIVIL CONSULTANT
LINDSAY DYNAN CONSULTING ENGINEERS
TEL 02 4941 9900

MECHANICAL, HYDRAULIC AND ELECTRICAL CONSULTANT
MARLINE BUILDING SERVICES ENGINEERS
TEL 02 4925 9300

HERITAGE CONSULTANT
MATT DEVINE
TEL 0417 244 453

FIRE CONSULTANT
ARUP
TEL 02 9320 9320

ACCESS/DOA CONSULTANT
LINDSAY PERRY ACCESS PTY LTD
TEL 0418 909 180

VERTICAL TRANSPORT CONSULTANT
ABN LIFT
TEL 02 8004 6832

BCA CONSULTANT
CITY PLAN SERVICES PTY LTD
TEL 02 8270 3500

TRAFFIC CONSULTANT
GTA CONSULTANTS
02 8448 1800

LANDSCAPE ARCHITECT
URBIS
02 8233 9900


CLIENT



1508005.000
PROJECT

THE CITY ADMINISTRATION CENTRE
263-283 HIGH ST,
MAITLAND, NSW 2320
BWN PROJECT NUMBER

1508005.000

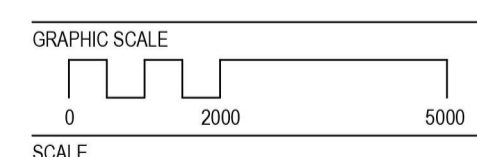

1:250@A1
STATUS

DEVELOPMENT APPLICATION
DRAWING

CROSS SECTIONS

DRAWING	ISSUE
AR-D-XX-01	C

INTELLECTUAL PROPERTY
COPYRIGHT BVN ARCHITECTURE PTY LIMITED. UNLESS OTHERWISE AGREED IN WRITING ALL RIGHTS TO THIS DOCUMENT ARE SUBJECT TO PAYMENT IN FULL OF ALL BVN CHARGES. THIS DOCUMENT MAY ONLY BE USED FOR THE EXPRESS PURPOSE AND PROJECT FOR WHICH IT HAS BEEN CREATED AND DELIVERED. AS NOTIFIED IN WRITING BY BVN AND THIS DOCUMENT MAY NOT BE OTHERWISE USED OR COPIED. ANY UNAUTHORIZED USE OF THIS DOCUMENT IS AT THE USER'S SOLE RISK AND WITHOUT LIMITING BVN'S RIGHTS THE USER RELEASES AND INDEMNIFIES BVN FROM AND AGAINST ALL LOSS SO ARISING.

NOTE
CONTRACTOR TO CHECK AND VERIFY ALL DIMENSIONS ON SITE PRIOR TO COMMENCEMENT OF WORK OR PREPARATION OF SHOP DRAWINGS. DO NOT SCALE THIS DRAWING.

ISSUE	DATE	FOR
A	8/03	FOR COORD
B	29/03	FOR DA
C	3/04	FOR DA

STRUCTURAL AND CIVIL CONSULTANT
LINDSAY DYNAN CONSULTING ENGINEERS
TEL 02 4941 9900

MECHANICAL, HYDRAULIC AND ELECTRICAL CONSULTANT
MARLINE BUILDING SERVICES ENGINEERS
TEL 02 4925 9300

HERITAGE CONSULTANT
MATT DEVINE
TEL 0417 244 453

FIRE CONSULTANT
ARUP
TEL 02 9320 9320

ACCESS/DOA CONSULTANT
LINDSAY PERRY ACCESS PTY LTD
TEL 0418 909 180

VERTICAL TRANSPORT CONSULTANT
ABN LIFT
TEL 02 8004 6832

BCA CONSULTANT
CITY PLAN SERVICES PTY LTD
TEL 02 8270 3500

TRAFFIC CONSULTANT
GTA CONSULTANTS
02 8448 1800

LANDSCAPE ARCHITECT
URBIS
02 8233 9900

CLIENT



MAITLAND CITY COUNCIL
CLIENT NUMBER

1508005.000

PROJECT

THE CITY ADMINISTRATION CENTRE
263-283 HIGH ST,
MAITLAND, NSW 2320
BVN PROJECT NUMBER

1508005.000

TRUE NORTH PROJECT NORTH

GRAPHIC SCALE

SCALE
0 2000 5000

1:250@A1
STATUS

DEVELOPMENT APPLICATION
DRAWINGS

LONG SECTIONS

ISSUE
AR-D-XX-04
C




E Section EE
B-XX-00




A Section AA
B-XX-00




C Section CC
B-XX-00

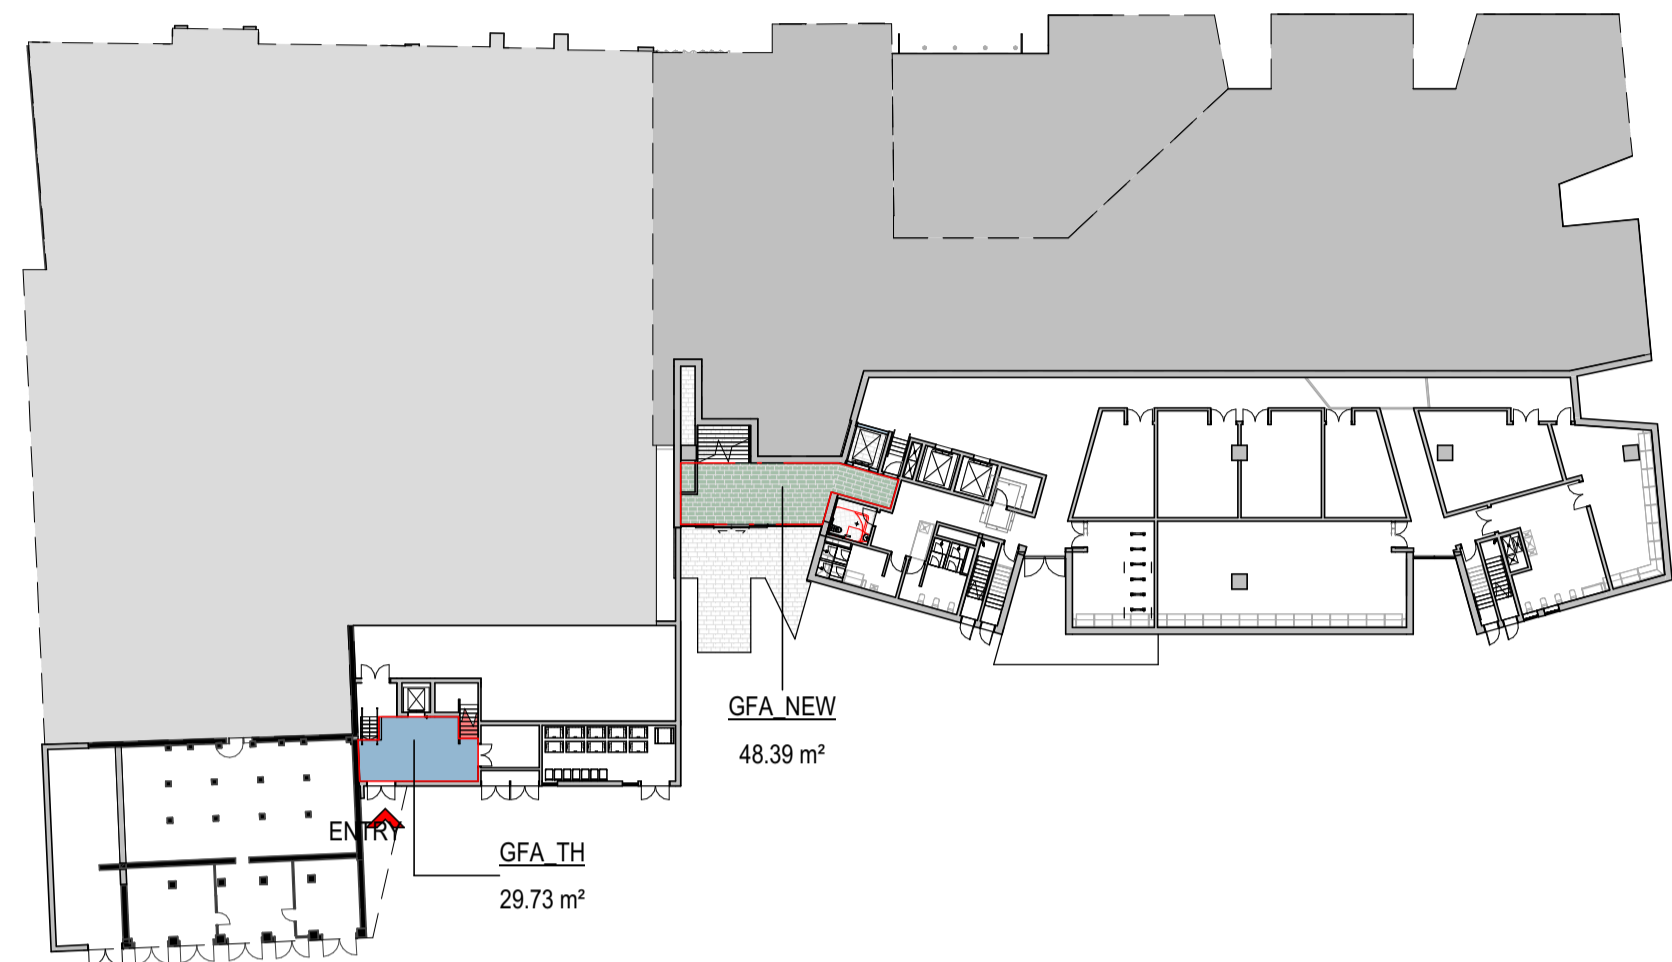


1 GFA LEVEL B1
C-XX-00

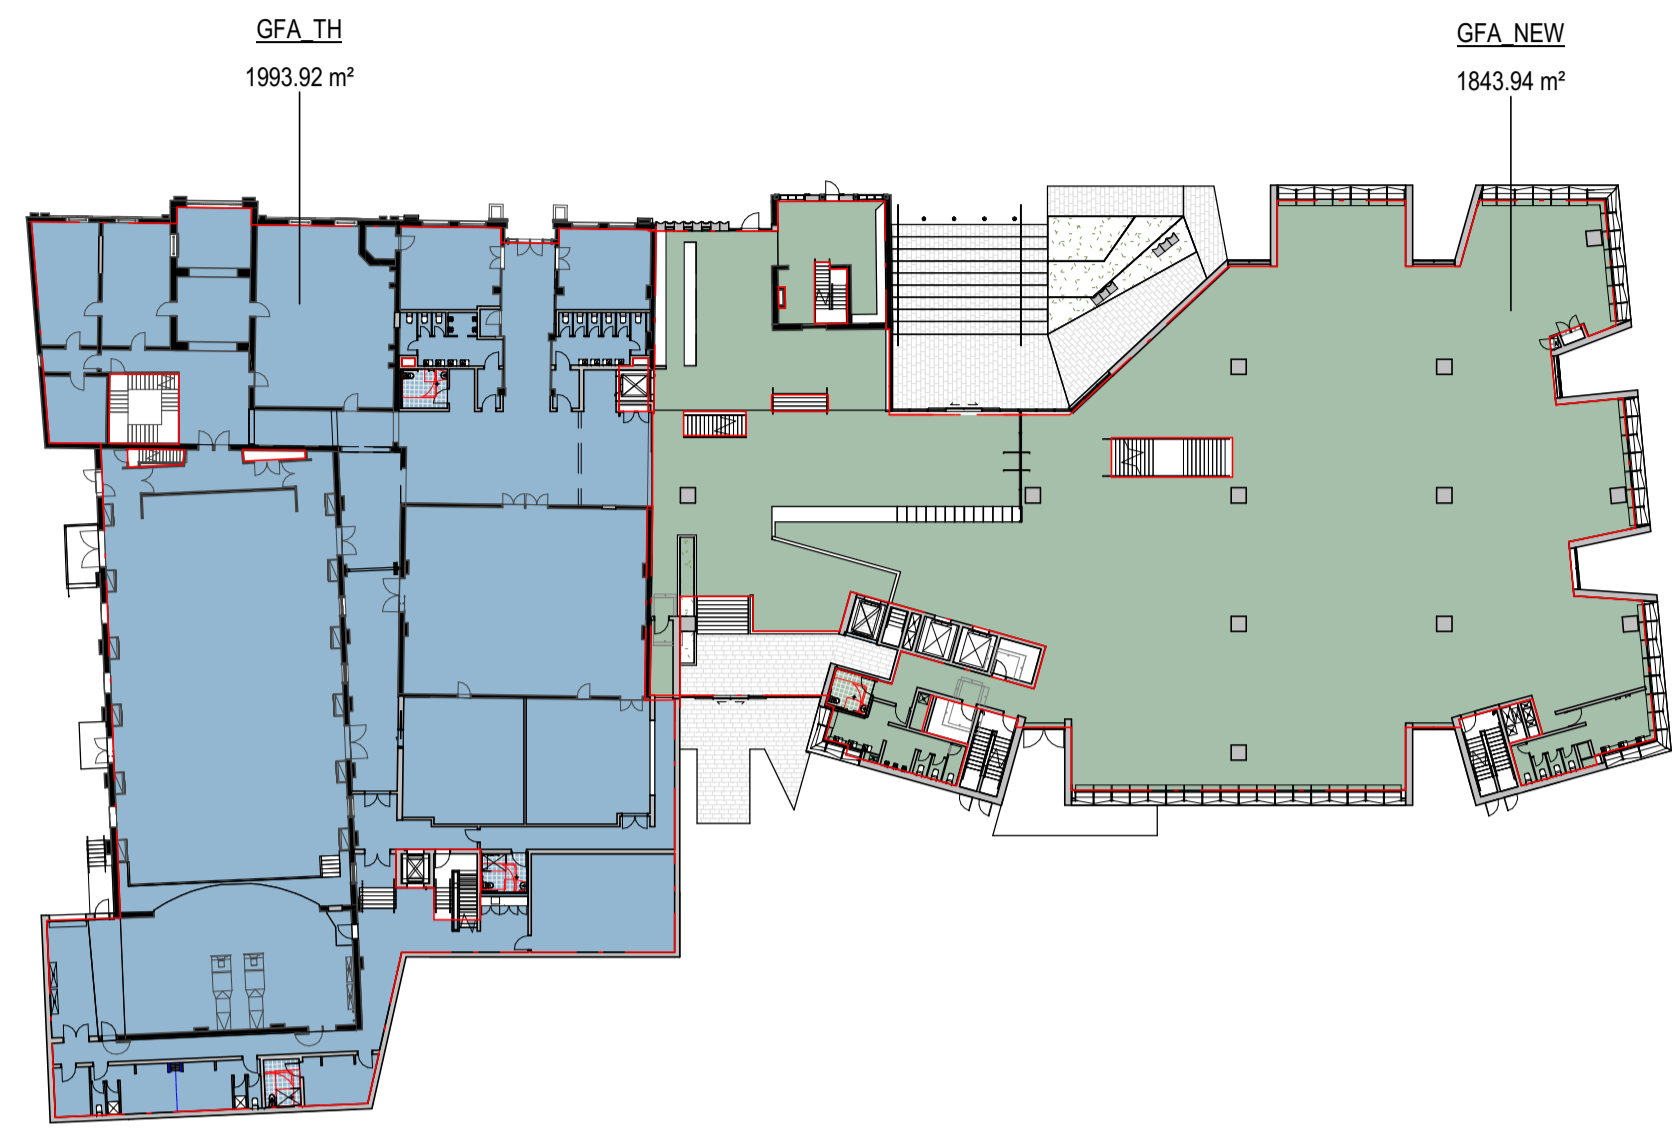


2 GFA LEVEL 00
C-XX-00

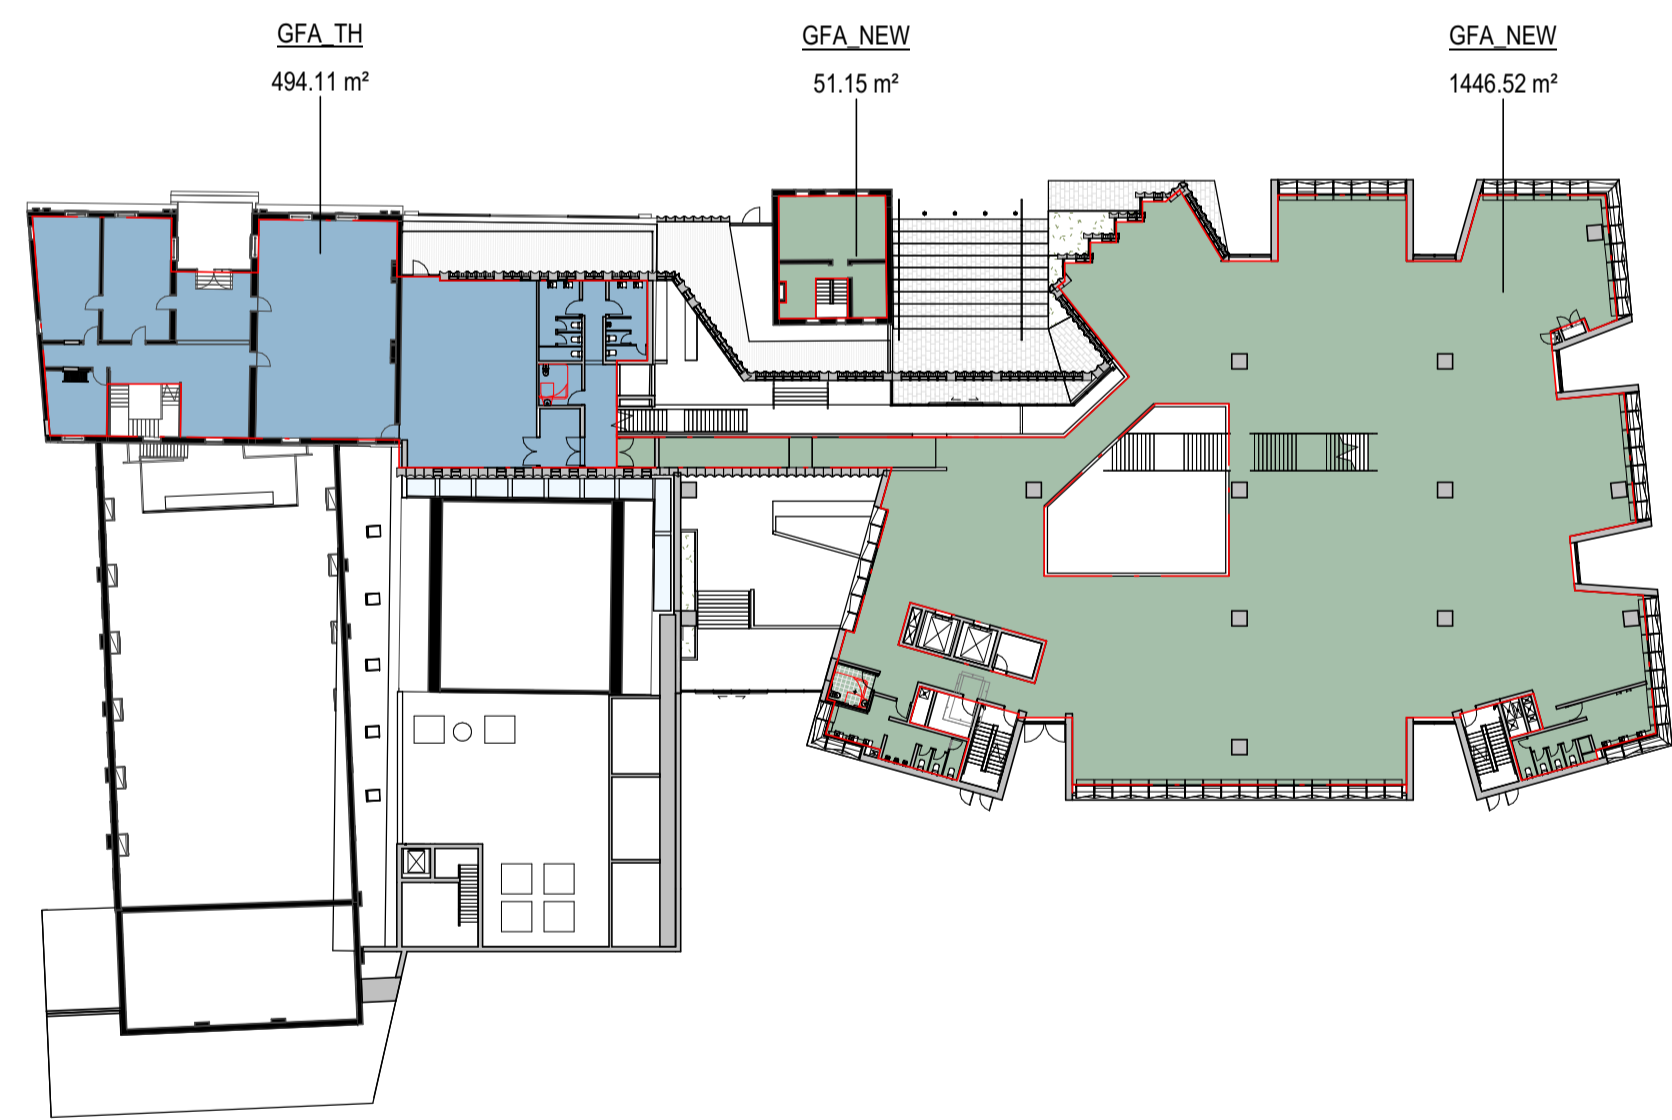

3 GFA LEVEL 01
C-XX-00

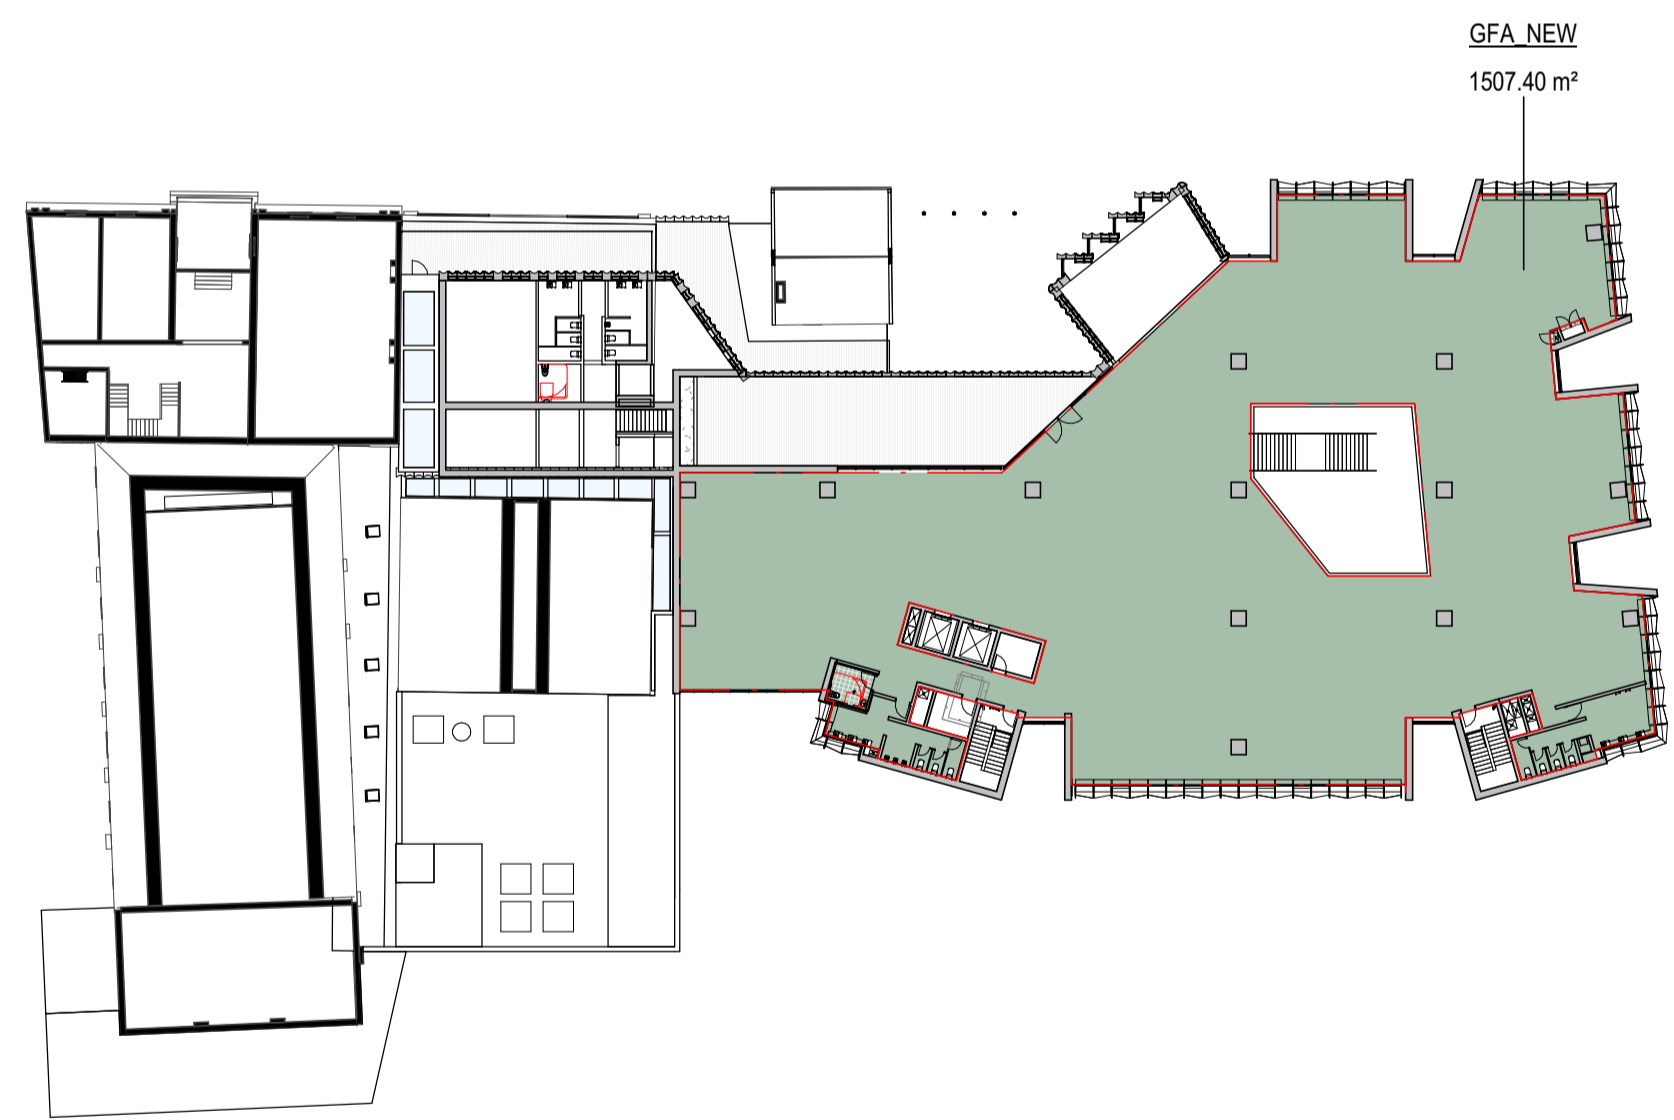

4 GFA LEVEL 02
C-XX-00

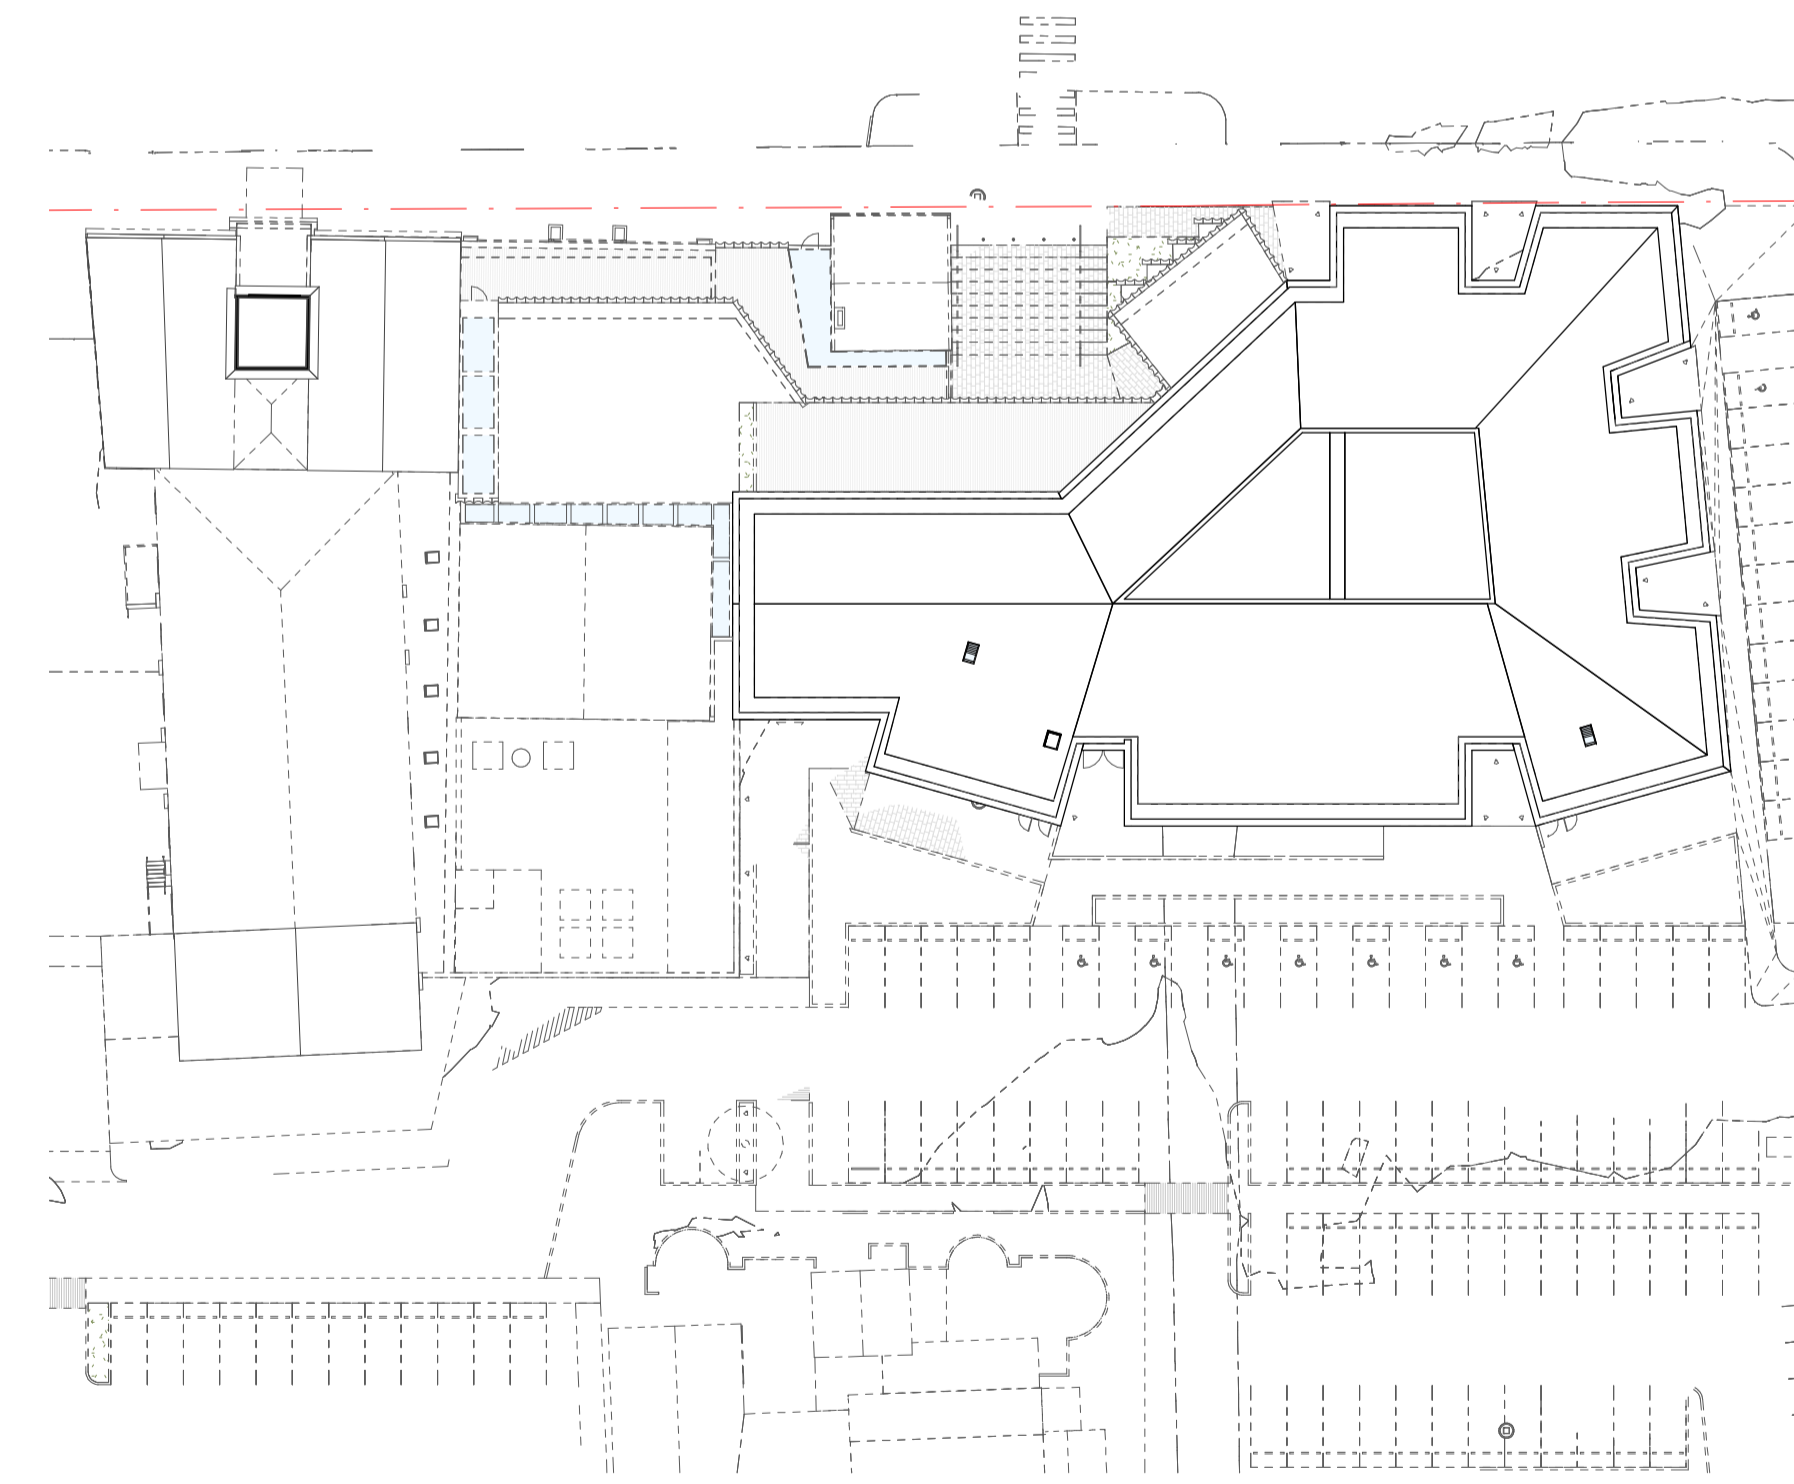

6 GFA - ROOF
C-XX-00

GFA NEW BUILDING	
Level	AREA
GFA_NEW	
LEVEL B1	48.39 m ²
LEVEL 00	1843.94 m ²
LEVEL 01	1497.67 m ²
LEVEL 02	1507.40 m ²
Grand total	4897.40 m ²

GFA_TH & ANNEX	
Level	AREA
GFA_TH	
LEVEL B1	29.73 m ²
LEVEL 00	1993.92 m ²
LEVEL 01	494.11 m ²
Grand total	2517.75 m ²

GFA_NEW & TH & ANNEX	
Level	AREA
LEVEL B1	78.11 m ²
LEVEL 00	3837.86 m ²
LEVEL 01	1991.78 m ²
LEVEL 02	1507.40 m ²
Grand total	7415.15 m ²

INTELLECTUAL PROPERTY
COPYRIGHT BVM ARCHITECTURE PTY LIMITED. UNLESS OTHERWISE AGREED IN WRITING RIGHTS TO THIS DOCUMENT ARE SUBJECT TO PAYMENT IN FULL OF ALL BVM CHARGES. THIS DOCUMENT MAY ONLY BE USED FOR THE EXPRESS PURPOSE AND PROJECT FOR WHICH IT HAS BEEN CREATED AND DELIVERED. AS NOTIFIED IN WRITING BY BVM AND THIS DOCUMENT MAY NOT BE OTHERWISE USED OR COPIED. ANY UNAUTHORIZED USE OF THIS DOCUMENT IS AT THE USER'S SOLE RISK AND WITHOUT LIMITING BVM'S RIGHTS THE USER RELEASES AND INDEMNIFIES BVM FROM AND AGAINST ALL LOSS SO ARISING.

NOTE
CONTRACTOR TO CHECK AND VERIFY ALL DIMENSIONS ON SITE PRIOR TO COMMENCEMENT OF WORK OR PREPARATION OF SHOP DRAWINGS. DO NOT SCALE THIS DRAWING.

ISSUE	DATE	FOR
A	8/03	FOR COORD
B	29/03	FOR DA

STRUCTURAL AND CIVIL CONSULTANT
LINDSAY DYNAN CONSULTING ENGINEERS
TEL 02 4941 9900

MECHANICAL, HYDRAULIC AND ELECTRICAL CONSULTANT
MARLINE BUILDING SERVICES ENGINEERS
TEL 02 4925 9300

HERITAGE CONSULTANT
MATT DEVINE
TEL 0417 244 453

FIRE CONSULTANT
ARUP
TEL 02 9320 9320

ACCESS/DOA CONSULTANT
LINDSAY PERRY ACCESS PTY LTD
TEL 0418 909 180

VERTICAL TRANSPORT CONSULTANT
ABN LIFT
TEL 02 8004 6832

BCA CONSULTANT
CITY PLAN SERVICES PTY LTD
TEL 02 8270 3500

TRAFFIC CONSULTANT
GTA CONSULTANTS
02 8448 1800

LANDSCAPE ARCHITECT
URBIS
02 8233 9900

CLIENT
maitland
city council
MAITLAND CITY COUNCIL
CLIENT NUMBER

1508005.000
PROJECT

THE CITY ADMINISTRATION CENTRE
263-283 HIGH ST,
MAITLAND, NSW 2320
BVM PROJECT NUMBER

1508005.000

TRUE NORTH PROJECT NORTH

GRAPHIC SCALE
0 2000 5000

SCALE
1:500@A1
STATUS

DEVELOPMENT APPLICATION
DRAWING

GFA AREAS

AR-R-XX-02

ISSUE
B

INTELLECTUAL PROPERTY
COPYRIGHT BVM ARCHITECTURE PTY LIMITED. UNLESS OTHERWISE AGREED IN WRITING ALL RIGHTS TO THIS DOCUMENT ARE SUBJECT TO PAYMENT IN FULL OF ALL BVM CHARGES. THIS DOCUMENT MAY ONLY BE USED FOR THE EXPRESS PURPOSE AND PROJECT FOR WHICH IT HAS BEEN CREATED AND DELIVERED. AS NOTIFIED IN WRITING BY BVM AND THIS DOCUMENT MAY NOT BE OTHERWISE USED OR COPIED. ANY UNAUTHORIZED USE OF THIS DOCUMENT IS AT THE USER'S SOLE RISK AND WITHOUT LIMITING BVM'S RIGHTS THE USER RELEASES AND INDEMNIFIES BVM FROM AND AGAINST ALL LOSS SO ARISING.

NOTE
CONTRACTOR TO CHECK AND VERIFY ALL DIMENSIONS ON SITE PRIOR TO COMMENCEMENT OF WORK OR PREPARATION OF SHOP DRAWINGS. DO NOT SCALE THIS DRAWING.

ISSUE	DATE	FOR
A	8/03	FOR COORD
B	29/03	FOR DA

STRUCTURAL AND CIVIL CONSULTANT
LINDSAY DYNAM CONSULTING ENGINEERS
TEL 02 4941 9900

MECHANICAL, HYDRAULIC AND ELECTRICAL CONSULTANT
MARLINE BUILDING SERVICES ENGINEERS
TEL 02 4925 9300

HERITAGE CONSULTANT
MATT DEVINE
TEL 0417 244 453

FIRE CONSULTANT
ARUP
TEL 02 9320 9320

ACCESS/DOA CONSULTANT
LINDSAY PERRY ACCESS PTY LTD
TEL 0418 909 180

VERTICAL TRANSPORT CONSULTANT
ABN LIFT
TEL 02 8004 6832

BCA CONSULTANT
CITY PLAN SERVICES PTY LTD
TEL 02 8270 3500

TRAFFIC CONSULTANT
GTA CONSULTANTS
02 8448 1800

LANDSCAPE ARCHITECT
URBIS
02 8233 9900


CLIENT

MAITLAND CITY COUNCIL
CLIENT NUMBER

1508005.000
PROJECT

THE CITY ADMINISTRATION CENTRE
263-283 HIGH ST,
MAITLAND, NSW 2320
BVM PROJECT NUMBER

1508005.000

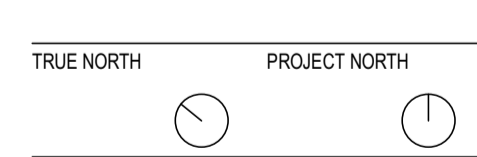


SCALE
1:750@A1
STATUS


DEVELOPMENT APPLICATION
DRAWING

SHADOW DIAGRAMS -
SUMMER


ISSUE
AR-R-XX-04
B

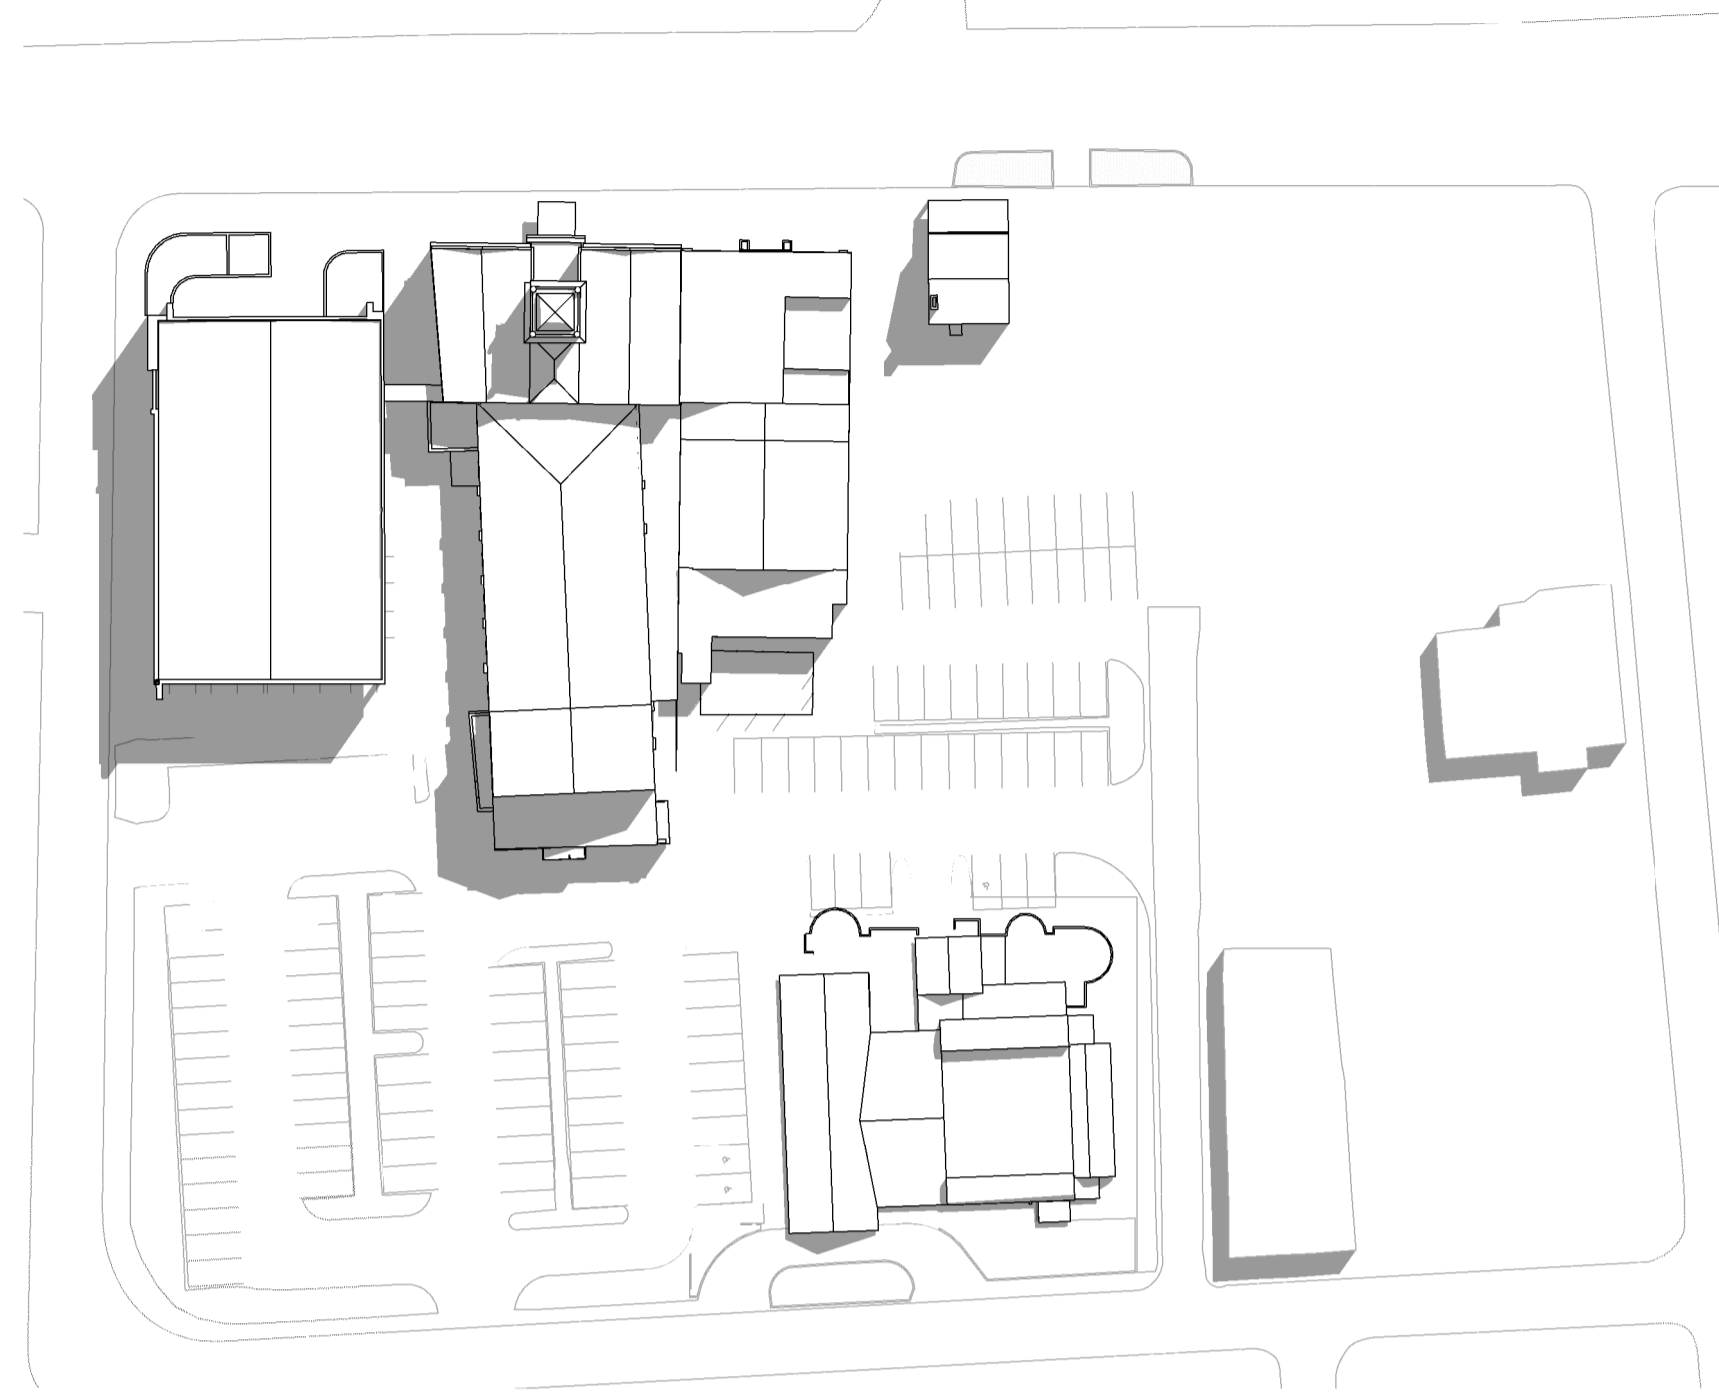


5 DECEMBER 21 9AM EXISTING
C-XX-00

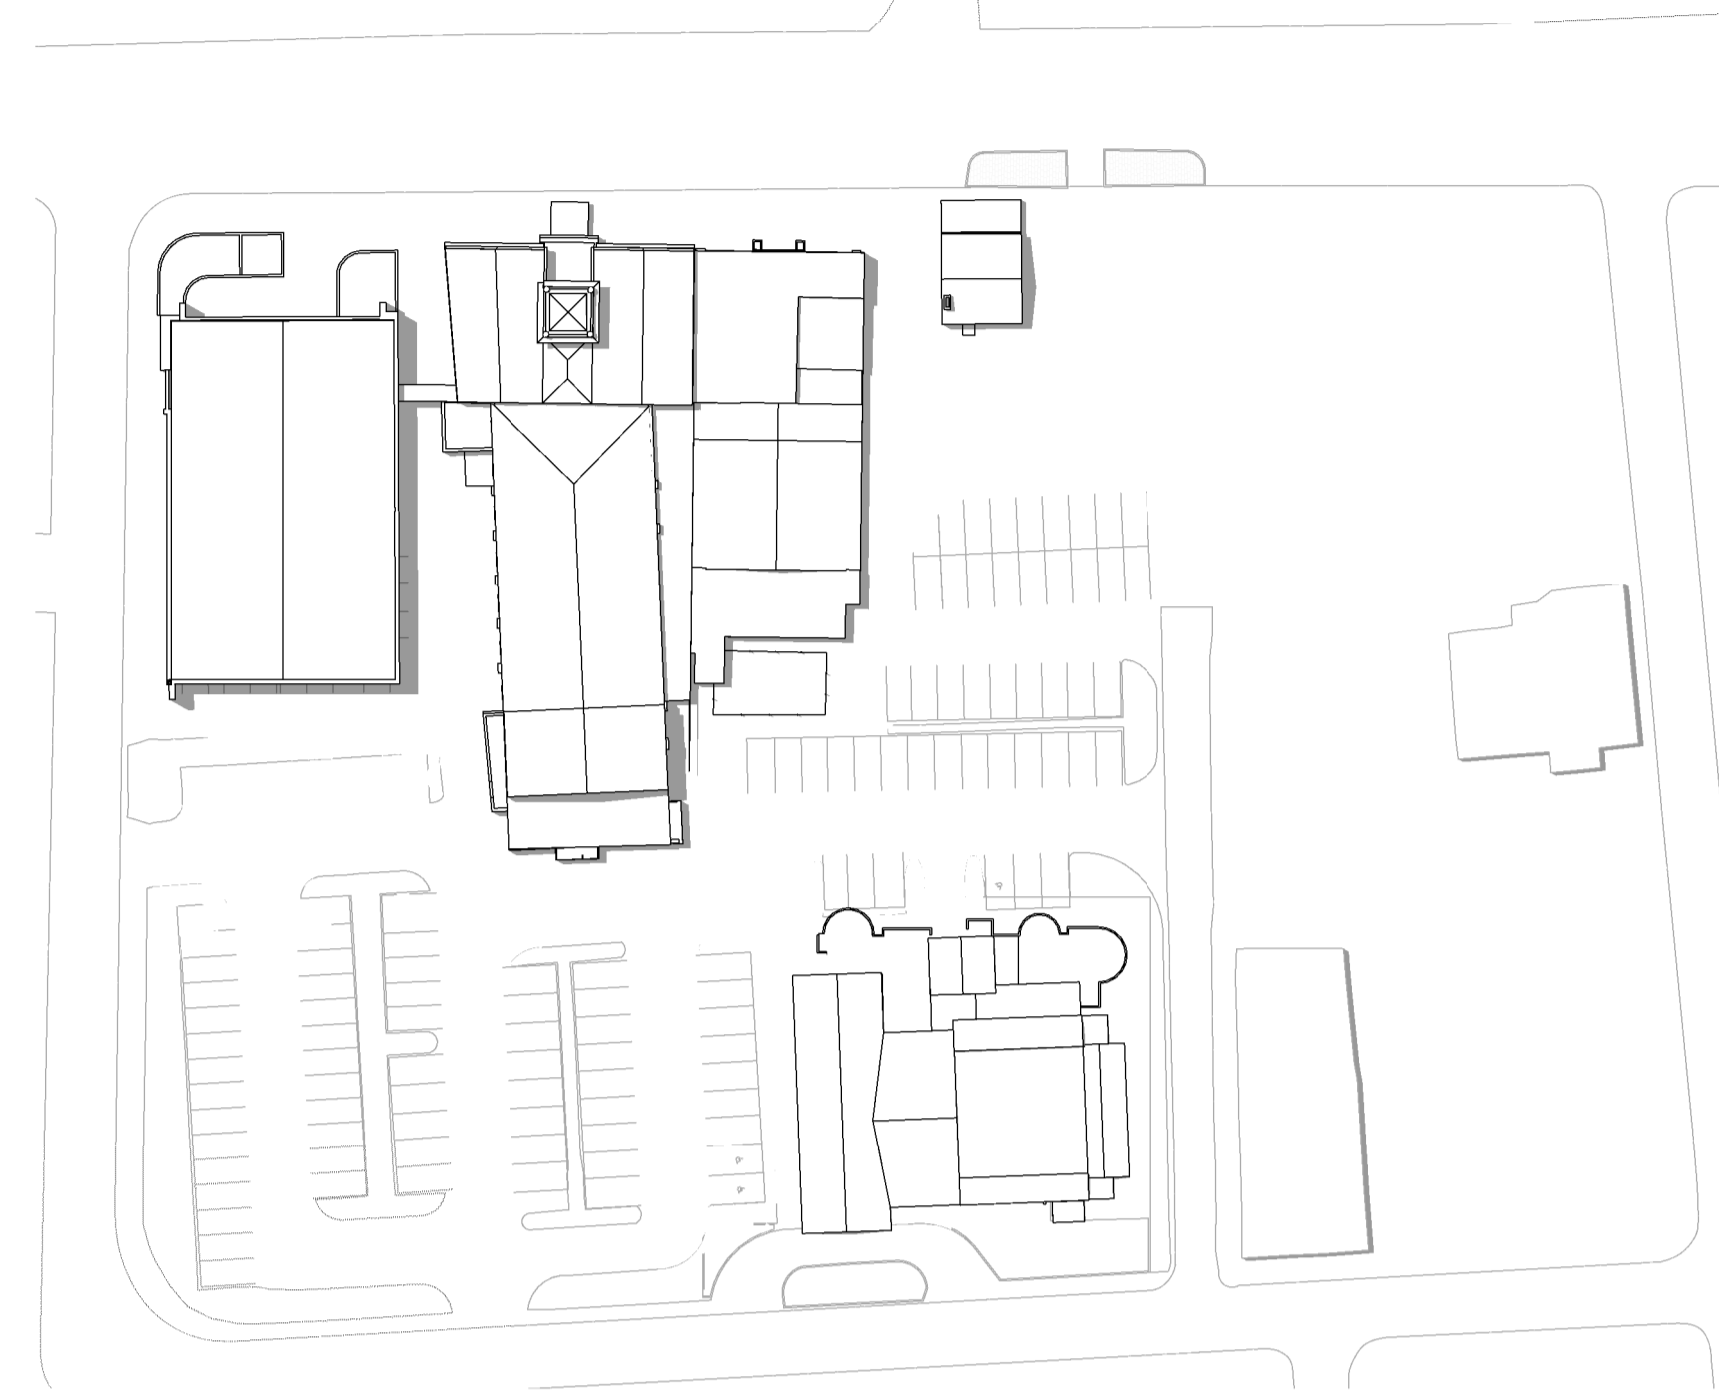


3 DECEMBER 21 12PM EXISTING
C-XX-00

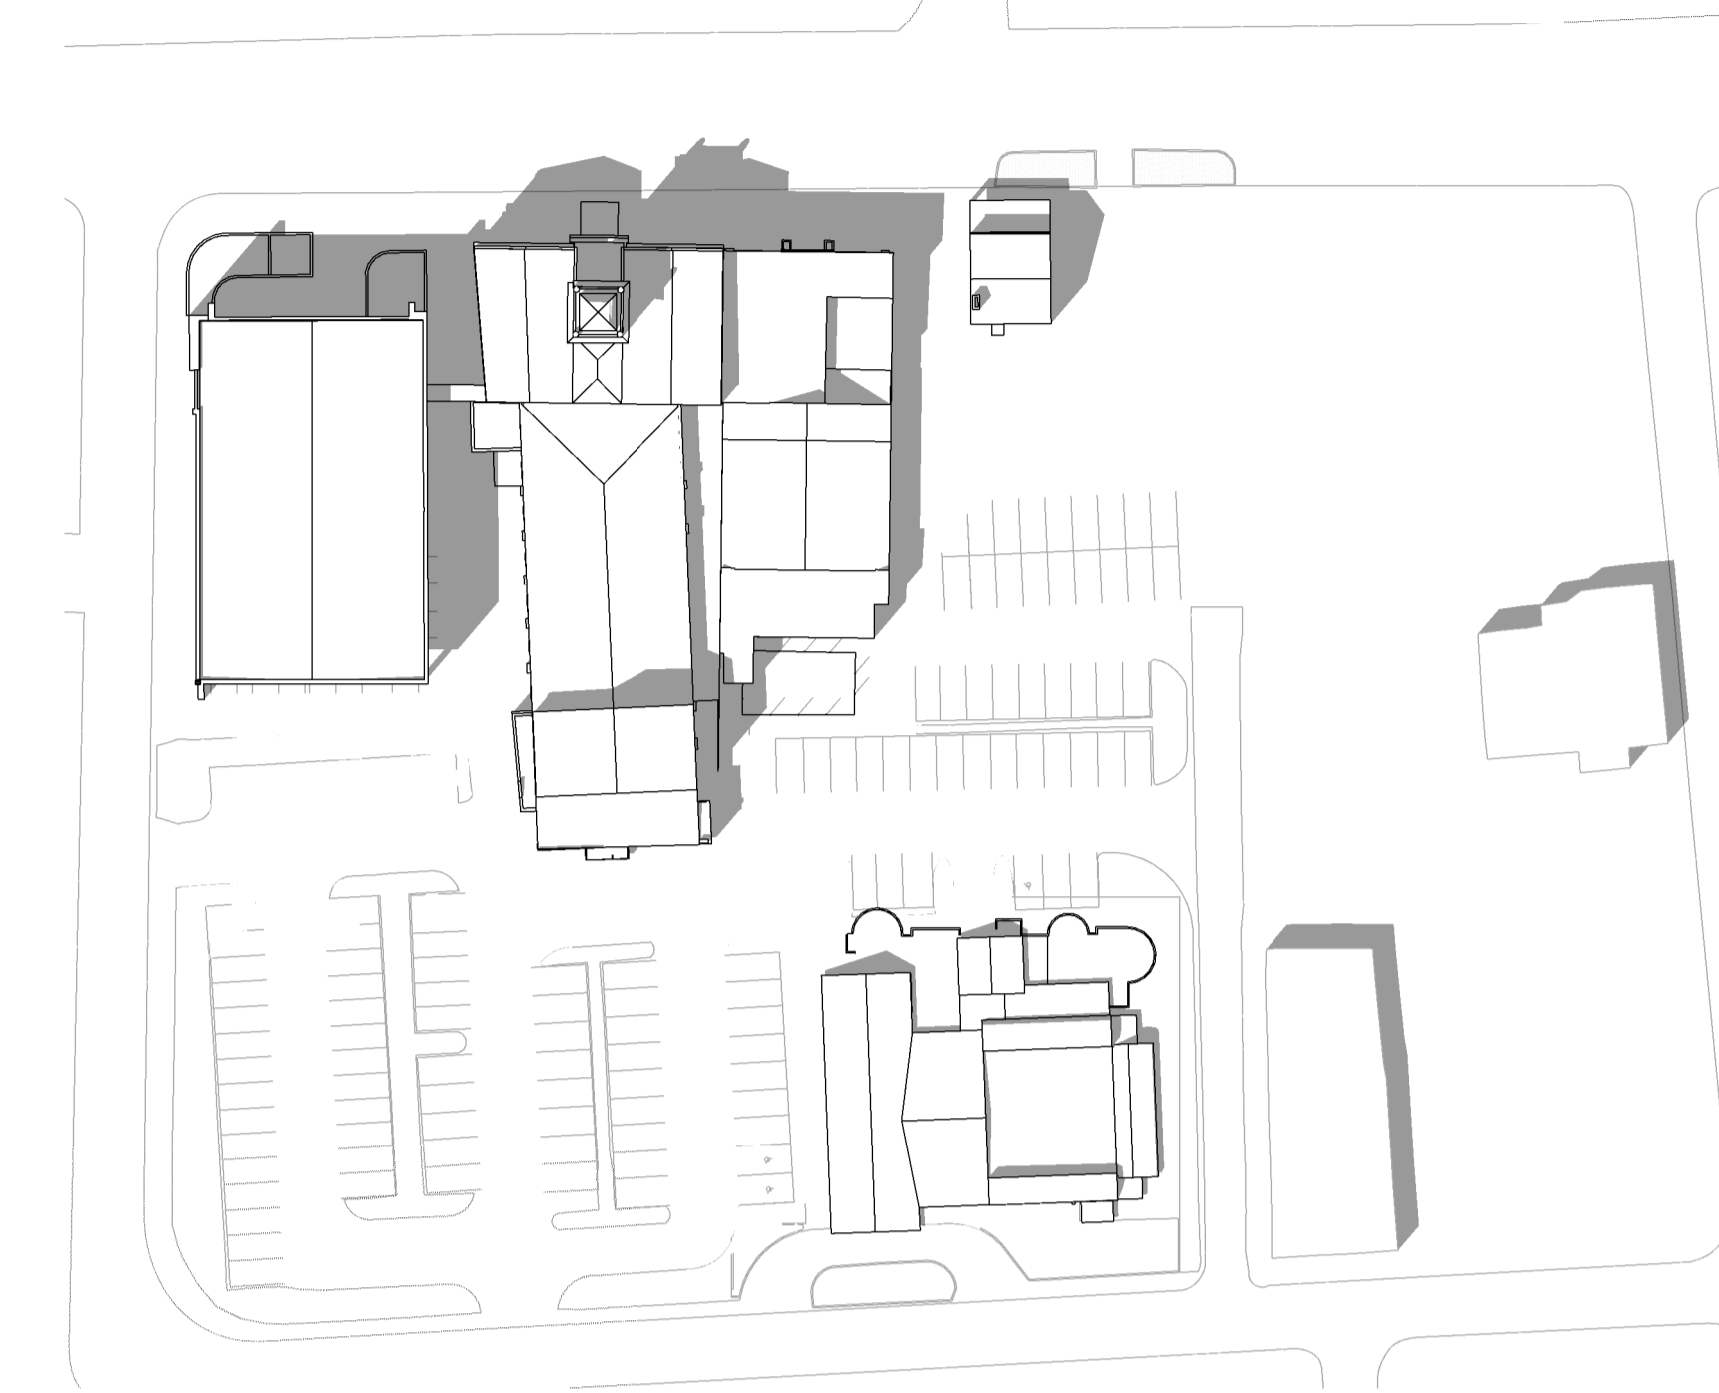


4 DECEMBER 21 3PM EXISTING
C-XX-00

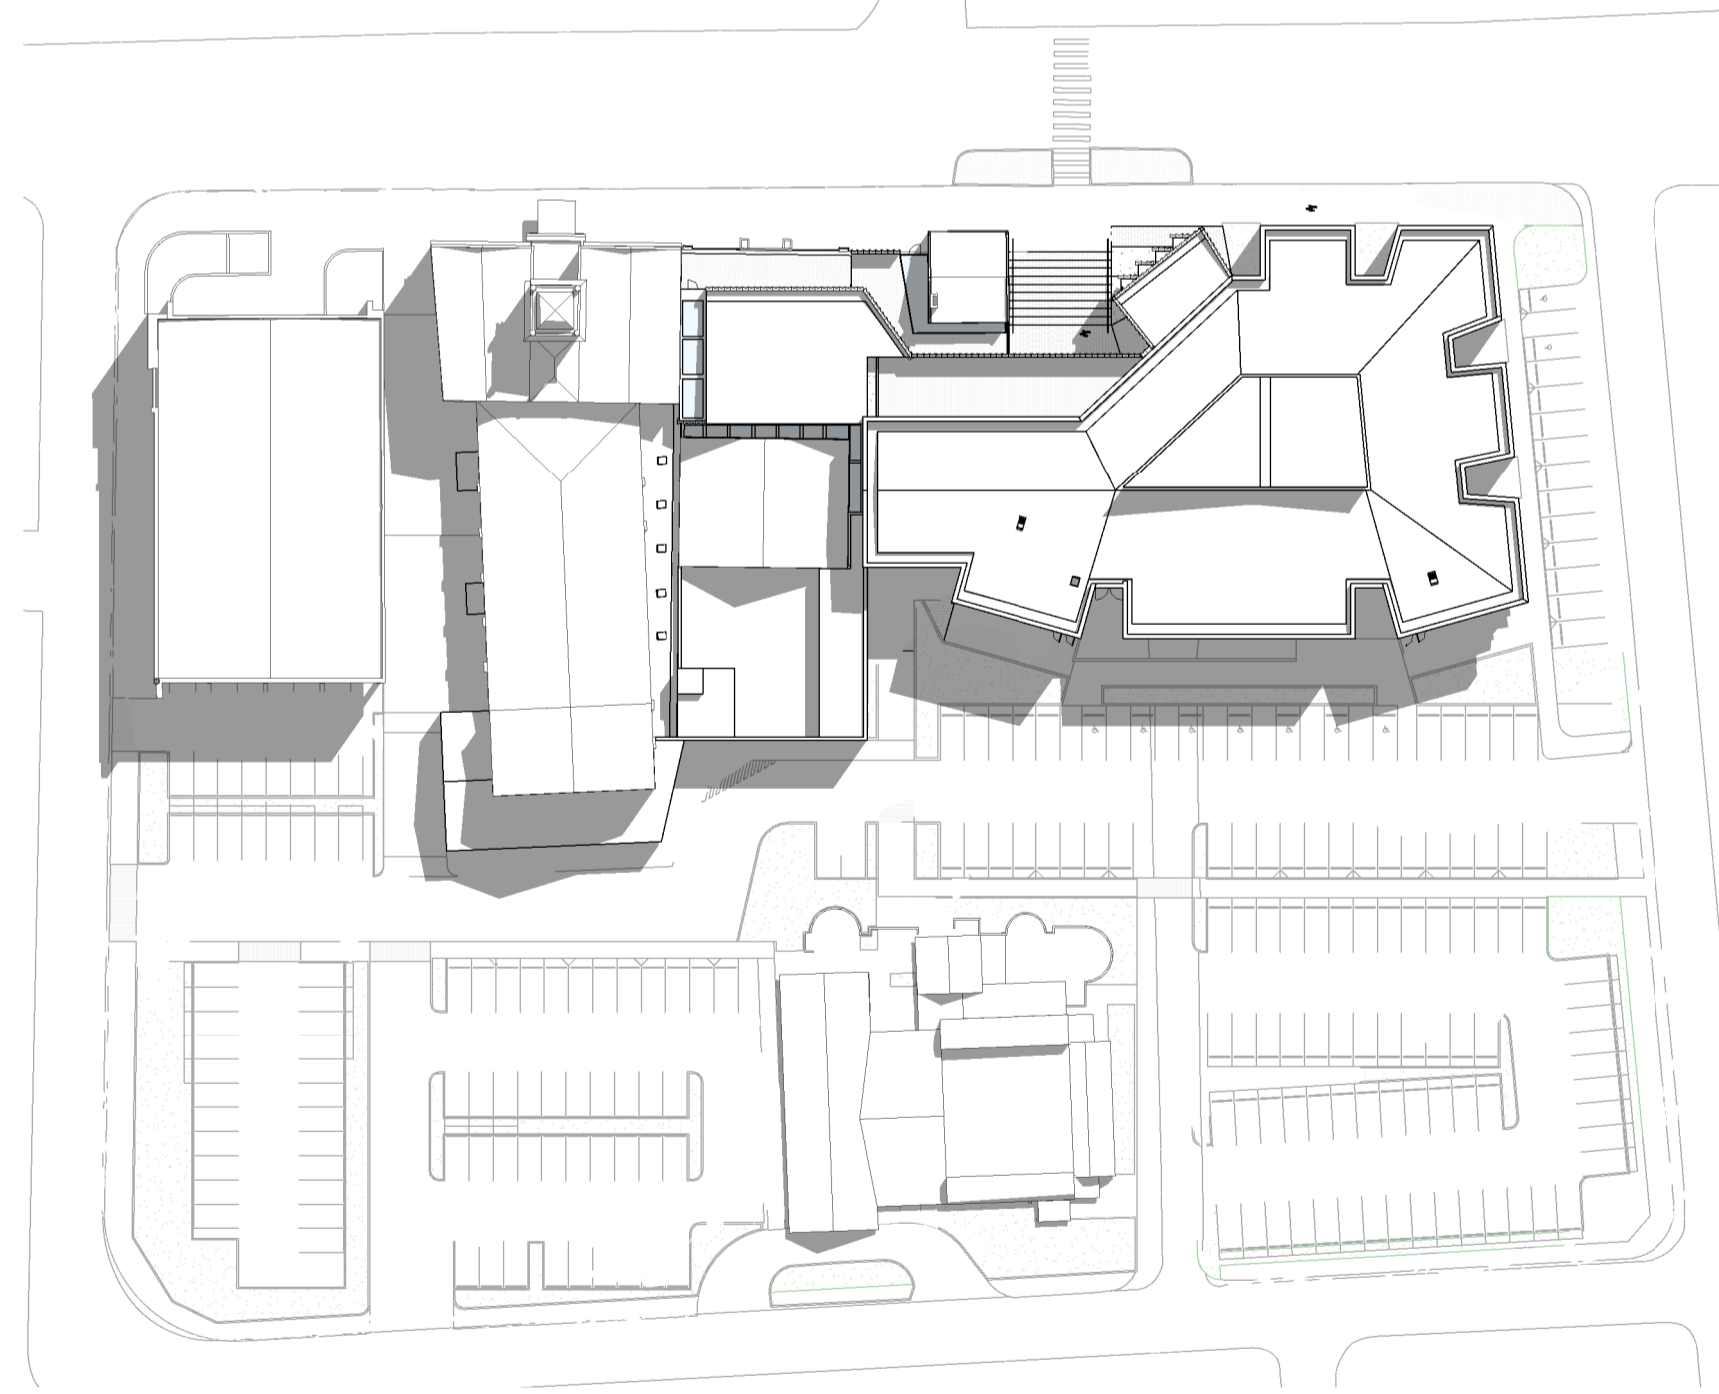

6 DECEMBER 21 9AM
C-XX-00

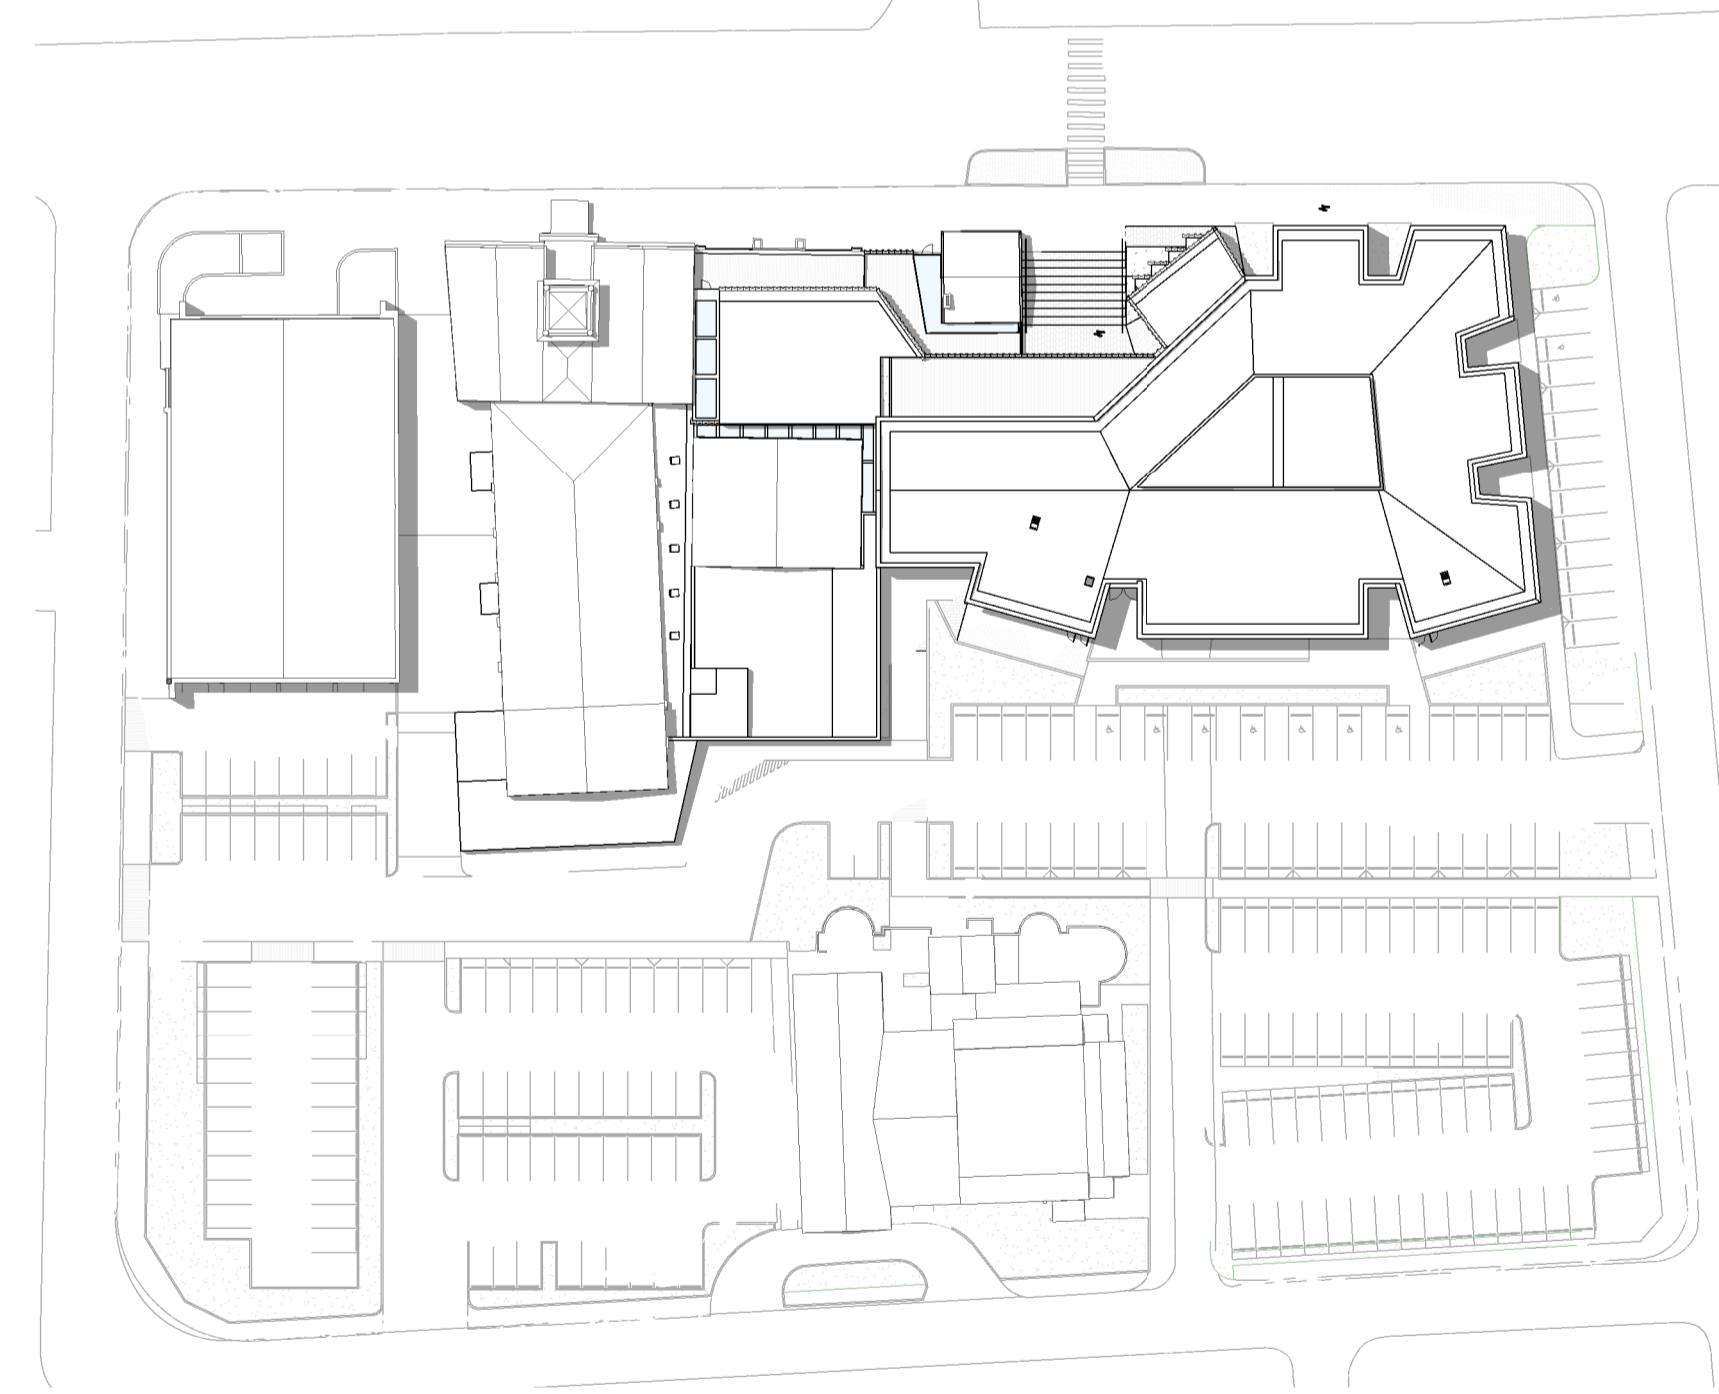

1 DECEMBER 21 12PM
C-XX-00

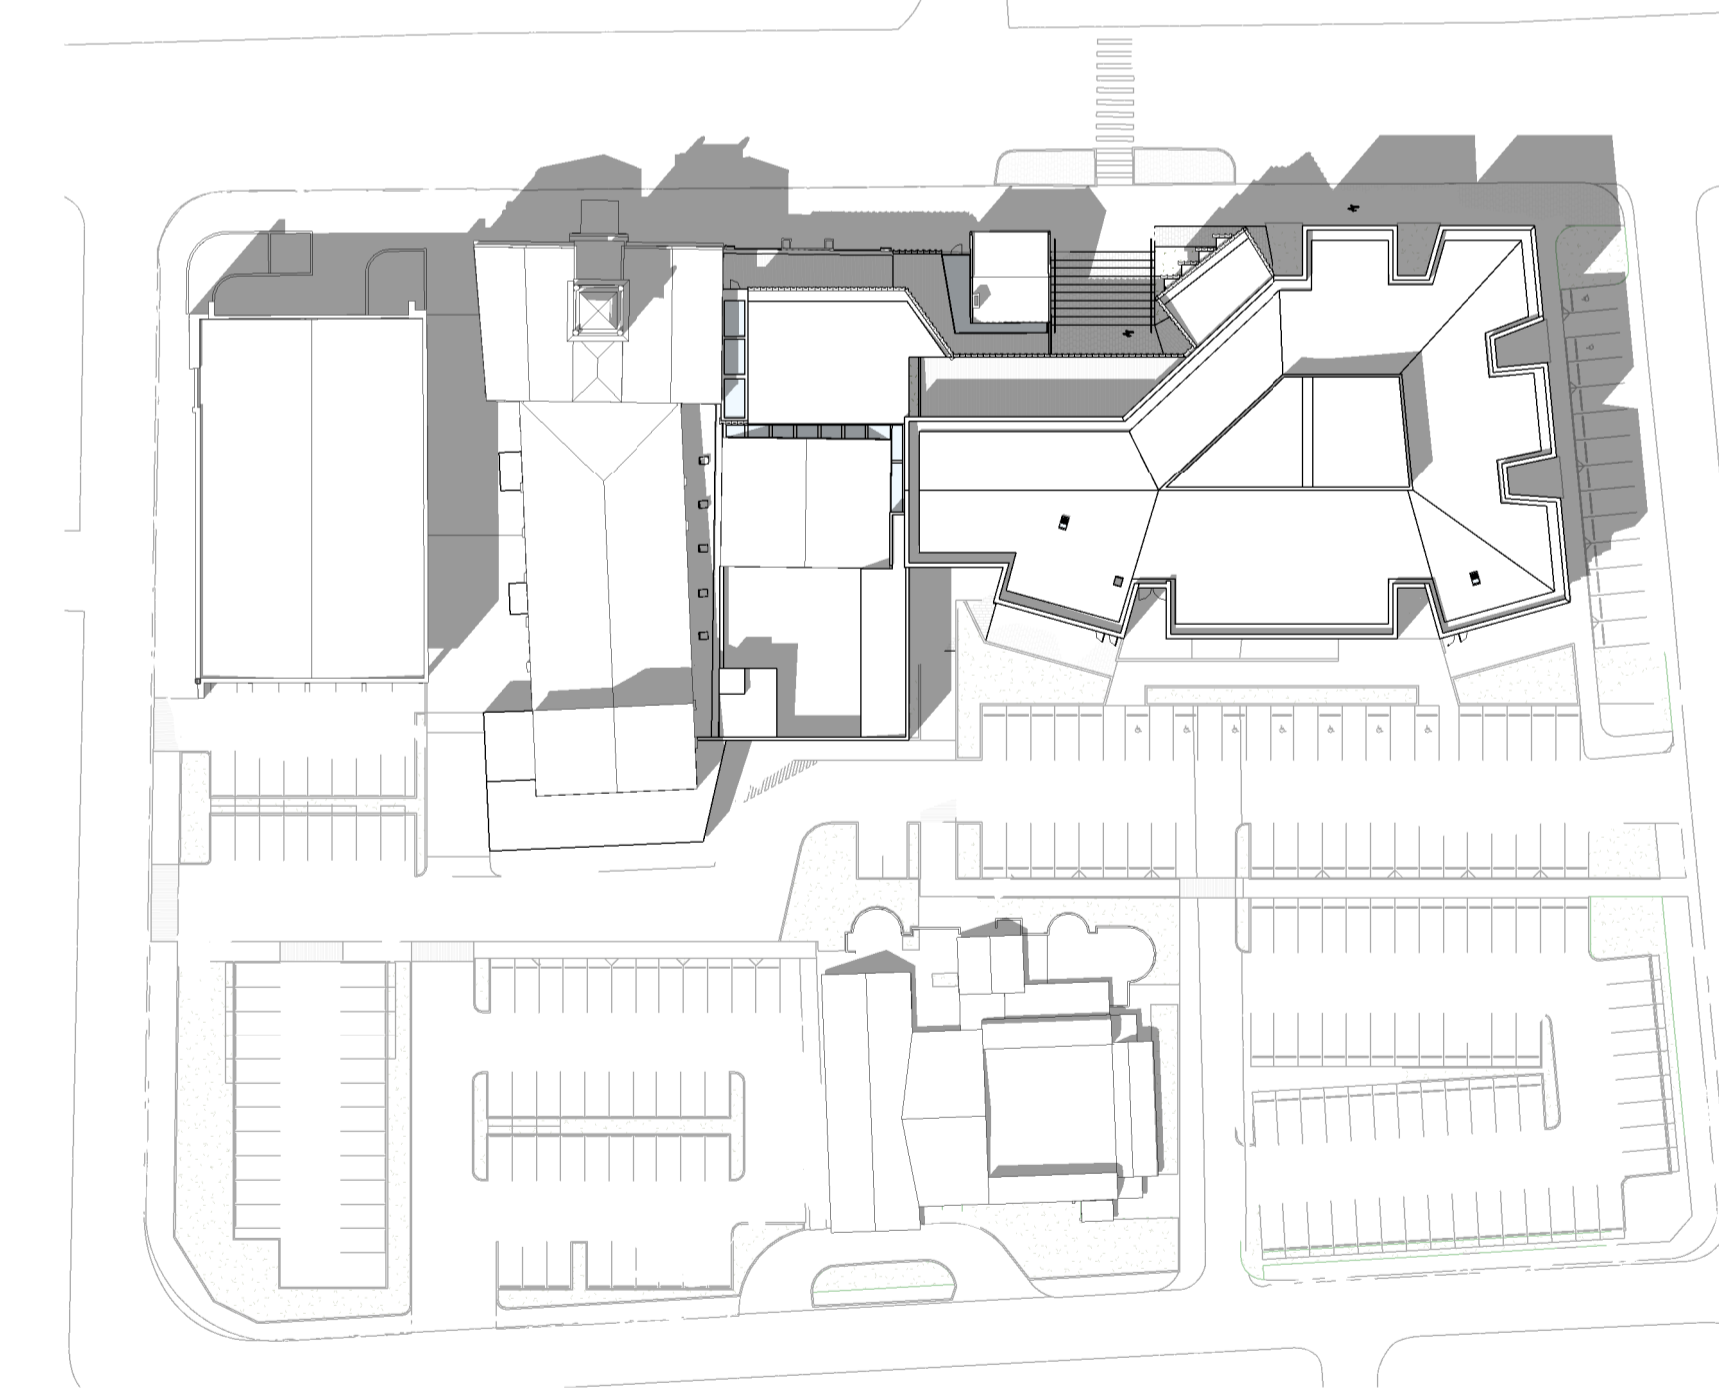

2 DECEMBER 21 3PM
C-XX-00

INTELLECTUAL PROPERTY
COPYRIGHT BVM ARCHITECTURE PTY LIMITED. UNLESS OTHERWISE AGREED IN WRITING ALL RIGHTS TO THIS DOCUMENT ARE SUBJECT TO PAYMENT IN FULL OF ALL BVM CHARGES. THIS DOCUMENT MAY ONLY BE USED FOR THE EXPRESS PURPOSE AND PROJECT FOR WHICH IT HAS BEEN CREATED AND DELIVERED. AS NOTIFIED IN WRITING BY BVM AND THIS DOCUMENT MAY NOT BE OTHERWISE USED OR COPIED. ANY UNAUTHORISED USE OF THIS DOCUMENT IS AT THE USER'S SOLE RISK AND WITHOUT LIMITING BVM'S RIGHTS THE USER RELEASES AND INDEMNIFIES BVM FROM AND AGAINST ALL LOSS SO ARISING.

NOTE
CONTRACTOR TO CHECK AND VERIFY ALL DIMENSIONS ON SITE PRIOR TO COMMENCEMENT OF WORK OR PREPARATION OF SHOP DRAWINGS. DO NOT SCALE THIS DRAWING.

ISSUE	DATE	FOR
A	8/03	FOR COORD
B	29/03	FOR DA

STRUCTURAL AND CIVIL CONSULTANT
LINDSAY DYNAM CONSULTING ENGINEERS
TEL 02 4941 9900

MECHANICAL, HYDRAULIC AND ELECTRICAL CONSULTANT
MARLINE BUILDING SERVICES ENGINEERS
TEL 02 4925 9300

HERITAGE CONSULTANT
MATT DEVINE
TEL 0417 244 453

FIRE CONSULTANT
ARUP
TEL 02 9320 9320

ACCESS/DOA CONSULTANT
LINDSAY PERRY ACCESS PTY LTD
TEL 0418 909 180

VERTICAL TRANSPORT CONSULTANT
ABN LIFT
TEL 02 8004 6832

BCA CONSULTANT
CITY PLAN SERVICES PTY LTD
TEL 02 8270 3500

TRAFFIC CONSULTANT
GTA CONSULTANTS
02 8448 1800

LANDSCAPE ARCHITECT
URBIS
02 8233 9900

CLIENT

MAITLAND CITY COUNCIL
CLIENT NUMBER

1508005.000
PROJECT

THE CITY ADMINISTRATION CENTRE
263-283 HIGH ST,
MAITLAND, NSW 2320
BVM PROJECT NUMBER

1508005.000

TRUE NORTH PROJECT NORTH

GRAPHIC SCALE
0 2000 5000
SCALE

1:750@A1
STATUS


DEVELOPMENT APPLICATION
DRAWING

SHADOW DIAGRAMS -
WINTER


ISSUE
AR-R-XX-05
B



1 JUNE 21 9AM EXISTING
C-XX-00

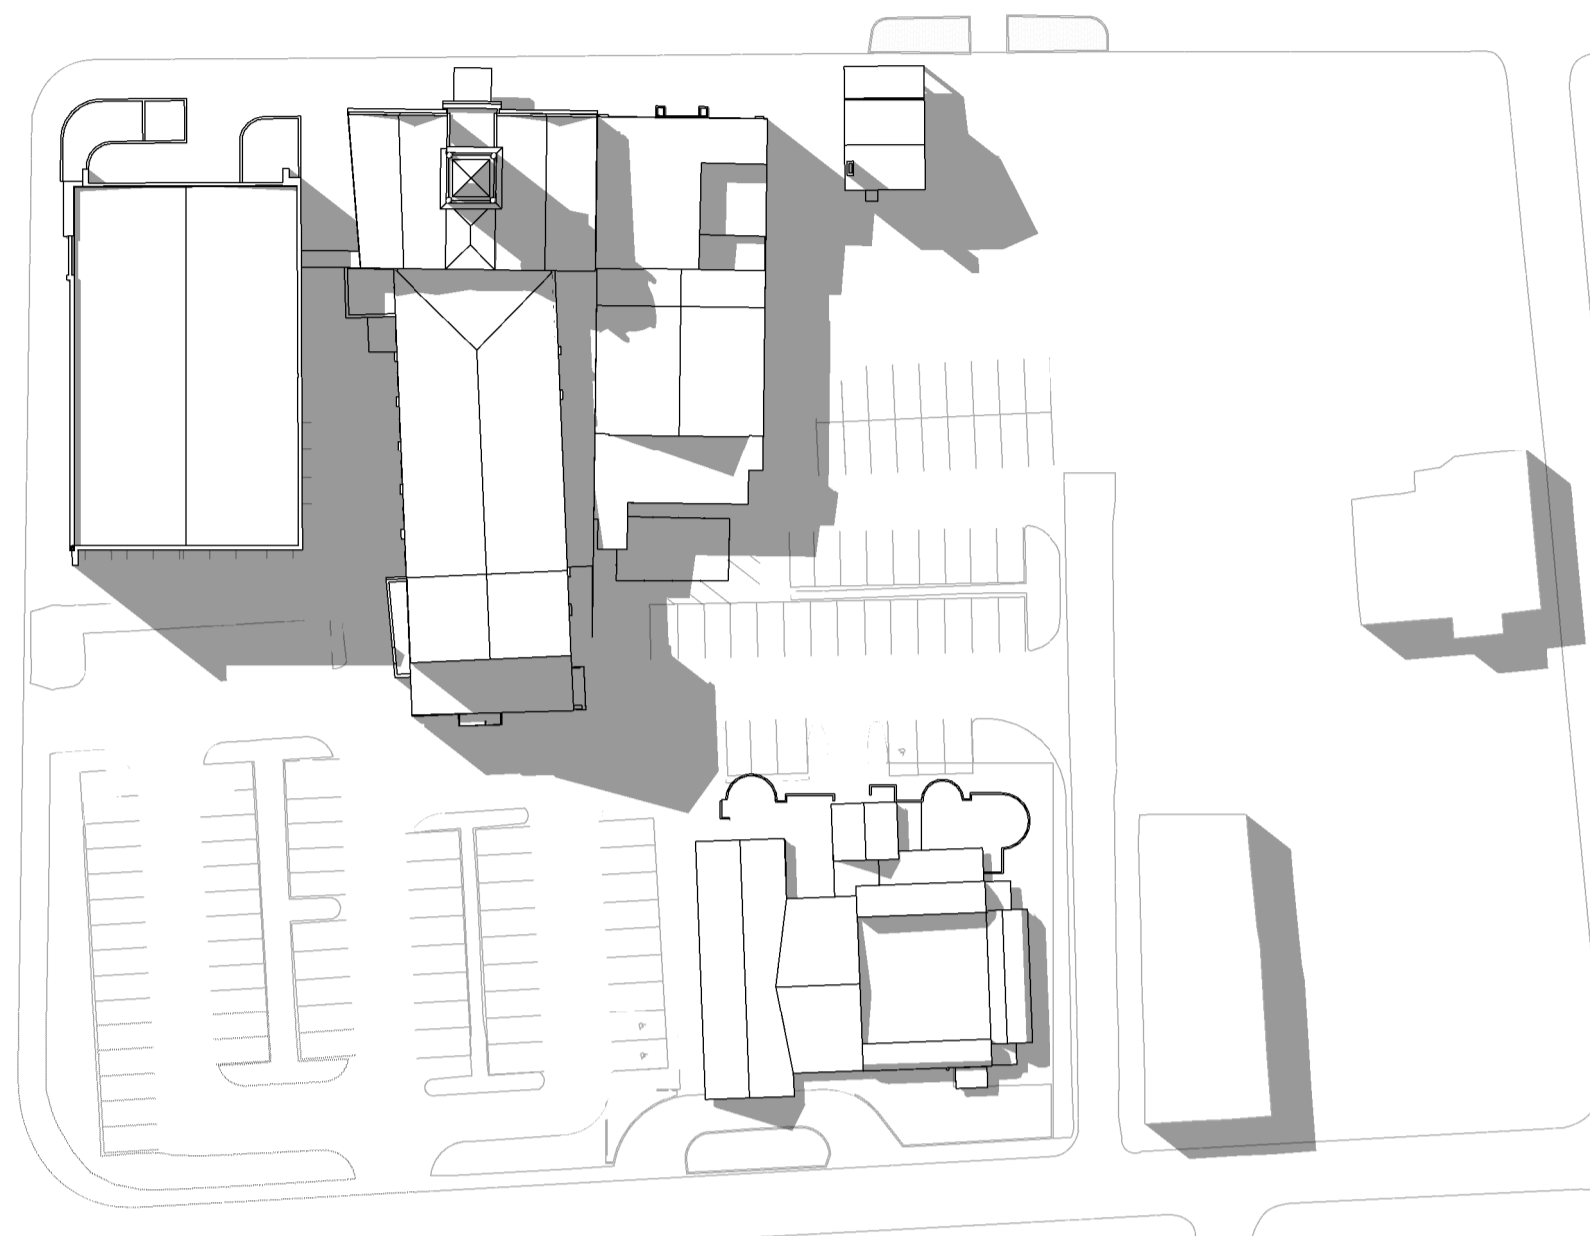

2 JUNE 21 12PM EXISTING
C-XX-00

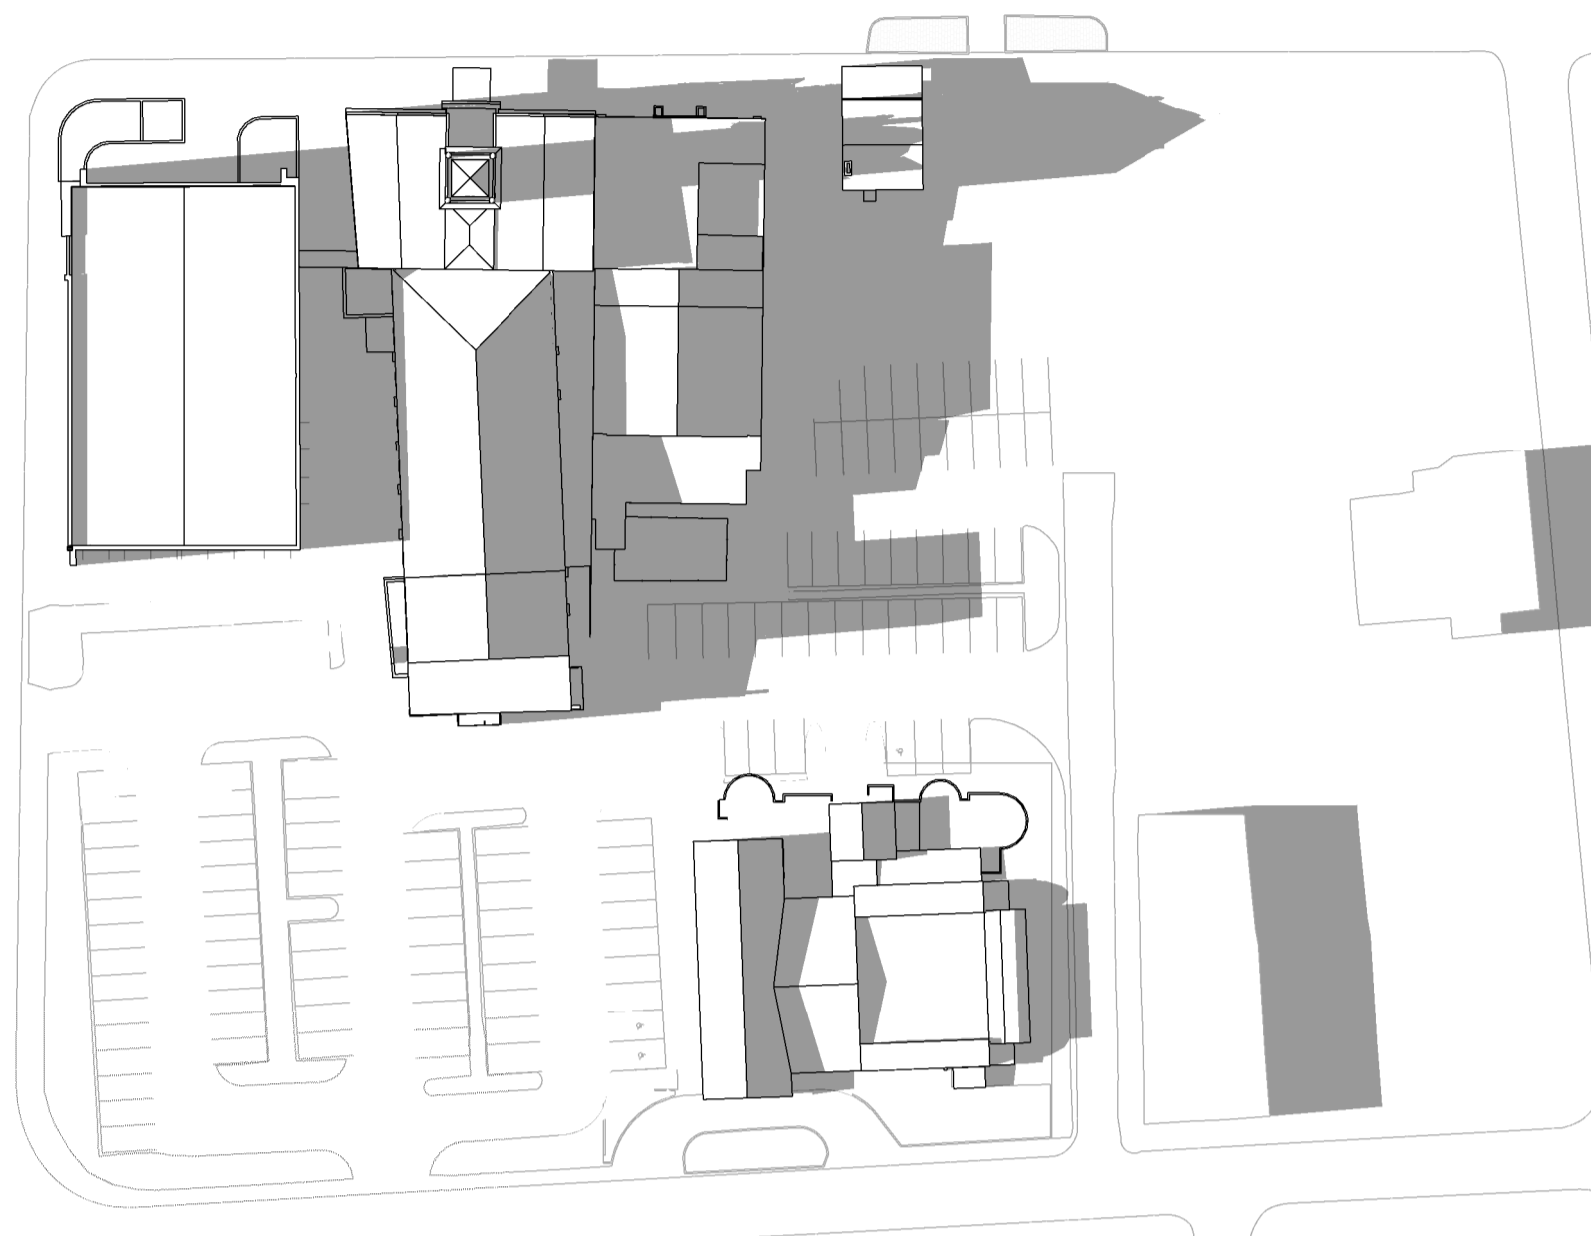


3 JUNE 21 3PM EXISTING
C-XX-00



5 JUNE 21 9AM
C-XX-00



4 JUNE 21 12PM
C-XX-00

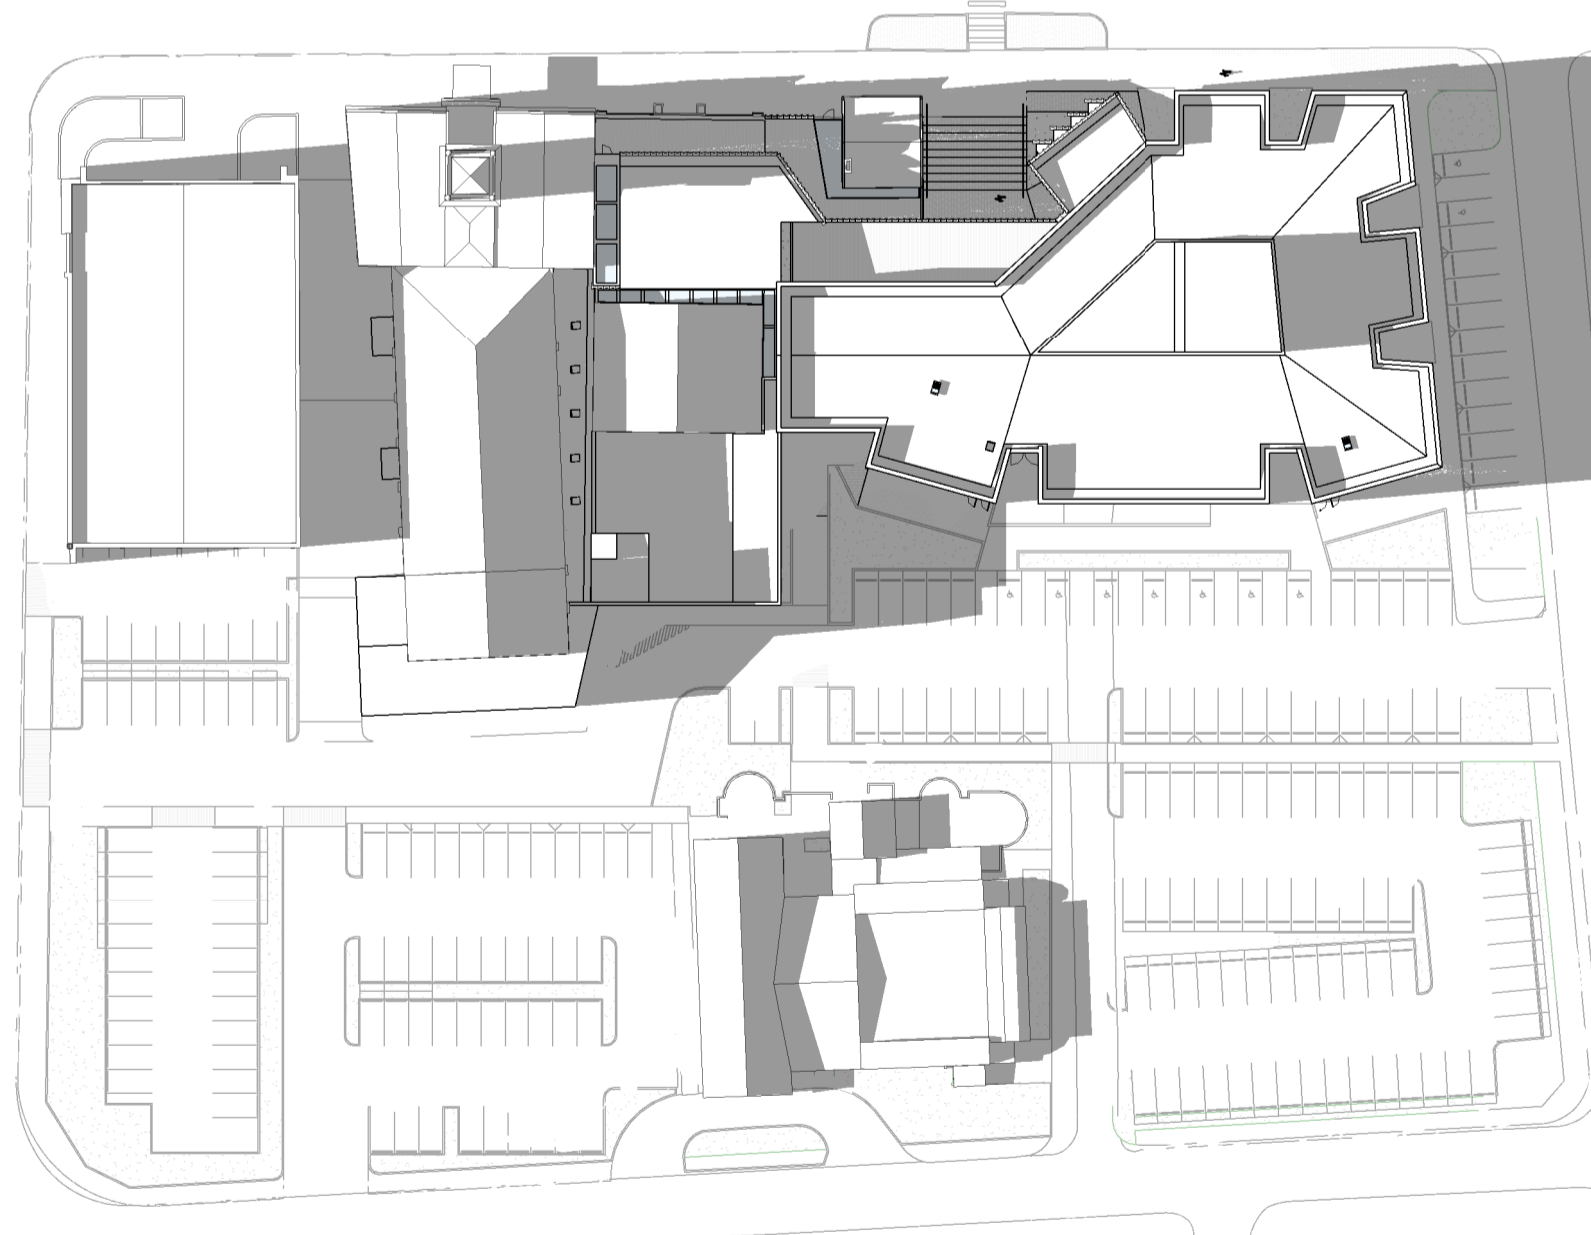

6 JUNE 21 3PM
C-XX-00

INTELLECTUAL PROPERTY
COPYRIGHT BVN ARCHITECTURE PTY LIMITED. UNLESS OTHERWISE AGREED IN WRITING ALL RIGHTS TO THIS DOCUMENT ARE SUBJECT TO PAYMENT IN FULL OF ALL BVN CHARGES. THIS DOCUMENT MAY ONLY BE USED FOR THE EXPRESS PURPOSE AND PROJECT FOR WHICH IT HAS BEEN CREATED AND DELIVERED. AS NOTIFIED IN WRITING BY BVN AND THIS DOCUMENT MAY NOT BE OTHERWISE USED OR COPIED. ANY UNAUTHORIZED USE OF THIS DOCUMENT IS AT THE USER'S SOLE RISK AND WITHOUT LIMITING BVN'S RIGHTS THE USER RELEASES AND INDEMNIFIES BVN FROM AND AGAINST ALL LOSS SO ARISING.

NOTE
CONTRACTOR TO CHECK AND VERIFY ALL DIMENSIONS ON SITE PRIOR TO COMMENCEMENT OF WORK OR PREPARATION OF SHOP DRAWINGS. DO NOT SCALE THIS DRAWING.

ISSUE	DATE	FOR
A	8/03	FOR COORD
B	29/03	FOR DA


- STRUCTURAL AND CIVIL CONSULTANT
LINDSAY DYNAN CONSULTING ENGINEERS
TEL 02 4941 9900
- MECHANICAL, HYDRAULIC AND ELECTRICAL CONSULTANT
MARLINE BUILDING SERVICES ENGINEERS
TEL 02 4925 9300
- HERITAGE CONSULTANT
MATT DEVINE
TEL 0417 244 453
- FIRE CONSULTANT
ARUP
TEL 02 9320 9320
- ACCESS/ DDA CONSULTANT
LINDSAY PERRY ACCESS PTY LTD
TEL 0418 909 180
- VERTICAL TRANSPORT CONSULTANT
ABN LIFT
TEL 02 8004 6832
- BCA CONSULTANT
CITY PLAN SERVICES PTY LTD
TEL 02 8270 3500
- TRAFFIC CONSULTANT
GTA CONSULTANTS
02 8448 1800
- LANDSCAPE ARCHITECT
URBIS
02 8233 9900

CLIENT
maitland
city council
MAITLAND CITY COUNCIL
CLIENT NUMBER

1508005.000
PROJECT

THE CITY ADMINISTRATION CENTRE
263-283 HIGH ST,
MAITLAND, NSW 2320
BVN PROJECT NUMBER


1508005.000

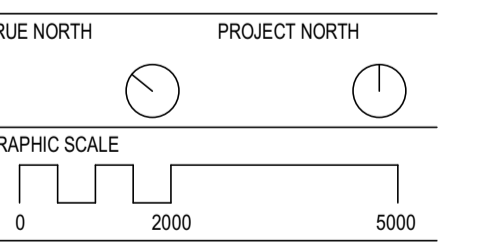


@A1
STATUS

DEVELOPMENT APPLICATION
DRAWING


FINISHES BOARD	
	ISSUE
AR-R-XX-17	B

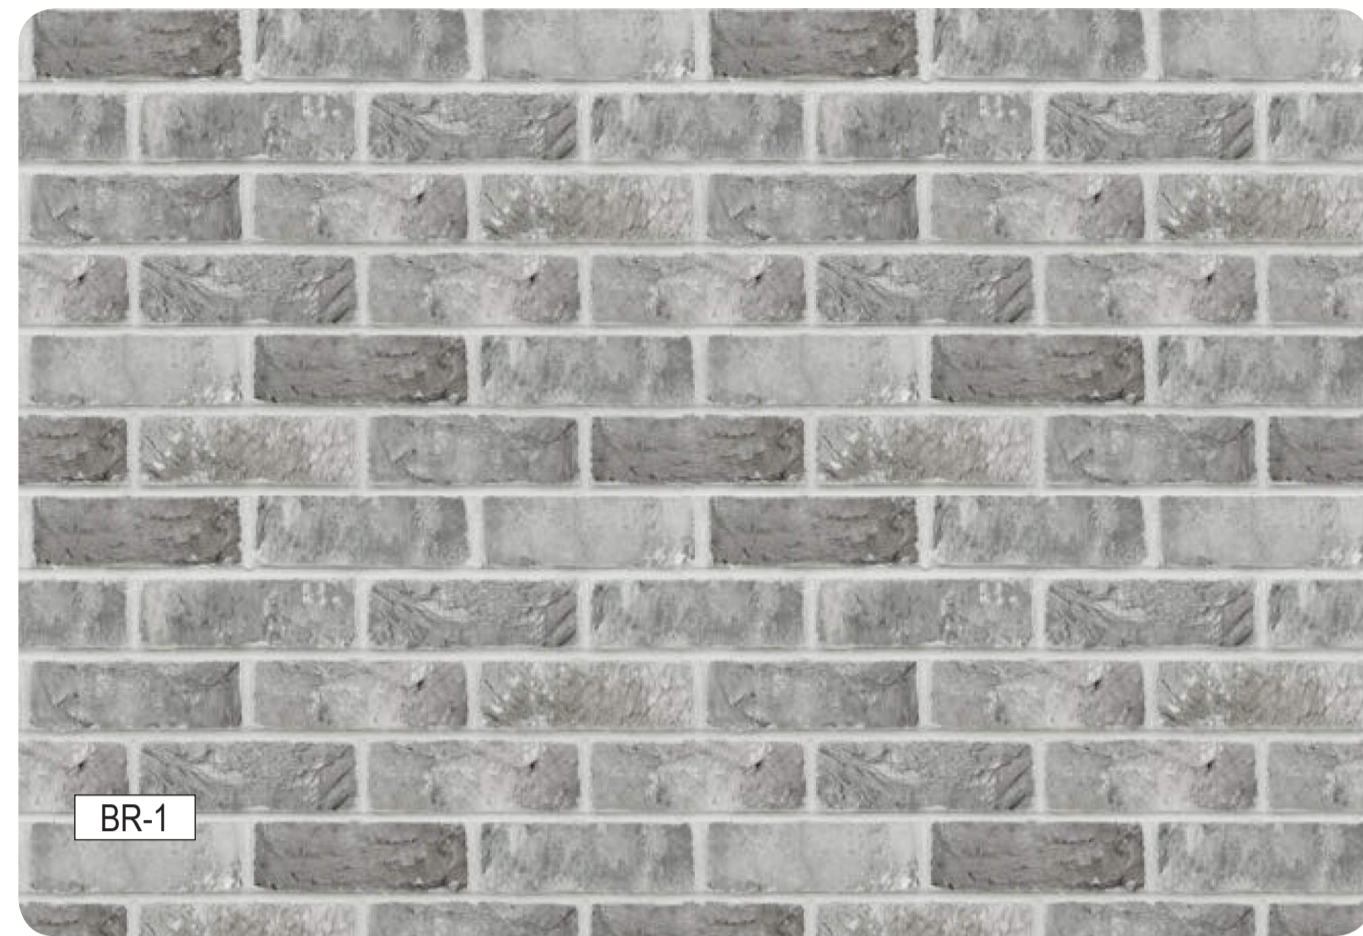


BR-1

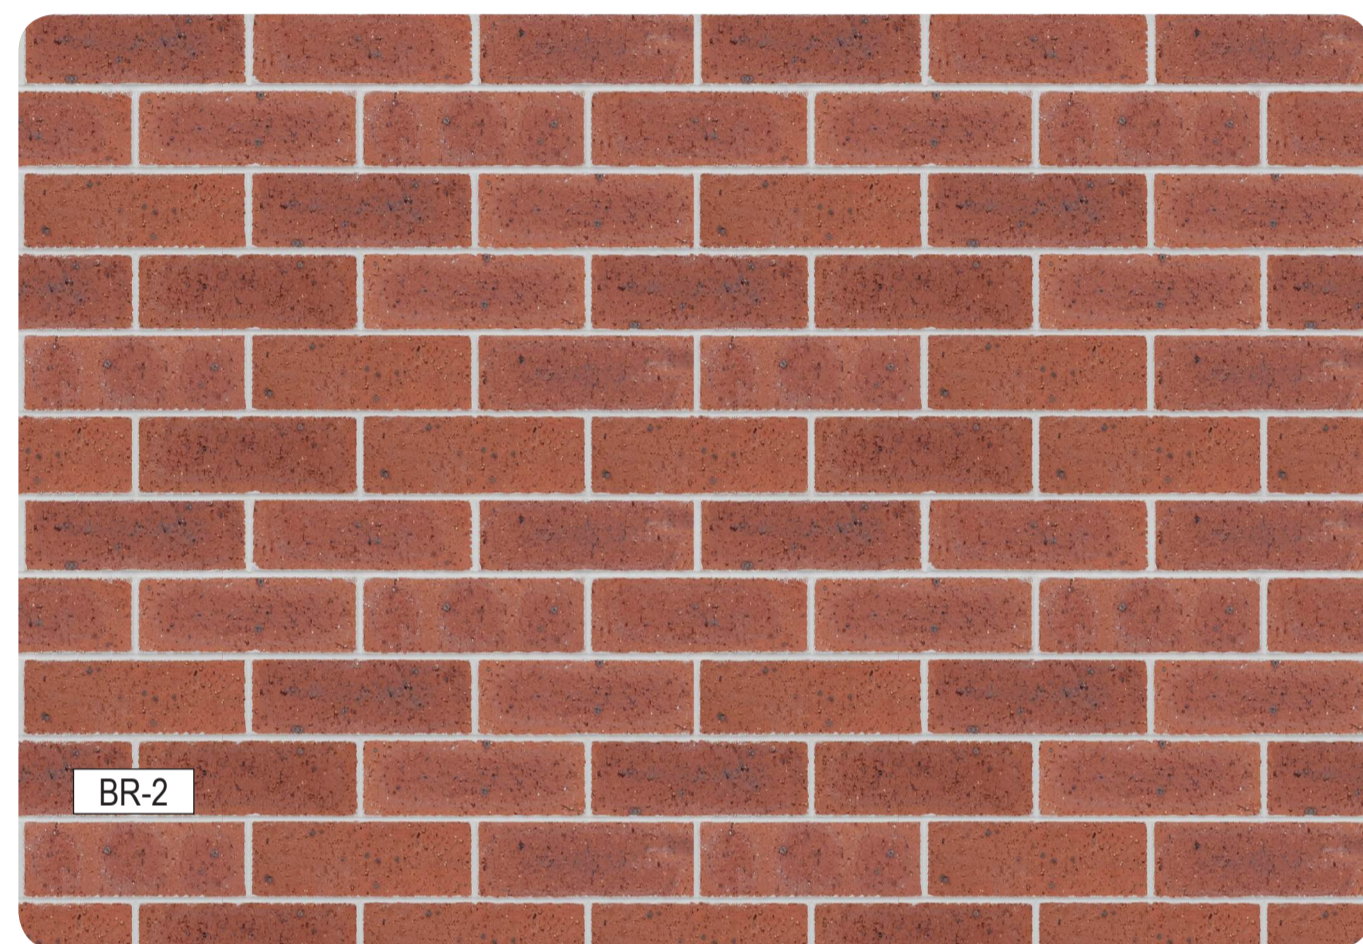

BR-2

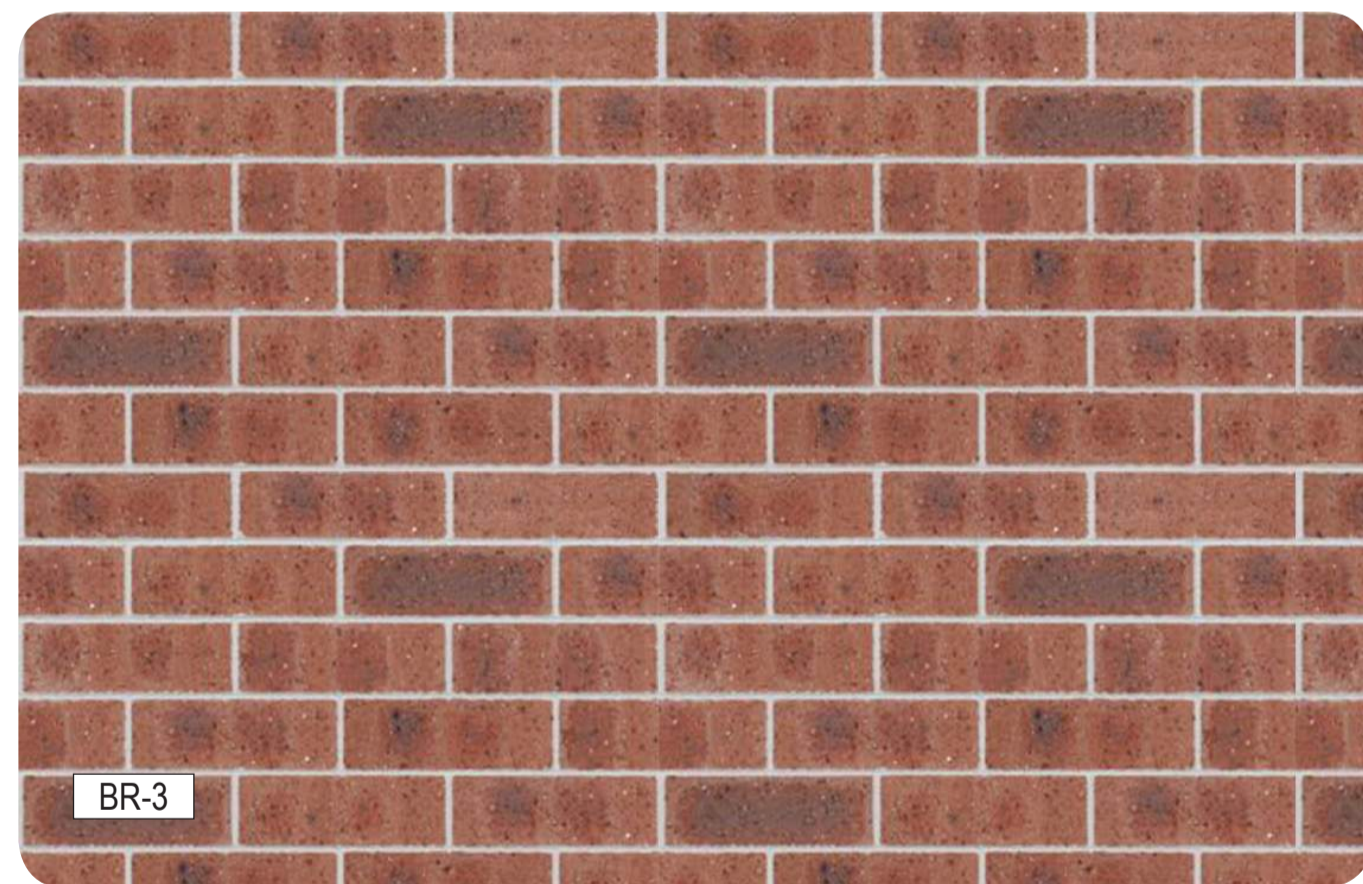

BR-3

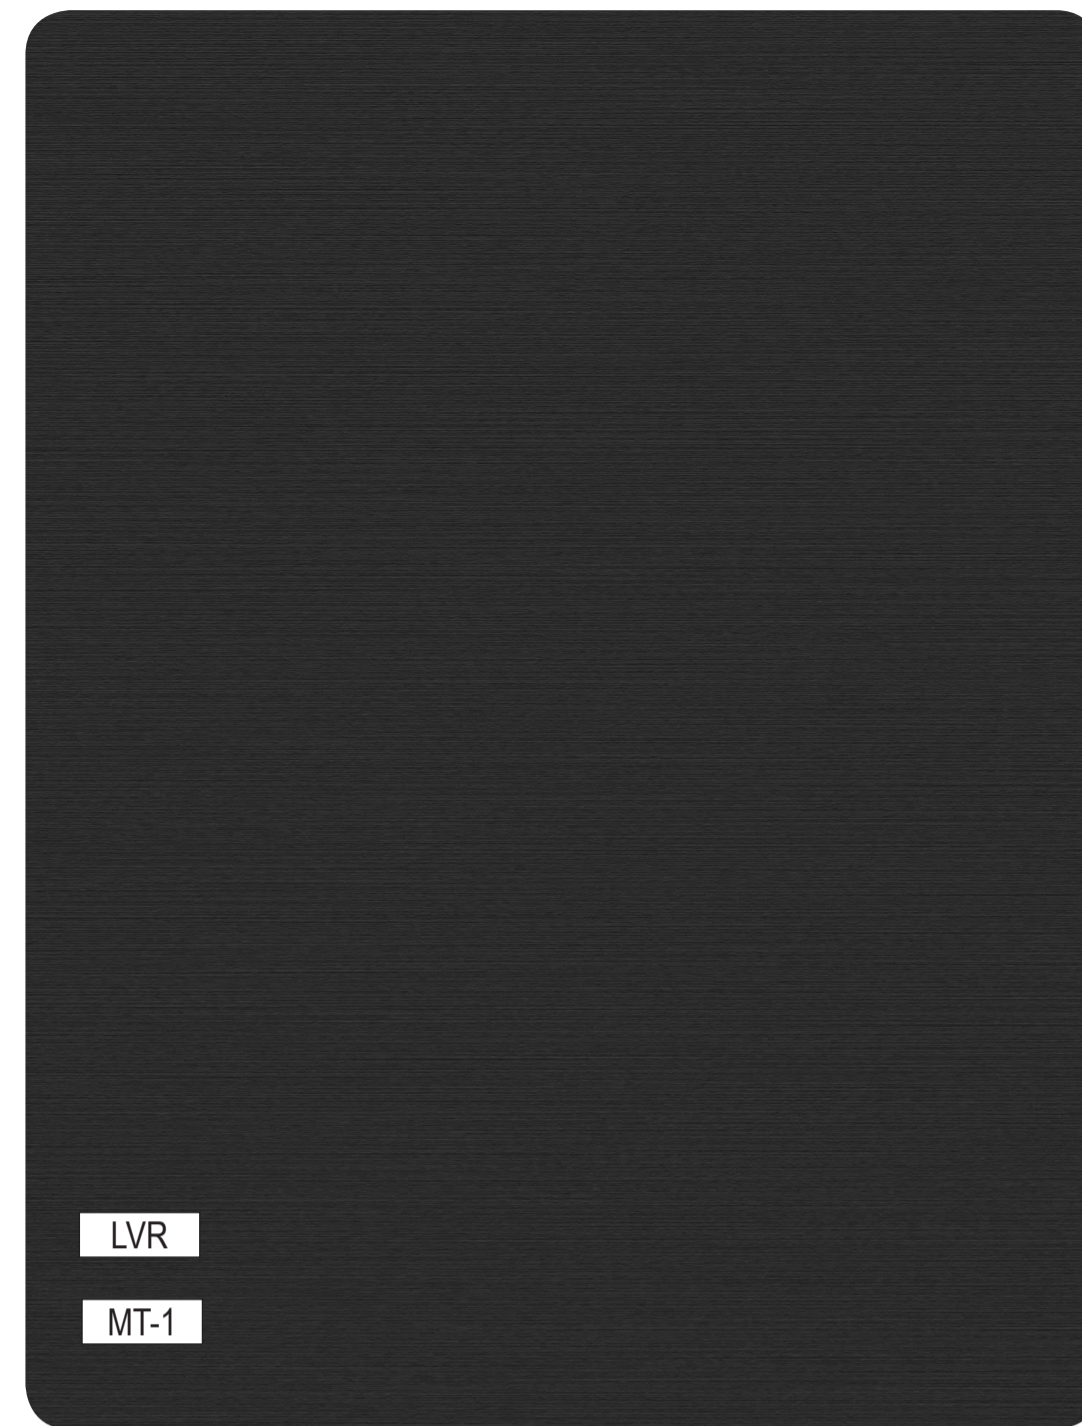

LVR


MT-1




MT-2



GL-1

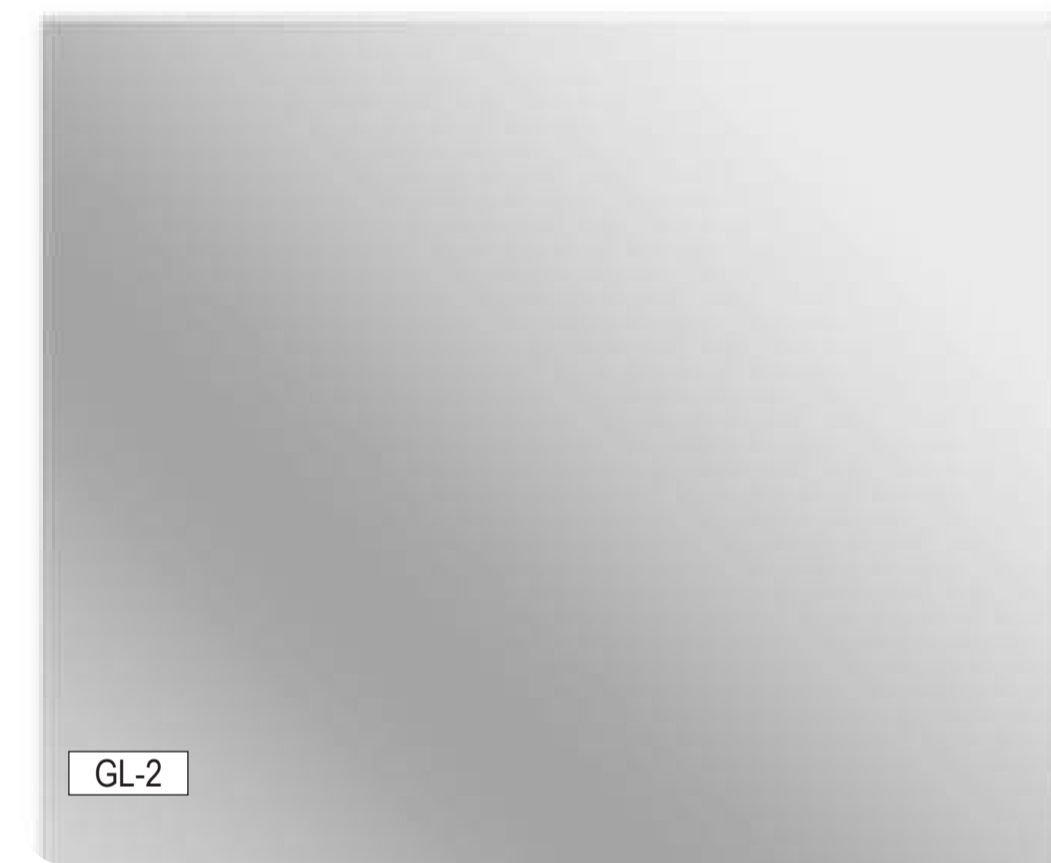

GL-2

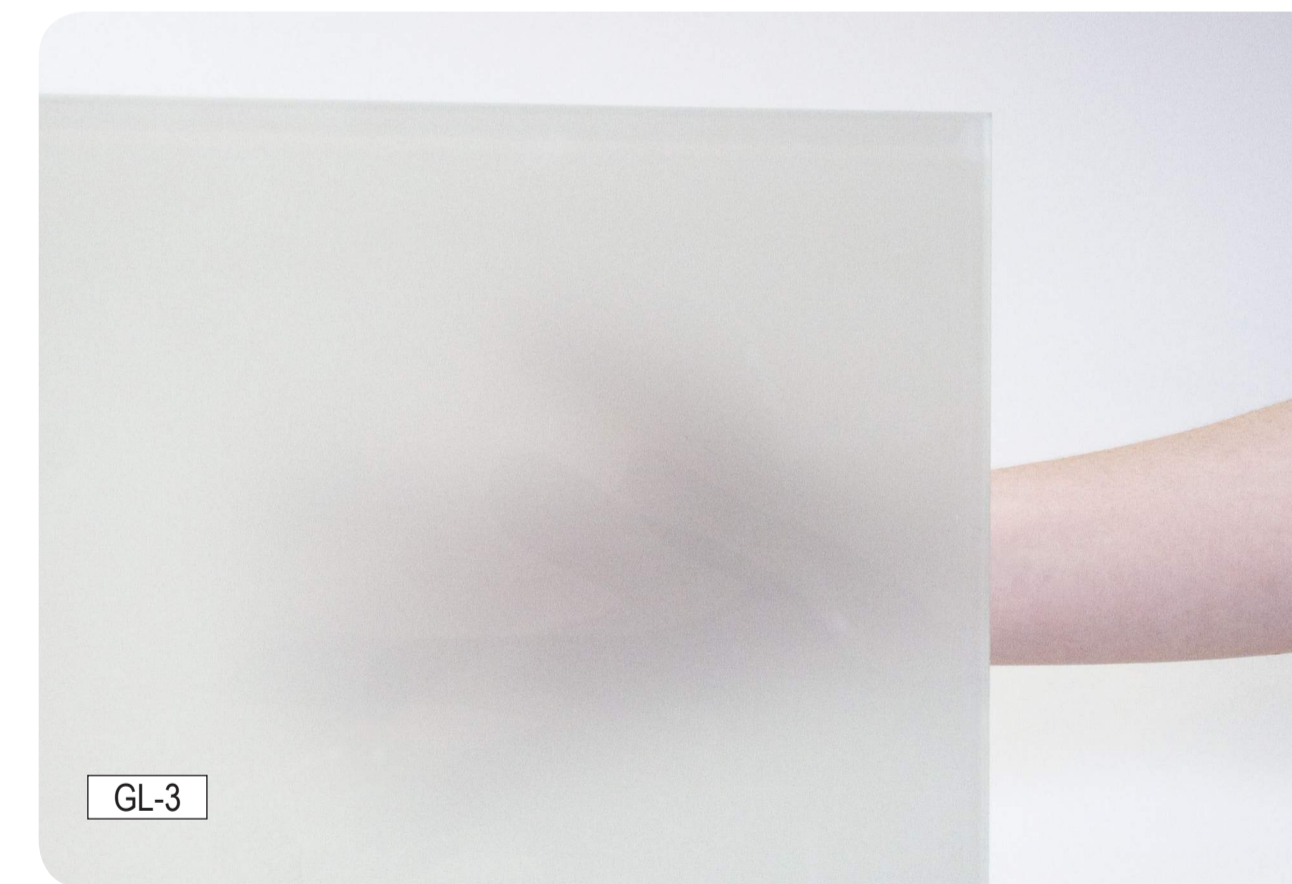

GL-3

LEGEND

- | | | | | | |
|------|--|------|------------------------------------|------|-----------------------|
| BR-1 | SMOKED BRICK, MIX OF 'CLOUDY SILVER', 'OPAQUE SLATE' AND 'GREY CASHMERE' | MT-1 | METAL - CLADDING, MULLIONS, SHADES | GL-1 | GLAZING - TRANSPARENT |
| BR-2 | DRY PRESSED BRICK, MIX OF 'EMBASSY RED' & 'CAPITOL RED' (TO MATCH HUES OF MAITLAND TECHNICAL COLLEGE BUILDING) | MT-2 | METAL - ROOF | GL-2 | GLAZING - REFLECTIVE |
| BR-3 | DRY PRESSED BRICK, SIMILAR TO 'BOWRAL BROWN' (TO MATCH EXISTING TOWN HALL BOH) | LVR | LOUVRES, METAL | GL-3 | GLAZING - TRANSLUCENT |

INTELLECTUAL PROPERTY
COPYRIGHT BVN ARCHITECTURE PTY LIMITED. UNLESS OTHERWISE AGREED IN WRITING ALL RIGHTS TO THIS DOCUMENT ARE SUBJECT TO PAYMENT IN FULL OF ALL BVN CHARGES. THIS DOCUMENT MAY ONLY BE USED FOR THE EXPRESS PURPOSE AND PROJECT FOR WHICH IT HAS BEEN CREATED AND DELIVERED. AS NOTIFIED IN WRITING BY BVN AND THIS DOCUMENT MAY NOT BE OTHERWISE USED OR COPIED. ANY UNAUTHORIZED USE OF THIS DOCUMENT IS AT THE USER'S SOLE RISK AND WITHOUT LIMITING BVN'S RIGHTS THE USER RELEASES AND INDEMNIFIES BVN FROM AND AGAINST ALL LOSS SO ARISING.

NOTE
CONTRACTOR TO CHECK AND VERIFY ALL DIMENSIONS ON SITE PRIOR TO COMMENCEMENT OF WORK OR PREPARATION OF SHOP DRAWINGS. DO NOT SCALE THIS DRAWING.

ISSUE	DATE	FOR
A	8/03	FOR COORD
B	29/03	FOR DA
C	2/04	FOR DA

STRUCTURAL AND CIVIL CONSULTANT
LINDSAY DYNAN CONSULTING ENGINEERS
TEL 02 4941 9900

MECHANICAL, HYDRAULIC AND ELECTRICAL CONSULTANT
MARLINE BUILDING SERVICES ENGINEERS
TEL 02 4925 9300

HERITAGE CONSULTANT
MATT DEVINE
TEL 0417 244 453

FIRE CONSULTANT
ARUP
TEL 02 9320 9320

ACCESS/ DDA CONSULTANT
LINDSAY PERRY ACCESS PTY LTD
TEL 0418 909 180

VERTICAL TRANSPORT CONSULTANT
ABN LIFT
TEL 02 8004 6832

BCA CONSULTANT
CITY PLAN SERVICES PTY LTD
TEL 02 8270 3500

TRAFFIC CONSULTANT
GTA CONSULTANTS
02 8448 1800

LANDSCAPE ARCHITECT
URBIS
02 8233 9900

CLIENT




MAITLAND CITY COUNCIL
CLIENT NUMBER

1508005.000
PROJECT

THE CITY ADMINISTRATION CENTRE
263-283 HIGH ST,
MAITLAND, NSW 2320
BVN PROJECT NUMBER

1508005.000

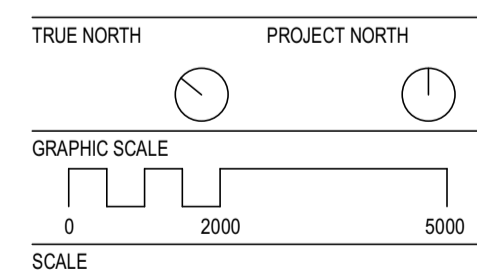


1:250@A1

STATUS

DEVELOPMENT APPLICATION
DRAWING

DEMOLITION PLAN LV 00

ISSUE
AR-U-XX-00
C

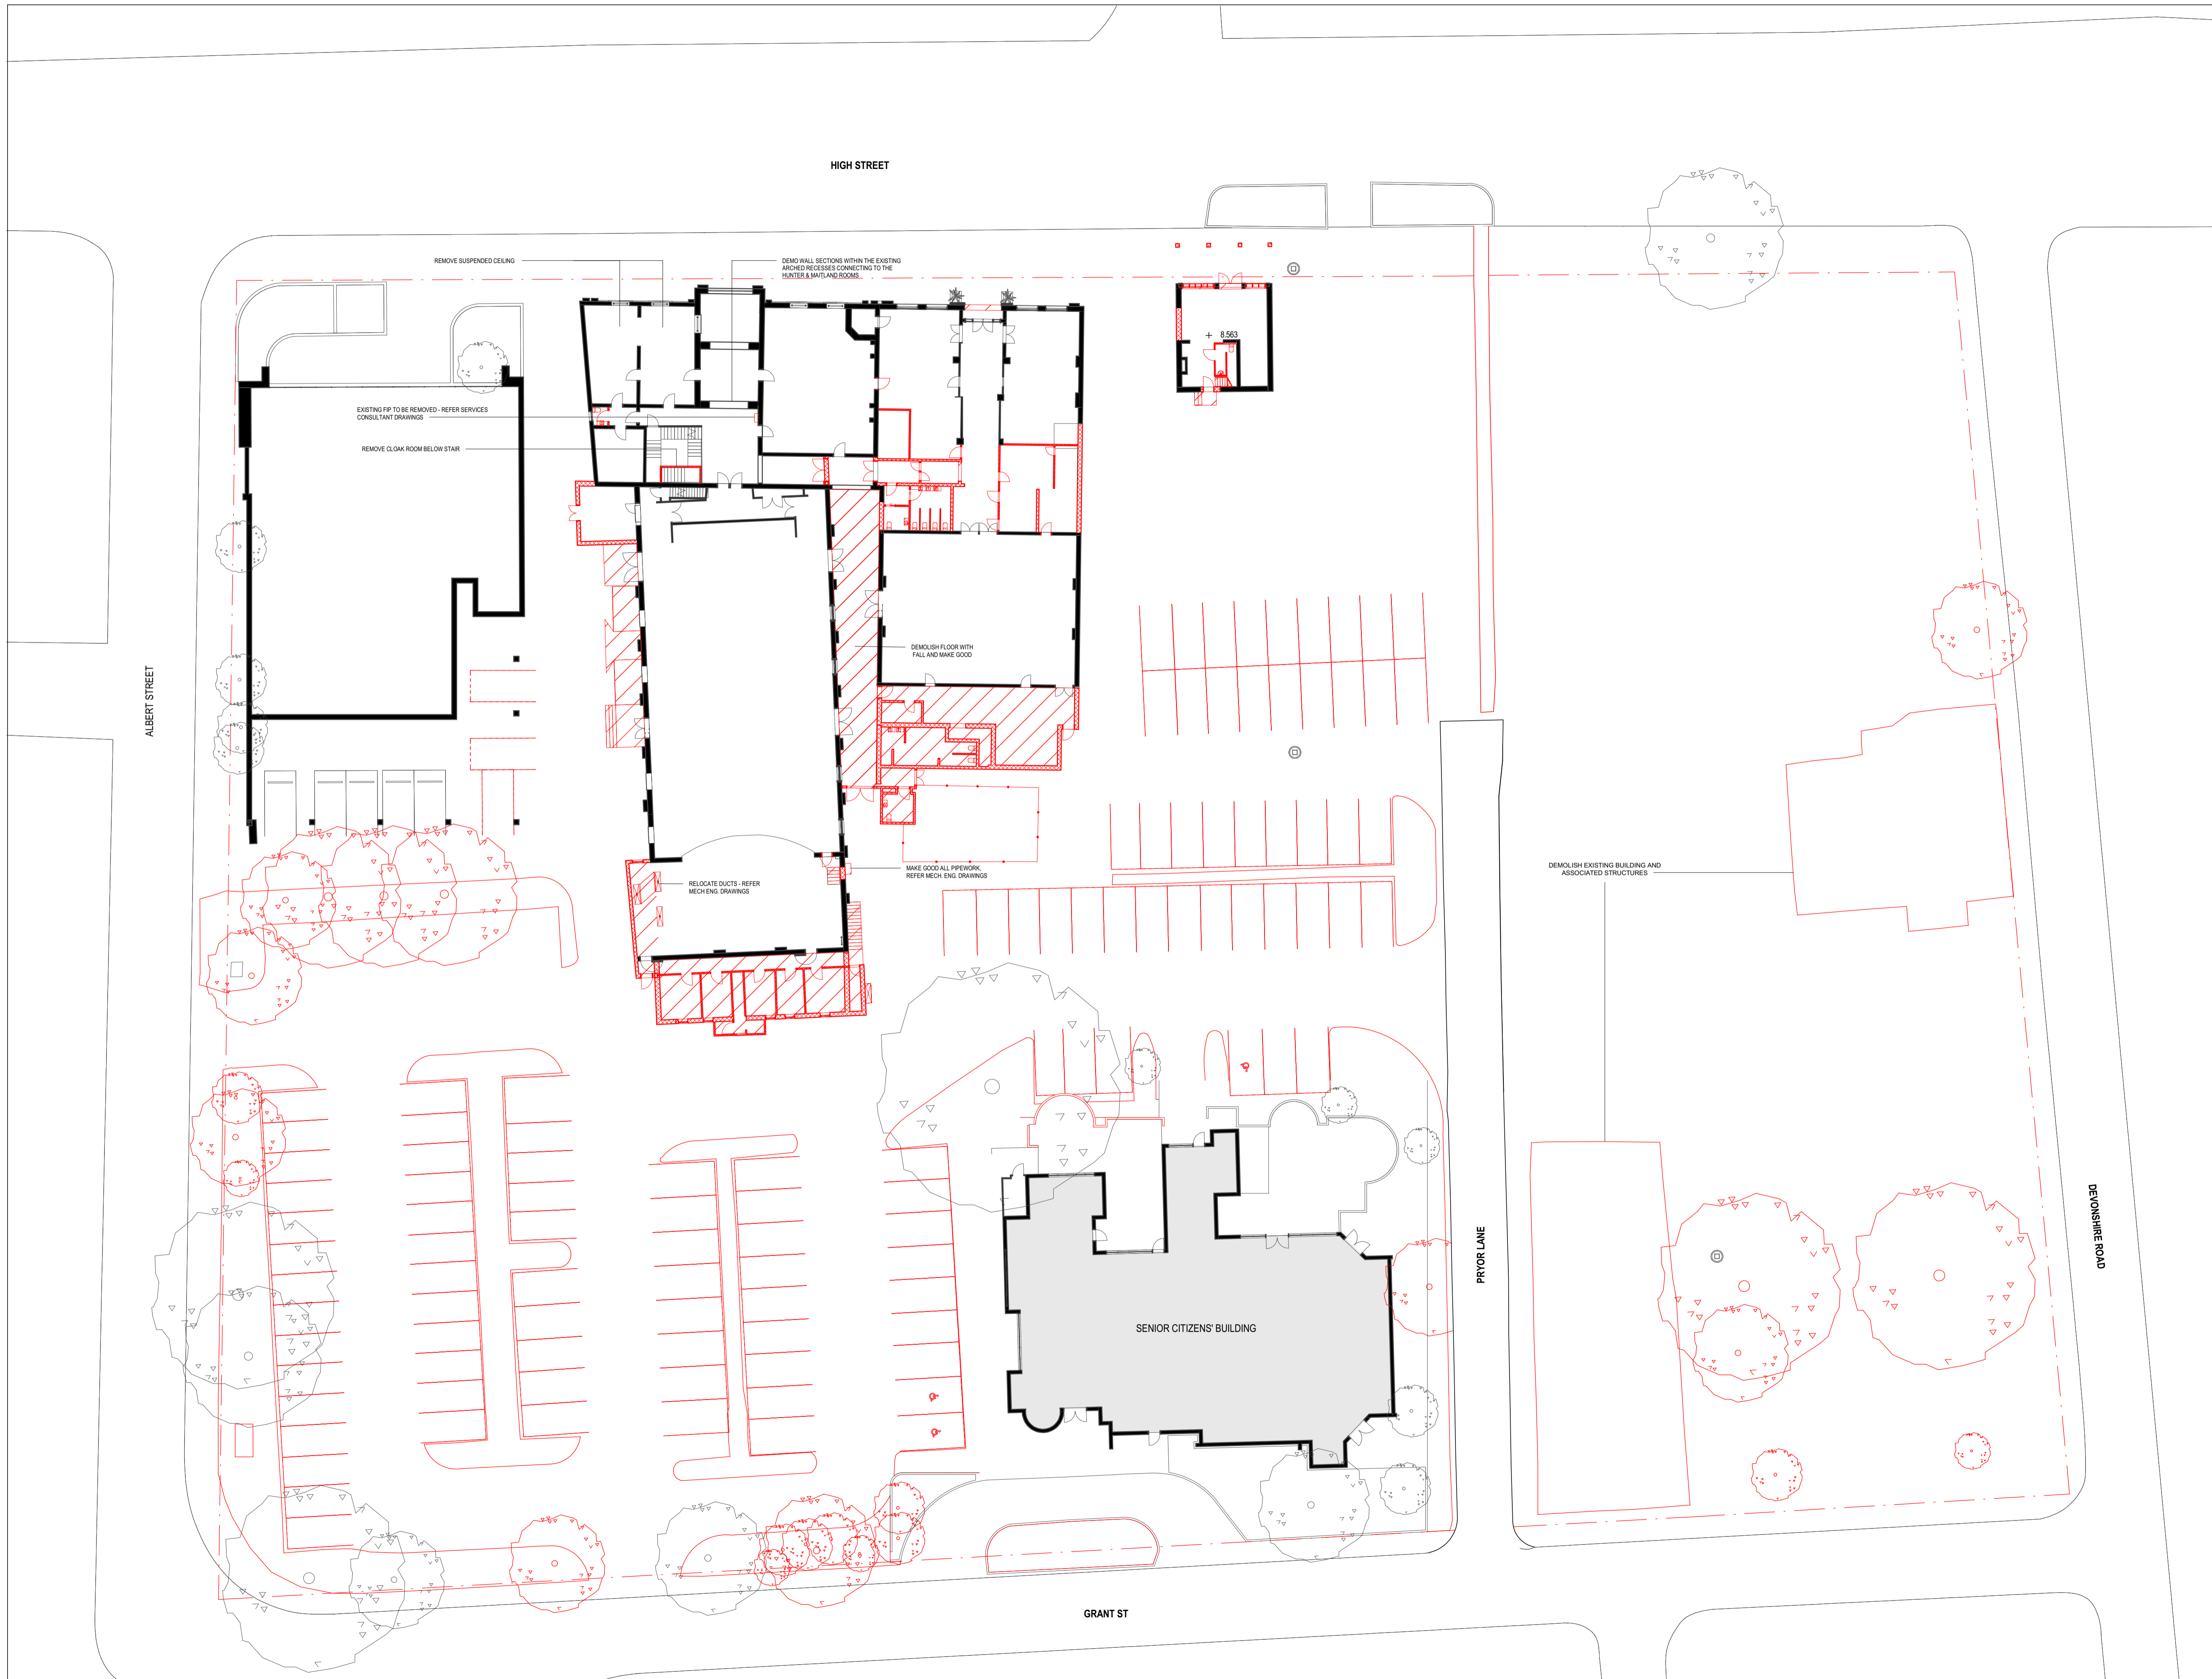

HIGH STREET

ALBERT STREET

DEMO TOPS OF ALL WALLS TO REMAIN ON GL TO ACCOMMODATE NEW FLOOR OVER ANNEX

DEMOLISH EXISTING FENCE

PRYOR LANE

DEVONSHIRE ROAD

GRANT ST

INTELLECTUAL PROPERTY
COPYRIGHT BVN ARCHITECTURE PTY LIMITED. UNLESS OTHERWISE AGREED IN WRITING ALL RIGHTS TO THIS DOCUMENT ARE SUBJECT TO PAYMENT IN FULL OF ALL BVN CHARGES. THIS DOCUMENT MAY ONLY BE USED FOR THE EXPRESS PURPOSE AND PROJECT FOR WHICH IT HAS BEEN CREATED AND DELIVERED. AS NOTIFIED IN WRITING BY BVN AND THIS DOCUMENT MAY NOT BE OTHERWISE USED, COPIED, ANY UNAUTHORIZED USE OF THIS DOCUMENT IS AT THE USER'S SOLE RISK AND WITHOUT LIMITING BVN'S RIGHTS THE USER RELEASES AND INDEMNIFIES BVN FROM AND AGAINST ALL LOSS SO ARISING.

NOTE
CONTRACTOR TO CHECK AND VERIFY ALL DIMENSIONS ON SITE PRIOR TO COMMENCEMENT OF WORK OR PREPARATION OF SHOP DRAWINGS. DO NOT SCALE THIS DRAWING.

ISSUE	DATE	FOR
A	8/03	FOR COORD
B	29/03	FOR DA

STRUCTURAL AND CIVIL CONSULTANT
LINDSAY DYNAN CONSULTING ENGINEERS
TEL 02 4941 9900

MECHANICAL, HYDRAULIC AND ELECTRICAL CONSULTANT
MARLINE BUILDING SERVICES ENGINEERS
TEL 02 4925 9300

HERITAGE CONSULTANT
MATT DEVINE
TEL 0417 244 453

FIRE CONSULTANT
ARUP
TEL 02 9320 9320

ACCESS/DOA CONSULTANT
LINDSAY PERRY ACCESS PTY LTD
TEL 0418 909 180

VERTICAL TRANSPORT CONSULTANT
ABN LIFT
TEL 02 8004 6832

BCA CONSULTANT
CITY PLAN SERVICES PTY LTD
TEL 02 8270 3500

TRAFFIC CONSULTANT
GTA CONSULTANTS
02 8448 1800

LANDSCAPE ARCHITECT
URBIS
02 8233 9900

CLIENT



MAITLAND CITY COUNCIL

CLIENT NUMBER

1508005.000


PROJECT

THE CITY ADMINISTRATION CENTRE
263-283 HIGH ST,
MAITLAND, NSW 2320

BVN PROJECT NUMBER

1508005.000

TRUE NORTH PROJECT NORTH

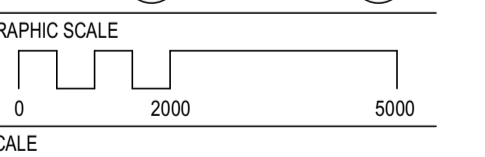

1:250@A1

STATUS

DEVELOPMENT APPLICATION
DRAWING

DEMOLITION PLAN LV 01

ISSUE
AR-U-XX-01
B

INTELLECTUAL PROPERTY
COPYRIGHT BVN ARCHITECTURE PTY LIMITED. UNLESS OTHERWISE AGREED IN WRITING ALL RIGHTS TO THIS DOCUMENT ARE SUBJECT TO PAYMENT IN FULL OF ALL BVN CHARGES. THIS DOCUMENT MAY ONLY BE USED FOR THE EXPRESS PURPOSE AND PROJECT FOR WHICH IT HAS BEEN CREATED AND DELIVERED. AS NOTIFIED IN WRITING BY BVN AND THIS DOCUMENT MAY NOT BE OTHERWISE USED, COPIED, ANY UNAUTHORIZED USE OF THIS DOCUMENT IS AT THE USER'S SOLE RISK AND WITHOUT LIMITING BVN'S RIGHTS THE USER RELEASES AND INDEMNIFIES BVN FROM AND AGAINST ALL LOSS SO ARISING.

NOTE
CONTRACTOR TO CHECK AND VERIFY ALL DIMENSIONS ON SITE PRIOR TO COMMENCEMENT OF WORK OR PREPARATION OF SHOP DRAWINGS. DO NOT SCALE THIS DRAWING.

ISSUE	DATE	FOR
A	8/03	FOR COORD
B	29/03	FOR DA

STRUCTURAL AND CIVIL CONSULTANT
LINDSAY DYNAN CONSULTING ENGINEERS
TEL 02 4941 9900

MECHANICAL, HYDRAULIC AND ELECTRICAL CONSULTANT
MARLINE BUILDING SERVICES ENGINEERS
TEL 02 4925 9300

HERITAGE CONSULTANT
MATT DEVINE
TEL 0417 244 453

FIRE CONSULTANT
ARUP
TEL 02 9320 9320

ACCESS/DOA CONSULTANT
LINDSAY PERRY ACCESS PTY LTD
TEL 0418 909 180

VERTICAL TRANSPORT CONSULTANT
ABN LIFT
TEL 02 8004 6832

BCA CONSULTANT
CITY PLAN SERVICES PTY LTD
TEL 02 8270 3500

TRAFFIC CONSULTANT
GTA CONSULTANTS
02 8448 1800

LANDSCAPE ARCHITECT
URBIS
02 8233 9900

CLIENT





MAITLAND CITY COUNCIL
CLIENT NUMBER

1508005.000
PROJECT

THE CITY ADMINISTRATION CENTRE
263-283 HIGH ST,
MAITLAND, NSW 2320
BVN PROJECT NUMBER

1508005.000

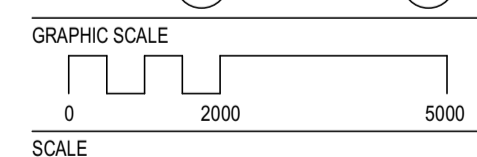 

1:250@A1
STATUS

DEVELOPMENT APPLICATION
DRAWING

DEMOLITION PLAN LV P08

ISSUE
AR-U-XX-02
B



INTELLECTUAL PROPERTY
COPYRIGHT BVM ARCHITECTURE PTY LIMITED. UNLESS OTHERWISE AGREED IN WRITING ALL RIGHTS TO THIS DOCUMENT ARE SUBJECT TO PAYMENT IN FULL OF ALL BVM CHARGES. THIS DOCUMENT MAY ONLY BE USED FOR THE EXPRESS PURPOSE AND PROJECT FOR WHICH IT HAS BEEN CREATED AND DELIVERED. AS NOTIFIED IN WRITING BY BVM AND THIS DOCUMENT MAY NOT BE OTHERWISE USED OR COPIED. ANY UNAUTHORIZED USE OF THIS DOCUMENT IS AT THE USER'S SOLE RISK AND WITHOUT LIMITING BVM'S RIGHTS THE USER RELEASES AND INDEMNIFIES BVM FROM AND AGAINST ALL LOSS SO ARISING.

NOTE
CONTRACTOR TO CHECK AND VERIFY ALL DIMENSIONS ON SITE PRIOR TO COMMENCEMENT OF WORK OR PREPARATION OF SHOP DRAWINGS. DO NOT SCALE THIS DRAWING.

ISSUE	DATE	FOR
A	8/03	FOR COORD
B	29/03	FOR DA

STRUCTURAL AND CIVIL CONSULTANT
LINDSAY DYNAN CONSULTING ENGINEERS
TEL 02 4941 9900

MECHANICAL, HYDRAULIC AND ELECTRICAL CONSULTANT
MARLINE BUILDING SERVICES ENGINEERS
TEL 02 4925 9300

HERITAGE CONSULTANT
MATT DEVINE
TEL 0417 244 453

FIRE CONSULTANT
ARUP
TEL 02 9320 9320

ACCESS/ DDA CONSULTANT
LINDSAY PERRY ACCESS PTY LTD
TEL 0418 909 180

VERTICAL TRANSPORT CONSULTANT
ABN LIFT
TEL 02 8004 6832

BCA CONSULTANT
CITY PLAN SERVICES PTY LTD
TEL 02 8270 3500

TRAFFIC CONSULTANT
GTA CONSULTANTS
02 8448 1800

LANDSCAPE ARCHITECT
URBIS
02 8233 9900

CLIENT

MAITLAND CITY COUNCIL
CLIENT NUMBER

1508005.000
PROJECT

THE CITY ADMINISTRATION CENTRE
263-283 HIGH ST,
MAITLAND, NSW 2320
BVM PROJECT NUMBER

1508005.000

TRUE NORTH PROJECT NORTH

GRAPHIC SCALE

SCALE

1:250@A1
STATUS

DEVELOPMENT APPLICATION
DRAWING

DEMOLITION PLAN LV B1
ISSUE
AR-U-XX-03 B

