

1

**PROPOSED SITE PLAN\_NOTIFICATION**

1 : 2000



Architecture  
Urban Design  
Masterplanning  
Graphics  
Interiors

ISSUE	DATE	DESCRIPTION
A	08.12.21	FOR REVIEW




**CHISHOLM SHOPPING CENTRE**  
HERITAGE DRIVE  
CHISHOLM, NSW 2322 , AUSTRALIA  
DA NOTIFICATION - SHEET 1

Scale: 1 : 2000






Proj. No. 2117


Drawing No.  
**A100.70**

Proj. Stage Revision  
**DA - A**

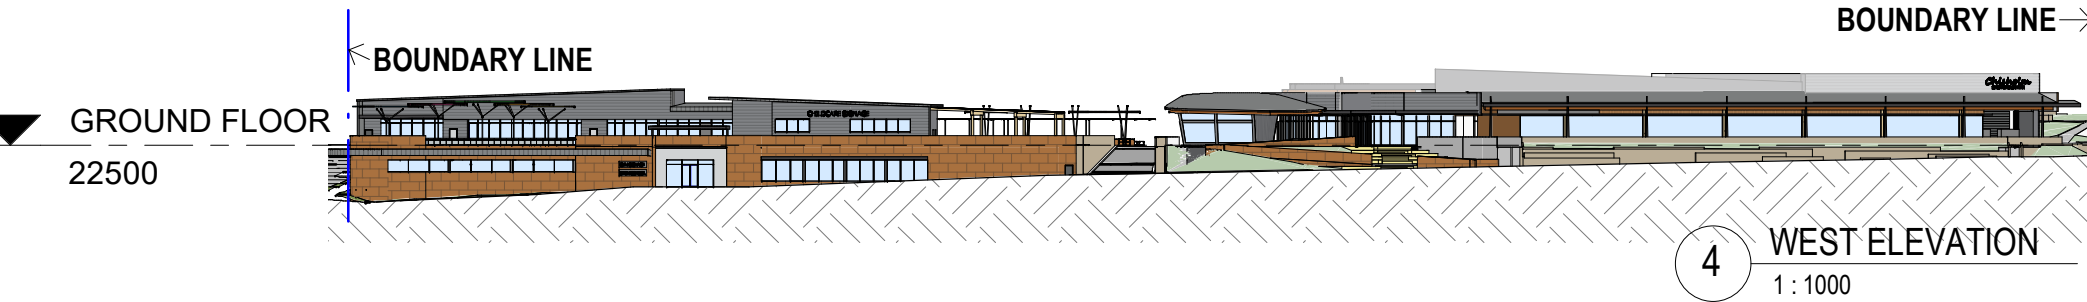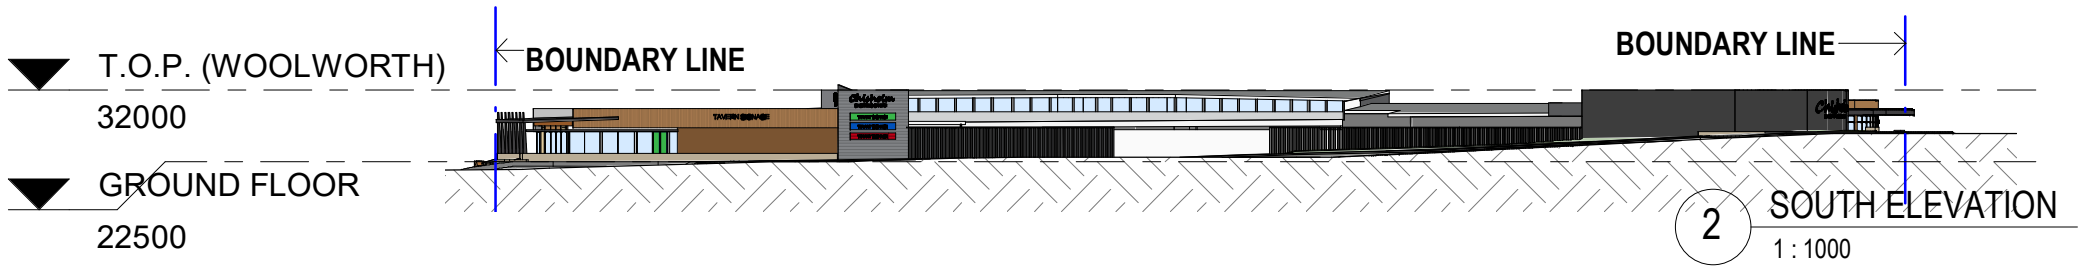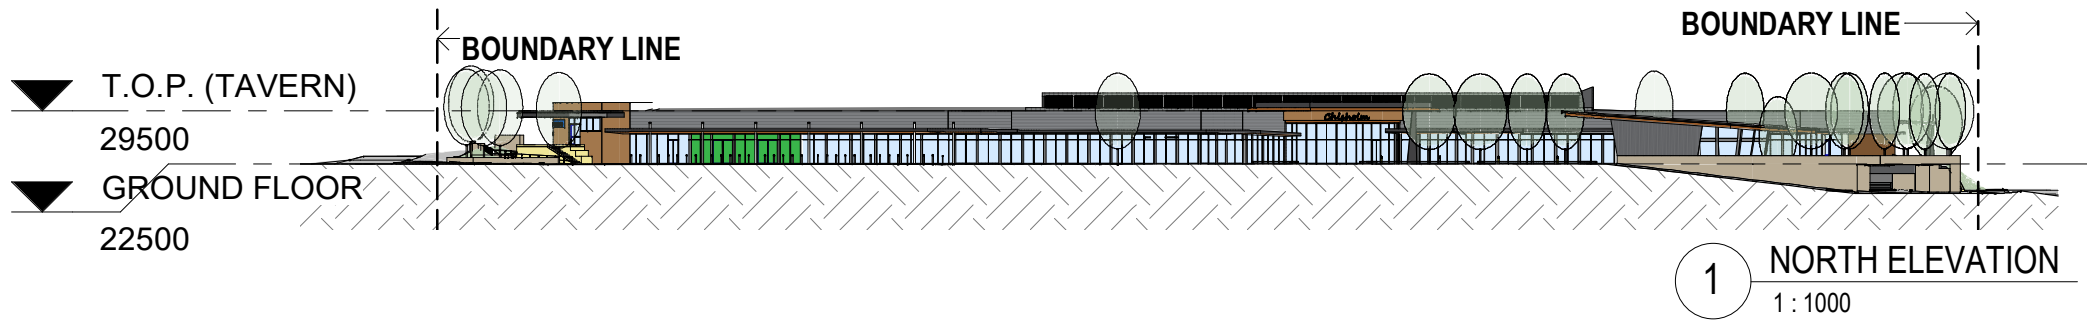

 <b>BN</b> Architecture Urban Design Masterplanning Graphics Interiors	<b>ISSUE</b> A	<b>DATE</b> 08.12.21	<b>DESCRIPTION</b> FOR REVIEW	<b>CHISHOLM SHOPPING CENTRE</b> Scale: 1:1000 HERITAGE DRIVE CHISHOLM, NSW 2322, AUSTRALIA DA NOTIFICATION - SHEET 2	Proj. No. <b>2117</b>
					Drawing No. <b>A100.71</b>

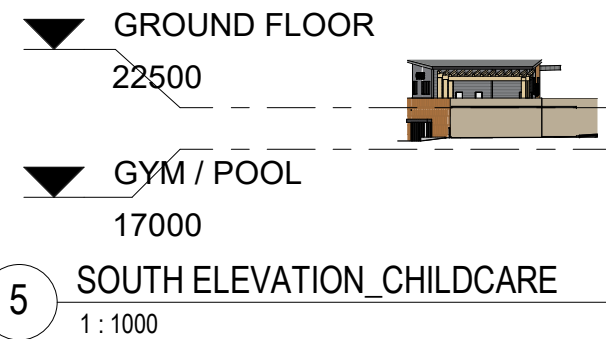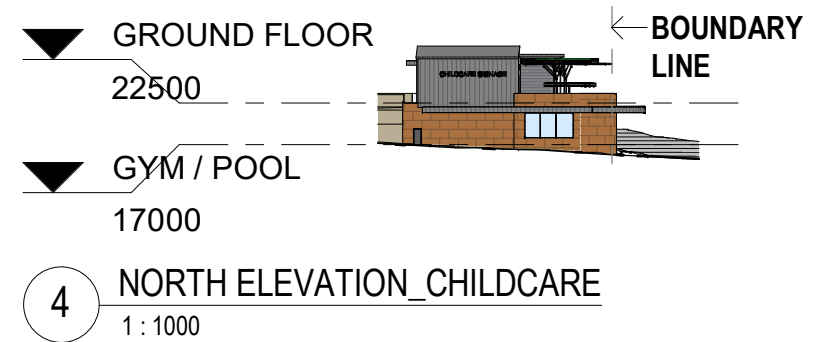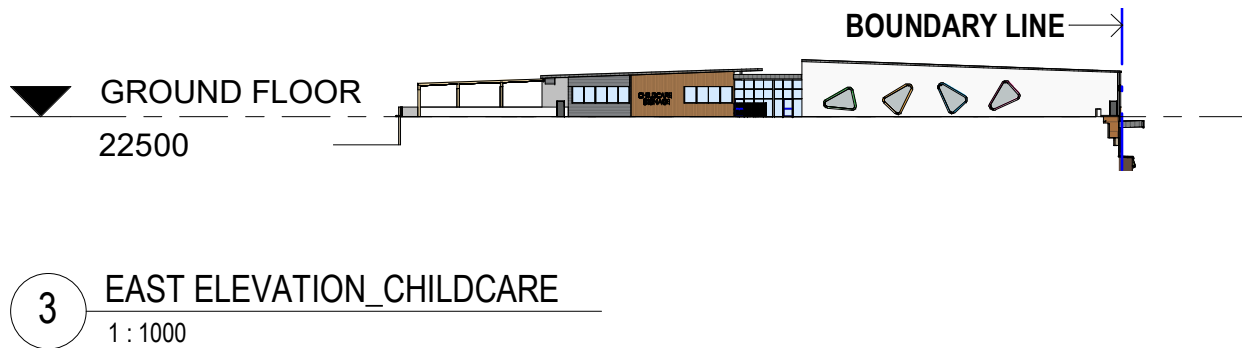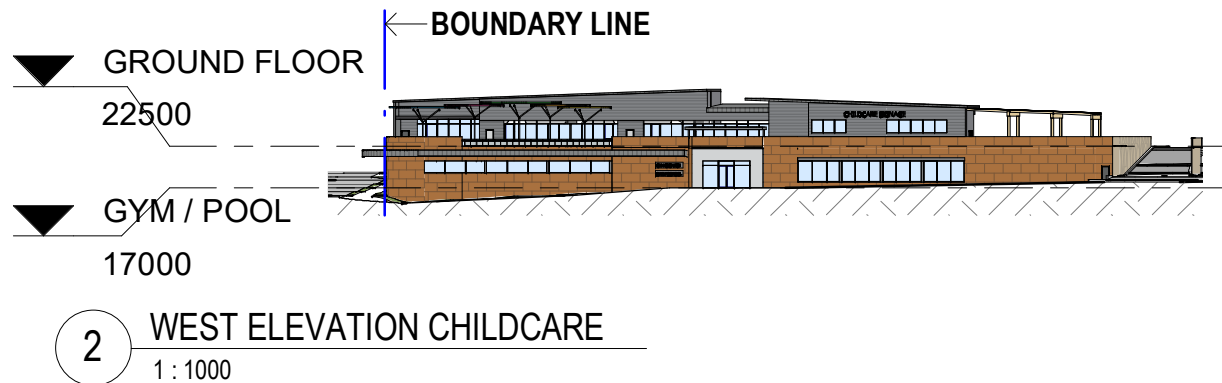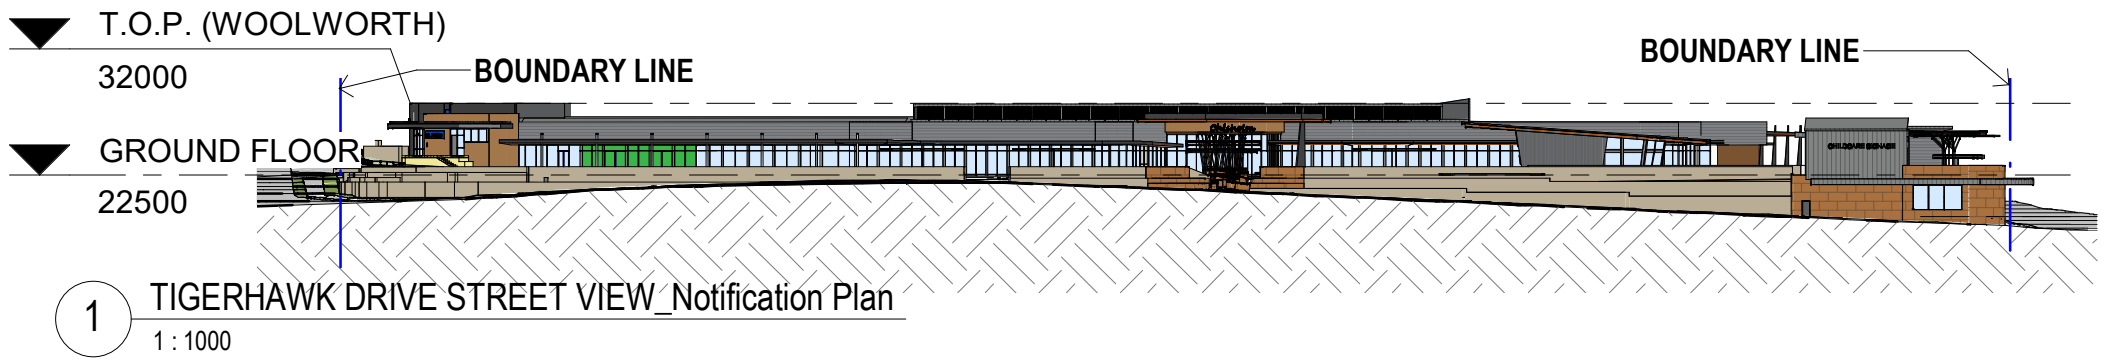

	Architecture Urban Design Masterplanning Graphics Interiors		<b>ISSUE</b> A	<b>DATE</b> 08.12.21	<b>DESCRIPTION</b> FOR REVIEW	<b>CHISHOLM SHOPPING CENTRE</b> Scale: 1 : 1000 HERITAGE DRIVE CHISHOLM, NSW 2322 , AUSTRALIA DA NOTIFICATION - SHEET 3	Proj. No. <b>2117</b>
				Drawing No. <b>A100.72</b>	Proj. Stage Revision <b>DA - A</b>		