

This drawing and the information shown hereon is the property of GWH Build Pty Ltd and may not be used for any other purpose than that for which this drawing is supplied. Any other use, copying or reproduction of all or part of this drawing is prohibited without the written consent of GWH Build Pty Ltd.

Darby Plaza
Level 3, 352 Hunter Street
Newcastle NSW 2300

tel. 02 4966 3766
fax. 02 4966 3866
ABN. 55 150 820 312
gwh.com.au

rev no.	description
02	Issue for DA
01	Issue for DA


date
29/03/2023
20/02/2023

Proposed Childcare Centre

Current Lot 200 DP 1269482
30 Christopher Road
Lochinvar, NSW 2321


Land Zoning Location Map

project no.	A21051	dwg no.	A001
date:	29/03/2023	scale:	@ A2
drawn:	BT + GR	rev no.	02

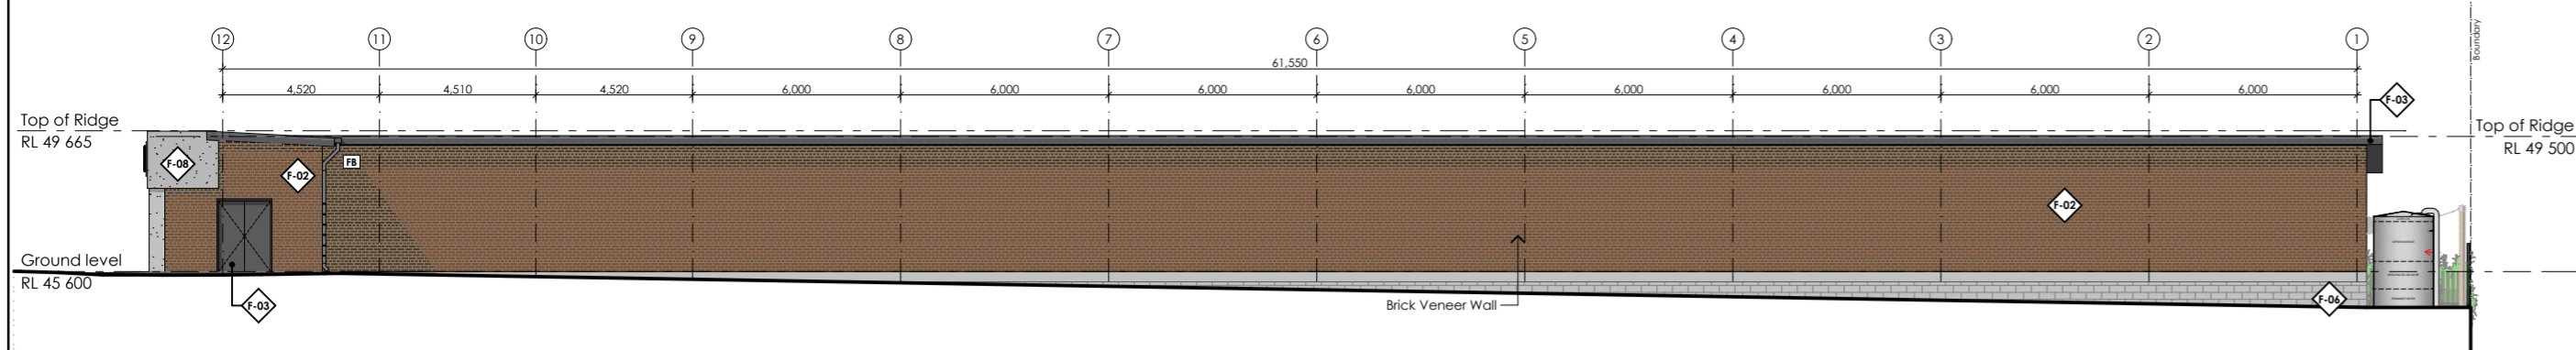


North Elevation

Scale 1:200

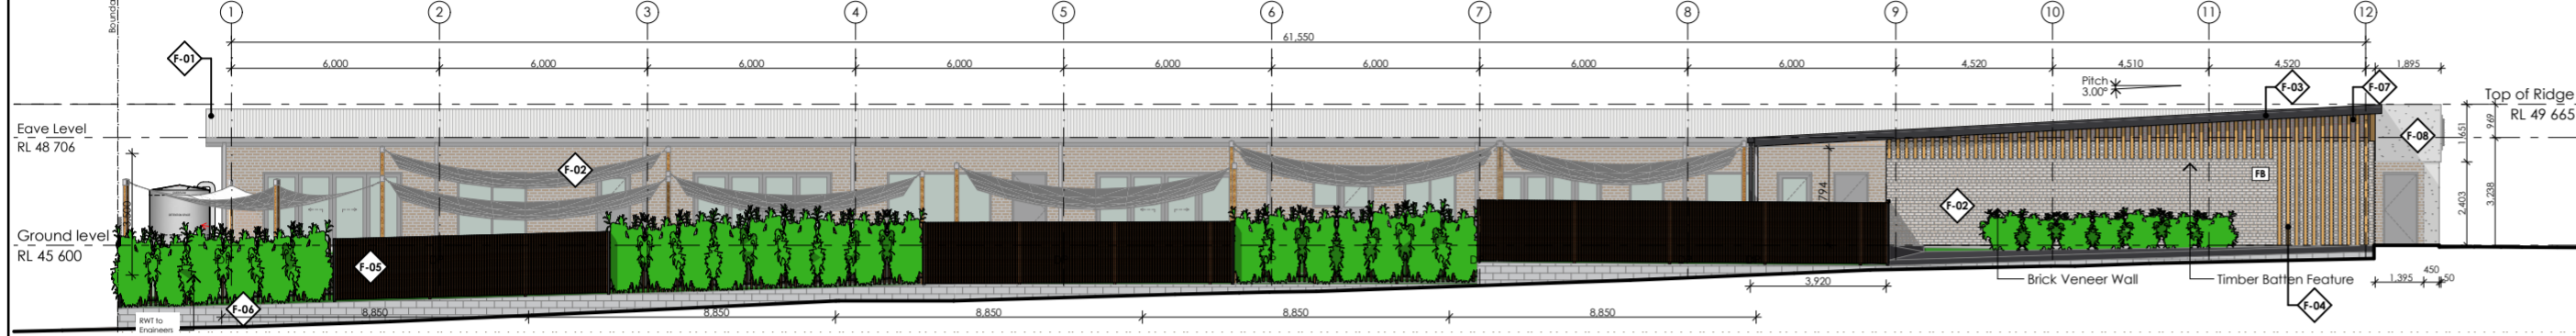


South Elevation

Scale 1:200

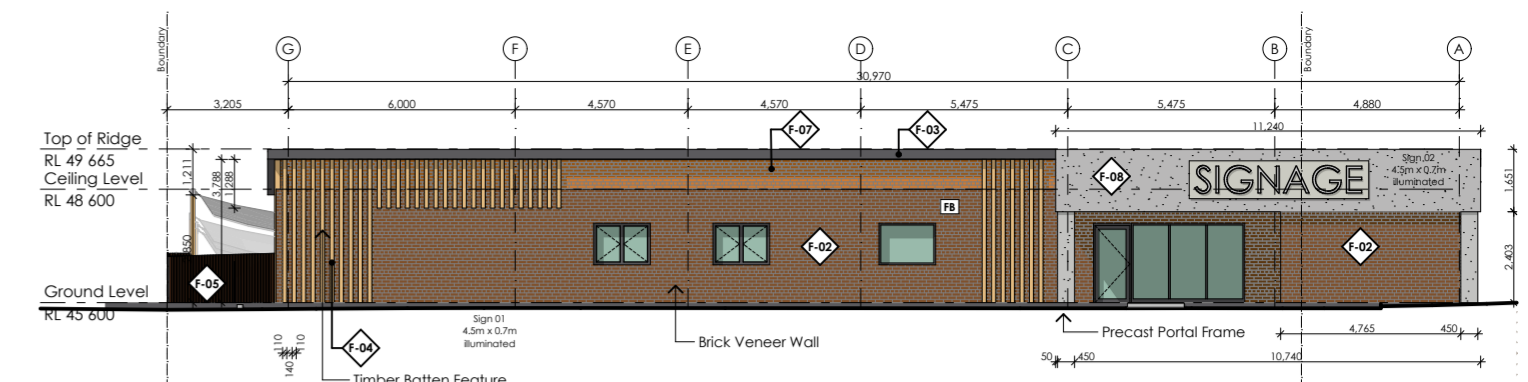


East Elevation

Scale 1:200

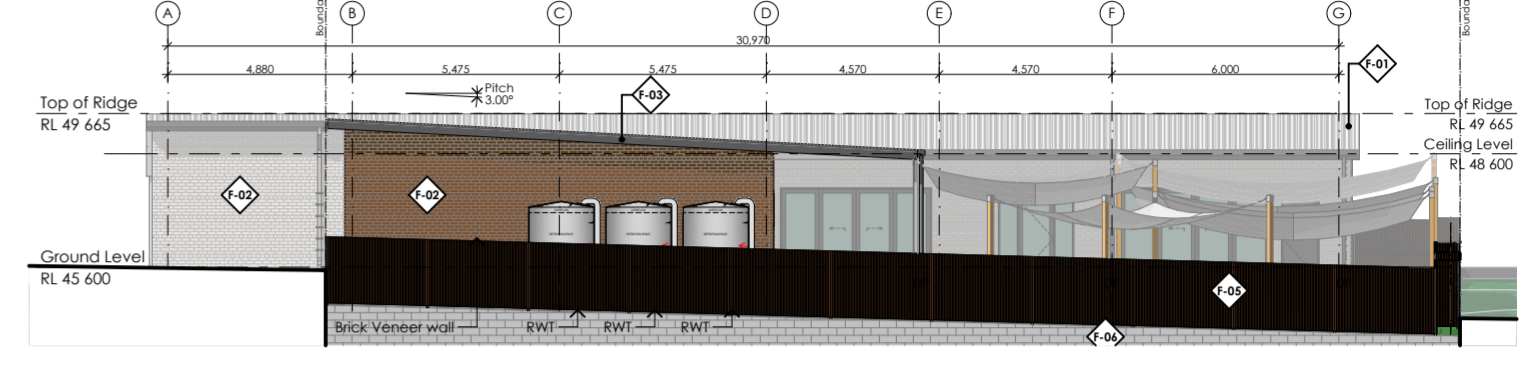

West Elevation

Scale 1:200

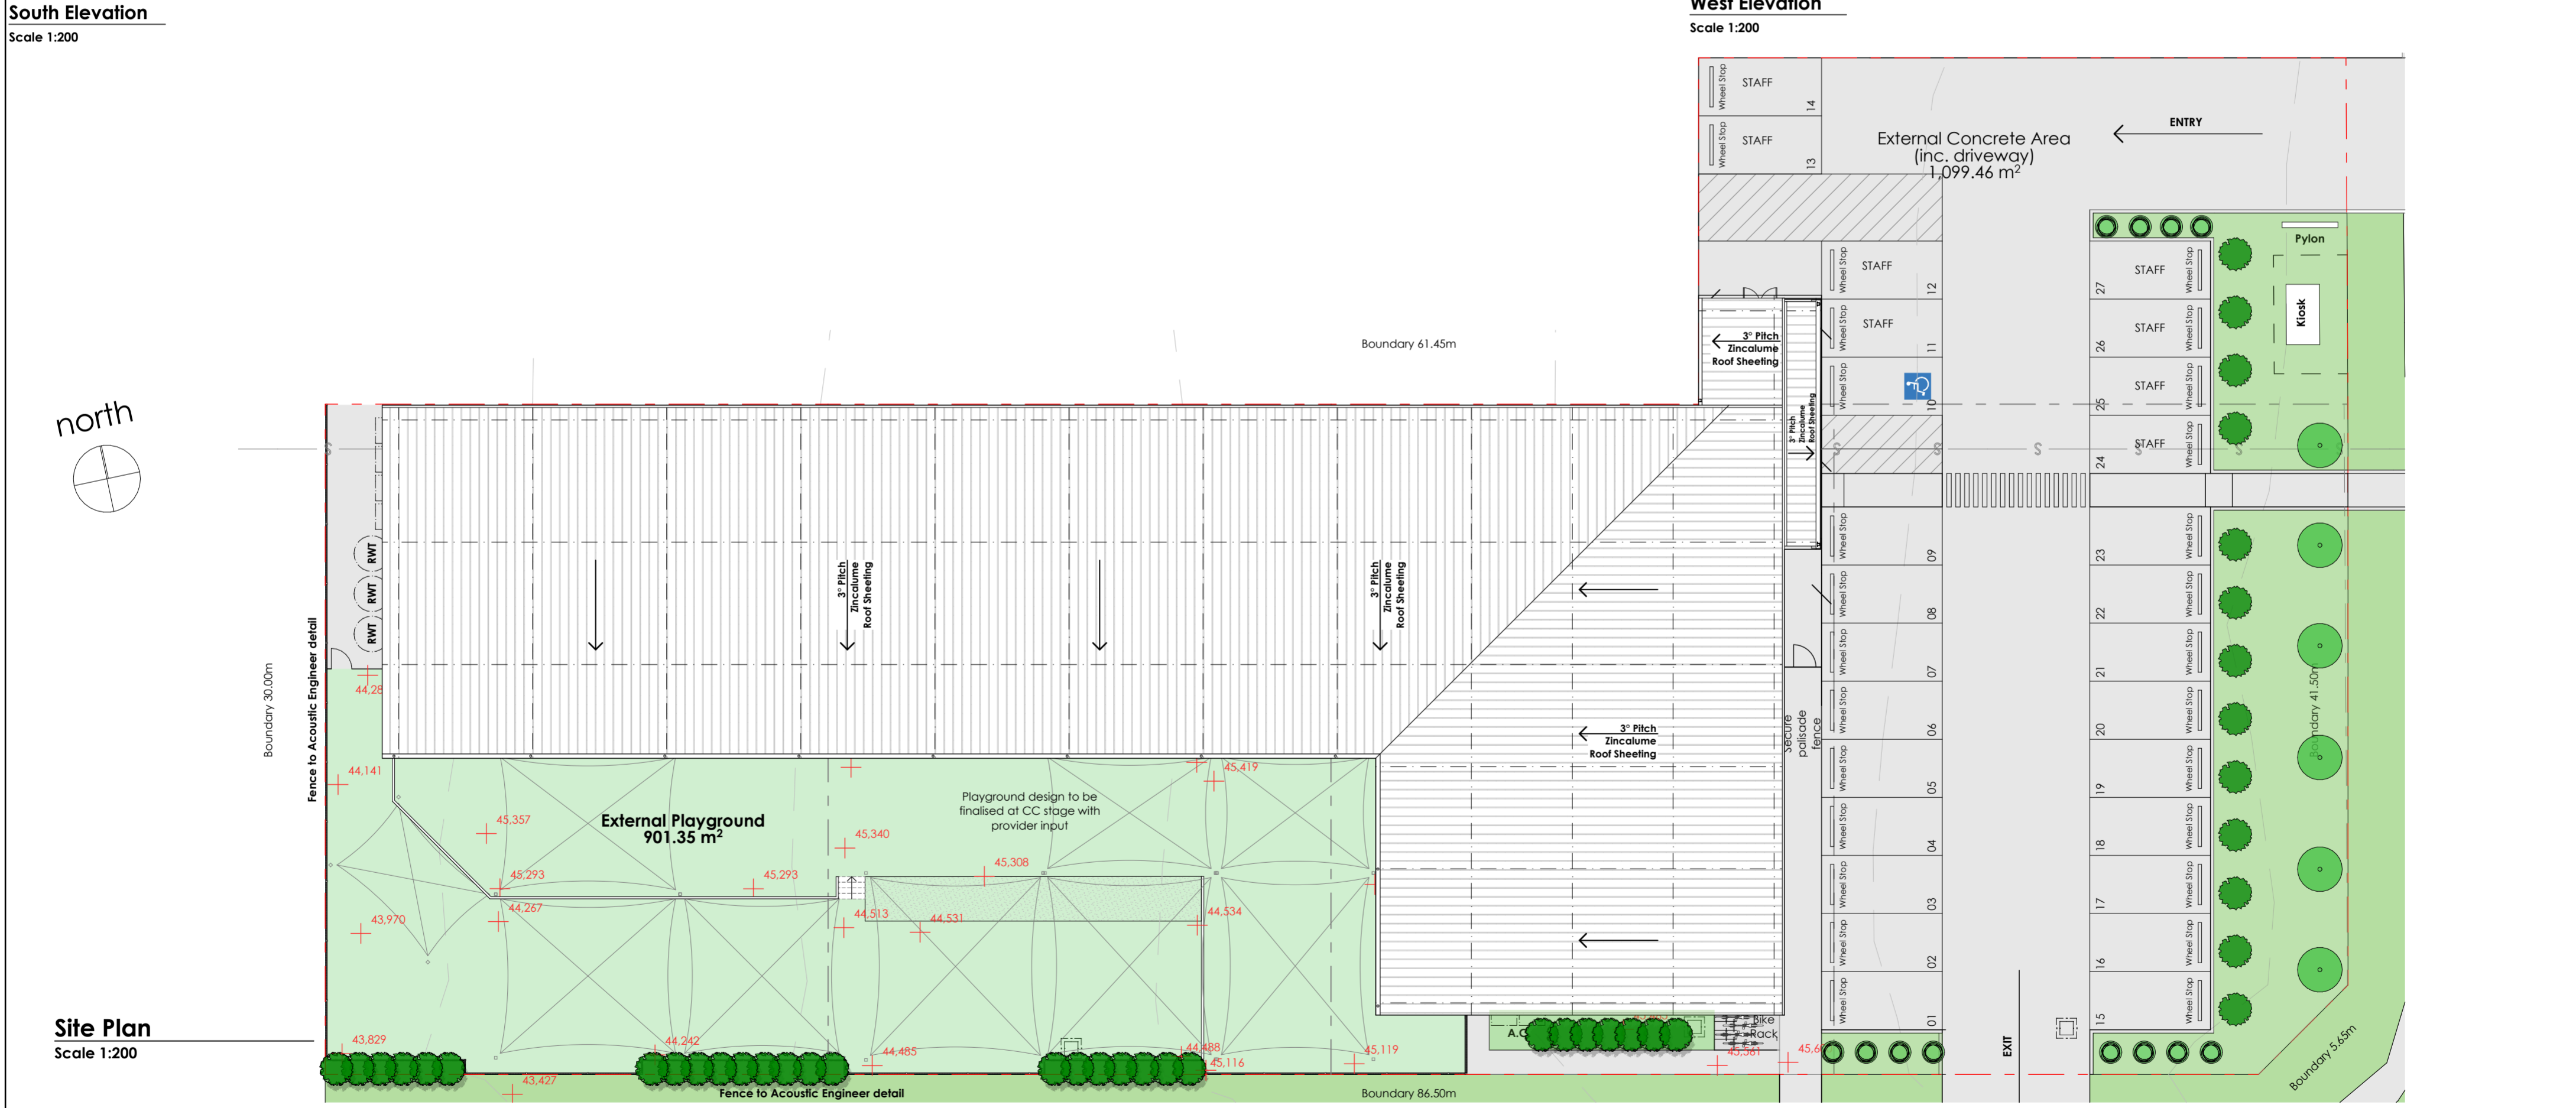

Site Plan

Scale 1:200



This drawing and the information shown hereon is the property of GWH Build Pty Ltd and may not be used for any other purpose than that for which this drawing is supplied. Any other use, copying or reproduction of all or part of this drawing is prohibited without the written consent of GWH Build Pty Ltd.

Darby Plaza
Level 3, 352 Hunter Street
Newcastle NSW 2300

tel. 02 4966 3766
fax. 02 4966 3866
ABN. 55 150 820 312
gwh.com.au

rev no.	description
02	
01	

29/03/2023
20/02/2023
date

Proposed Childcare Centre

Current Lot 200 DP 1269482
30 Christopher Road
Lochinvar, NSW 2321

Notification Plan

project no.	A21051	dwg no.	A1301
date:	29/03/2023	scale:	1:200 @ A2
drawn:	BT + GR	rev no.	02