


CORPORATE OFFICE  
 13 Byng Street,  
 Orange NSW 2800  
 e: design@housingplus.com.au  
 w: www.housingplus.com.au  
 ABN: 83 147 459 461

THIS DRAWING HAS BEEN PRODUCED BASED ON INFORMATION SUPPLIED BY OTHERS. HOUSING PLUS WILL NOT BE HELD RESPONSIBLE FOR THE ACCURACY OF THE INFORMATION PROVIDED.  
 THE WORKS DESCRIBED ON THIS DRAWING ARE COVERED BY COPYRIGHT. WORKS CANNOT BE COPIED OR REPRODUCED BY ANY MEANS WITHOUT WRITTEN PERMISSION OF HOUSING PLUS  
 BUILDERS WRITTEN SPECIFICATIONS TAKE PRECEDENCE OVER PLAN DETAILS, COLOURS, FITTINGS AND FIXTURES.

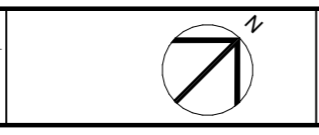


Project: **Proposed Group Home & Community Facility at 10A Park St East Maitland 2323**  
 client details:


**Site Plan**  
 drawing title

issue	date	amendment description	by	drawn	plan issue type
A	8/05/23	DA issue		J Burns	

revision no.	8/05/2023	1:250
dwg scale @ A3		
printed date:	8/05/2023	4
drawing No.		

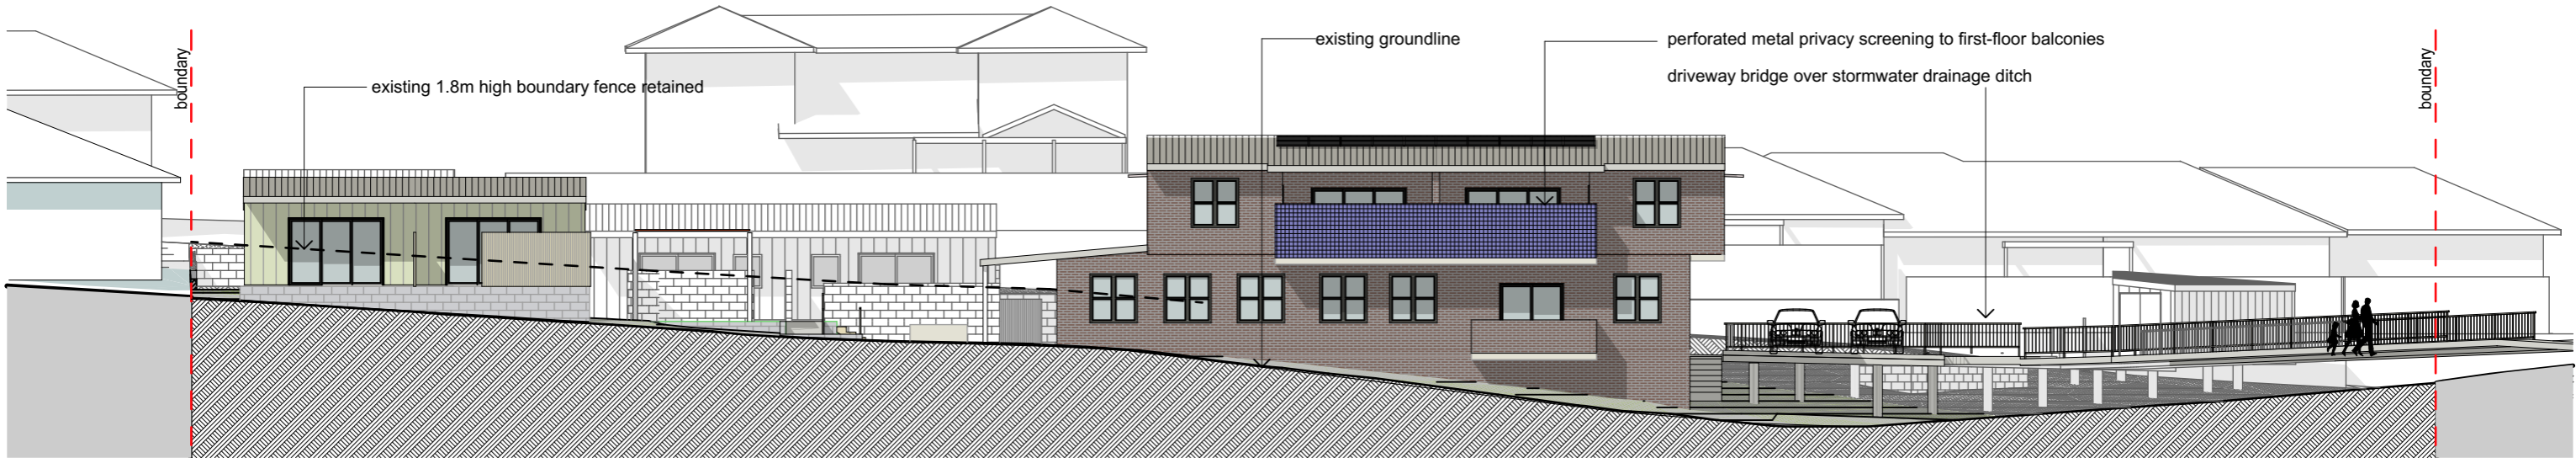


North-west Elevation

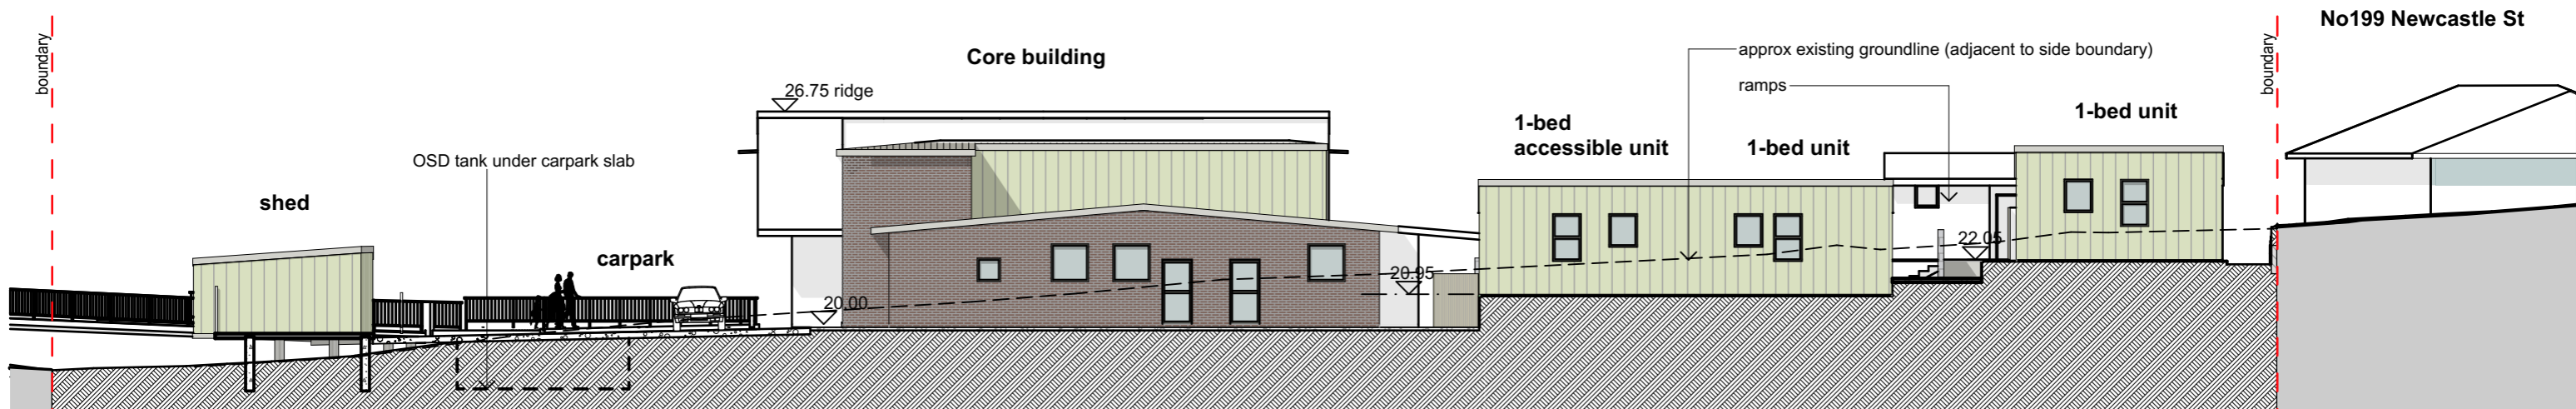

South-east Elevation




SW1 Core Building SW (front) elevation

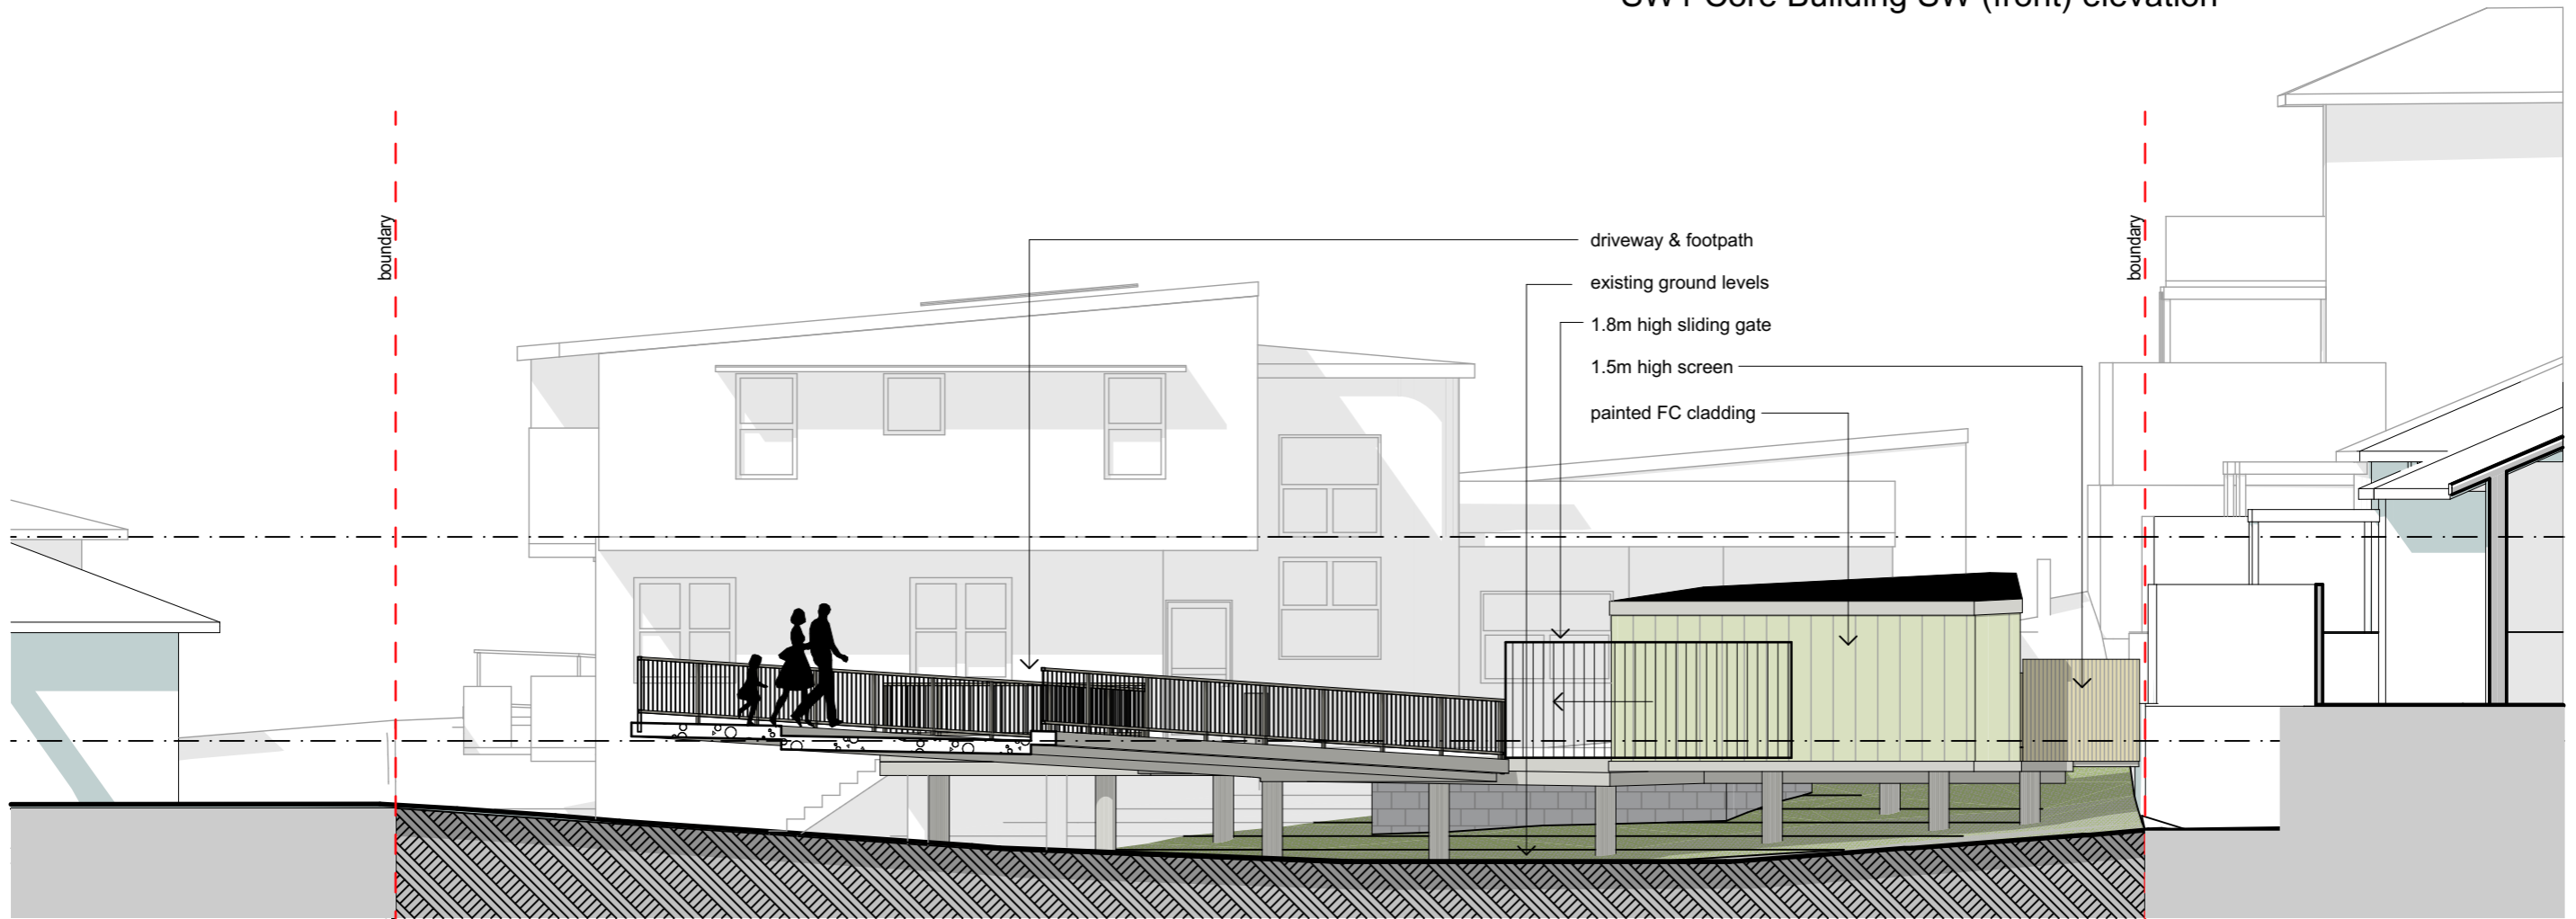


South-west site SW (front) elevation




Core - north-east elevation

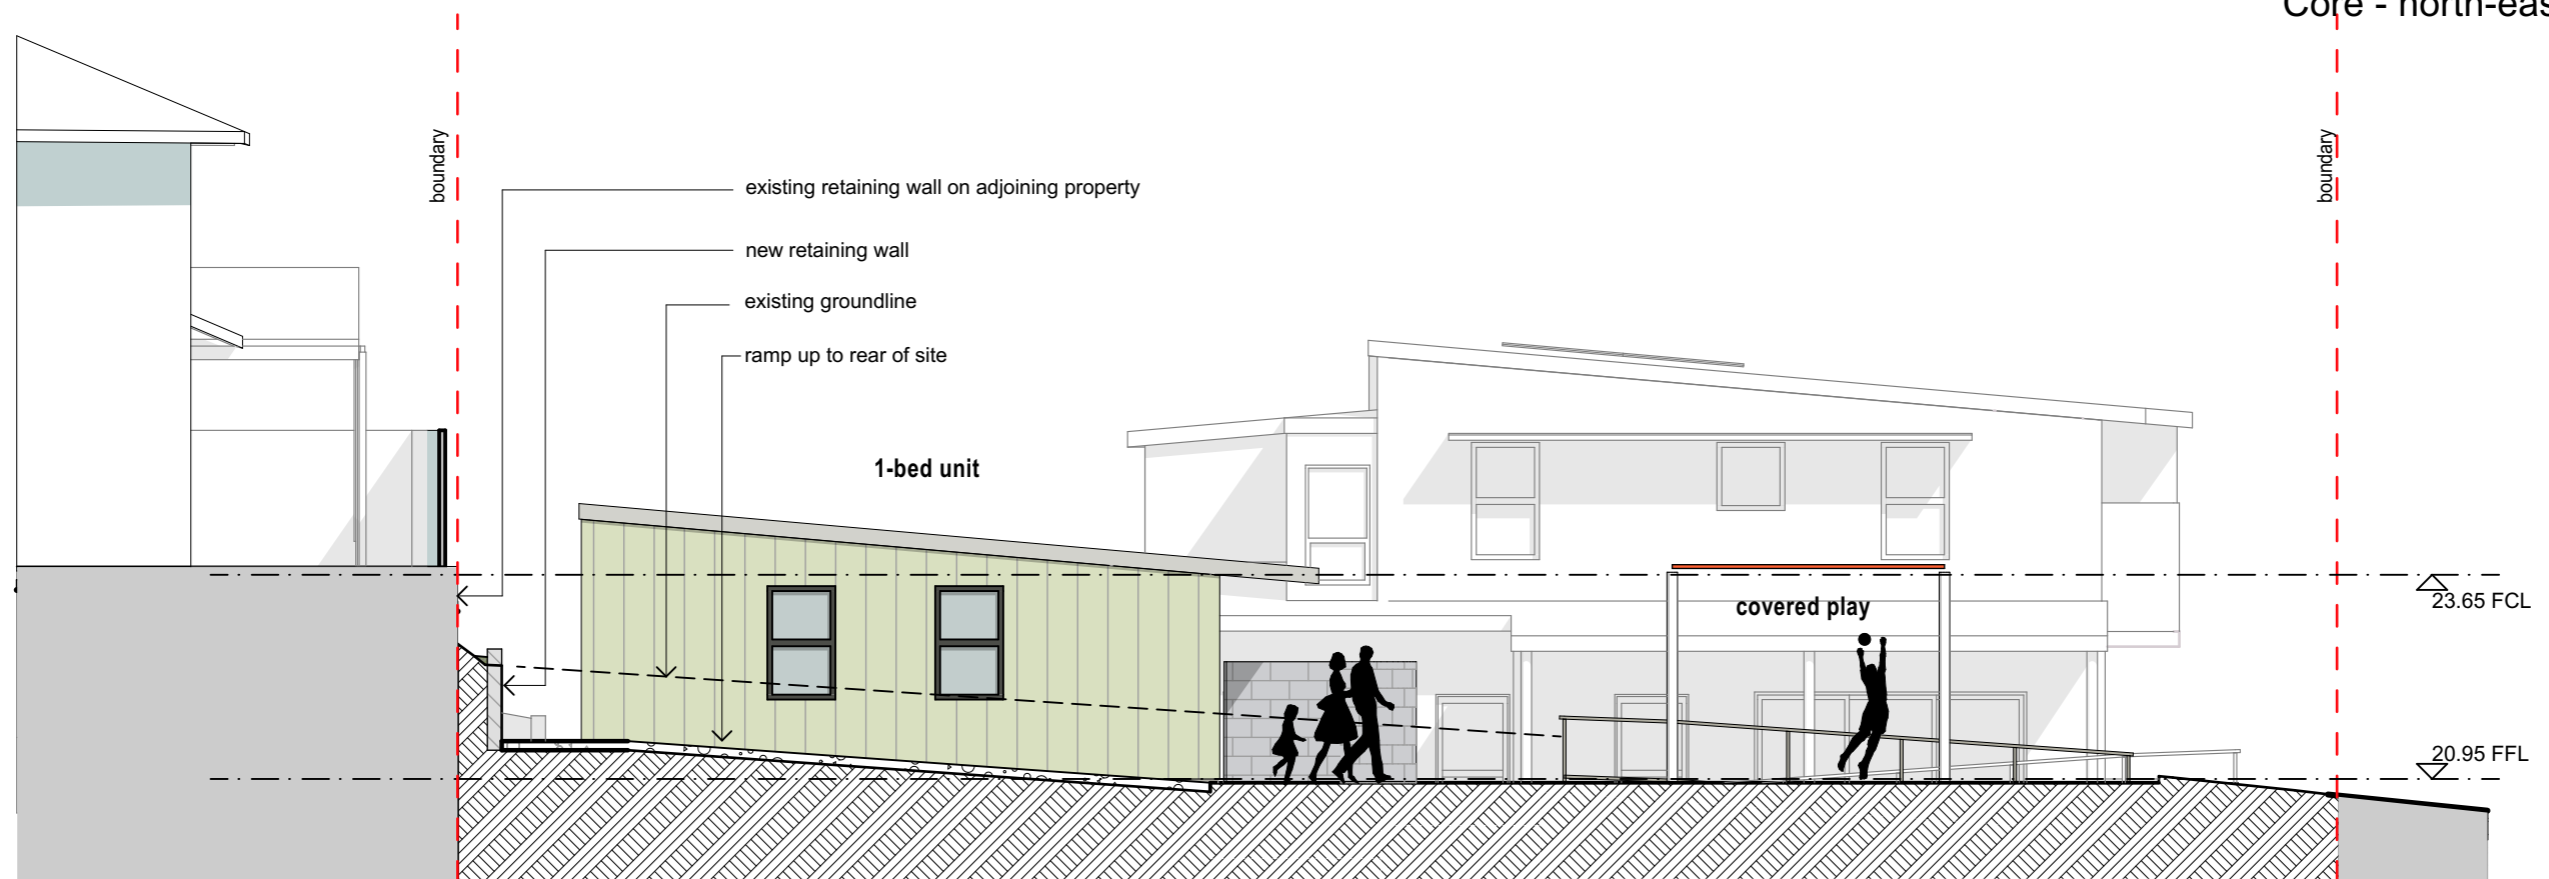


accessible unit - north-east elevation

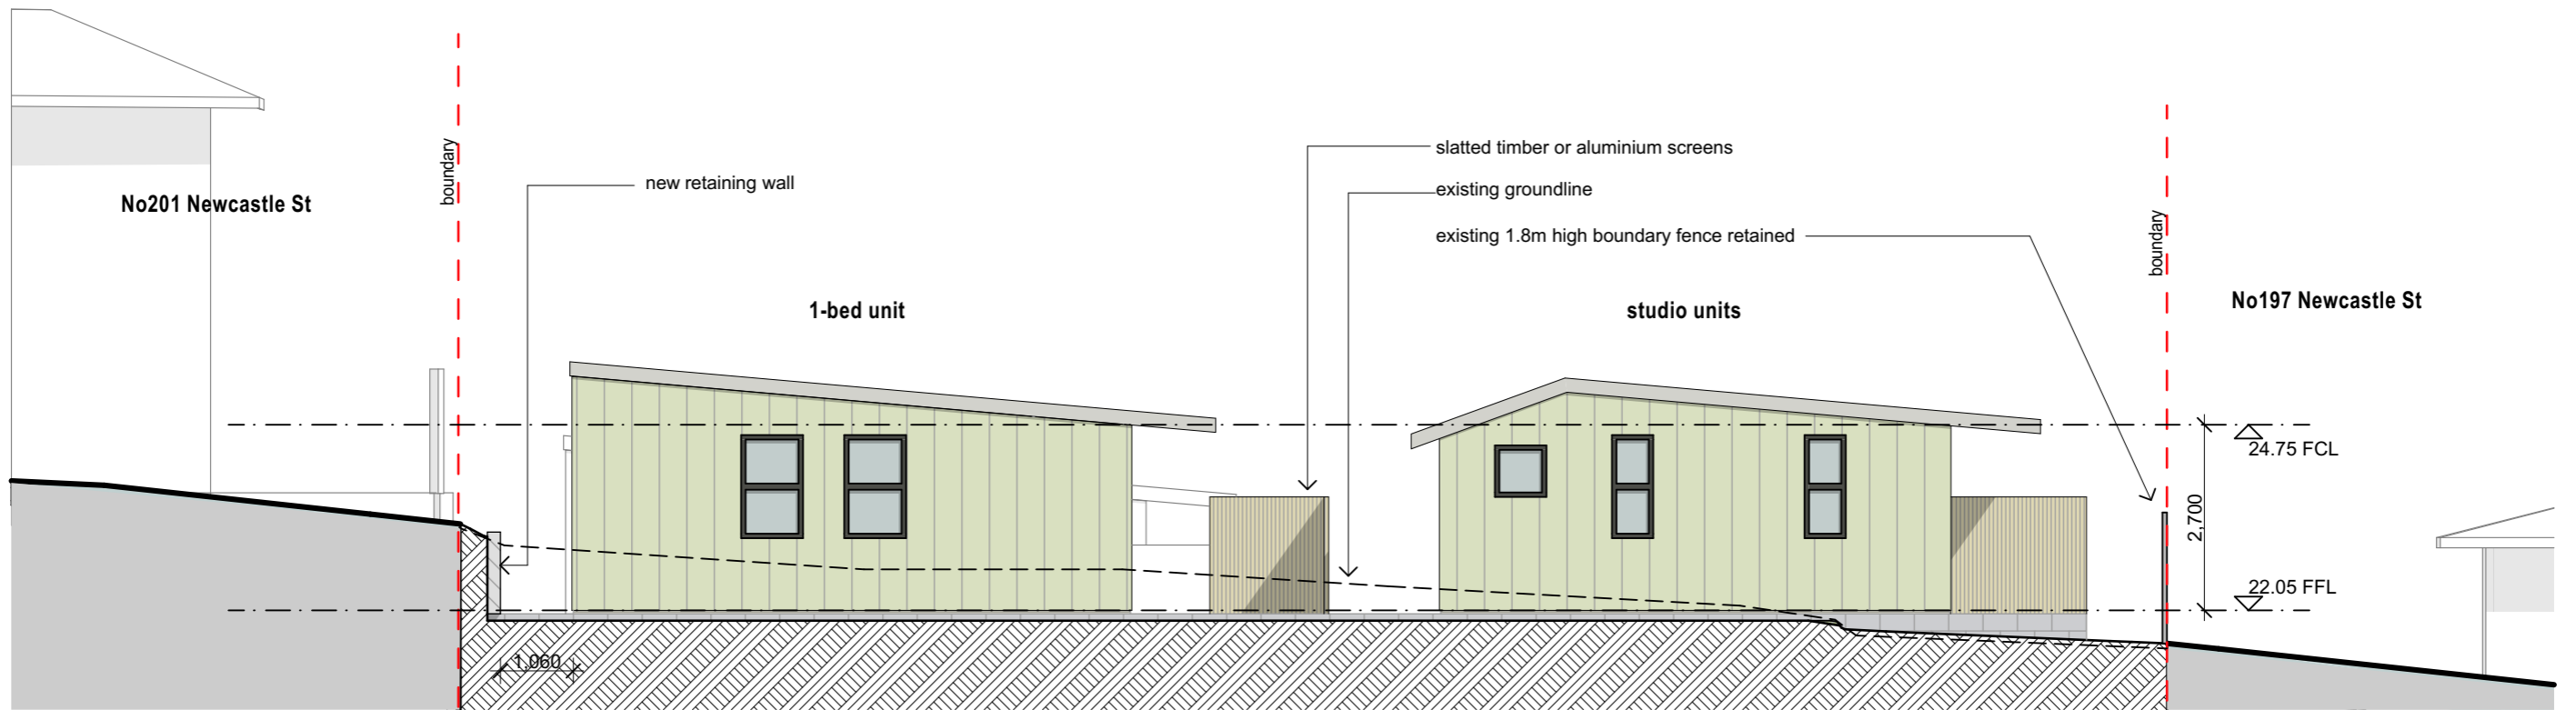

North-east Elevation

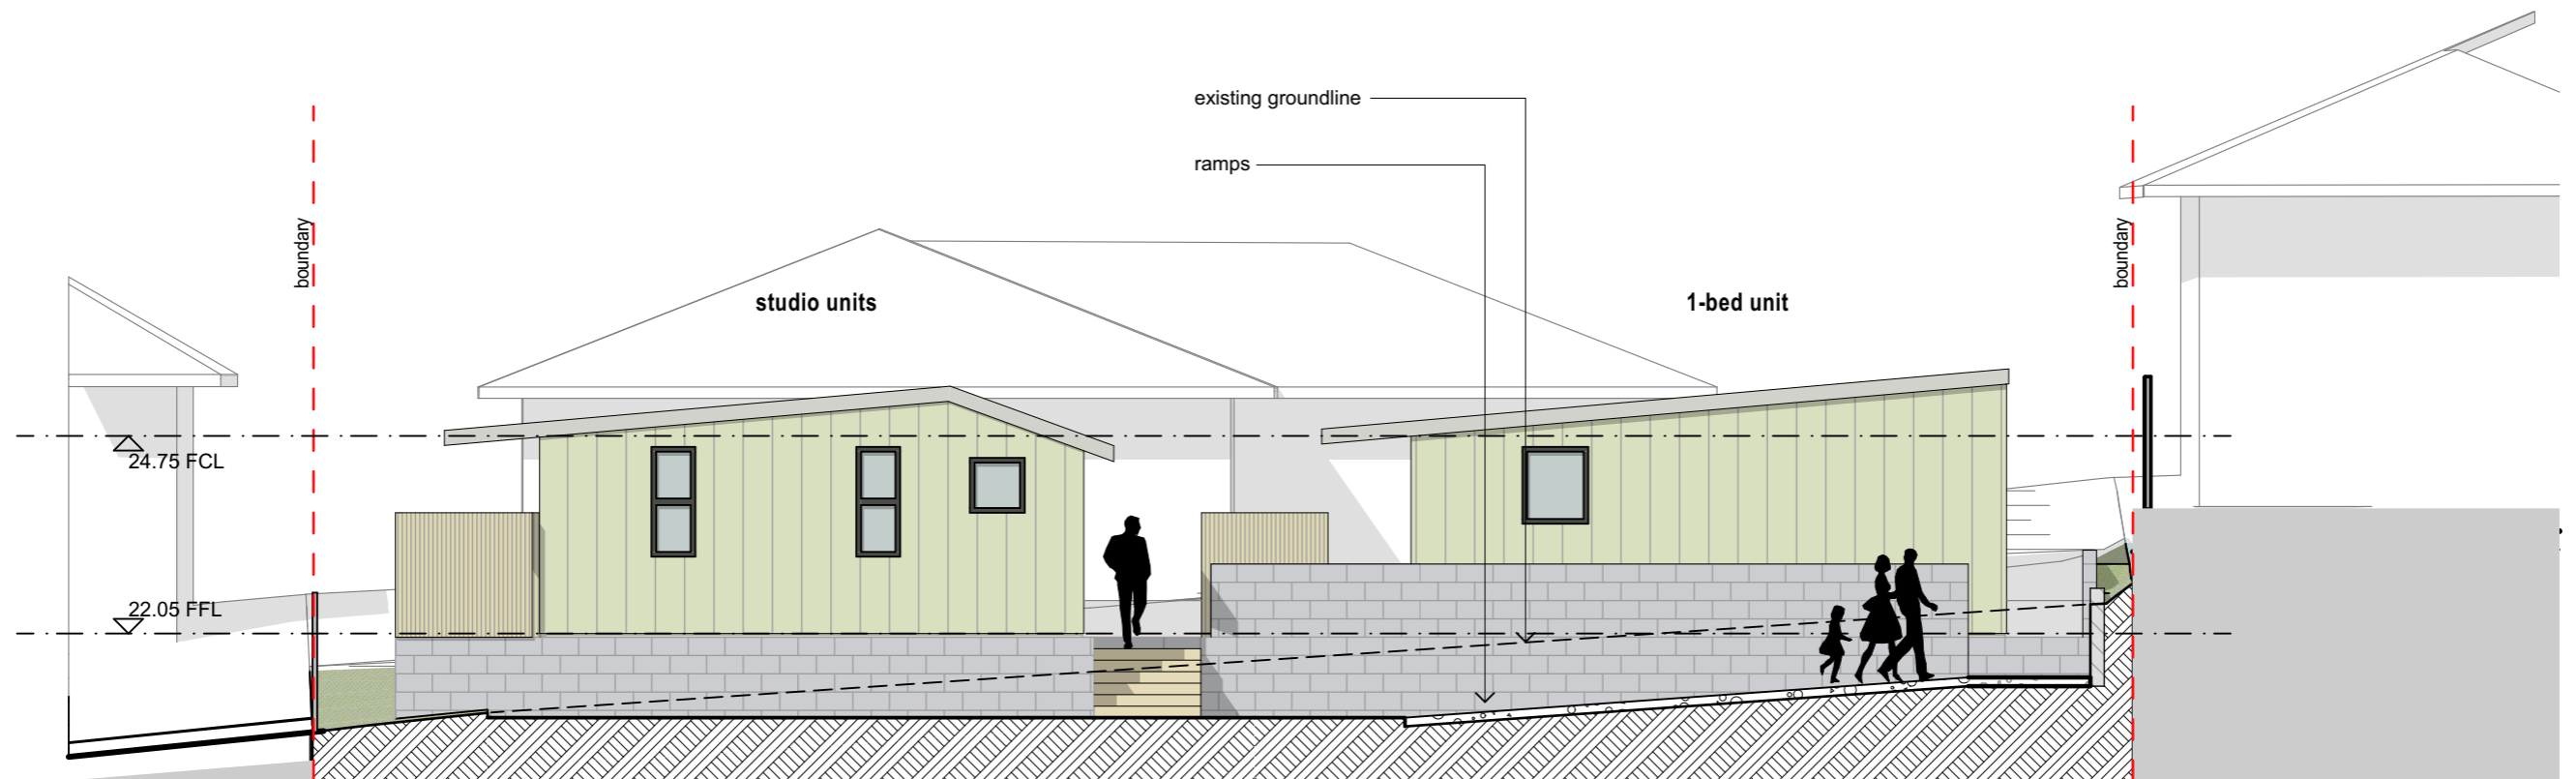

South-west elevation of studio & 1-bed units

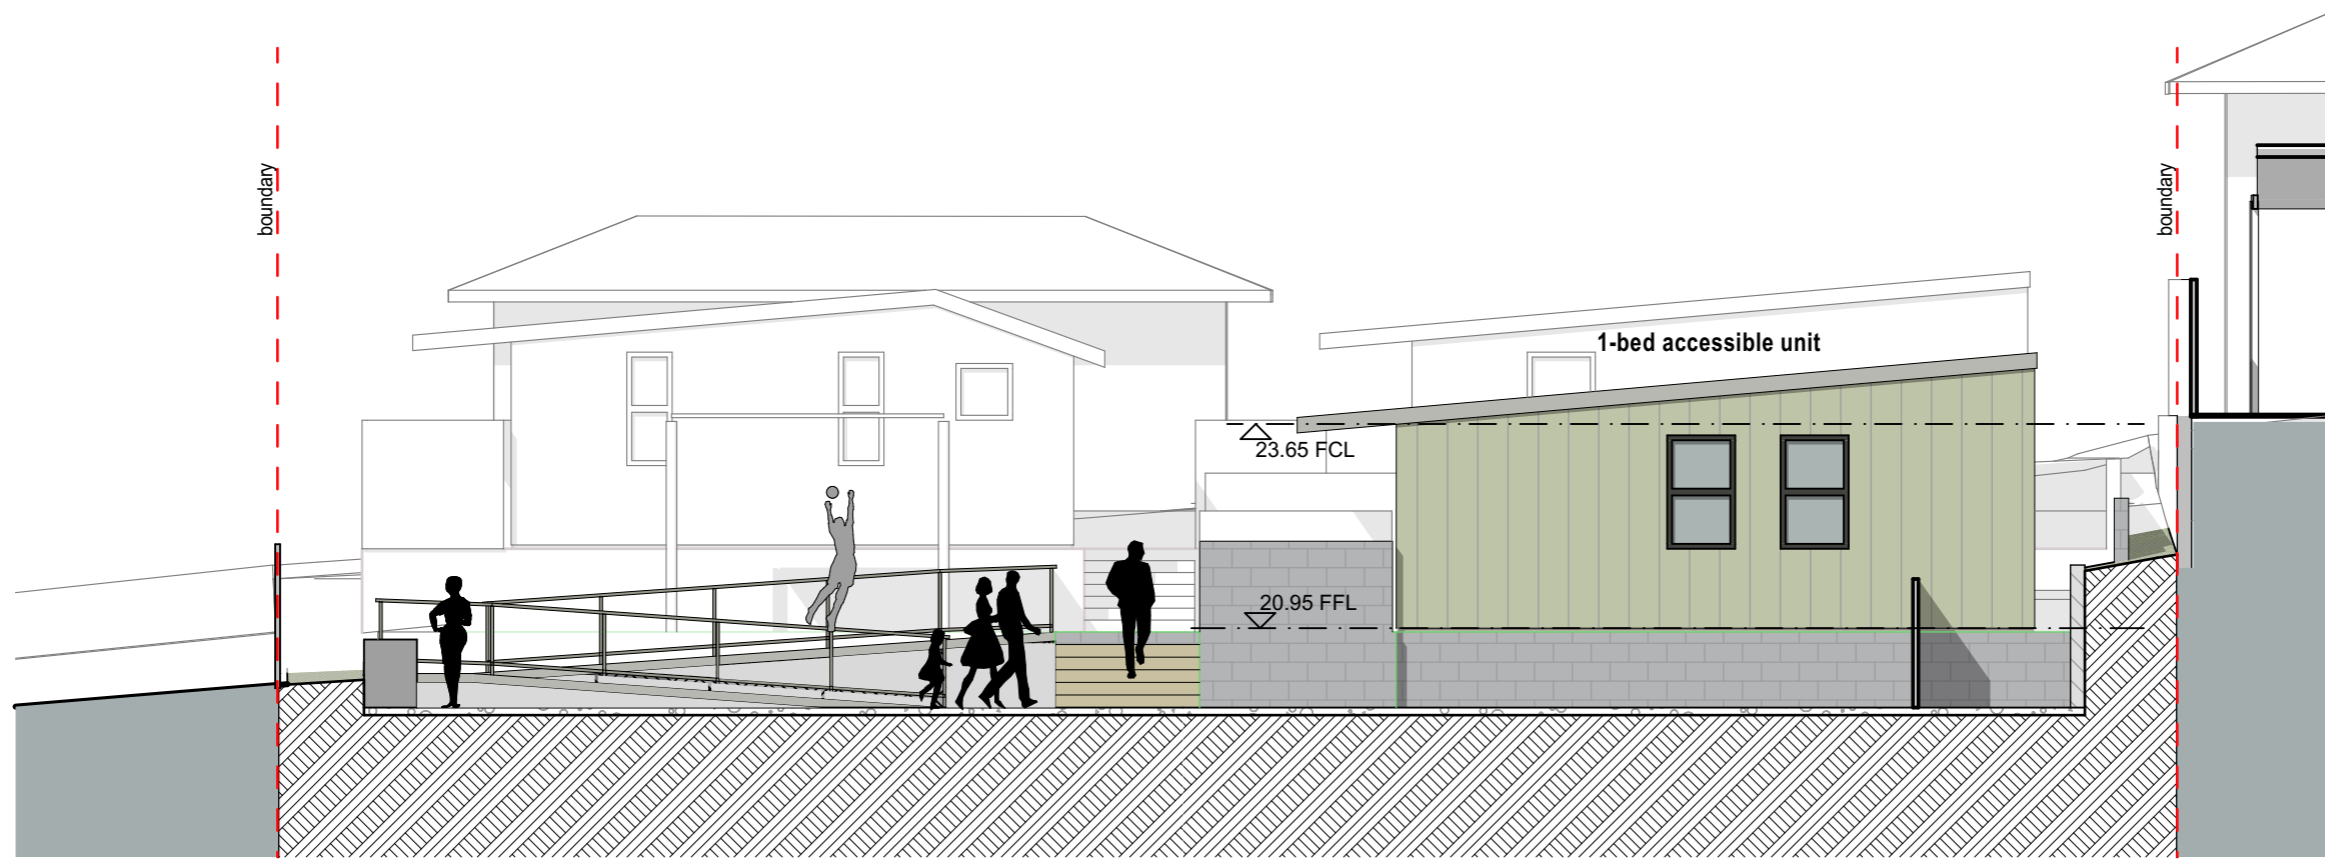

accessible unit SW elevation


### indicative external finishes



face brick




scyon AXON

 


colorbond-surfmist




Colorbond Trimdek\_roof

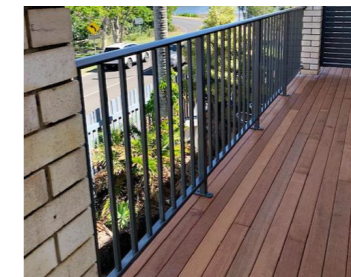


aluminium balustrade

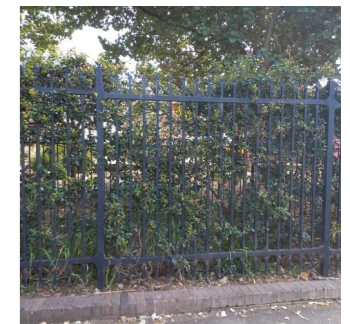

front fence

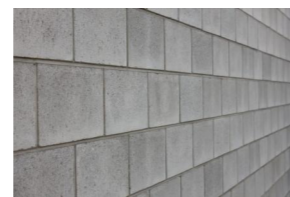

block retaining walls

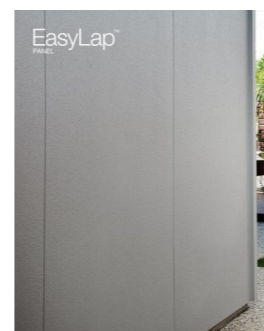

Easy Lap panel



colorbond-dune



natural anodised aluminium window



HardieDeck



perforated metal screen



natural white



					#
A	8/05/23	DA issue			plan issue type
issue	date	amendment description	by	drawn: J.Burns	
				contract number	
				revision no.	1:100 dwg scale @ A3
				8/05/2023	<b>16</b>
				printed date:	drawing No.



birdseye view from north



birdseye view from north-east



birdseye view from north-west


Note: existing or proposed 1.8m high perimeter fences not shown (for clarity) in these views



view from south-west



existing street view

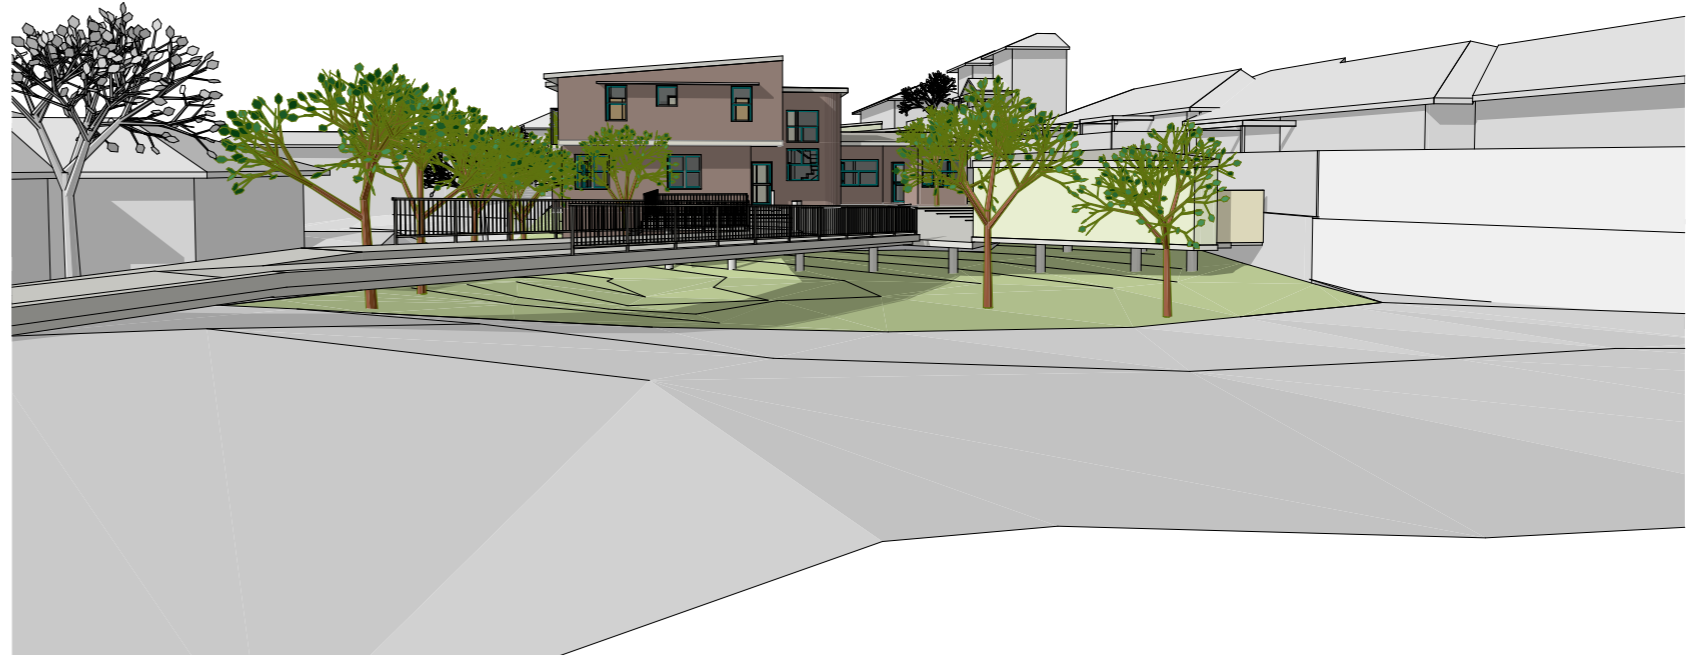

street view