


**GENERAL NOTES:**

1. THIS DRAWING AND DESIGN IS THE COPYRIGHT OF UNIVERSAL PROPERTY GROUP PTY. LTD. NO PART OF THIS DRAWING OR DESIGN SHALL BE REPRODUCED OR USED WITHOUT PRIOR WRITTEN CONSENT FROM UNIVERSAL PROPERTY GROUP PTY. LTD.
2. THIS DRAWING IS TO BE READ & UNDERSTOOD IN CONJUNCTION WITH THE STRUCTURAL, MECHANICAL, ELECTRICAL & / OR ANY OTHER CONSULTANT'S DOCUMENTATION AS MAY BE APPLICABLE TO THE PROJECT PRIOR TO THE START OF ANY WORKS AND FOR ITS DURATION.
3. CONTRACTOR TO VERIFY ALL DIMENSIONS ON SITE BEFORE COMMENCING WORK. RESOLVE ALL DISCREPANCIES WITH THE ARCHITECT BEFORE PROCEEDING. FIGURED DIMENSIONS TO BE TAKEN IN PREFERENCE TO SCALED DRAWINGS.

**CONSTRUCTION TO COMPLY WITH NCC ABCB STANDARD 2012.3 OF CONSTRUCTION OF BUILDINGS IN FLOOD HAZARD AREAS.**

1 DA\_SITE PLAN\_NP  
N-01 1 : 200

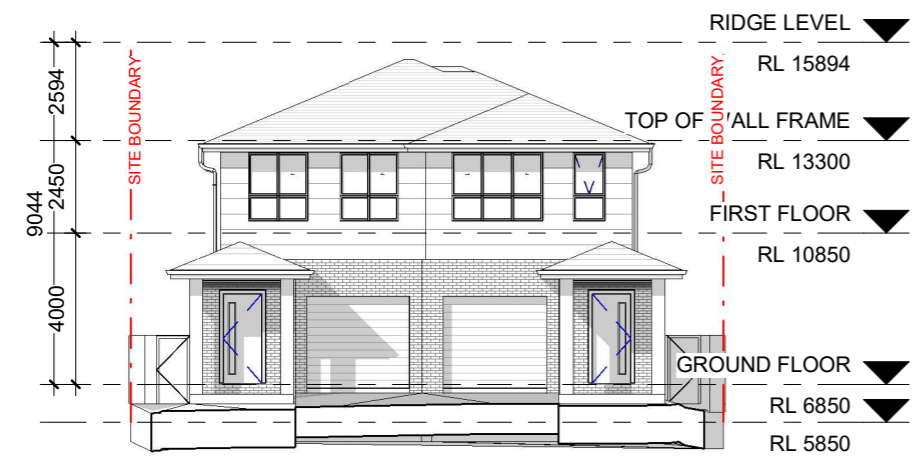


4 DA\_SOUTH ELEVATION\_NP  
N-01 1 : 200



2 DA\_EAST ELEVATION\_NP  
N-01 1 : 200



3 DA\_NORTH ELEVATION\_NP  
N-01 1 : 200

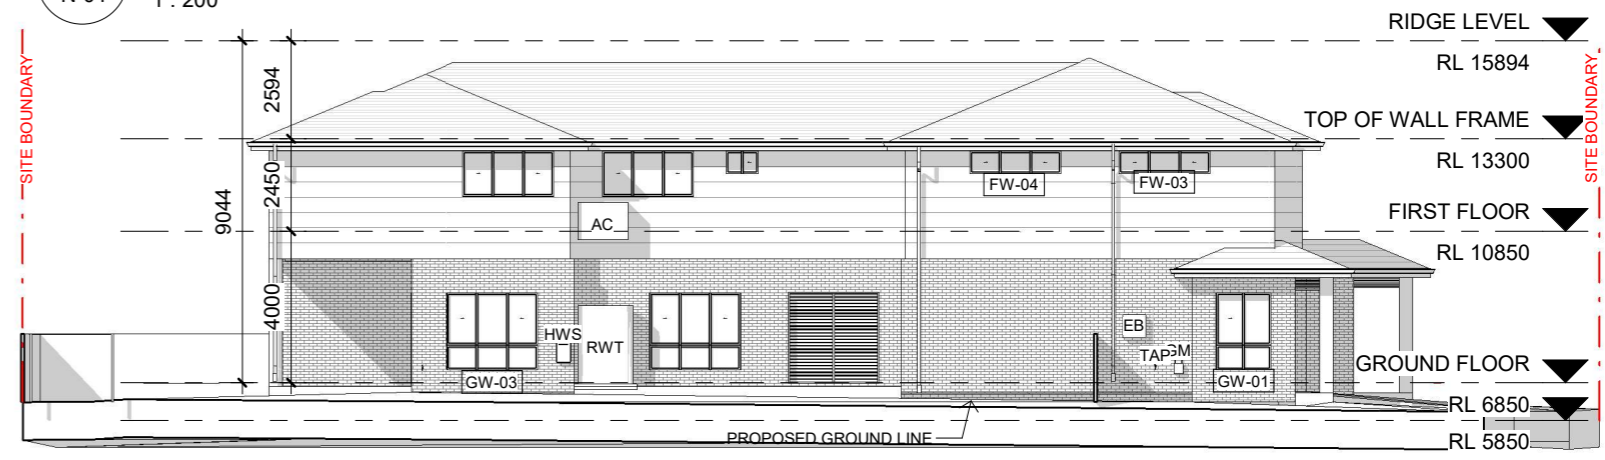

5 DA\_WEST ELEVATION\_NP  
N-01 1 : 200

**DA ISSUE**


REV	DATE	DESCRIPTION	BY
1	27/06/2023	ISSUE FOR DEVELOPMENT APPLICATION	SS

**Bathla**

137 Gilba Road Girraween Sydney NSW 2145  
 P O Box 270, Wentworthville NSW 2145  
 T: 02 9636 2465 | F: 02 9688 4762  
 info@bathla.com.au | www.bathla.com.au

**PROJECT:**  
**LOT 86**  
 CATHERINE STREET, MAITLAND  
 NSW 2320

**DRAWING TITLE:**  
**NOTIFICATION PLAN**

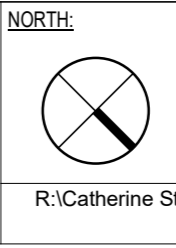


<b>DATE:</b> 27/06/2023	<b>SCALE:</b> 1 : 200	<b>DRAWING No:</b> <b>N-01</b>
<b>DRAWN BY:</b> SHAMANTHA	<b>CHECKED BY:</b> NIRAV	<b>REV:</b> <b>1</b>

R:\Catherine Street LOT 83-86 MAITLAND\LOT 86\03 Revit\LOT 86\_DA\_vrt

6/07/2023 11:08:12 AM A3

**GENERAL NOTES:**

1. THIS DRAWING AND DESIGN IS THE COPYRIGHT OF UNIVERSAL PROPERTY GROUP PTY. LTD.® NO PART OF THIS DRAWING OR DESIGN SHALL BE REPRODUCED OR USED WITHOUT PRIOR WRITTEN CONSENT FROM UNIVERSAL PROPERTY GROUP PTY. LTD.®
2. THIS DRAWING IS TO BE READ & UNDERSTOOD IN CONJUNCTION WITH THE STRUCTURAL, MECHANICAL, ELECTRICAL & / OR ANY OTHER CONSULTANT'S DOCUMENTATION AS MAY BE APPLICABLE TO THE PROJECT PRIOR TO THE START OF ANY WORKS AND FOR ITS DURATION.
3. CONTRACTOR TO VERIFY ALL DIMENSIONS ON SITE BEFORE COMMENCING WORK. RESOLVE ALL DISCREPANCIES WITH THE ARCHITECT BEFORE PROCEEDING. FIGURED DIMENSIONS TO BE TAKEN IN PREFERENCE TO SCALED DRAWINGS.

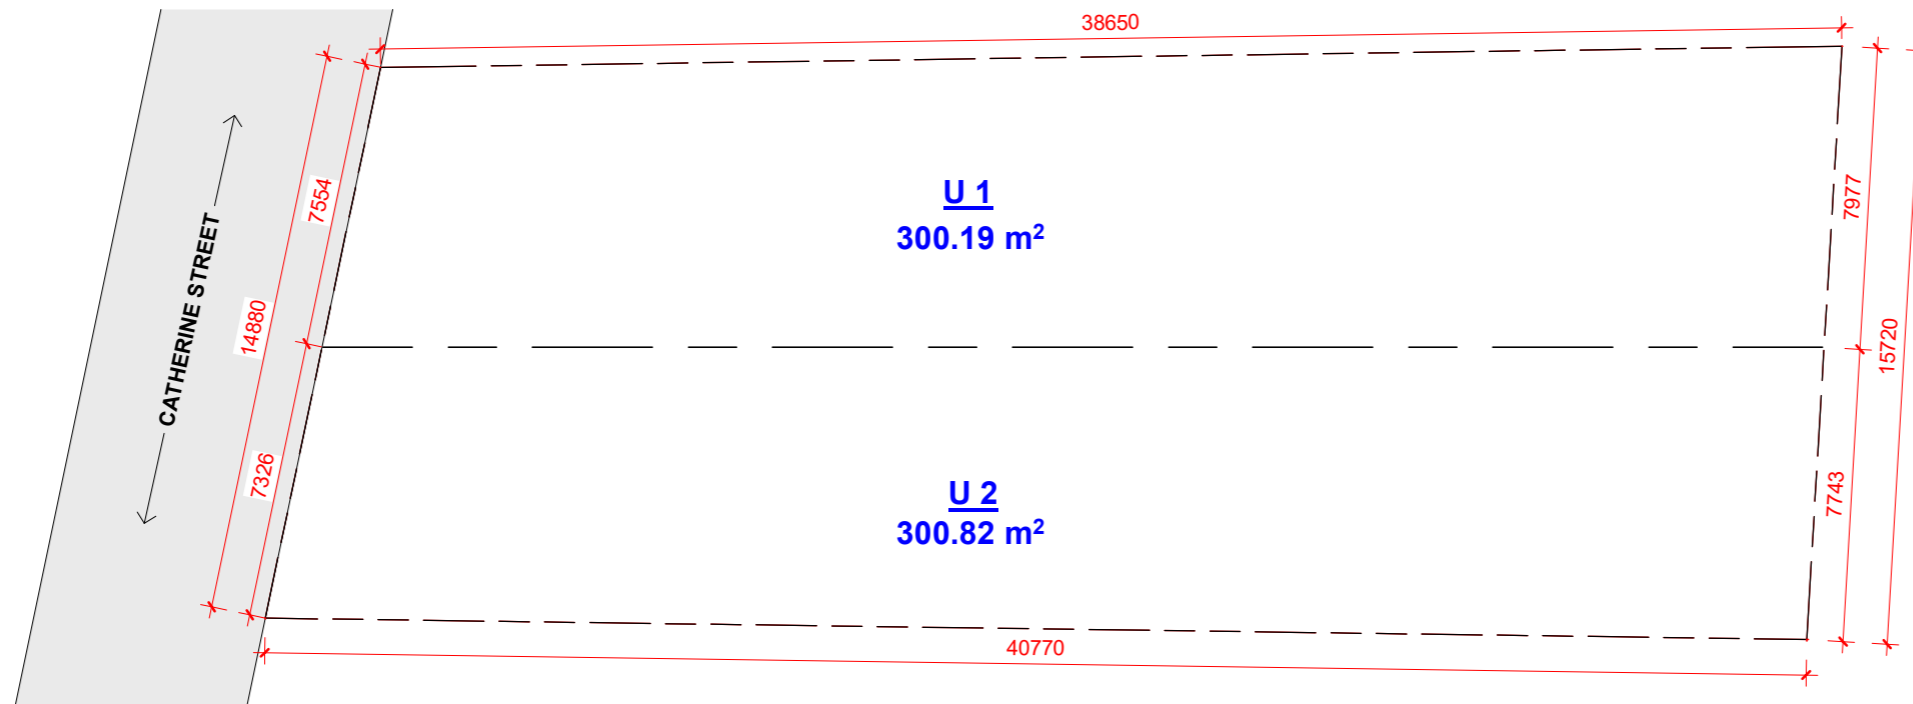

**1** SUBDIVISION PLAN  
SP.01 1 : 200

**DA ISSUE**


REV	DATE	DESCRIPTION	BY
1	28/07/2023	ISSUE FOR DA	SS

**Bathla**

137 Gilba Road Girraween Sydney NSW 2145  
P O Box 270, Wentworthville NSW 2145  
T: 02 9636 2465 | F: 02 9688 4762  
info@bathla.com.au | www.bathla.com.au

**PROJECT:**  
**LOT 86**  
85, CATHERINE STREET, MAITLAND  
NSW 2320

**DRAWING TITLE:**  
**PROPOSED SUBDIVISION PLAN**

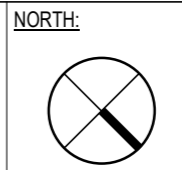

<b>DATE:</b> 07/28/23	<b>SCALE:</b> 1 : 200	<b>DRAWING No:</b> <b>SP.01</b>
<b>DRAWN BY:</b> SHAMANTHA	<b>CHECKED BY:</b> NIRAV	<b>REV:</b> <b>1</b>

R:\Catherine Street LOT 83-86 MAITLAND\LOT 86\03 Revit\LOT 86\_DA.rvt