


ENSURE BEST PRACTICES AND SHORING WHEN DEMOLISHING, BUILDING OR EXCAVATING ON BOUNDARY ADJACENT TO NEIGHBOURING DWELLINGS, SIGNIFICANT TREES AND MASONRY FENCING.
 NOTIFY NEIGHBOURING DWELLINGS BEFORE CONSTRUCTION BEGINS AND IF THERE ARE ANY ISSUES RELATING TO THEIR PROPERTY ENSURE RETAINED PUBLIC TREES ARE PROTECTED DURING DEMOLITION OR CONSTRUCTION.

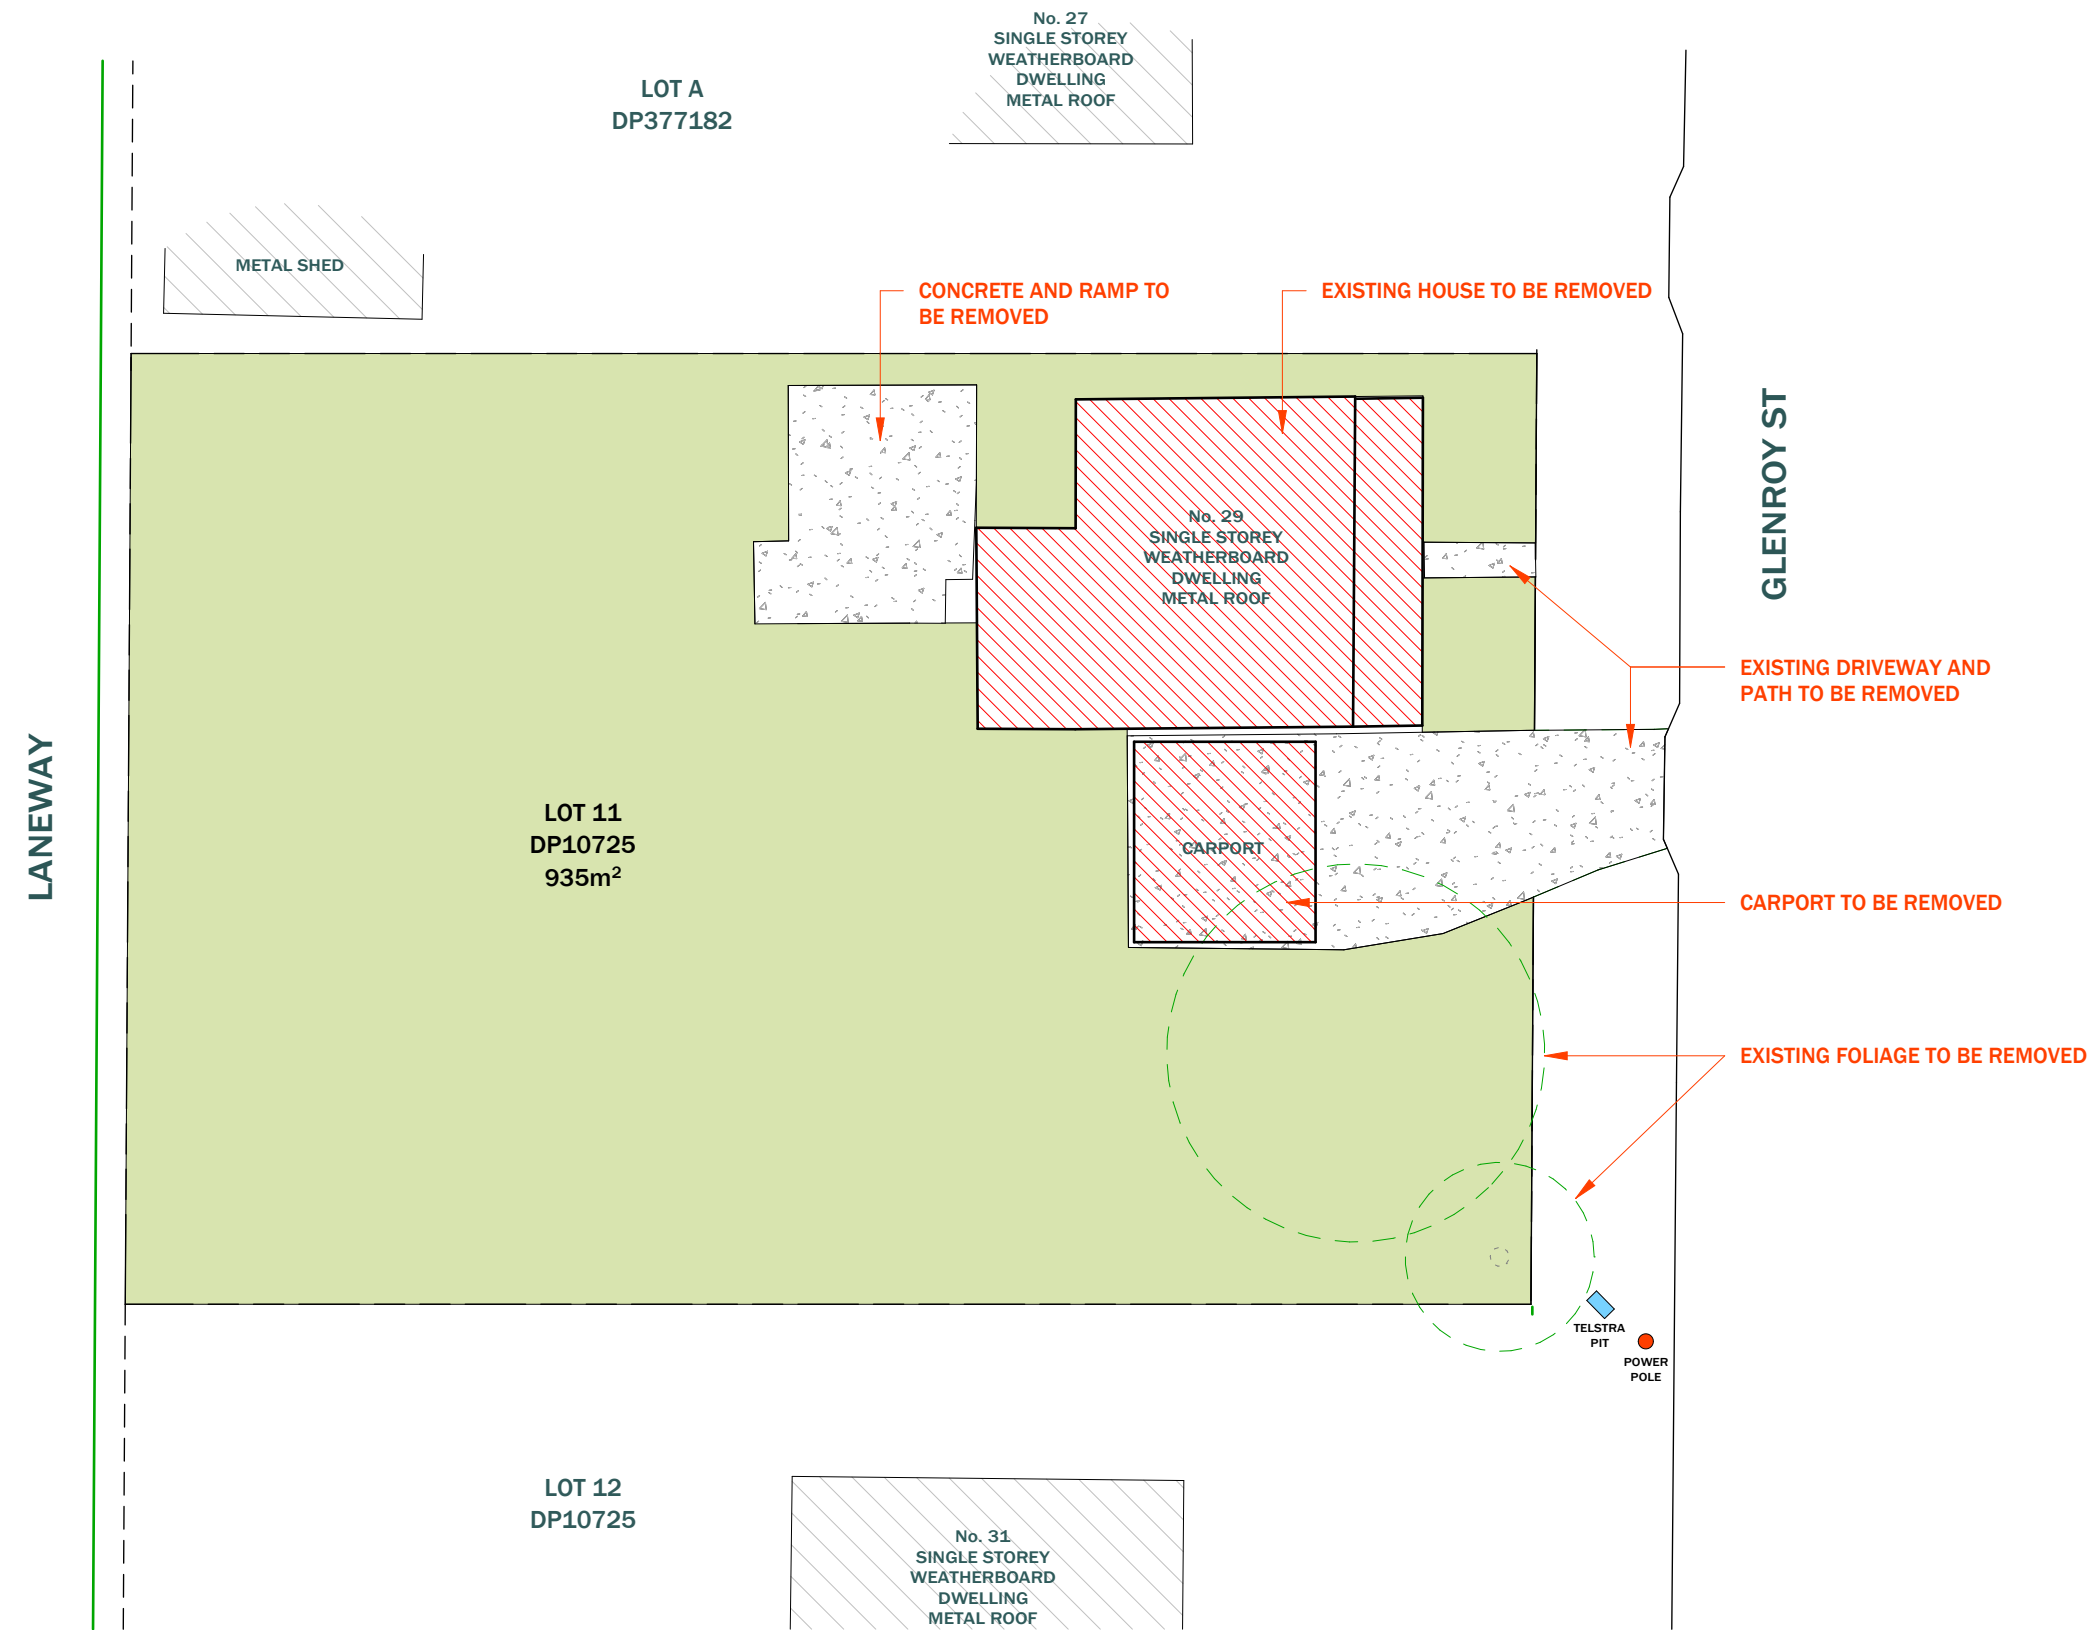

5 DEMOLITION PLAN
 SCALE: 1:200


REV	DATE	DESCRIPTION	CRF	BY
B	13/06/23	REVISED WINDOWS		SR
C	14/07/23	VERSION 2 DESIGN		SR
D	24/10/23	ISSUED FOR INFORMATION		SR
E	8/11/23	MOVED UNITS FOR BOUNDARY		SR
F	19/01/23	ISSUED FOR APPROVAL		SR

ADDRESS	DRAWN	PROJECT NO.
29 GLENROY ST THORNTON	SR	MR010
CLIENT	SHEET SIZE	DATE
JUSTINE & MARK WHITCHURCH	A2	

PROJECT	DWG TITLE
GLENROY TOWNHOUSES	DEMOLITION PLAN

- DENOTES EXTENSION TO EXISTING PROPERTY
- DENOTES LANDSCAPING
- DENOTES PAVED AREA
- DENOTES RETAINING WALL

- DENOTES EXISTING COUNCIL SEWER LINES
- DENOTES TRANSMISSION CABLES
- DENOTES EXISTING TO BE REMOVED
- DENOTES PLANTING

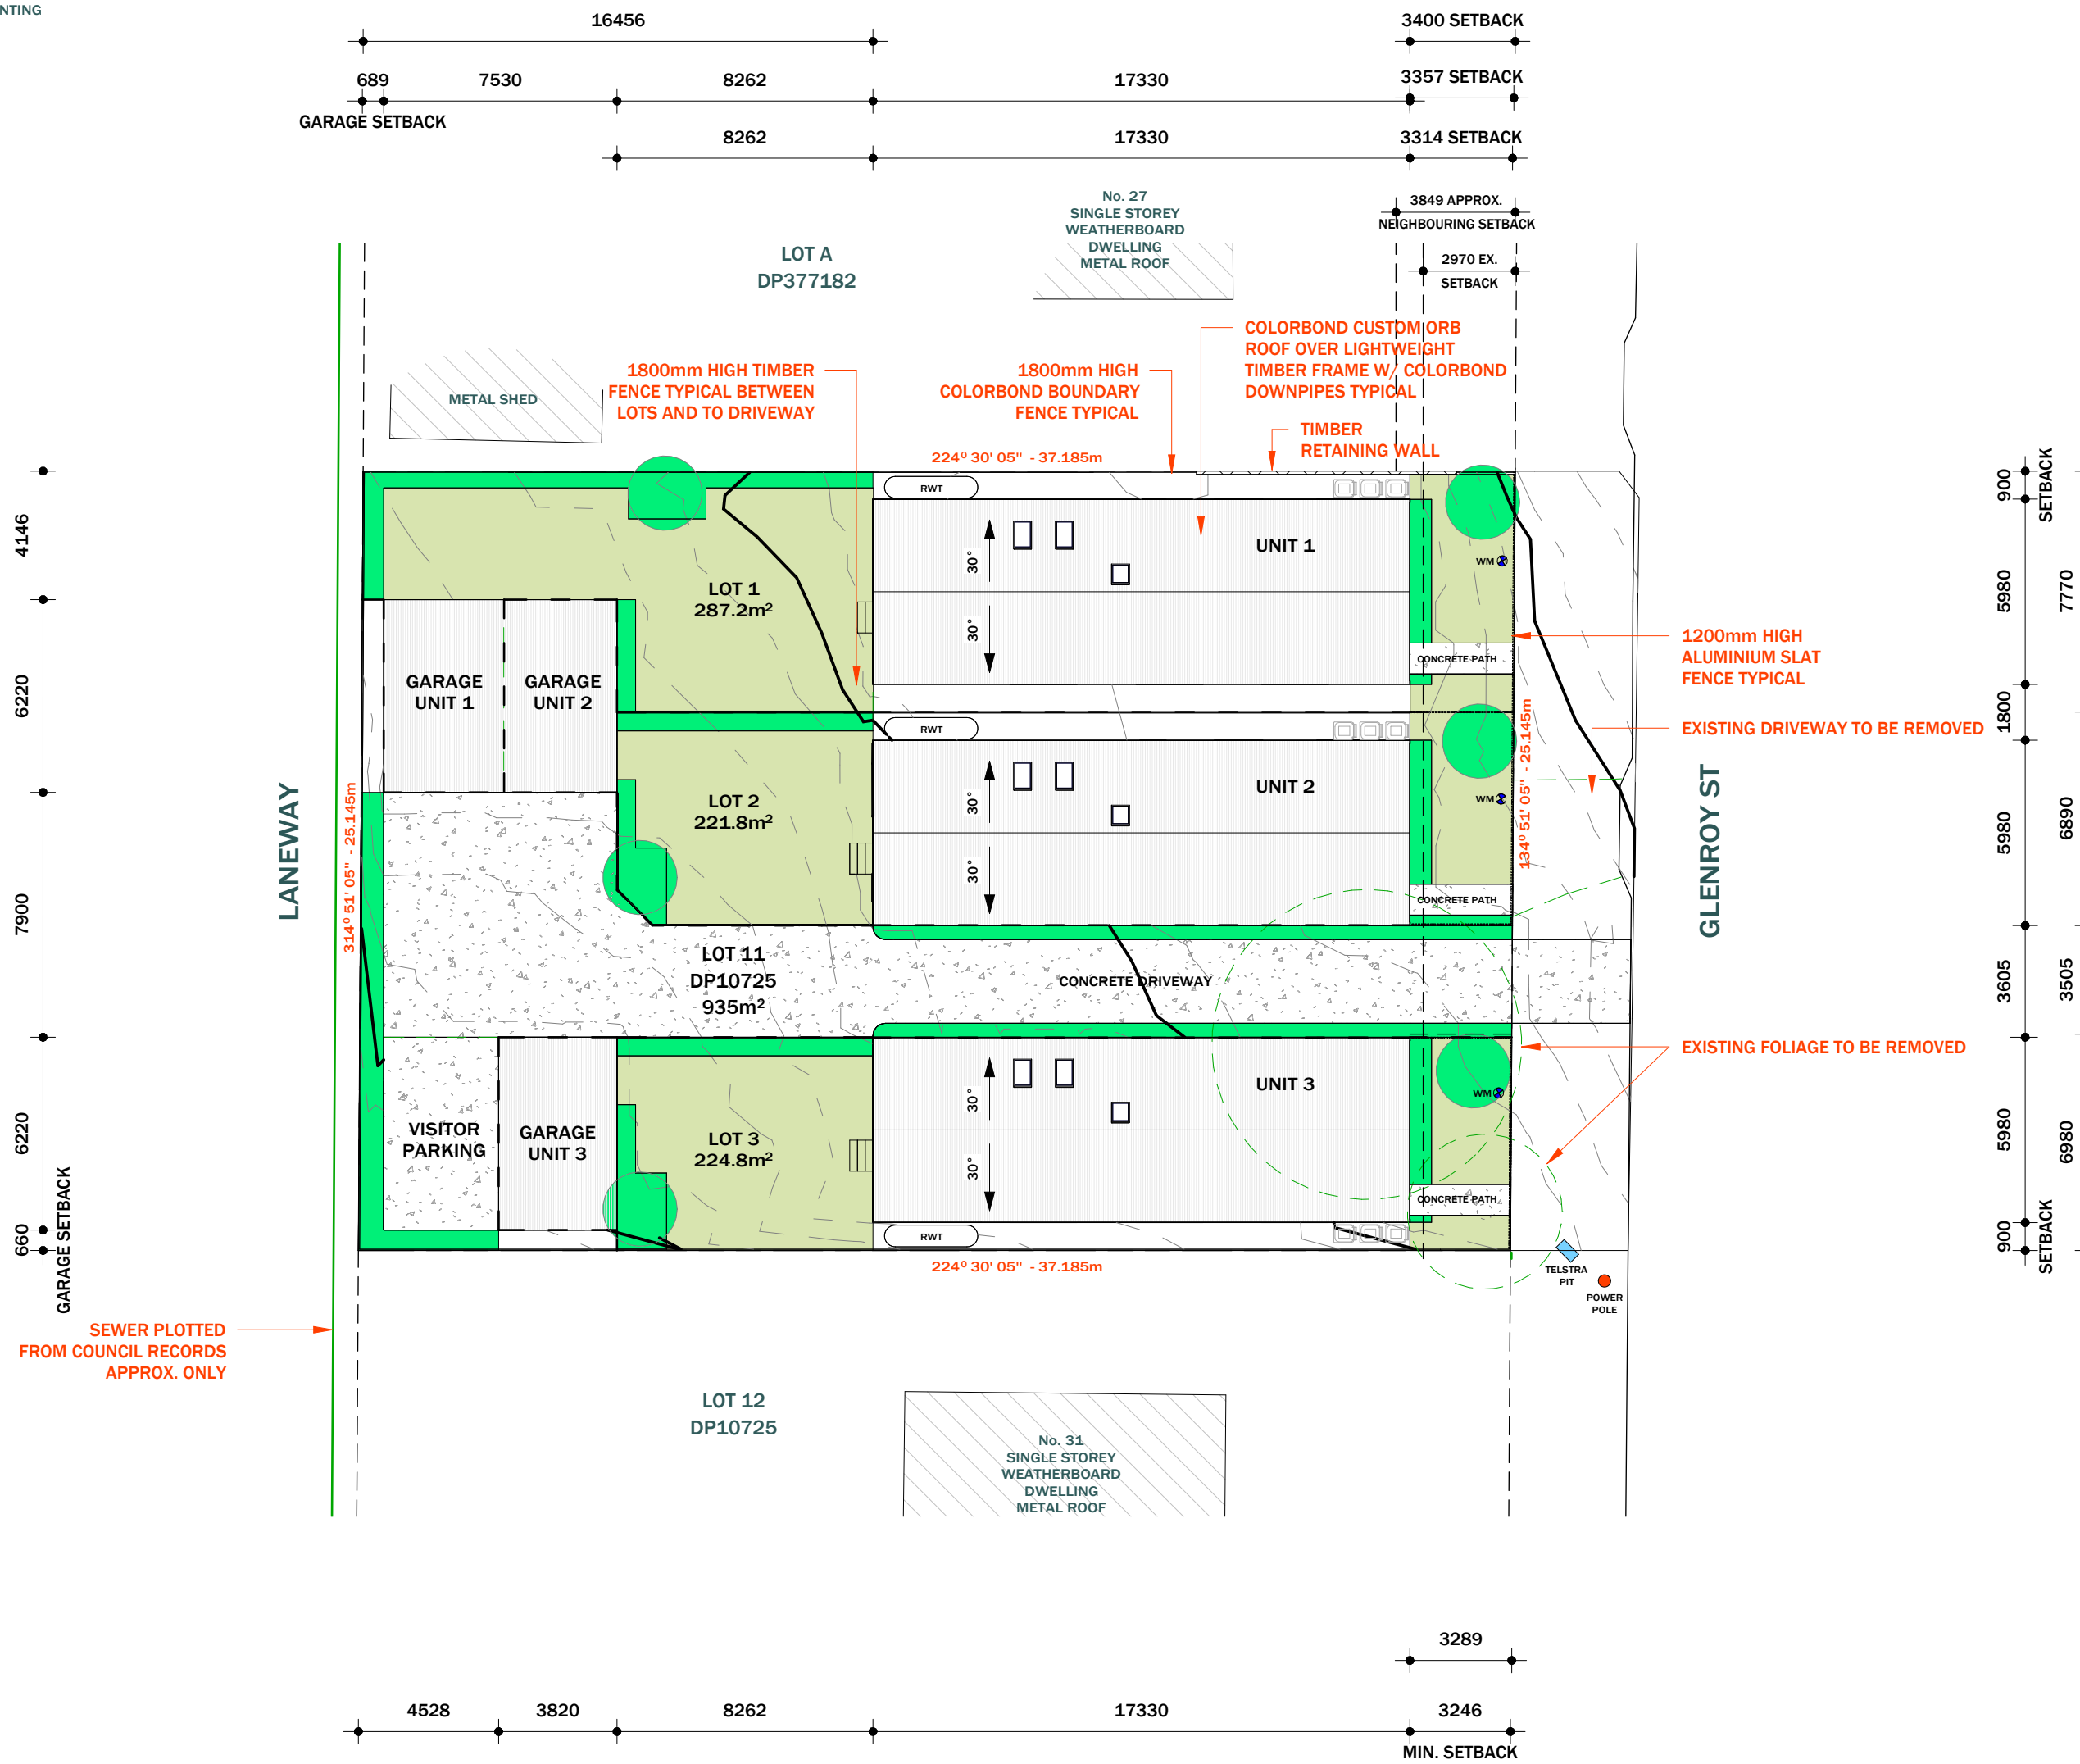

1 SITE PLAN
SCALE: 1 : 200

A: 189 Morgan St Merewether, 2291
P: 0402 739 549
E: studio@revdesign.com.au
W: www.revdesign.com.au


THIS DRAWING SHALL BE READ IN CONJUNCTION WITH ALL OTHER DRAWINGS AND SPECIFICATIONS FOR THE PROJECT. ANY DISCREPANCIES SHALL BE REFERRED TO THE BUILDING DESIGNER FOR CLARIFICATION BEFORE PROCEEDING WITH WORK. ALL DIMENSIONS SHALL BE VERIFIED ON SITE PRIOR TO COMMENCEMENT OF CONSTRUCTION OR FABRICATION ON AND OFF SITE. ALL BUILDING WORK MUST BE CARRIED OUT IN ACCORDANCE WITH THE BUILDING CODE OF AUSTRALIA, ALL RELEVANT AUSTRALIAN STANDARDS, COUNCIL CONSENT AND SPECIALIST CONSULTANTS REPORTS.

REV	DATE	DESCRIPTION	CRF	BY
B	13/06/23	REVISED WINDOWS		SR
C	14/07/23	VERSION 2 DESIGN		SR
D	24/10/23	ISSUED FOR INFORMATION		SR
E	8/11/23	MOVED UNITS FOR BOUNDARY		SR
F	19/01/23	ISSUED FOR APPROVAL		SR

ADDRESS	DRAWN	PROJECT NO.
29 GLENROY ST THORNTON	SR	MR010
CLIENT	SHEET SIZE	DATE
JUSTINE & MARK WHITCHURCH	A2	

PROJECT	DWG TITLE
GLENROY TOWNHOUSES	SITE PLAN

DWG NO.
D101
REV
F

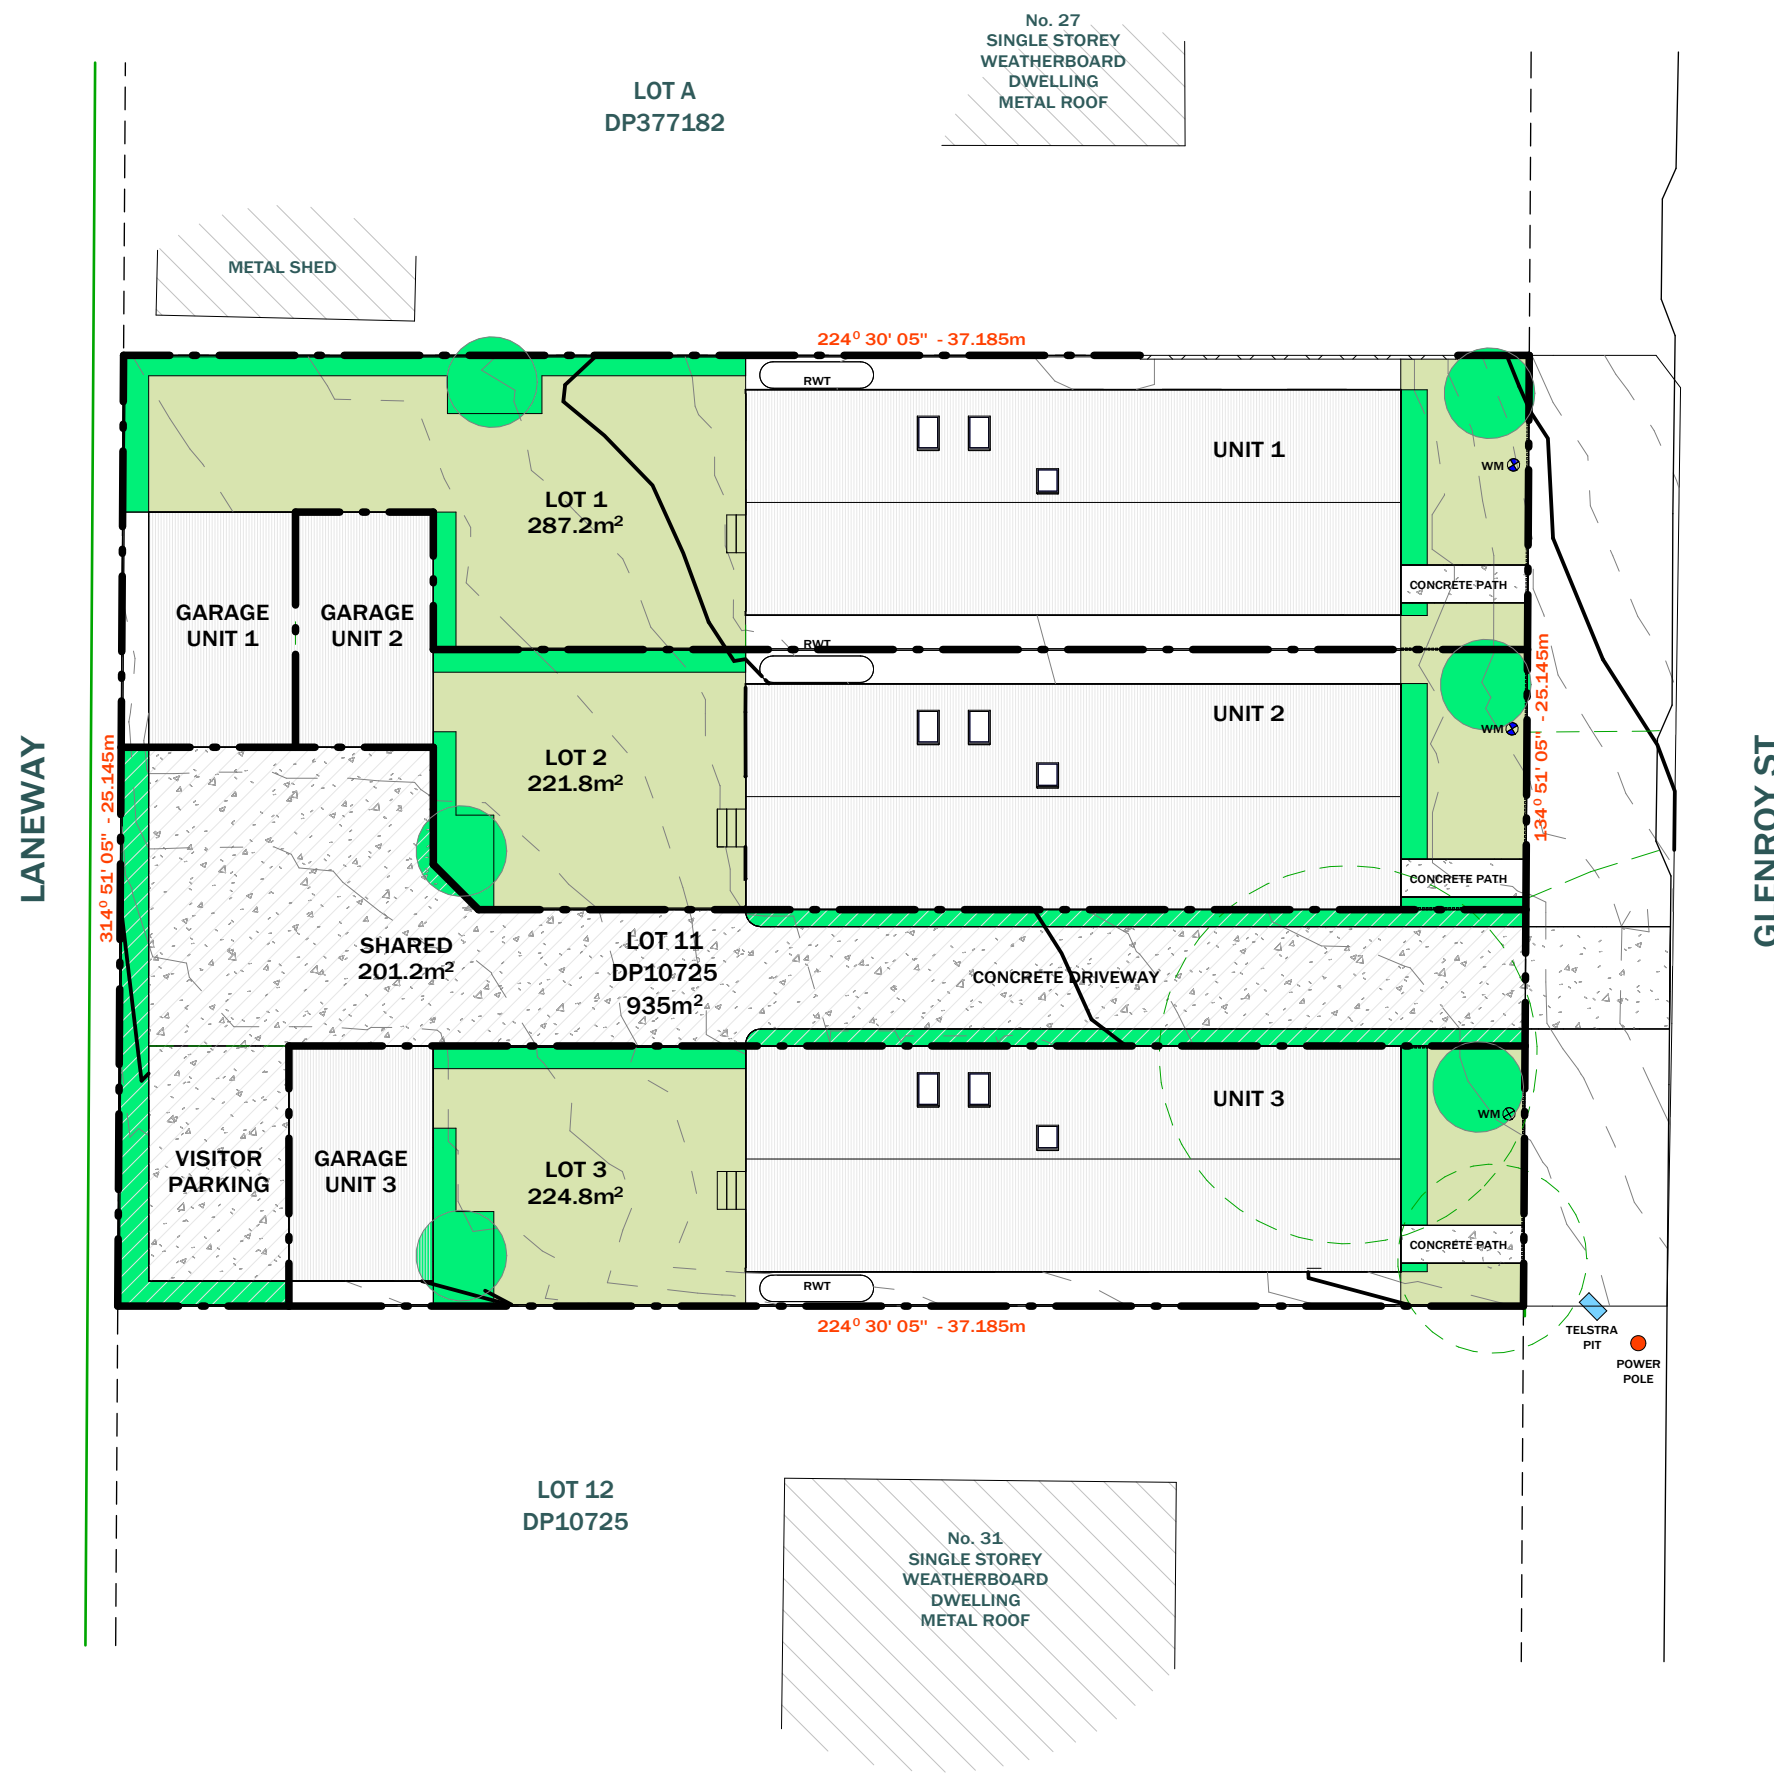

4 SUBDIVISION PLAN - STRATA
SCALE: 1 : 200



THIS DRAWING SHALL BE READ IN CONJUNCTION WITH ALL OTHER DRAWINGS AND SPECIFICATIONS FOR THE PROJECT. ANY DISCREPANCIES SHALL BE REFERRED TO THE BUILDING DESIGNER FOR CLARIFICATION BEFORE PROCEEDING WITH WORK. ALL DIMENSIONS SHALL BE VERIFIED ON SITE PRIOR TO COMMENCEMENT OF CONSTRUCTION OR FABRICATION ON AND OFF SITE. ALL BUILDING WORK MUST BE CARRIED OUT IN ACCORDANCE WITH THE BUILDING CODE OF AUSTRALIA, ALL RELEVANT AUSTRALIAN STANDARDS, COUNCIL CONSENT AND SPECIALIST CONSULTANTS REPORTS.


REV	DATE	DESCRIPTION	CRF	BY
D	24/10/23	ISSUED FOR INFORMATION		SR
E	8/11/23	MOVED UNITS FOR BOUNDARY		SR
F	19/01/23	ISSUED FOR APPROVAL		SR

ADDRESS	DRAWN	PROJECT NO.
29 GLENROY ST THORNTON	SR	MR010
CLIENT	SHEET SIZE	DATE
JUSTINE & MARK WHITCHURCH	A2	10/10/23


PROJECT	DWG TITLE
GLENROY TOWNHOUSES	SUBDIVISION PLAN - STRATA

DWG NO.
D104
REV
F

EXTERNAL FINISHES

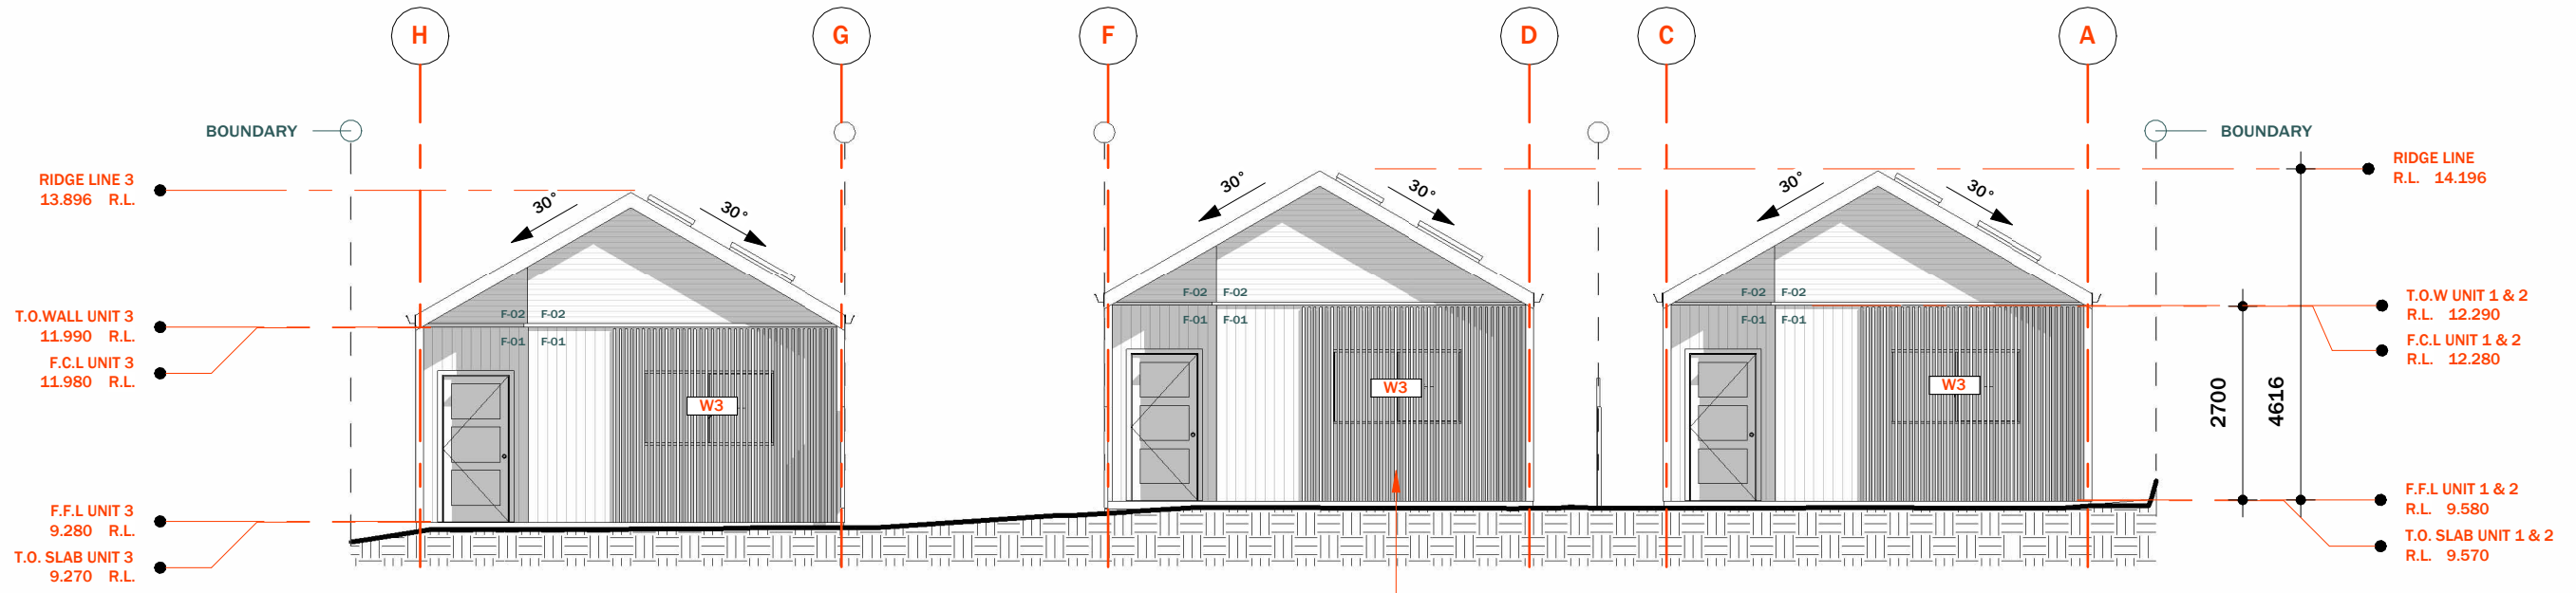

1 NORTH EAST ELEVATION
SCALE: 1 : 100

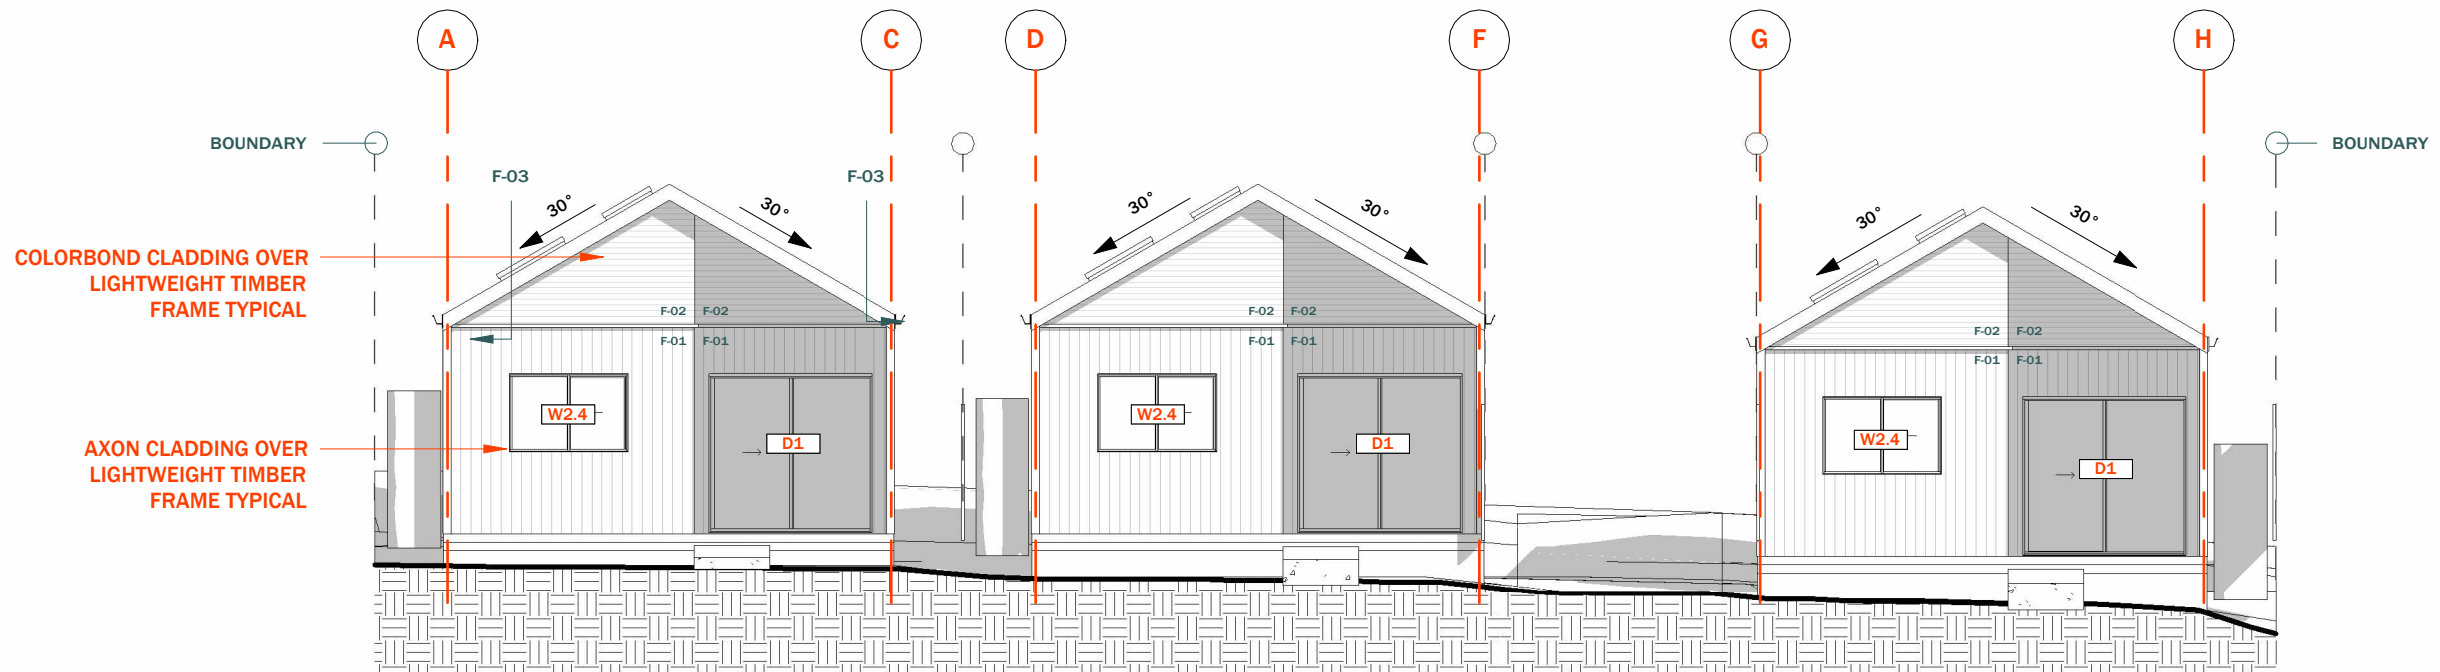

2 SOUTH WEST ELEVATION
SCALE: 1 : 100



THIS DRAWING SHALL BE READ IN CONJUNCTION WITH ALL OTHER DRAWINGS AND SPECIFICATIONS FOR THE PROJECT. ANY DISCREPANCIES SHALL BE REFERRED TO THE BUILDING DESIGNER FOR CLARIFICATION BEFORE PROCEEDING WITH WORK. ALL DIMENSIONS SHALL BE VERIFIED ON SITE PRIOR TO COMMENCEMENT OF CONSTRUCTION OR FABRICATION ON AND OFF SITE. ALL BUILDING WORK MUST BE CARRIED OUT IN ACCORDANCE WITH THE BUILDING CODE OF AUSTRALIA, ALL RELEVANT AUSTRALIAN STANDARDS, COUNCIL CONSENT AND SPECIALIST CONSULTANTS REPORTS.

REV	DATE	DESCRIPTION	CRF	BY
B	13/06/23	REVISED WINDOWS	SR	
C	14/07/23	VERSION 2 DESIGN	SR	
D	24/10/23	ISSUED FOR INFORMATION	SR	
E	8/11/23	MOVED UNITS FOR BOUNDARY	SR	
F	19/01/23	ISSUED FOR APPROVAL	SR	

ADDRESS
29 GLENROY ST THORNTON

CLIENT
JUSTINE & MARK WHITCHURCH

DRAWN
SR

PROJECT NO.
MR010

SHEET SIZE
A3

DATE


PROJECT
GLENROY TOWNHOUSES

DWG TITLE
ELEVATIONS - NE & SW


DWG NO.
D201

REV
F

EXTERNAL FINISHES

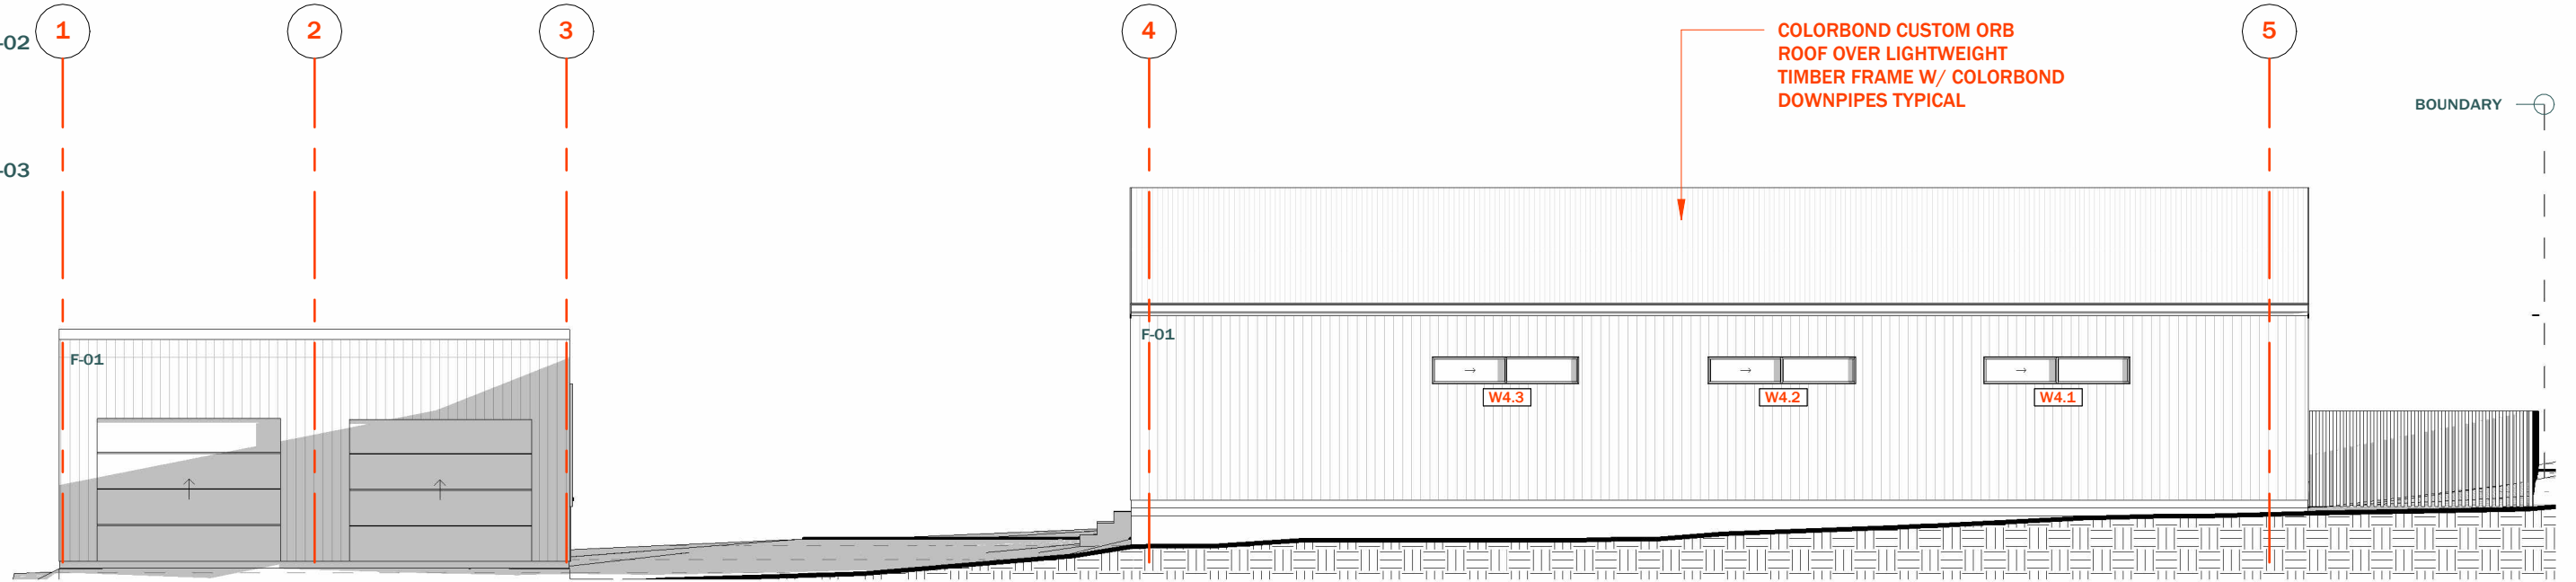

3 SOUTH EAST ELEVATION
SCALE: 1 : 100

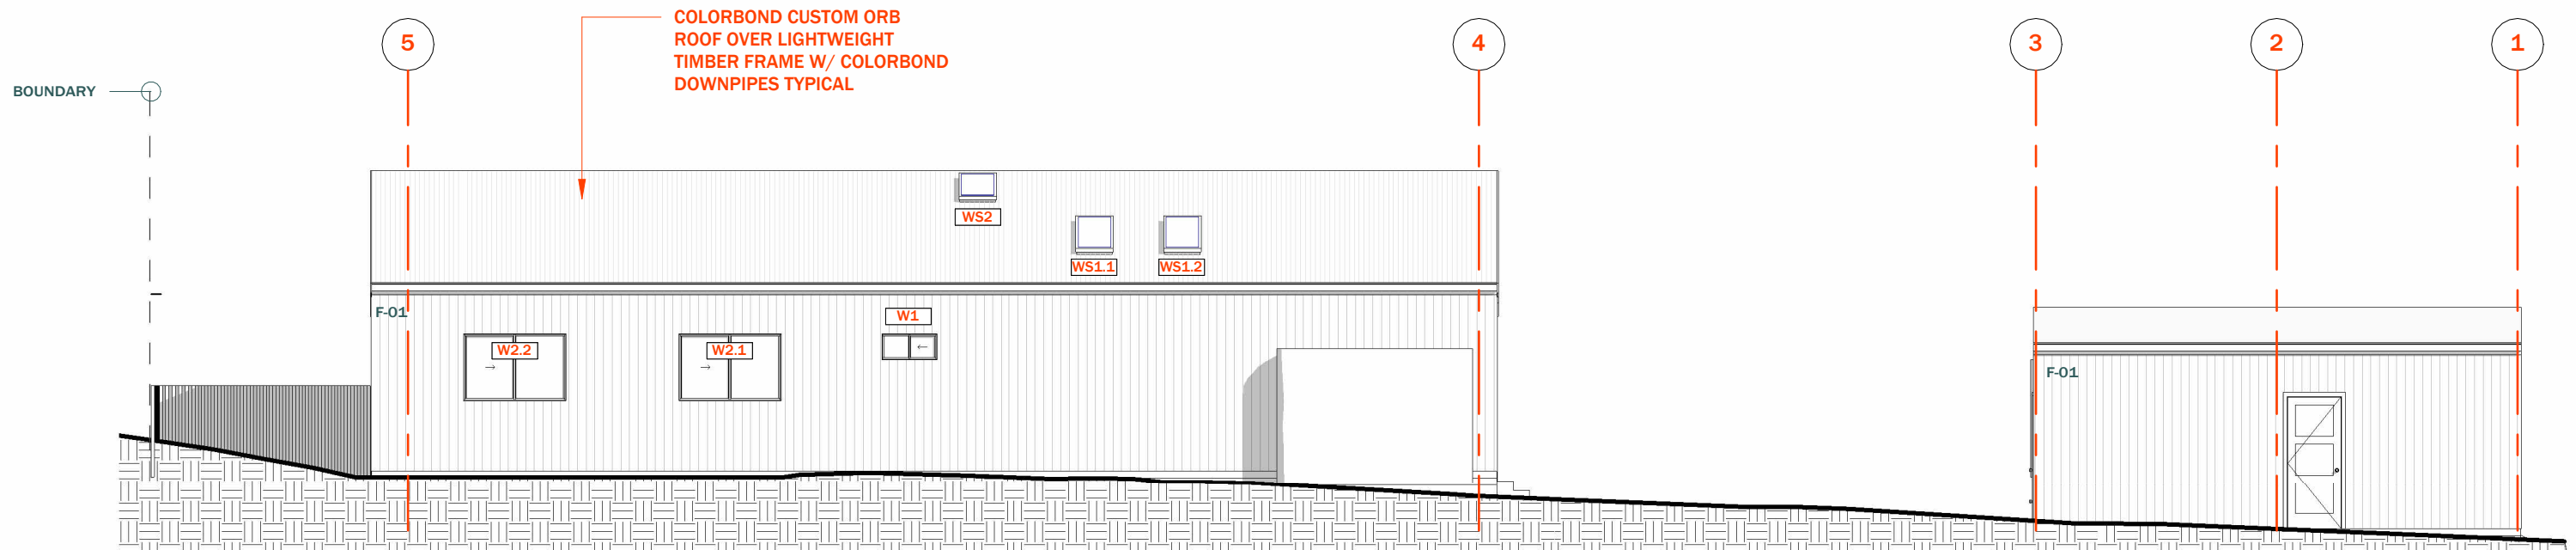

4 NORTH WEST ELEVATION
SCALE: 1 : 100

THIS DRAWING SHALL BE READ IN CONJUNCTION WITH ALL OTHER DRAWINGS AND SPECIFICATIONS FOR THE PROJECT. ANY DISCREPANCIES SHALL BE REFERRED TO THE BUILDING DESIGNER FOR CLARIFICATION BEFORE PROCEEDING WITH WORK. ALL DIMENSIONS SHALL BE VERIFIED ON SITE PRIOR TO COMMENCEMENT OF CONSTRUCTION OR FABRICATION ON AND OFF SITE. ALL BUILDING WORK MUST BE CARRIED OUT IN ACCORDANCE WITH THE BUILDING CODE OF AUSTRALIA, ALL RELEVANT AUSTRALIAN STANDARDS, COUNCIL CONSENT AND SPECIALIST CONSULTANTS REPORTS.

REV	DATE	DESCRIPTION	CRF	BY	ADDRESS	DRAWN	PROJECT NO.	PROJECT	DWG NO.
B	13/06/23	REVISED WINDOWS		SR	29 GLENROY ST THORNTON	SR	MR010	GLENROY TOWNHOUSES	D202
C	14/07/23	VERSION 2 DESIGN		SR					
D	24/10/23	ISSUED FOR INFORMATION		SR	CLIENT JUSTINE & MARK WHITCHURCH	SHEET SIZE A3	DATE	DWG TITLE ELEVATIONS - SE & NW	REV F
E	8/11/23	MOVED UNITS FOR BOUNDARY		SR					
F	19/01/23	ISSUED FOR APPROVAL		SR					