
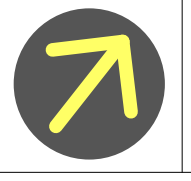


GRANT STREET


A
Revision
Issued for DA approval
Amendment
PB
By
4/4/24
Date

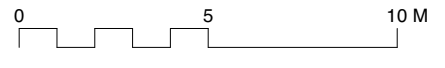

Architects
Becerra

The Grace Building
G01, 1 Layton Street
Camperdown NSW 2050
Cnr Pyrmont Bridge Road & Mallett Street
t 02 9557 2288
f 02 9557 2287
w www.archb.com.au
Registered Architect 5387
ABN 87 123 916 807


Project	RESIDENTIAL DEVELOPMENT	Drawn By	RL	Dwg Date:	Oct 2023	Project No.	2350
Client	BROWN COMMERCIAL	Checked By	AB	Scale	1:200@A3	Drawing No.	A101
Title	SITE PLAN / ROOF PLAN					Rev	A

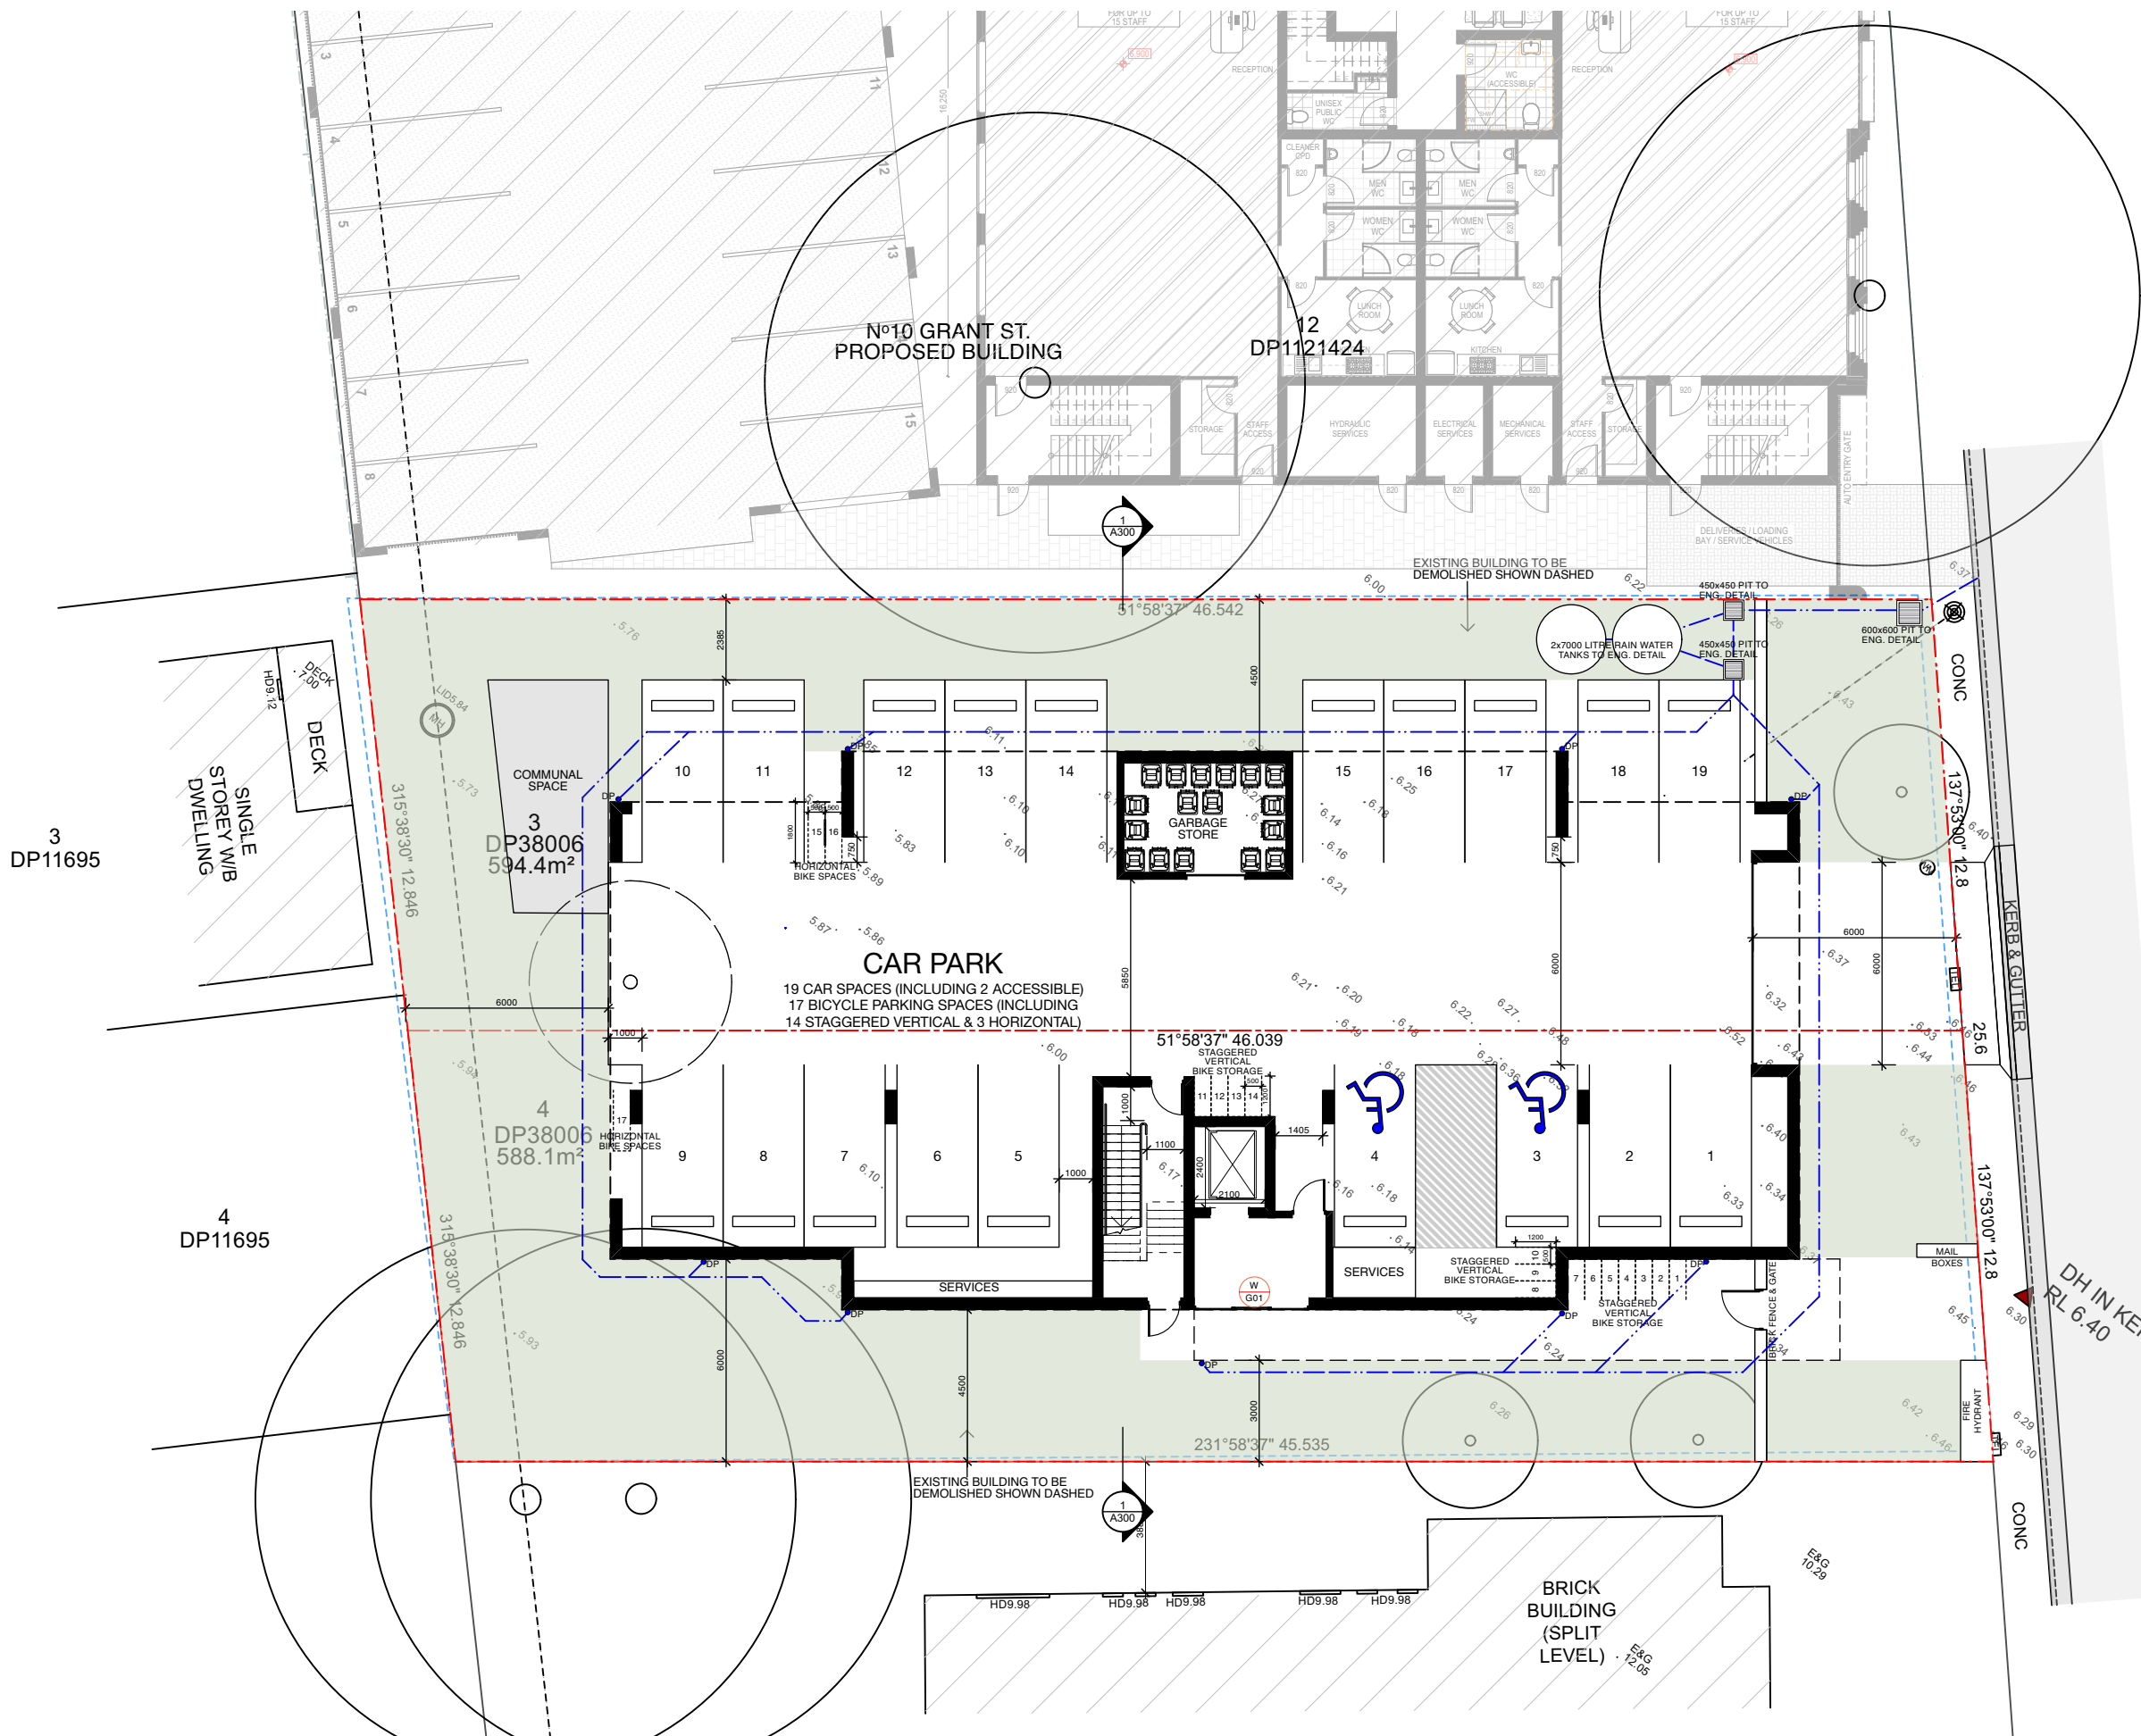

GRANT STREET

A Issued for DA approval
Revision Amendment

PB 4/4/24
By Date

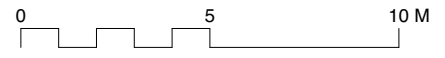

Architects
ecerra

The Grace Building
G01, 1 Layton Street
Camperdown NSW 2050
Cnr Pyrmont Bridge Road & Mallett Street
t 02 9557 2288
f 02 9557 2287
w www.archb.com.au
Registered Architect 5387
ABN 87 123 916 807

Project	NEW RESIDENTIAL DEVELOPMENT 6-8 GRANT ST MAITLAND	Drawn By	RL	Dwg Date:	Oct 2023	Project No.	2350
Client	BROWN COMMERCIAL	Checked By	AB	Scale	1:200@A3	Drawing No.	A102
Title	GROUND FLOOR PLAN					Rev	A




SOUTH ELEVATION

FINISHES LEGEND

- 1FB** FACE BRICK DARK BRICK
- 2FB** FACE BRICK LIGHT BRICK
- CL** FC CLADDING
- RP** RENDER + PAINT FINISH
- RP1** RENDER + PAINT FINISH
- MR** METAL ROOFING



NORTH ELEVATION - GRANT STREET

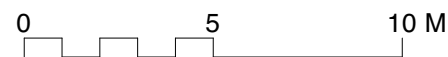

The Grace Building
G01, 1 Layton Street
Camperdown NSW 2050
Cnr Pymont Bridge Road & Mallett Street
t 02 9557 2288
f 02 9557 2287
w www.archb.com.au
Registered Architect 5387
ABN 87 123 916 807

Project	RESIDENTIAL DEVELOPMENT 6-8 GRANT ST MAITLAND	Drawn By PB	Dwg Date: Feb 2024	Project No. 2350
Client	BROWN COMMERCIAL	Checked By AB	Scale 1:200@A3	Drawing No. Rev A201 A
Title	NORTH & SOUTH ELEVATIONS			

FINISHES LEGEND	
1FB	FACE BRICK DARK BRICK
2FB	FACE BRICK LIGHT BRICK
CL	FC CLADDING
RP	RENDER + PAINT FINISH
RP1	RENDER + PAINT FINISH
MR	METAL ROOFING




WEST ELEVATION



EAST ELEVATION

A Issued for DA approval
Revision Amendment

PB By
Date 4/4/24

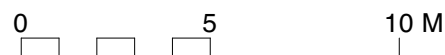

The Grace Building
G01, 1 Layton Street
Camperdown NSW 2050
Cnr Pyrmont Bridge Road & Mallett Street
t 02 9557 2288
f 02 9557 2287
w www.archb.com.au
Registered Architect 5387
ABN 87 123 916 807

Project	RESIDENTIAL DEVELOPMENT 6-8 GRANT ST MAITLAND	Drawn By PB	Dwg Date: Feb 2024	Project No. 2350
Client	BROWN COMMERCIAL	Checked By AB	Scale 1:200@A3	Drawing No. Rev A202 A
Title	EAST & WEST ELEVATIONS			