

PROPOSED ALTERATIONS & ADDITIONS

1:100

NOTES

COPYRIGHT RESERVED 2005 ©

CLIENT :

SARROFF, SARROFF & SARROFF PTY. LTD.

ADDRESS :

LOT 81 D.P.556632
22 PATERSON ROAD
BOLWARRA

www.dialbeforeyoudig.com.au




DRAWING TITLE :

BOLWARRA GENERAL STORE


DATE	FEB.. 2024	SCALE	1:100
SH. No.	2 of 4	ISSUE	A B C D

AMENDMENTS

A	16/02/2024	PRELIMINARY ISSUE
B	03/03/2024	REVISED ISSUE
C	06/07/2024	ALTERATIONS AND ADDITIONS ADDED
D	08/08/2024	ELEVATION & SECTIONS ADDED

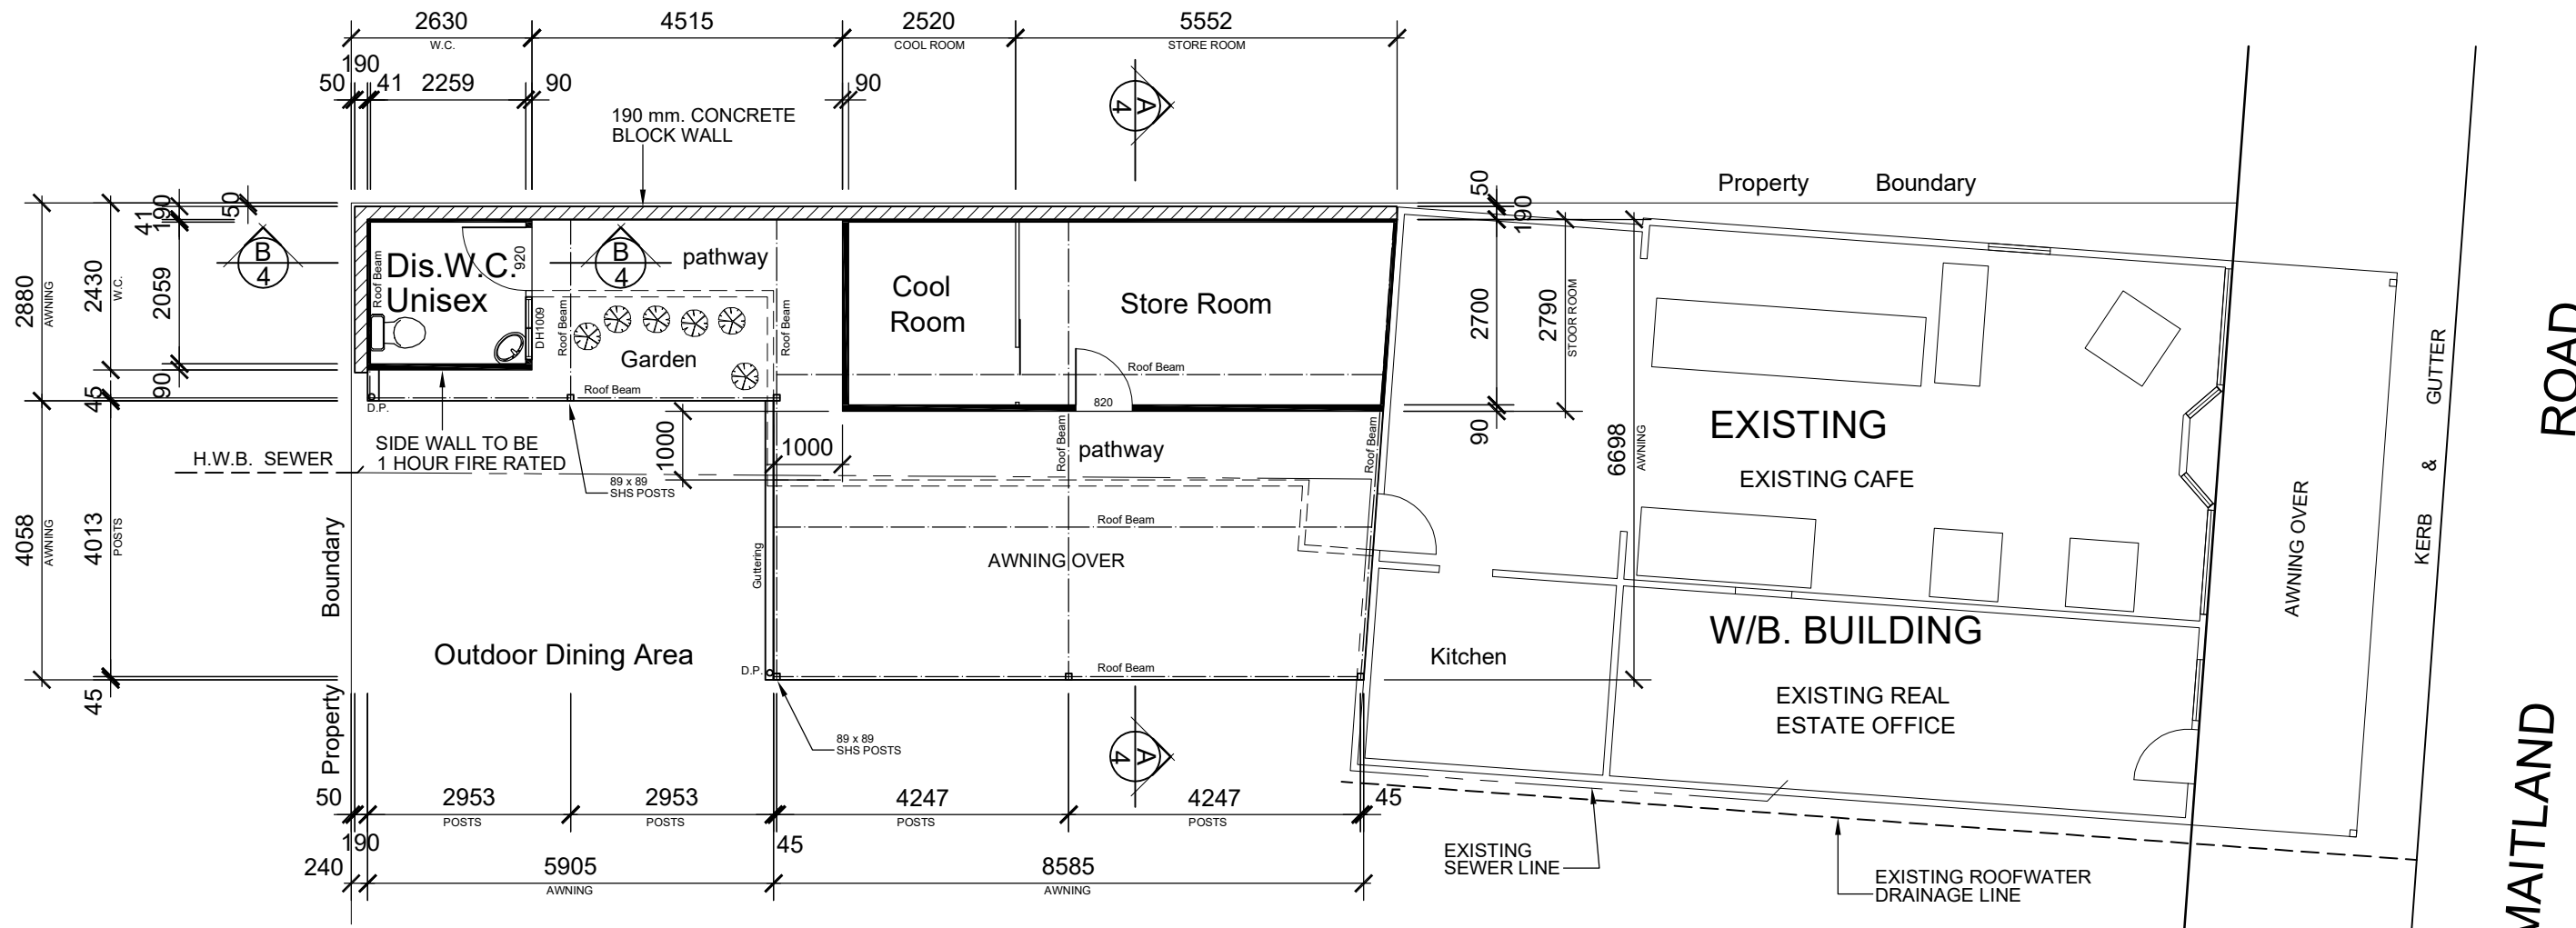

PROPOSED FLOOR PLAN 1 : 100

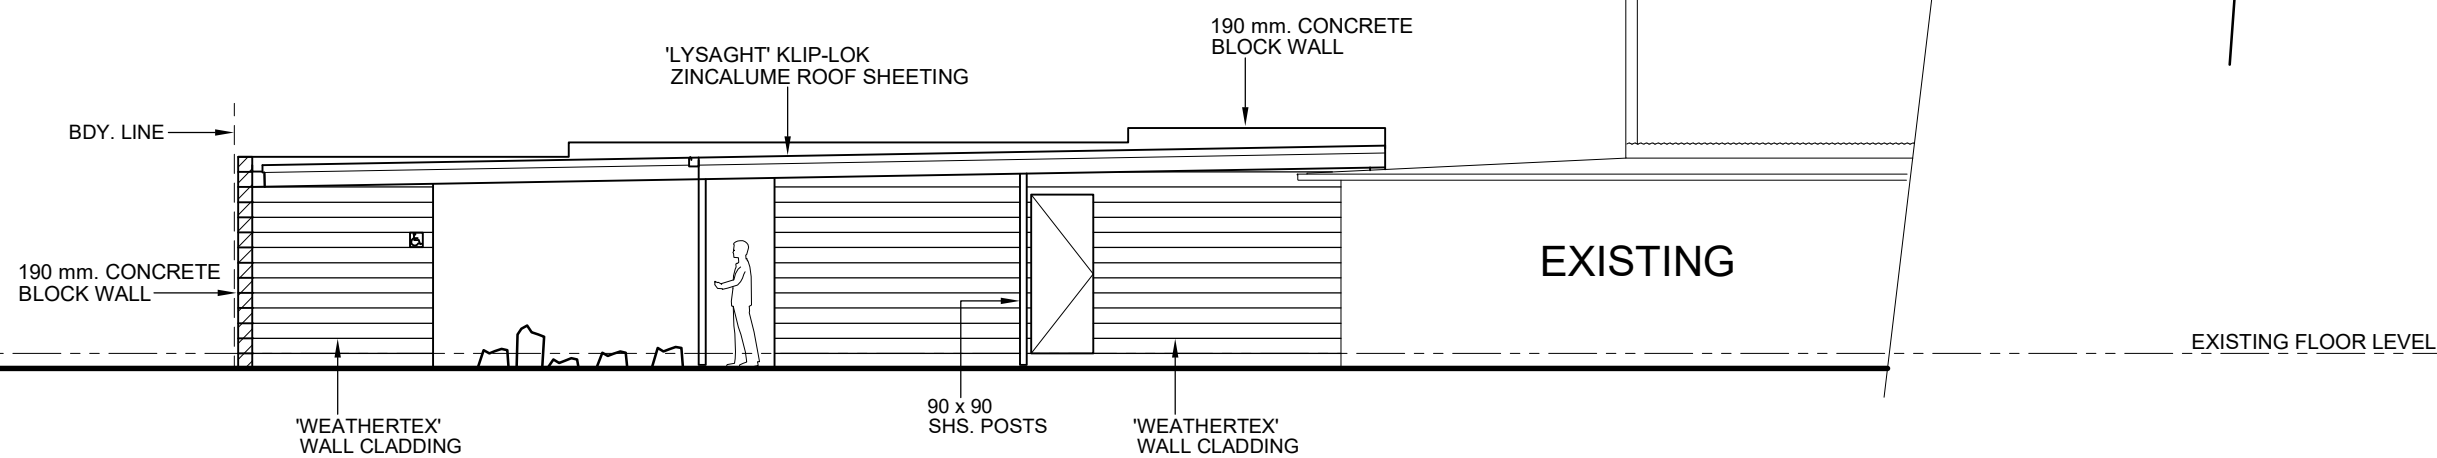

ELEVATION 1 : 100

NOTES

COPYRIGHT RESERVED 2005 ©

CLIENT :

SARROFF, SARROFF & SARROFF PTY. LTD.

ADDRESS :

**LOT 81 D.P.556632
22 PATERSON ROAD
BOLWARRA**

www.dialbeforeyoudig.com.au



DRAWING TITLE :

BOLWARRA GENERAL STORE

DATE FEB.. 2024 SCALE 1 : 100

SH. No. 3 Of 4 ISSUE A B C D

AMENDMENTS

A	16/02/2024	PRELIMINARY ISSUE
B	03/03/2024	REVISED ISSUE
C	06/07/2024	ALTERATIONS AND ADDITIONS ADDED
D	08/08/2024	ELEVATION & SECTIONS ADDED