



DAISY STREET

41.295M

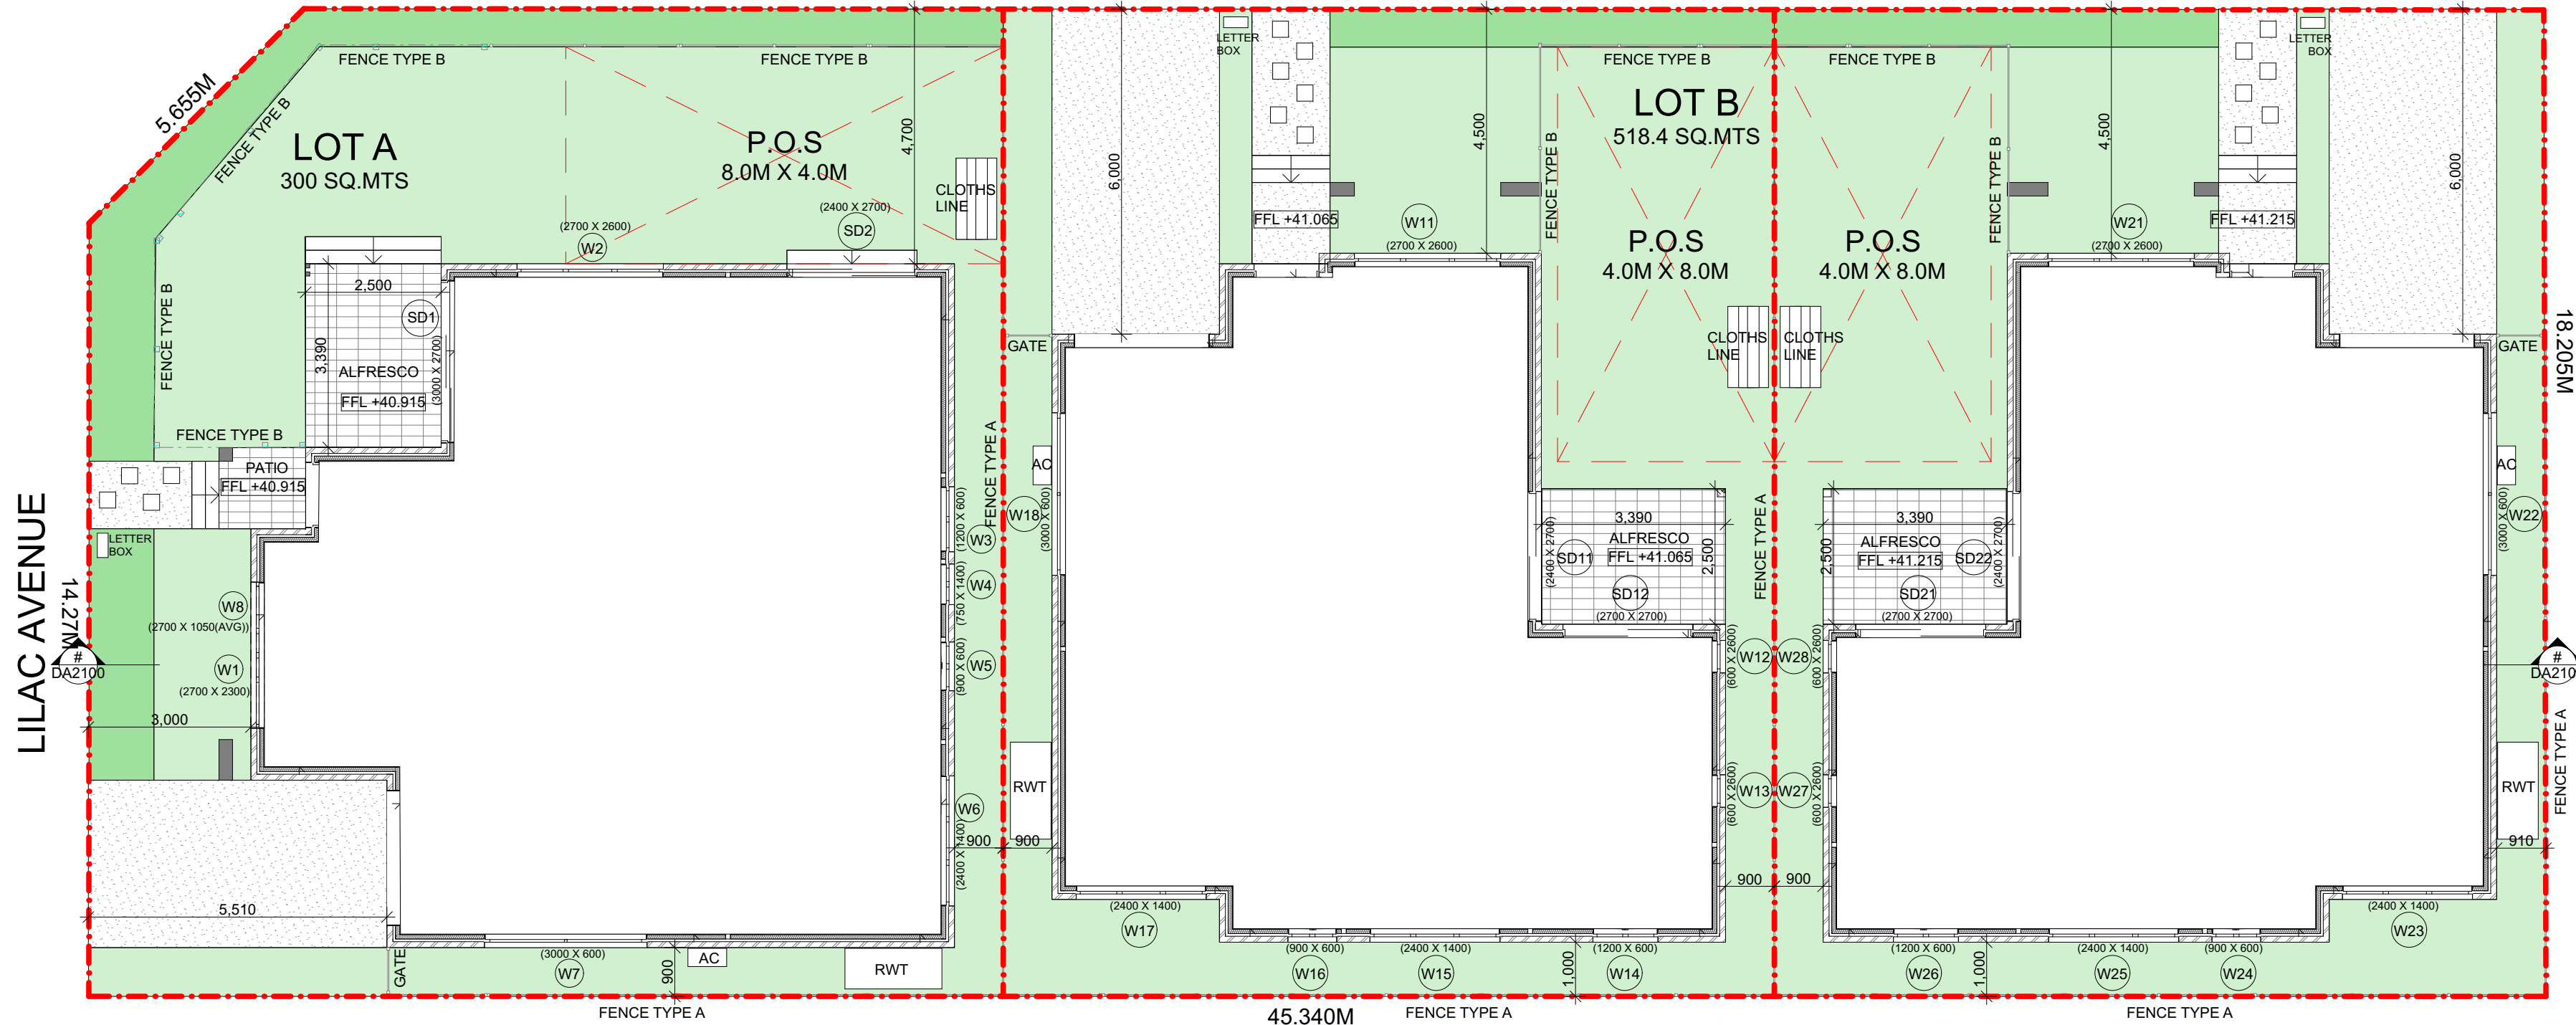

Ground Floor Plan

Scale 1:100

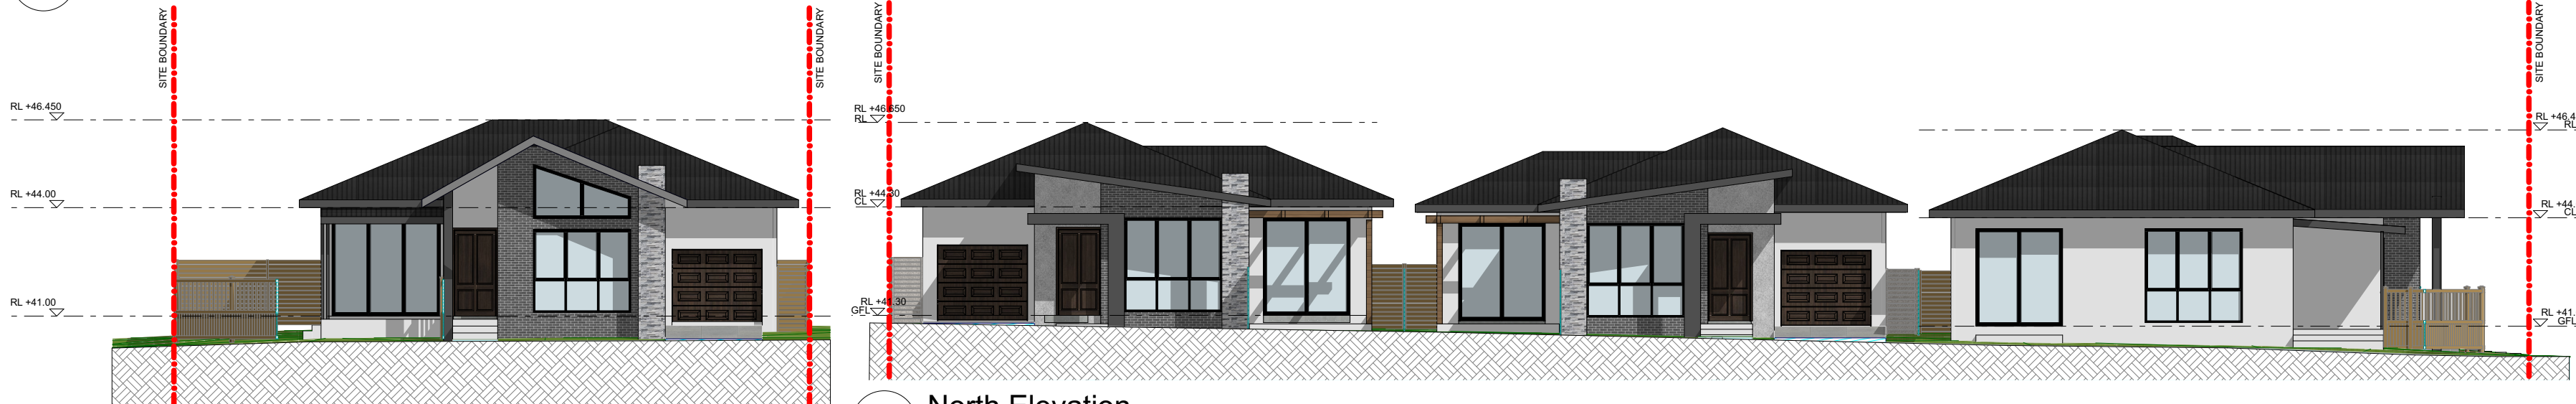


West Elevation

Scale 1:150

North Elevation

Scale 1:150

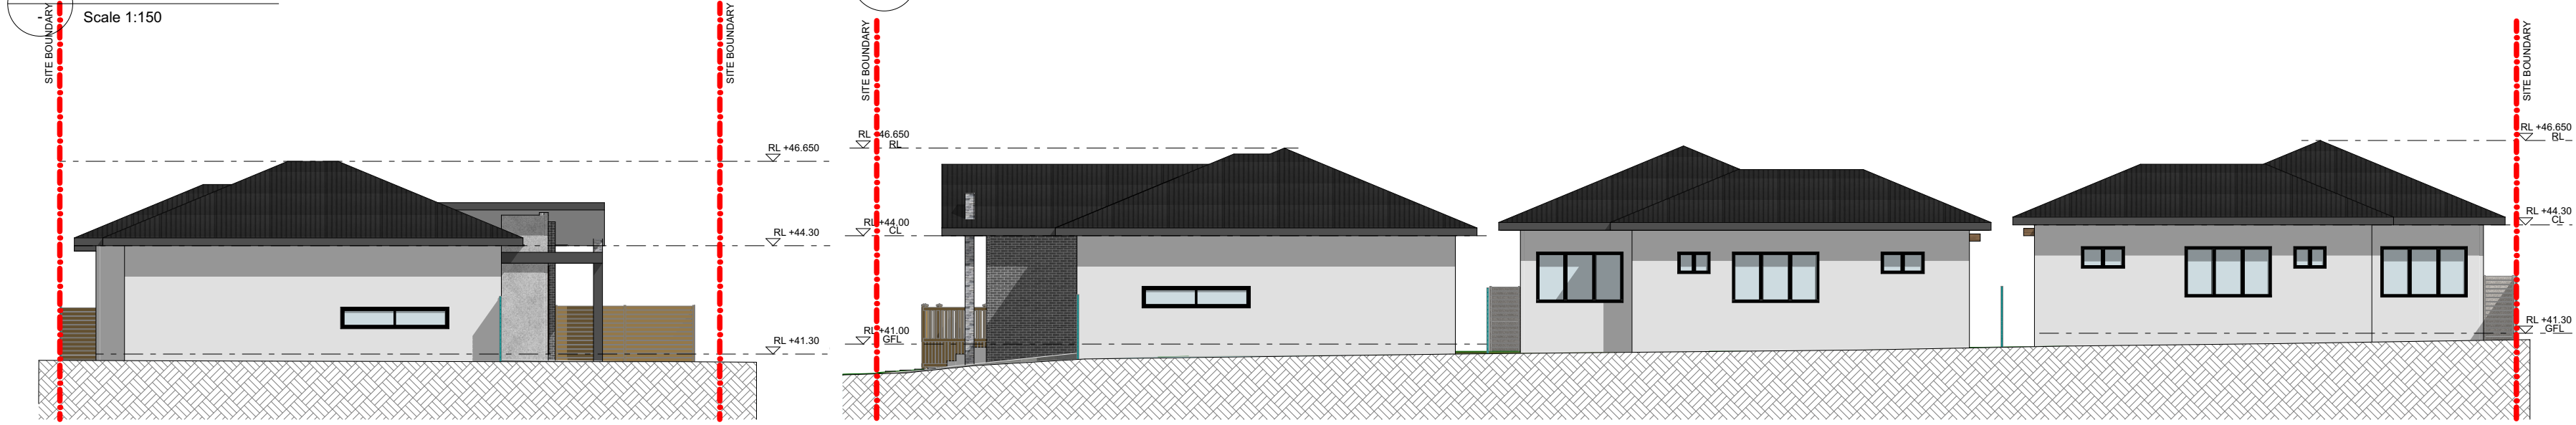


East Elevation

Scale 1:150

South Elevation

Scale 1:150

A	20.12.2024	DRAFT
NA	00/00/0000	Work in progress
No	Initial	DATE
		REVISION DETAILS

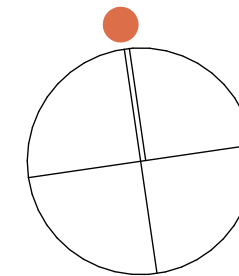

CLIENT
SIVE PRASAD KAMMA
68 Lilac avenue, Lochinvar NSW

PROJECT
RESIDENTIAL DWELLING
68 LILAC AVENUE, LOCHINVAR NSW

DRAWING TITLE
NOTIFICATION PLAN

PROJECT No	DRAWING No	REVISION
24028	A3000	A
DRAWING SCALE	SHEET SIZE	DRAWN
As Shown	A2	KR
CHECKED	DATE	
KR	28/01/2025	

K2 DESIGN STUDIO
75/421-473
Pacific Highway
Artarmon NSW 2064

T. 0426 563 262
E. kalyanrajug@gmail.com

K2

DA SUBMISSION