
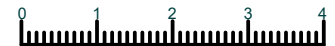


# HIGH STREET

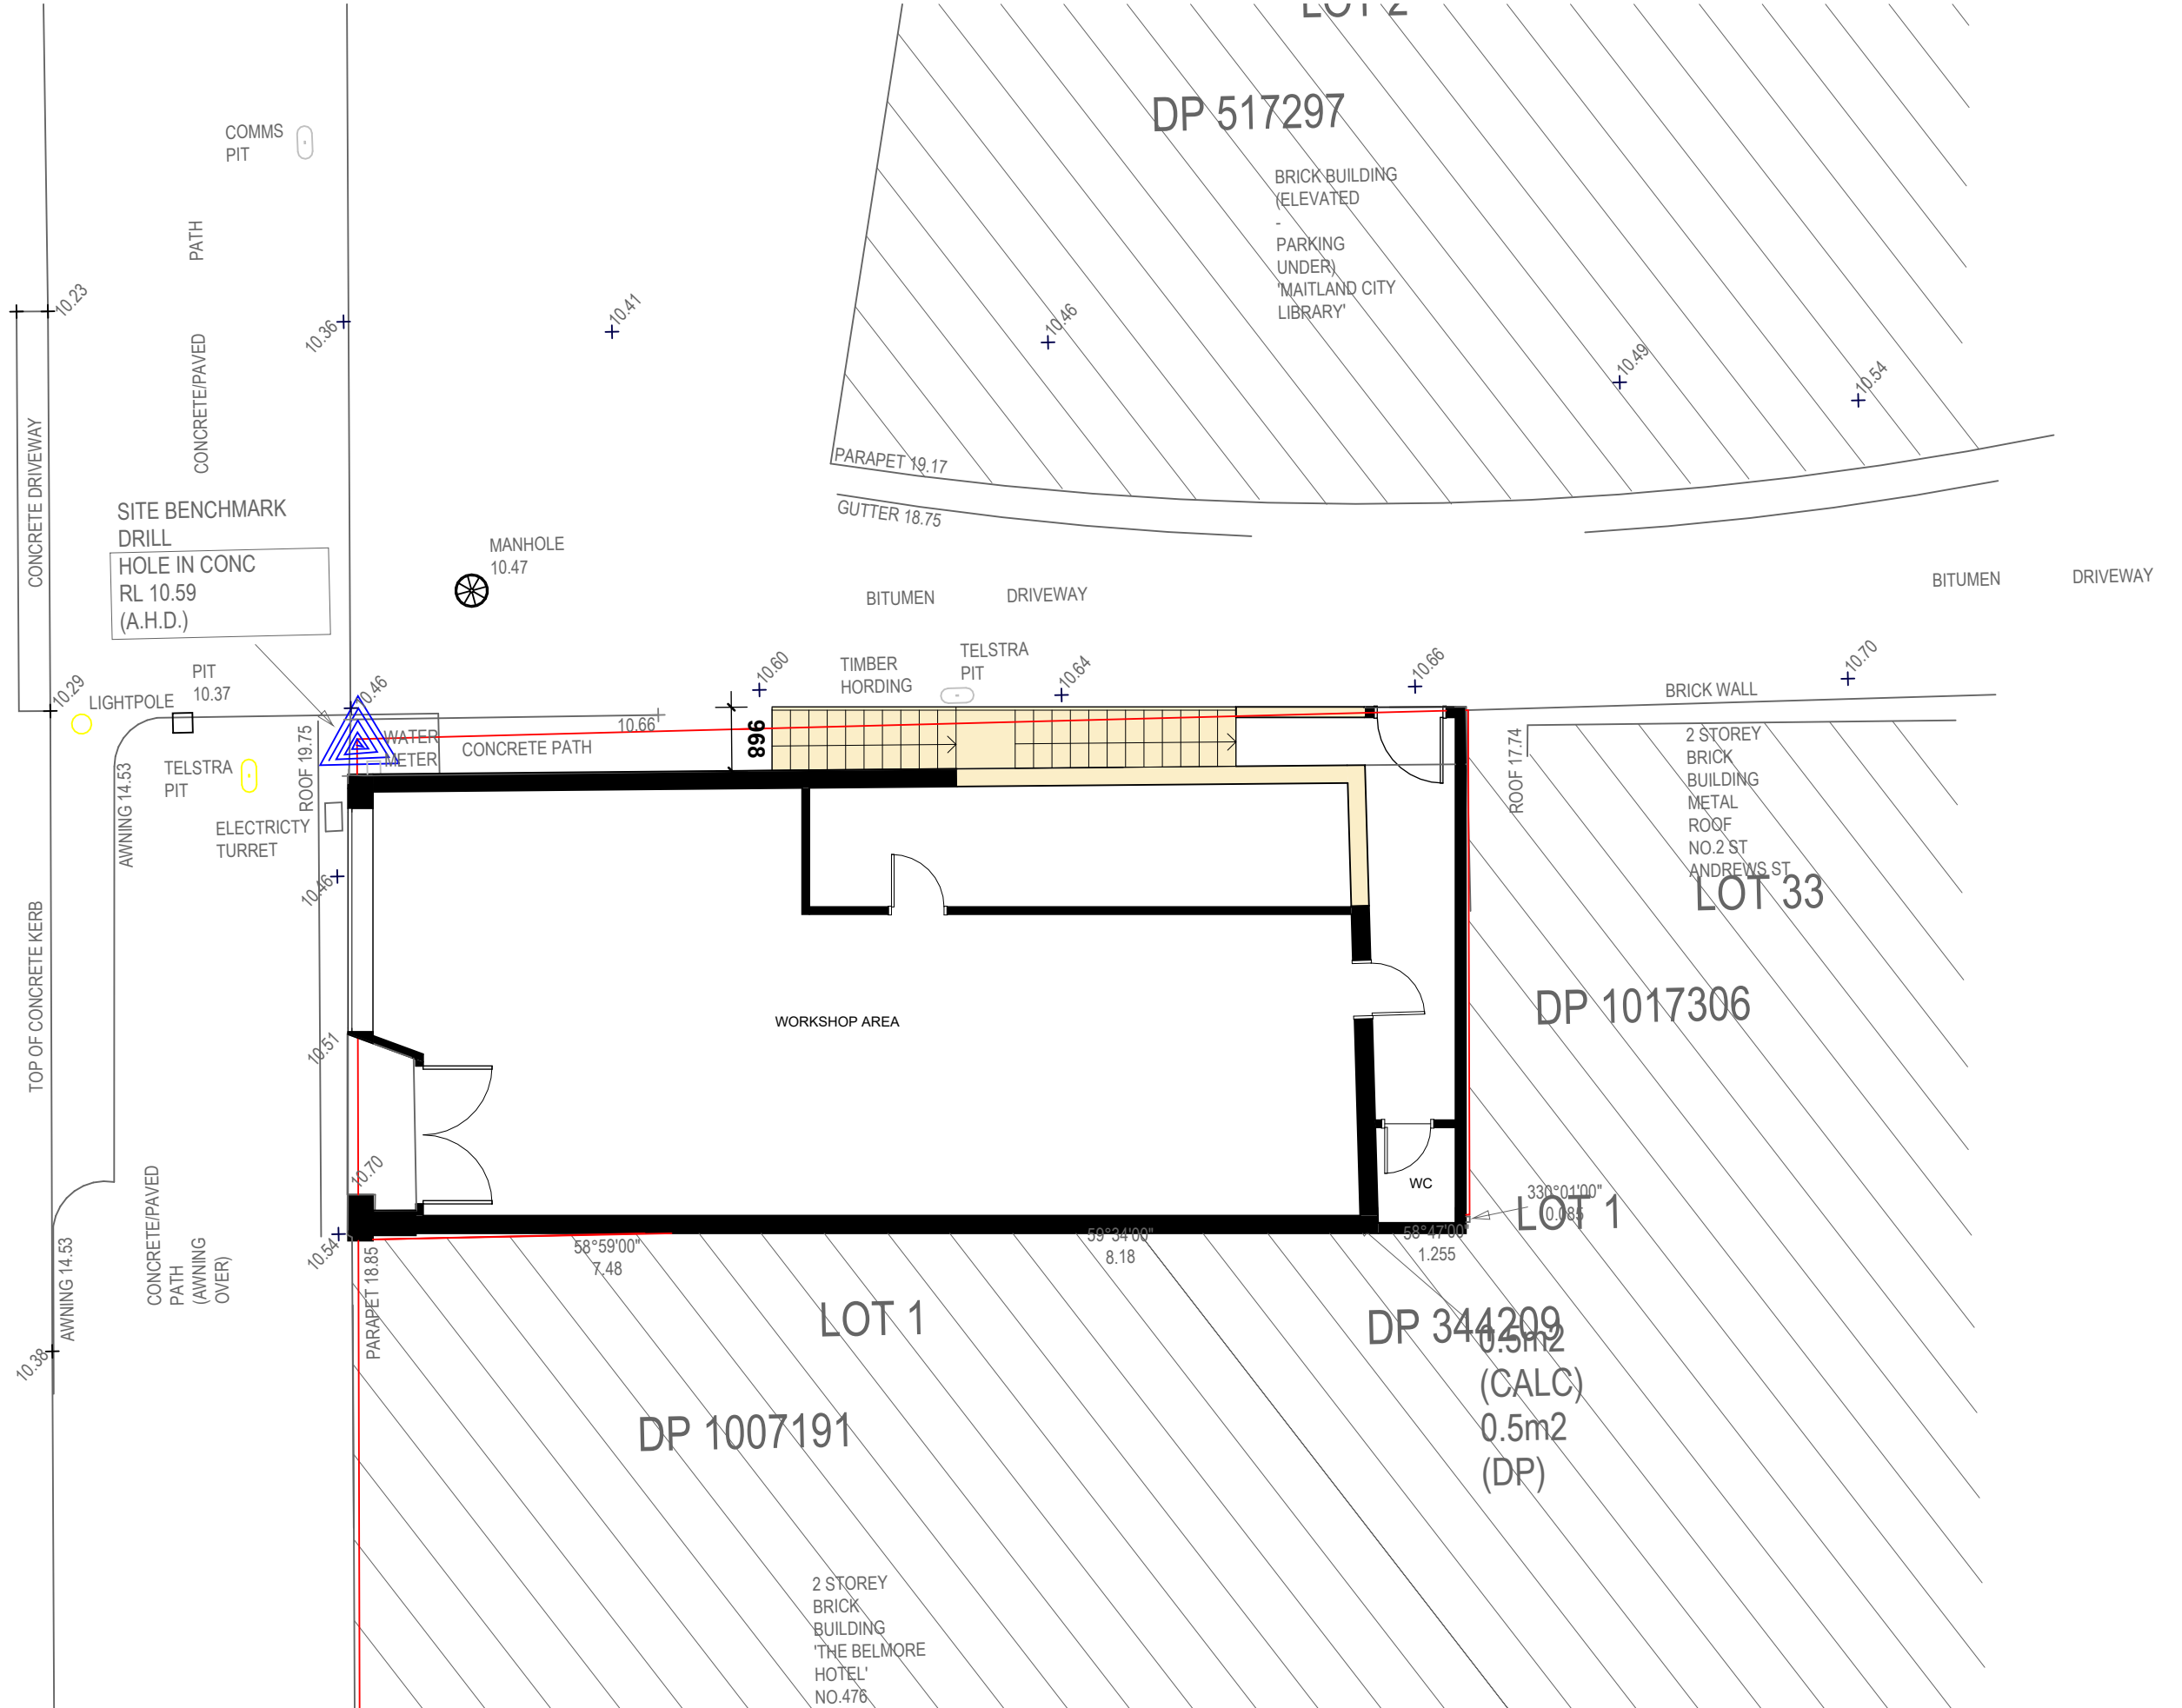

AMENDMENTS	

THE WORK IS TO BE COMPLETED WITH THE BUILDING CODE OF AUSTRALIA, SAA CODES AND RELEVANT BY LAWS  
 THE BUILDING MANUFACTURER SHALL CHECK AND VERIFY ALL DIMENSIONS, RL GROUND LINES AND CONSTRUCTION METHODS PRIOR TO COMMENCEMENT OF WORK.  
 PREFERENCES OF DIMENSIONED MEASUREMENTS TO BE TAKEN OVER SCALED MEASUREMENTS.  
 THESE DRAWINGS HAVE BEEN PREPARED BY CORONA PROJECTS AND REMAIN THE PROPERTY OF THE ABOVE NAMED PARTY.  
 THESE DRAWINGS ARE NOT TO BE USED IN ANY WAY WITHOUT THE PERMISSION OF CORONA PROJECTS AND ARE SUBJECT TO COPYRIGHT LAWS.  
 A COPY OF THIS PLAN IS TO BE SUBMITTED BY THE PROPRIETOR TO THE WATERBOARD FOR APPROVAL AS REQUIRED BY THE LOCAL COUNCIL.  
 DESIGN INTENT ONLY - NOT FOR CONSTRUCTION.

 **Corona projects**  
 PO BOX 1749 BONDI JUNCTION NSW 1355  
 PHONE: 0419 438 956  
 EMAIL: info@coronaprojects.com

**DRAWING:**  
 PROPOSED GROUND FLOOR PLAN


**SCALE:**  
 1:100 @ A3


**PROJECT:**  
 REMEDIATION WORKS

**ADDRESS:**  
 478 HIGH STREET,  
 MAINTLAND


**SHEET No**  
 4

**DATE:**  
 OCT 2024

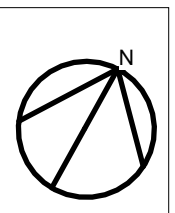


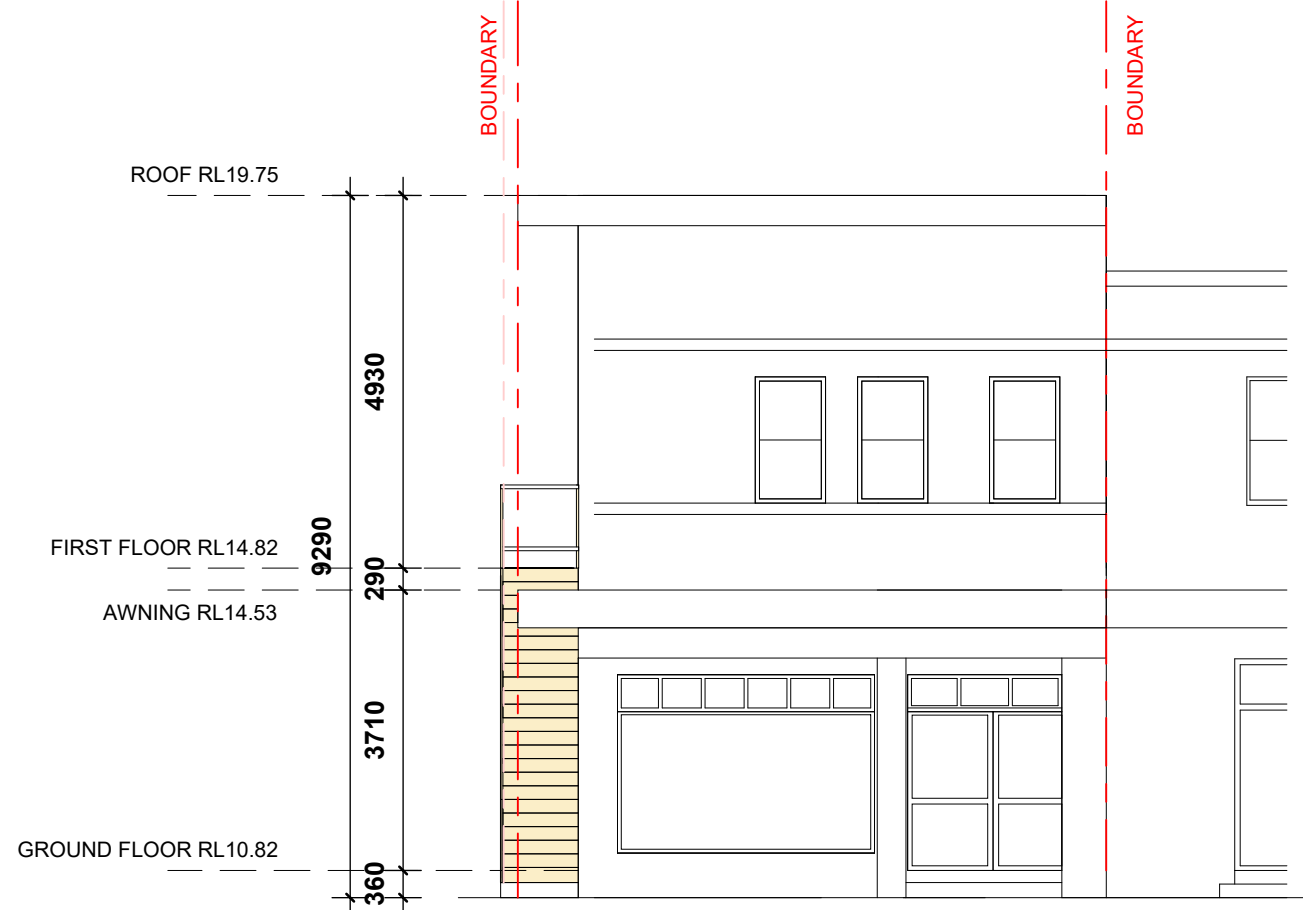

WEST ELEVATION

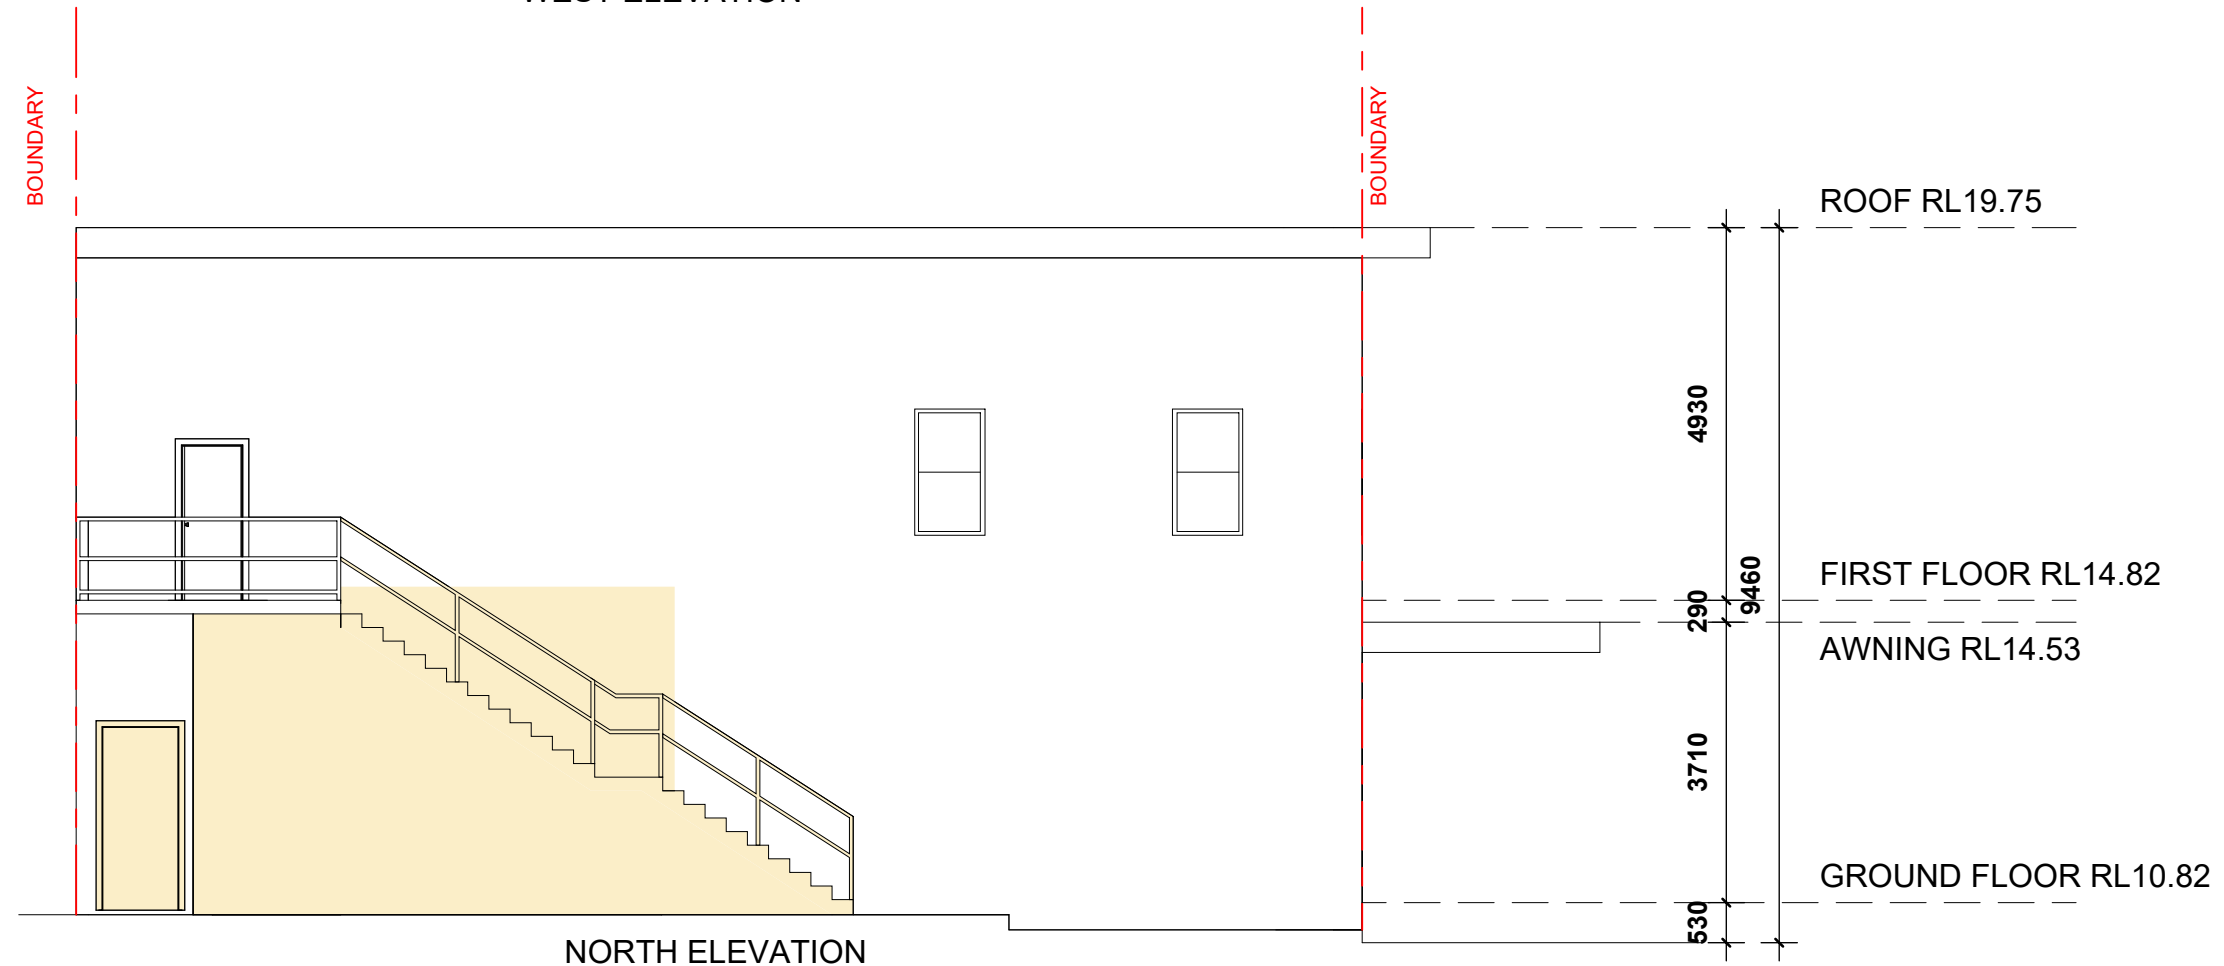

NORTH ELEVATION

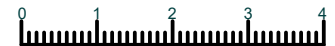

AMENDMENTS	

THE WORK IS TO BE COMPLETED WITH THE BUILDING CODE OF AUSTRALIA, SAA CODES AND RELEVANT BY LAWS  
 THE BUILDING MANUFACTURER SHALL CHECK AND VERIFY ALL DIMENSIONS, RL, GROUND LINES AND CONSTRUCTION METHODS PRIOR TO COMMENCEMENT OF WORK.  
 PREFERENCES OF DIMENSIONED MEASUREMENTS TO BE TAKEN OVER SCALED MEASUREMENTS.  
 THESE DRAWINGS HAVE BEEN PREPARED BY CORONA PROJECTS AND REMAIN THE PROPERTY OF THE ABOVE NAMED PARTY.  
 THESE DRAWINGS ARE NOT TO BE USED IN ANY WAY WITHOUT THE PERMISSION OF CORONA PROJECTS AND ARE SUBJECT TO COPYRIGHT LAWS.  
 A COPY OF THIS PLAN IS TO BE SUBMITTED BY THE PROPRIETOR TO THE WATERBOARDS FOR APPROVAL AS REQUIRED BY THE LOCAL COUNCIL.  
 DESIGN INTENT ONLY - NOT FOR CONSTRUCTION.

 **Corona projects**  
 PO BOX 1749 BONDI JUNCTION NSW 1355  
 PHONE: 0419 438 956  
 EMAIL: info@coronaprojects.com

**DRAWING:**  
 ELEVATIONS  
**SCALE:**  
 1:100 @ A3

**PROJECT:**  
 REMEDIATION WORKS  
**ADDRESS:**  
 478 HIGH STREET,  
 MAINTLAND

**SHEET No**  
 6  
**DATE:**  
 OCT 2024