


UNIT 1 NORTH EAST ELEVATION (FRONT)

1 : 100

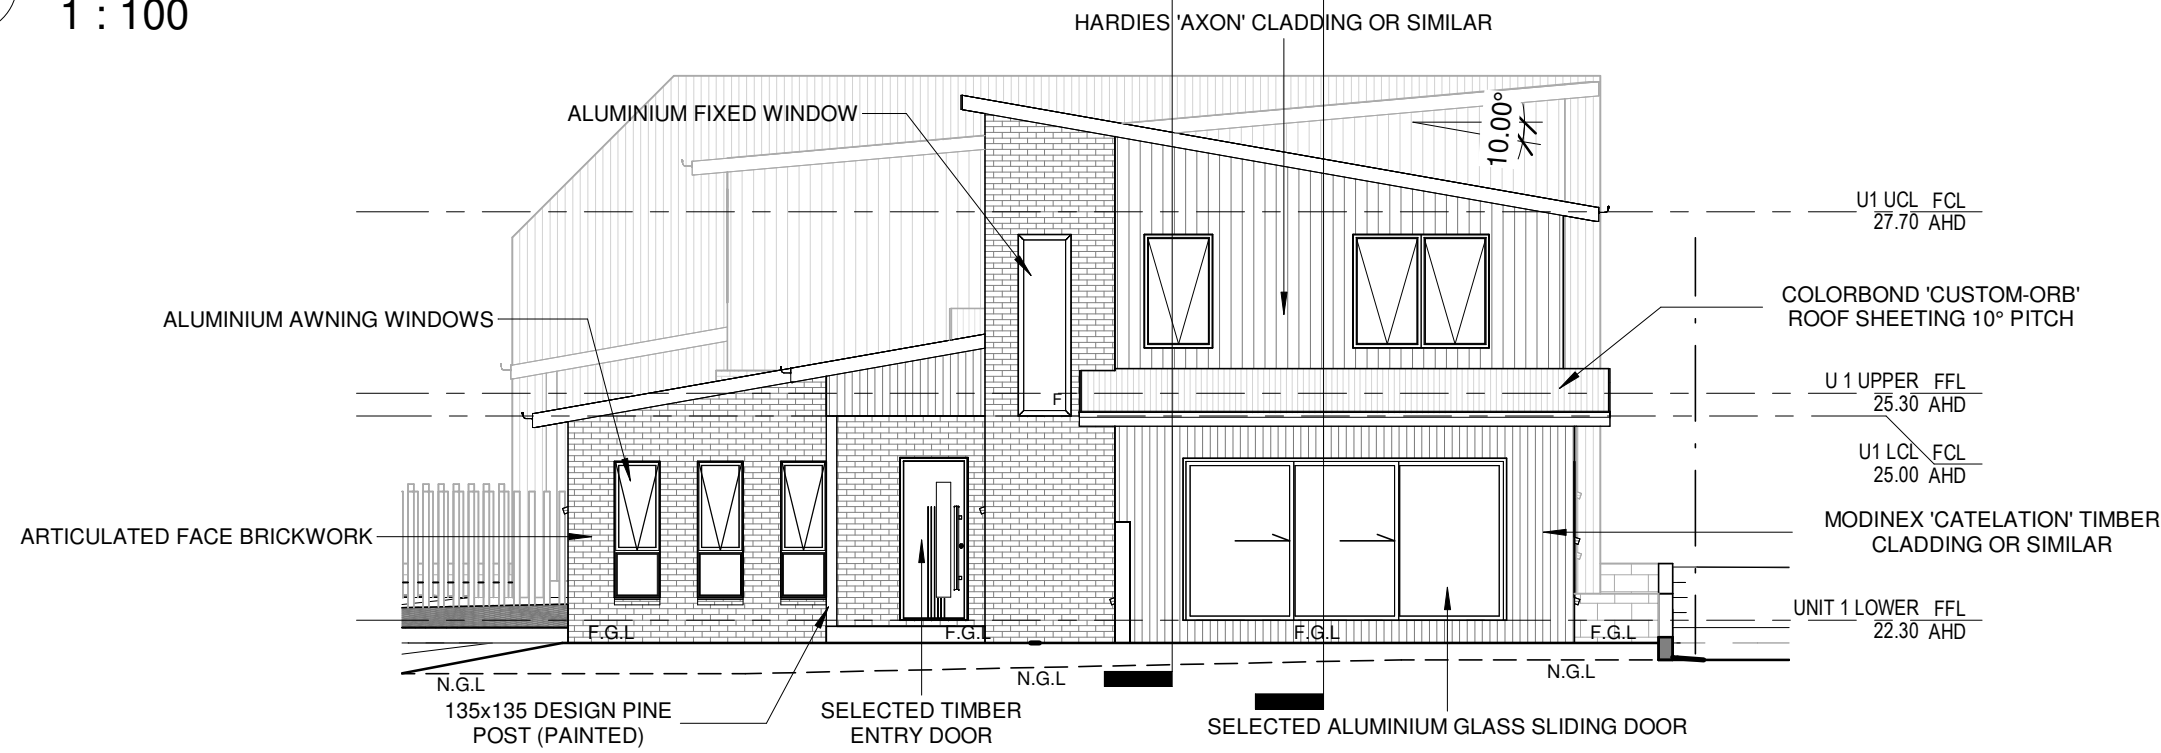

NORTH WEST ELEVATION (FRONT) UNIT 1

1 : 100



EMAIL: AGCAD@BIGPOND.NET.AU
 WEBSITE: www.agcad.com.au
 SHOP 7/470 HIGH ST
 MAITLAND, NSW, 2320
 T: (02) 4933 9400 F: (02) 4933 9499

HIA Green Smart ACCREDITED

COPYRIGHT
 THIS DRAWING REMAINS THE PROPERTY OF AGCAD. IT MAY ONLY BE USED FOR THE PURPOSE FOR WHICH IT WAS COMMISSIONED AND IN ACCORDANCE WITH THE TERMS OF ENGAGEMENT FOR THE COMMISSION. UNAUTHORISED USE OF THIS DRAWING IS PROHIBITED.

ISS.	DESCRIPTION	BY:	DATE:
3	ISSUED FOR COUNCIL LODGEMENT	ZTM	23.2.22
2	ISSUED FOR CHECKING	ZTM	28.1.22
1	CONCEPT ISSUED FOR CLIENTS REVIEW	ZTM	2.12.21

CLIENT:
S WILKINSON
 ADDRESS:
**LOT 9, D.P113599, 1
 HUGHES ST, EAST
 MAITLAND**


SHEET NAME
ELEVATIONS - SH1
 JOB NUMBER
21-076
 SCALE:
1:100 @ A3
 DRAWN: ZTM
 CHECKED: AJG
 ISSUE: 3
 DATE: 23.2.22

SHEET

S10

23/02/2022 5:14:14 PM

Rev	Description	Date
1	CONCEPT ISSUED FOR CLIENTS REVIEW	2.12.21
2	ISSUED FOR CHECKING	28.1.22
3	ISSUED FOR COUNCIL LODGEMENT	23.2.22

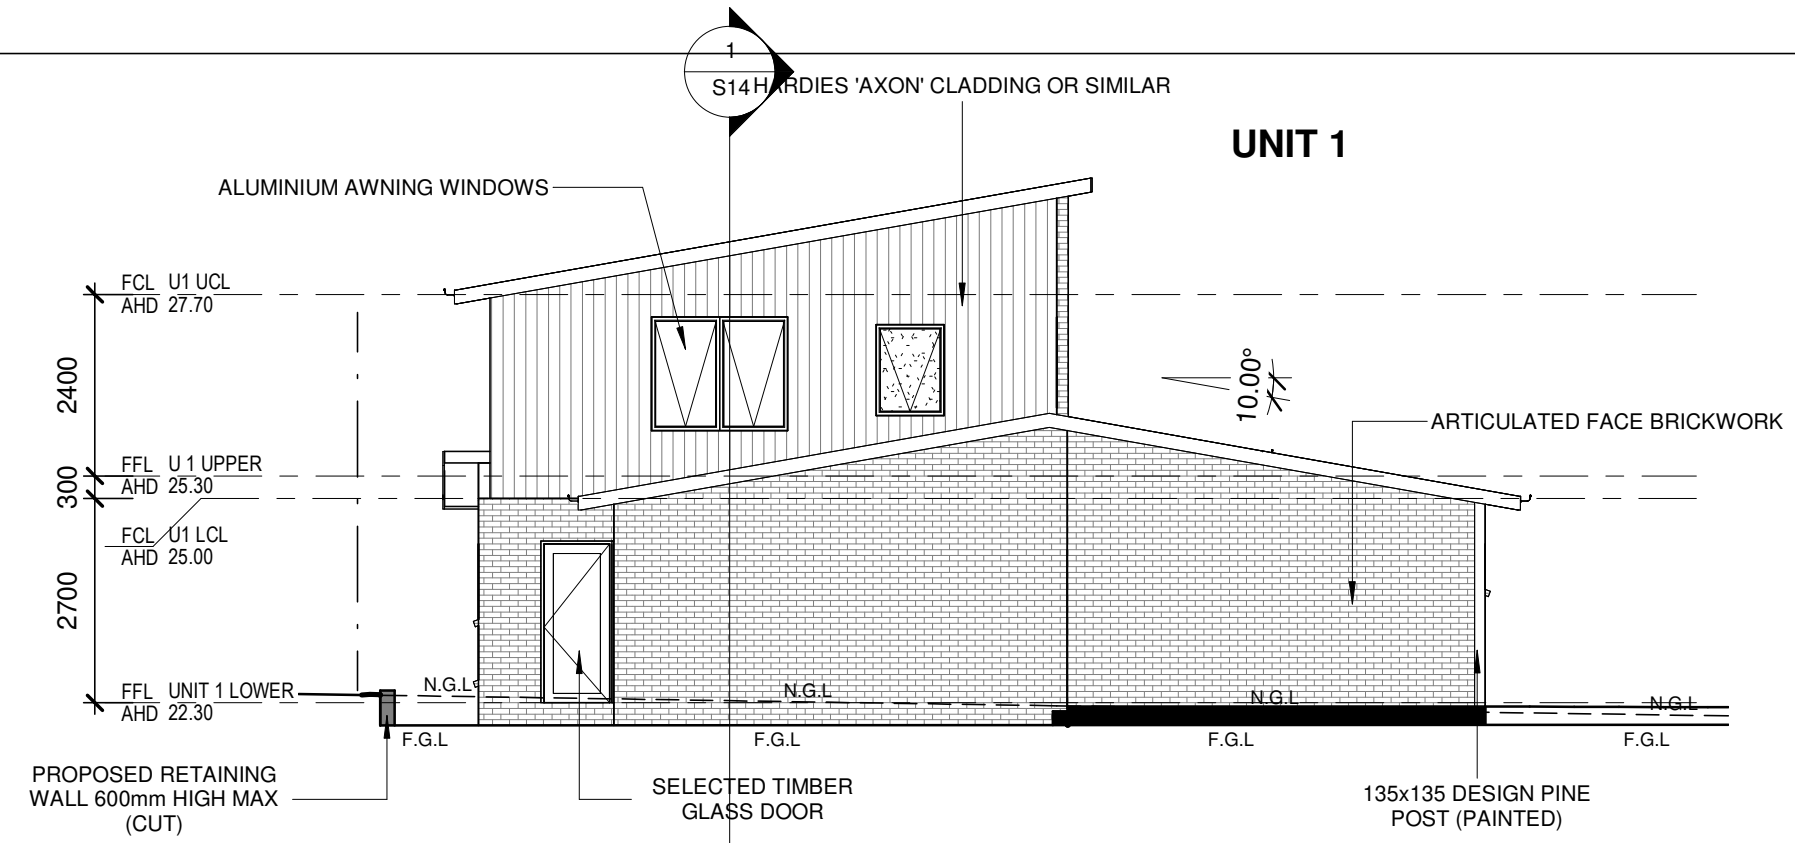


SOUTH EAST ELEVATION (SIDE U1)

1 : 100

PROPOSED MULTI-UNIT DEVELOPMENT
 LOT 9, D.P113599,
 1 HUGHES ST,
 EAST MAITLAND

FOR S WILKINSON

SHEET NAME
ELEVATIONS - SH2

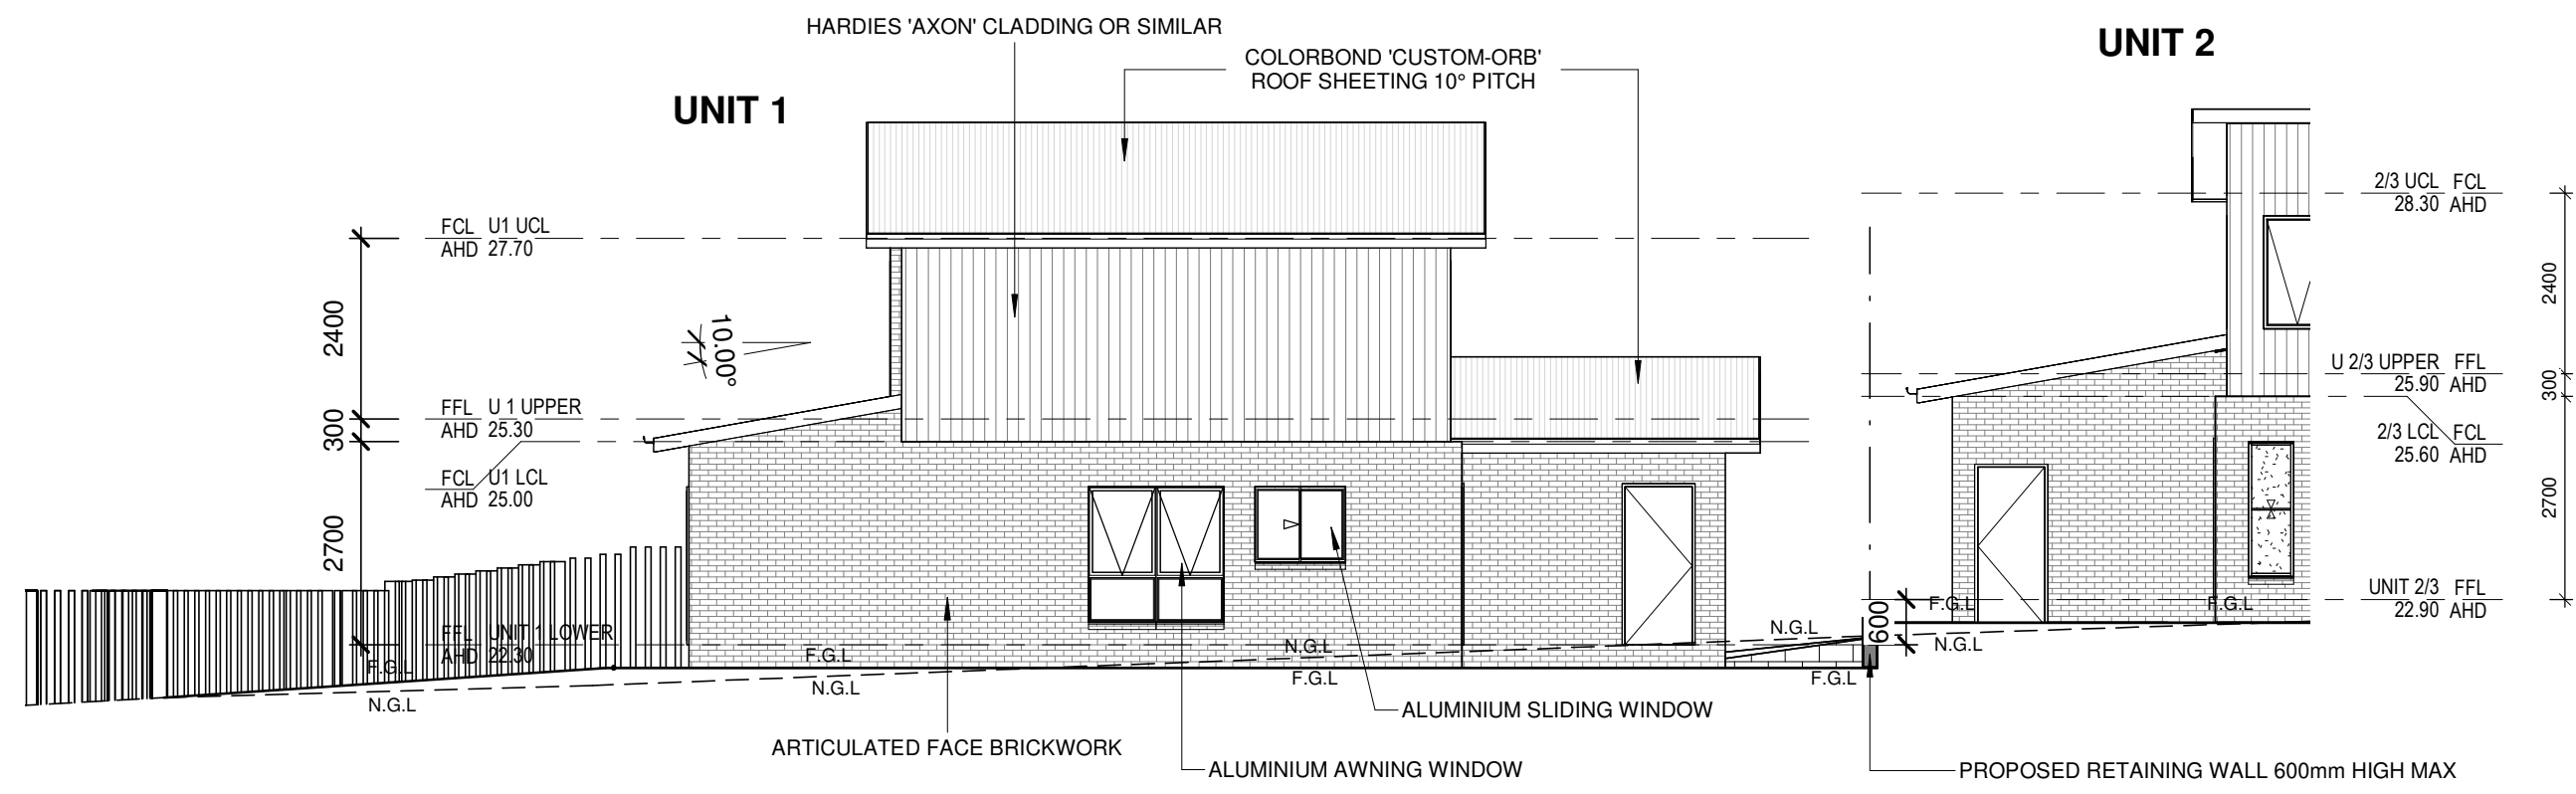

SOUTH WEST ELEVATION (REAR) UNIT 1

1 : 100


DRAWN:	ZTM
CHECKED:	AJG
DATE:	23.2.22

JOB NO: **21-076**

SCALE: **1:100** ON **A3**


23/02/2022 5:14:14 PM
SHEET S11



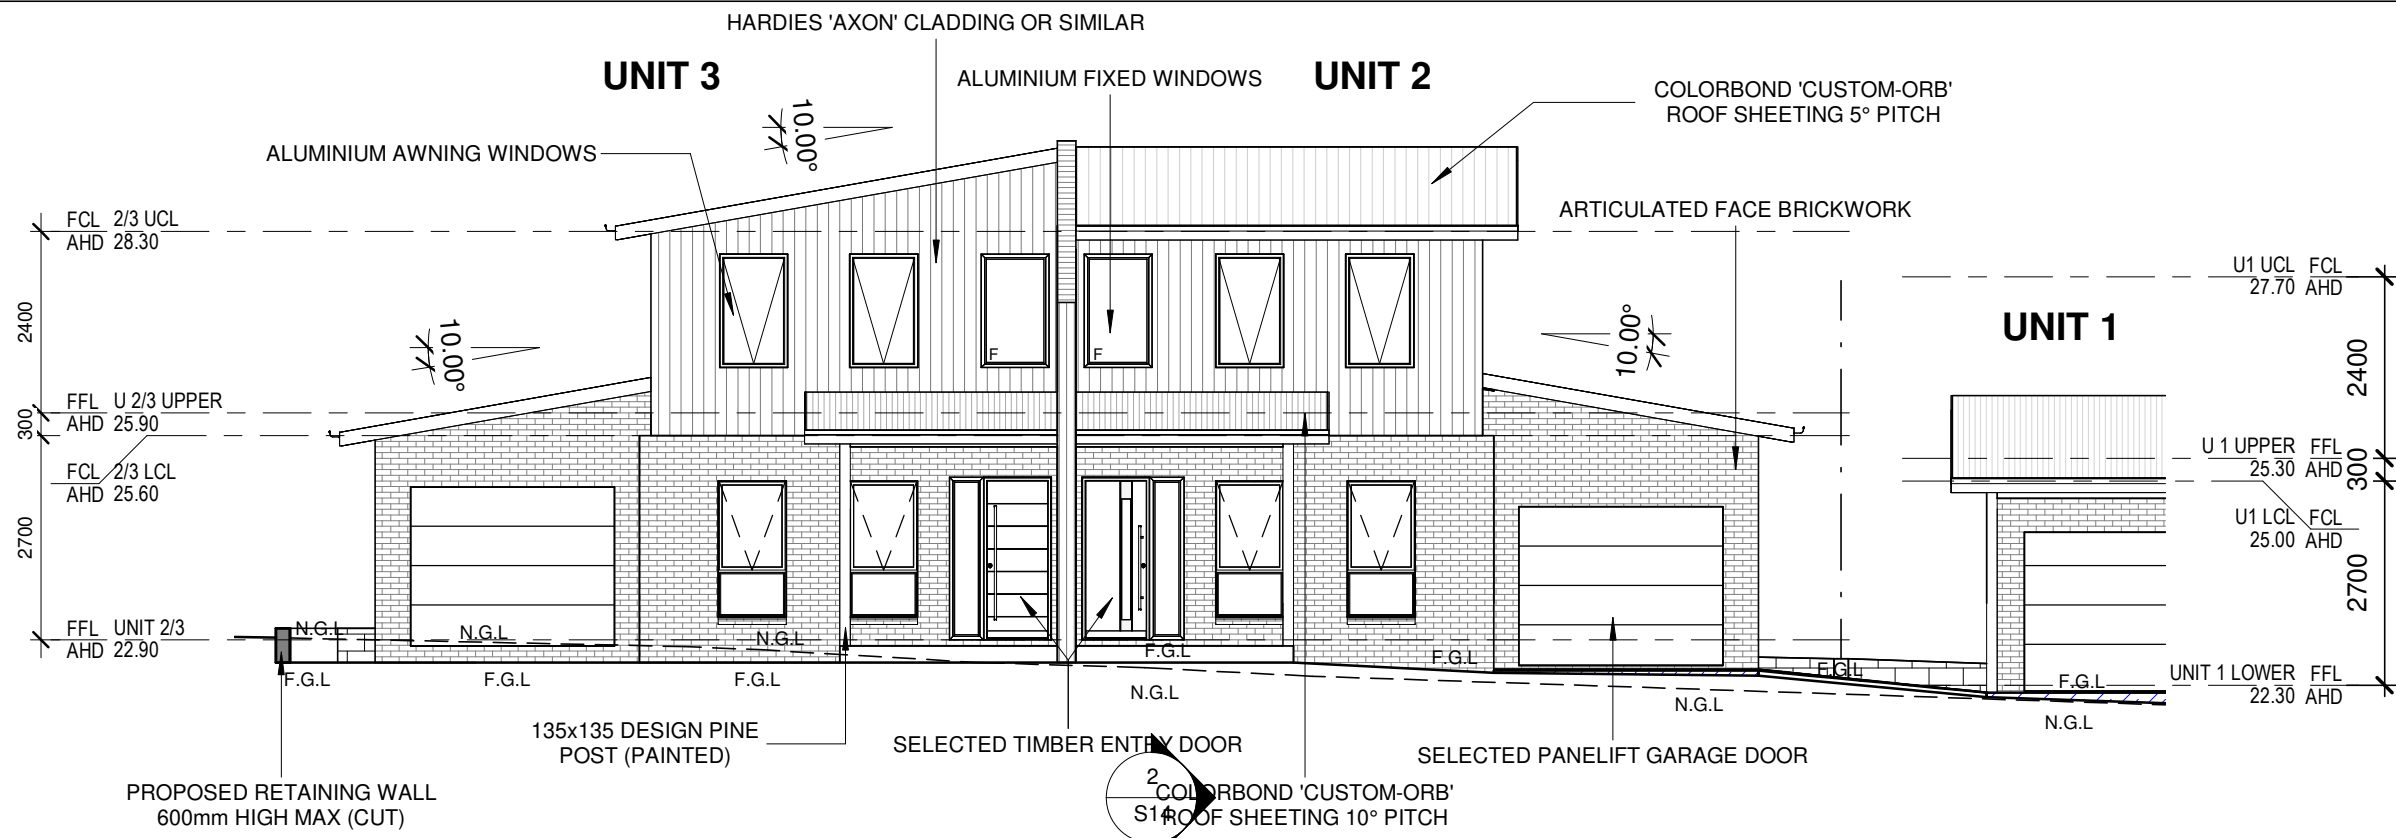

NORTH EAST ELEVATION (FRONT) UNIT 2&3

1 : 100

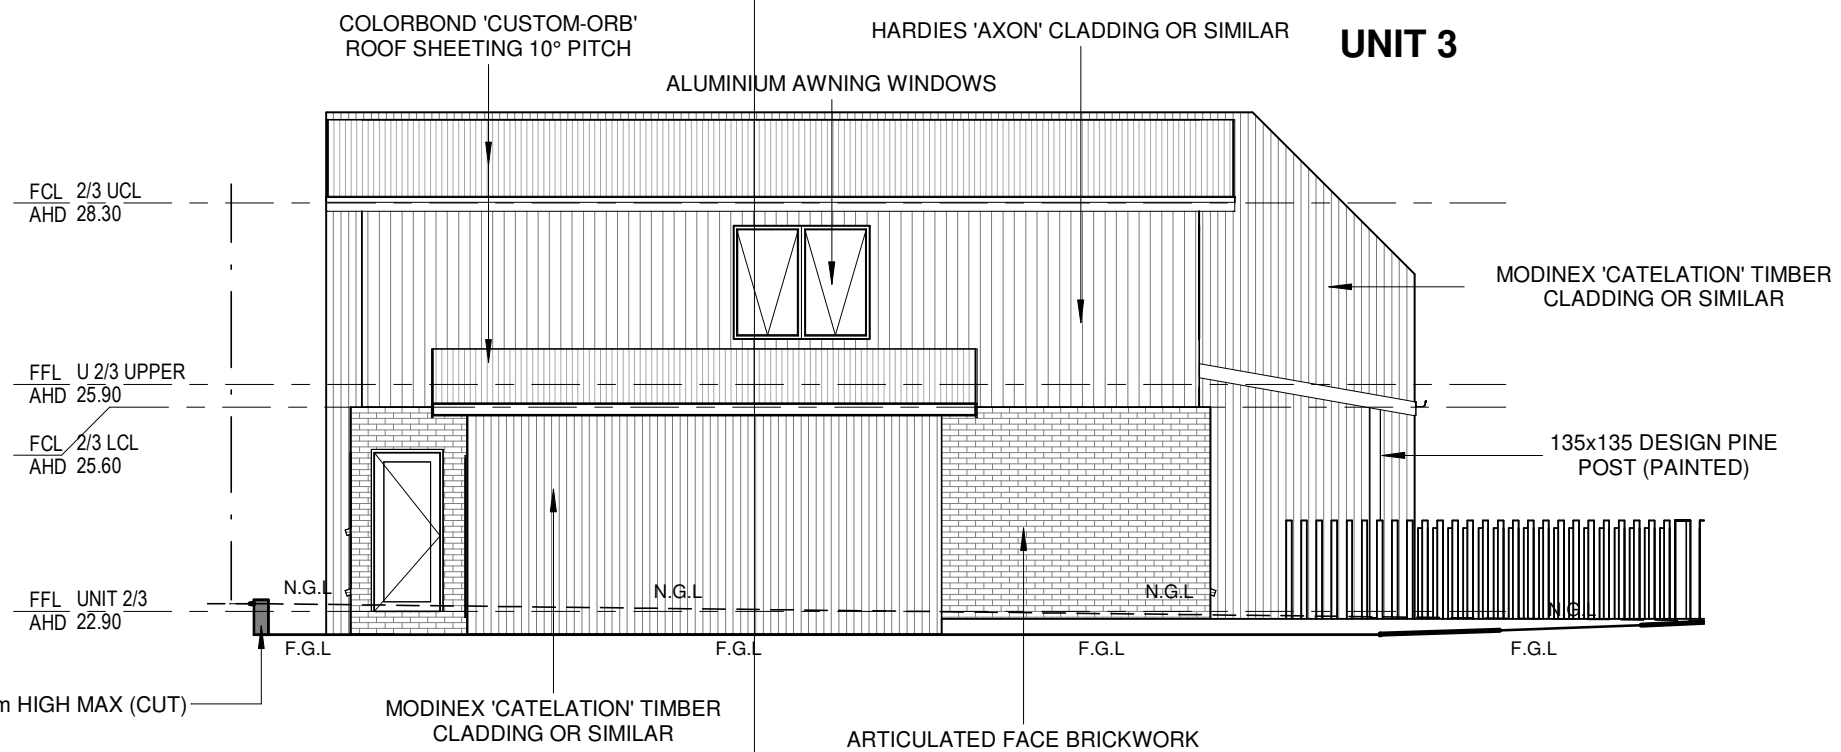

SOUTH EAST ELEVATION (SIDE)


1 : 100



EMAIL: AGCAD@BIGPOND.NET.AU
WEBSITE: www.agcad.com.au

SHOP 7/470 HIGH ST
MAITLAND, NSW, 2320

T: (02) 4933 9400 F: (02) 4933 9499

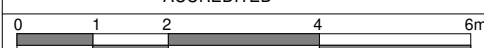

COPYRIGHT
THIS DRAWING REMAINS THE PROPERTY OF AGCAD. IT MAY ONLY BE USED FOR THE
PURPOSE FOR WHICH IT WAS COMMISSIONED AND IN ACCORDANCE WITH THE TERMS OF
THE ENGAGEMENT FOR THE COMMISSION. UNAUTHORISED USE OF THIS DRAWING IS PROHIBITED

ISS.	DESCRIPTION	BY:	DATE:
3	ISSUED FOR COUNCIL LODGEMENT	ZTM	23.2.22
2	ISSUED FOR CHECKING	ZTM	28.1.22
1	CONCEPT ISSUED FOR CLIENTS REVIEW	ZTM	2.12.21

CLIENT:
S WILKINSON

ADDRESS:
**LOT 9, D.P113599, 1
HUGHES ST, EAST
MAITLAND**

SHEET NAME
ELEVATIONS - SH3


JOB NUMBER SCALE:
21-076 1:100 @ A3

DRAWN: ZTM ISSUE: 3
CHECKED: AJG DATE: 23.2.22

SHEET


S12

23/02/2022 5:14:15 PM

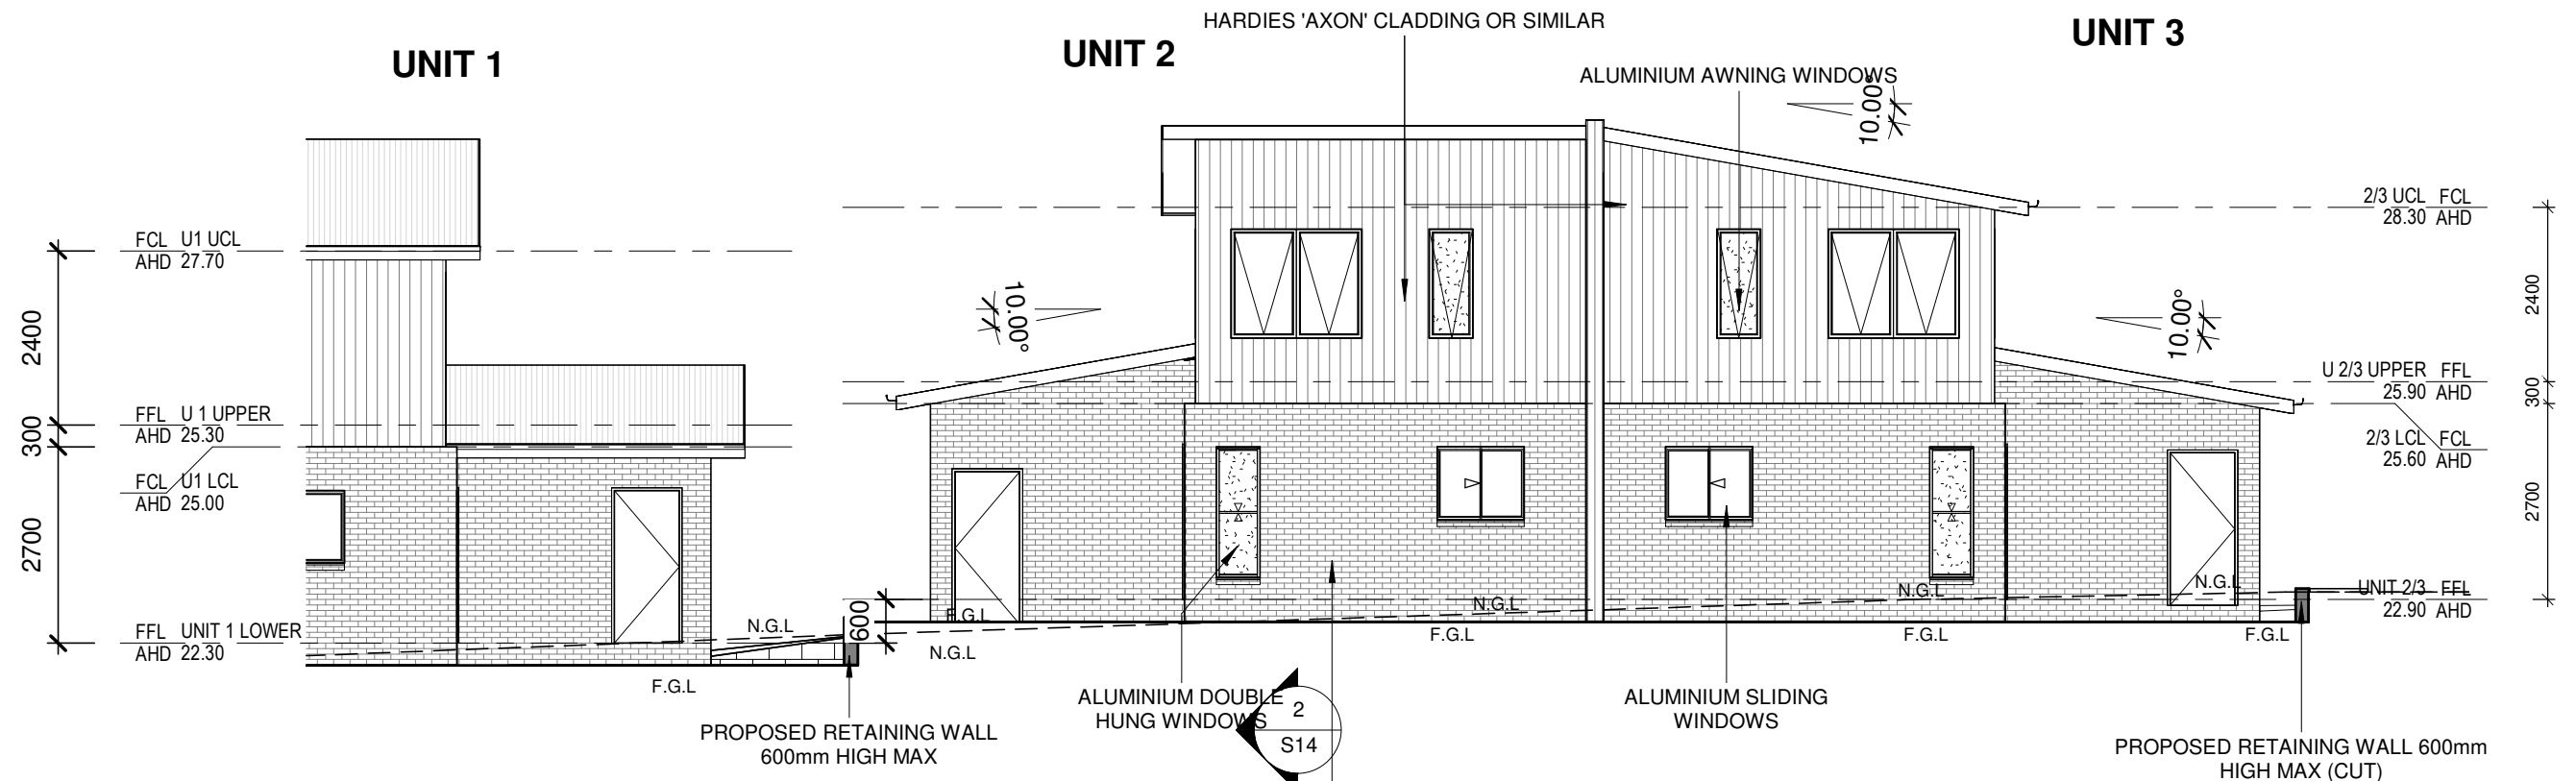

SOUTH WEST ELEVATION (REAR)

1 : 100

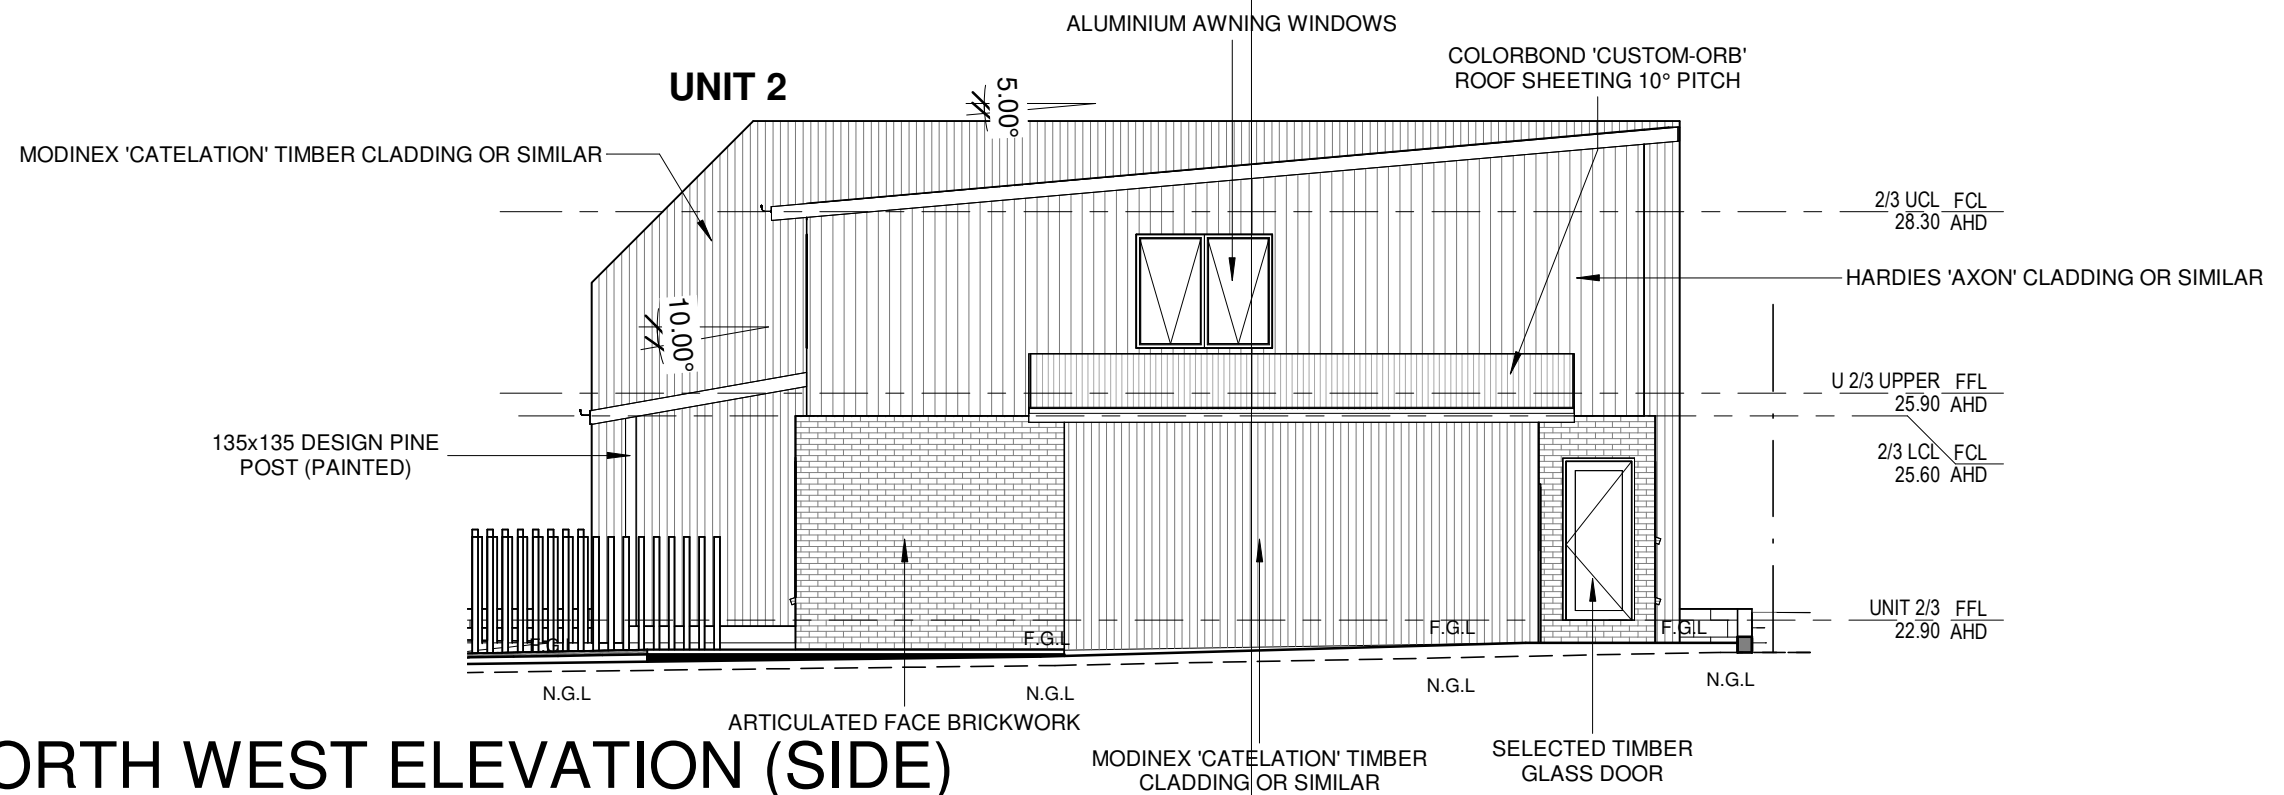

NORTH WEST ELEVATION (SIDE)

1 : 100



EMAIL: AGCAD@BIGPOND.NET.AU
WEBSITE: www.agcad.com.au

SHOP 7/470 HIGH ST
MAITLAND, NSW, 2320

T: (02) 4933 9400 F: (02) 4933 9499



COPYRIGHT
THIS DRAWING REMAINS THE PROPERTY OF AGCAD. IT MAY ONLY BE USED FOR THE
PURPOSE FOR WHICH IT WAS COMMISSIONED AND IN ACCORDANCE WITH THE TERMS OF
THE ENGAGEMENT FOR THE COMMISSION. UNAUTHORISED USE OF THIS DRAWING IS PROHIBITED

ISS.	DESCRIPTION	BY:	DATE:
3	ISSUED FOR COUNCIL LODGEMENT	ZTM	23.2.22
2	ISSUED FOR CHECKING	ZTM	28.1.22
1	CONCEPT ISSUED FOR CLIENTS REVIEW	ZTM	2.12.21

CLIENT:
S WILKINSON

ADDRESS:
**LOT 9, D.P113599, 1
HUGHES ST, EAST
MAITLAND**

SHEET NAME
ELEVATIONS -SH4

JOB NUMBER SCALE:
21-076 1:100 @ A3

DRAWN: ZTM ISSUE: 3
CHECKED: AJG DATE: 23.2.22

SHEET

S13

23/02/2022 5:14:16 PM



EMAIL: AGCAD@BIGPOND.NET.AU
 WEBSITE: www.agcad.com.au

SHOP 7/470 HIGH ST
 MAITLAND, NSW, 2320

T: (02) 4933 9400 F: (02) 4933 9499



COPYRIGHT
 THIS DRAWING REMAINS THE PROPERTY OF AGCAD. IT MAY ONLY BE USED FOR THE
 PURPOSE FOR WHICH IT WAS COMMISSIONED AND IN ACCORDANCE WITH THE TERMS OF
 ENGAGEMENT FOR THE
 COMMISSION. UNAUTHORISED USE OF THIS DRAWING IS PROHIBITED

ISS.	DESCRIPTION	BY:	DATE:
3	ISSUED FOR COUNCIL LODGEMENT	ZTM	23.2.22
2	ISSUED FOR CHECKING	ZTM	28.1.22
1	CONCEPT ISSUED FOR CLIENTS REVIEW	ZTM	2.12.21

CLIENT:
S WILKINSON

ADDRESS:
**LOT 9, D.P113599, 1
 HUGHES ST, EAST
 MAITLAND**

SHEET NAME
PERSPECTIVES - SH1

JOB NUMBER SCALE:
21-076 NTS @ A3

DRAWN: ZTM ISSUE: 3
 CHECKED: AJG DATE: 23.2.22

SHEET

S15


23/02/2022 5:14:31 PM



EMAIL: AGCAD@BIGPOND.NET.AU
WEBSITE: www.agcad.com.au

SHOP 7/470 HIGH ST
MAITLAND, NSW, 2320

T: (02) 4933 9400 F: (02) 4933 9499

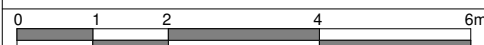

COPYRIGHT
THIS DRAWING REMAINS THE PROPERTY OF AGCAD. IT MAY ONLY BE USED FOR THE
PURPOSE FOR WHICH IT WAS COMMISSIONED AND IN ACCORDANCE WITH THE TERMS OF
THE ENGAGEMENT FOR THE COMMISSION. UNAUTHORISED USE OF THIS DRAWING IS PROHIBITED

ISS.	DESCRIPTION	BY:	DATE:
3	ISSUED FOR COUNCIL LODGEMENT	ZTM	23.2.22
2	ISSUED FOR CHECKING	ZTM	28.1.22
1	CONCEPT ISSUED FOR CLIENTS REVIEW	ZTM	2.12.21

CLIENT:
S WILKINSON

ADDRESS:
**LOT 9, D.P113599, 1
HUGHES ST, EAST
MAITLAND**

SHEET NAME
PERSPECTIVES - SH2

JOB NUMBER SCALE:
21-076 NTS @ A3

DRAWN: ZTM ISSUE: 3
CHECKED: AJG DATE: 23.2.22

SHEET

S16

23/02/2022 5:14:42 PM



EMAIL: AGCAD@BIGPOND.NET.AU
 WEBSITE: www.agcad.com.au
 SHOP 7/470 HIGH ST
 MAITLAND, NSW, 2320
 T: (02) 4933 9400 F: (02) 4933 9499

HIA Green Smart ACCREDITED

COPYRIGHT
 THIS DRAWING REMAINS THE PROPERTY OF AGCAD. IT MAY ONLY BE USED FOR THE
 PURPOSE FOR WHICH IT WAS COMMISSIONED AND IN ACCORDANCE WITH THE TERMS OF
 ENGAGEMENT FOR THE COMMISSION. UNAUTHORISED USE OF THIS DRAWING IS PROHIBITED

ISS.	DESCRIPTION	BY:	DATE:
3	ISSUED FOR COUNCIL LODGEMENT	ZTM	23.2.22
2	ISSUED FOR CHECKING	ZTM	28.1.22
1	CONCEPT ISSUED FOR CLIENTS REVIEW	ZTM	2.12.21

CLIENT:
S WILKINSON
 ADDRESS:
**LOT 9, D.P113599, 1
 HUGHES ST, EAST
 MAITLAND**

SHEET NAME
PERSPECTIVES - SH3
 JOB NUMBER
21-076 SCALE:
NTS @ A3
 DRAWN: ZTM ISSUE: 3
 CHECKED: AJG DATE: 23.2.22


SHEET
S17
 23/02/2022 5:15:00 PM

LOCATION PLAN



PAGE STREET

HUGHES STREET

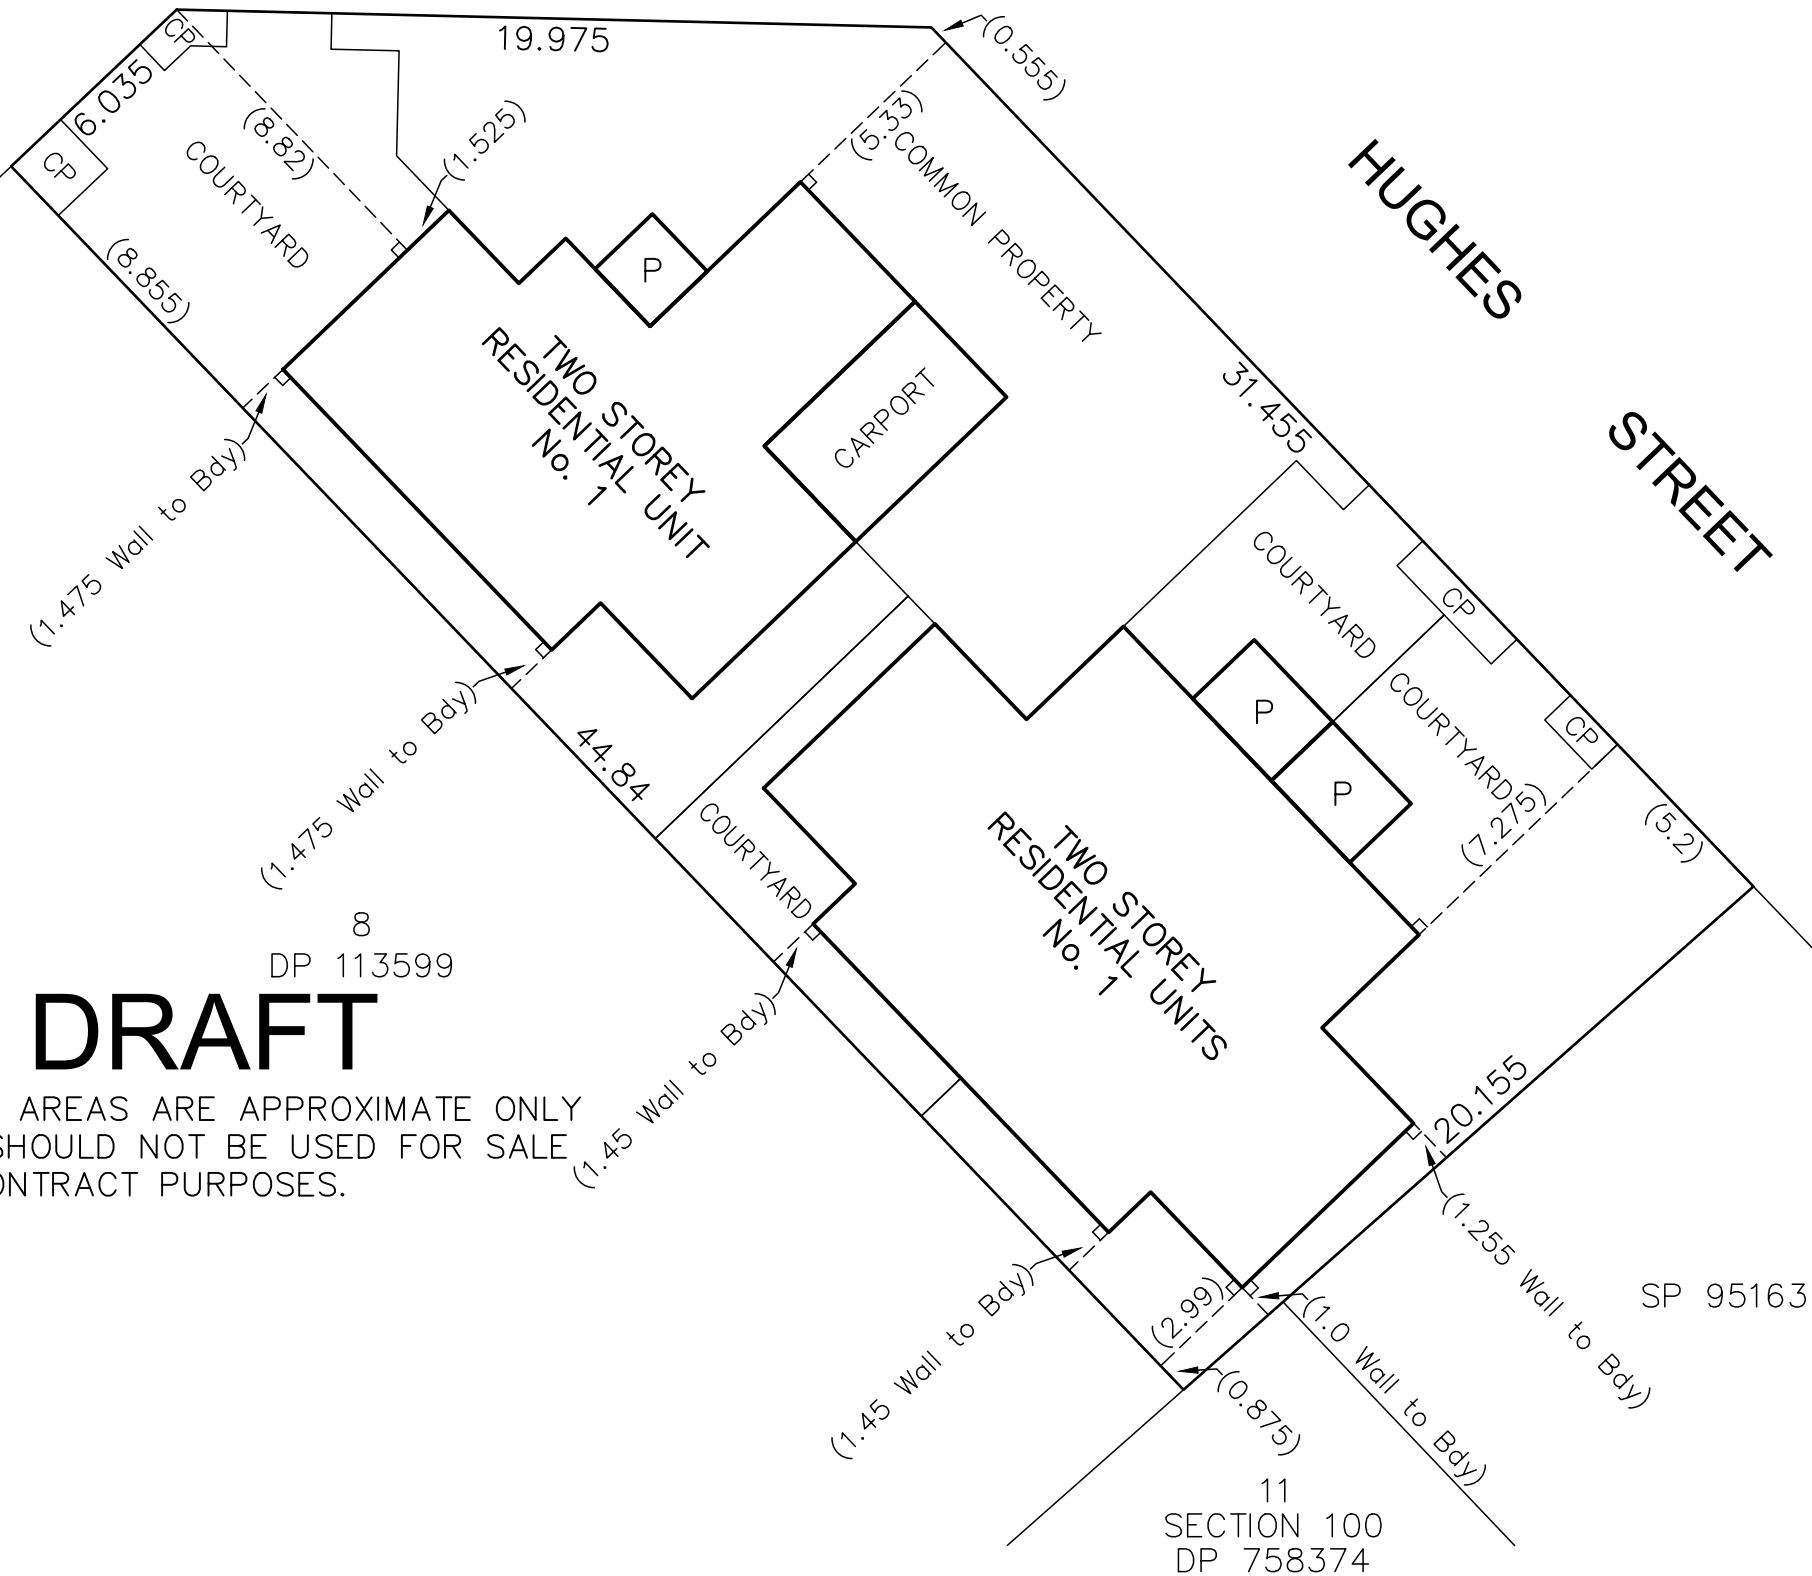

DRAFT

NOTE: AREAS ARE APPROXIMATE ONLY AND SHOULD NOT BE USED FOR SALE OR CONTRACT PURPOSES.

8
DP 113599

SP 95163

11
SECTION 100
DP 758374

CP – COMMON PROPERTY
P – COVERED PATIO

Surveyor: GEOFFREY ALLAN GOLLEDGE
RENNIE GOLLEDGE PTY LTD
PO BOX 132 MAITLAND NSW 2320
Date:
Surveyor's Ref: 348.21

PLAN OF SUBDIVISION OF LOT 9 DP 113599

LGA: MAITLAND
Locality: EAST MAITLAND
Subdivision No:

Registered

Lengths are in metres. Reduction Ratio 1: 200