



SOUTH (NEW ENGLAND HIGHWAY) ELEVATION

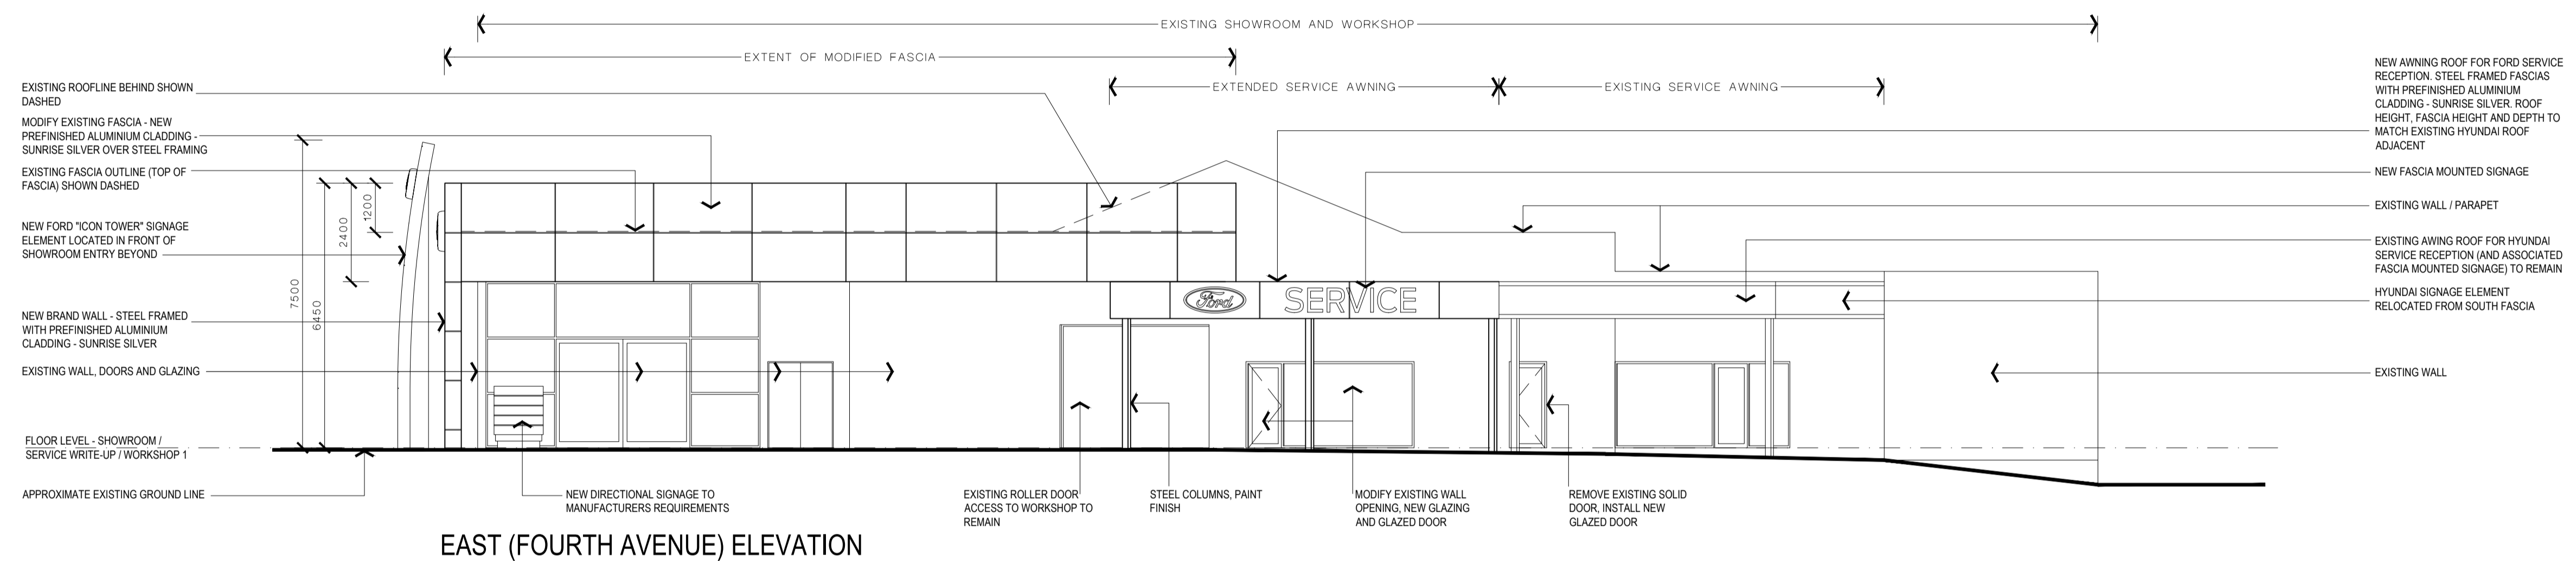

EAST (FOURTH AVENUE) ELEVATION

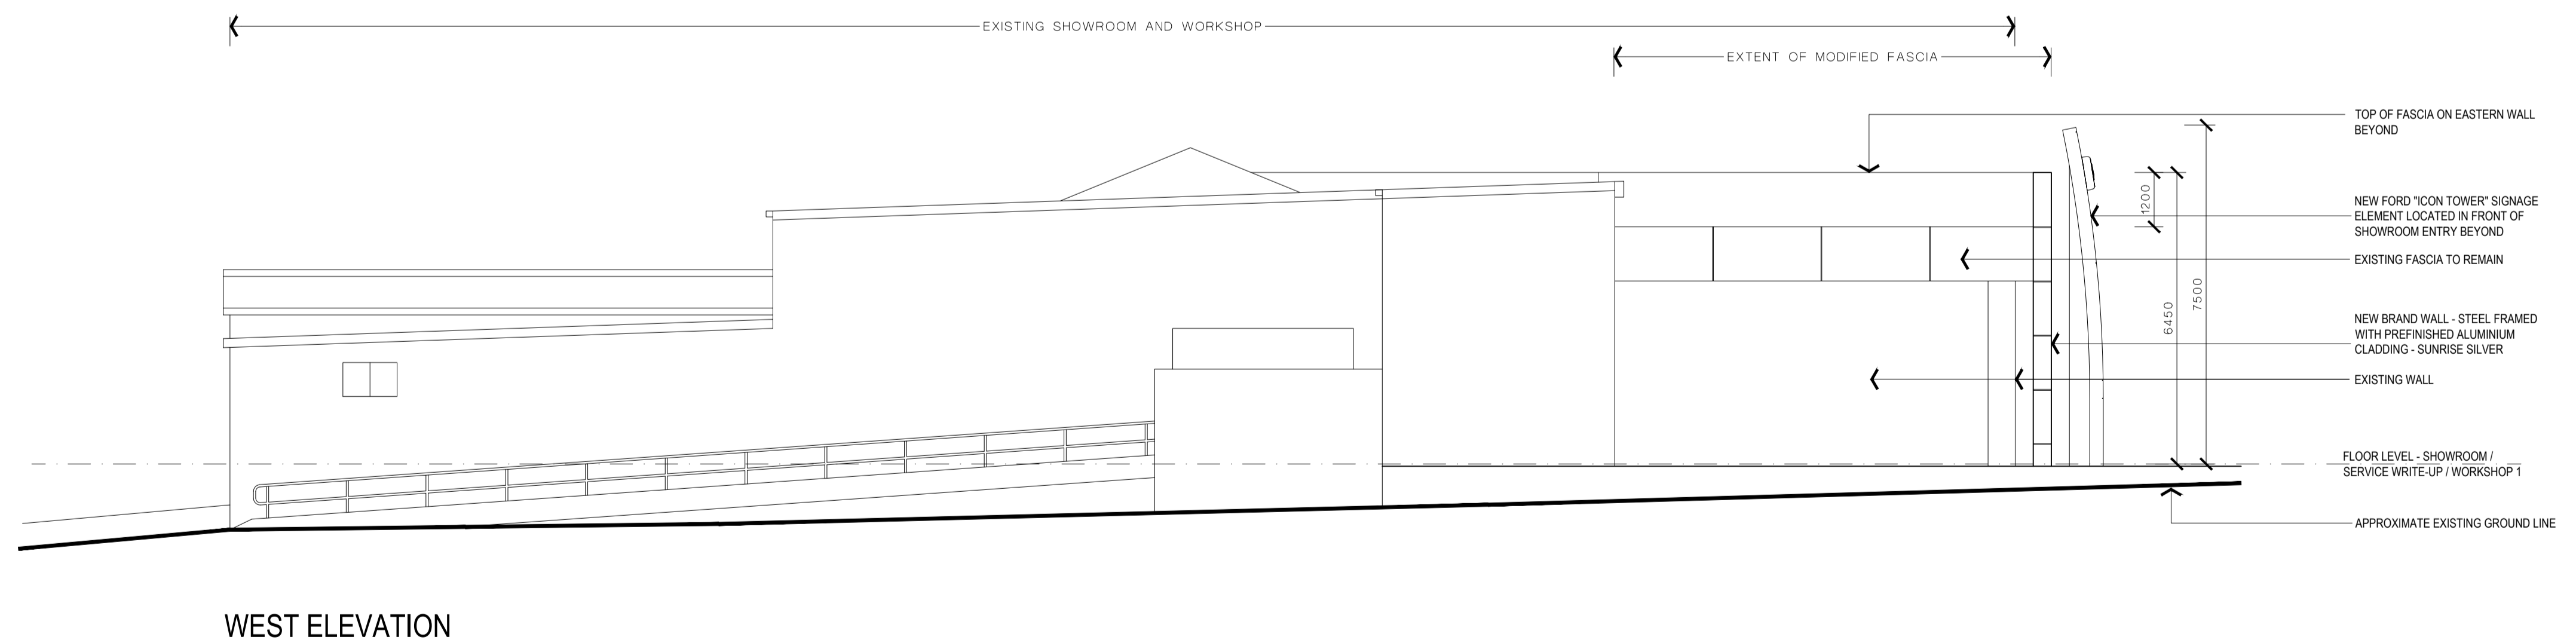

WEST ELEVATION

REV	DATE	COMMENTS
A	18.03.2022	DEVELOPMENT APPLICATION ISSUE

DRN | CHKD | YRFD |  
 DJR DW

PROJECT: PROPOSED FORD FACILITY UPGRADES  
 TONY WHITE GROUP

HIGHWAY FORD MAITLAND

CLIENT: TONY WHITE GROUP

SITE: LOT 3 SEC A DP 21219  
 194 NEW ENGLAND HIGHWAY  
 RUTHERFORD

DRAWING: NOTIFICATION PLAN  
 SHEET 2  
 ELEVATIONS

WORK IN FIGURED DIMENSIONS IN PREFERENCE TO SCALE. CHECK DIMENSIONS AND LEVELS ON SITE PRIOR TO THE ORDERING OF MATERIALS OR THE COMPLETION OF WORKSHOP DRAWINGS. IF IN DOUBT, ASK. REPORT ALL ERRORS AND OMISSIONS.

DRAWN: DJR DATE: MAR 2022 SCALES: 1:100 @ A1

PROJECT No: 14044 PHASE: DA DRAWING No: A-M-N2 REV: A