


PATERSON STREET

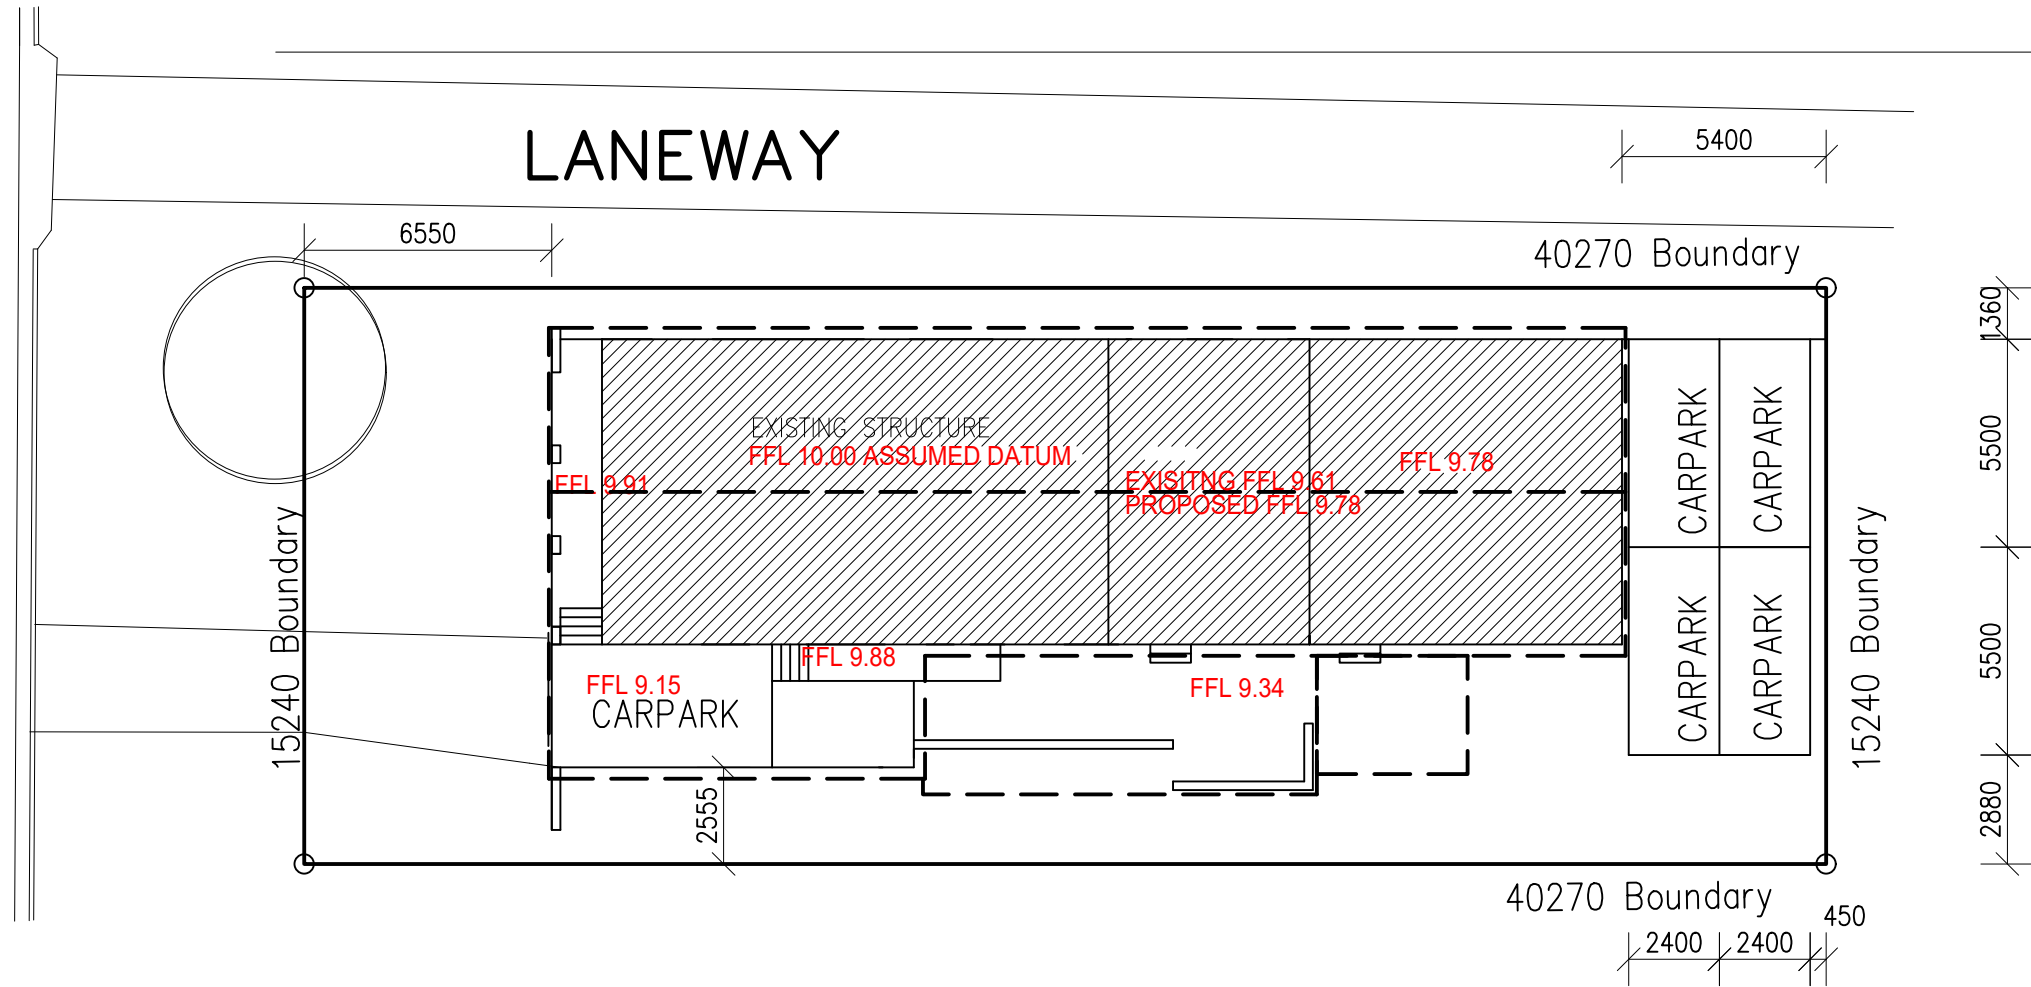

SITE PLAN

SITE AREA - 613.7sqm

proprietor PERCEPTION PLANNING LOT 101, DP569890 20 PATERSON STREET EAST MAITLAND	project proposed CHANGE OF USE	drawing SITE PLAN	ECODIMENSIONS JUSTIN CROFT 0417436249 © copyright all dimensions to be clarified on site	AMENDMENT DATE 29.03.21	ADJUSTMENT AMEND	scale 1:200, 1:100	date OCT'20	drawn by jdc
						drawing no. 10F2	project no. 2021183	