


ALLAN STREET

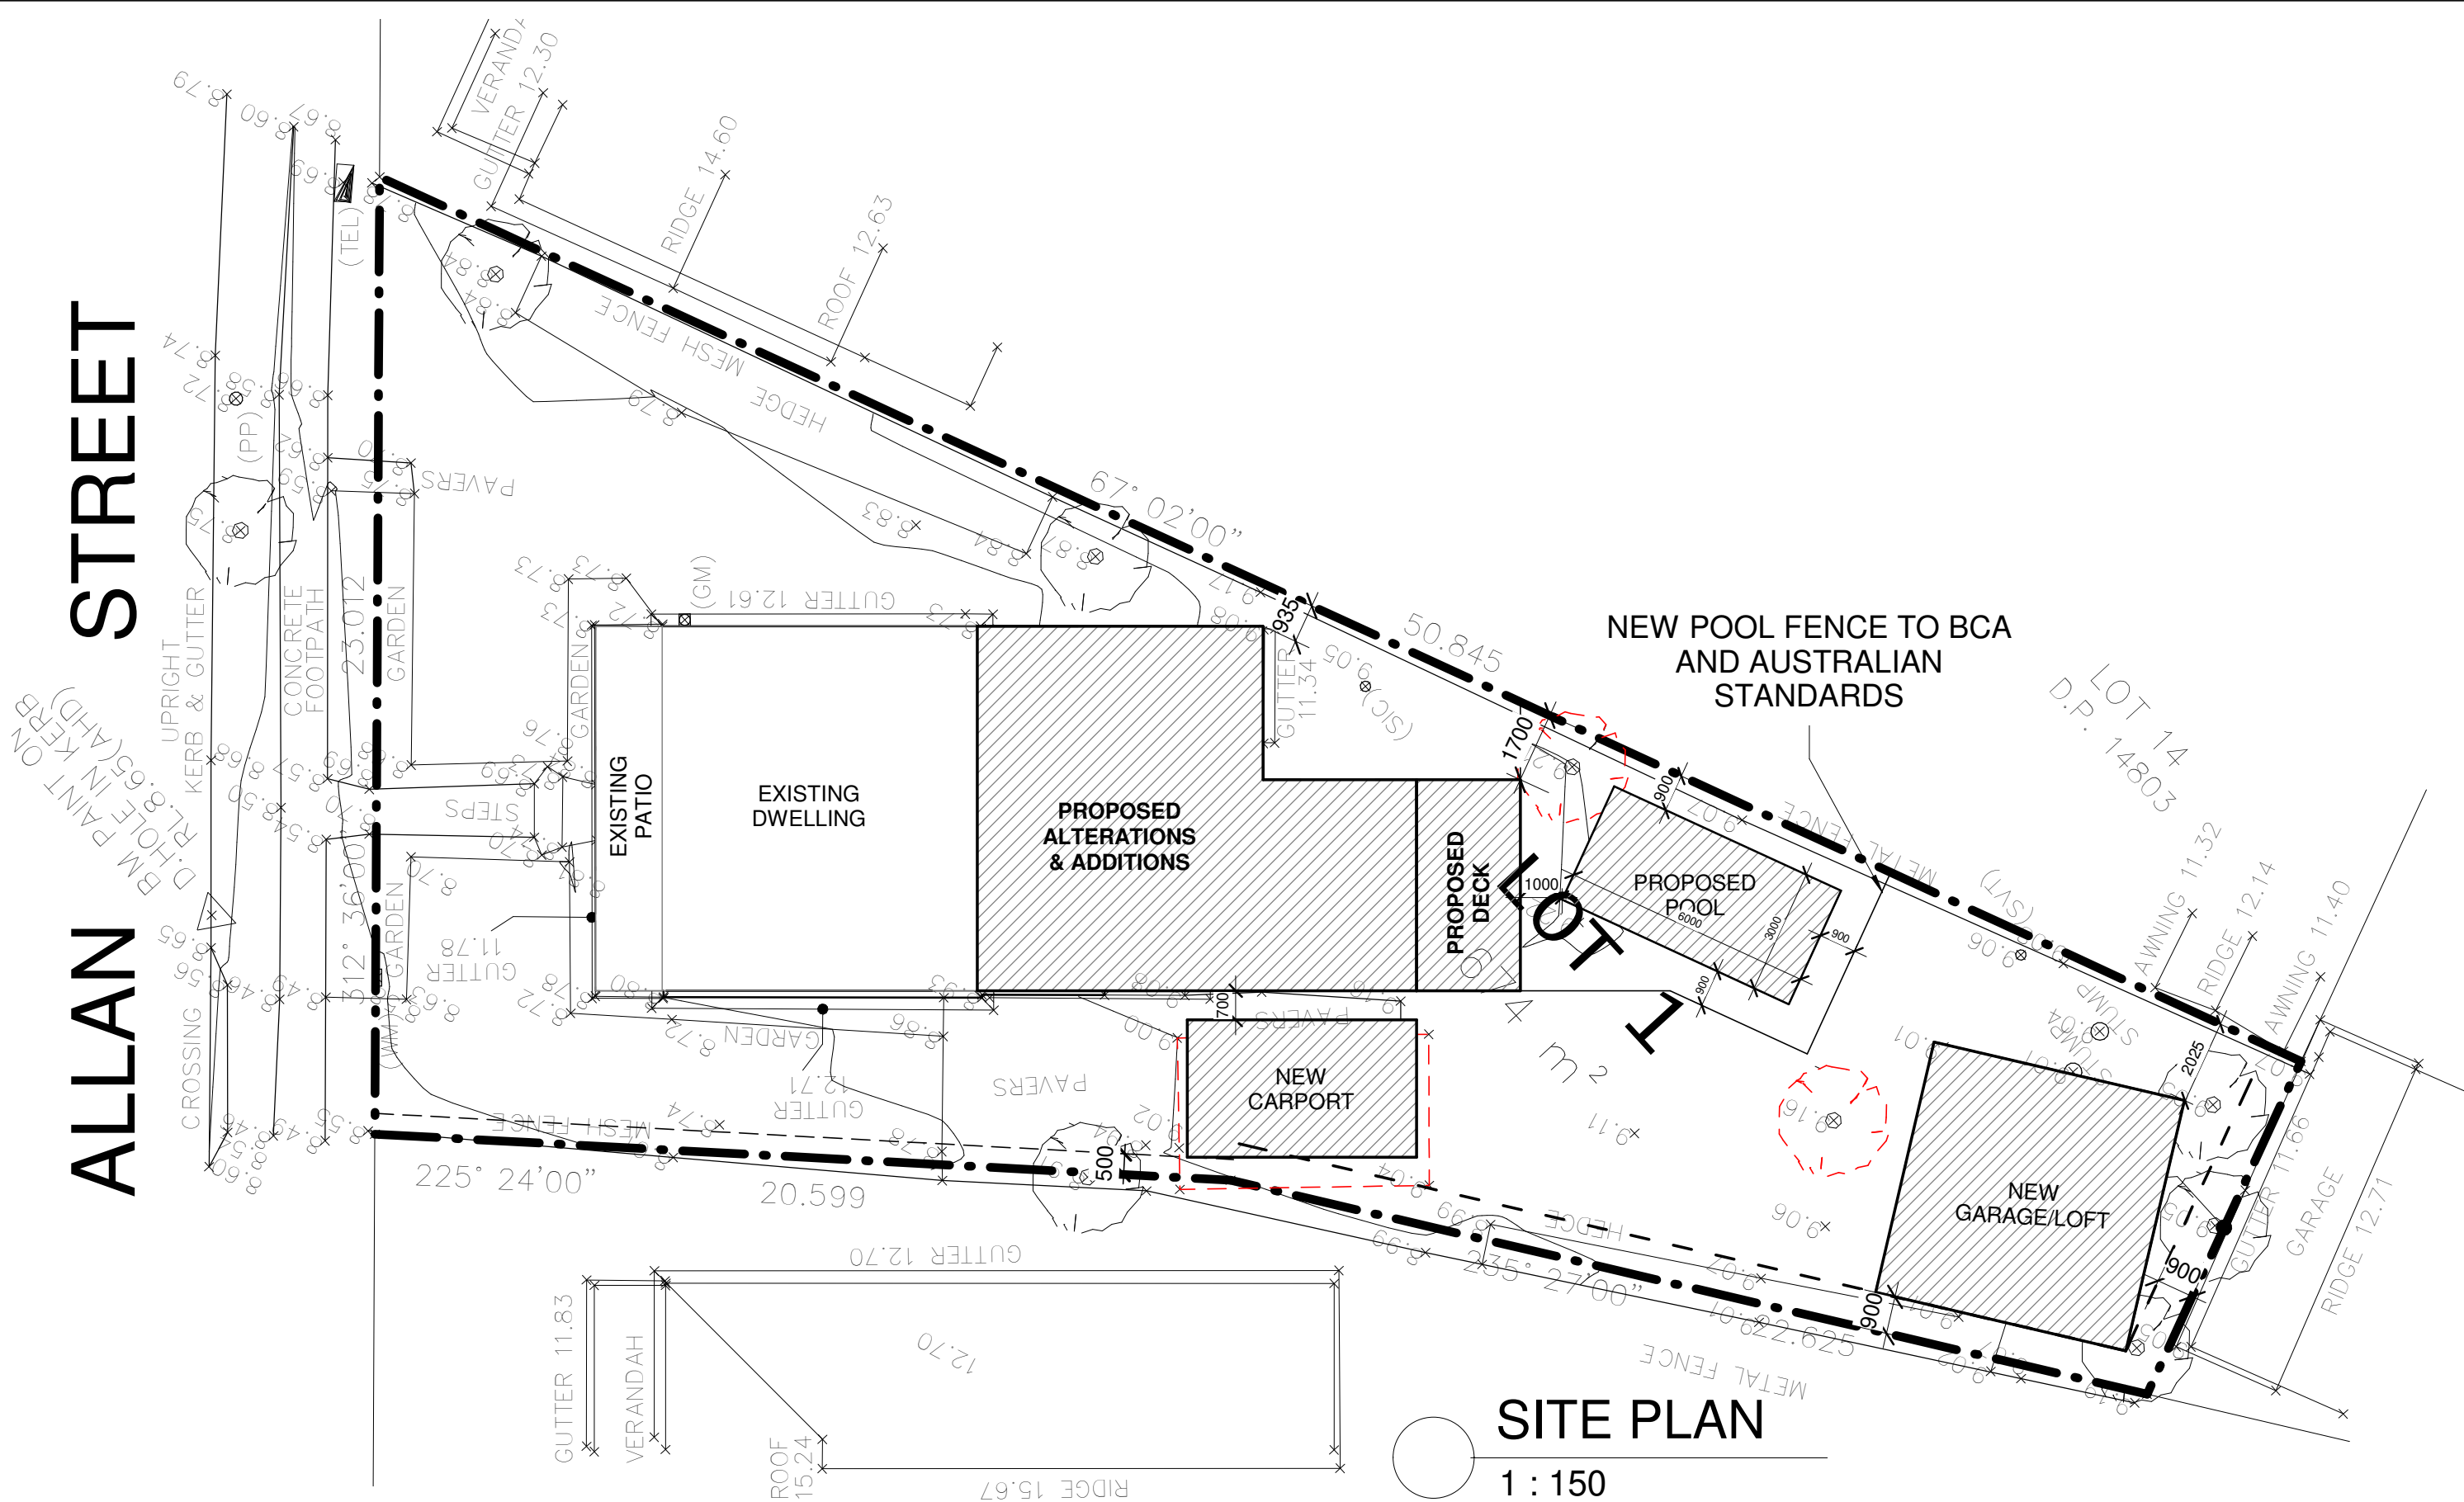

SITE PLAN

1 : 150

Z MEXON
 27 SECOND AVENUE,
 RUTHERFORD, NSW 2320
 M: 0400 308 717
 E: zac.mexon@hotmail.com

Rev	Description	Date	Iss
1	ISSUED FOR CLIENT COMMENT	8.10.21	ZTM
2	ISSUED FOR CLIENT COMMENT	7.11.21	ZTM
3	ISSUED FOR CHECKING	22.11.21	ZTM
4	ISSUED FOR COUNCIL LODGMENT	17.1.22	ZTM
5	REVISED PLANS ISSUED TO COUNCIL	20.1.21	ZTM


PROPOSED ALTERATIONS & ADDITIONS
 FOR M. JARRETT

LOT 1, D.P.501944, 31
 ALLAN ST, LORN

SHEET NAME
SITE PLAN


DRAWN:	ZTM
CHECKED:	RH
DATE:	20.1.21
SCALE:	1:200
	AT A3

SHEET S03

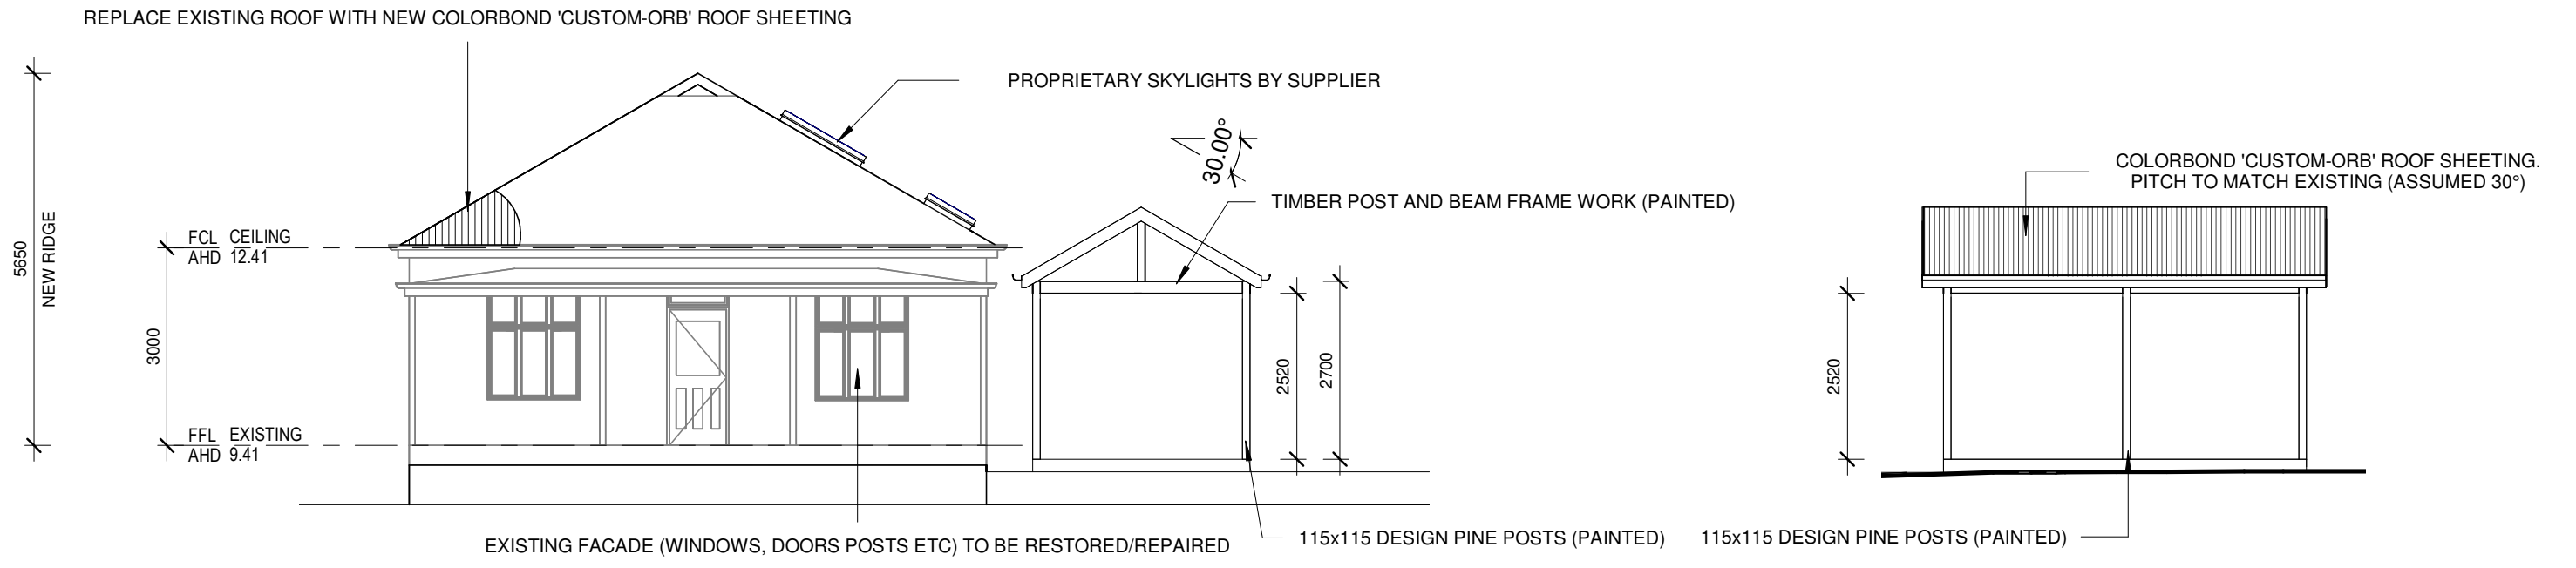

NORTH EAST ELEVATION (FRONT)
1 : 100

NORTH WEST ELEVATION (SIDE)
1 : 100

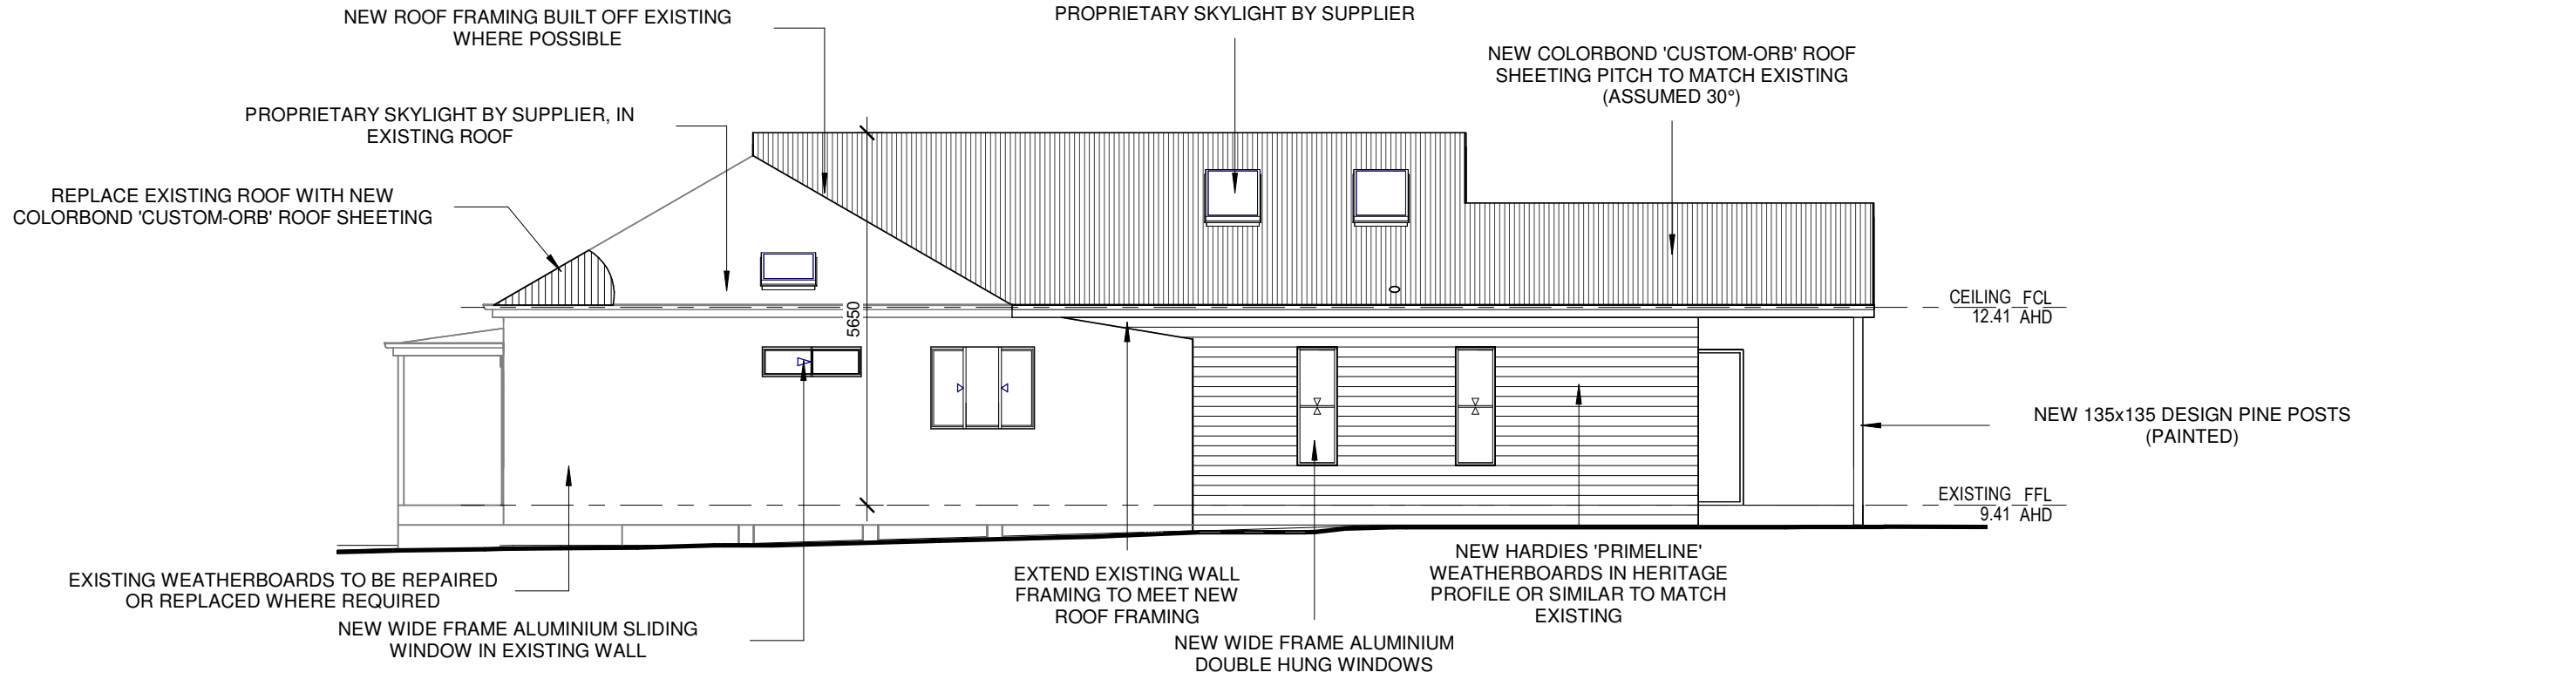

NORTH WEST ELEVATION (SIDE)
1 : 100

Z MEXON
27 SECOND AVENUE,
RUTHERFORD, NSW 2320
M: 0400 308 717
E: zac.mexon@hotmail.com

Rev	Description	Date	Iss
1	ISSUED FOR CLIENT COMMENT	8.10.21	ZTM
2	ISSUED FOR CLIENT COMMENT	7.11.21	ZTM
3	ISSUED FOR CHECKING	22.11.21	ZTM
4	ISSUED FOR COUNCIL LODGMENT	17.1.22	ZTM
5	REVISED PLANS ISSUED TO COUNCIL	20.1.21	ZTM


PROPOSED ALTERATIONS & ADDITIONS FOR M. JARRETT

LOT 1, D.P.501944, 31 ALLAN ST, LORN

SHEET NAME
ELEVATIONS - SH1


DRAWN:	ZTM
CHECKED:	MJ
DATE:	20.1.21
SCALE:	1:100
	AT A3

SHEET S07

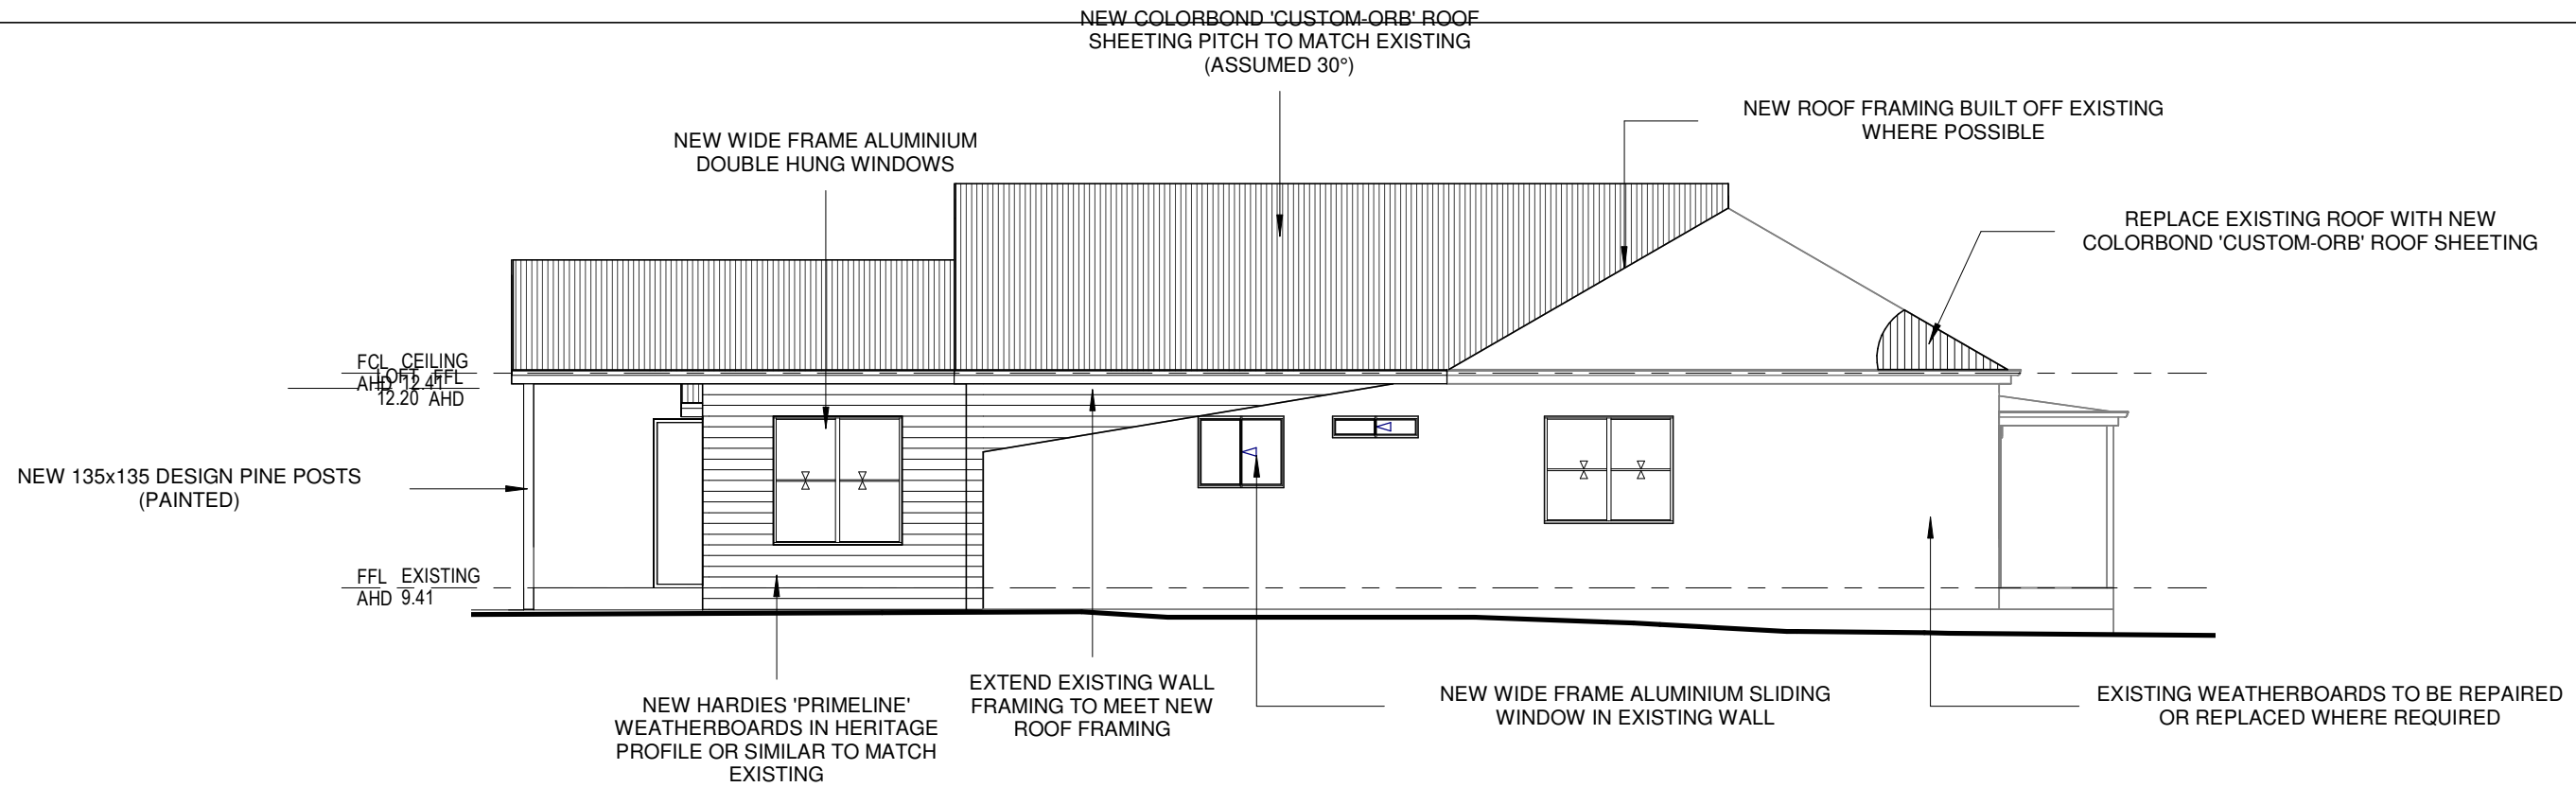

SOUTH EAST ELEVATION (SIDE)

1 : 100

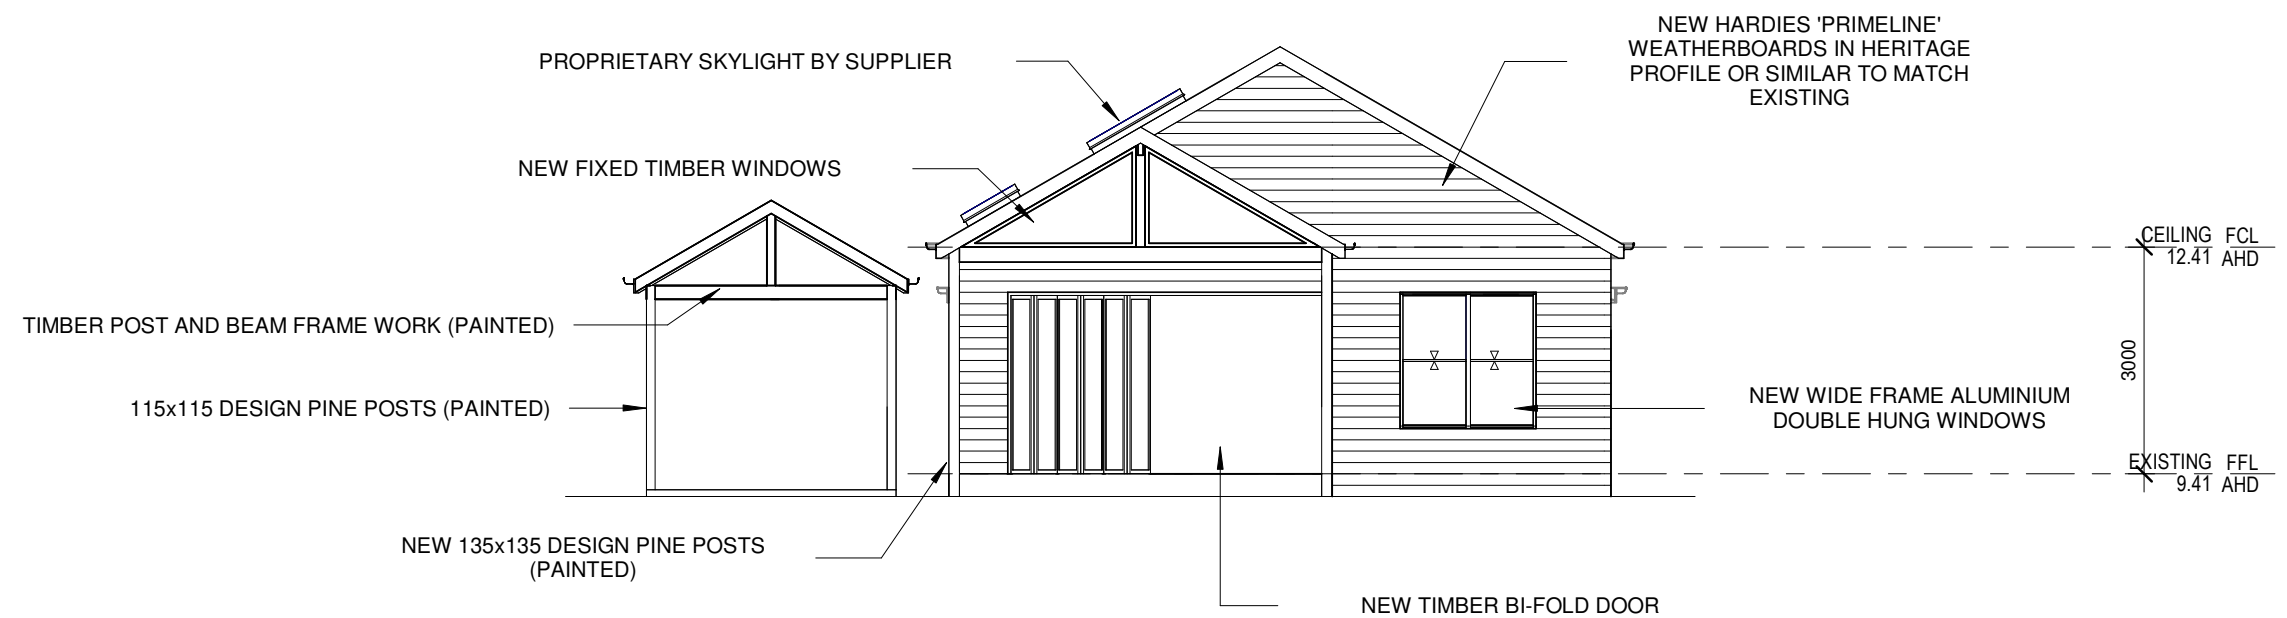

SOUTH WEST ELEVATION (REAR)

1 : 100

Z MEXON
 27 SECOND AVENUE,
 RUTHERFORD, NSW 2320
 M: 0400 308 717
 E: zac.mexon@hotmail.com

Rev	Description	Date	Iss
1	ISSUED FOR CLIENT COMMENT	8.10.21	ZTM
2	ISSUED FOR CLIENT COMMENT	7.11.21	ZTM
3	ISSUED FOR CHECKING	22.11.21	ZTM
4	ISSUED FOR COUNCIL LODGMENT	17.1.22	ZTM
5	REVISED PLANS ISSUED TO COUNCIL	20.1.21	ZTM


PROPOSED ALTERATIONS & ADDITIONS FOR M. JARRETT

LOT 1, D.P.501944, 31 ALLAN ST, LORN

SHEET NAME
ELEVATIONS - SH2


DRAWN:	ZTM
CHECKED:	MJ
DATE:	20.1.21
SCALE:	1:100
	AT A3

SHEET S08

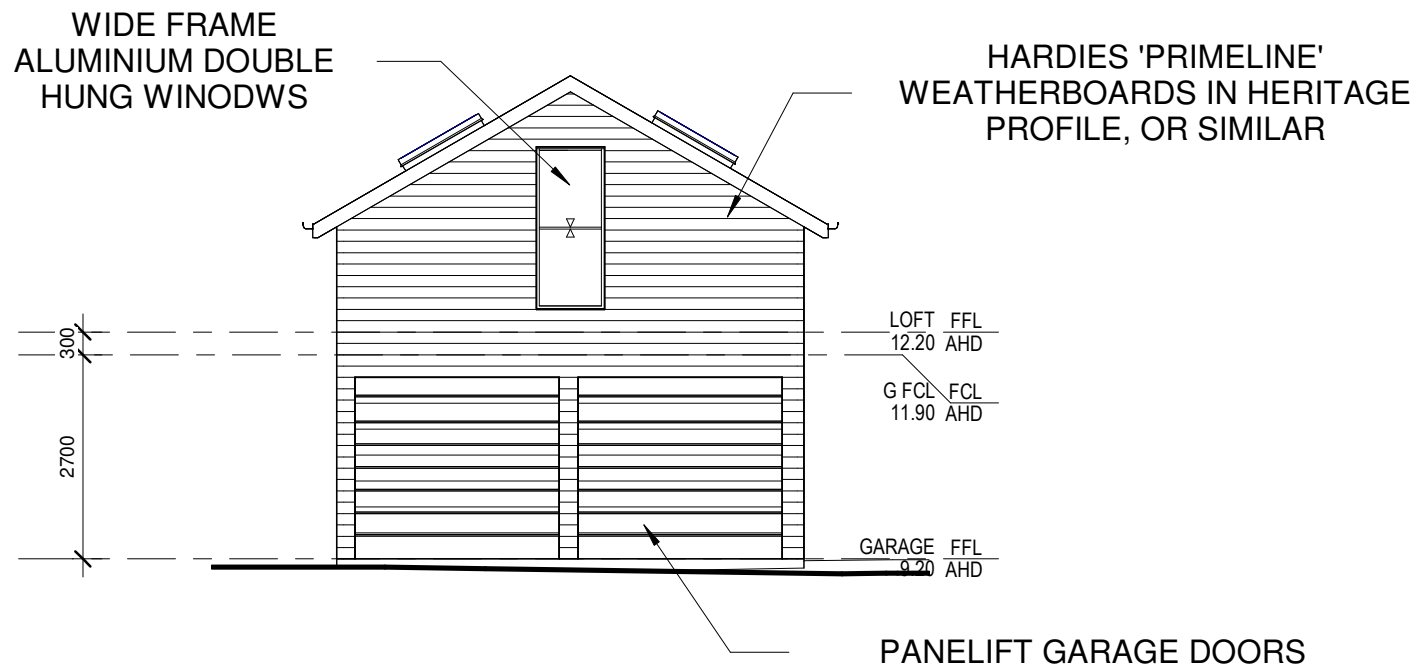


GARAGE FRONT ELEVATION

1 : 100

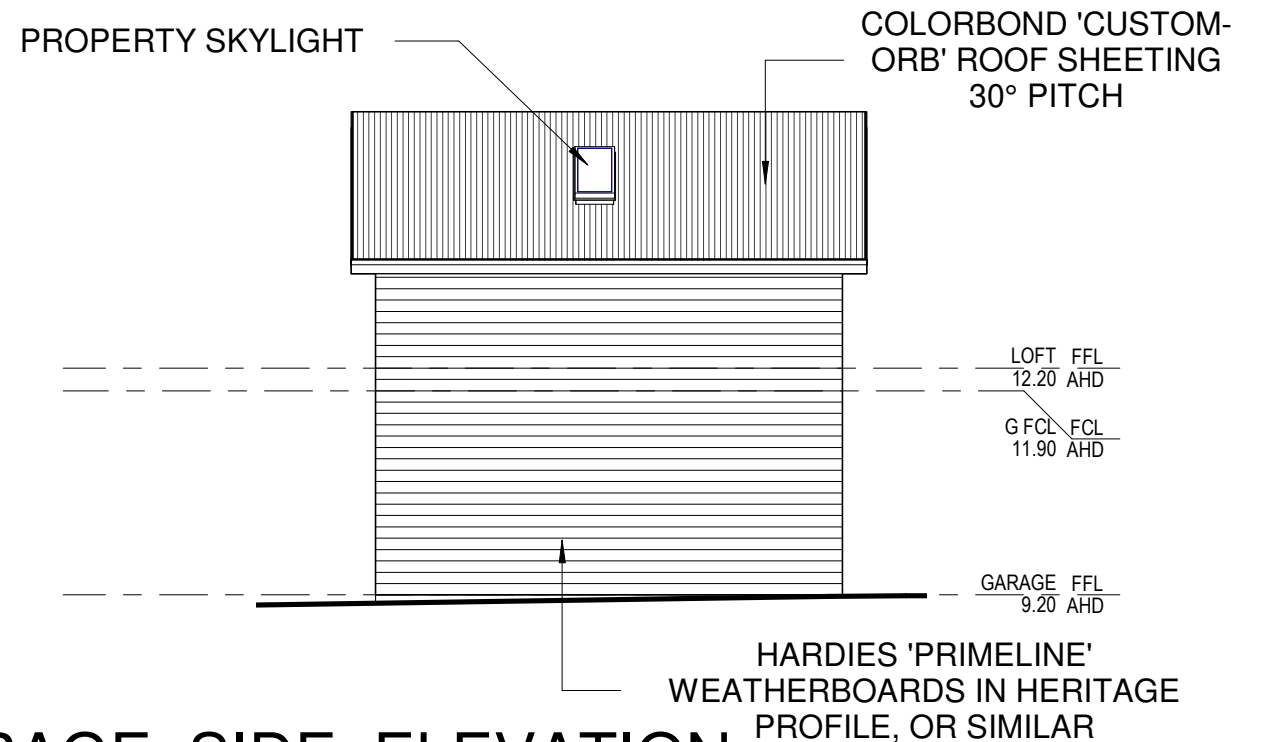


GARAGE SIDE ELEVATION

1 : 100

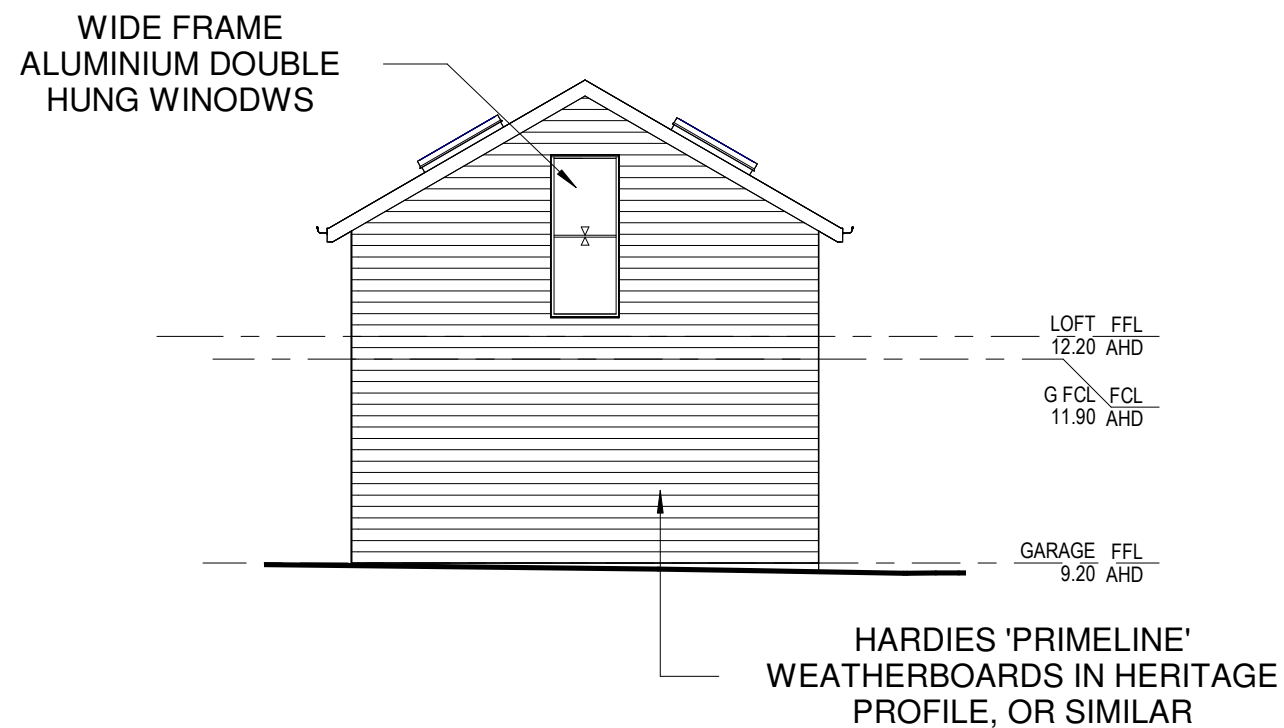

GARAGE REAR ELEVATION

1 : 100

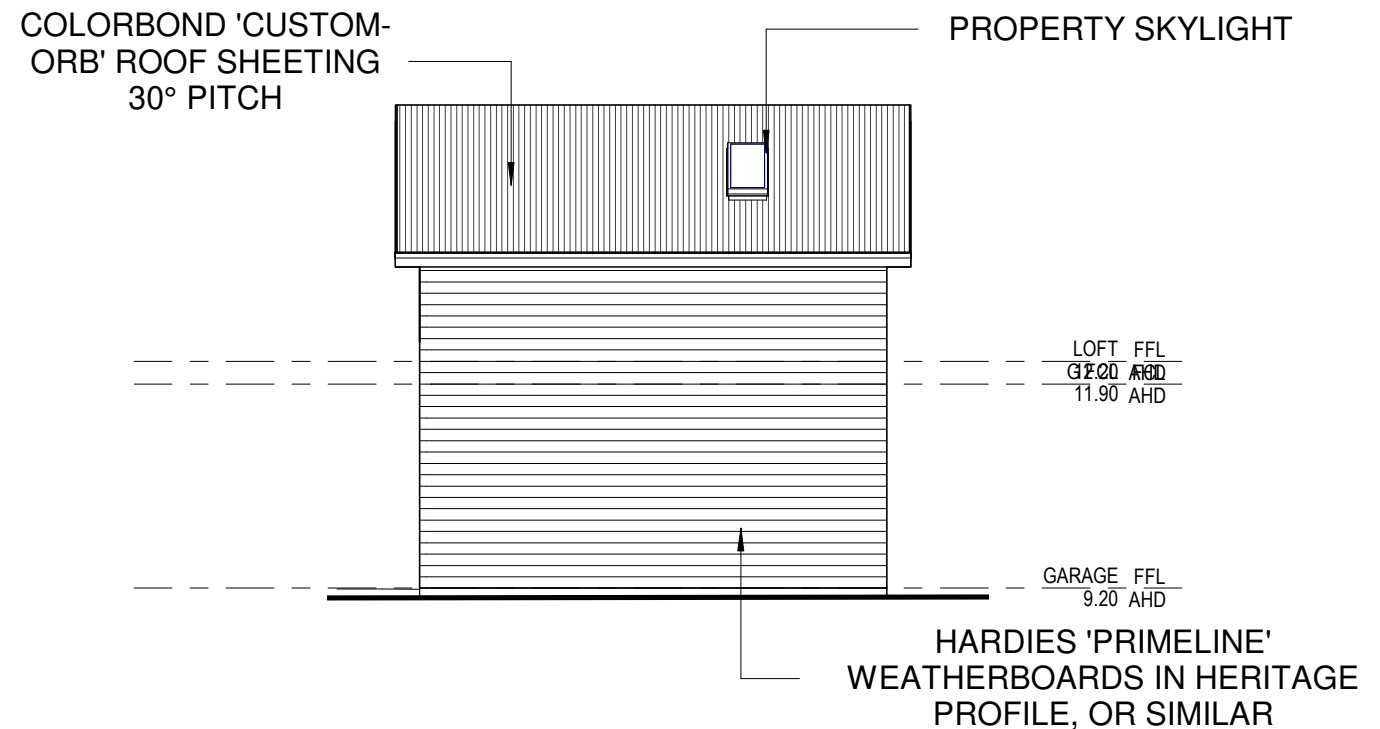

GARAGE SIDE ELEVATION

1 : 100



EMAIL: AGCAD@BIGPOND.NET.AU
WEBSITE: www.agcad.com.au

SHOP 7/470 HIGH ST
MAITLAND, NSW, 2320

T: (02) 4933 9400 F: (02) 4933 9499



COPYRIGHT
THIS DRAWING REMAINS THE PROPERTY OF AGCAD. IT MAY ONLY BE USED FOR THE PURPOSE FOR WHICH IT WAS COMMISSIONED AND IN ACCORDANCE WITH THE TERMS OF ENGAGEMENT FOR THE COMMISSION. UNAUTHORISED USE OF THIS DRAWING IS PROHIBITED

ISS.	DESCRIPTION	BY:	DATE:
5	REVISED PLANS ISSUED TO COUNCIL	ZTM	20.1.21
4	ISSUED FOR COUNCIL LODGMENT	ZTM	17.1.22
3	ISSUED FOR CHECKING	ZTM	22.11.21
2	ISSUED FOR CLIENT COMMENT	ZTM	7.11.21
1	ISSUED FOR CLIENT COMMENT	ZTM	8.10.21

CLIENT:
M. JARRETT

ADDRESS:
**LOT 1, D.P.501944, 31
ALLAN ST, LORN**

SHEET NAME
GARAGE ELEVATIONS

JOB NUMBER
21-003

SCALE:
1:100 @ A3

DRAWN: ZTM
ISSUE: 5

CHECKED: MJ
DATE: 11/07/21

SHEET

S11

20/01/2022 10:33:27 AM