





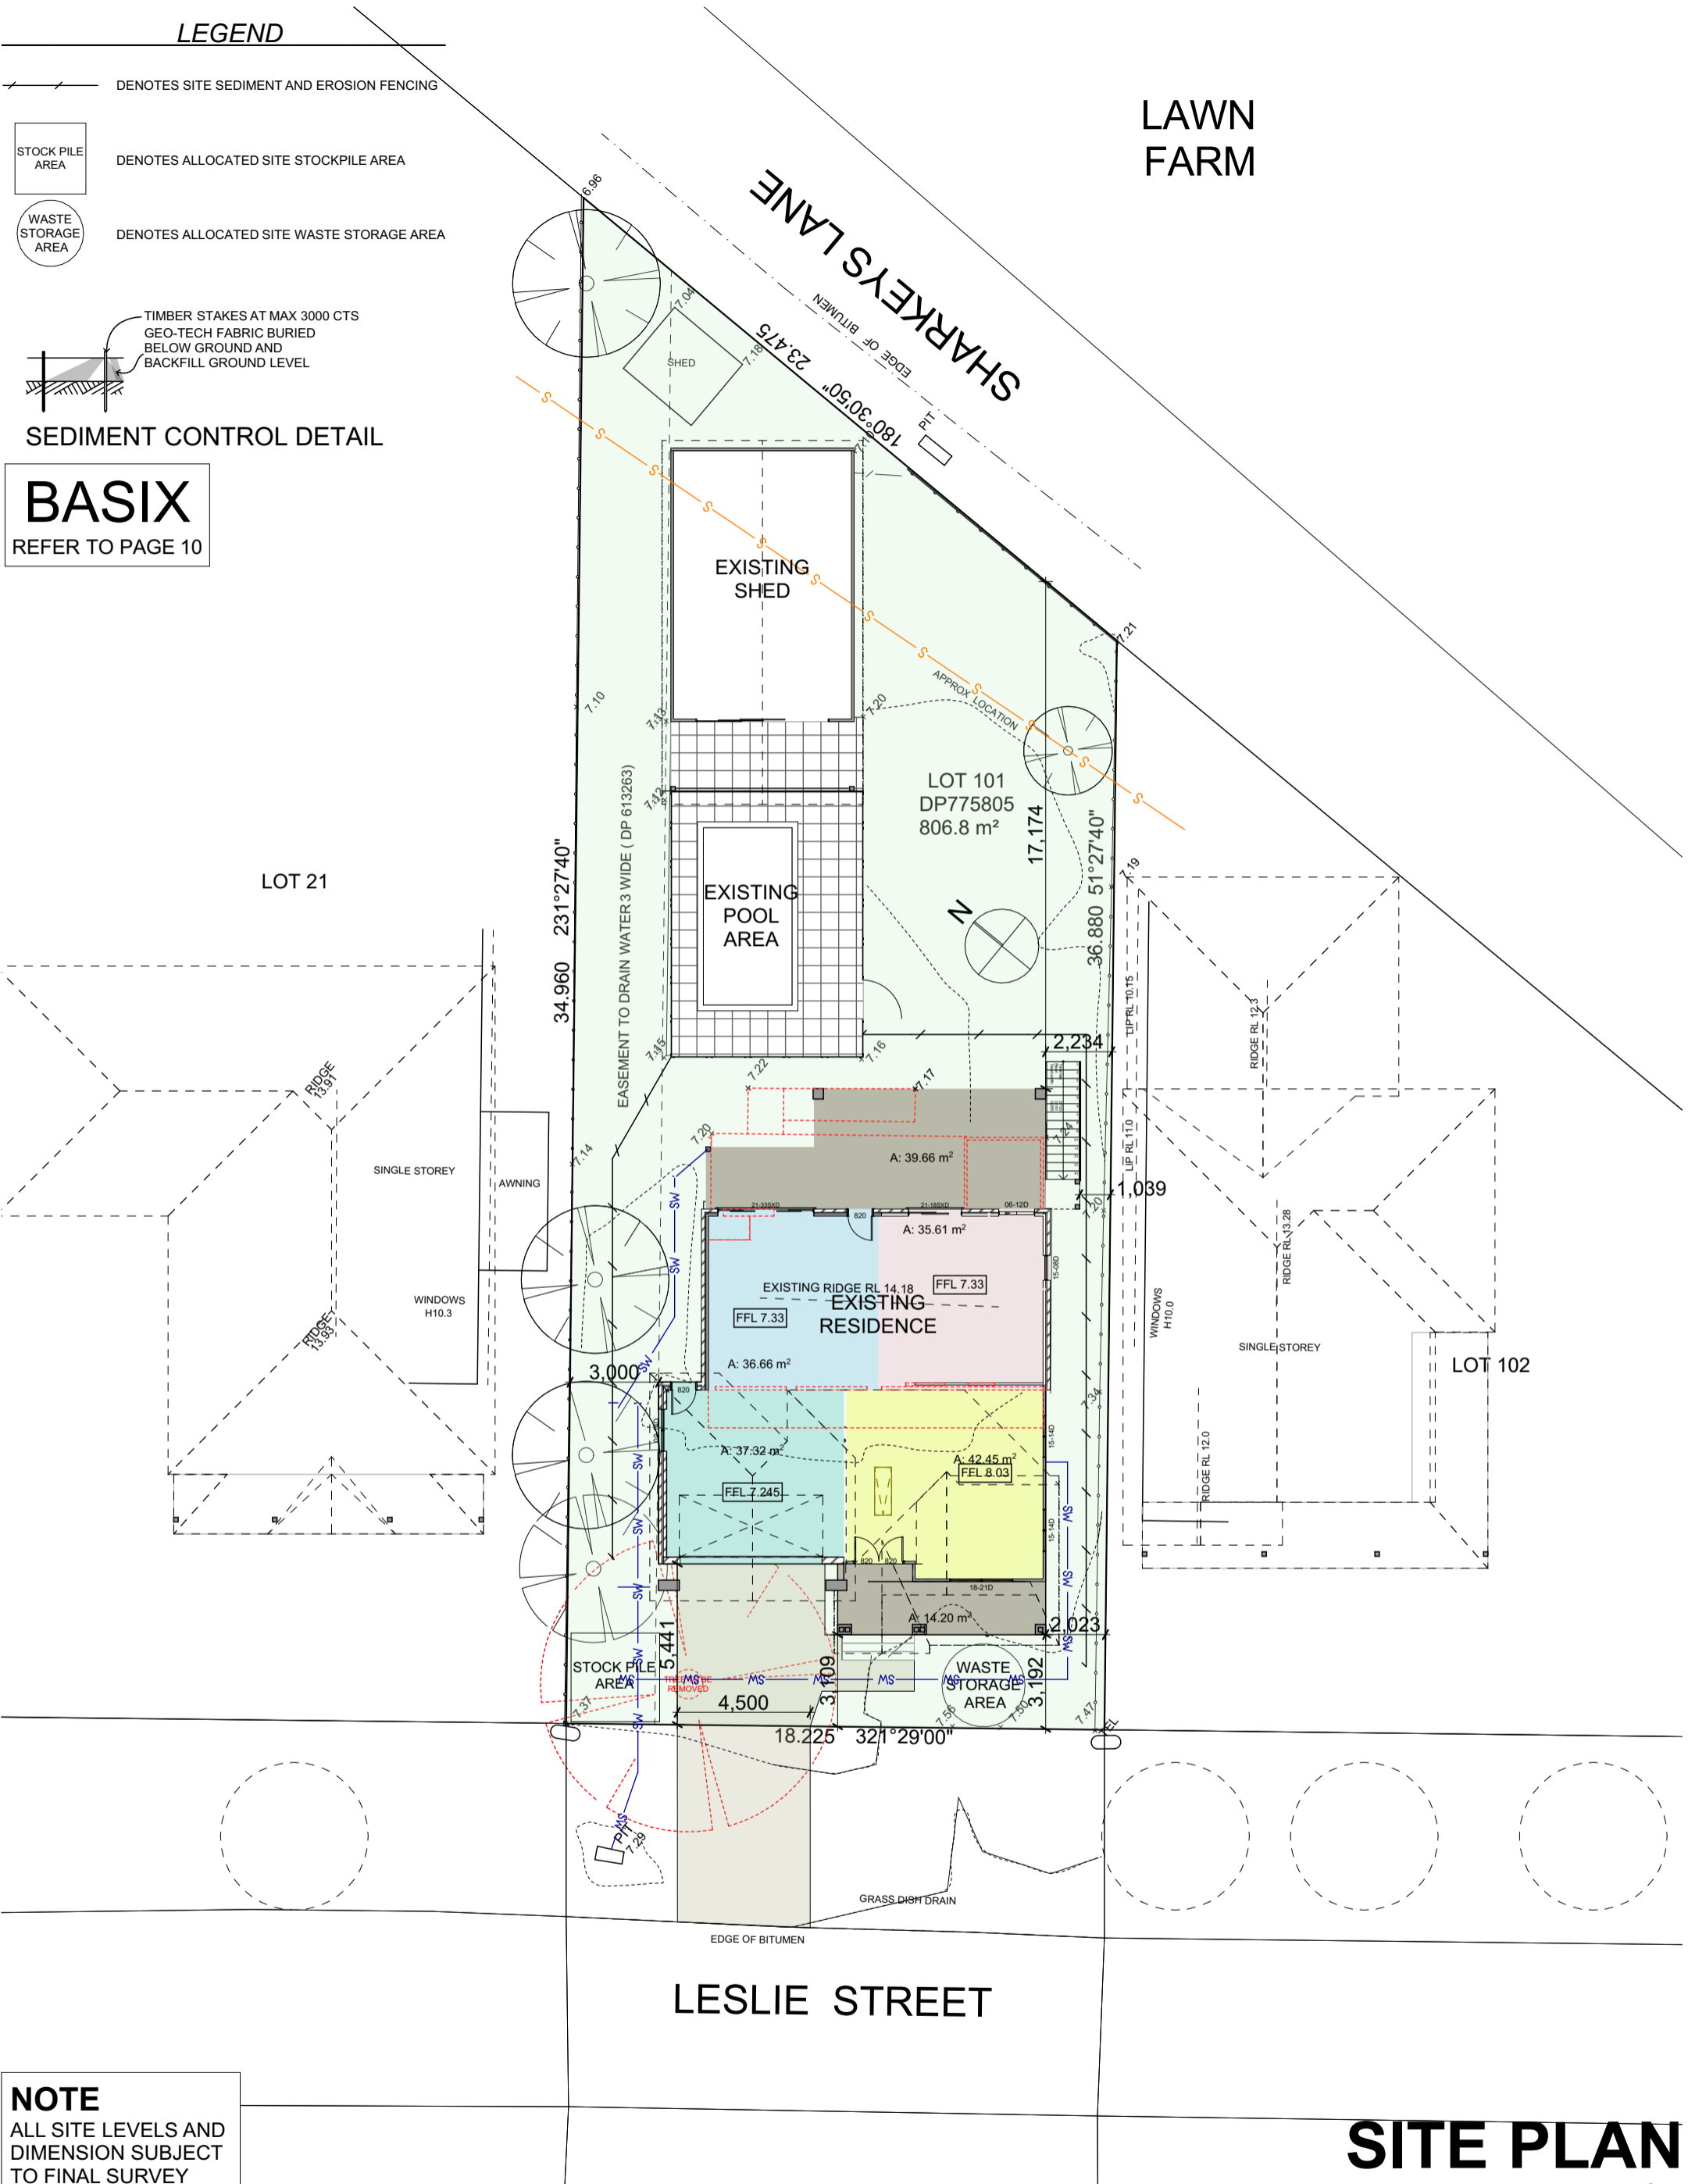
LEGEND

-  DENOTES SITE SEDIMENT AND EROSION FENCING
-  DENOTES ALLOCATED SITE STOCKPILE AREA
-  DENOTES ALLOCATED SITE WASTE STORAGE AREA
-  TIMBER STAKES AT MAX 3000 CTS
GEO-TECH FABRIC BURIED BELOW GROUND AND BACKFILL GROUND LEVEL

SEDIMENT CONTROL DETAIL

 

BASIX
REFER TO PAGE 10

LAWN FARM



NOTE
ALL SITE LEVELS AND DIMENSION SUBJECT TO FINAL SURVEY

SITE PLAN

<p>Written dimensions to take preference over scale</p>  <p>Association of Building Sustainability Assessors</p>  <p>PROFESSIONAL</p>	<p>PO Box 138, Cessnock NSW 2325 P 02 4991 1855 F 02 4991 1850 info@sheerdesigns.com.au www.sheerdesigns.com.au ACN 151 574 686 ABN 84 151 574 686</p>	<table border="1" style="width: 100%; border-collapse: collapse;"> <thead> <tr> <th>DATE</th> <th>ISSUE</th> <th>ISSUED FOR</th> </tr> </thead> <tbody> <tr> <td>19.04.21</td> <td>A</td> <td>CONCEPT</td> </tr> <tr> <td>07.07.21</td> <td>B</td> <td>AMENDED CONCEPT</td> </tr> <tr> <td>27.07.21</td> <td>C</td> <td>AMENDED CONCEPT</td> </tr> <tr> <td>16.08.21</td> <td>D</td> <td>ADD WINDOWS</td> </tr> <tr> <td>30.08.21</td> <td>E</td> <td>COUNCIL ISSUE</td> </tr> </tbody> </table>	DATE	ISSUE	ISSUED FOR	19.04.21	A	CONCEPT	07.07.21	B	AMENDED CONCEPT	27.07.21	C	AMENDED CONCEPT	16.08.21	D	ADD WINDOWS	30.08.21	E	COUNCIL ISSUE	<p>DRAWN</p> <p>KS KS KS KS KS KS</p>	<p>Lot 101 #12 Leslie Street, Lorn DP 775805</p> <p>CLIENT: Mr. & Mrs. Ryan</p>	<p>SCALE: 1:200, 1:250, 1:100</p> <p>DATE: 13/09/2021</p> <p>DRAWN: Karen</p> <p>SHEET No: 3 OF 12</p> <p>JOB NUMBER</p>
DATE	ISSUE	ISSUED FOR																					
19.04.21	A	CONCEPT																					
07.07.21	B	AMENDED CONCEPT																					
27.07.21	C	AMENDED CONCEPT																					
16.08.21	D	ADD WINDOWS																					
30.08.21	E	COUNCIL ISSUE																					


SD12LES

planning and drafting solutions
sheer designs

S:\Clients\2021\SD12LES\SD12LES 20210910.pln




Front Perspective

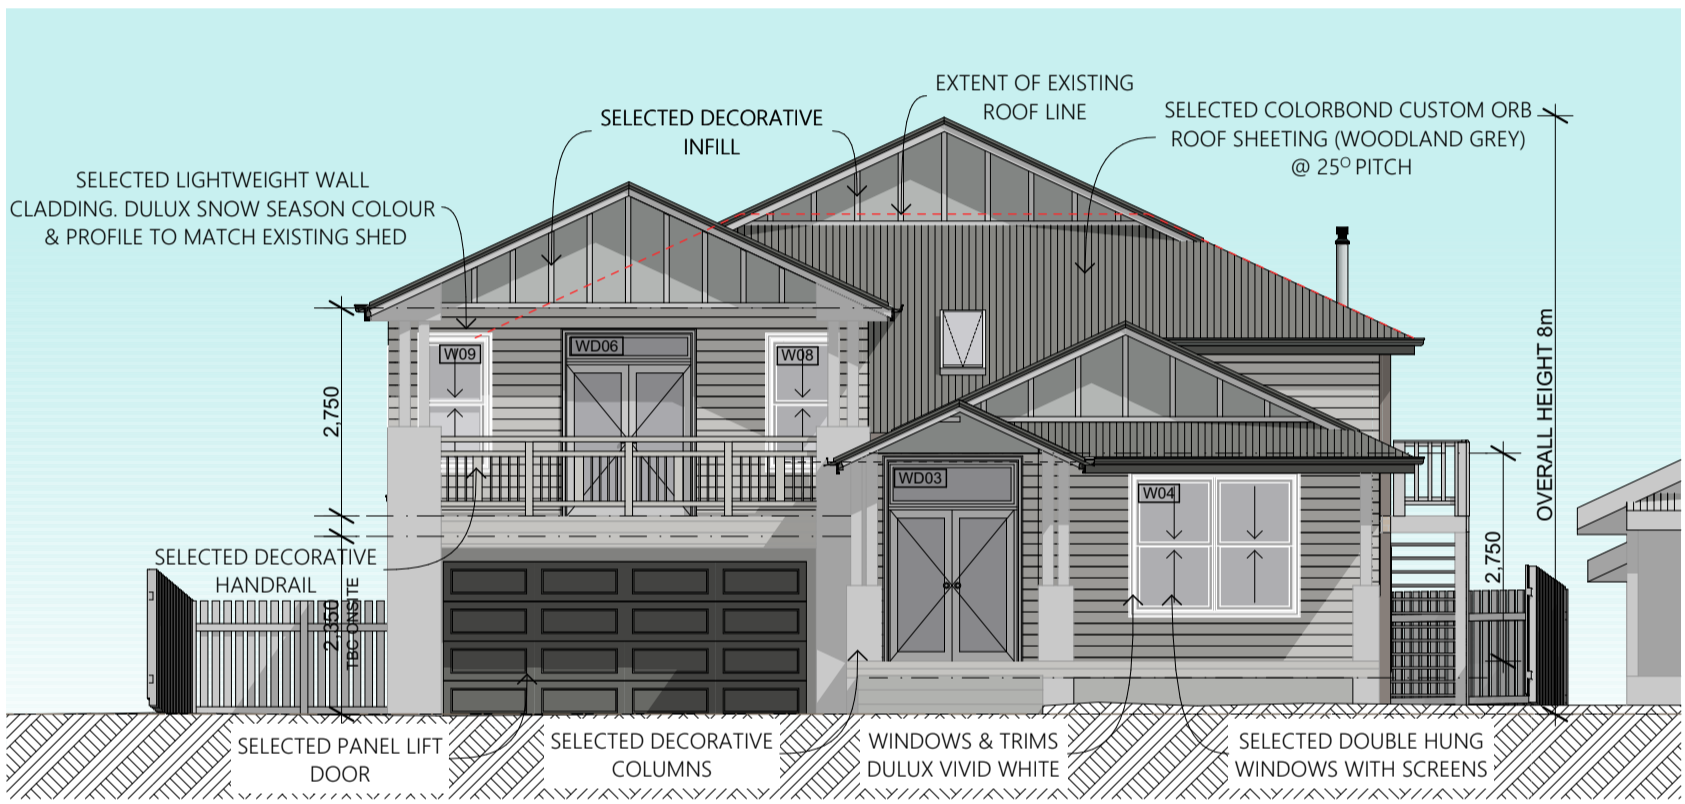

FRONT

ELEVATION

1:100

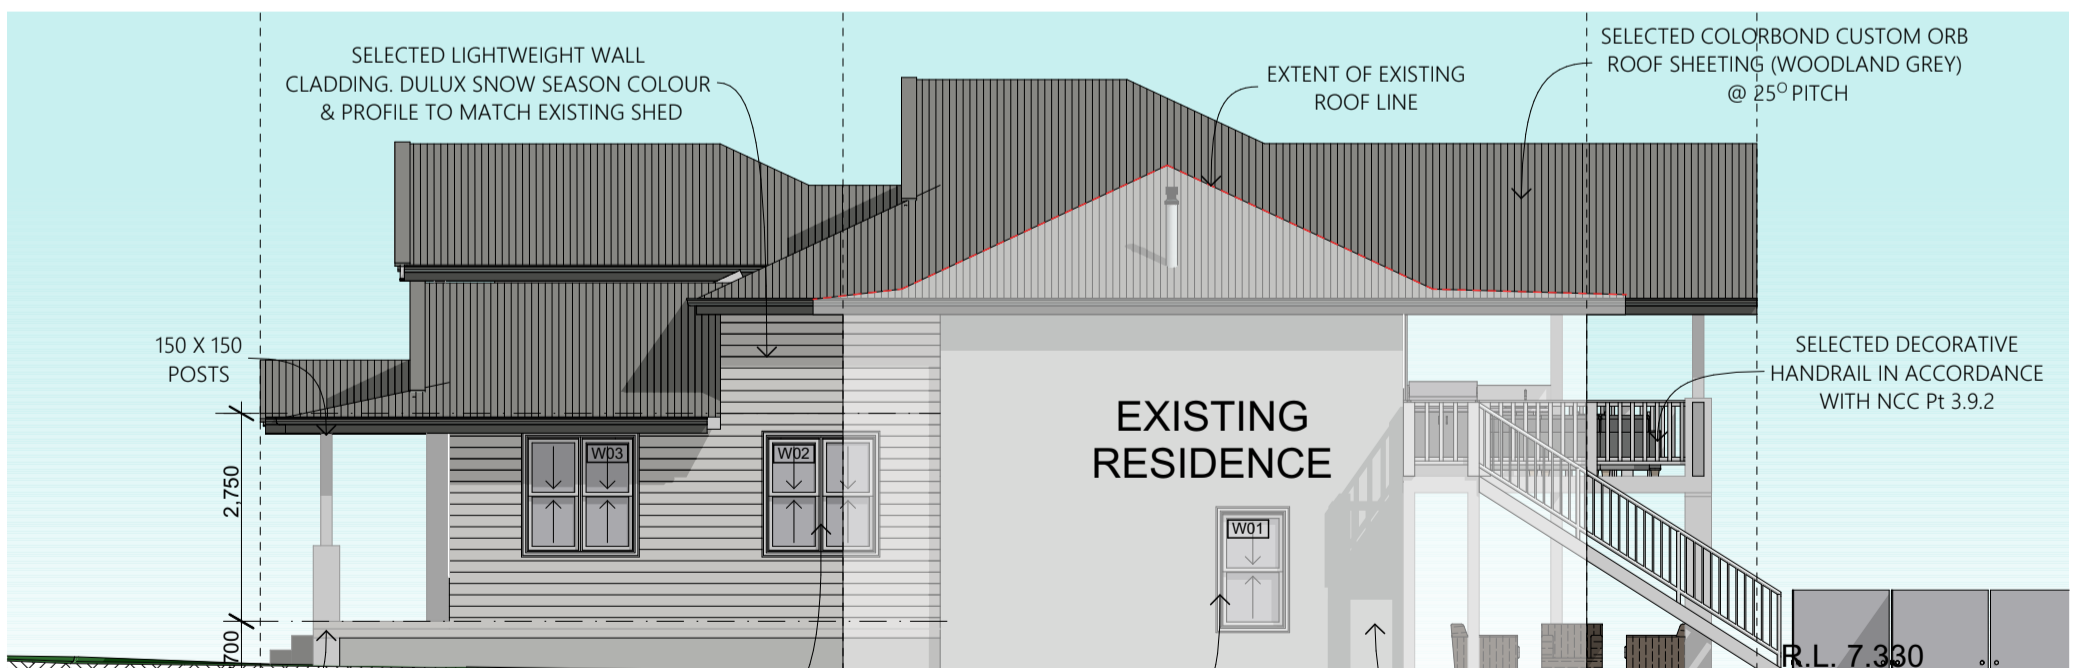

SIDE

ELEVATION

1:100

ELEVATIONS I

planning and drafting solutions



<p>Association of Building Sustainability Assessors</p>	<p>PO Box 138, Cessnock NSW 2325 P 02 4991 1855 F 02 4991 1850 info@sheerdesigns.com.au www.sheerdesigns.com.au ACN 151 574 686 ABN 84 151 574 686</p>	DATE	ISSUE	ISSUED FOR	DRAWN	<p>Lot 101 #12 Leslie Street, Lorn DP 775805</p> <p>CLIENT: Mr. & Mrs. Ryan</p>	<p>SCALE: 1:100, 1:28.57 DATE: 13/09/2021 DRAWN: Karen SHEET No: 7 OF 12 JOB NUMBER</p>
		19.04.21	A	CONCEPT			
		07.07.21	B	AMENDED CONCEPT	KS		
		27.07.21	C	AMENDED CONCEPT	KS		
		16.08.21	D	ADD WINDOWS	KS		
		30.08.21	E	COUNCIL ISSUE	KS		

SD12LES

sheer designs



Rear Perspective

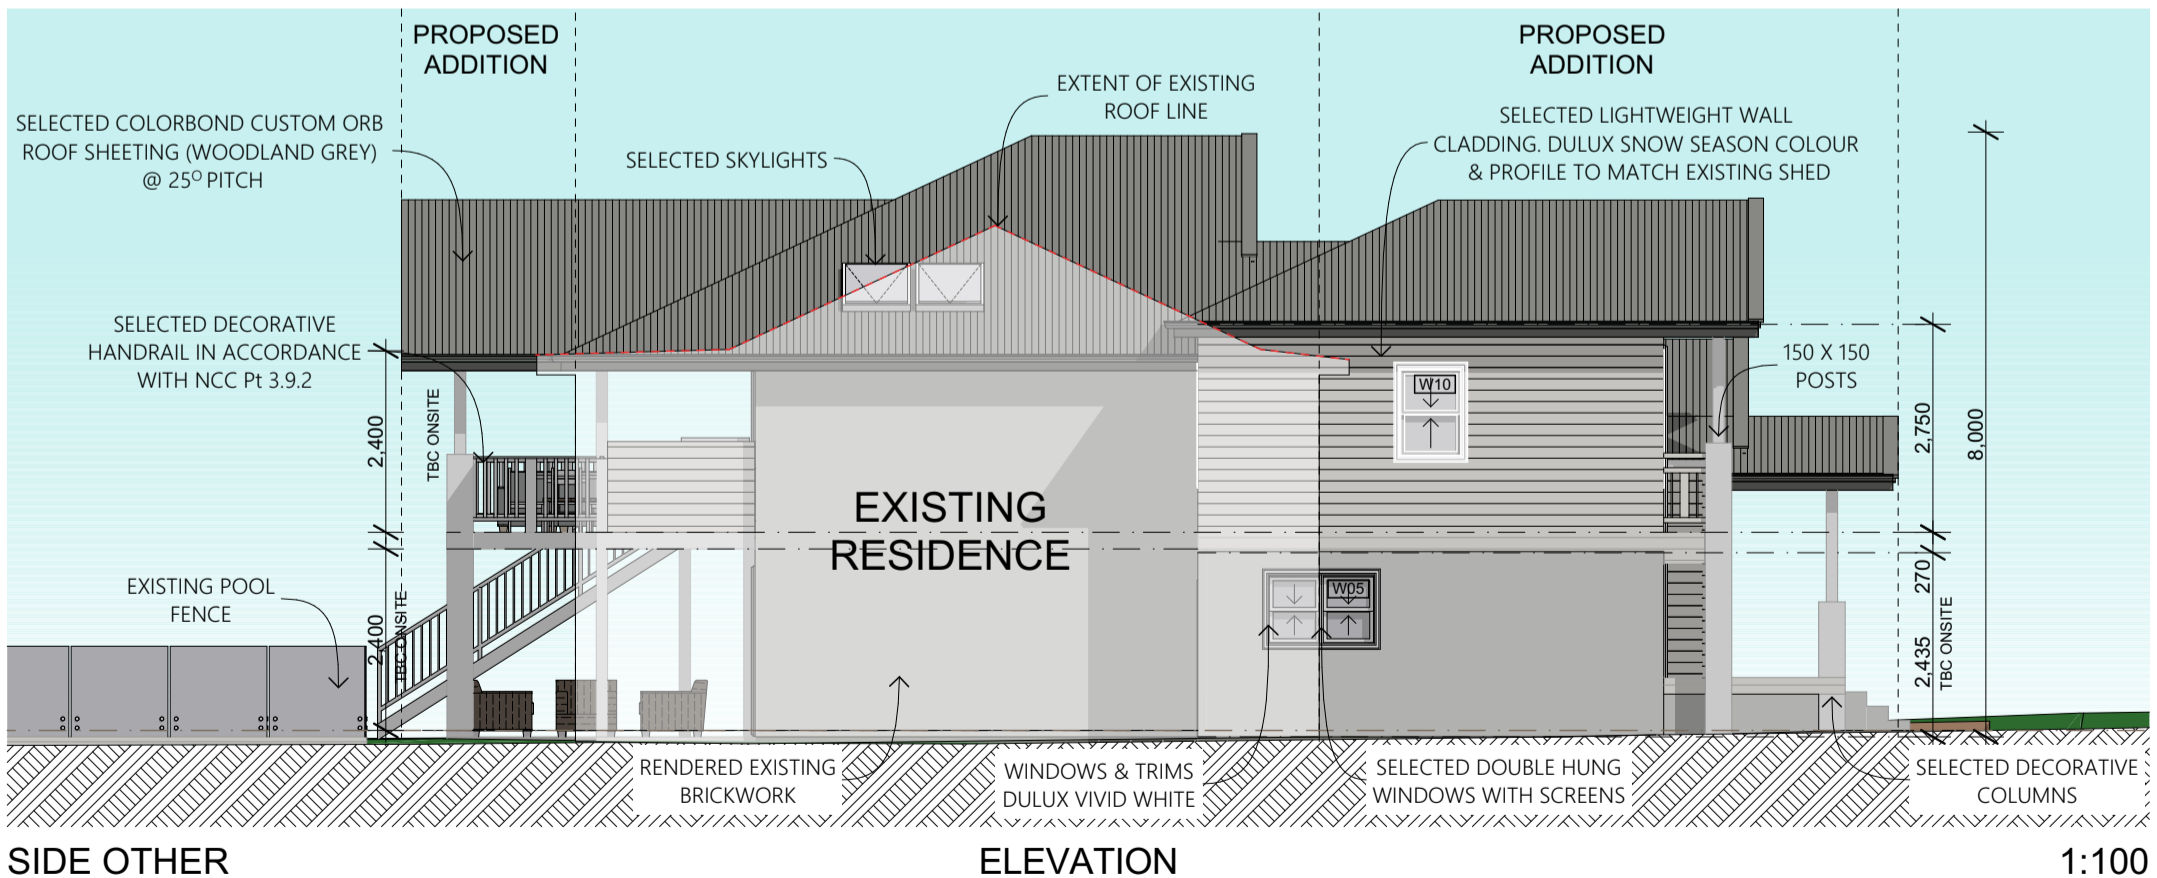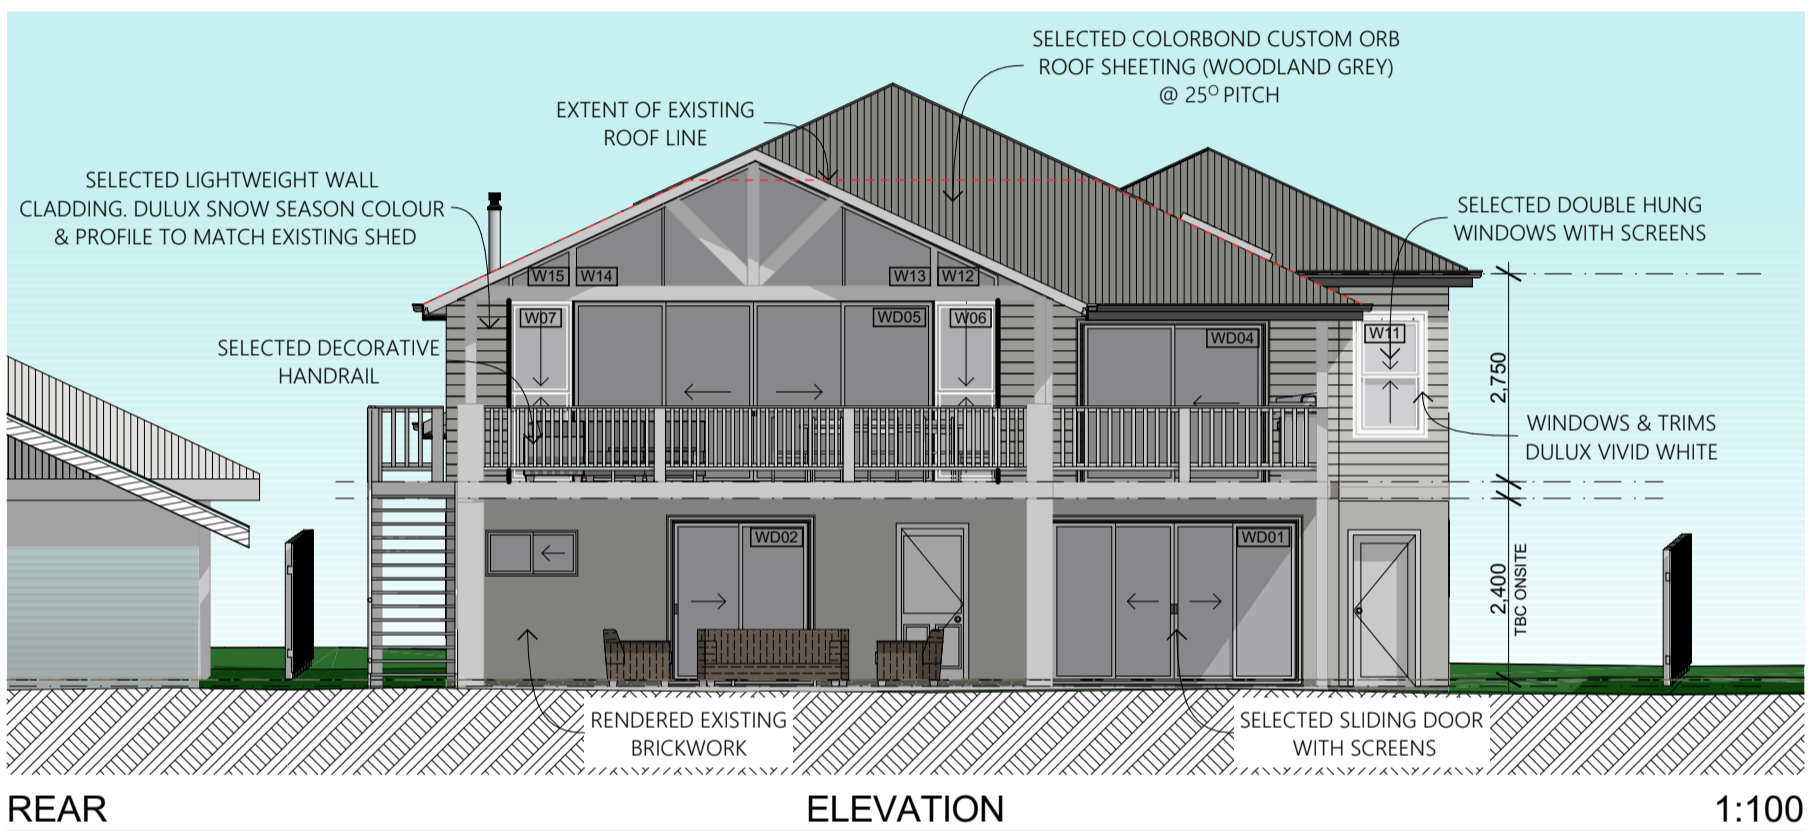

ELEVATIONS II

<p>Association of Building Sustainability Assessors</p>	<p>PO Box 138, Cessnock NSW 2325 P 02 4991 1855 F 02 4991 1850 info@sheerdesigns.com.au www.sheerdesigns.com.au ACN 151 574 686 ABN 84 151 574 686</p>	DATE	ISSUE	ISSUED FOR	DRAWN	<p>Lot 101 #12 Leslie Street, Lorn DP 775805</p> <p>CLIENT: Mr. & Mrs. Ryan</p>	<p>SCALE: 1:100, 1:28.57 DATE: 13/09/2021 DRAWN: Karen SHEET No: 8 OF 12 JOB NUMBER</p>
		19.04.21	A	CONCEPT			
07.07.21	B	AMENDED CONCEPT	KS				
27.07.21	C	AMENDED CONCEPT	KS				
16.08.21	D	ADD WINDOWS	KS				
30.08.21	E	COUNCIL ISSUE	KS				

SD12LES ©

S:\Clients\2021\SD12LES\SD12LES 20210910.pln