


NOTES
Note:
DRAWINGS FOR CONSTRUCTION PURPOSES WHEN:
• STRUCTURAL DETAILS SIGNED BY QUALIFIED STRUCTURAL ENGINEER
• AND ALL ELEMENTS CHECKED TO COMPLY WITH THE BCA AND RELEVANT AS BY BUILDER OR ACCREDITED CERTIFIER ALL NEW WORKS TO ADHERE TO THE BCA AND CURRENT AUSTRALIAN STANDARDS
• NOTE- DIMENSIONS ARE TAKEN FROM EXISTING DWELLING, VERIFY DIMENSIONS ON SITE BEFORE COMMENCEMENT OF CONSTRUCTION
• ENSURE STAIR DETAILS CONFIRMED PRIOR TO MANUFACTURE
• DO NOT SCALE DRAWINGS


SITE NOTES	
CONNECTED TO SEWER MAIN	N
HERITAGE AREA	N
MAX FILL	0mm
RETAINING WALL REQUIRED	N
RETAINING WALL HEIGHT	NA
TREES TO BE REMOVED	N

DIAL 1100 BEFORE YOU DIG

NO STORMWATER RUNOFF WILL AFFECT PROPOSED DEVELOPMENT

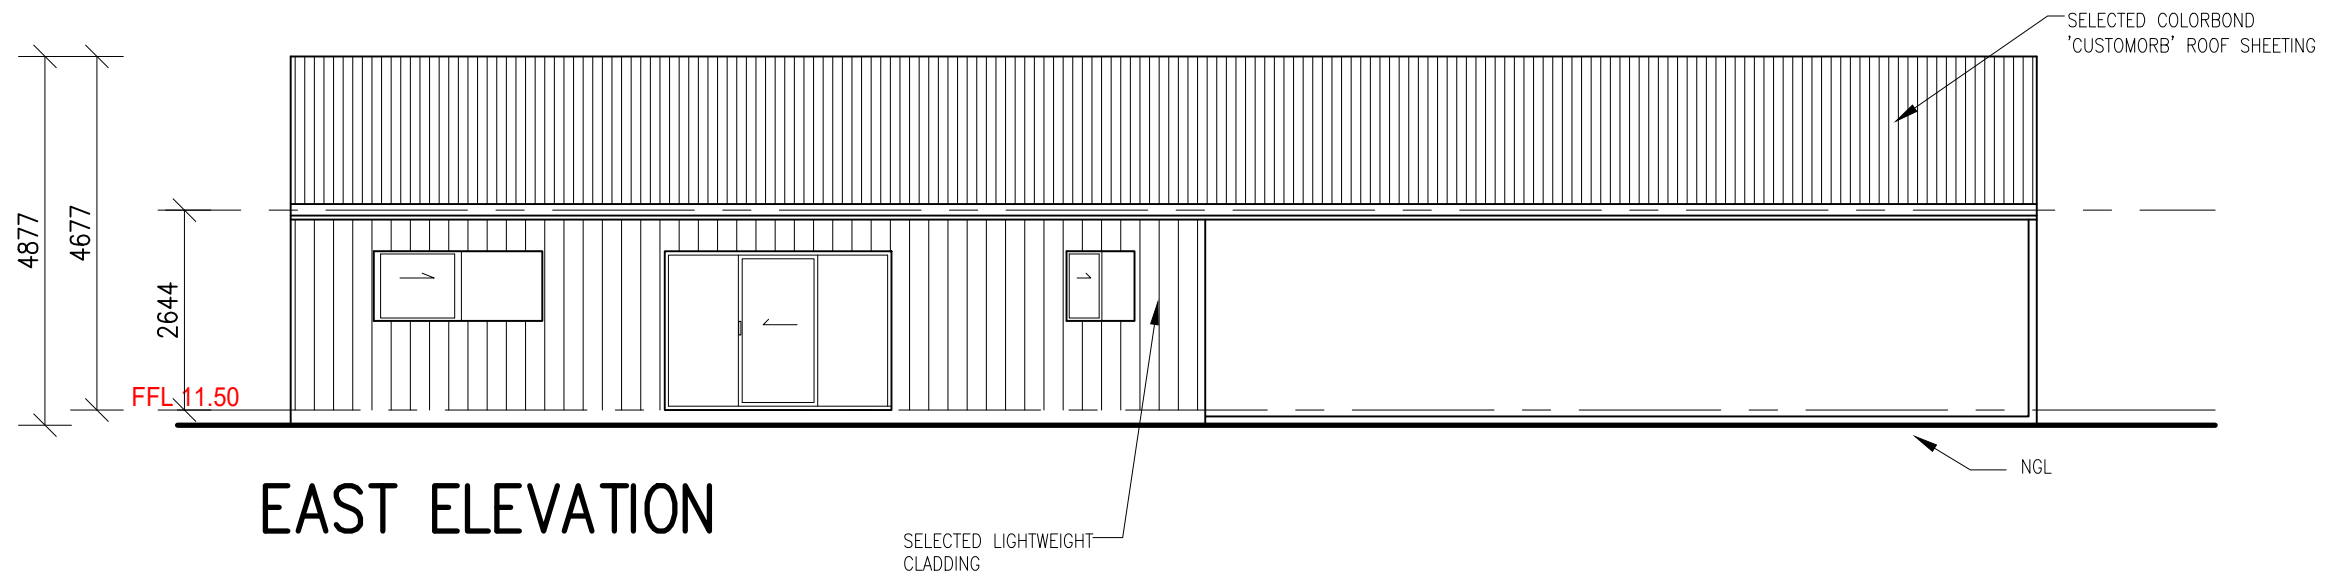



EAST ELEVATION

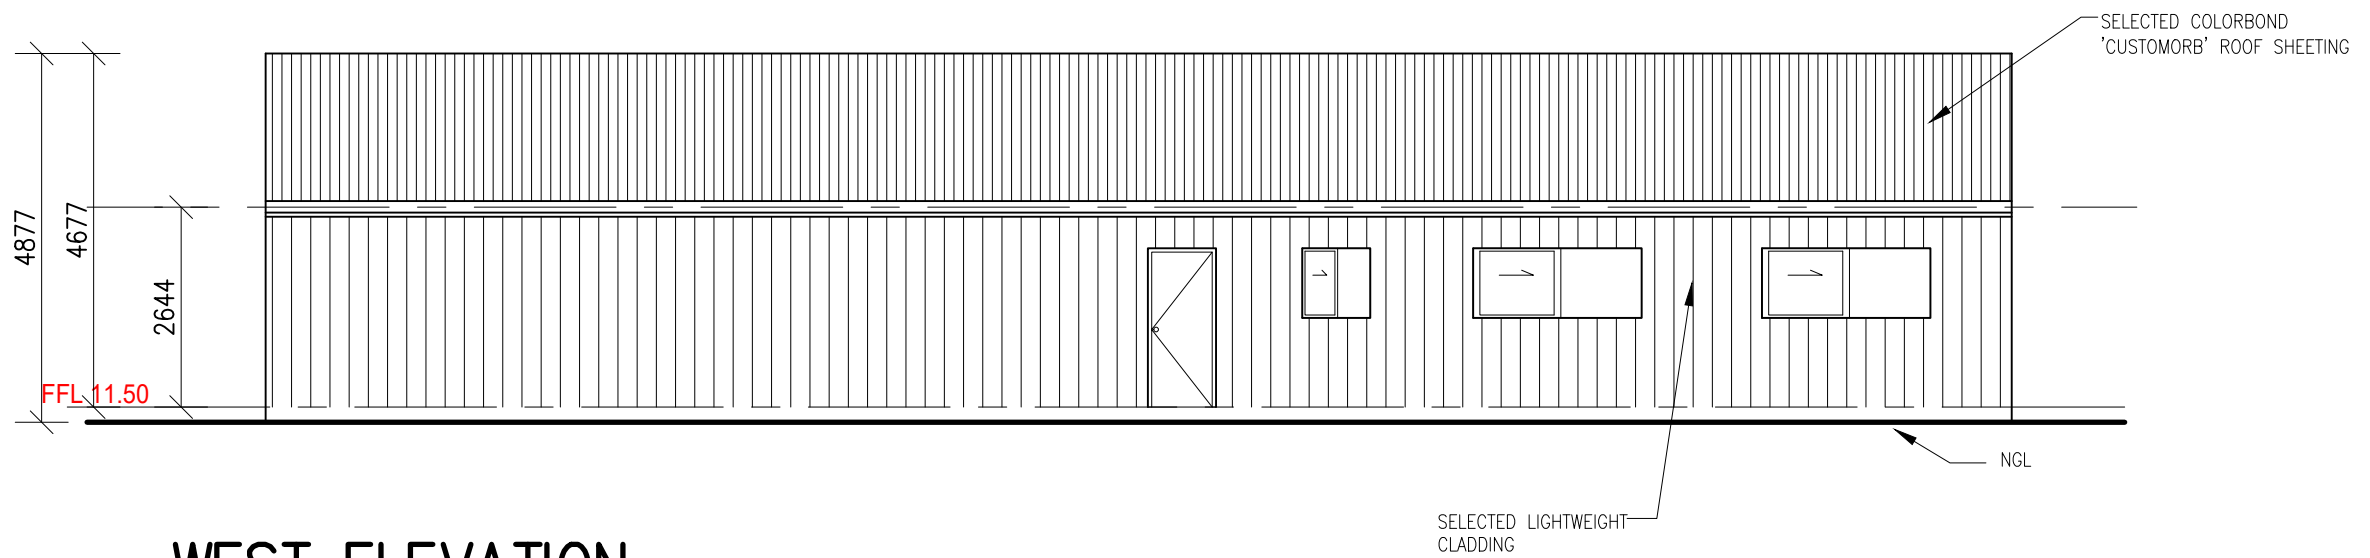


WEST ELEVATION

proprietor PERCEPTION PLANNING LOT 48, DP755228 452 ANAMBAH RD ANAMBAH	project proposed EXISTING AND NEW WORKS	drawing EXISTING DWELLING MACHINERY SHED ELEVATIONS	ECODIMENSIONS JUSTIN CROFT 0417436249 © copyright all dimensions to be clarified on site		AMENDMENT DATE ADJUSTMENT		scale 1:200, 1:100	date OCT'21	drawn by jdc
							drawing no. 4OF6	project no. 2122180	


NORTH

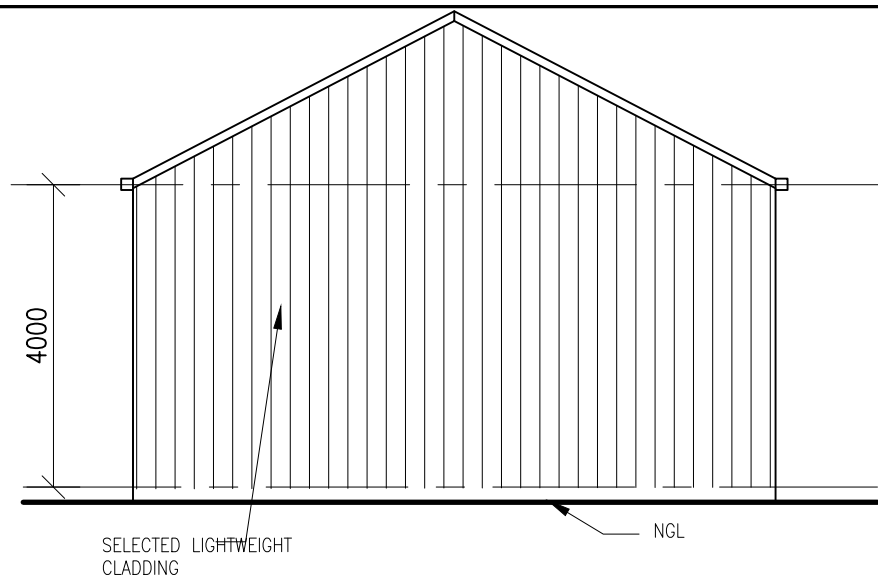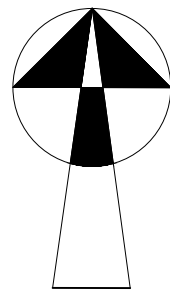


WEST ELEVATION

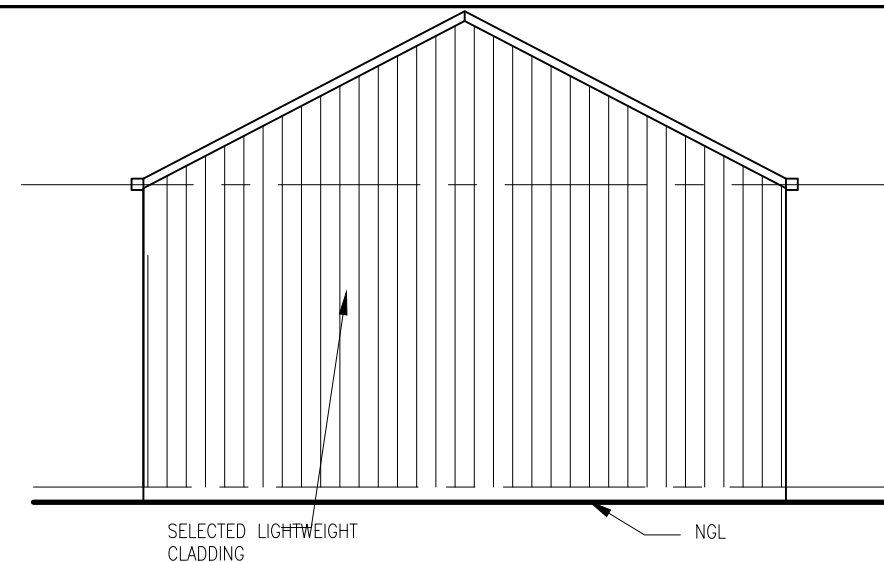


EAST ELEVATION

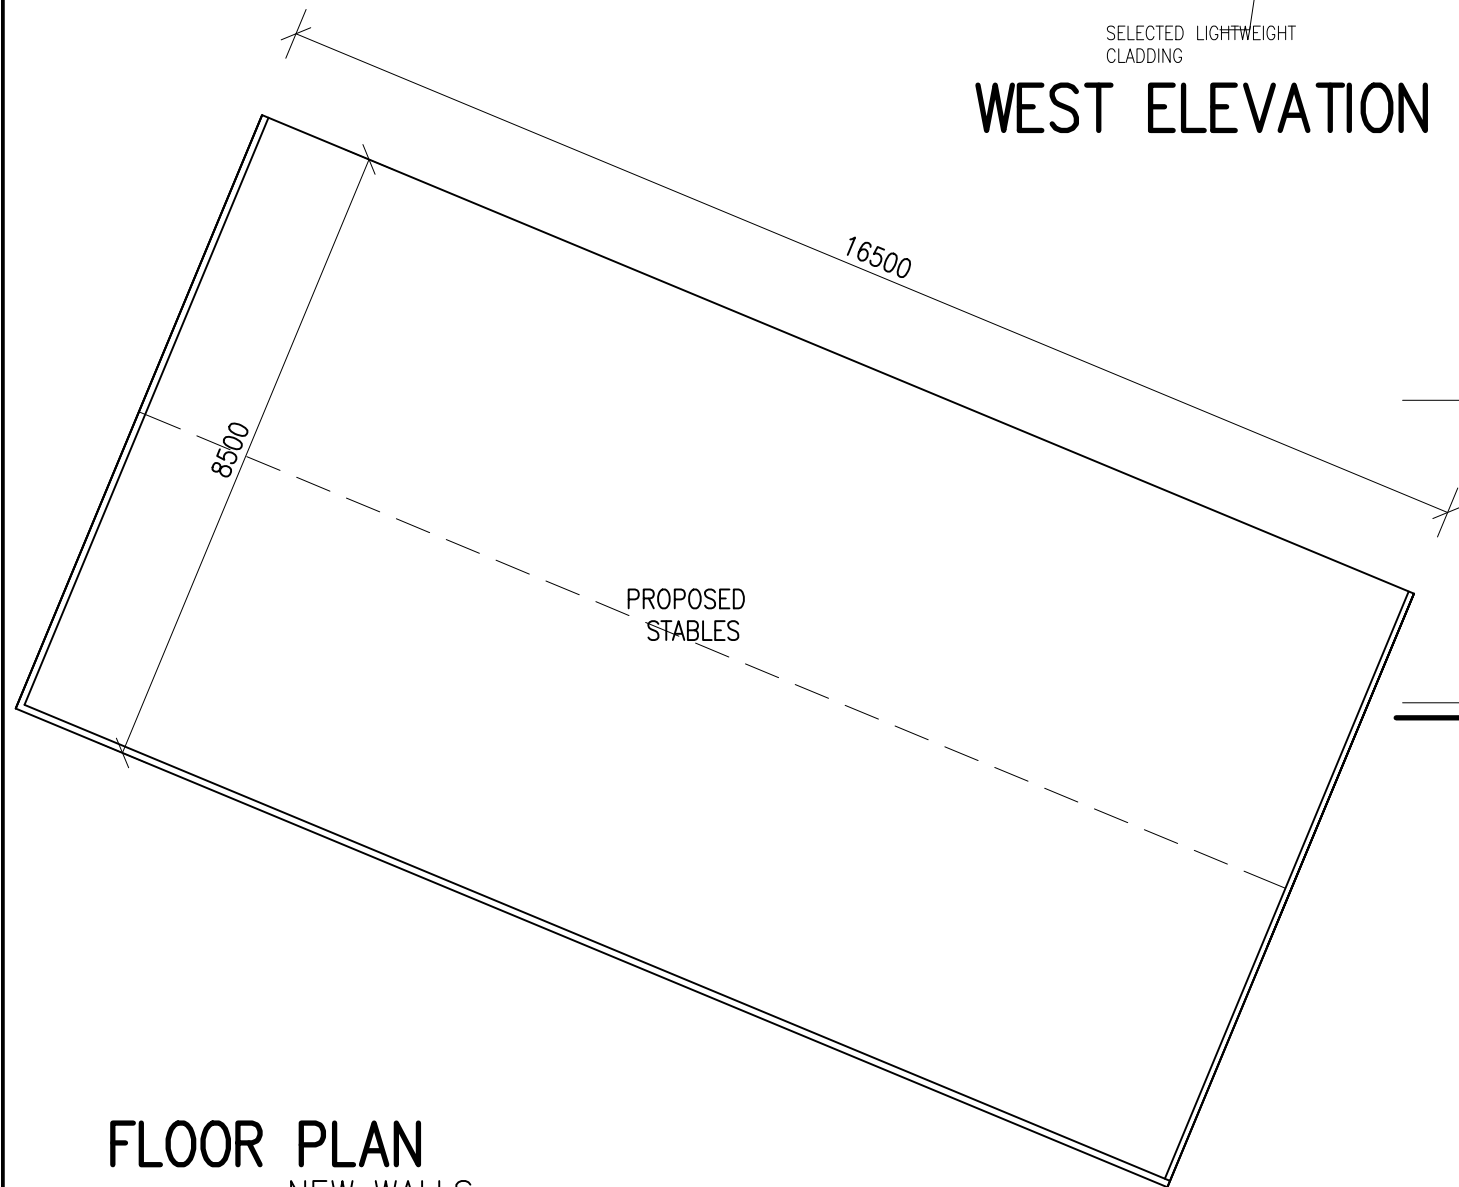

FLOOR PLAN
NEW WALLS

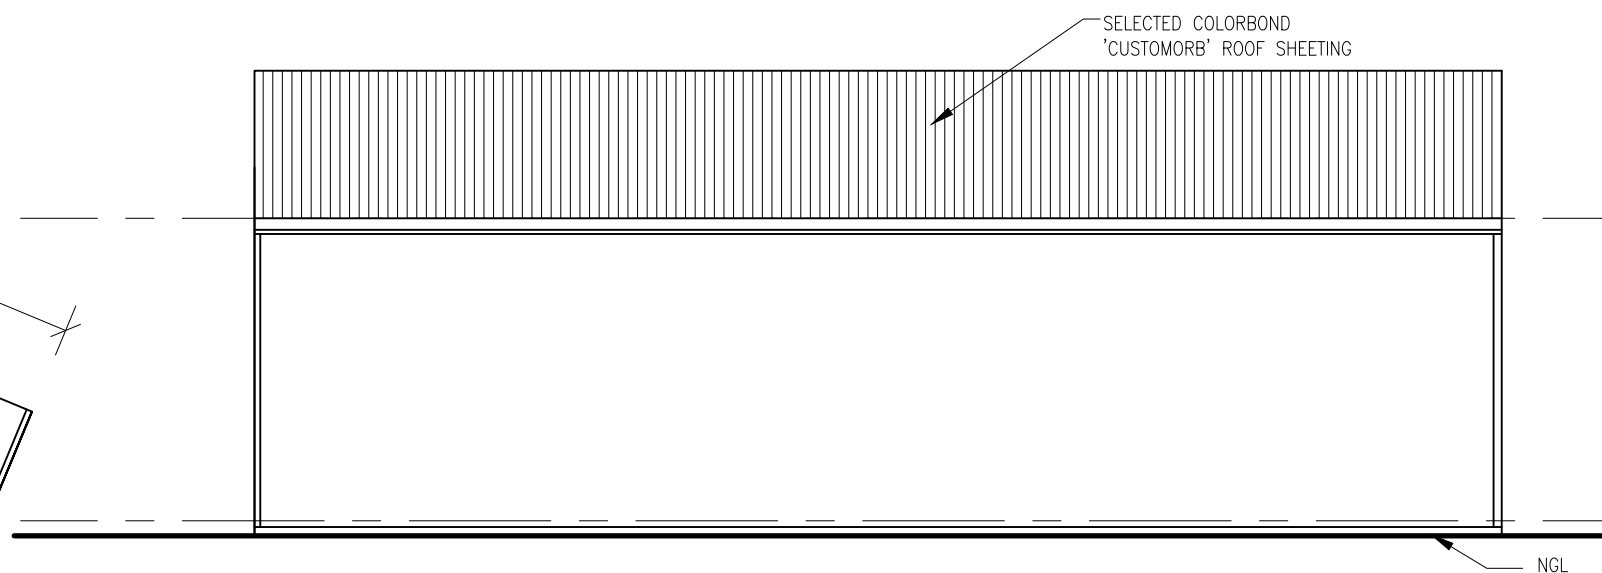

NORTH ELEVATION

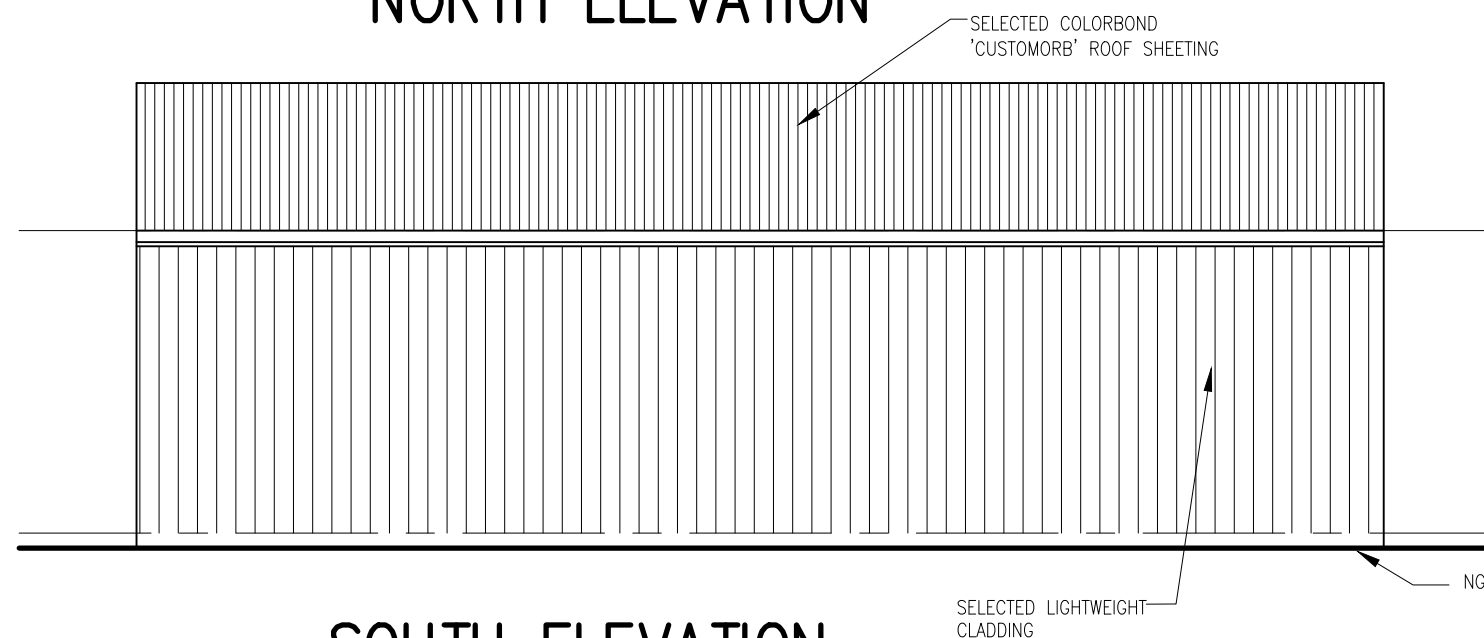

SOUTH ELEVATION

proprietor PERCEPTION PLANNING LOT 48, DP755228 452 ANAMBAH RD ANAMBAH	project proposed EXISTING AND NEW WORKS	drawing PROPOSED STABLES	ECODIMENSIONS		AMENDMENT DATE	ADJUSTMENT	scale 1:200, 1:100	date OCT'21	drawn by jdc
			JUSTIN CROFT 0417436249 © copyright all dimensions to be clarified on site				drawing no. 5OF6	project no. 2122180	