


STAGE	LOT No	YIELD
1	101	1
2	201-219	19
3	301-323	23
4	401	1 + development lots
TOTAL		44

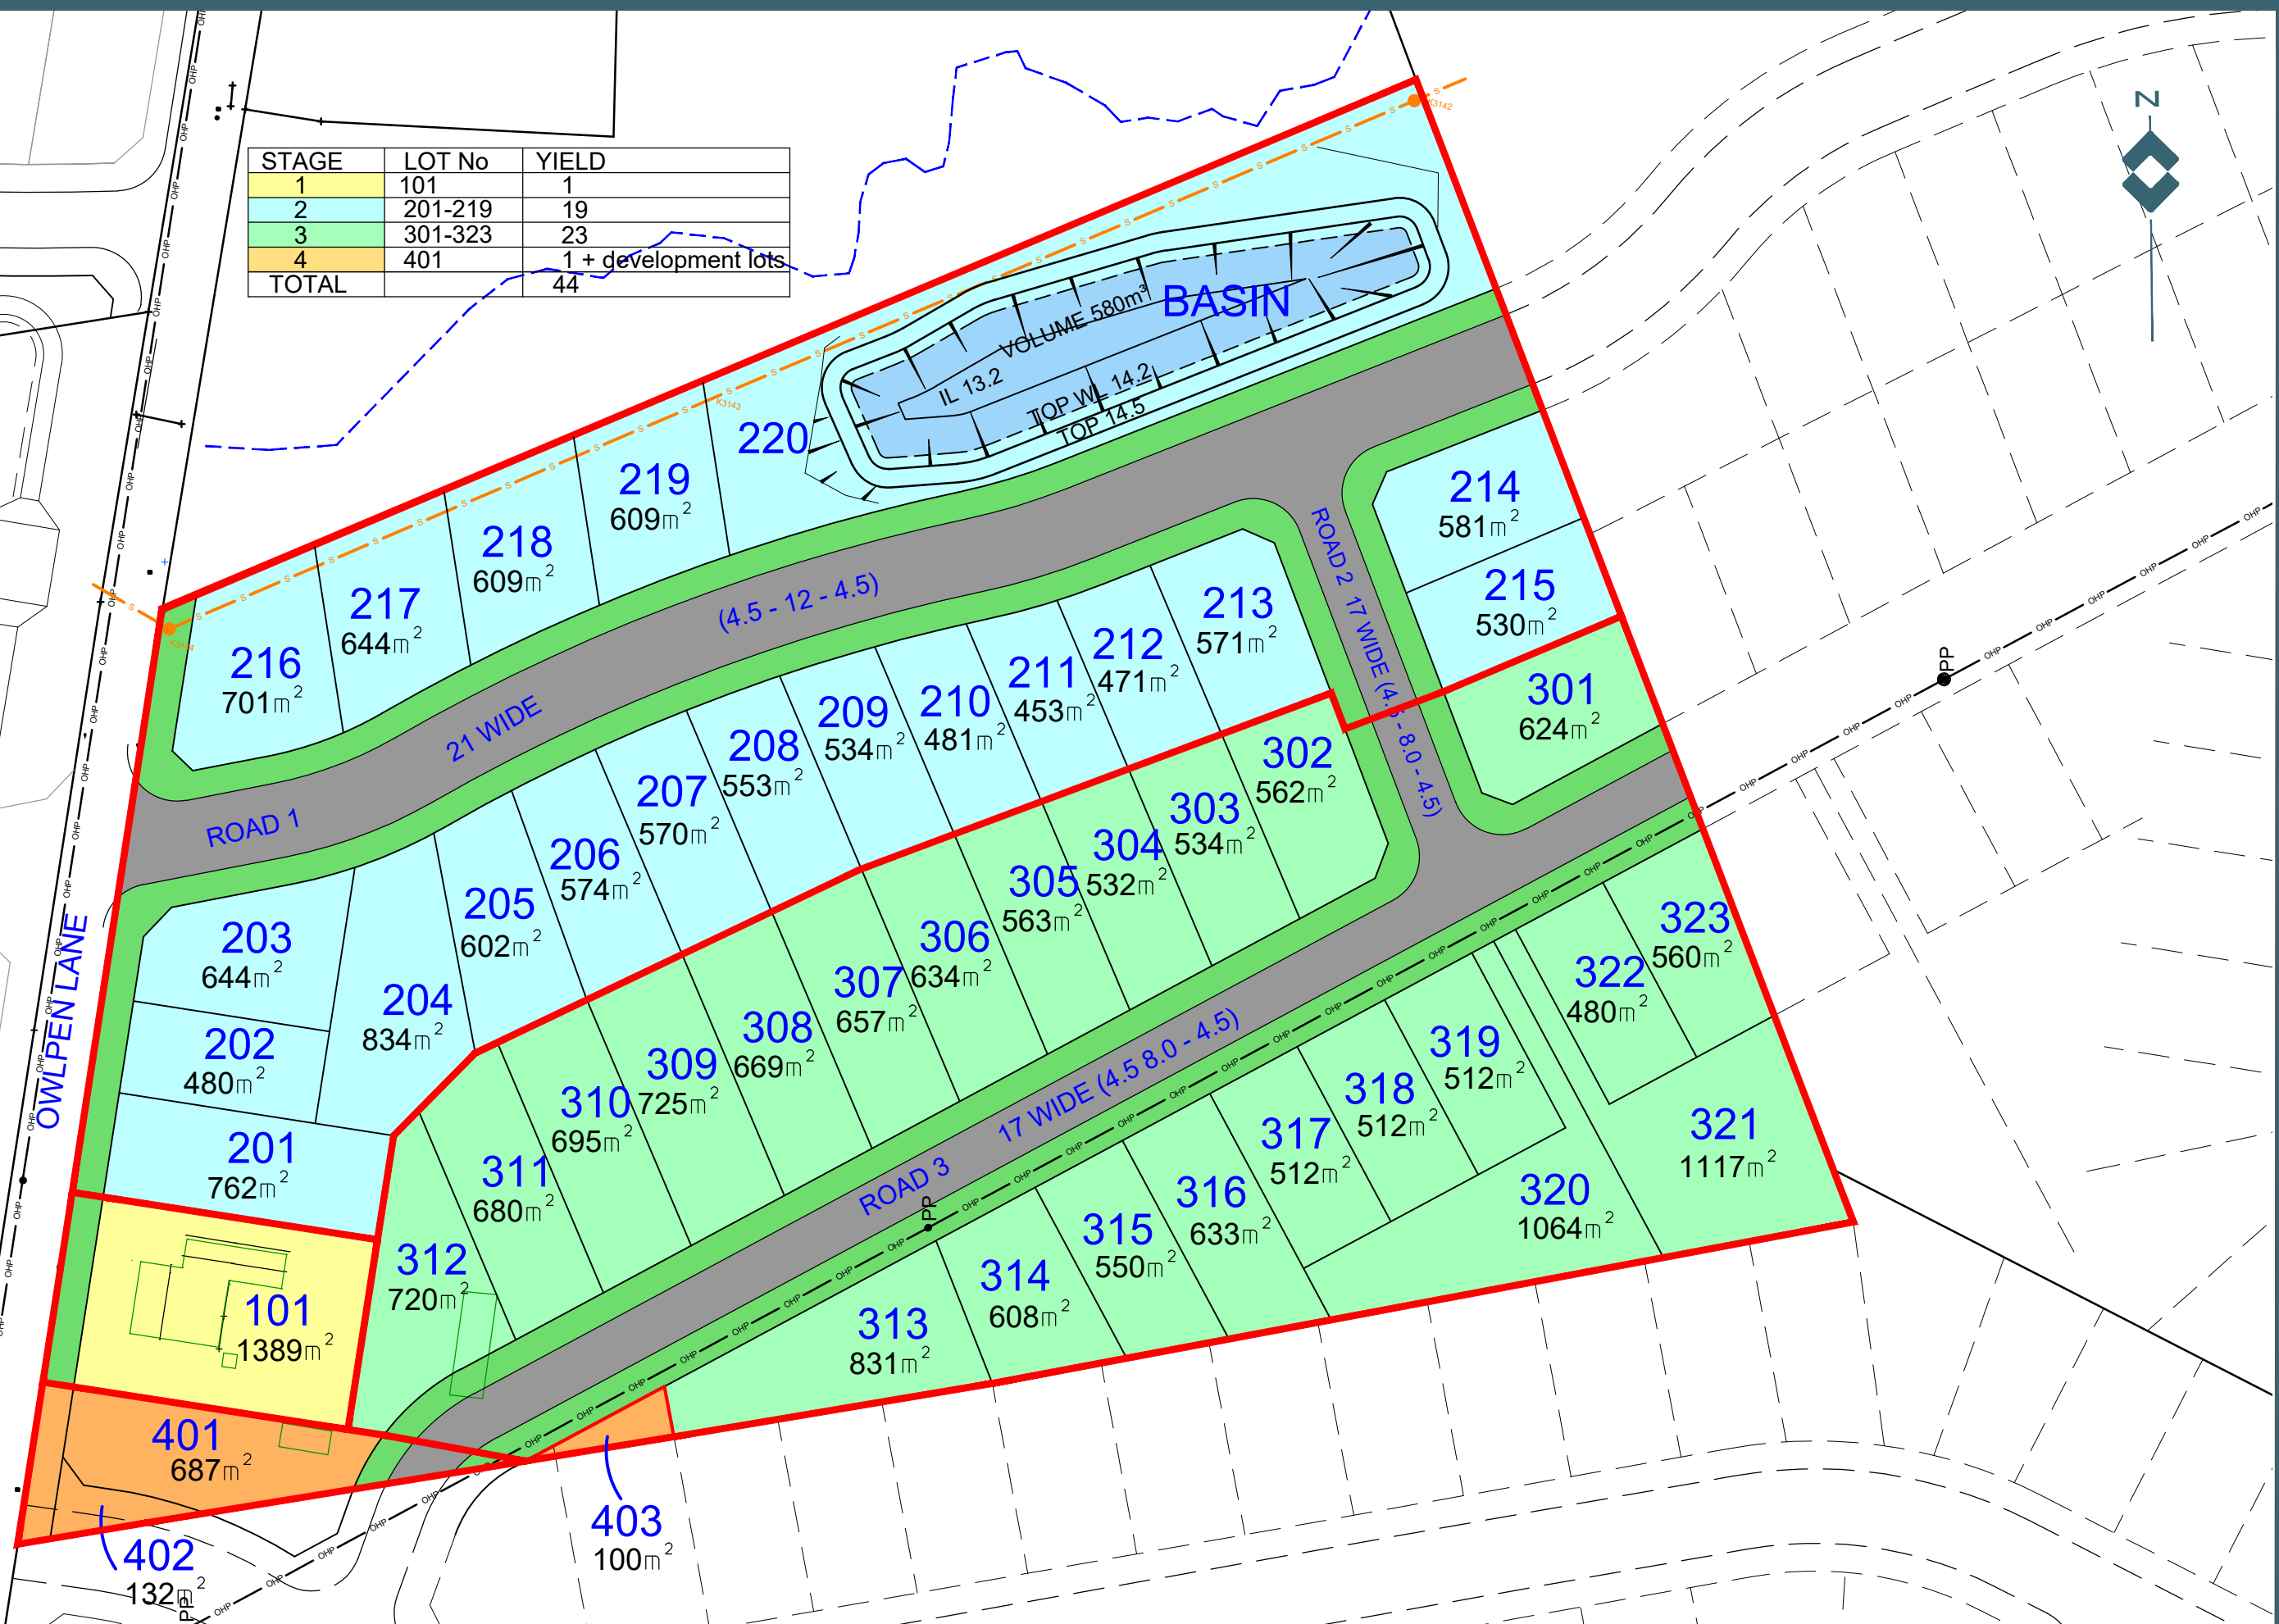

TITLE: PROPOSED SUBDIVISION OF LOT 5 DP514629  
 OWL PEN LANE, FARLEY  
 STAGING PLAN

High Definition Design Pty Ltd  
 KEVIN URANE 0412009891

Date:	30.06.18	Scale:	1:1250 A3	Designed:	KU	Project No	HD221
Cad Ref:	HD221 r8					Drawing No	HD02
	8		ADD BASIN AND AMEND LAYOUT		KU	01.08.19	Revision
	7		ADJUST INTERSECTION		KU	24.06.19	
	6		LAYOUT OPTION 5 ON SURVEY		KU	20.06.19	
No		Amendment		Drawn	Date		8