


**01** PLAN - SITE  
PROPOSED WORKS


	CLIENT SERENE PARADISE		DRAWING TITLE PLAN SITE			REVISION LOG			REVISION.	
	PROJECT TOURIST ACCOMODATION		SCALE 1:1500 @A3	PRINT DATE 10/05/2023		REV.	CHK.	EVENT	DATE	A
	LOT 40	SEC --	DP 1079499	LOCATION No. 362 Luskintyre Road LUSKINTYRE NSW 2321		A	BML	S4.55 Modification	10/05/23	
								SHEET 2 OF 7	<b>PROJECT 22028</b>	

**Xarbe** DESIGN  
 ABN: 22 633 030 627  
 PO Box 261, Maitland, N.S.W, 2320  
 p: 02 4040 3191 e: admin@xarbe.com.au

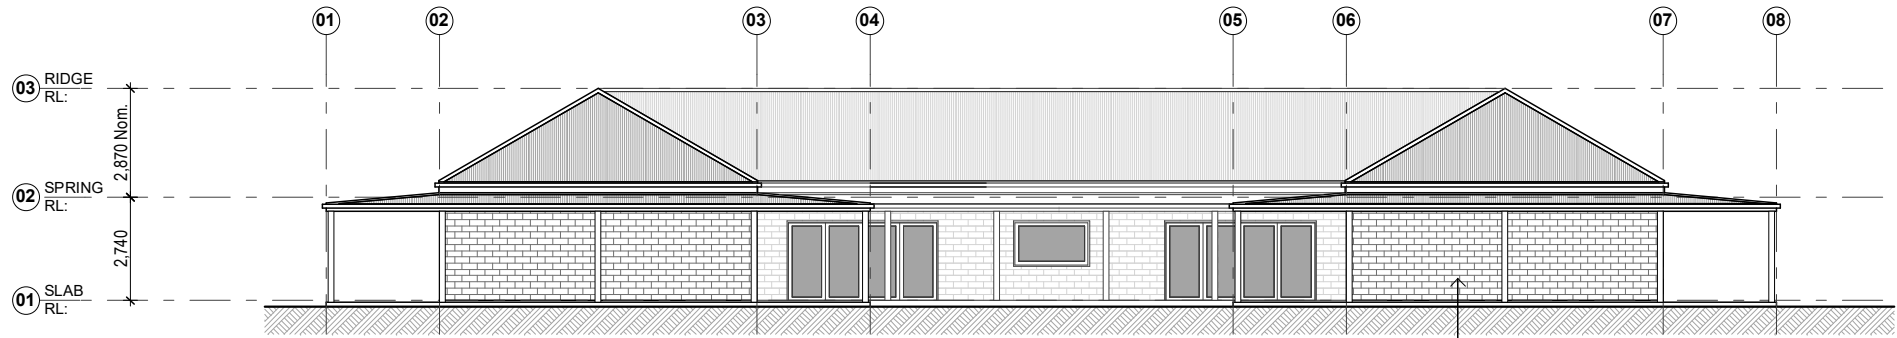


**04** ELEVATION - East  
PROPOSED WORKS

MASONRY BLOCKWORK FINISH TO MATCH  
EXISTING WEDDING VENUE BUILDING

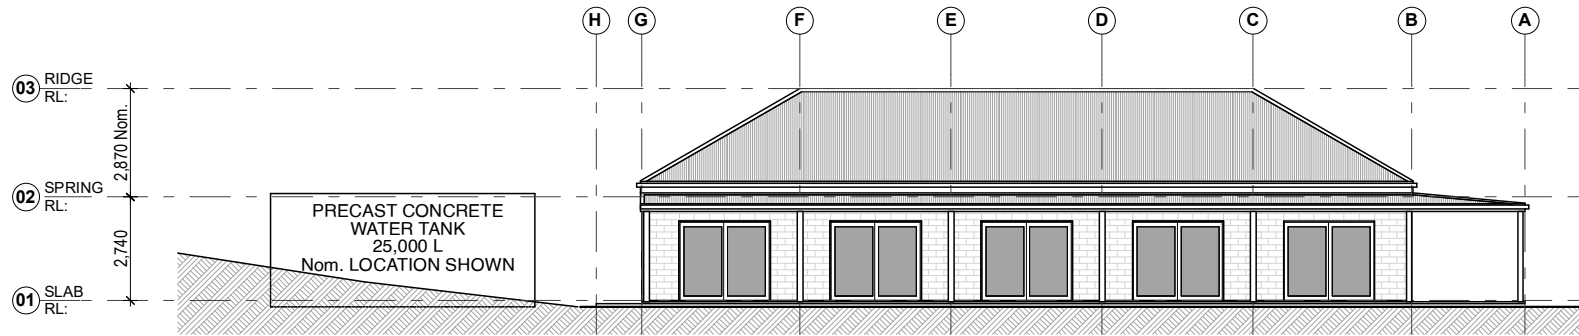


**03** ELEVATION - South  
PROPOSED WORKS

SHEET METAL ROOFING FINISH TO MATCH  
EXISTING WEDDING VENUE BUILDING

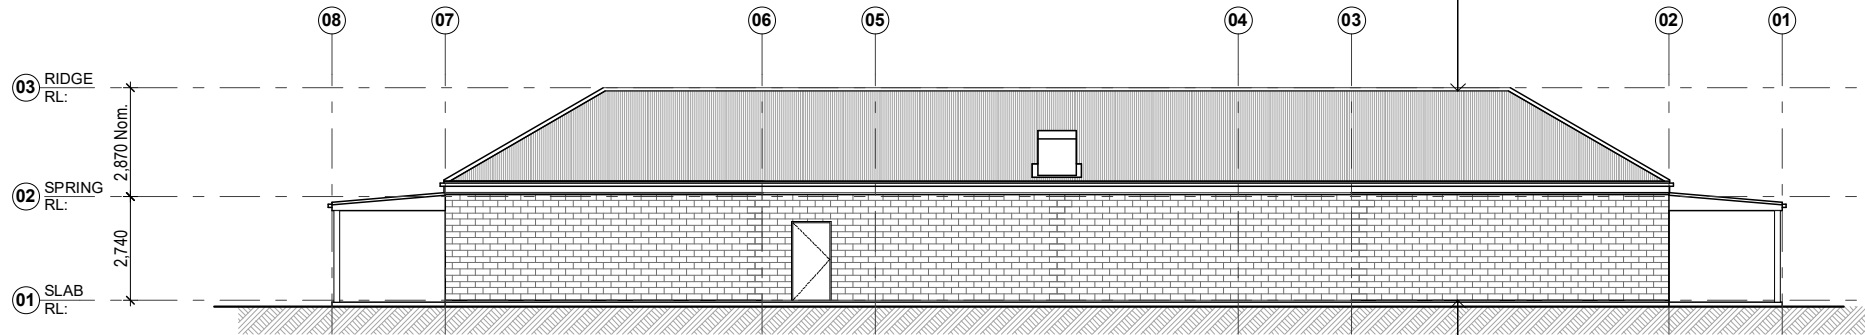

**02** ELEVATION - West  
PROPOSED WORKS

CONCRETE SLAB ON GROUND

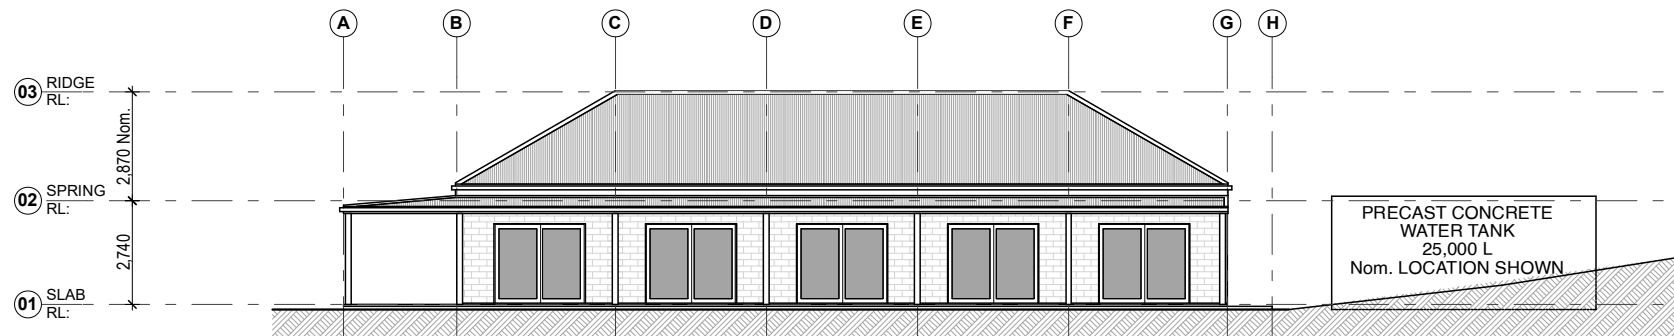

**01** ELEVATION - North  
PROPOSED WORKS

**NOTE:**

**DO NOT SCALE DRAWING - REFER ONLY TO WRITTEN DIMENSIONS**

CONTRACTOR MUST VERIFY ALL DIMENSIONS AND LEVELS ON SITE PRIOR TO THE COMMENCEMENT OF ANY WORKS, ORDERING & OR MANUFACTURE OF ANY MATERIALS.

DRAWINGS TO BE READ IN CONJUNCTION WITH SPECIFICATIONS.

SHOULD DISCREPANCIES OR ERRORS BE DISCOVERED ON THE DRAWINGS OR SPECIFICATIONS, XARBE DESIGN MUST BE NOTIFIED IMMEDIATELY

ALL BUILDING WORKS TO BE COMPLETED IN ACCORDANCE WITH THE NCC/BCA AND TO THE SATISFACTION OF THE LOCAL AUTHORITY AND OR BUILDING SURVEYOR

CLIENT SERENE PARADISE		DRAWING TITLE ELEVATIONS	
PROJECT TOURIST ACCOMODATION		SCALE 1:200 @A3	PRINT DATE 10/05/2023
LOT 40	SEC --	DP 1079499	LOCATION No. 362 Luskintyre Road LUSKINTYRE NSW 2321



REVISION LOG			
REV.	CHK.	EVENT	DATE
A	BML	S4.55 Modification	10/05/23

REVISION. <b>A</b>
DRAWING S4.55 -05
SHEET 6 OF 7

PROJECT  
**22028**