

1 Proposed Site Plan
A102 1:200



date	description	issue

consultants \

status \ DA ISSUE A

description \ Proposed Childcare Centre additions

scale \ As indicated @A1

sheet \ A102

issue \

client \ Orchard Kindy Patch Pty Ltd


address \ 61a NARANG ST, EAST MAITLAND

issue date \ 23.05.23


project no \ 22035

p/ po box 3387
merewether nsw 2291
m/ 0404 755250
© COPYRIGHT 2022



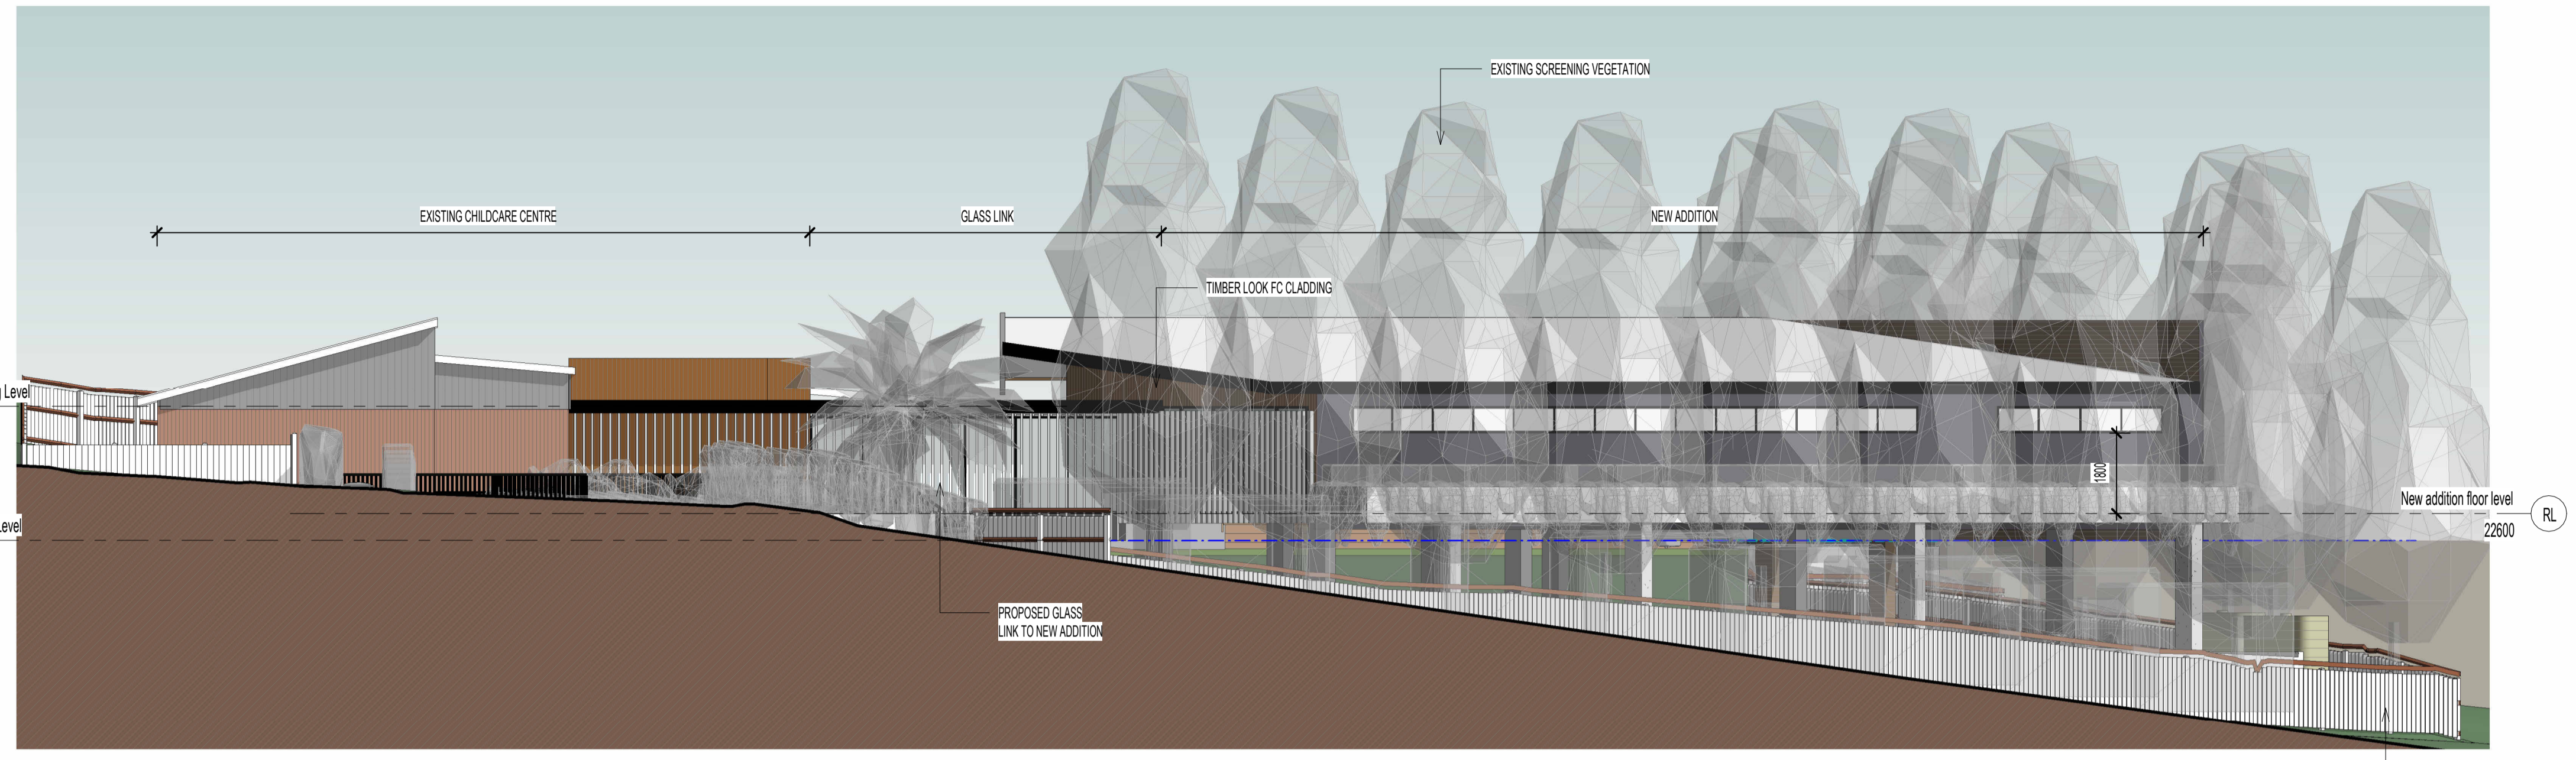

1 East Elevation
A201 1 : 100

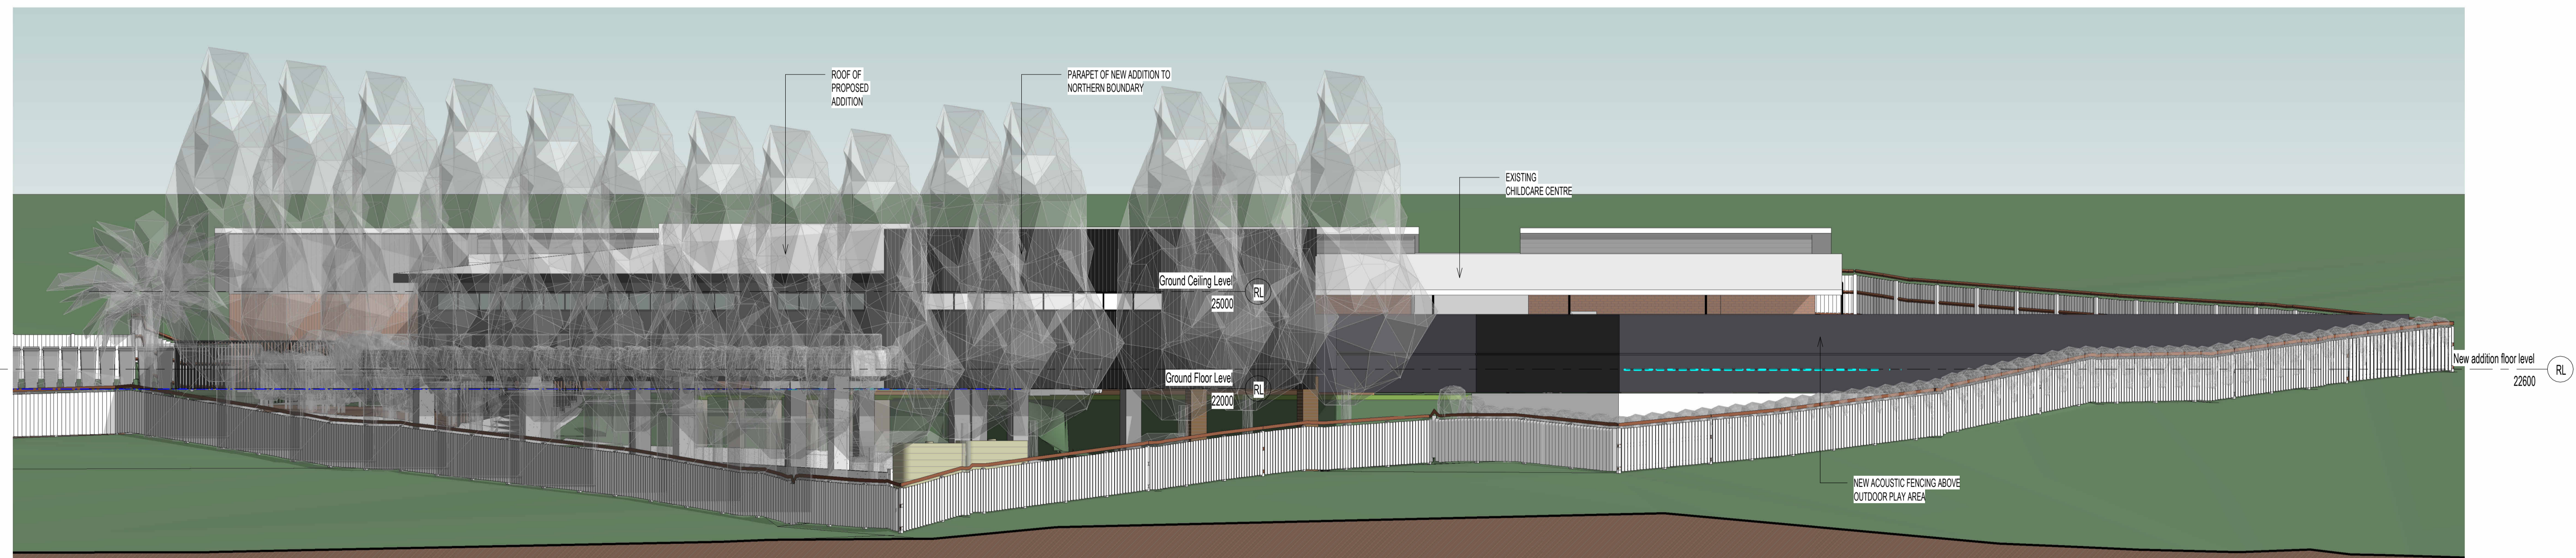

2 North Elevation
A201 1 : 100

date	description	issue

consultants \

status \ DA ISSUE A

description \ Proposed Childcare Centre additions

scale \ 1 : 100 @A1

sheet \ A201

issue \

client \ Orchard Kindy Patch Pty Ltd


address \ 61a NARANG ST, EAST MAITLAND

issue date \ 23.05.23


project no \ 22035

p/ po box 3387
merewether nsw 2291
m/ 0404 755250
© COPYRIGHT 2022




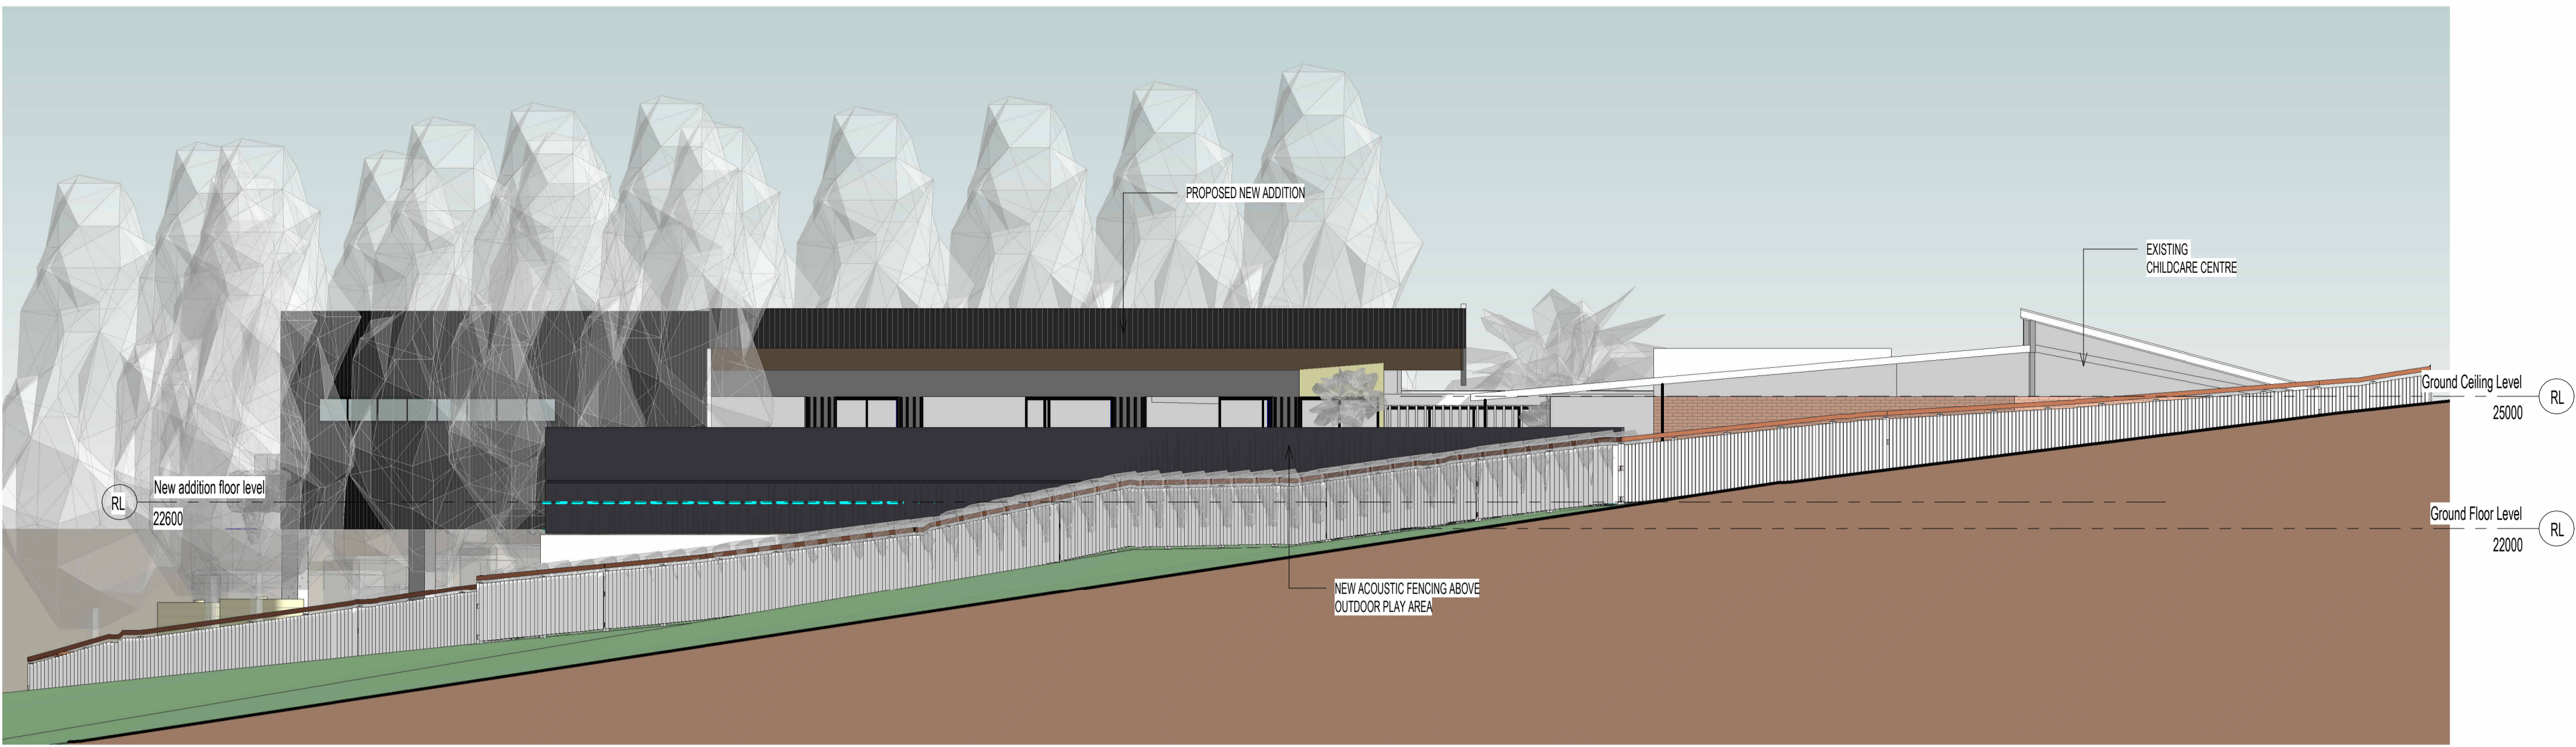


2
A202
West Elevation
1 : 100

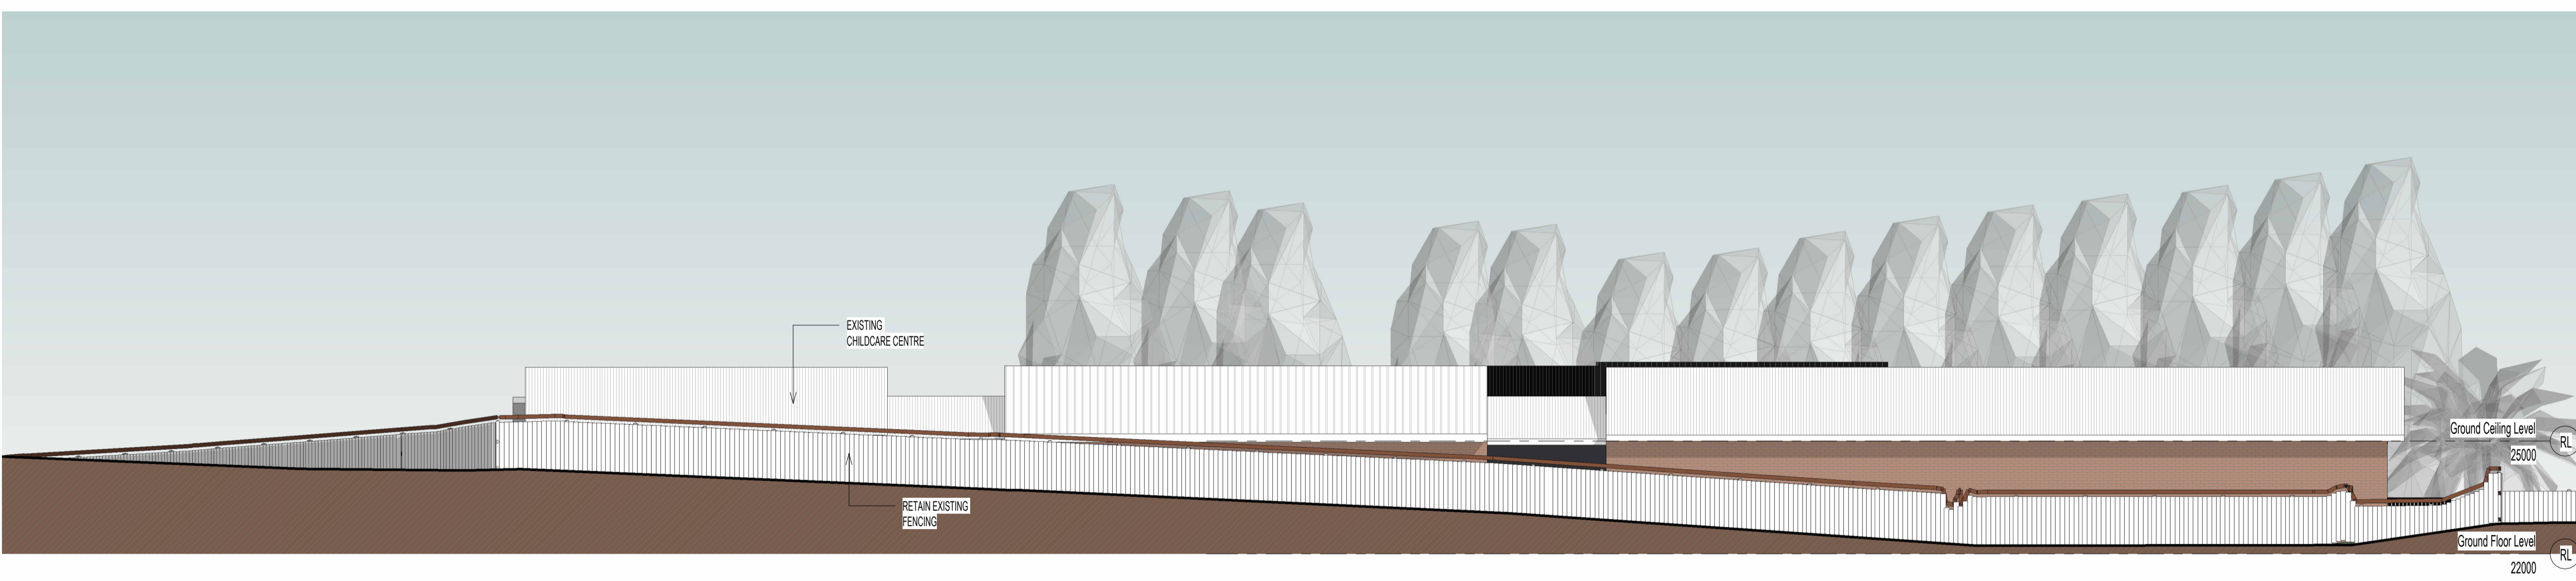

1
A202
South Elevation
1 : 100

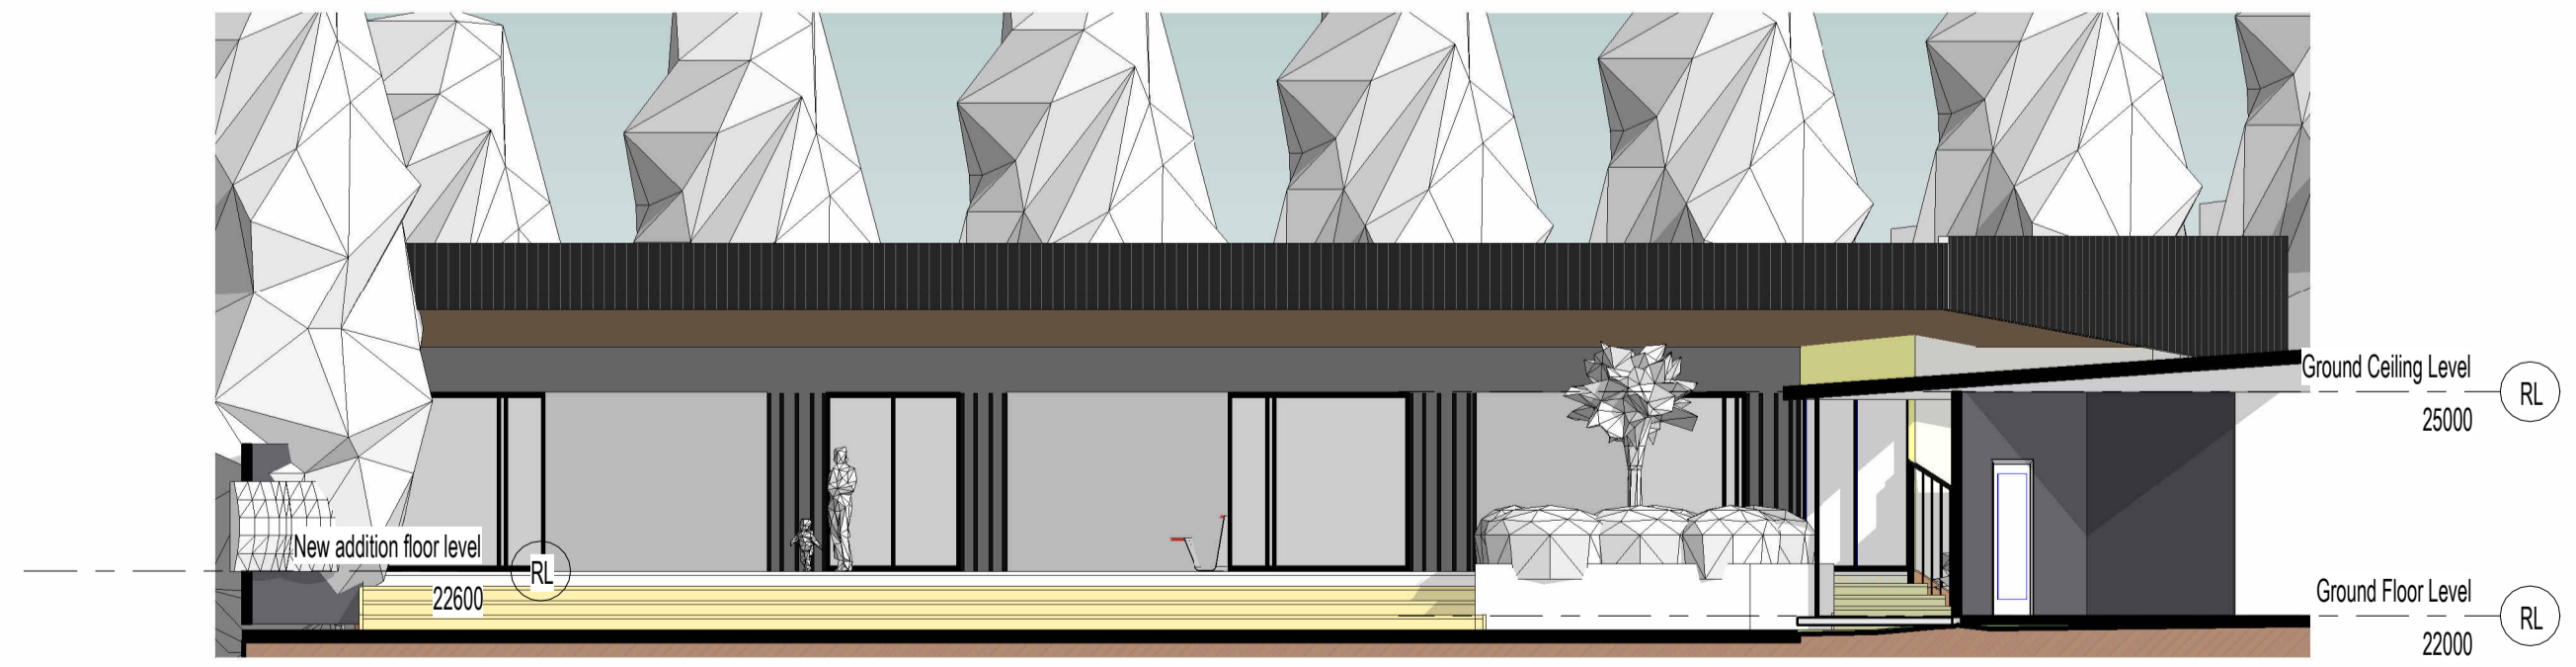

3
A202
Elevation 1 - a
1 : 100

			consultants \	status \ DA ISSUE A	description \ Proposed Childcare Centre additions	scale \ 1 : 100 @A1	sheet \ A202	issue \
				client \ Orchard Kindy Patch Pty Ltd	address \ 61a NARANG ST, EAST MAITLAND	issue date \ 23.05.23	project no \ 22035	p/ po box 3387 merewether nsw 2291 m/ 0404 755250 © COPYRIGHT 2022
date	description	issue						 residential commercial industrial