




Plan
1 : 500

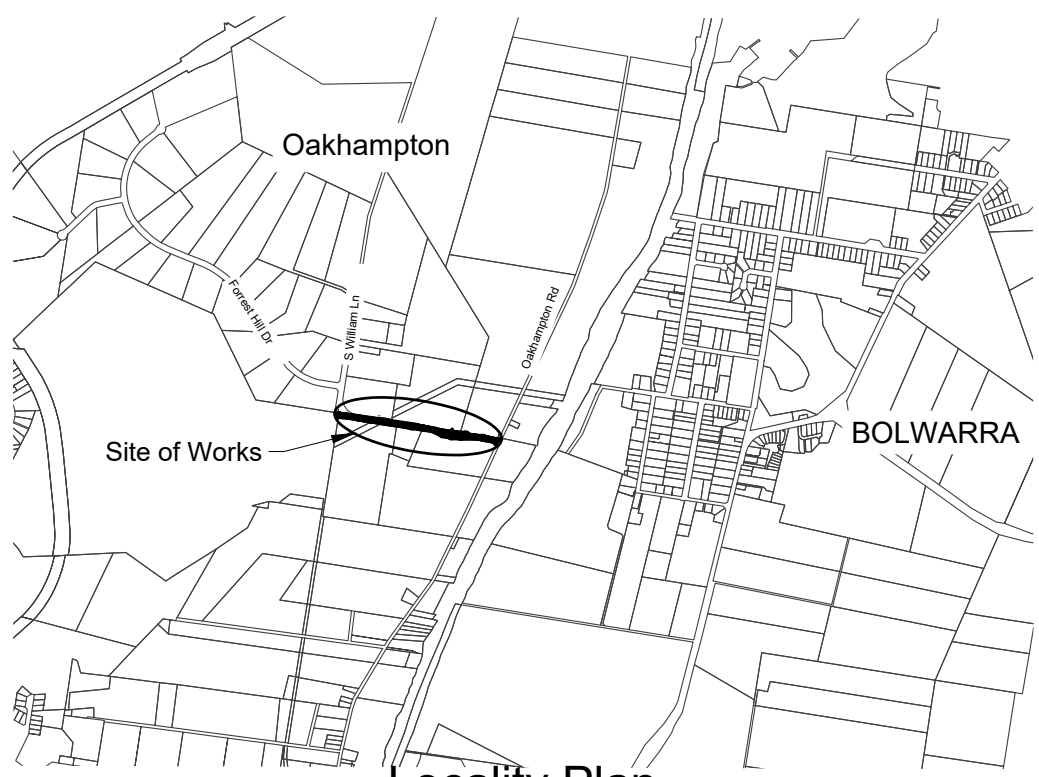


Locality Plan
1 : 25000

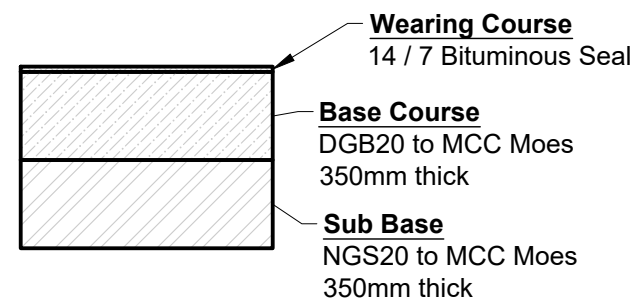

Pavement Details
Shoulder Widening

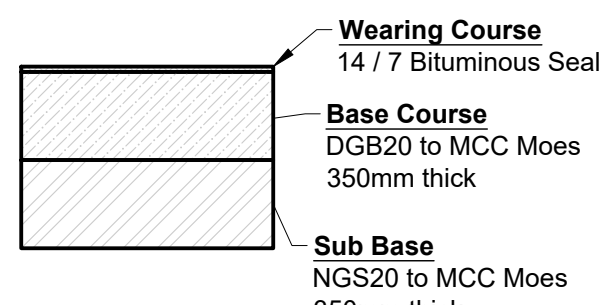

Pavement Details
Road Relocation /
Raising (Road is
raised by .5m from
ES)

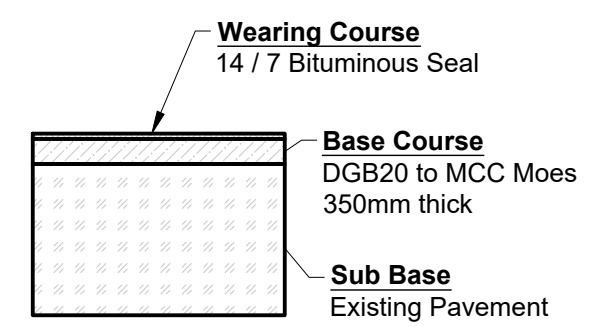

Pavement Details
Granular Overlay

P:\Task Folders 2324\Scobies Lane Oakhampton Heights - Road Reconstruction & Drainage - 4105\00 PPI\4105-PPI.dwg

**CONCEPT PLAN - NOT
FOR CONSTRUCTION**

RATIO @A3 Ratio: As Shown	
SURVEYOR S. Puller	DATUM A.H.D.
DESIGNER A. Burfitt	DATE OF PLAN 28/06/22

MAITLAND CITY COUNCIL
INFRASTRUCTURE & WORKS


285-287 HIGH STREET PHONE: (02) 49349700
P.O. BOX 220 FAX (02) 49333209
MAITLAND 2320 DX 21613 MAITLAND

PROPOSED RECONSTRUCTION
Scobies Lane
Oakhampton Heights
PPI Plan


PLAN No.
4105-PPI
Sheet 1 of 5

A	FOR CONCEPT APPROVAL	A.B.	28/06/2022
	SHEET REVISION	BY	DATE

Plotted: 28/06/2022 2:47:26 PM By: AT

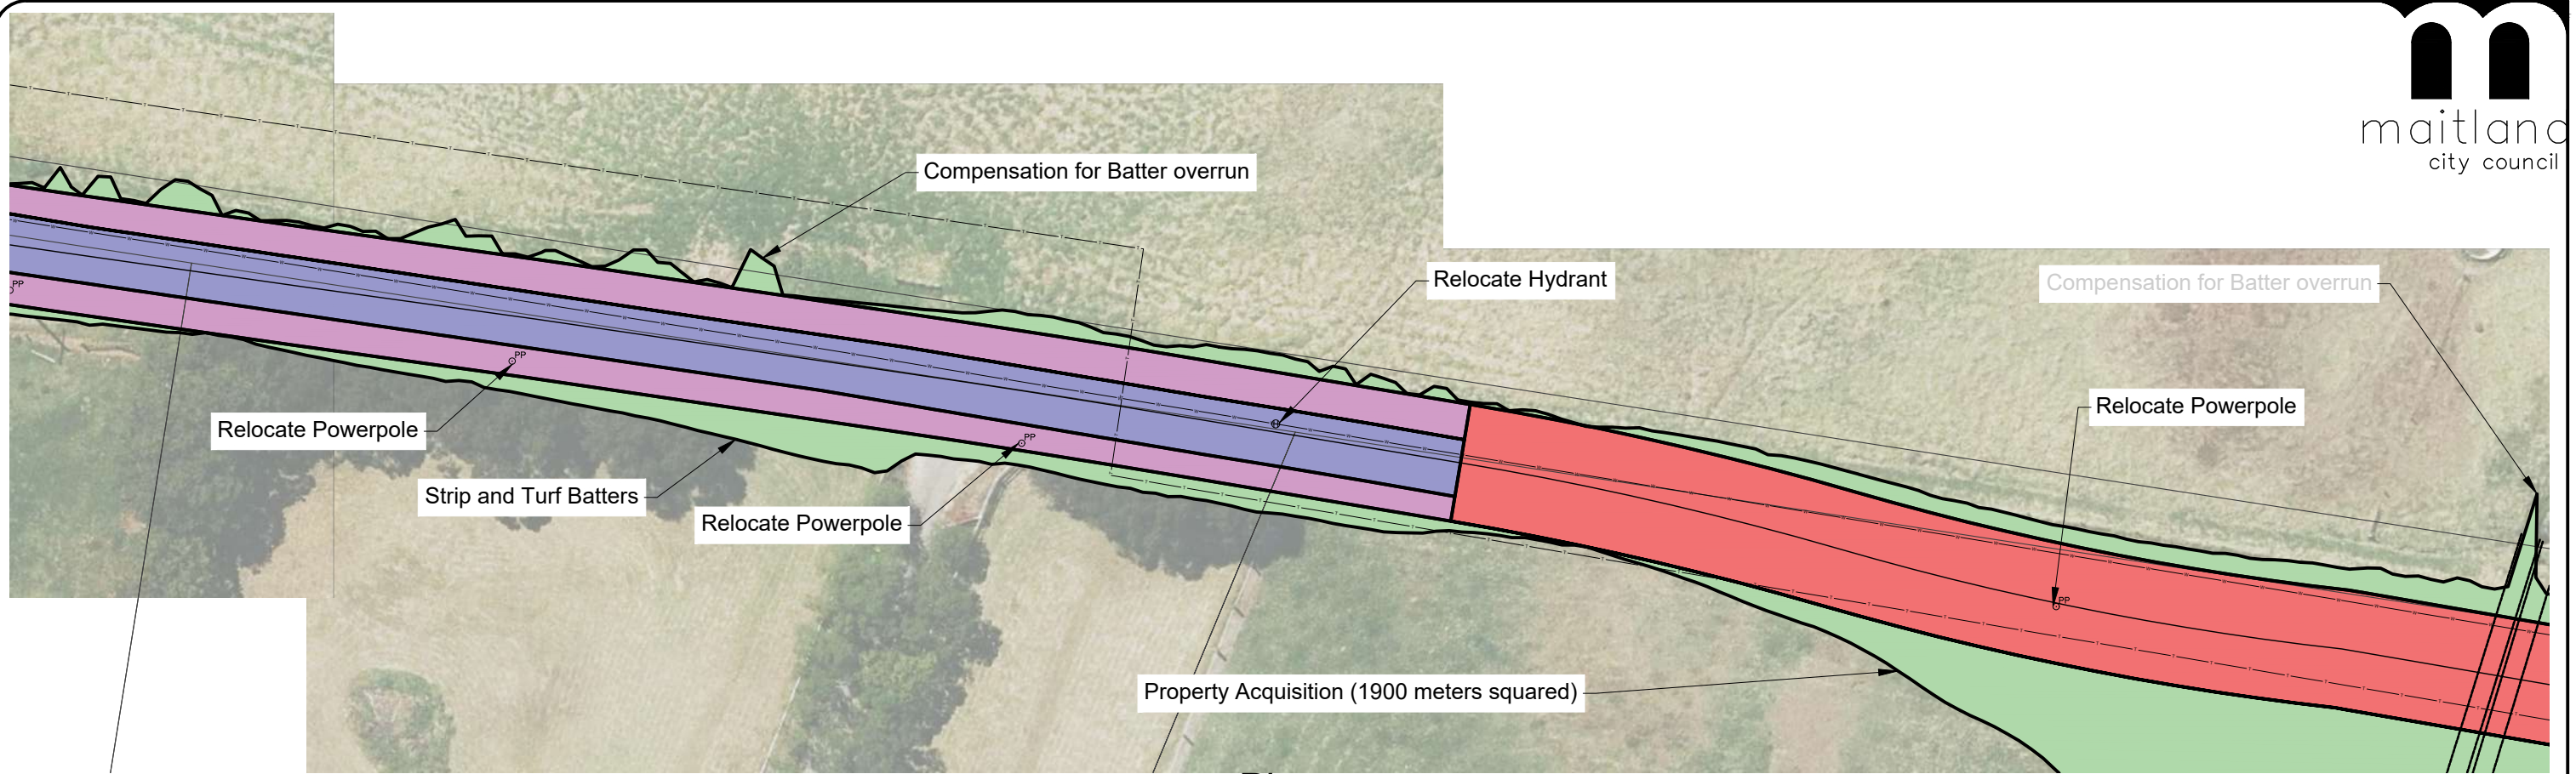

Plan

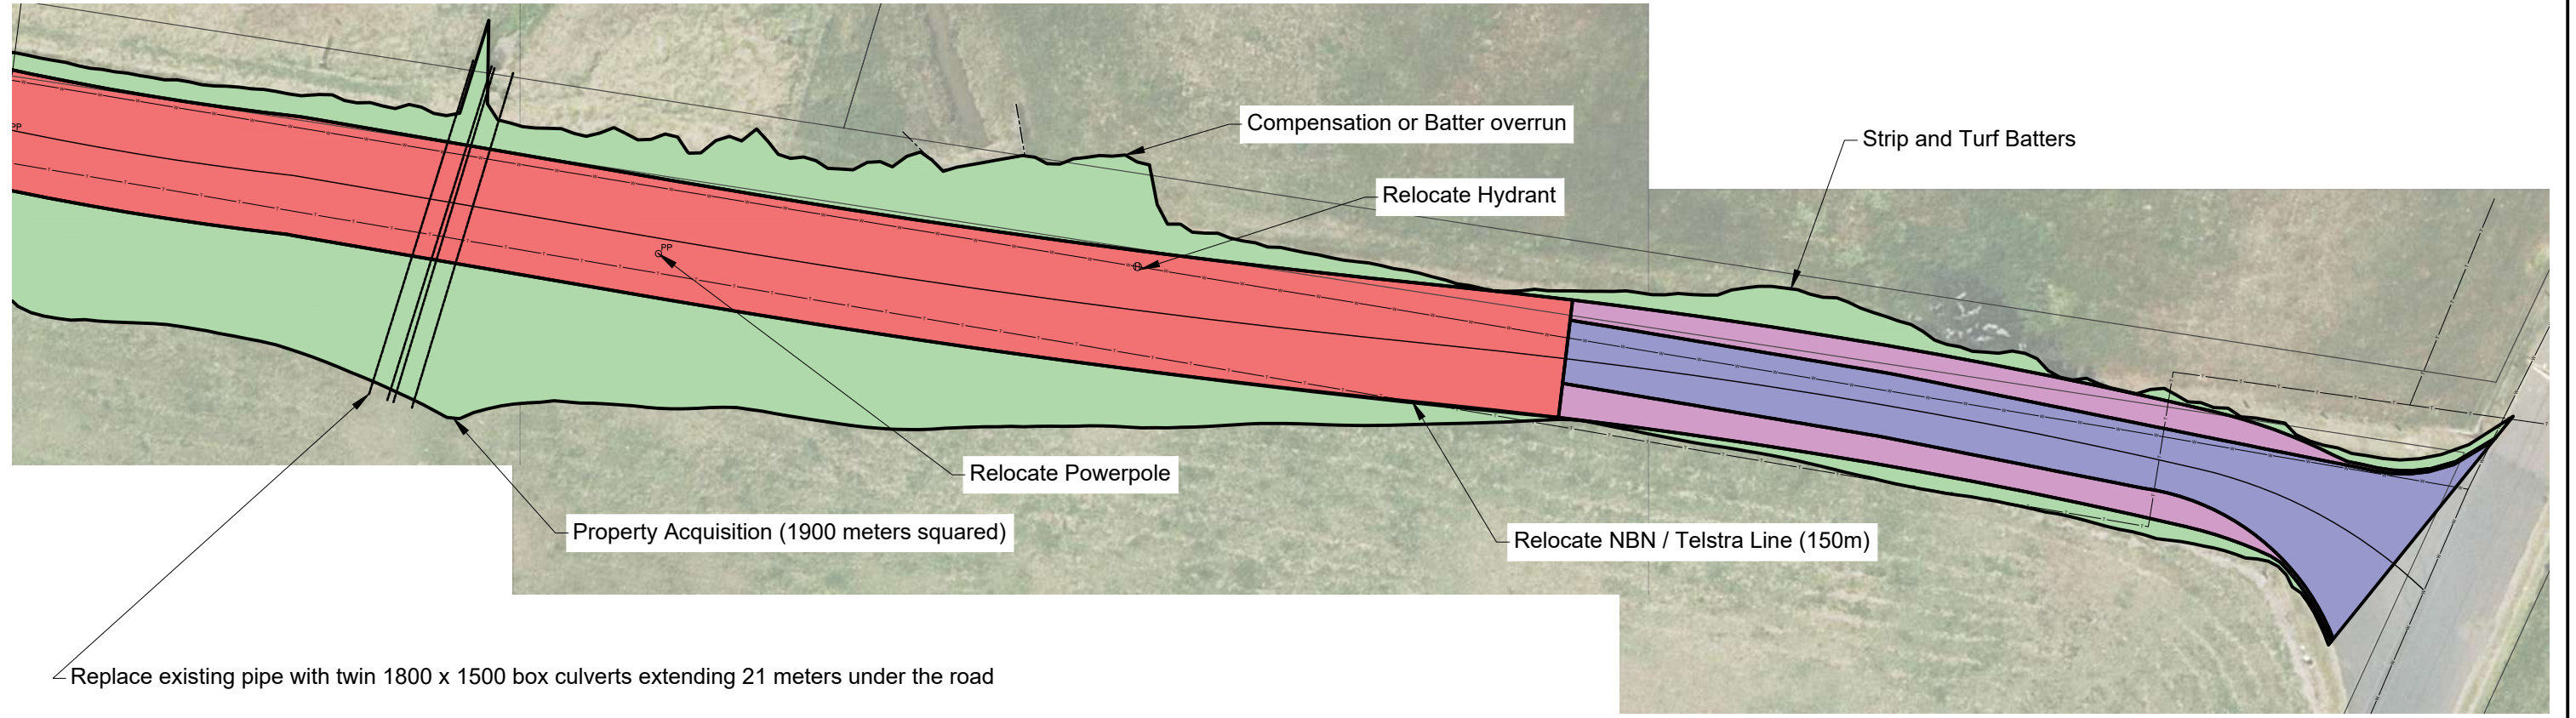

Plan

P:\Task Folders 2324\Scobies Lane Oakhampton Heights - Road Reconstruction & Drainage - 4105\00 PPI\4105-PPI.dwg

CONCEPT PLAN - NOT FOR CONSTRUCTION


RATIO @A3 Ratio: 1:500	
SURVEYOR S. Puller	DATUM A.H.D.
DESIGNER A. Burfitt	DATE OF PLAN 28/06/22

MAITLAND CITY COUNCIL
INFRASTRUCTURE & WORKS
285-287 HIGH STREET PHONE: (02) 49349700
P.O. BOX 220 FAX (02) 49333209
MAITLAND 2320 DX 21613 MAITLAND


PROPOSED RECONSTRUCTION
Scobies Lane
Oakhampton Heights
PPI Plan

PLAN No.
4105-PPI
Sheet 2 of 5

A	FOR CONCEPT APPROVAL	A.B.	28/06/2022
	SHEET REVISION	BY	DATE

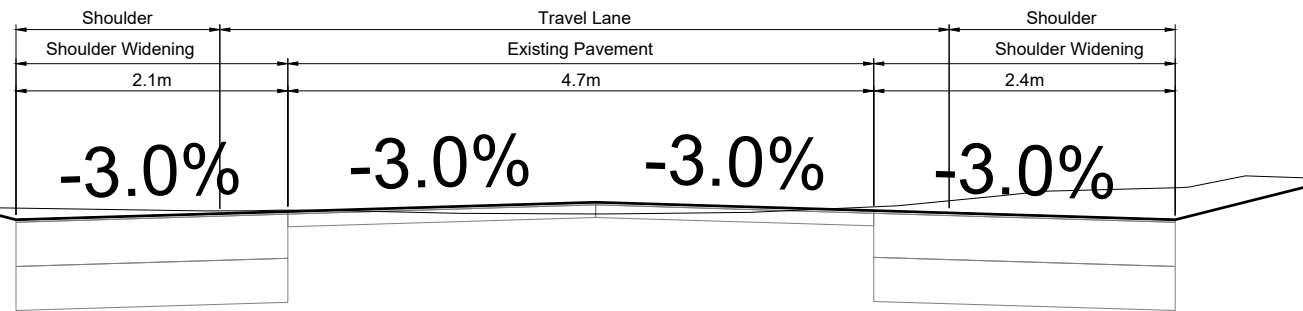


Chainage 10 Cross Section

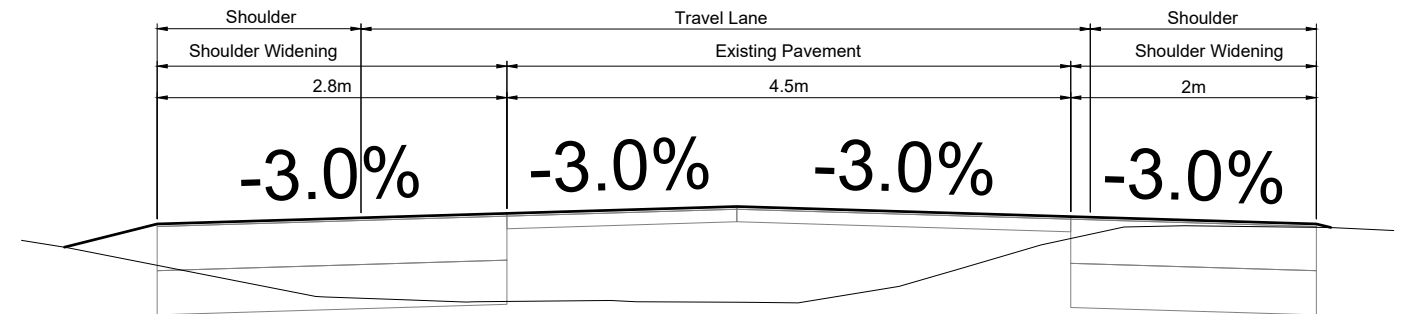


Chainage 110 Cross Section

Typical Sections

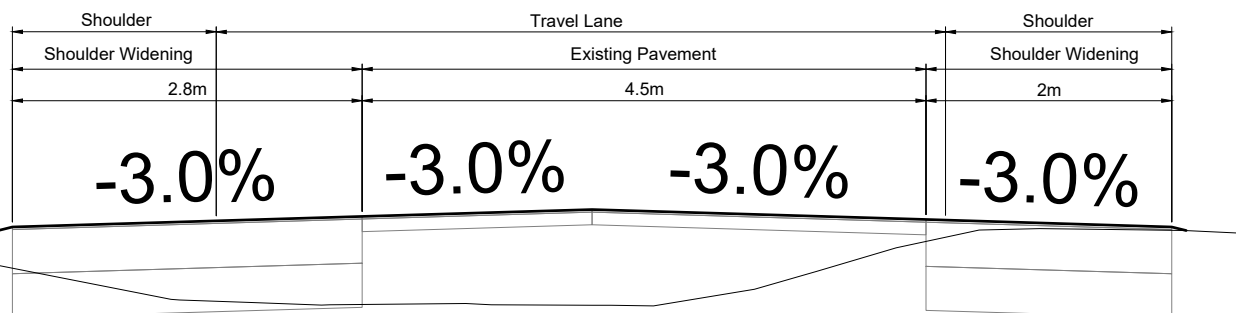

Chainage 310 Cross Section

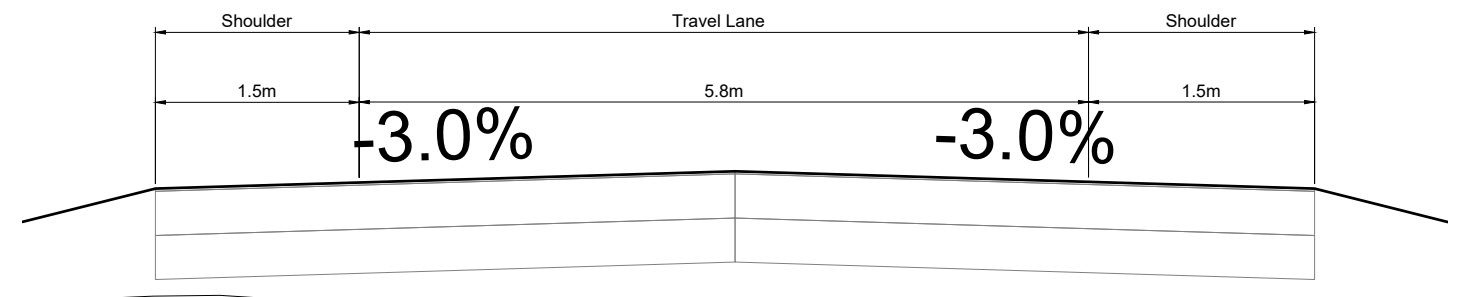

Chainage 410 Cross Section

P:\Task Folders 2324\Scobies Lane Oakhampton Heights - Road Reconstruction & Drainage - 4105\00 PPI\4105-PPI.dwg

A	FOR CONCEPT APPROVAL	A.B.	28/06/2022
	SHEET REVISION	BY	DATE



**CONCEPT PLAN - NOT
FOR CONSTRUCTION**

RATIO @A3 Ratio: 1:500	
SURVEYOR S. Puller	DATUM A.H.D.
DESIGNER A. Burfitt	DATE OF PLAN 28/06/22

MAITLAND CITY COUNCIL
INFRASTRUCTURE & WORKS
285-287 HIGH STREET PHONE: (02) 49349700
P.O. BOX 220 FAX (02) 49333209
MAITLAND 2320 DX 21613 MAITLAND

PROPOSED RECONSTRUCTION
Scobies Lane
Oakhampton Heights
PPI Plan - Typical Section

PLAN No.
4105-PPI
Sheet 3 of 5

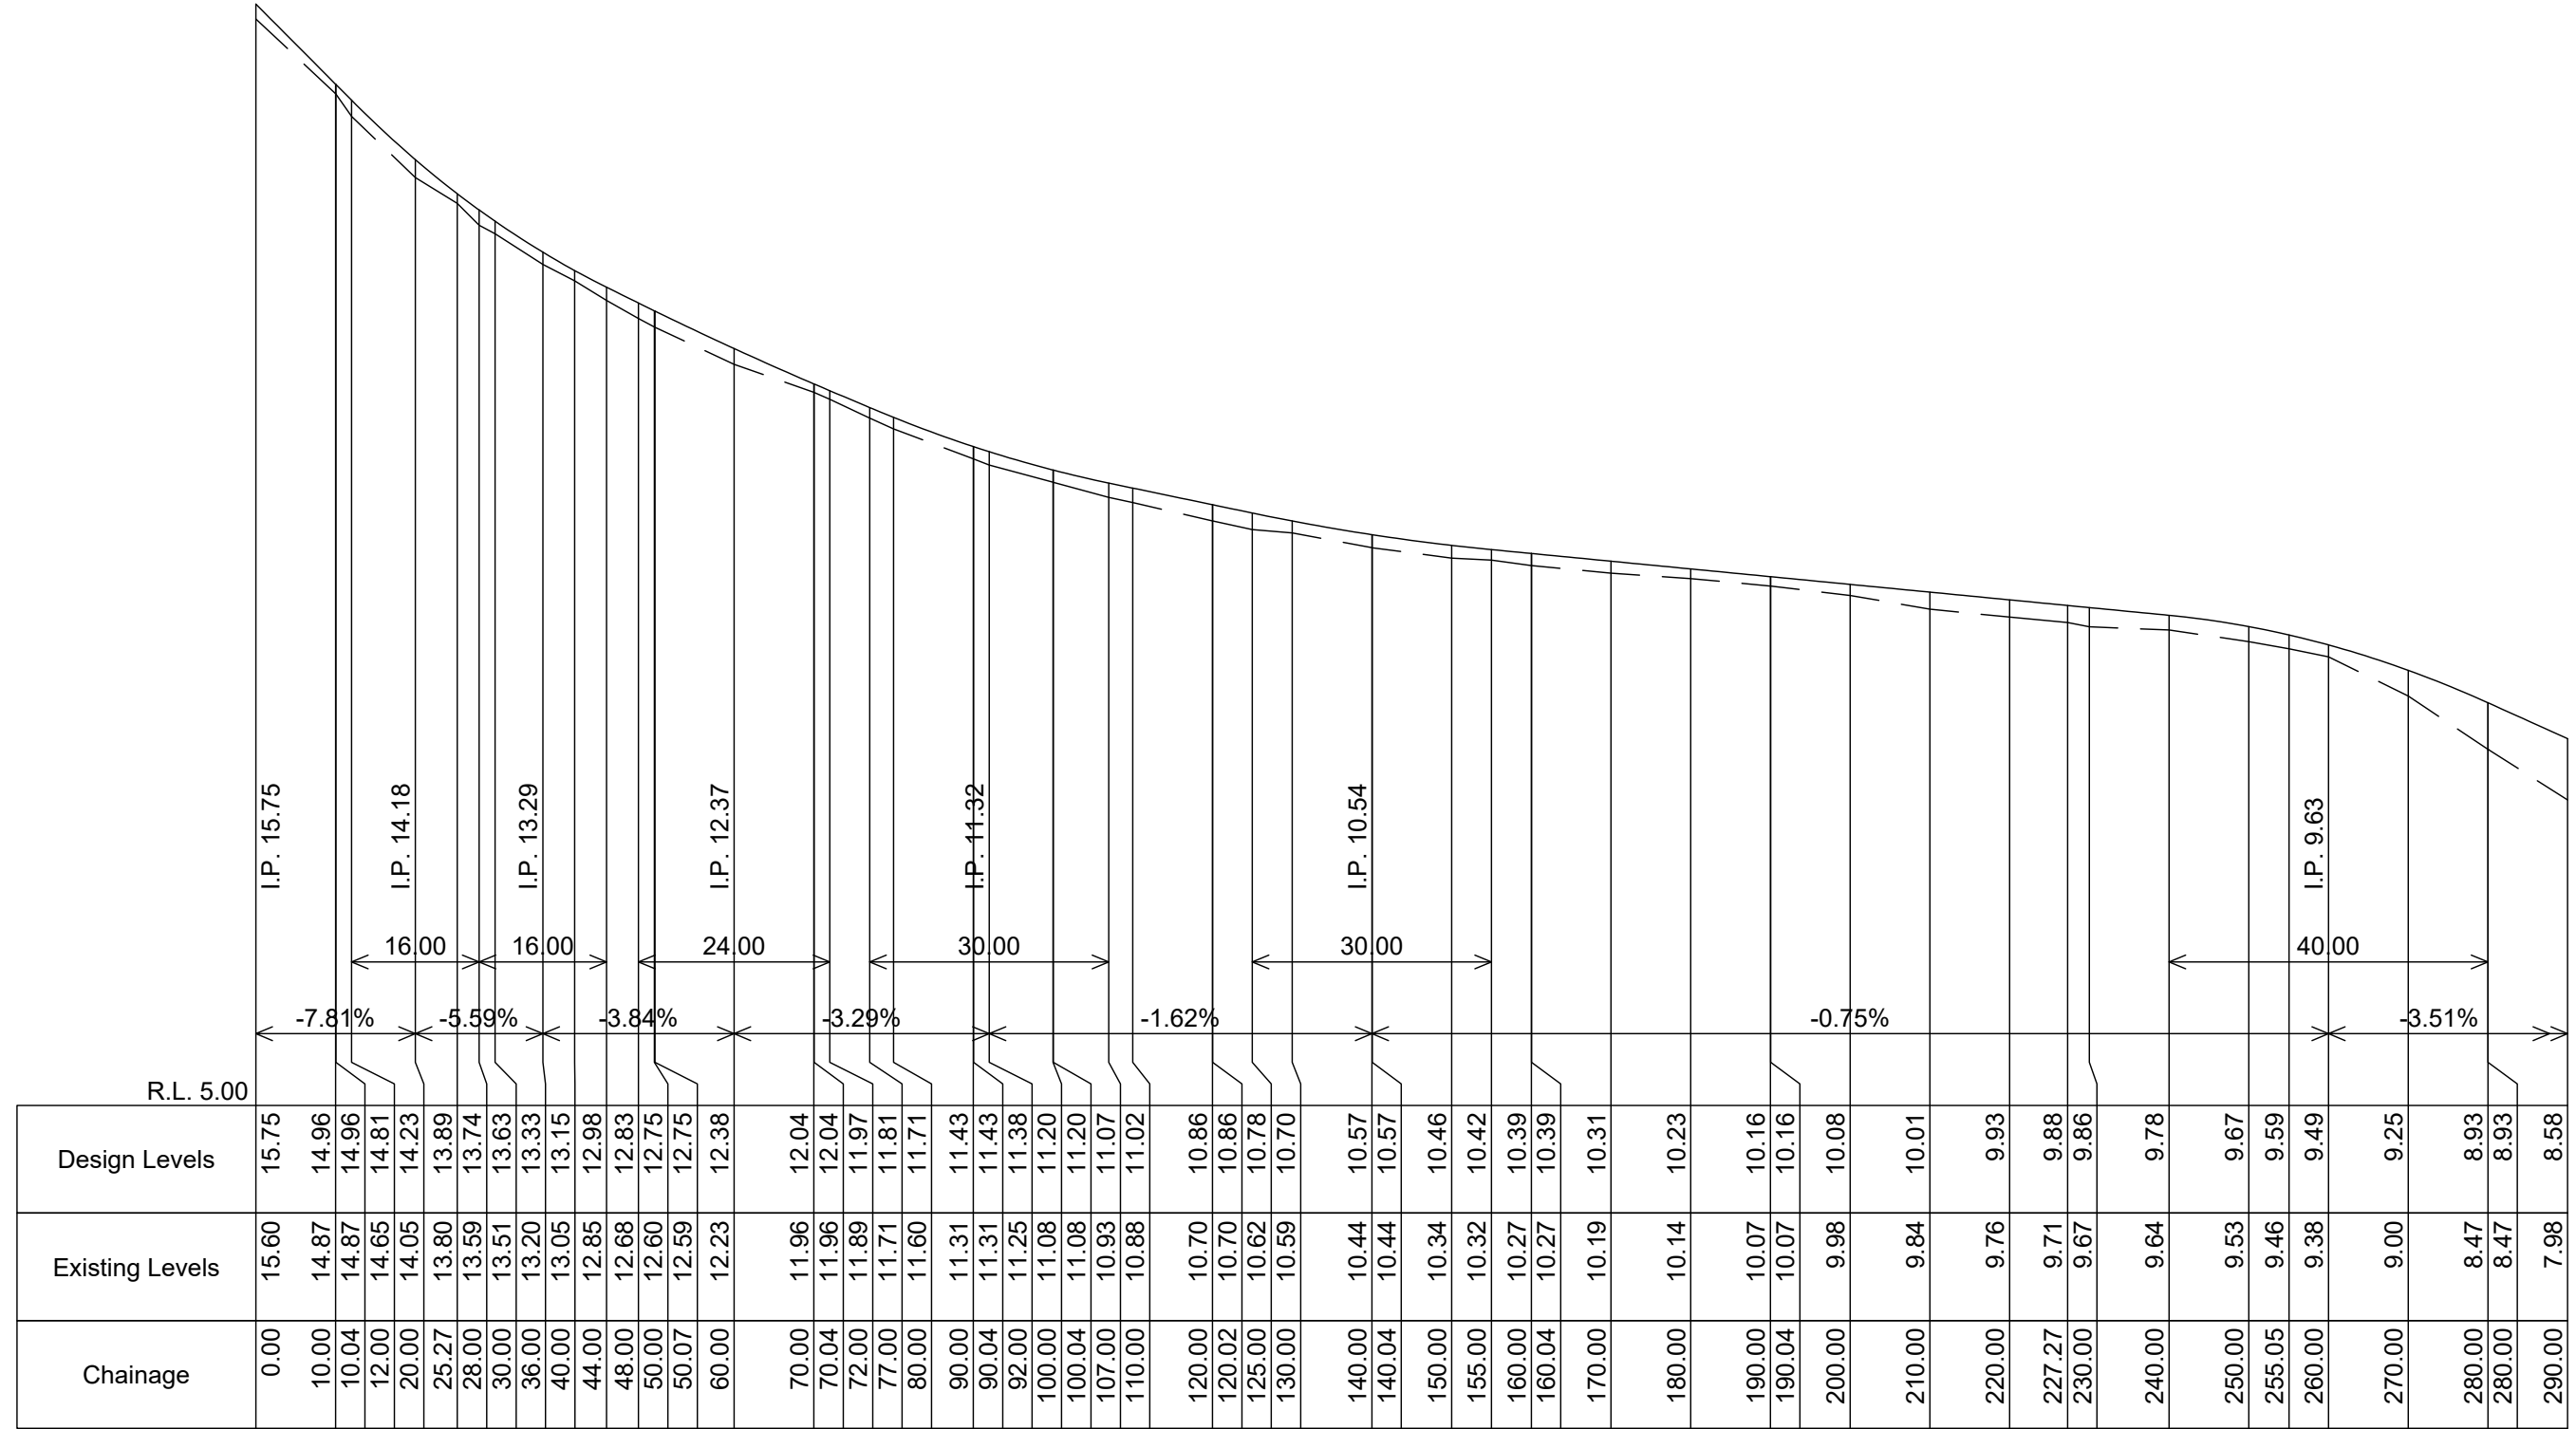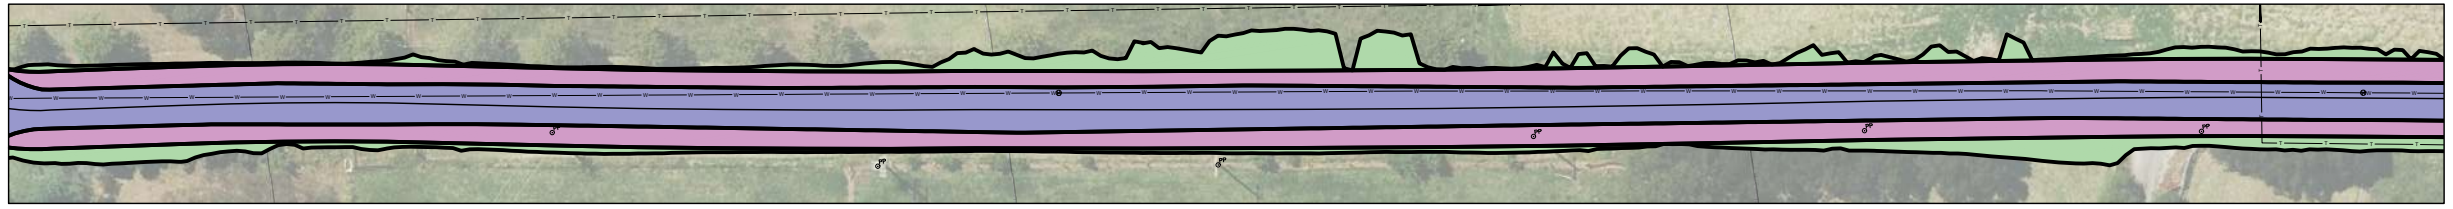

Scales: Horizontal 1:900 Vertical 1:70

Scobies CL

Scobies CL LONGITUDINAL SECTION

Scobies CL

P:\Task Folders 2324\Scobies Lane Oakhampton Heights - Road Reconstruction & Drainage - 4105\00 PPI\4105-PPI.dwg

CONCEPT PLAN - NOT FOR CONSTRUCTION



RATIO @A3	
Horizontal Ratio: As Shown	
Vertical Ratio: As Shown	
SURVEYOR S. Puller	DATUM A.H.D.
DESIGNER A. Burfitt	DATE OF PLAN 28/06/2022

MAITLAND CITY COUNCIL
INFRASTRUCTURE & WORKS
285-287 HIGH STREET
P.O. BOX 220
MAITLAND 2320
PHONE: (02) 49349700
FAX (02) 49333209
DX 21613 MAITLAND

PROPOSED RECONSTRUCTION
Scobies Lane
Oakhampton Heights
PPI Plan - Long Section P1

PLAN No.
4105-PPI

Sheet 4 of 5

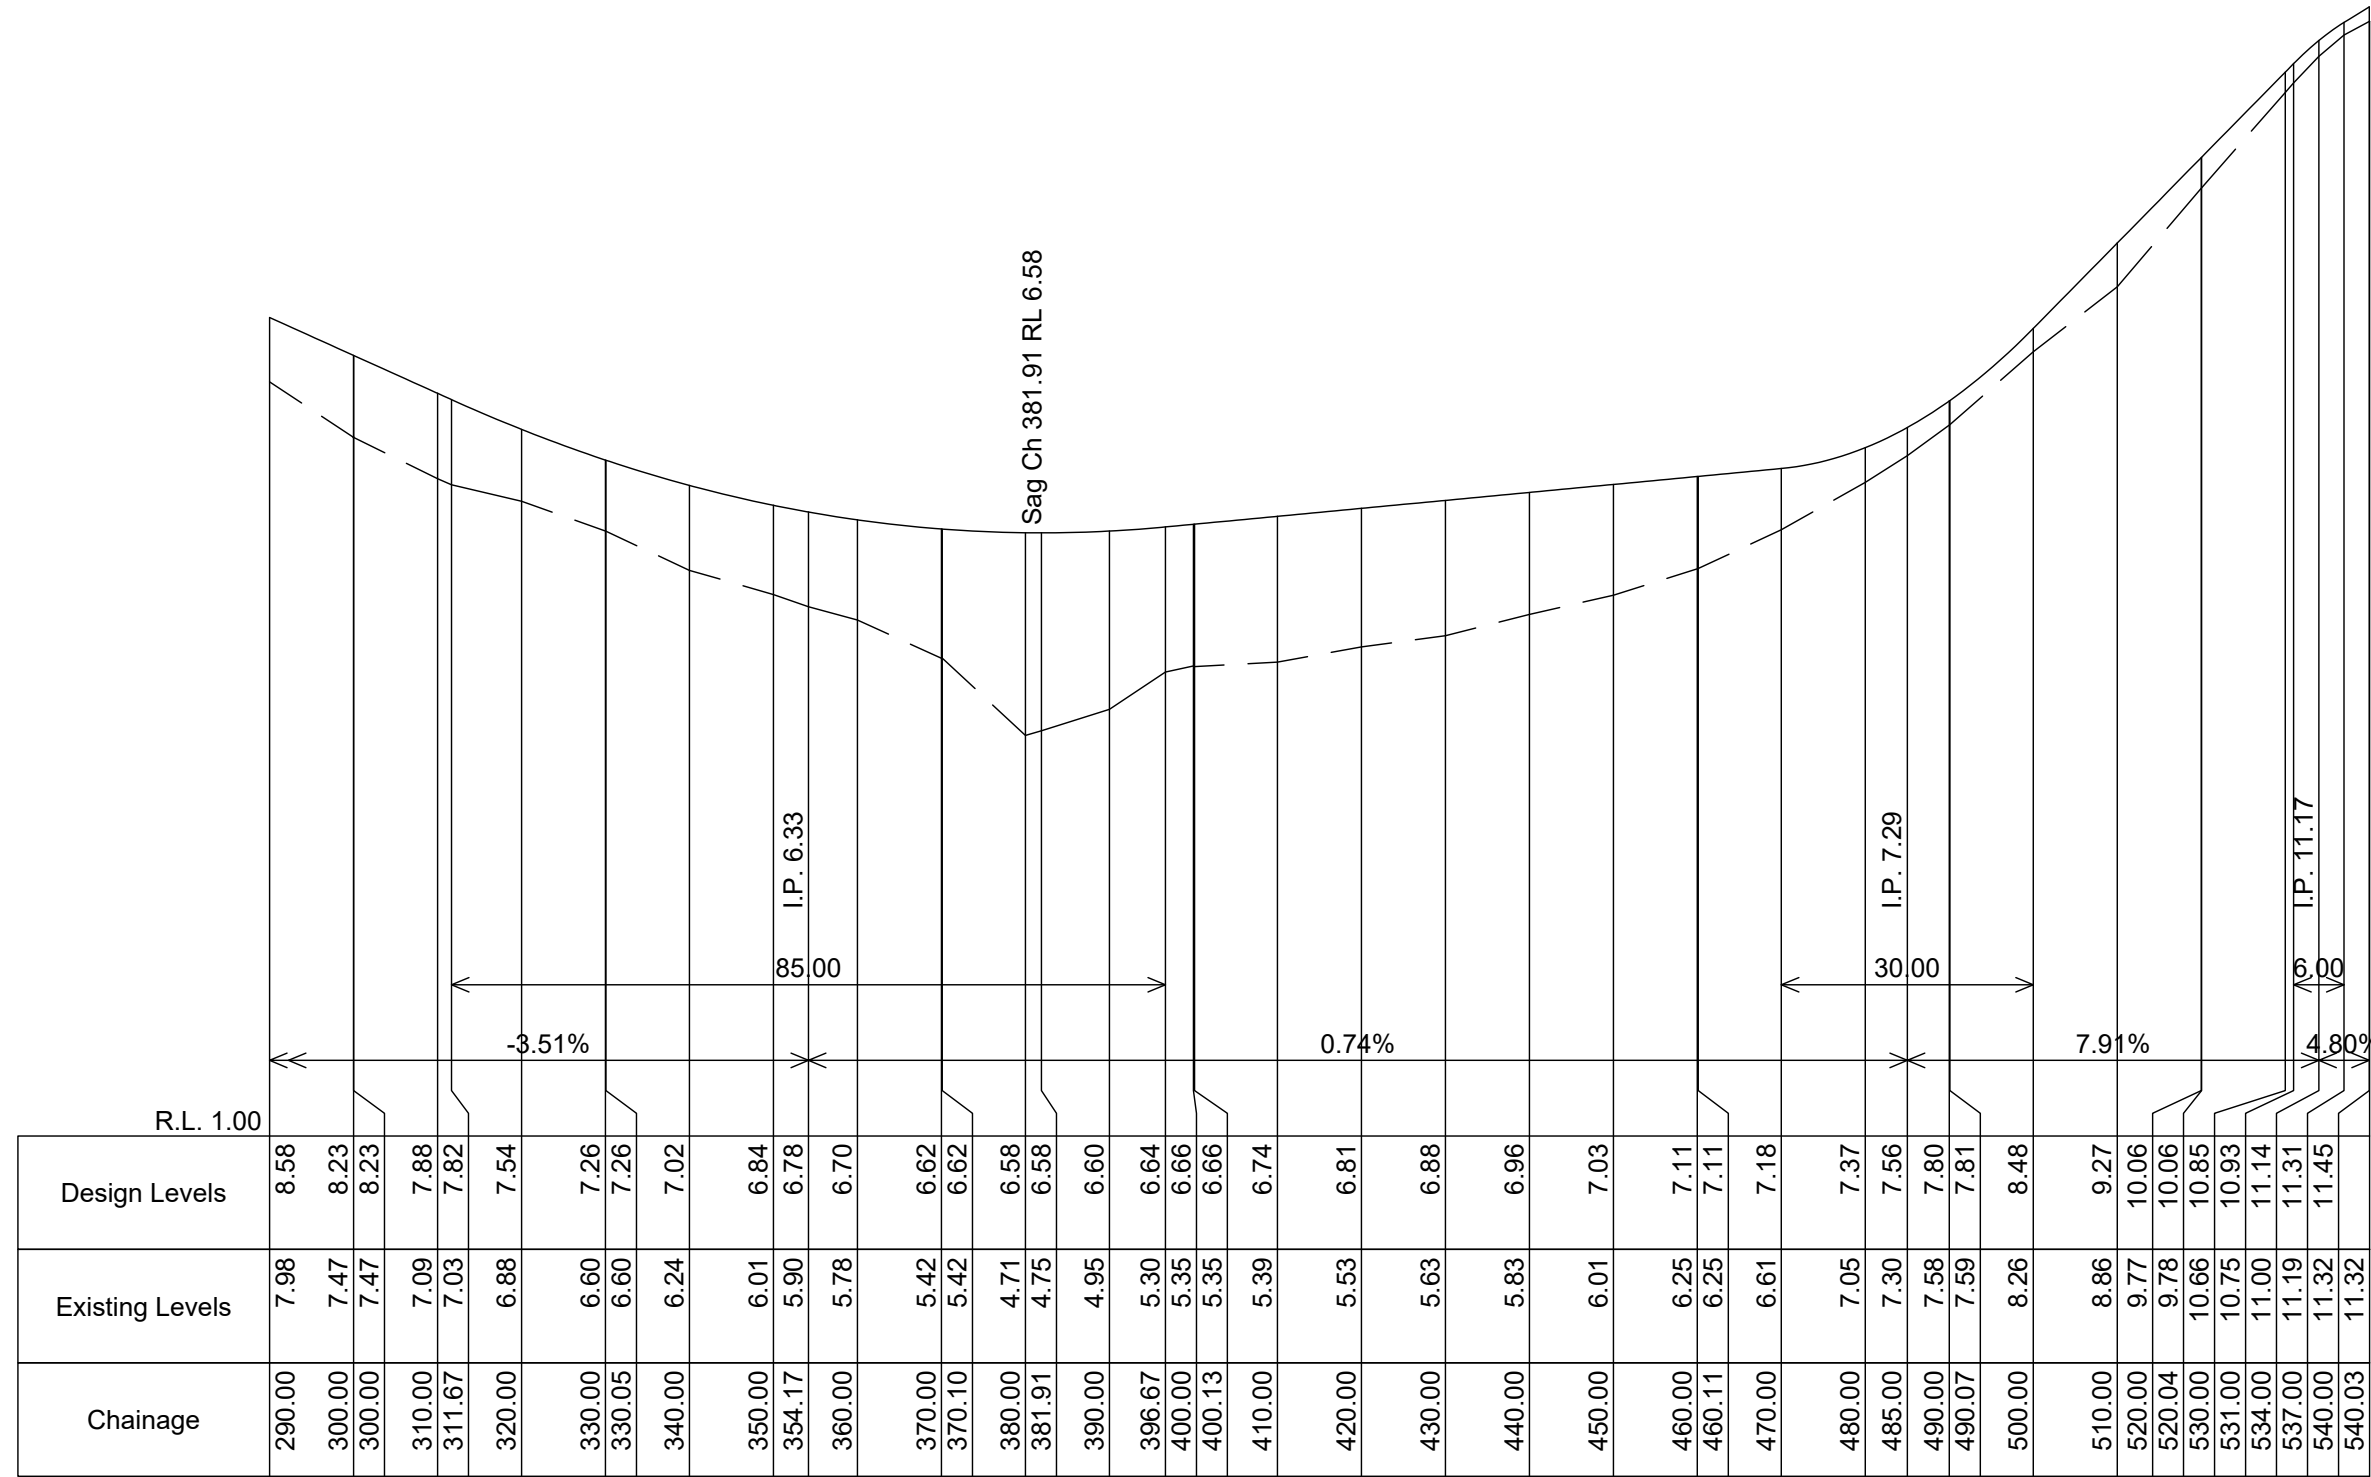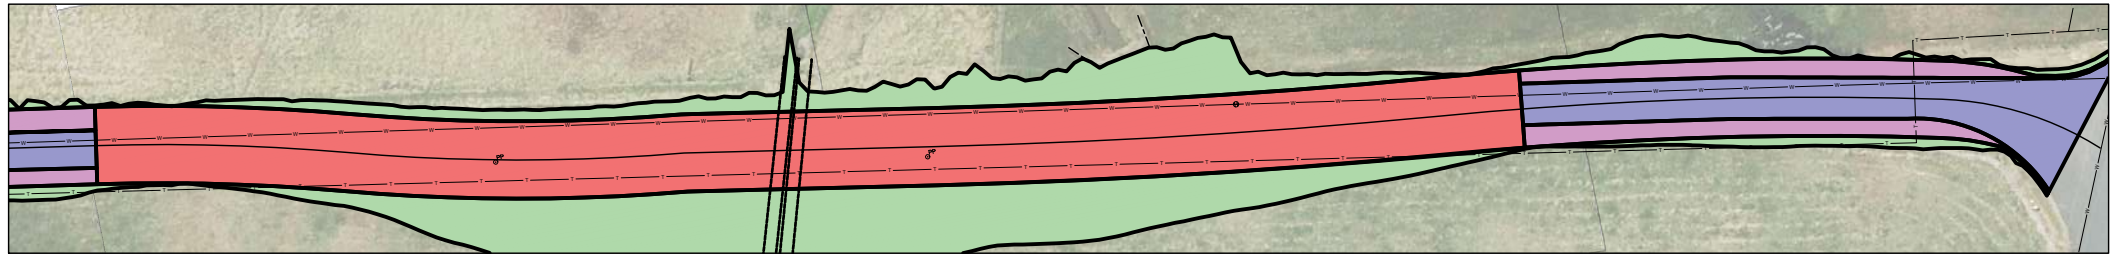

Scales: Horizontal 1:900 Vertical 1:70

Scobies CL

Scobies CL LONGITUDINAL SECTION

Scobies CL

P:\Task Folders 2324\Scobies Lane Oakhampton Heights - Road Reconstruction & Drainage - 4105\00 PPI\4105-PPI.dwg

CONCEPT PLAN - NOT FOR CONSTRUCTION

RATIO @A3
Horizontal Ratio: As Shown
Vertical Ratio: As Shown
SURVEYOR S. Puller
DESIGNER A. Burfitt
DATE OF PLAN 28/06/2022
DATUM A.H.D.

MAITLAND CITY COUNCIL
INFRASTRUCTURE & WORKS
285-287 HIGH STREET
P.O. BOX 220
MAITLAND 2320
PHONE: (02) 49349700
FAX (02) 49333209
DX 21613 MAITLAND

PROPOSED RECONSTRUCTION
Scobies Lane
Oakhampton Heights
PPI Plan - Long Section P2

PLAN No.
4105-PPI
Sheet 5 of 5