



1:500 PROPOSED FLOOR PLAN

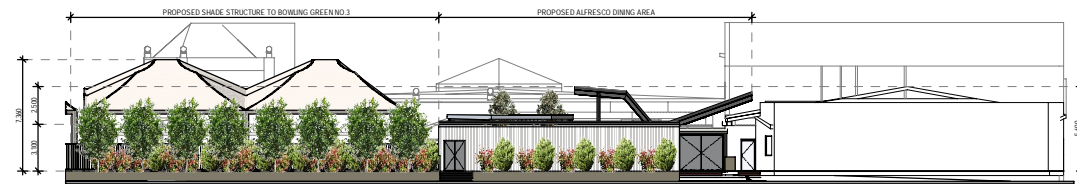

1:500 NORTH ELEVATION (GRANT STREET)

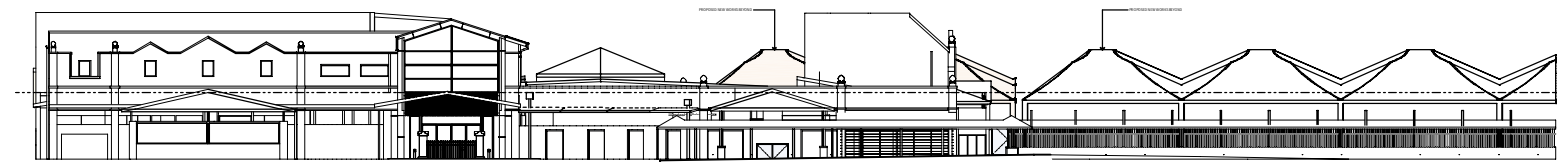

1:500 SOUTH ELEVATION (BANKS STREET)

EMBC NEW OUTDOOR AREA : NOTIFICATION PLAN

14798 - A118 - Rev - 13 May 2024
 Confidential. Copyright EJE Architecture. Nominated Architect - Bernard Collins No. 4438 (NSW ARB)

0 10mm 50mm 100mm ON ORIGINAL A3 1:500 @ A3