



1. RAISED LOCAL HOUSES TO ACCOMMODATE TOPOGRAPHY



2. TENAMBIT SHOPPING VILLAGE




3. VEGETATION



4. POOR OUTLOOK TO BACK OF SHOPS



5. VIEW DOWN SINCLAIR STREET

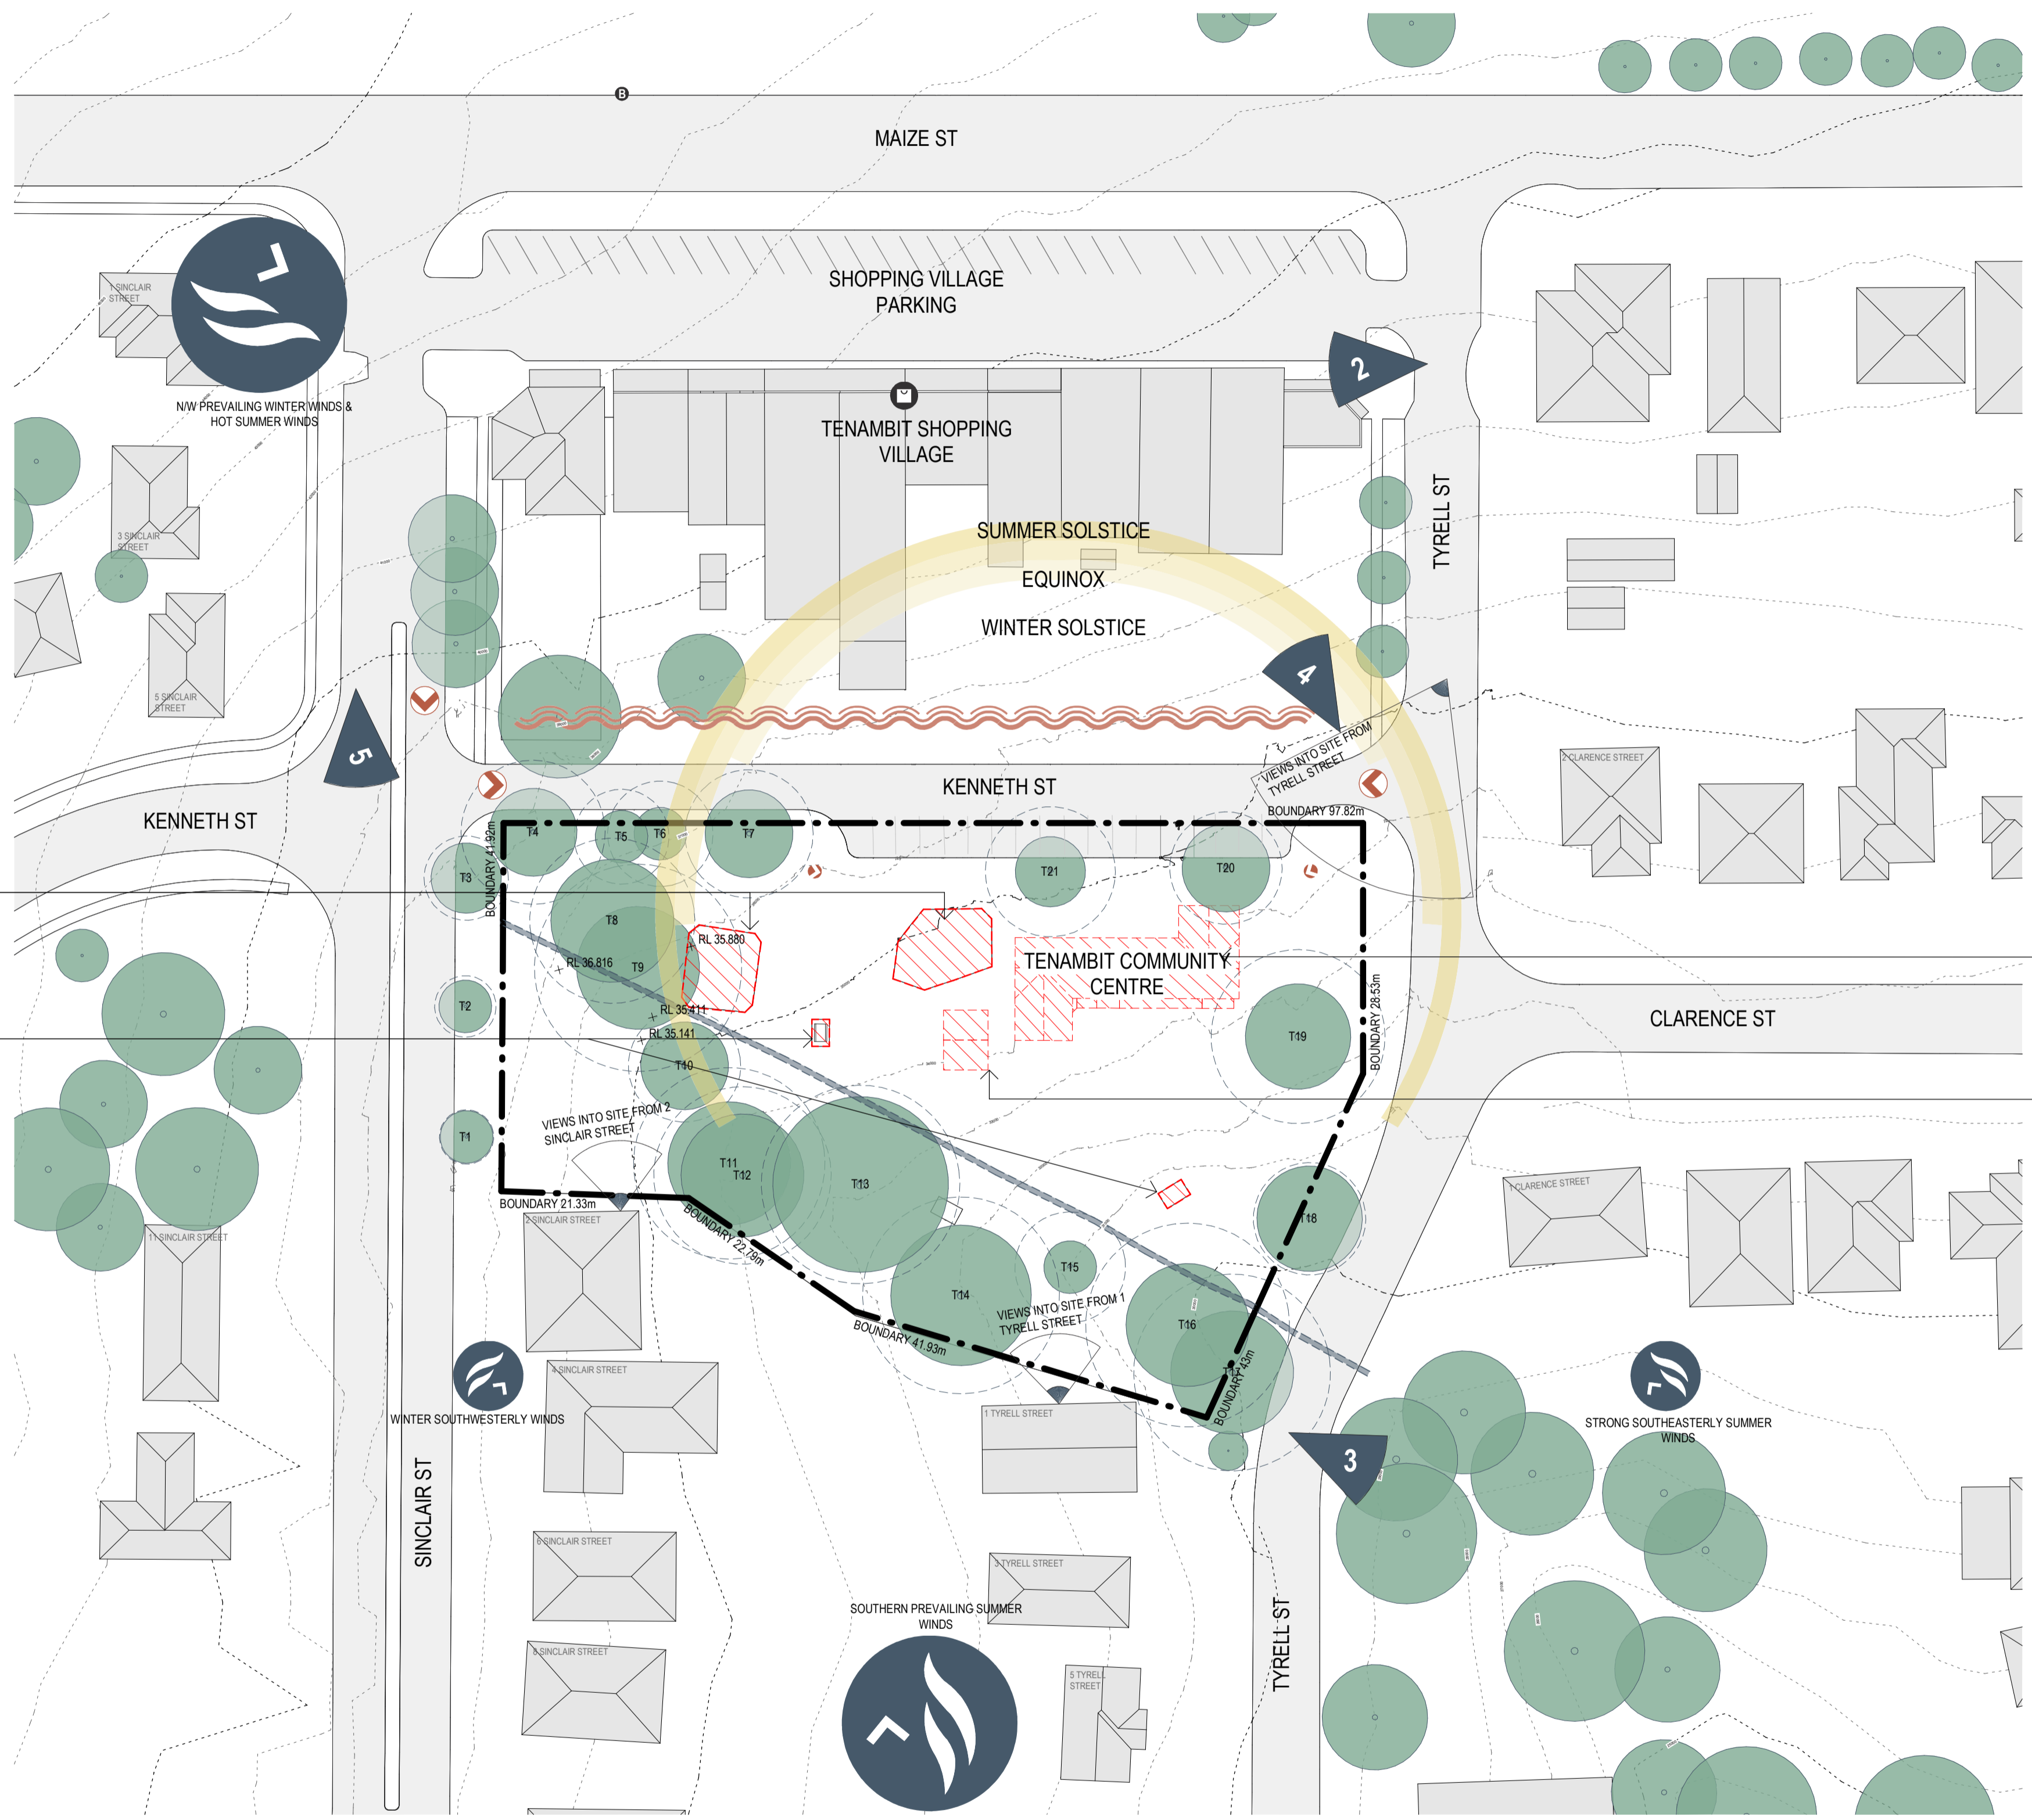

1 SITE ANALYSIS PLAN 1:500

ANALYSIS

- SUN PATH
- PREVAILING WINDS
- VIEWS FROM SITE
- VIEWS TO SITE
- NOISE SOURCE
- SITE PHOTOGRAPH
- OVERLOOKING NEIGHBOURING WINDOW

CONTEXT

- EXISTING TREES
- EXISTING BUILT FORM
- BUS STOP
- SHOPS
- PEDESTRIAN ACCESS
- VEHICLE ACCESS
- EASEMENT
- FUTURE PLANTING BUFFER

DEMOLISH EXISTING COMMUNITY CENTRE AND ASSOCIATED OUTDOOR AREAS

DEMOLISH EXISTING AMENITIES BLOCK


TENAMBIT COMMUNITY CENTRE



1 NORTH ELEVATION - KENNETH STREET
1:200

TENAMBIT COMMUNITY CENTRE


NEIGHBOURING RESIDENCES

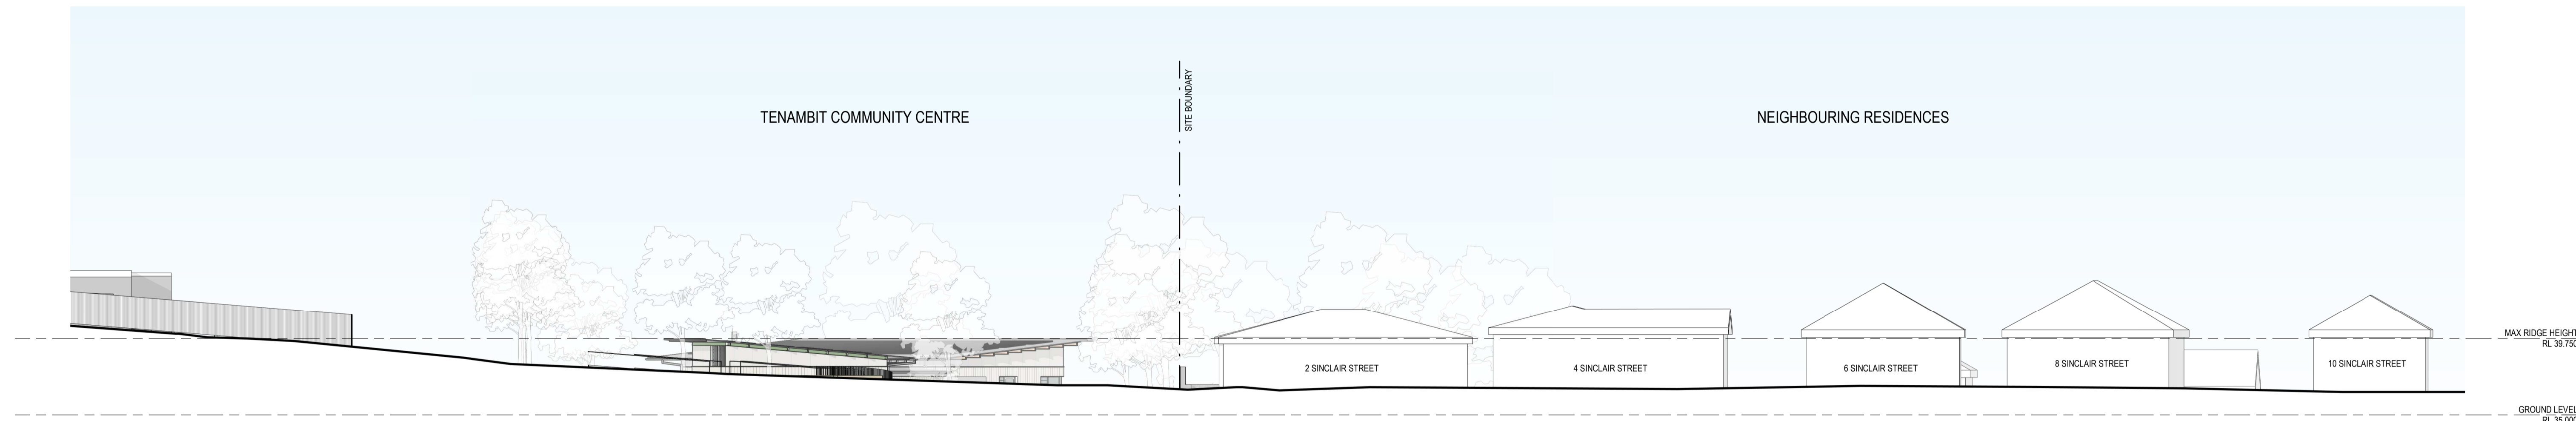


2 WEST ELEVATION - SINCLAIR ST
1:200

NEIGHBOURING RESIDENCES


TENAMBIT COMMUNITY CENTRE

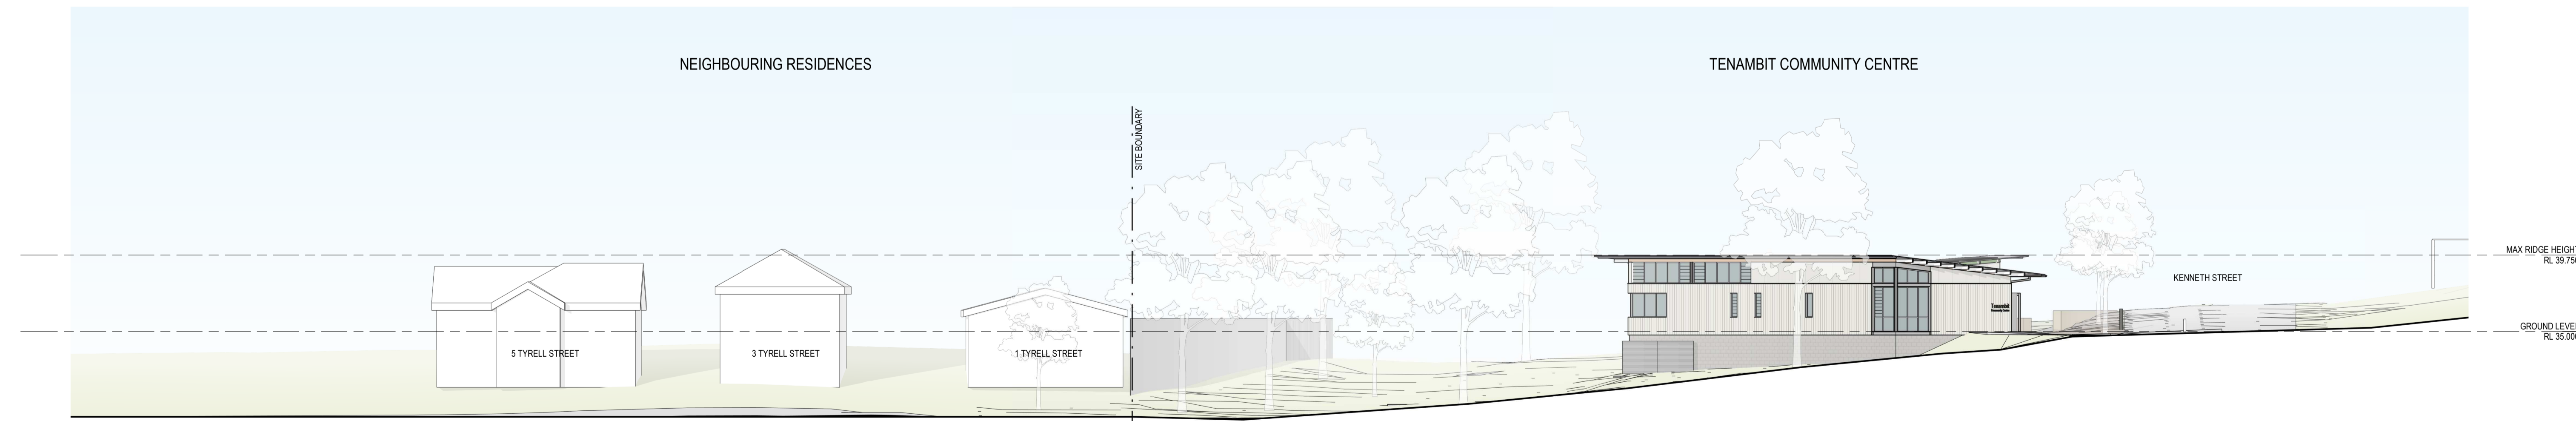

3 EAST ELEVATION - TYRELL ST
1:200

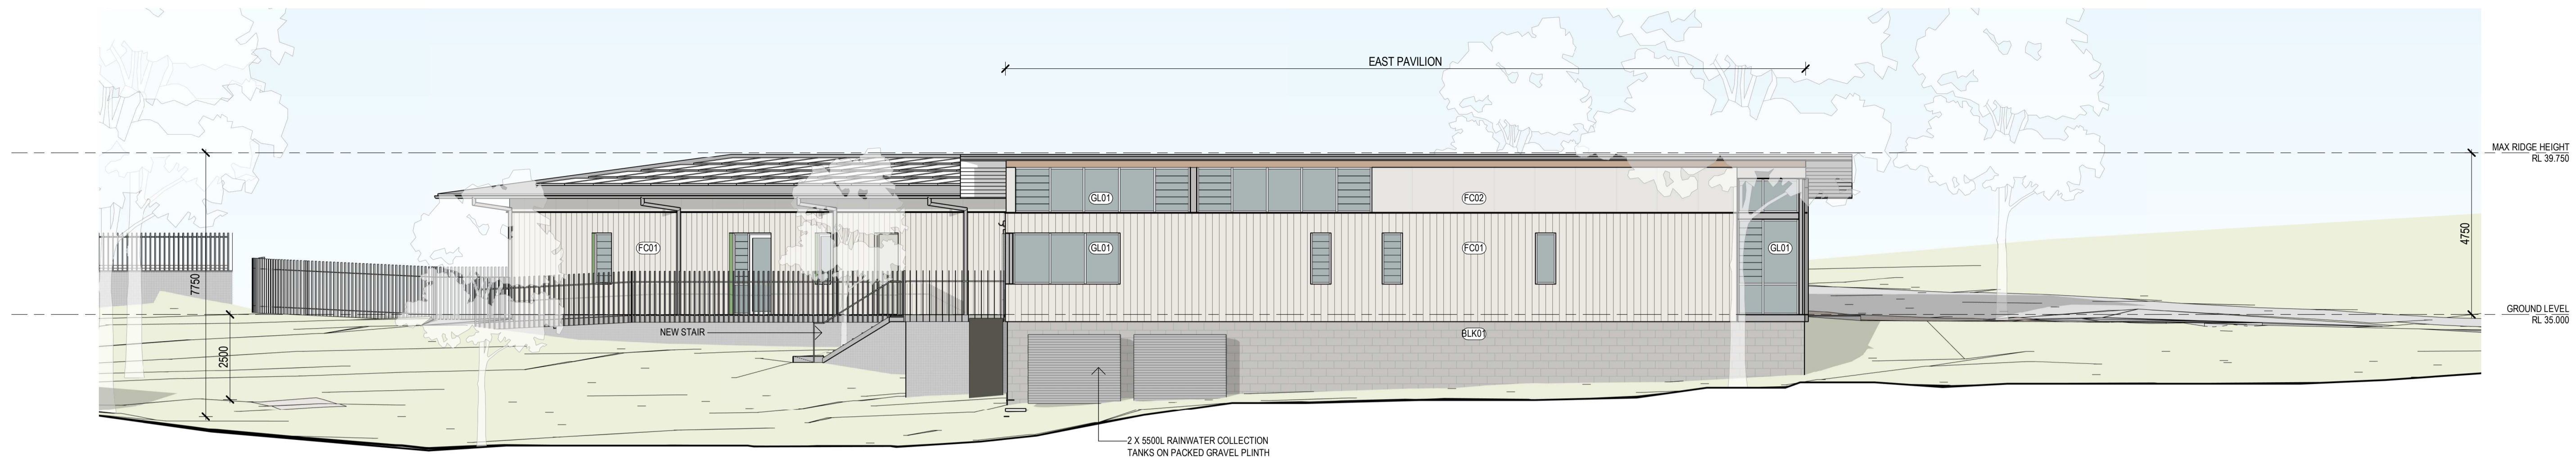

1 EAST PAVILION - SE ELEVATION
1:100

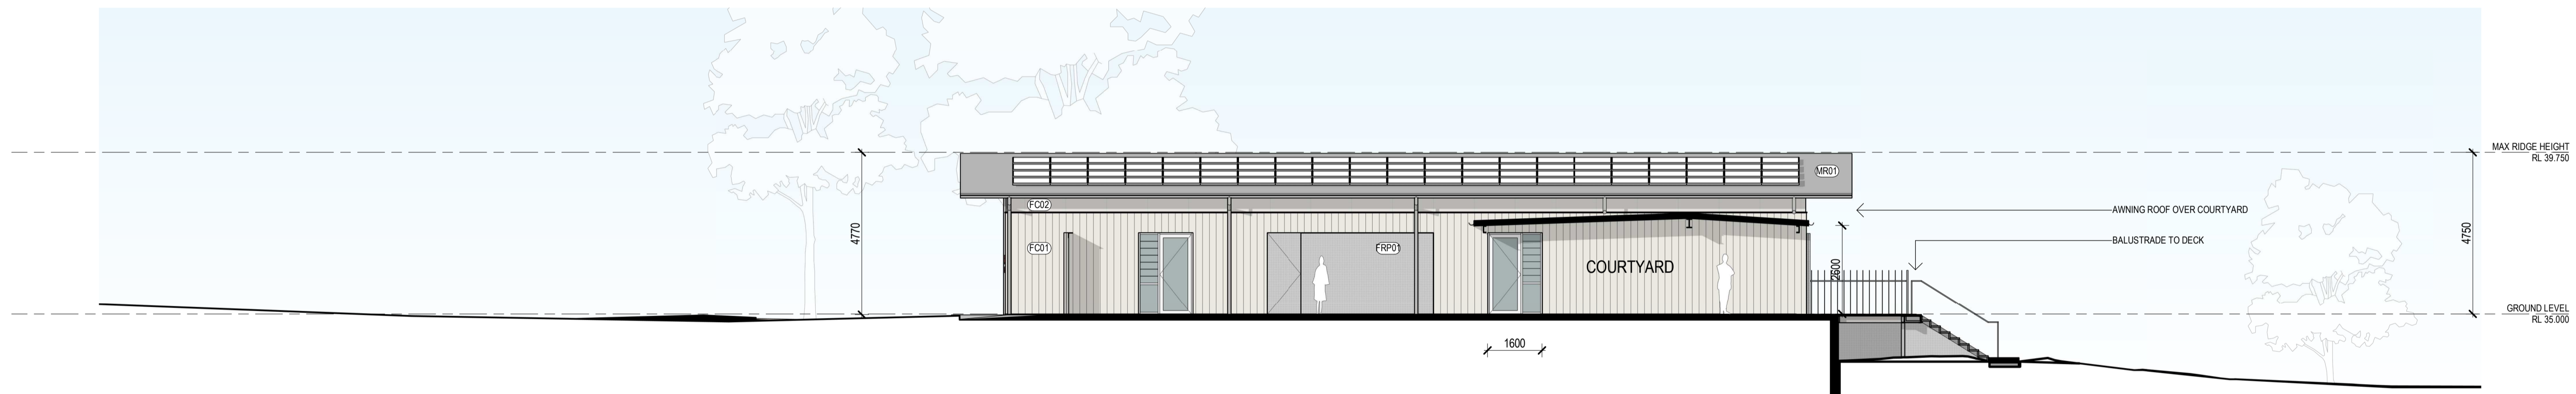


2 EAST PAVILION - NW ELEVATION
1:100




3 EAST PAVILION - NE ELEVATION
1:100


4 EAST PAVILION - SW ELEVATION
1:100

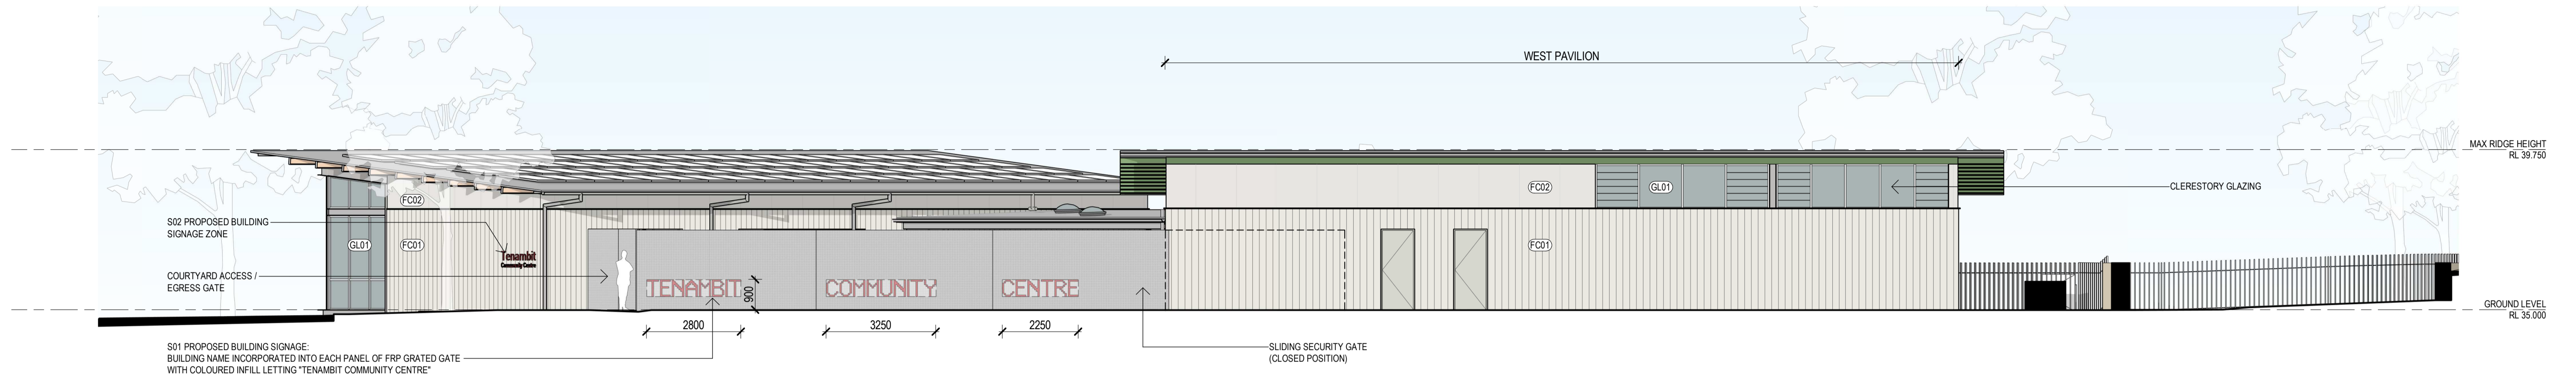


1 WEST PAVILION - NORTH ELEVATION
1:100

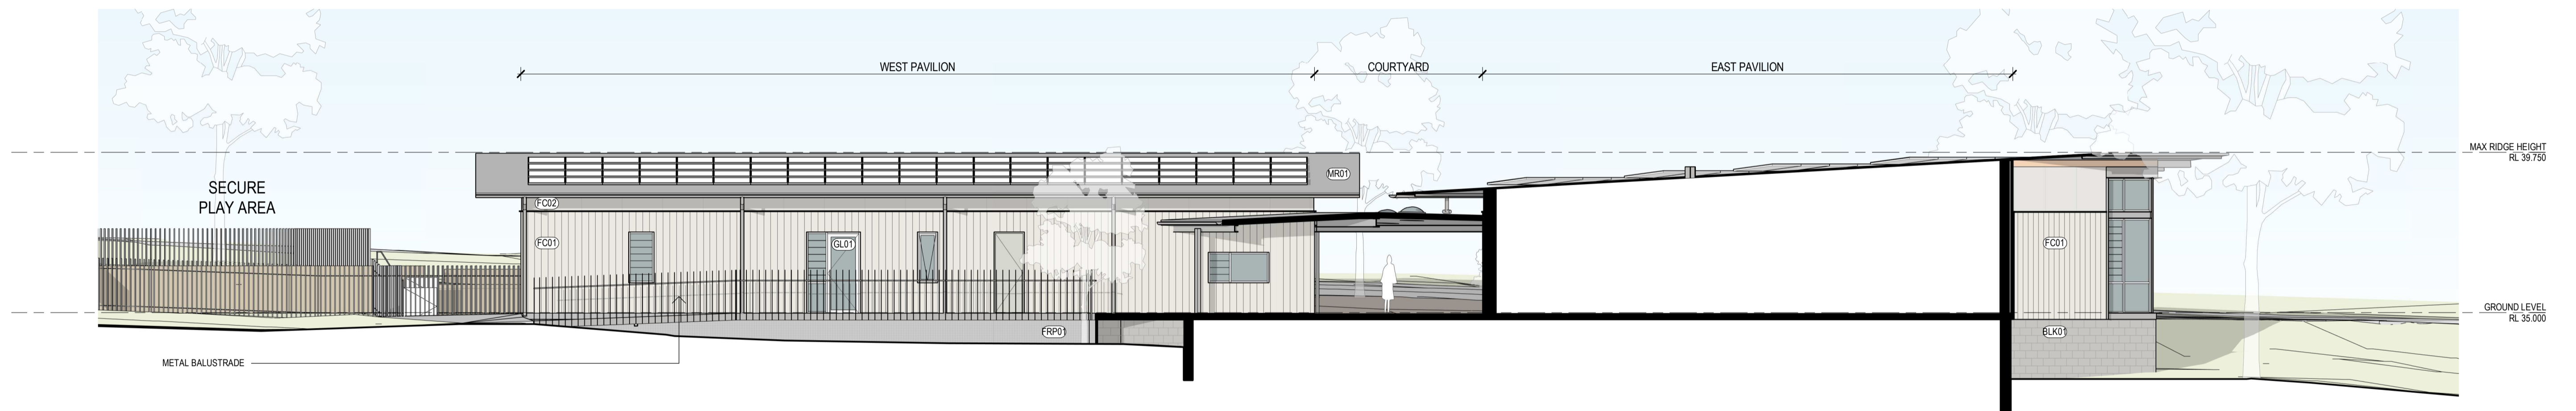

2 WEST PAVILION - SOUTH ELEVATION
1:100

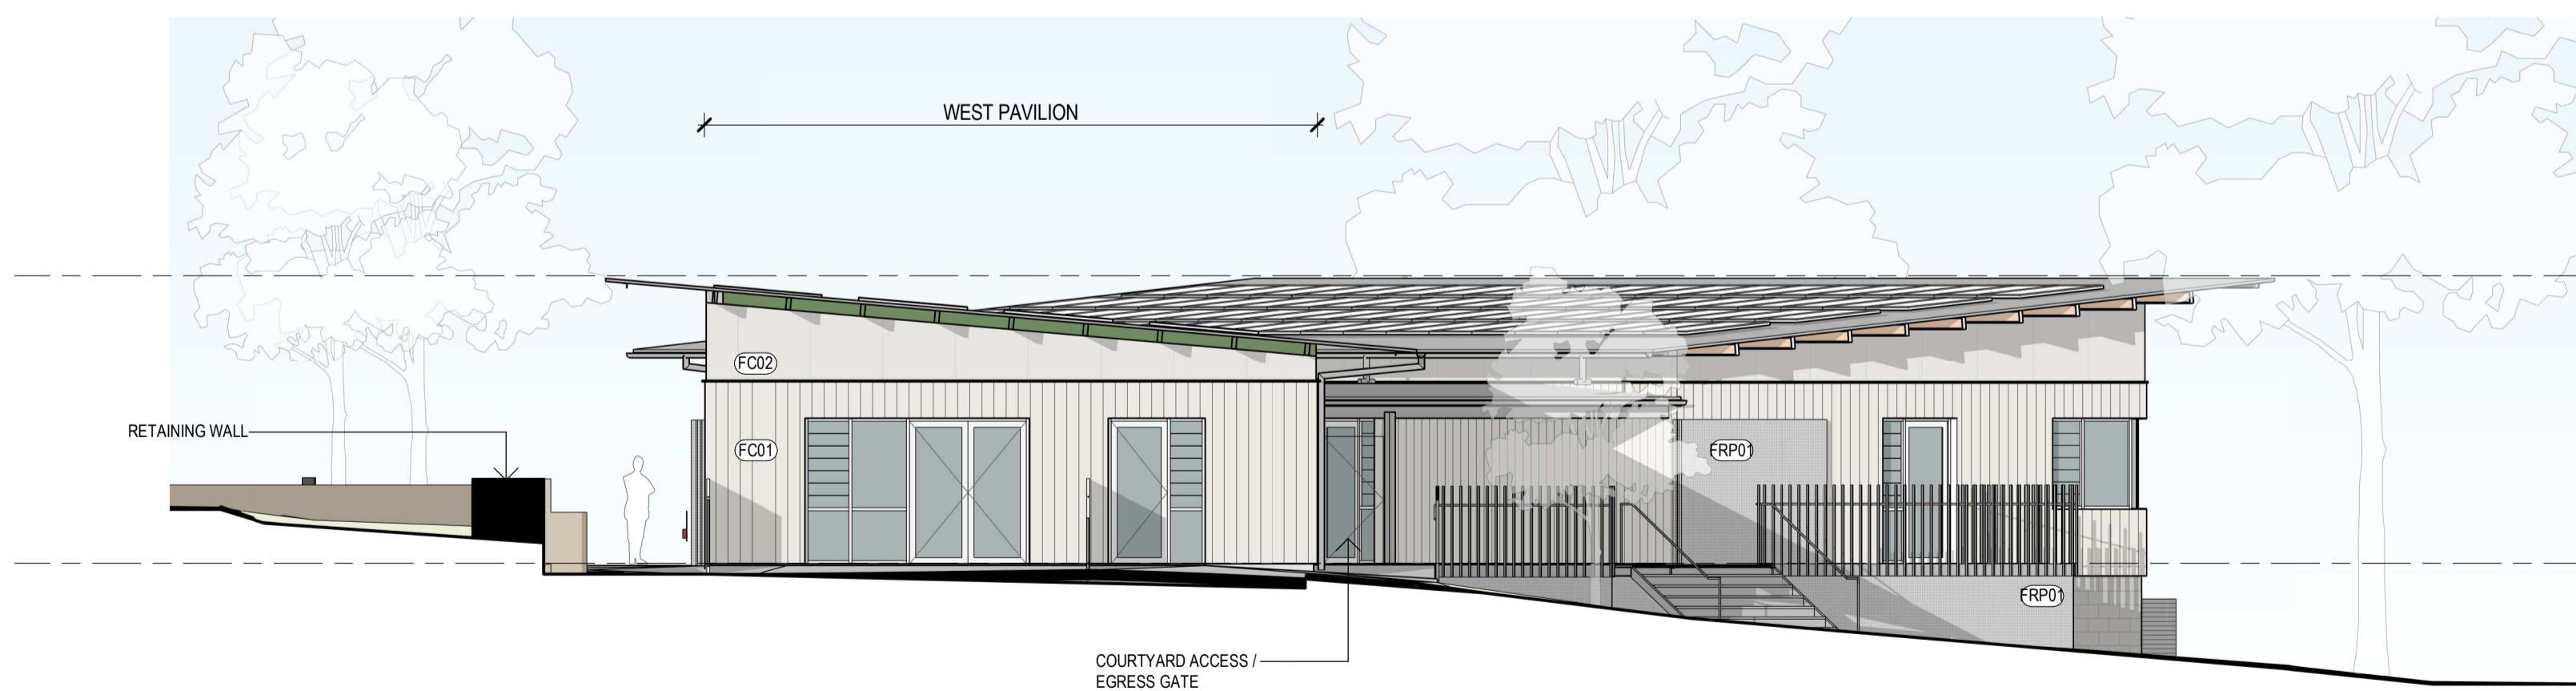

3 WEST PAVILION - WEST ELEVATION
1:100

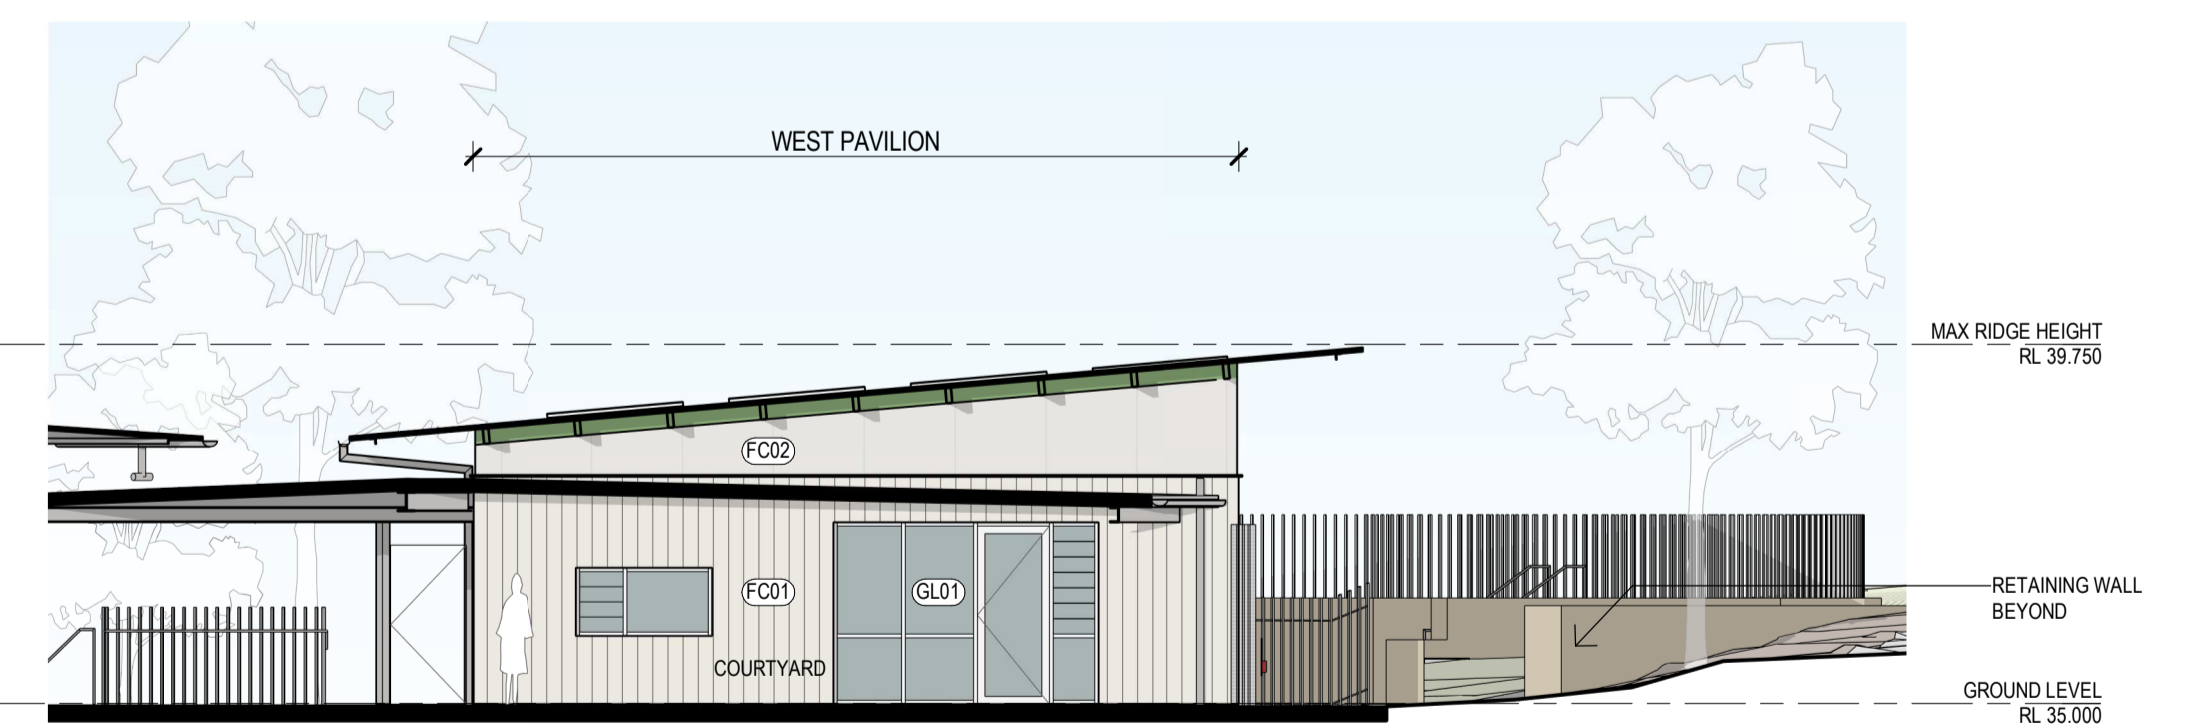

4 WEST PAVILION - EAST ELEVATION
1:100