



shop 7, 470 high street maitland, NSW, 2320
 t: (02) 4933 9400
 f: (02) 4933 9499

e: agcad@bigpond.net.au
 www.agcad.com.au

Rev	Description	Date
1	ISSUED FOR CLIENT COMMENT	9.10.23
2	ISSUED FOR COUNCIL LODGEMENT	1.8.24

PROPOSED NEW DWELLING

LOT A, D.P.338781,
 89 CARRINGTON ST, HORSEHOE BEND

FOR S. SEERY

SHEET NAME
SITE PLAN

DRAWN:	ZTM
CHECKED:	AJG
DATE:	1.8.24



JOB NO: **23-033**

SCALE: **1:150**
ON A3

2/08/2024 11:34:03 AM
SHEET S02

SITE DETAILS	
ZONING	R1
SITE AREA	TOTAL SITE: 449m ²
GROSS FLOOR AREAS	185.1m ²
FOOTPRINT AREAS	153m ²
FSR	0.54:1 (DOESN'T INCLUDE GARAGES, PATIOS OR VERANDAHS)
DRIVEWAYS, PATHS, PAVING AREA	19m ²
SITE COVERAGE PERCENTAGE	38% BUILT INCLUDING DRIVEWAY, ETC. 62% UNBUILT
CONDITIONED FLOOR AREA	162.1m ²
UNCONDITIONED FLOOR AREA	23m ²
ROOF AREA	185m ²

FLOOD PLANNING NOTE:
 1% AEP IS 9.72m AHD
 MINIMUM HABITABLE FLOOR LEVEL IS 10.22m AHD

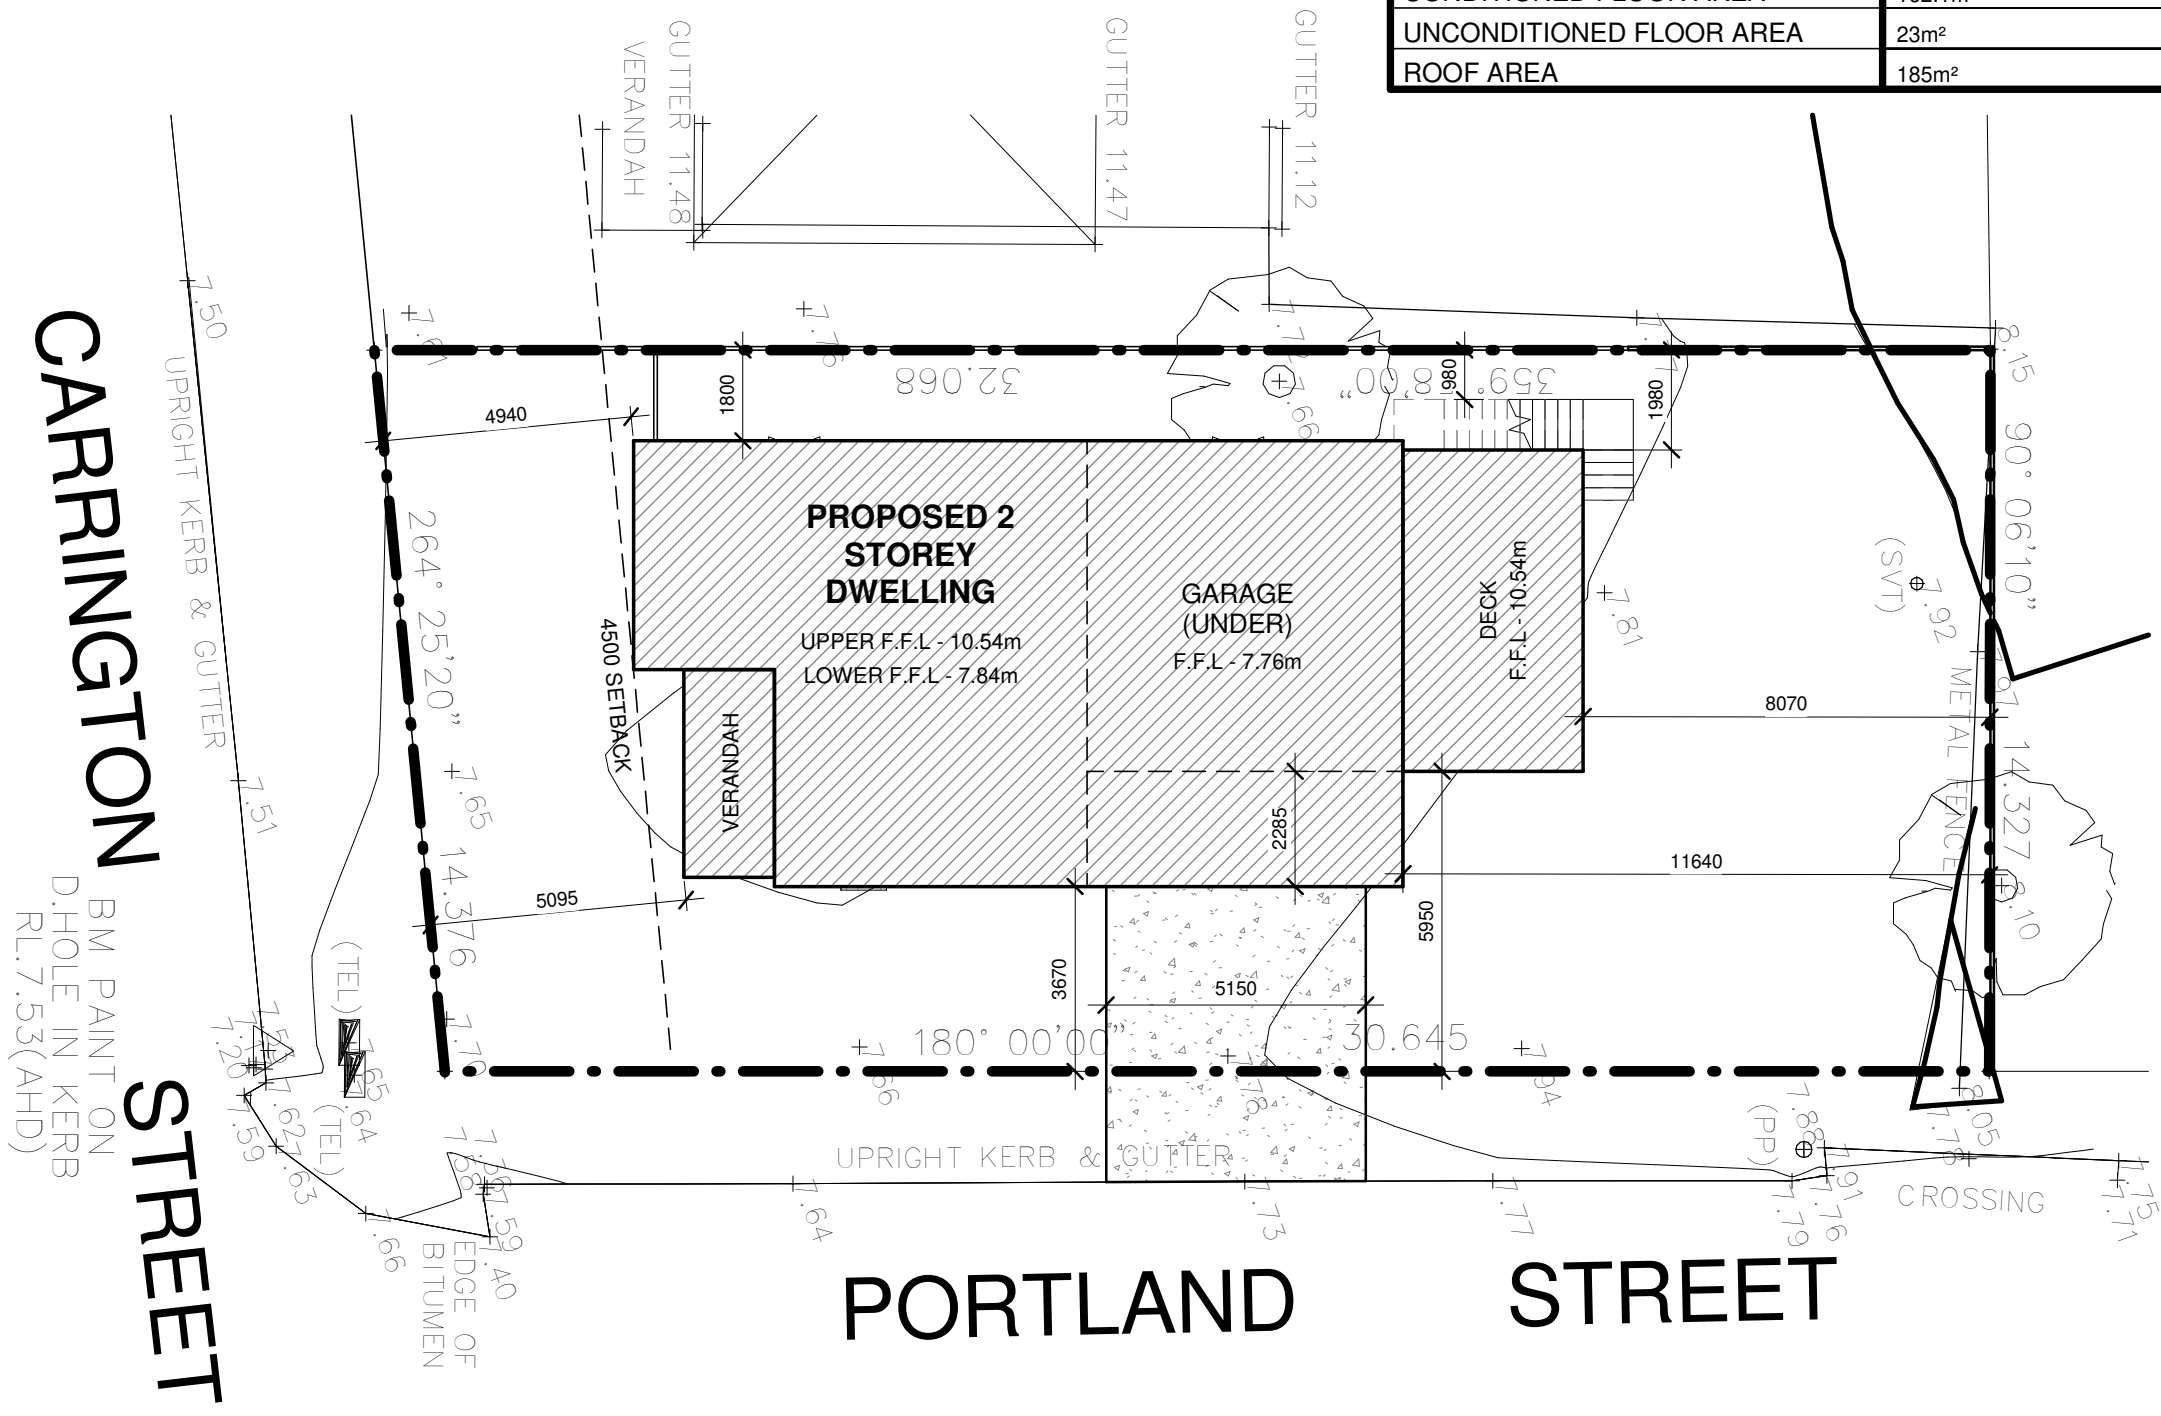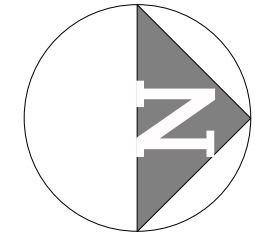

SITE PLAN
 1 : 150

