


Drawing and design © SHAC Pty Ltd. The signed control copy of this drawing is held by SHAC Pty Ltd. | Ref: \Volumes\Projects\5000\5048 Atwea Alesco Secondary College - Woodberry\515 Sketch Design\5048_500_515_01 Atwea Secondary College Sketch Design.ph date:25/10/2024 time: 8:42 am

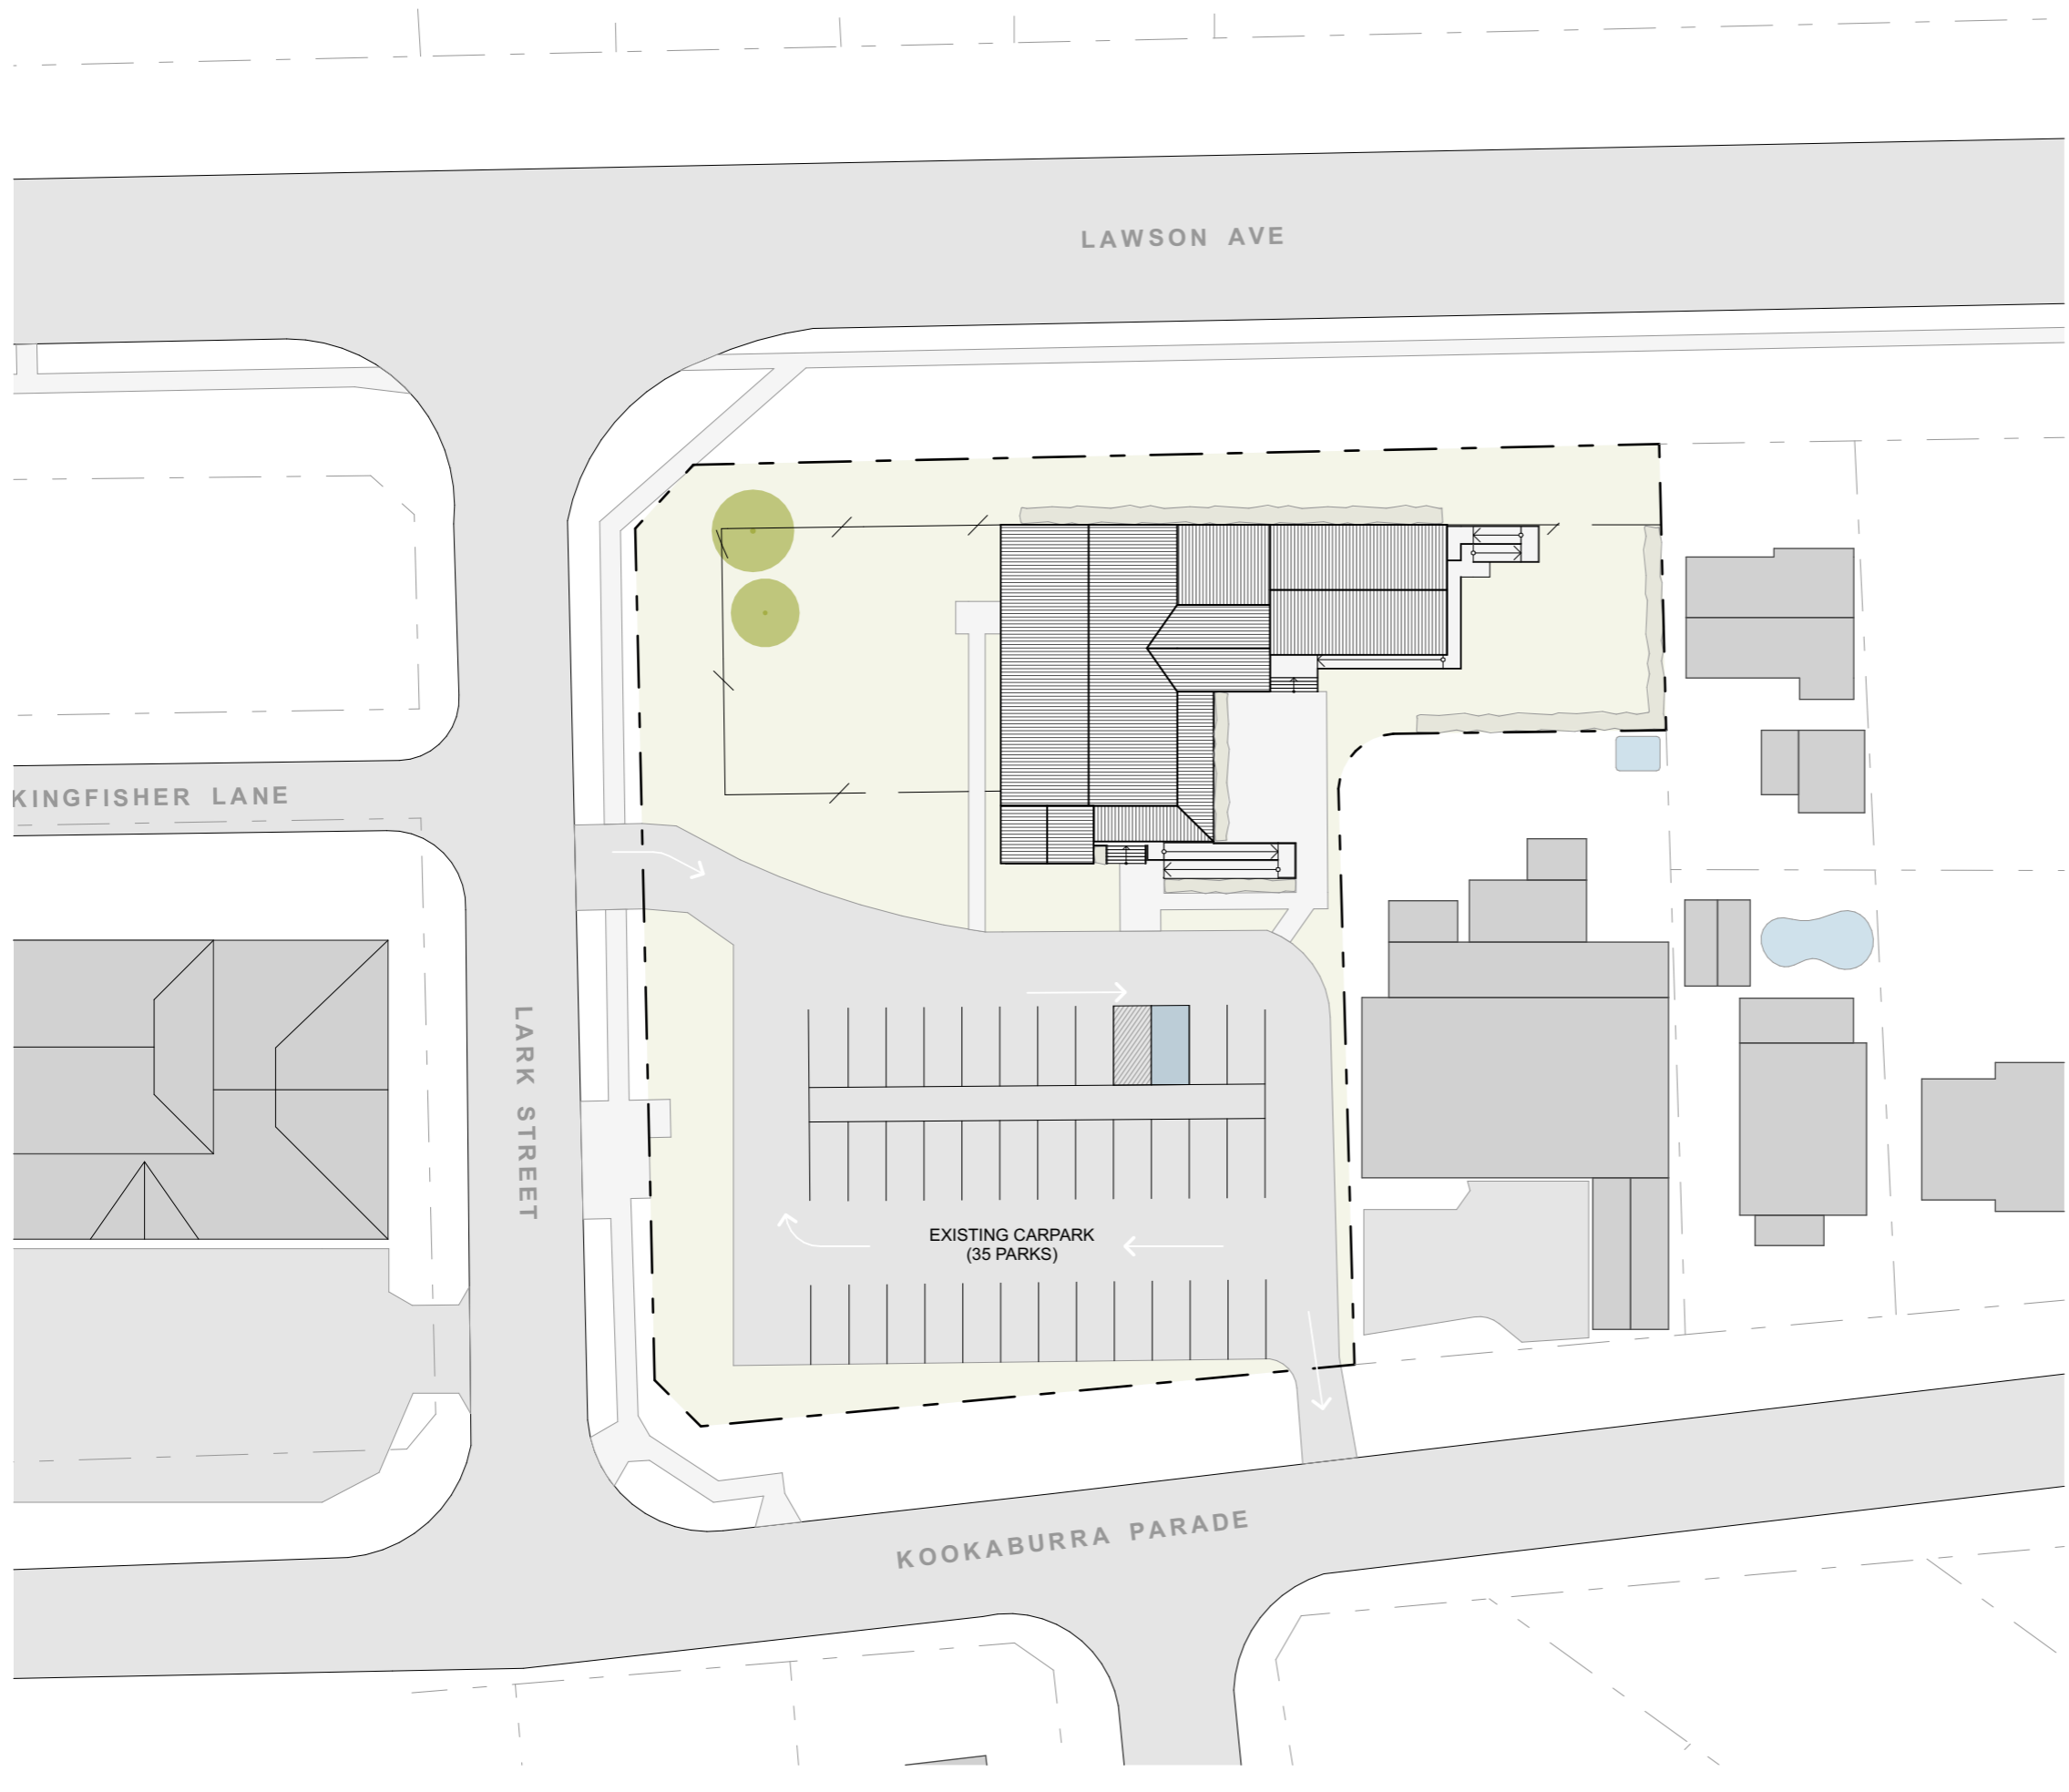

PRELIMINARY

- 1. Dimensions are in millimetres unless otherwise shown.
- 2. Work to given dimensions. Do not scale from drawing.
- 3. Check all dimensions on site prior to construction and fabrication.
- 4. Bring any discrepancies to the attention of the proprietor & architect.

No	Drn	Chk	Date	Content
A	CS	EB	24.05.24	Client Issue
B	CS	EB	25.10.24	updated client issue - change of use DA

SITE INFORMATION

NOEL UNICOMB COMMUNITY HALL
 42A KOOKABURRA PARADE, WOODBERRY NSW
 LOT 110 DP614046
 SITE AREA: APPROX. 3,930m²

LEGEND

- - - SITE BOUNDARY
- EXISTING PATHWAY/ RAMP
- EXISTING TREE
- EX. BUILDING
- EXISTING CARPARK
- VEGETATION

5048
SK1001
 RevB 25.10.24

Existing Site / Proposed Plan
 Atwea Alesco Secondary College Woodberry
 Kookaburra Parade, Woodberry

