










LEGEND

-  BUILDING ENVELOPE
-  TREE TO REMAIN
-  TREE TO BE REMOVED
-  PROPOSED GLIDER POLE
-  EXTENT OF EARTHWORKS
-  EXTENT OF GROUTING

12m WIDE APZ IN ACCORDANCE WITH COOLBURN FIRE & ECOLOGY REPORT DATED 25 JULY 2022

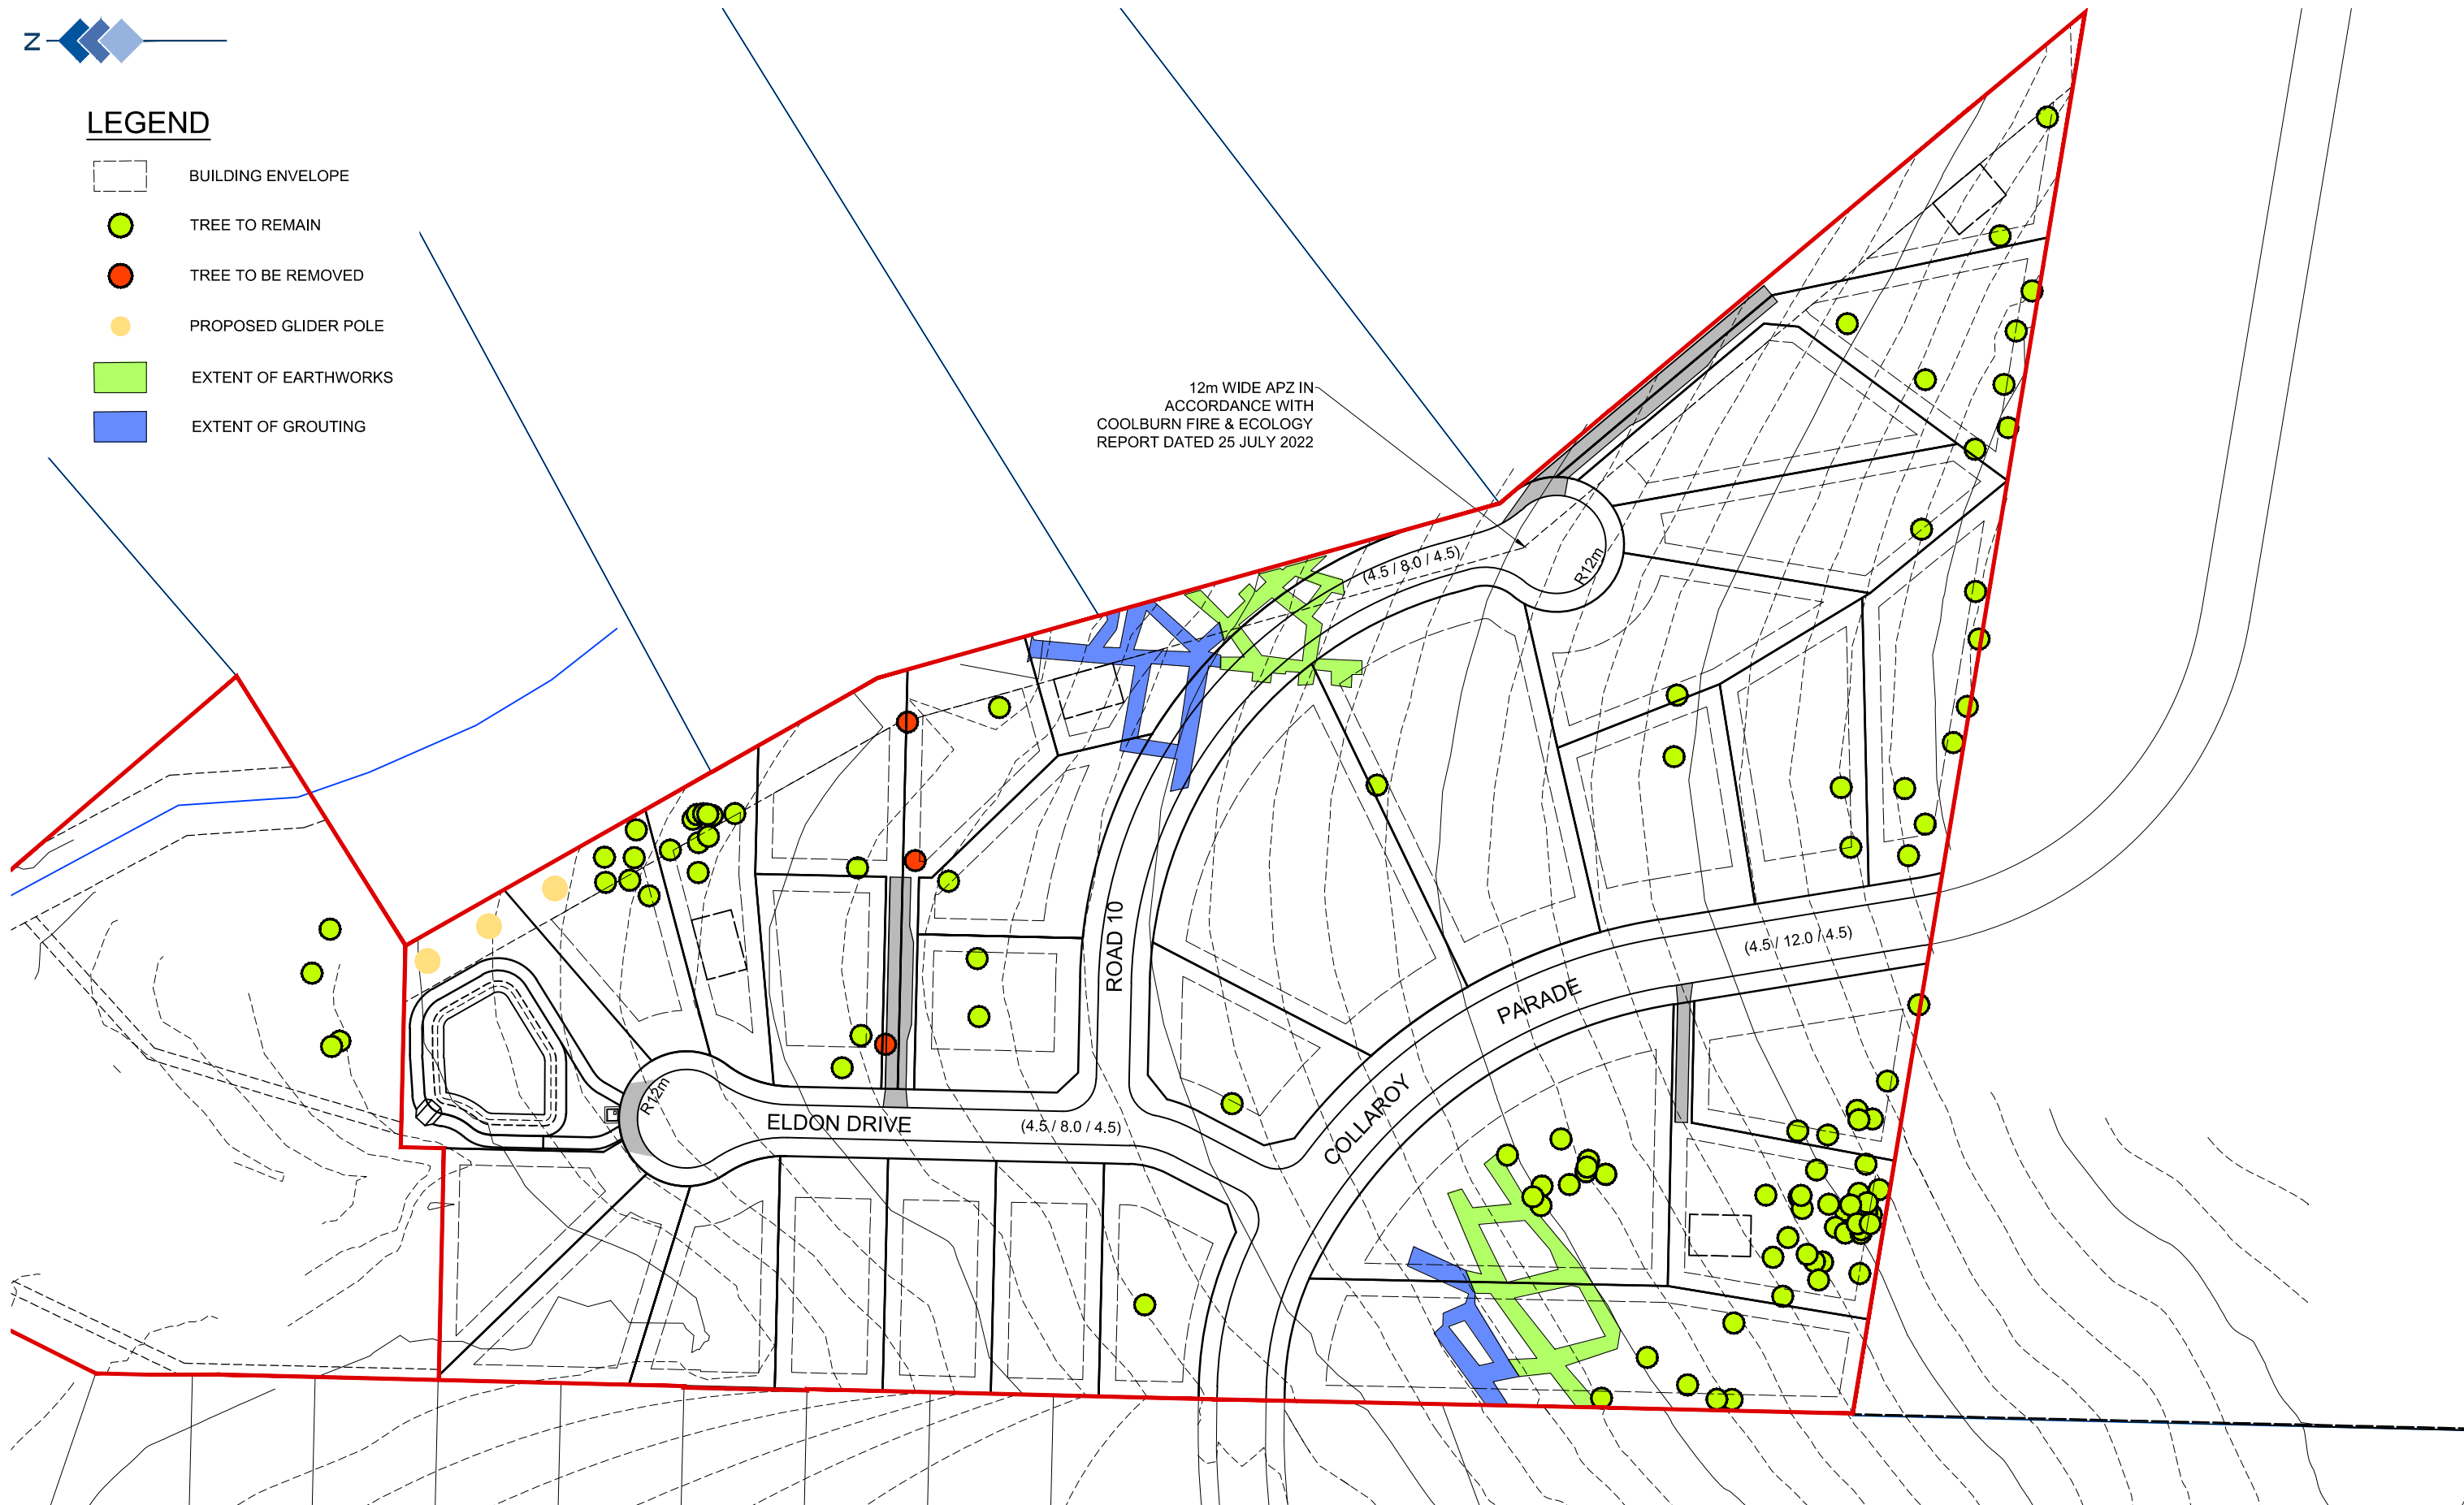

Project No.	Dwg No.	Rev.
21360L	L113	3
Current as of:		
19 DECEMBER 2024		