


- FLAGPOLE SIGN
- BUILDER SIGN
- POOL STYLE FENCING
- 1800H COLORBOND FENCING
- - - NON-ACCESSIBLE OR UNCONTROLLED TRAVEL PATH
- - - ACCESSIBLE TRAVEL PATH

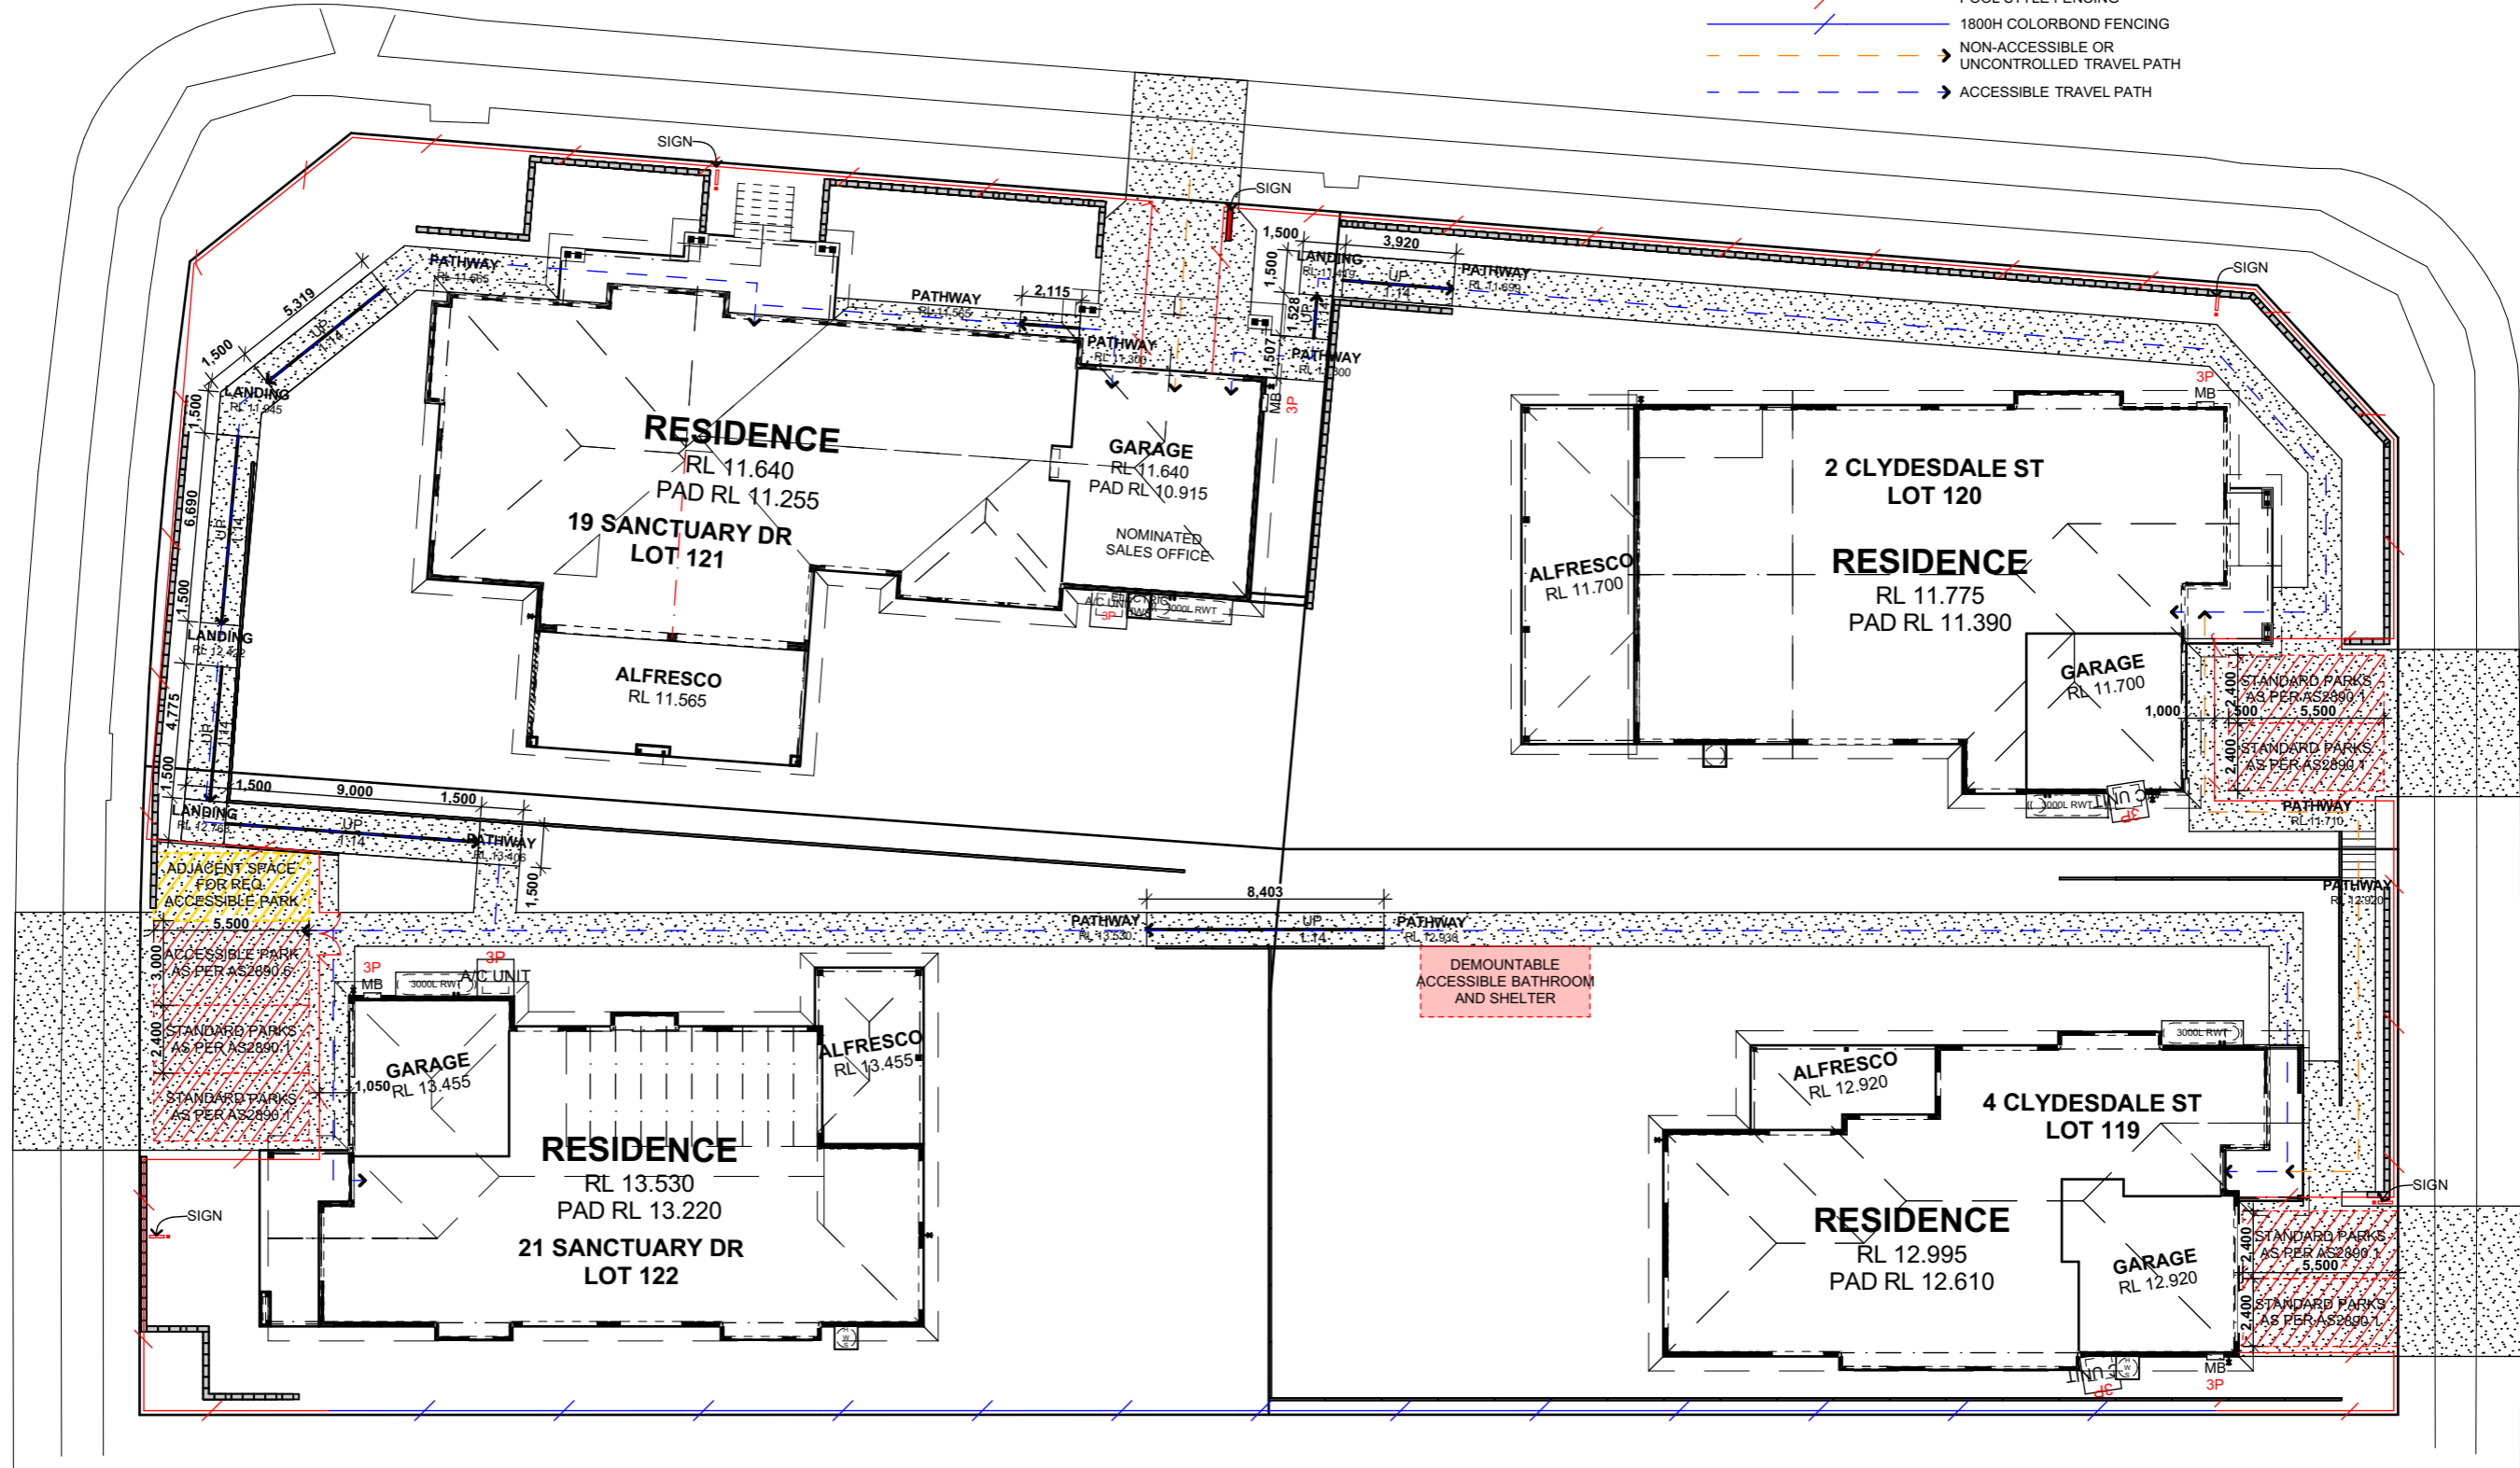

ACCESSABILITY, CIRCULATION & SIGNAGE

SCALE 1:250 @A3

- CUT BATTER (1:4 UNLESS NOTED OTHERWISE)
- FILL BATTER (1:4 UNLESS NOTED OTHERWISE)