

INTELLECTUAL PROPERTY
COPYRIGHT BVN ARCHITECTURE PTY LIMITED. UNLESS OTHERWISE AGREED IN WRITING ALL RIGHTS TO THIS DOCUMENT ARE SUBJECT TO PAYMENT IN FULL OF ALL BVN CHARGES. THIS DOCUMENT MAY ONLY BE USED FOR THE EXPRESS PURPOSE AND PROJECT FOR WHICH IT HAS BEEN CREATED AND DELIVERED. AS NOTED IN WRITING BY BVN AND THIS DOCUMENT MAY NOT BE OTHERWISE USED OR COPIED. ANY UNAUTHORIZED USE OF THIS DOCUMENT IS AT THE USER'S SOLE RISK AND WITHOUT LIMITING BVN'S RIGHTS THE USER RELEASES AND INDEMNIFIES BVN FROM AND AGAINST ALL LOSS SO ARISING.

NOTE
CONTRACTOR TO CHECK AND VERIFY ALL DIMENSIONS ON SITE PRIOR TO COMMENCEMENT OF WORK OR PREPARATION OF SHOP DRAWINGS. DO NOT SCALE THIS DRAWING.

ISSUE	DATE	FOR
A	29/03	FOR DA
B	2/04	FOR DA

STRUCTURAL AND CIVIL CONSULTANT
LINDSAY DYNAN CONSULTING ENGINEERS
TEL 02 4941 9900

MECHANICAL, HYDRAULIC AND ELECTRICAL CONSULTANT
MARLINE BUILDING SERVICES ENGINEERS
TEL 02 4925 9300

HERITAGE CONSULTANT
MATT DEVINE
TEL 0417 244 453

FIRE CONSULTANT
ARUP
TEL 02 9320 9320

ACCESS/DDA CONSULTANT
LINDSAY PERRY ACCESS PTY LTD
TEL 0418 909 180

VERTICAL TRANSPORT CONSULTANT
ABN LIFT
TEL 02 8004 6832

BCA CONSULTANT
CITY PLAN SERVICES PTY LTD
TEL 02 8270 3500

TRAFFIC CONSULTANT
GTA CONSULTANTS
02 8448 1800

LANDSCAPE ARCHITECT
URBIS
02 8233 9900

CLIENT



MAITLAND CITY COUNCIL
CLIENT NUMBER

1508005.000
PROJECT

THE CITY ADMINISTRATION CENTRE
263-283 HIGH ST,
MAITLAND, NSW 2320
BVN PROJECT NUMBER

1508005.000

TRUE NORTH PROJECT NORTH



GRAPHIC SCALE



SCALE

1:500@A1

STATUS

DEVELOPMENT APPLICATION
DRAWING

PROPOSED SITE PLAN

ISSUE
AR-A-XX-02
B



NOTIFICATION PLAN

INTELLECTUAL PROPERTY
COPYRIGHT BVM ARCHITECTURE PTY LIMITED. UNLESS OTHERWISE AGREED IN WRITING ALL RIGHTS TO THIS DOCUMENT ARE SUBJECT TO PAYMENT IN FULL OF ALL BVM CHARGES. THIS DOCUMENT MAY ONLY BE USED FOR THE EXPRESS PURPOSE AND PROJECT FOR WHICH IT HAS BEEN CREATED AND DELIVERED. AS NOTIFIED IN WRITING BY BVM AND THIS DOCUMENT MAY NOT BE OTHERWISE USED, OR COPIED, ANY UNAUTHORIZED USE OF THIS DOCUMENT IS AT THE USER'S SOLE RISK AND WITHOUT LIMITING BVM'S RIGHTS THE USER RELEASES AND INDEMNIFIES BVM FROM AND AGAINST ALL LOSS SO ARISING.

NOTE
CONTRACTOR TO CHECK AND VERIFY ALL DIMENSIONS ON SITE PRIOR TO COMMENCEMENT OF WORK OR PREPARATION OF SHOP DRAWINGS. DO NOT SCALE THIS DRAWING.

ISSUE	DATE	FOR
A	8/03	FOR COORD
B	29/03	FOR DA
C	2/04	FOR DA

STRUCTURAL AND CIVIL CONSULTANT
LINDSAY DYNAN CONSULTING ENGINEERS
TEL 02 4941 9900

MECHANICAL, HYDRAULIC AND ELECTRICAL CONSULTANT
MARLINE BUILDING SERVICES ENGINEERS
TEL 02 4925 9300

HERITAGE CONSULTANT
MATT DEVINE
TEL 0417 244 453

FIRE CONSULTANT
ARUP
TEL 02 9320 9320

ACCESS/ DDA CONSULTANT
LINDSAY PERRY ACCESS PTY LTD
TEL 0418 909 180

VERTICAL TRANSPORT CONSULTANT
ABN LIFT
TEL 02 8004 6832

BCA CONSULTANT
CITY PLAN SERVICES PTY LTD
TEL 02 8270 3500

TRAFFIC CONSULTANT
GTA CONSULTANTS
02 8448 1800

LANDSCAPE ARCHITECT
URBIS
02 8233 9900


CLIENT

MAITLAND CITY COUNCIL
CLIENT NUMBER

1508005.000
PROJECT

THE CITY ADMINISTRATION CENTRE
263-283 HIGH ST,
MAITLAND, NSW 2320
BVM PROJECT NUMBER

1508005.000

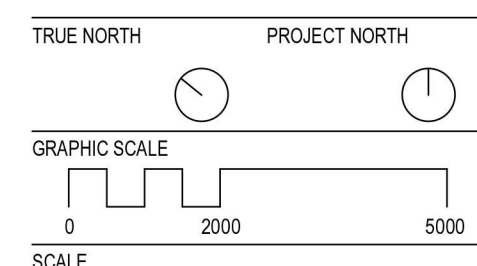

1:250@A1
STATUS

DEVELOPMENT APPLICATION
DRAWING

NORTH AND SOUTH
ELEVATION

ISSUE
AR-C-XX-00
C



1 NORTH ELEVATION
B-XX-00



2 SOUTH ELEVATION
B-XX-00

NOTIFICATION PLAN

INTELLECTUAL PROPERTY
COPYRIGHT BVN ARCHITECTURE PTY LIMITED. UNLESS OTHERWISE AGREED IN WRITING ALL RIGHTS TO THIS DOCUMENT ARE SUBJECT TO PAYMENT IN FULL OF ALL BVN CHARGES. THIS DOCUMENT MAY ONLY BE USED FOR THE EXPRESS PURPOSE AND PROJECT FOR WHICH IT HAS BEEN CREATED AND DELIVERED. AS NOTIFIED IN WRITING BY BVN AND THIS DOCUMENT MAY NOT BE OTHERWISE USED, COPIED, ANY UNAUTHORIZED USE OF THIS DOCUMENT IS AT THE USER'S SOLE RISK AND WITHOUT LIMITING BVN'S RIGHTS THE USER RELEASES AND INDEMNIFIES BVN FROM AND AGAINST ALL LOSS SO ARISING.

NOTE
CONTRACTOR TO CHECK AND VERIFY ALL DIMENSIONS ON SITE PRIOR TO COMMENCEMENT OF WORK OR PREPARATION OF SHOP DRAWINGS. DO NOT SCALE THIS DRAWING.

ISSUE	DATE	FOR
A	8/03	FOR COORD
B	29/03	FOR DA
C	3/04	FOR DA

STRUCTURAL AND CIVIL CONSULTANT

LINDSAY DYNAN CONSULTING ENGINEERS
TEL 02 4941 9900

MECHANICAL, HYDRAULIC AND ELECTRICAL CONSULTANT

MARLINE BUILDING SERVICES ENGINEERS
TEL 02 4925 9300

HERITAGE CONSULTANT

MATT DEVINE
TEL 0417 244 453

FIRE CONSULTANT

ARUP
TEL 02 9320 9320

ACCESS/DDA CONSULTANT

LINDSAY PERRY ACCESS PTY LTD
TEL 0418 909 180

VERTICAL TRANSPORT CONSULTANT

ABN LIFT
TEL 02 8004 6832

BCA CONSULTANT

CITY PLAN SERVICES PTY LTD
TEL 02 8270 3500

TRAFFIC CONSULTANT

GTA CONSULTANTS
02 8448 1800

LANDSCAPE ARCHITECT

URBIS
02 8233 9900

CLIENT



MAITLAND CITY COUNCIL

CLIENT NUMBER

1508005.000

PROJECT

THE CITY ADMINISTRATION CENTRE

263-283 HIGH ST,
MAITLAND, NSW 2320


BVN PROJECT NUMBER

1508005.000

TRUE NORTH PROJECT NORTH



GRAPHIC SCALE

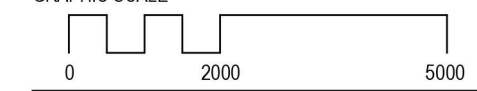

SCALE

1:250@A1

STATUS


DEVELOPMENT APPLICATION

DRAWING


WEST AND EAST ELEVATION

ISSUE

AR-C-XX-01 C

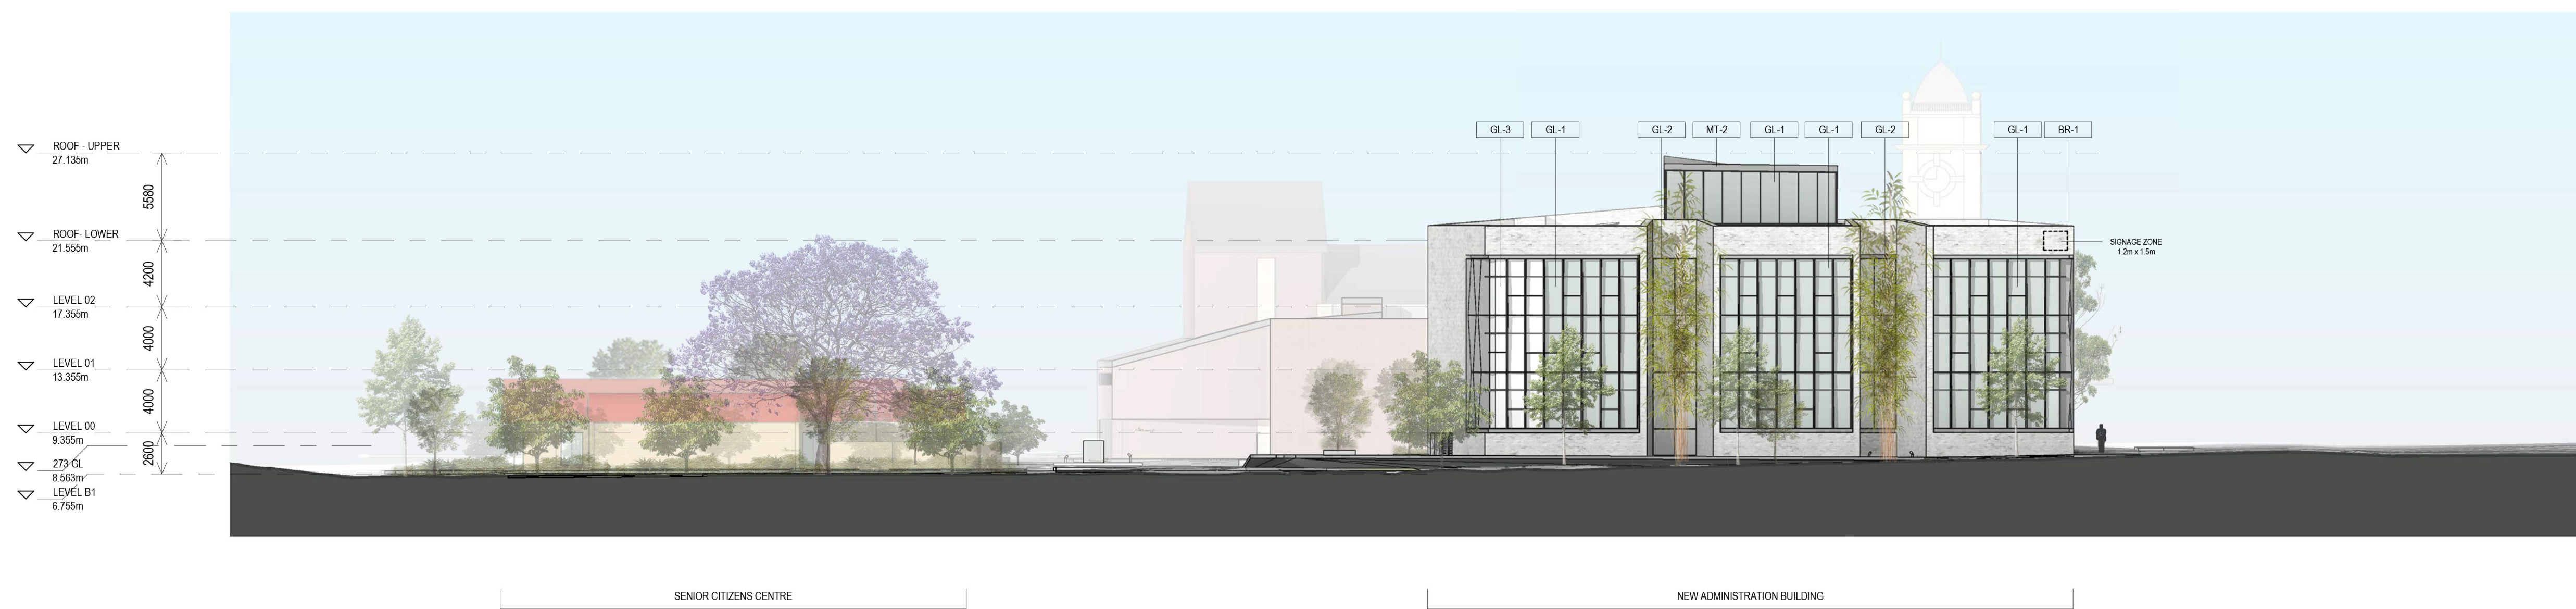

1 EAST ELEVATION
B-XX-00

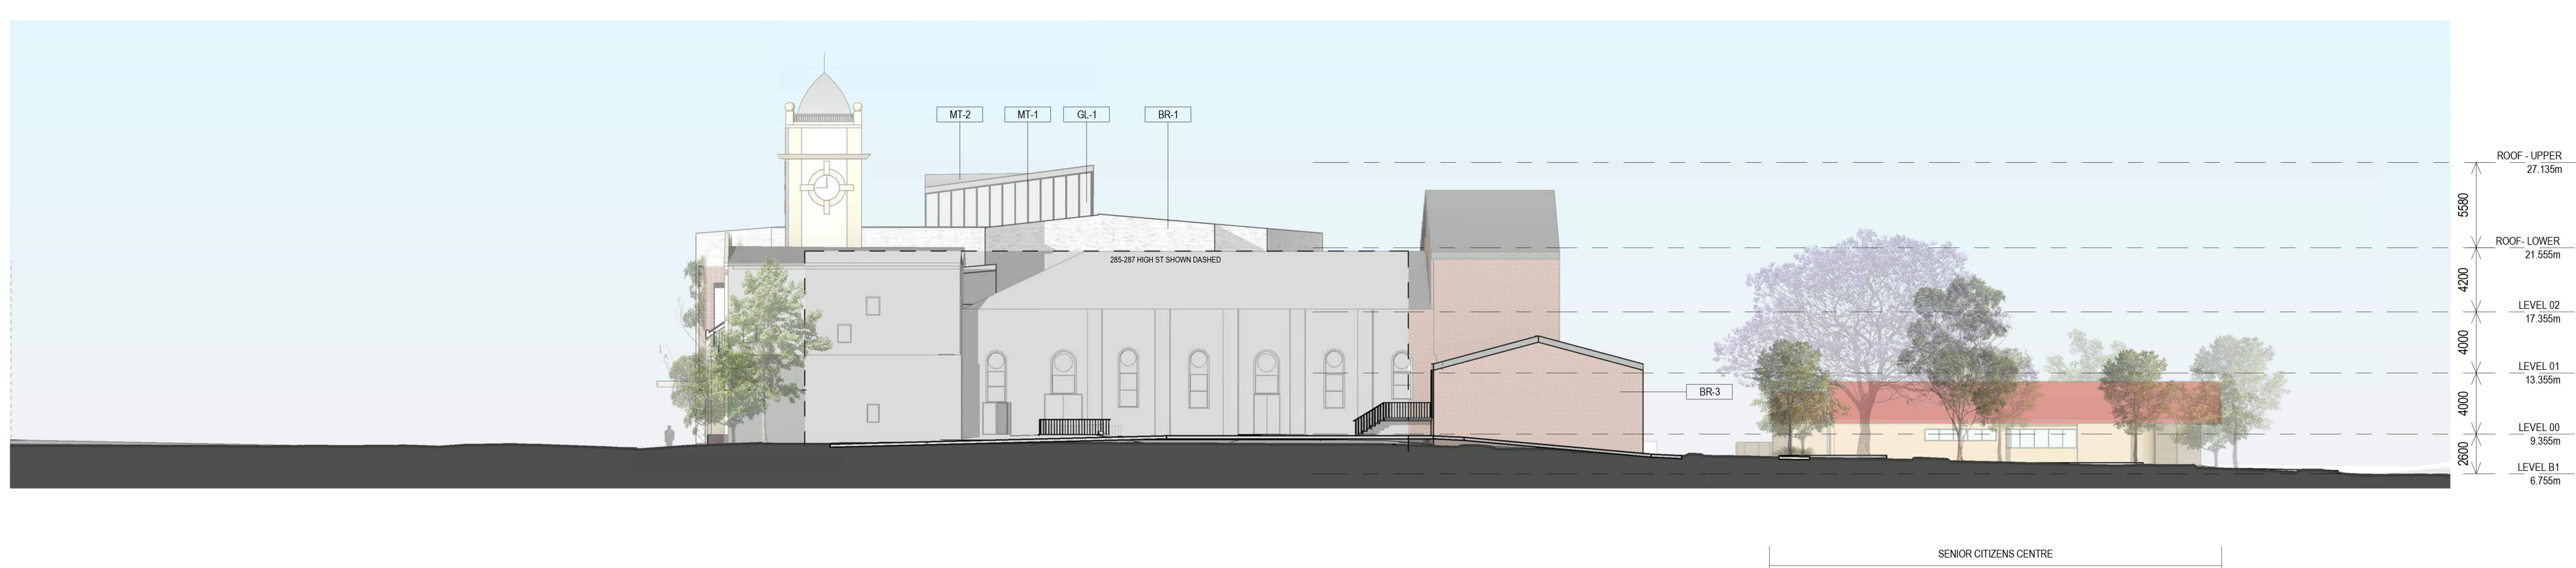

2 WEST ELEVATION
B-XX-00

NOTIFICATION PLAN